


Attachment No. 7

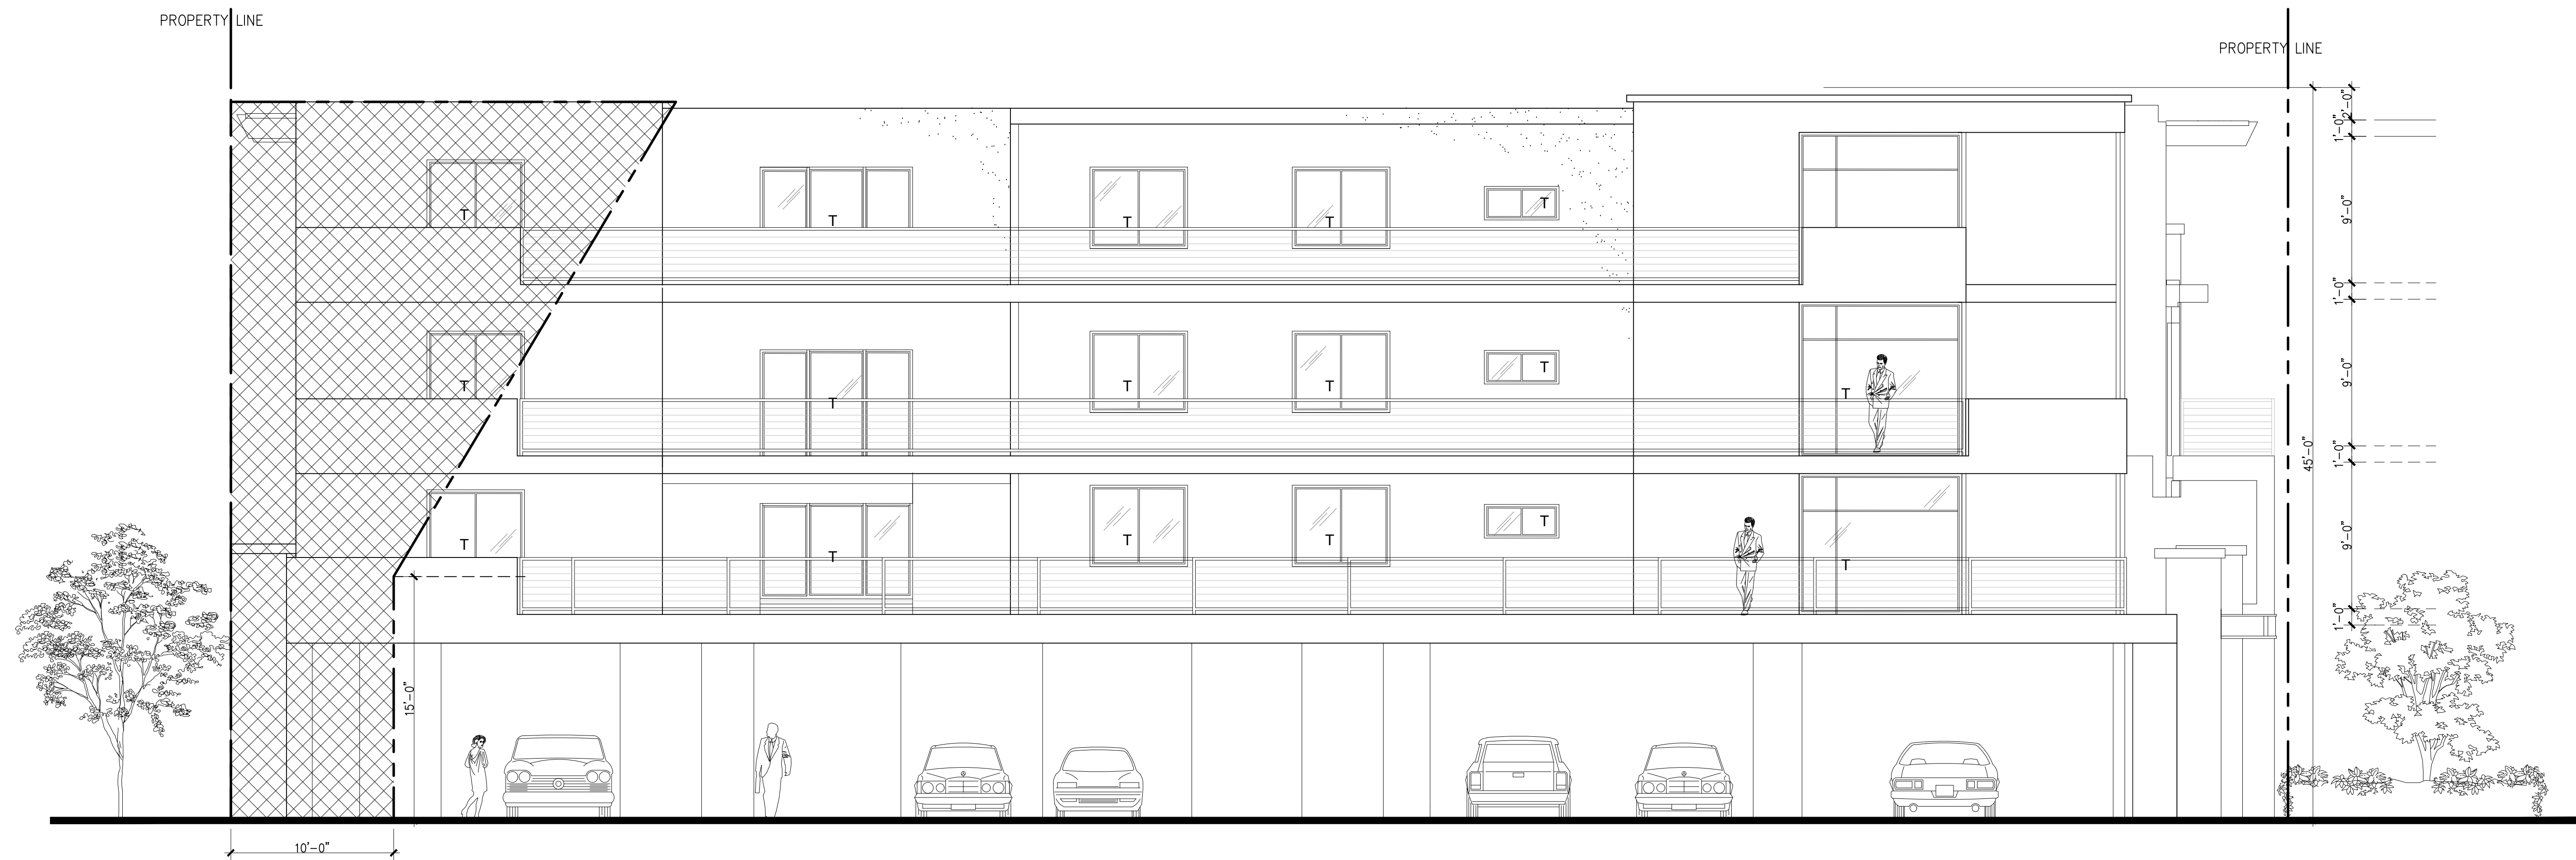

CONCESSIONS DIAGRAM ON NORTH ELEVATION

SC: $3/16''=1'-0''$

REVISIONS	1		4
	2		5
	3		6
NO.	DATE		NO. DATE

SUBMITTAL DATES:

OWNER:

PLAN CHECK:

D.T.B.

CONCESSIONS DIAGRAM

CONCESSIONS DIAGRAM

OWNER AND PROJECT ADDRESS:
11281 WASHINGTON PLACE LLC.


11281 WASHINGTON PL
CULVER CITY , CA.90230

ARCHITECT:
FARZIN MALY
6524 BALBOA BLVD

6524 BALBOA BLVD.

LAKE BALBOA, CA. 91406
Ph: 818. 770. 0161
Email: forzin.maly@gmail.com

STAMP

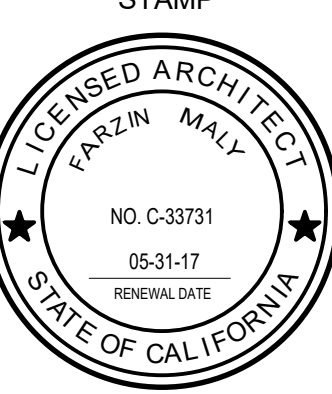

JOB NO:

DATE: 01.28.17

DRAWN BY: F. M.

APPROVED BY:

SHEET NO:

A-16

