

MEETING DATE: 11/14/07

AGENDA ITEM: Reject Bid Received for the Culver West Alexander Park Improvement Project, P-835

ATTACHMENTS

		<u>Pages</u>
1	Final Plans and Specifications for the Culver West Alexander Park Improvement Project (P-835) showing items that are proposed to be constructed (<i>in half-size format</i>).	1-2

Culver City

GENERAL NOTES

- [illegible]

Culver West Alexander Dark [unclear]

PLUMBING, ELECTRICAL AND SIGN WORK

PLUMBING, ELECTRICAL AND SUCH WORK SHALL BE PERFORMED AS DESIGN-BUILD WORK UNDER THE GENERAL CONTRACTOR. SEE PLUMBING, ELECTRICAL AND DESIGN WORK NOTES ON DWG. 1/A1/05 FOR ADDITIONAL INFORMATION.

LEGAL DESCRIPTION

ITS 19 THROUGH 24, TRACT 5740, 40, 46, P. 11, RECORDED OF THE COUNTY OF LOS ANGELES, LOTS 35, 36, 37, 857


PROJECT DESCRIPTION

PROVATION OF EXISTING PARKS, INCLUDING, BUT NOT LIMITED TO:
 LARGE EXISTING GROUP PICNIC AREA.
 NEW SECURITY HARDWARE AT EXISTING RECREATION BUILDING.
 NEW TOUGH PATH W/ FENCING, SIGNAGE AND STRIPING.
 IMPROVEMENTS TO EXISTING TURF FIELD AND UPGRADE EXISTING IRRIGATION SYSTEM.
 NEW DOGBING TRAIL, IRRIGATION AND LANDSCAPING.
 OLD EXISTING UNDER RESTROOM BUILDING.
 EXISTING HORSESHOE AREA.
 EXISTING SOFTBALL BACKSTOP AND BASES, AND INFIELD.

APPLICABLE CODE

1 CALIFORNIA BUILDING CODE
2 UNIFORM BUILDING CODE
3 CITY MUNICIPAL CODE (CURRENT EDITION)

VICINITY MAP

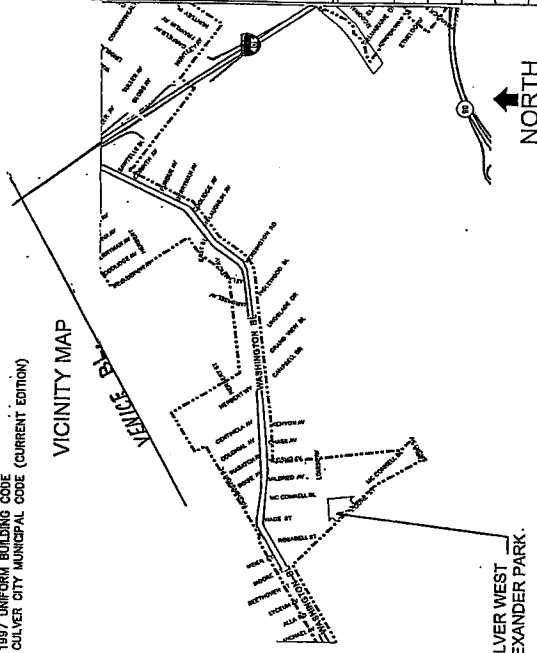

AWING INDEX

PROJECT INFORMATION / NOTES / SPECIFICATIONS
0.00
1.00 SITE PLAN - DEMOLITION
1.01 SITE PLAN
1.02 DETAILS
1.03 PLANTING DETAILS
1.04 SIGNS
1.05 MISCELLANEOUS
2.00 LANDSCAPE PLAN
2.01 IRRIGATION PLAN

[illegible]

Project No:	CAD File No:
Drawing Title:	
PROJECT INFORMATION / NOTES/SPECIFICATIONS	
Drawn By: DTB	Scale: AS NOTED
Drawing No:	A0.00
Sheet 1	Of 7 Sheets

- [illegible]

- [illegible]

- [illegible]