


NOTES . A.100 SITE PLAN – DEMOLITION

1. REMOVE EXISTING AREA DRAINS (SEE MEP DRAWINGS FOR ADDITIONAL INFORMATION).
2. REMOVE (2) EXISTING BBQ GRILLS.
3. MIRRORS ARE TO BE REMOVED AT MEN & WOMEN.
4. HAND DRYERS TO BE REMOVED AT MEN & WOMEN (TURN OVER TO CITY)
5. REMOVE (E) TOILET PARTITIONS AT BOTH MEN & WOMEN
6. DEMOLISH EXISTING RESTROOMS AND CONCRETE SLAB..CAP EXISTING UTILITIES UNDERGROUND OR EXTEND AS DIRECTED ON MEP DRAWINGS...REMOVE EXISTING FENCE FROM REAR OF BUILDING TO P.L. FENCE.
7. DEMOLISH EXISTING HORSESHOE COURTS...REMOVE DIRT DOWN TO 6" BELOW GRADE
8. REMOVE MATERIALS AS NECESSARY NEW CURB CUT.
10. REMOVE EXISTING DRINKING FOUNTAIN (SEE MEP DWG. FOR ADDITIONAL INFORMATION)
11. REMOVE EXISTING MENS & WOMANS ROOM DOORS
12. REMOVE EXISTING TREE BRANCHES FROM TREE(S) ON ADJACENT PROPERTY...REMOVAL TO BE AT PROPERTY LINE
13. REMOVE EXIST. BIKE RACK.
14. REMOVE EXISTING ASPHALT TOP SURFACE (SEE SITE PLAN FOR ADDITIONAL INFORMATION).
15. REMOVE (E) SAND, FULL DEPTH.
16. DEMOLISH EXISTING BACKSTOP.
17. REMOVE EXISTING WOOD HEADER AT EDGE OF ASPHALT
18. REMOVE EXISTING DIRT INFELD DOWN TO 6" BELOW GRADE
19. REMOVE EXIST. CHAIN LINK FENCE FABRIC AT FENCING SURROUNDING PADDLE TENNIS COURTS.
20. NEW IRRIGATION CONTROLLER. SEE DETAILS
21. 2/A1.03 EXIST. BACK FLOW PREVENTER
22. DOUBLE CHECK VALVES, TO REMAIN.
23. REMOVE AND REPLACE PLAY EQUIPMENT.
24. REMOVE EXISTING STEEL BENCH.
25. REMOVE EXISTING ASPHALT.
25. REMOVE EXISTING STEEL POST.

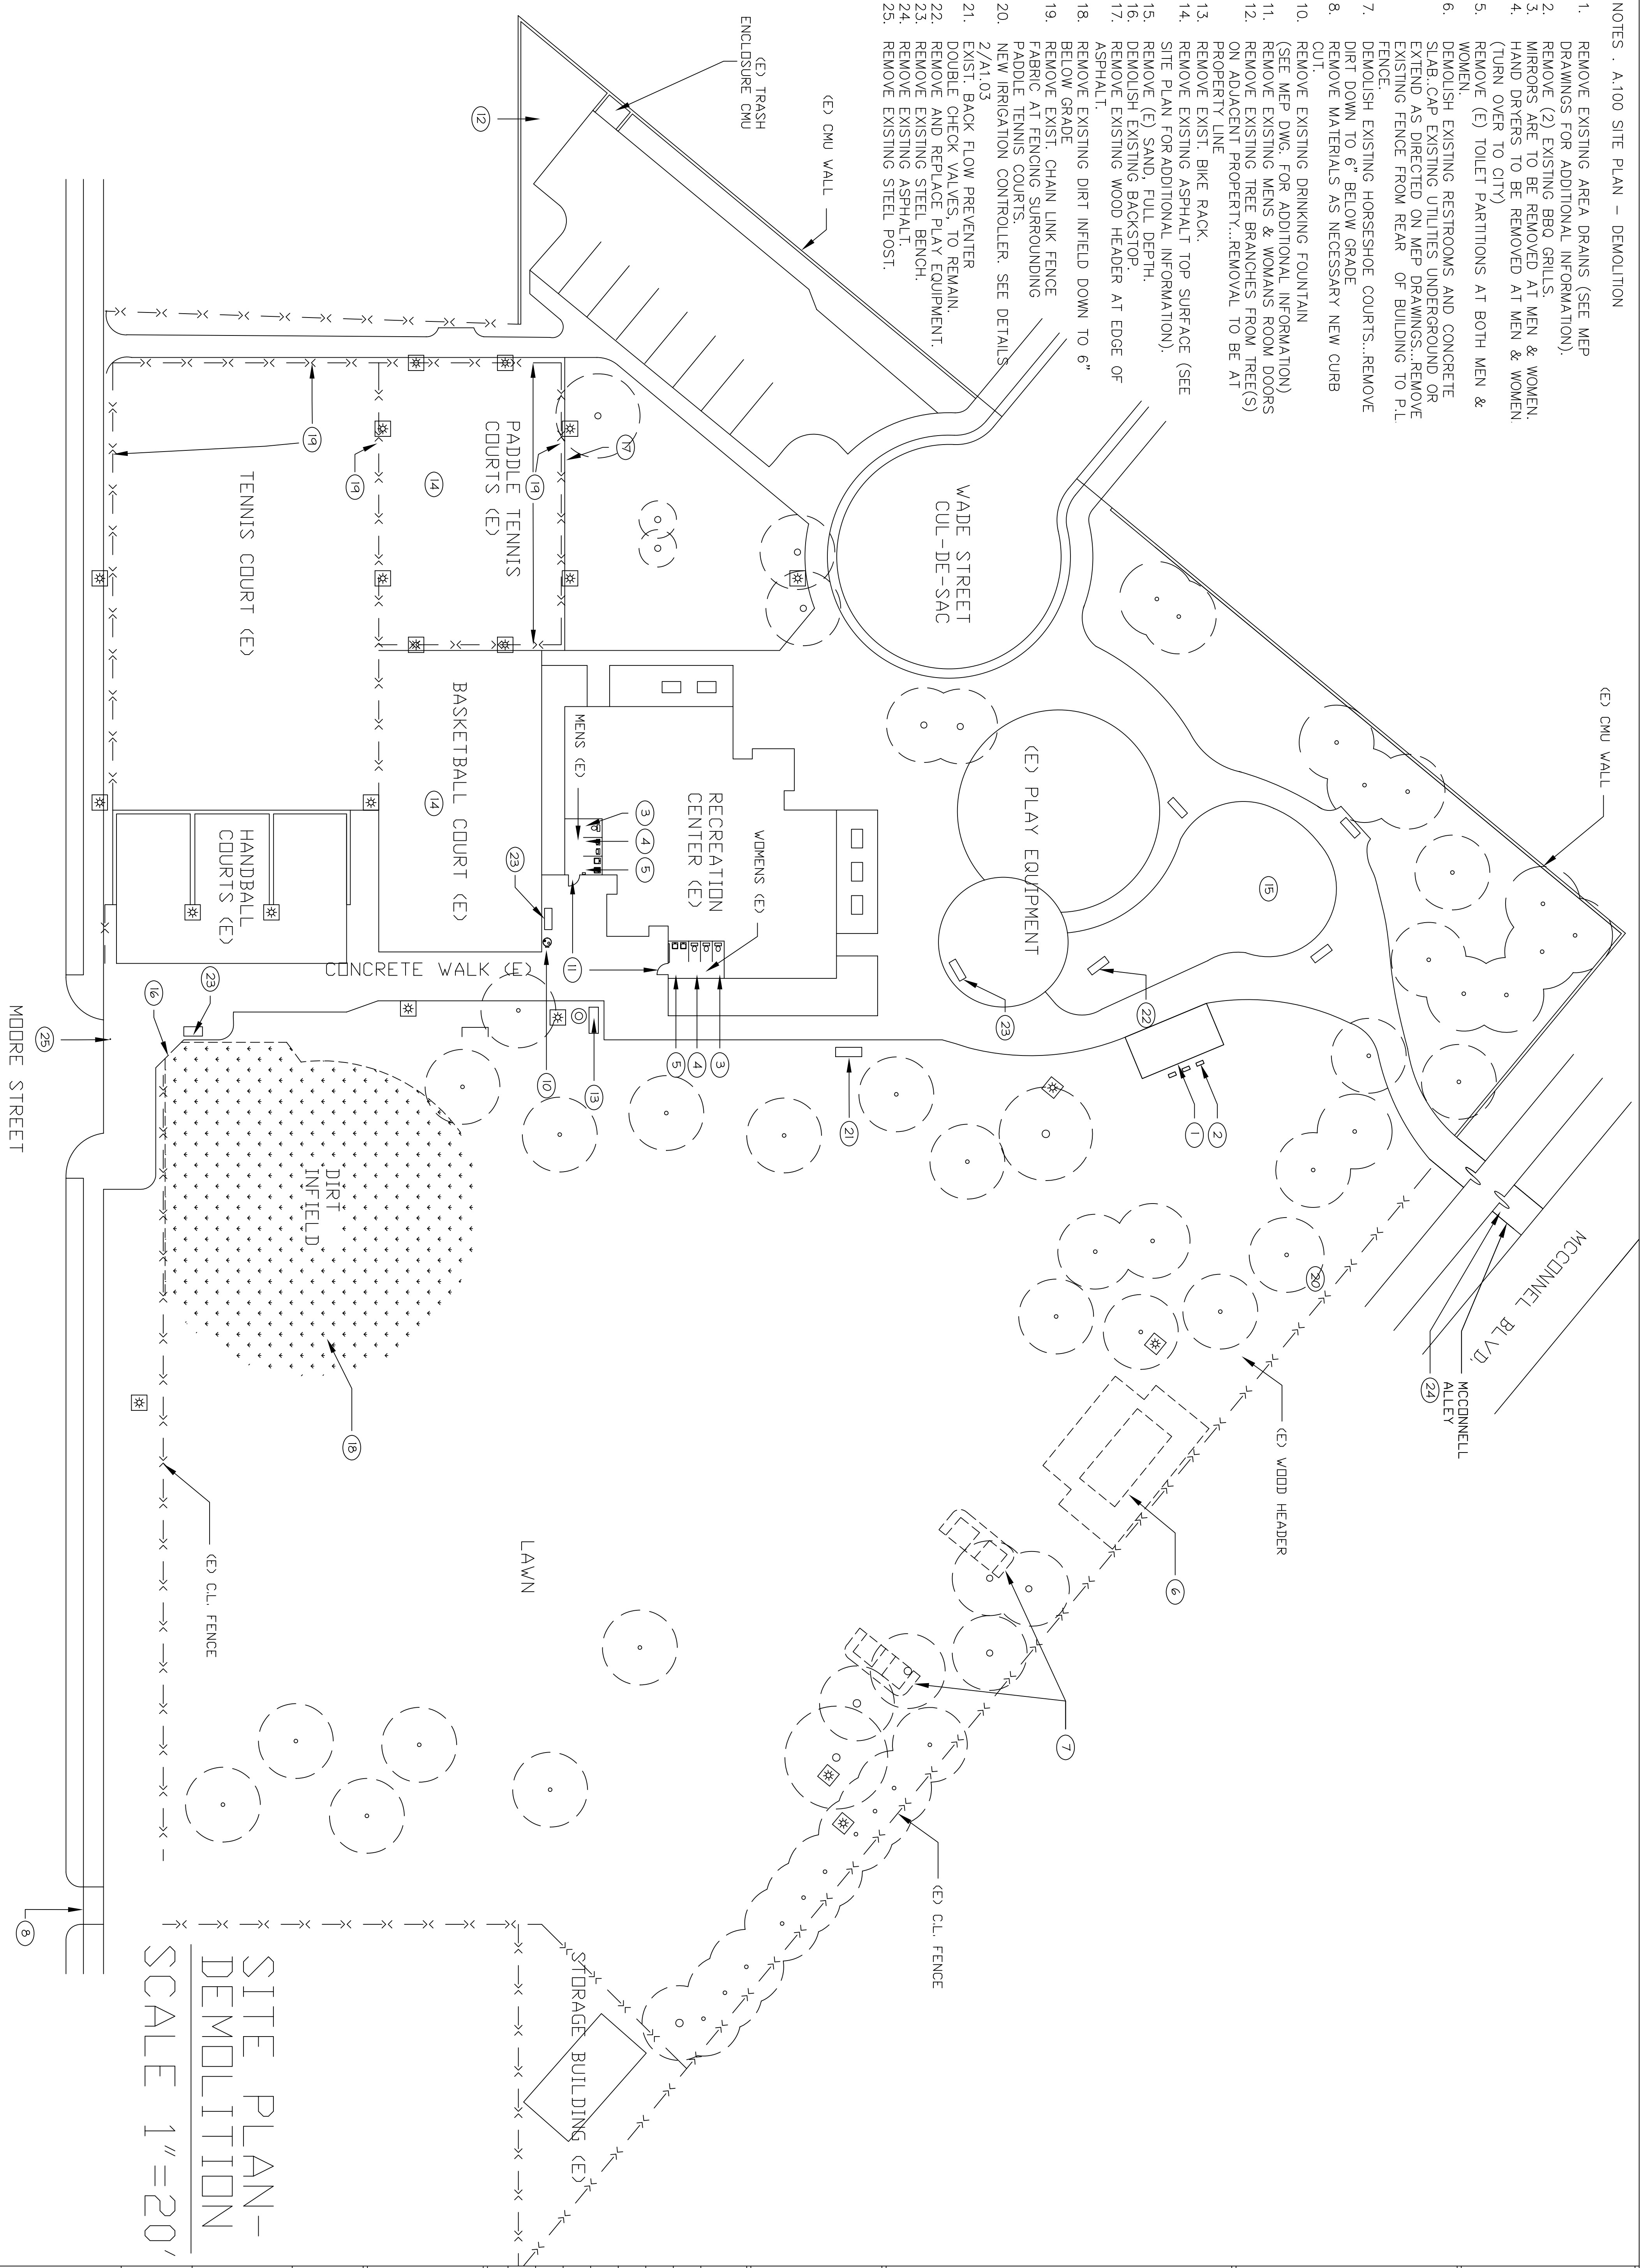

SITE PLAN-
DEMOLITION
SCALE 1"=20'

Project Architect:

Victor M. Weisberg
RTI CONSULTING, INC.
8325 Mc Connell Avenue
Westchester, CA 90045
PH 310.670.5977 FX 310.919.3030
Email: vic.weisberg@rticm.com

Date: Exp Date:

Construction Manager:



RTI CONSULTING, INC.
8325 McConnell Avenue
Westchester, CA 90045
PH 310.670.5977 FX 310.919.3030
Email: bob.newwith@rticm.com

Client:

CITY OF CULVER CITY

Project No:

No. Date Description

1 04/26/07 ISSUED TO CLIENT

Project Name:

CULVER WEST
ALEXANDER PARK

Project No: CAD File No:

Drawing Title:

SITE PLAN - DEMOLITION

Drawn By:

PA

Scale:

AS NOTED

Drawing No:

A1.00