


ATTACHMENT NO. 7

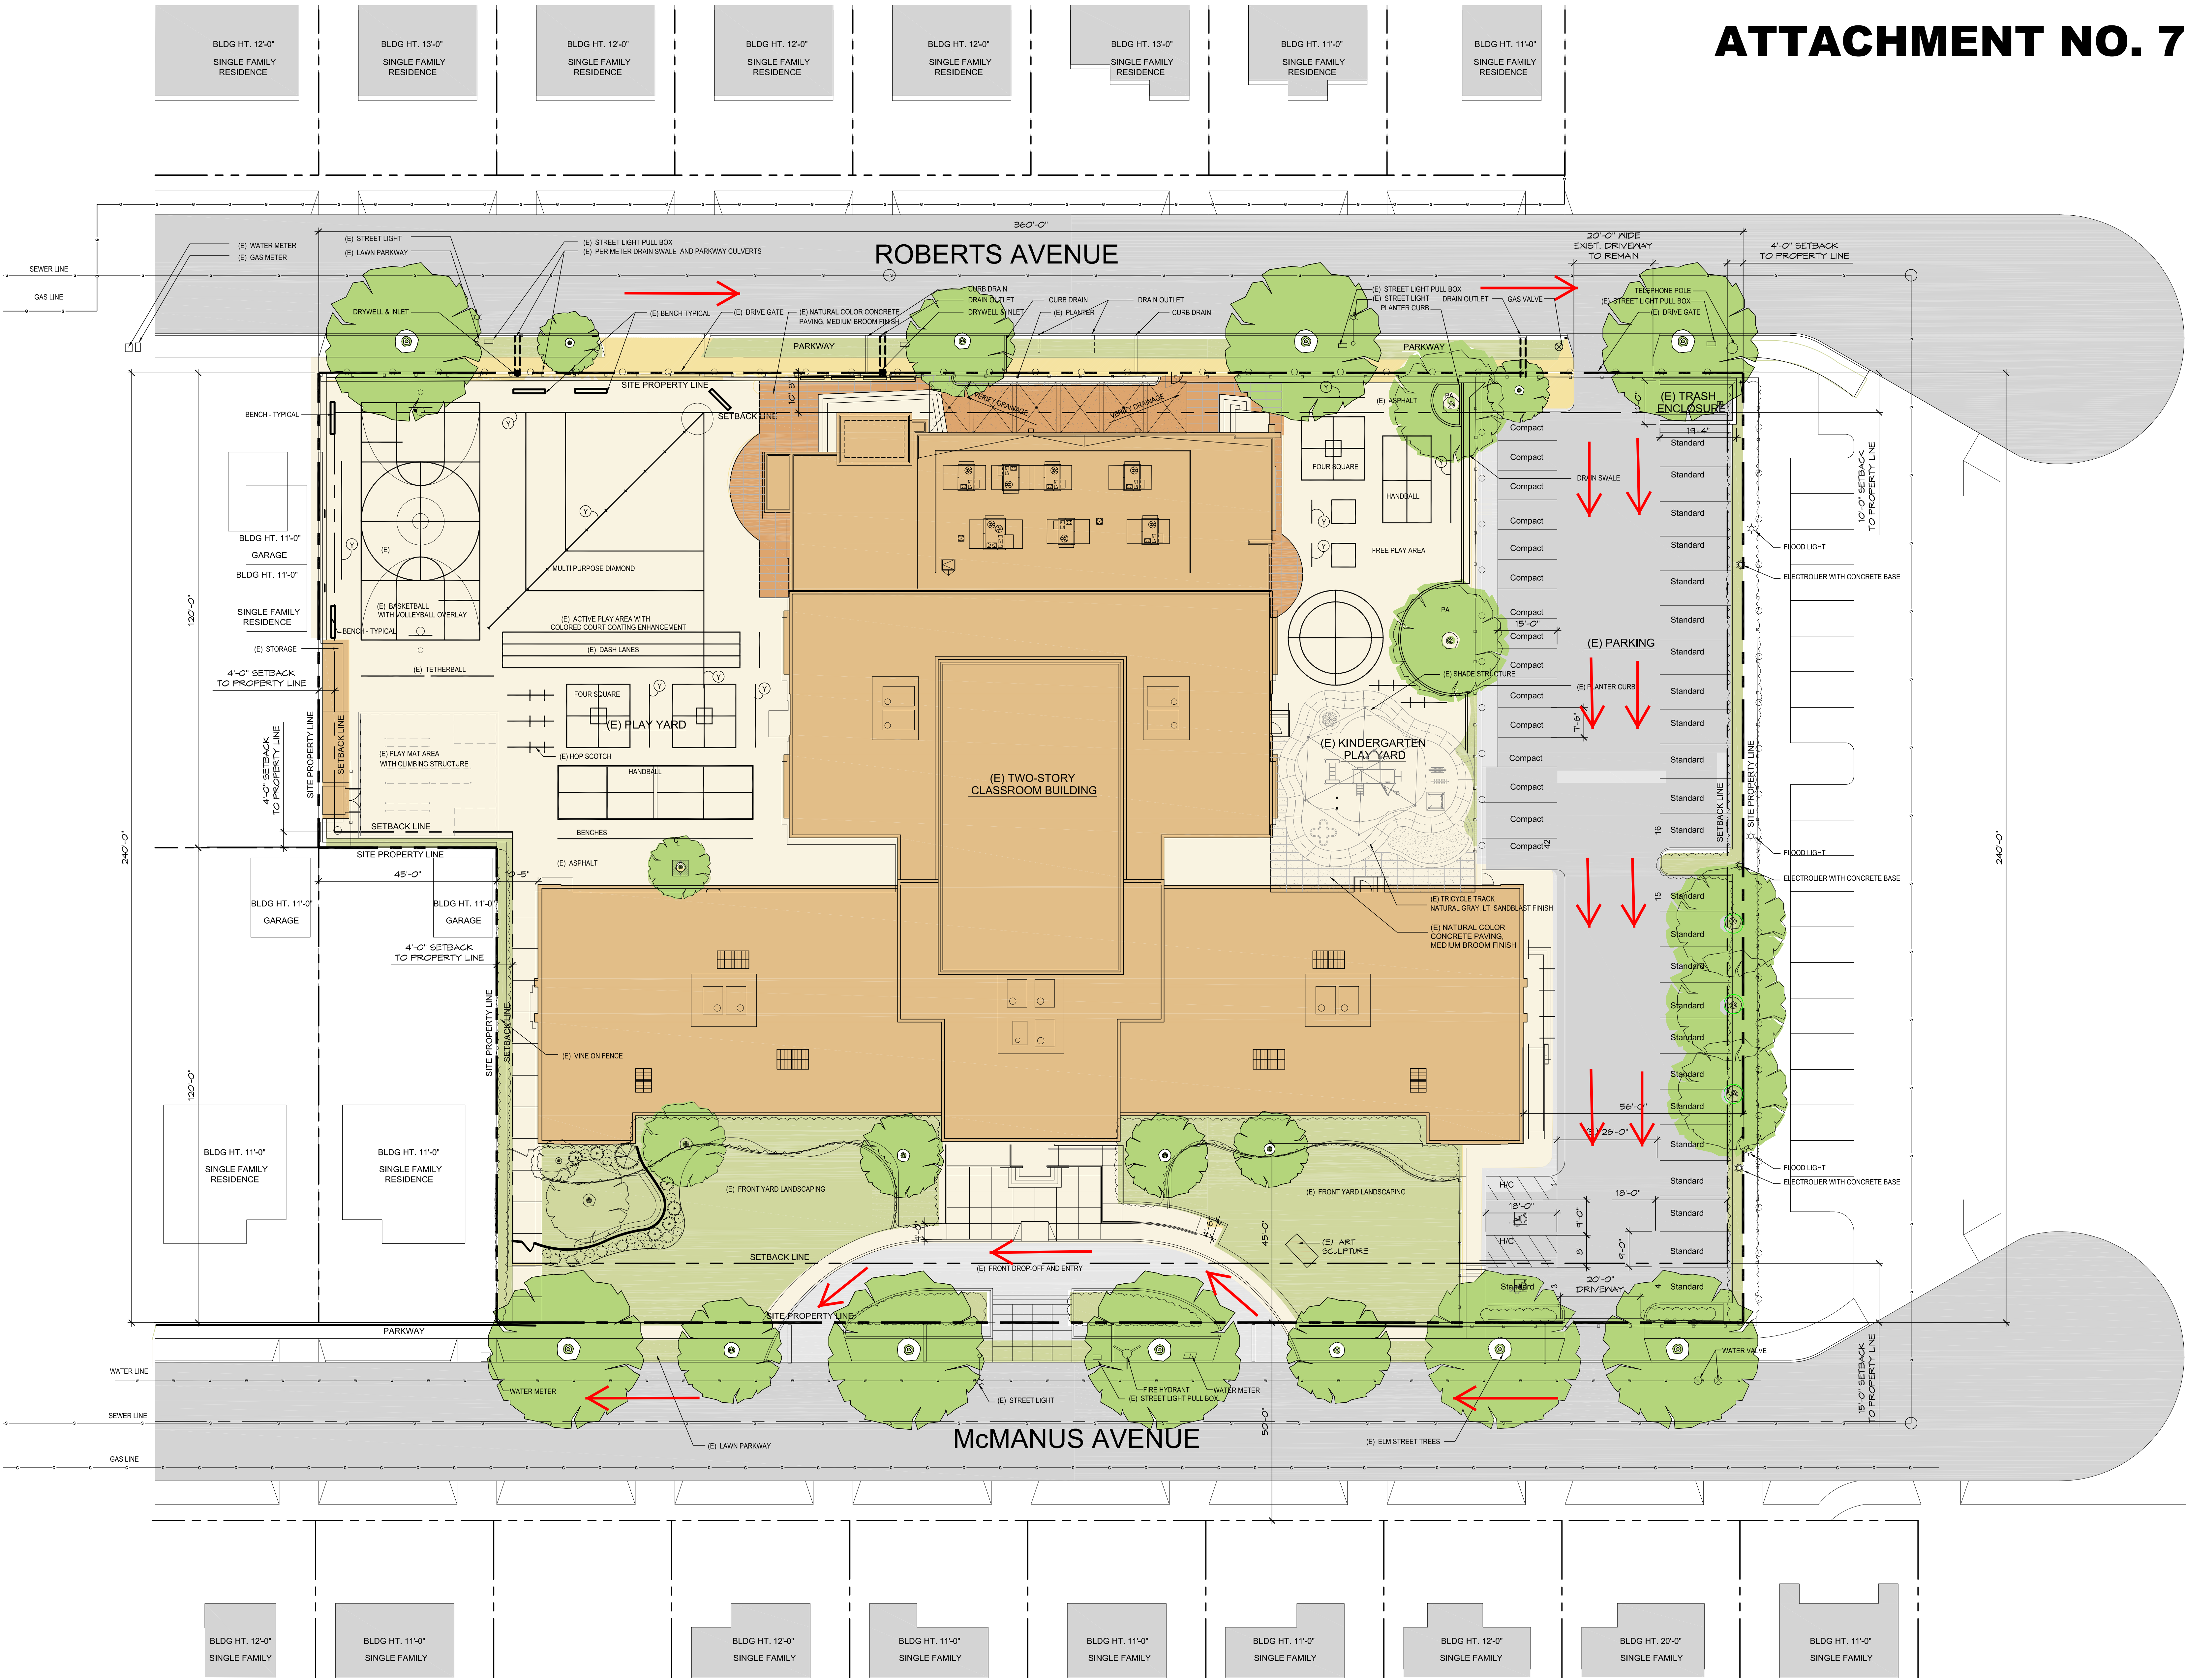


Pica+Sullivan
ARCHITECTS LTD

address 5900 Wilshire Blvd., Suite 750
Los Angeles, CA 90036

telephone 323.653.7124

website www.picasullivan.com

THIS IS AN INSTRUMENT OF SERVICE AND IS PROPERTY OF THE ARCHITECT. REPRODUCTION OF SAME IS PROHIBITED BY COPYRIGHT LAW AND IS PROHIBITED WITHOUT WRITTEN CONSENT OF PICA+SULLIVAN ARCHITECTS, LTD. ©2022

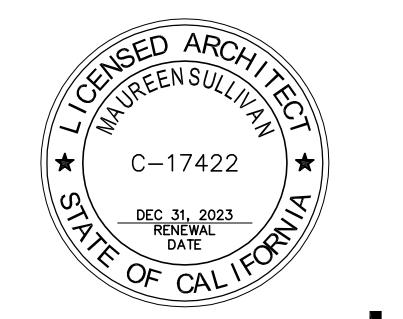

CONSULTANT	
PROJECT	
ECHO HORIZON SCHOOL 2022 CUP UPDATES	
3430 McMANUS AVENUE CULVER CITY, CA 90232	
ISSUE	
03-11-2022	CUP UPDATES
REVISION	
SHEET	
EXISTING SITE PLAN	
SCALE: 1/16"=1'-0"	
DRAWN BY: 03-04-22	
PROJECT NO: 020104M_1007	
A1.01	