

MEETING DATE: May 29, 2007

AGENDA ITEM: Discussion and Clarification of Project Elements of the Culver West Alexander Park Improvement Project (P-835).


ATTACHMENTS

Page

- | | |
|--|-----|
| 1. Plans and specifications for the Culver West Alexander Park Improvement Project (P-835) as presented at the May 21, 2007 Council meeting. | 1-9 |
|--|-----|

NOTES . A.100 SITE PLAN – DEMOLITION

1. REMOVE EXISTING AREA DRAINS (SEE MEP DRAWINGS FOR ADDITIONAL INFORMATION).
2. REMOVE (2) EXISTING BBQ GRILLS.
3. MIRRORS ARE TO BE REMOVED AT MEN & WOMEN.
4. HAND DRYERS TO BE REMOVED AT MEN & WOMEN (TURN OVER TO CITY)
5. REMOVE (E) TOILET PARTITIONS AT BOTH MEN & WOMEN
6. DEMOLISH EXISTING RESTROOMS AND CONCRETE SLAB..CAP EXISTING UTILITIES UNDERGROUND OR EXTEND AS DIRECTED ON MEP DRAWINGS...REMOVE EXISTING FENCE FROM REAR OF BUILDING TO P.L. FENCE.
7. DEMOLISH EXISTING HORSESHOE COURTS...REMOVE DIRT DOWN TO 6" BELOW GRADE
8. REMOVE MATERIALS AS NECESSARY NEW CURB CUT.
10. REMOVE EXISTING DRINKING FOUNTAIN (SEE MEP DWG. FOR ADDITIONAL INFORMATION)
11. REMOVE EXISTING MENS & WOMANS ROOM DOORS
12. REMOVE EXISTING TREE BRANCHES FROM TREE(S) ON ADJACENT PROPERTY...REMOVAL TO BE AT PROPERTY LINE
13. REMOVE EXIST. BIKE RACK.
14. REMOVE EXISTING ASPHALT TOP SURFACE (SEE SITE PLAN FOR ADDITIONAL INFORMATION).
15. REMOVE (E) SAND, FULL DEPTH.
16. DEMOLISH EXISTING BACKSTOP.
17. REMOVE EXISTING WOOD HEADER AT EDGE OF ASPHALT
18. REMOVE EXISTING DIRT INFELD DOWN TO 6" BELOW GRADE
19. REMOVE EXIST. CHAIN LINK FENCE FABRIC AT FENCING SURROUNDING PADDLE TENNIS COURTS.
20. NEW IRRIGATION CONTROLLER. SEE DETAILS
21. EXIST. BACK FLOW PREVENTER
22. DOUBLE CHECK VALVES, TO REMAIN.
23. REMOVE AND REPLACE PLAY EQUIPMENT.
24. REMOVE EXISTING STEEL BENCH.
25. REMOVE EXISTING ASPHALT.
25. REMOVE EXISTING STEEL POST.

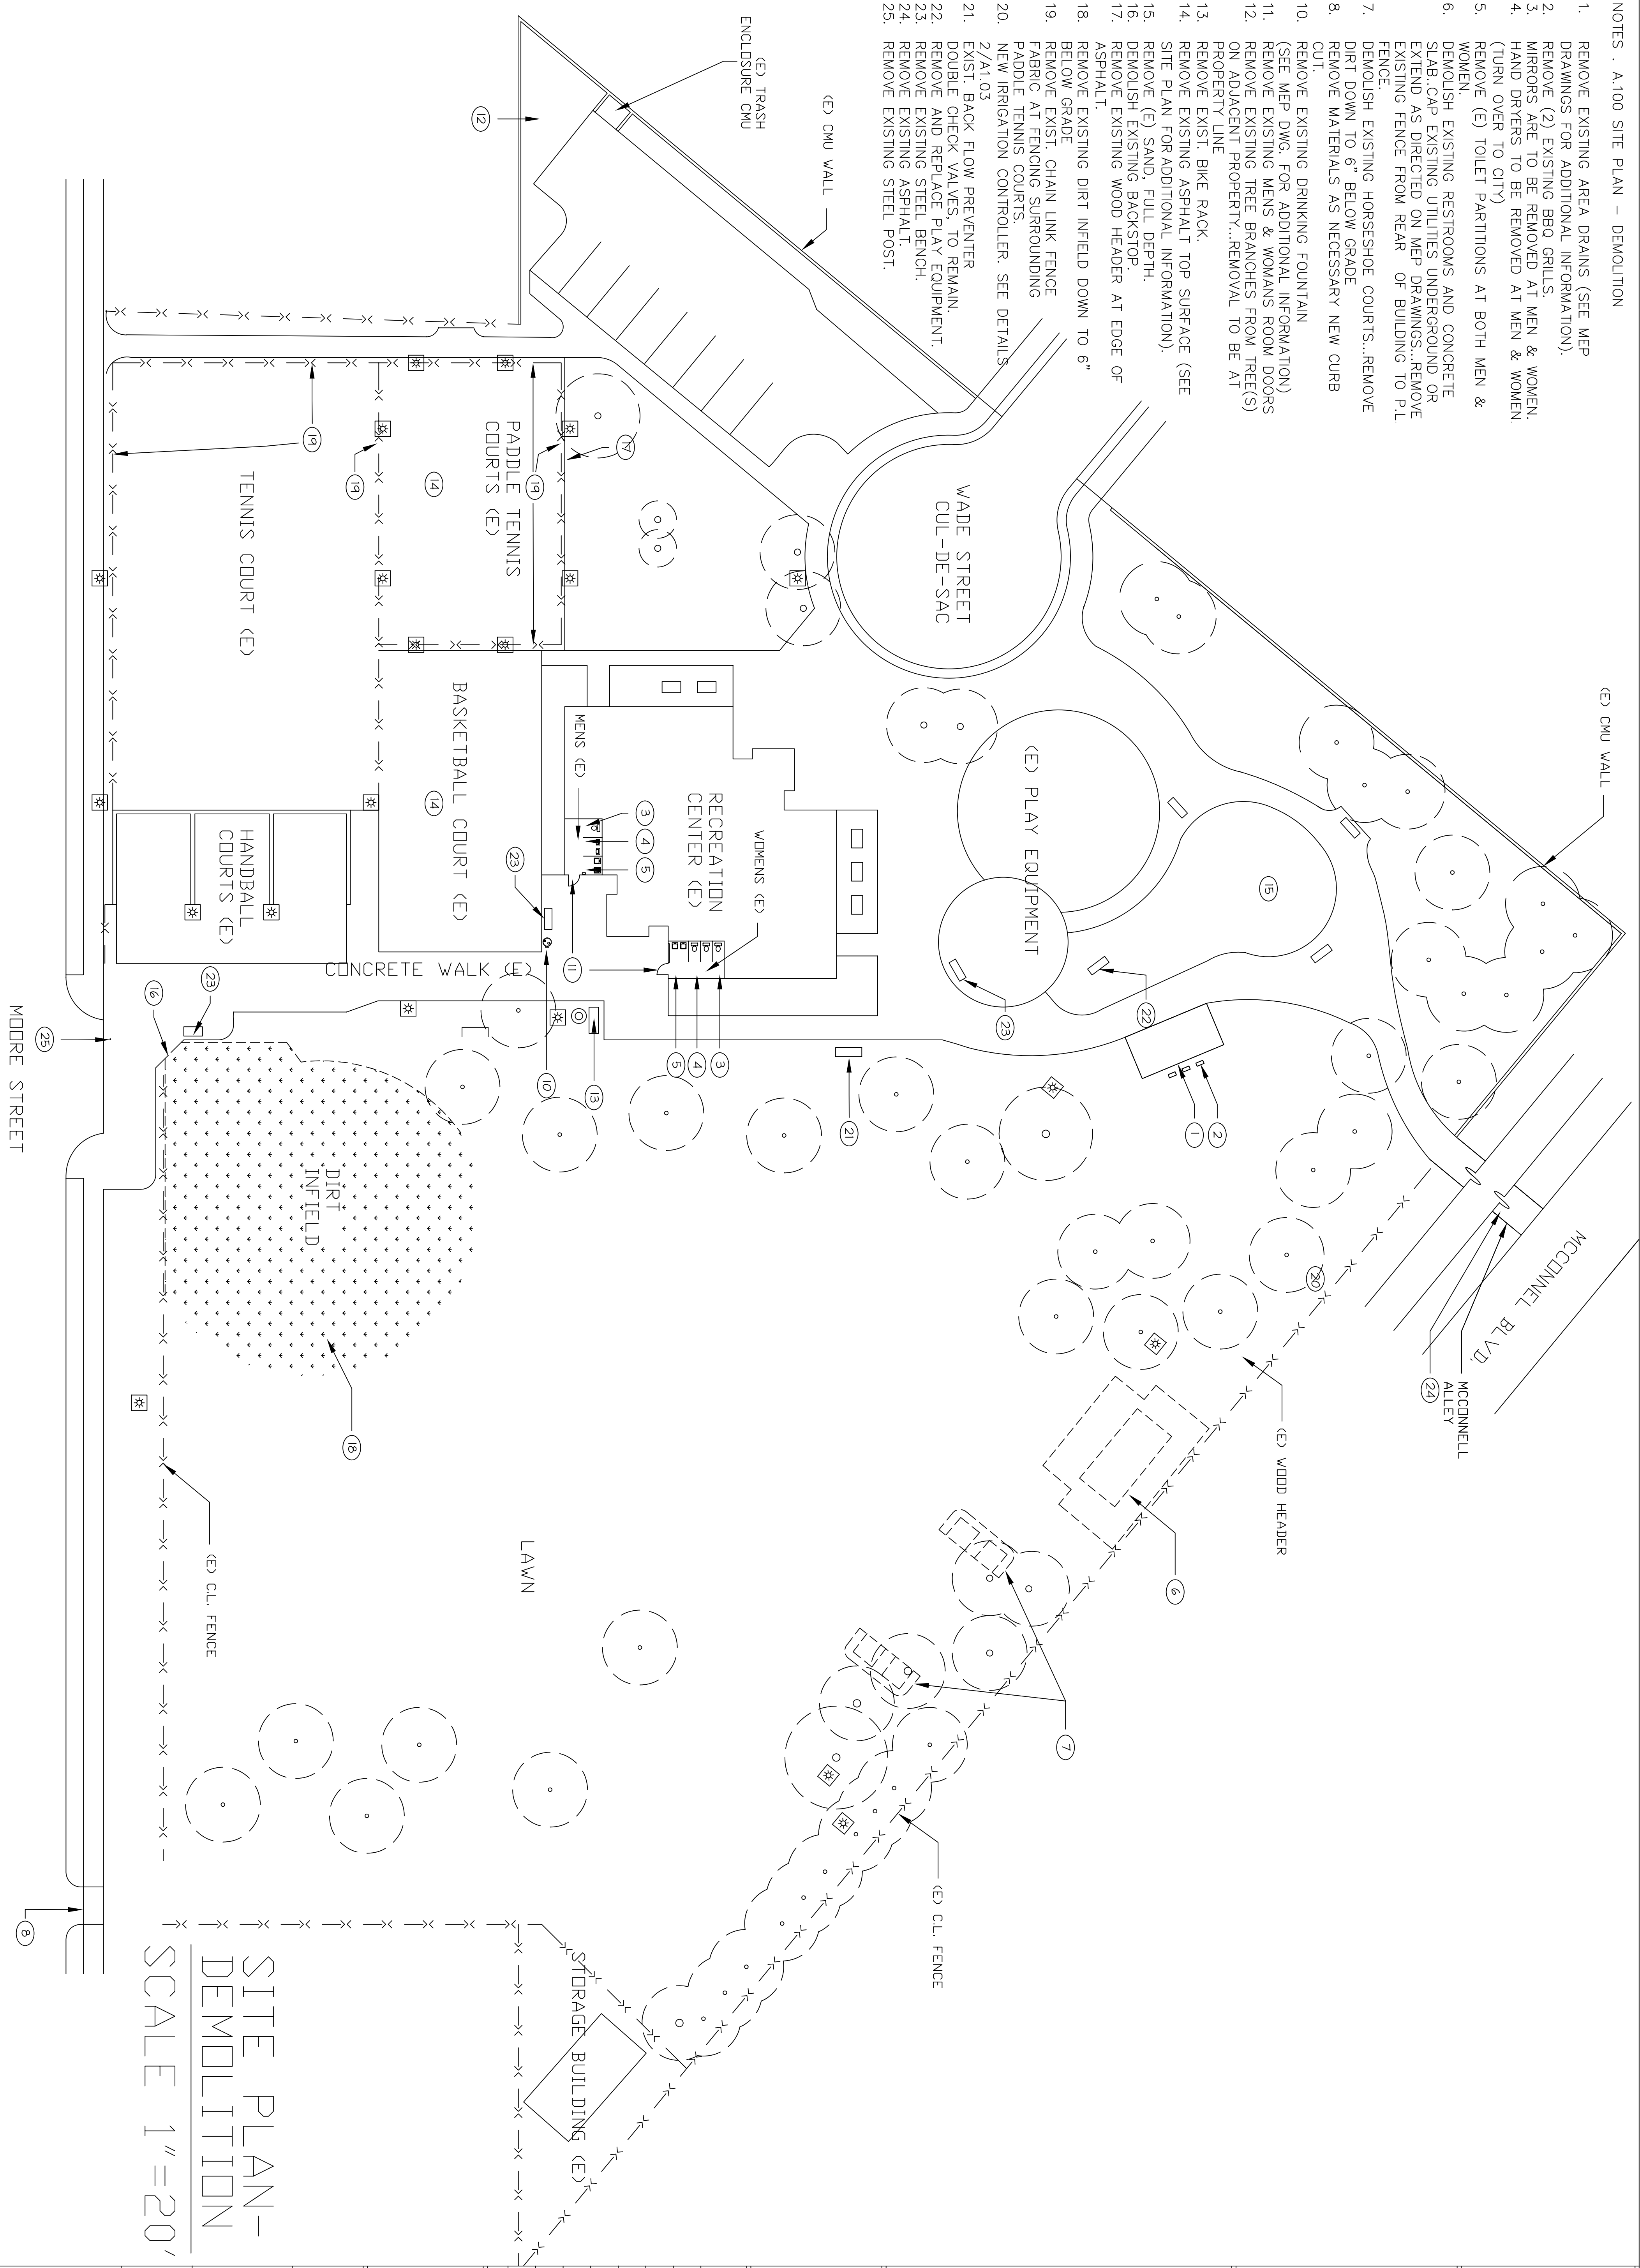

SITE PLAN-
DEMOLITION
SCALE 1"=20'

Project Architect:

Victor M. Weisberg
RTI CONSULTING, INC.
8325 Mc Connell Avenue
Westchester, CA 90045
PH 310.670.5977 FX 310.919.3030
Email: vic.weisberg@rticm.com

Date: Exp Date:

Construction Manager:



RTI CONSULTING, INC.
8325 McConnell Avenue
Westchester, CA 90045
PH 310.670.5977 FX 310.919.3030
Email: bob.newwith@rticm.com

Client:

CITY OF CULVER CITY

Project No:

No. Date Description

1 04/26/07 ISSUED TO CLIENT

Project Name:

CULVER WEST
ALEXANDER PARK

Project No: CAD File No:

Drawing Title:

SITE PLAN - DEMOLITION

Drawn By:


PA

Scale:

AS NOTED

Drawing No:

A1.00

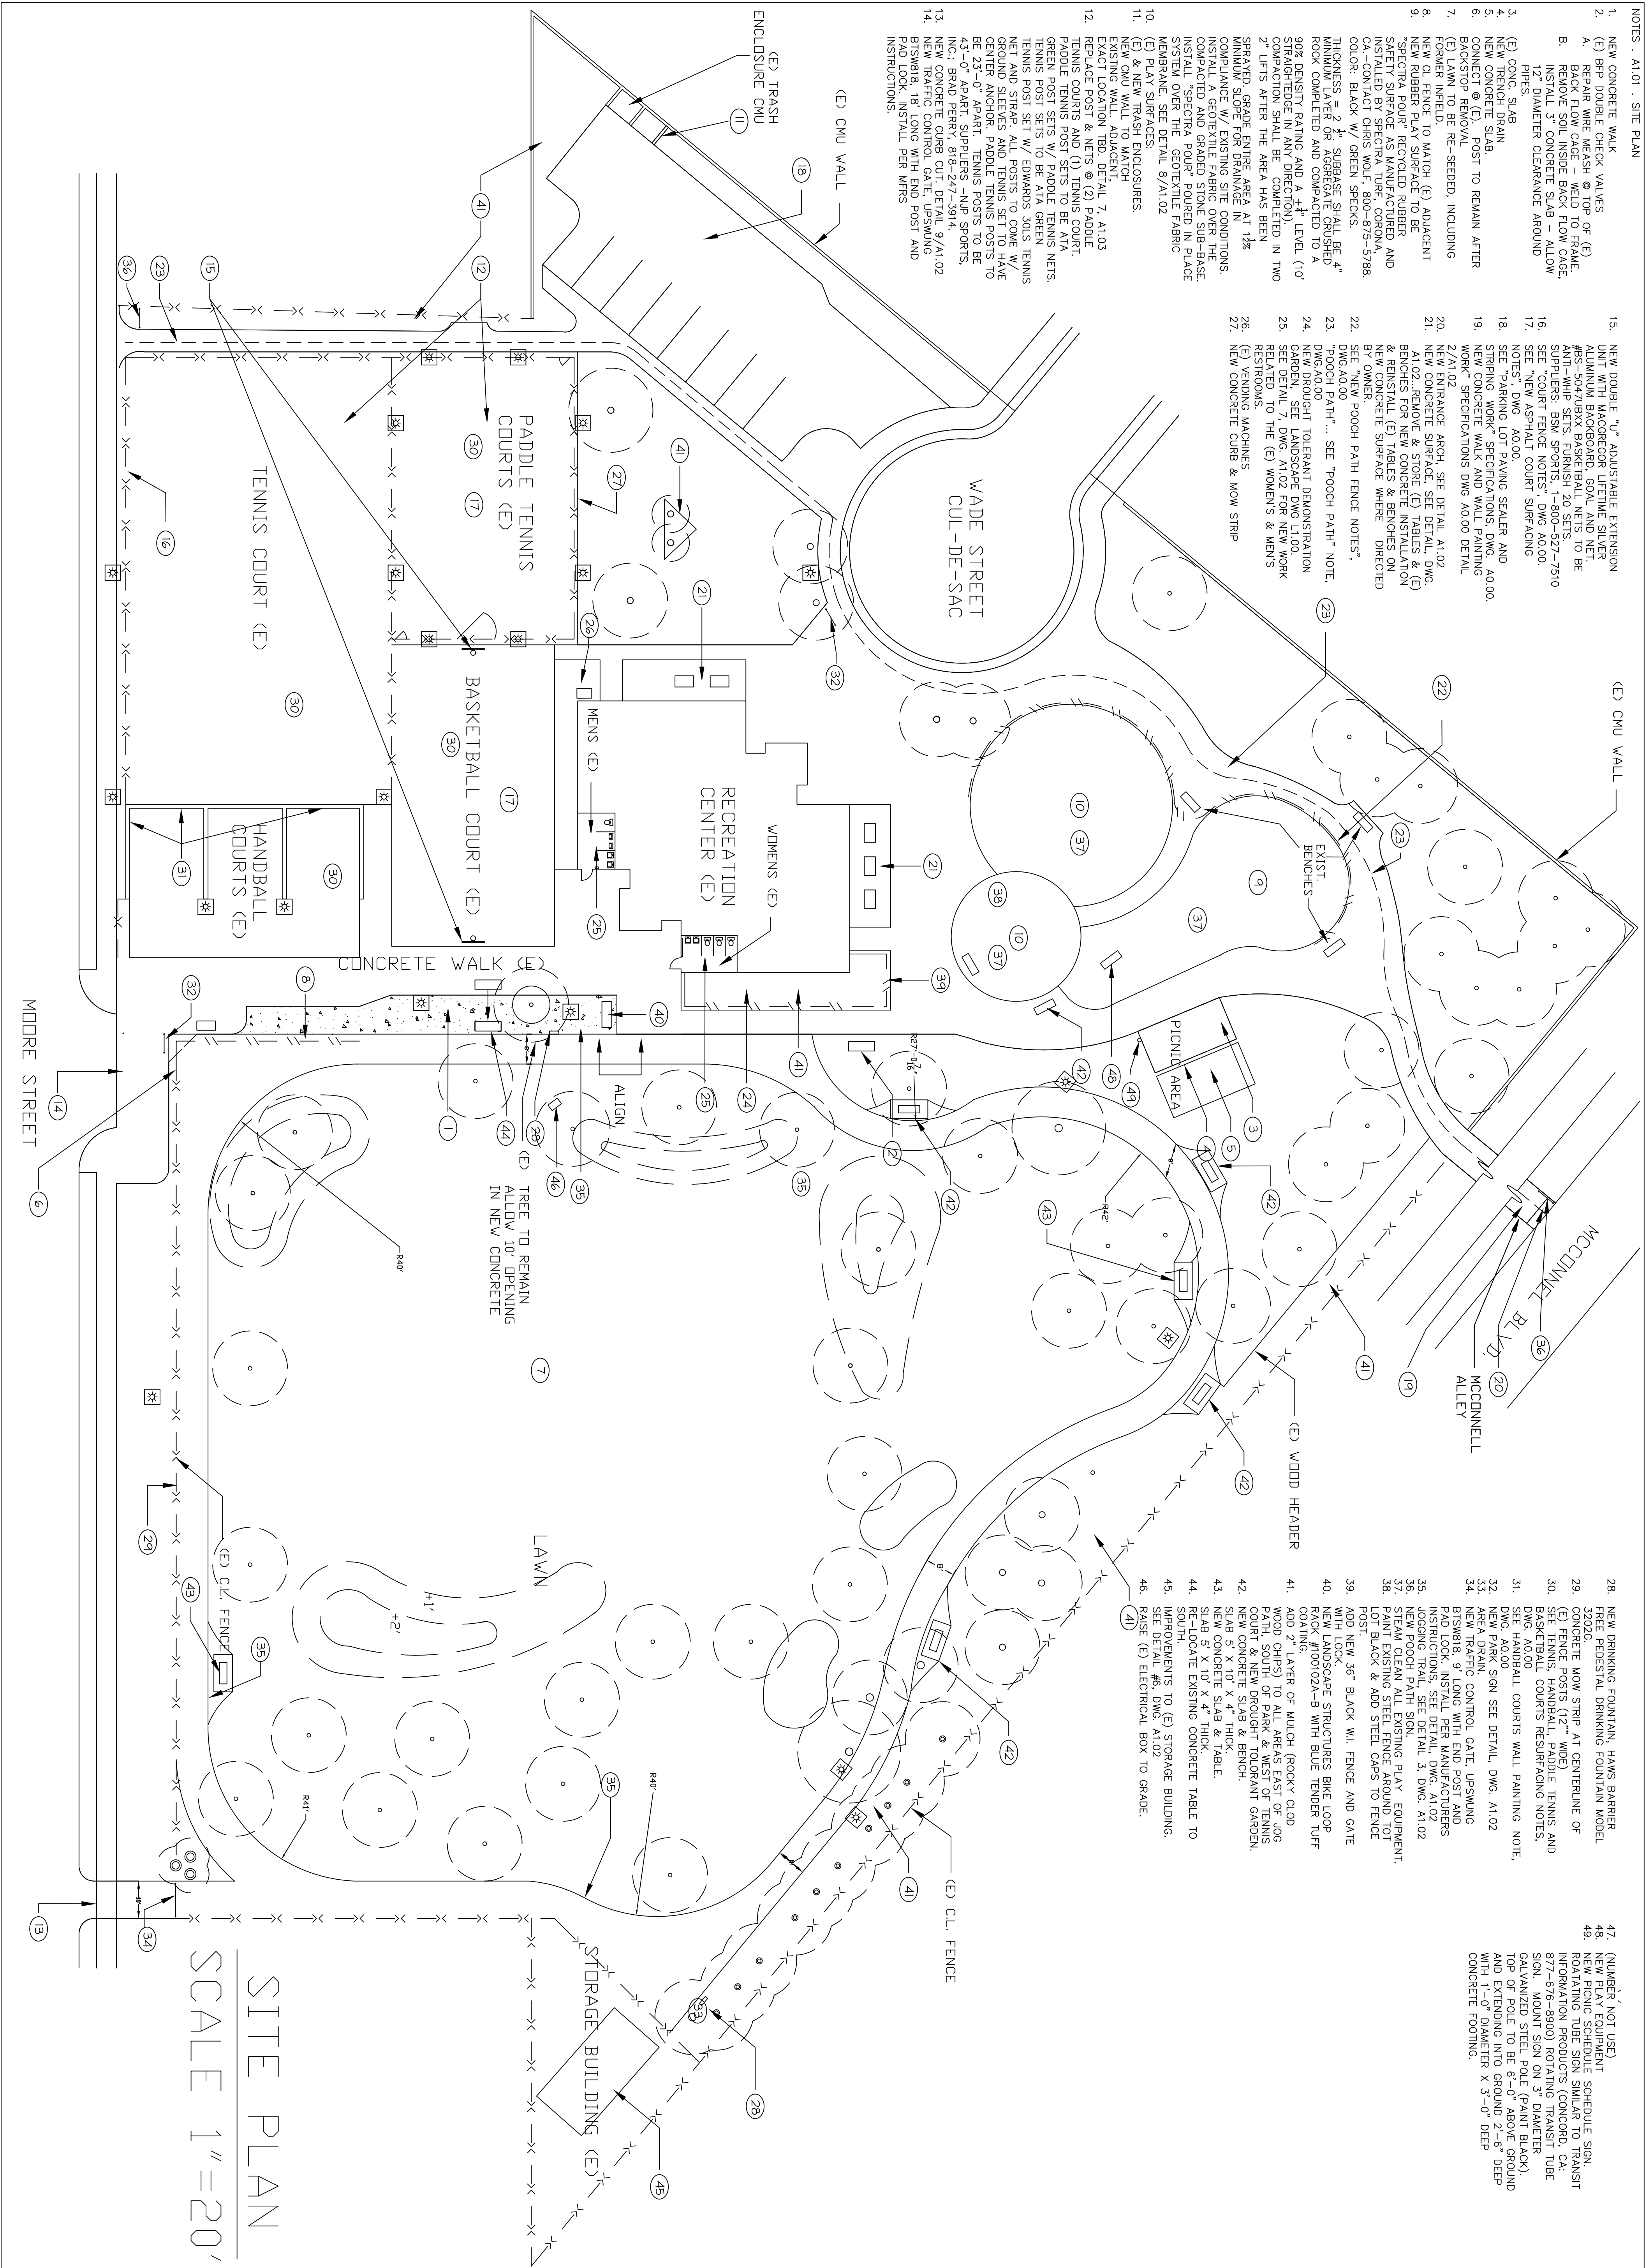

Project Architect: Victor M. Weisberg RTI CONSULTING, INC. 8325 Mc Connell Avenue Westchester, CA 90045 PH 310.670.5977 FX 310.919.3030 Email: vic.weisberg@rticm.com	
Client: CITY OF CULVER CITY	
Project No: 04/26/07 ISSUED TO CLIENT	
Project Name: CULVER WEST ALEXANDER PARK	
Project No:	CAD File No:
Drawing Title: SITE PLAN	
Drawn By: PA	Scale: AS NOTED
Drawing No: A1.01	


STABILIZED DECOMPOSED GRANITE SURFACE SPECIFICATION PART 1: GENERAL 1.1 SCOPE OF WORK A. WORK INCLUDED IN THIS SECTION. 1. DECOMPOSED GRANITE PAVING WITH BINDER ADOTIVE. 1.2 SYSTEM DESCRIPTION A. DECOMPOSED GRANITE. 1.3 SUBMITTALS A. PRODUCTS, FIVE LB SAMPLE AND SIEVE ANALYSIS FOR GRADING OF DECOMPOSED GRANITE. 1.4 TESTS A. PERFORM GRADATION OF DECOMPOSED GRANITE MATERIAL IN ACCORDANCE WITH ASTM C 136 – METHOD FOR SIEVE ANALYSIS FOR FINE AND COURSE. 1.5 MOCK-UPS A. INSTALL 4 FT. WIDE X 10 FT LONG MOCK UPS OF DECOMPOSED GRANITE PAVING WITH ADOTIVE AT LOCATION AS DIRECTED BY OWNER'S REPRESENTATIVE. 1.6 ENVIRONMENTAL CONDITIONS A. DO NOT INSTALL DECOMPOSED GRANITE PAVING DURING RAINY CONDITIONS. 1.7 QUALITY ASSURANCE A. SUBMIT EVIDENCE TO INDICATE SUCCESSFUL EXPERIENCE IN PROVIDING DECOMPOSED GRANITE PAVING CONTAINING BINDER ADOTIVE. 1.8 EXCESS MATERIALS A. PROVIDE OWNER'S AUTHORIZATION REPLY WITH THE FOLLOWING EXCESS MATERIALS FOR USE IN FUTURE DECOMPOSED GRANITE OR ¾" OR ½" CRUSHED AGGREGATE PAVING REPAIR (10) 40-50 LB BAGS OF THE AGGREGATE PAVING 1 – 40 LB BAG OF THE ADOTIVE. PART 2: PRODUCTS 2.1 DECOMPOSED GRANITE SCREENINGS A. CRUSHED STONE SIEVE ANALYSIS PERCENTAGE OF WEIGHT PASSING A. SQUARE MESH SIEVE AASHTO T11-82 AND T27-82 1/4" MINUS AGGREGATE GRADATION 3/8" SIEVE DESIGNATION RANGE OF % PASSING 100 95-100 NO. 4 75-80 NO. 8 55-65 NO. 16 40-50 NO. 30 25-35 NO. 50 20-25 NO. 100 5-15 2.2 BINDER A. ACCEPTABLE LOCAL SUPPLIER – CONTRACTOR TO SUBMIT FOR APPROVAL. B. BINDER TOXIC, ORGANIC BINDER THAT IS COLORLESS AND DOES NOT CONCENTRATE POWDER THAT BINDS DECOMPOSED GRANITE TOGETHER TO PRODUCE A FIRM SURFACE. B. BINDER STABILIZER SOLUTIONS, INC., 1800-336-2468, OR APPROVED EQUAL. PART 3: EXECUTION 3.1 BLENDING STABILIZER A. BLEND 12-15 LBS OF BINDER PER TON OF DECOMPOSED GRANITE SCREENINGS. IT IS CRITICAL THAT THE BINDER BE THOROUGHLY AND UNIFORMLY MIXED THROUGHOUT DECOMPOSED GRANITE SCREENINGS. 3.2 PLACEMENT OF DECOMPOSED GRANITE SCREENINGS A. UPON THROUGHOUT MOISTURE PENETRATION, COMPACT AGGREGATE SCREENINGS TO 95% RELATIVE COMPACTION BY COMPACTION EQUIPMENT SUCH AS, DOUBLE DRUM ROLLER (2-4 TON) OR SINGLE DRUM ROLLER (1000 LBS) VIBRATORY PLATE LAMP. DO NOT BEGIN COMPACTION FOR 6 HOURS AFTER PLACEMENT AND UP TO 48 HOURS MAXIMUM DEPTH OF EACH PLACEMENT SHALL BE 1-1/2". TOTAL DEPTH TO BE 3". B. TAKE CARE IN COMPACTING DECOMPOSED GRANITE SCREENINGS WHEN ADJACENT TO PLANTING AND IRRIGATION SYSTEMS 3.3 REPAIRS AND PROTECTION A. REPAIR AND PROTECT DECOMPOSED GRANITE PAVING THAT IS DAMAGED, DEFECTIVE OR DOES NOT MEET REQUIREMENTS OF THIS SECTION.	RECREATION CENTER (C) NEW WORK NOTE: EXISTING TOILET FIXTURES TO REMAIN DOOR 1: NEW 1 3/4" THICK HW DOOR X EXIST HW FRAME. (BONDO & ALTER FRAME AS NECESSARY TO RECEIVE NEW HARDWARE)...RHR PULL – HAGER H34G X 3 1/2" X 15" US320. PUSH – HAGER 80S X 3 1/2" X 15 X US320 BUTTS – STANLEY F88 168 4 1/2" X 4 1/2" X NRP X USP CLOSER – LCN 4041 SERIES X PA X MC X HO X US320 SURFACE MOUNTED SLIDE BOLT – SUGATSUME S50-85 X US320 PADLOCK – BEST 21872L X US320 X WC X BEST 7 PIN CYLINDER KICKPLATE – HAGER 10TH X US320 DOOR 2: SAME AS DOOR 1 EXCEPT LHR DOORS TO BE FLUSH DOORS, 16 GAUGE HONEYCOMB CORE NEW TOILET PARTITIONS TO BE SANTANA SOLID PLASTIC FLOOR MOUNTED OVERHEAD BRACED PARTITIONS TO BE REMOVED. NEW JURNAL SCREEN TO BE SANTANA SOLID PLASTIC FLOOR MOUNTED OVERHEAD BRACED SCREEN, BRACED TO BACK WALL AND TO ADJACENT TOILET PARTITION AND TO BE LOCATED WHERE PRESENT JURNAL SCREEN IS LOCATED. FABRICATION AND INSTALLATION TO BE PERFORMED BY THE SUBMITTER. COLOR: BLACK (PANTONE 660C). SUBMIT SHOP DRAWINGS ((4) SETS) AND COLOR SAMPLE ((3) SAMPLES) FOR APPROVAL BY ARCHITECT. PAINT NOTES DOORS AND FRAMES TO BE PAINTED TWO COATS MINIMUM NEW COAT OF GRAFTITI SEMI-GLOSS ENAMEL TO MATCH TO EXISTING. WALLS AND CEILINGS TO BE PAINTED TWO COATS MINIMUM BENJAMIN MOORE MOORCRAFT SPEC ACRYLIC EPOXY COATING 256. SURFACE PREPARATION AND PAINT APPLICATION TO BE IN STRICT ACCORDANCE W/ MANUFACTURER'S PRINTED INSTRUCTIONS. COLORS TO BE DETERMINED. ANTI GRAFFITI COATING UPON CURING OF PAINT ON WALLS, APPLY "AND GRAFFITI SHIELD" TWO-PART FINISH SYSTEM AS MFG. BY NEW DIMENSIONS SOLUTIONS LLC. (800) 731-2231 HAND DRIVER NOTES BOBBICK #8-700, 115V, SURFACE MOUNTED AUTOMATIC HAND DRIVER ONE FOR MEN'S AND WOMEN'S BATHROOMS. MEN'S AND WOMEN'S BATHROOM PLANS & NOTES	SECTION THRU TOILET BUILDING 1. CURB CUT SHALL BE 8" CONCRETE WITH WVF 6X6, W2.9 X W2.9 2. CURB FOR TYPE C DRIVEWAY SHALL BE INTEGRAL AND MATCH ADJACENT CONSTRUCTION.	Project Architect: Victor M. Weisberg RMI CONSULTING, INC., 8325 Mc Connell Avenue Westchester, CA 90045 PH 310.670.5977 FX 310.919.3030 Email: vic.weisberg@rmi.com Construction Manager: Date: Exp Date: Client: CITY OF CULVER CITY Project No: Description No. Date 1 04/26/07 ISSUED TO CLIENT Drawn By: Scale: PA AS NOTED Drawing No: A1.02
11 STABILIZED DECOMPOSED GRANITE SPECIFICATIONS PARK TURF FIELD RENOVATION SPECIFICATIONS 1. SPRAY ENTIRE TURF AREA WITH "SPEED ZONE" MANUFACTURED BY BASF TO ERADICATE BROADLEAF AND CLOVER. 2. SPRAY ENTIRE TURF AREA WITH "MSMA" MANUFACTURED BY ORTHO, TO ERADICATE GRAB GRASS, GOOSE GRASS AND NUTSEDGE. 3. AERIFY ENTIRE TURF AREA USING A SELF PROPELLED AERIFIER MACHINE WITH STANDARD 6" DEEP HOLES AT 1" OC--8" DIAMETER HOLLOW TINES, AND REMOVE CORES. 4. PLANT ENTIRE TURF AREA WITH WHITTET KIKUYU GRASS SEED APPLIED AT 25 LB /AC FROM STOVER SEED COMPANY. CONTACT JAMES CULLEY AT 1-800-621-0315. 5. COVER ENTIRE TURF AREA WITH 1" LAYER OF "TOPPER" (NITROLIZED REDWOOD COMPOST) FROM RECYCLED WOOD PRODUCTS. CONTACT PAT COLLINS AT 909-868-6882. 6. TURF ESTABLISHMENT PERIOD (45 DAYS) 7. BEGINNING WHEN GRASS SEED IS PLANTED. 8. SEED SHALL NOT BE PLANTED UNTIL IRRIGATION SYSTEM IS OPERATING WITH COMPLETE COVERAGE. 9. NEW GRASS SHALL BE MOWED 3--4 WEEKS AFTER GERMINATION PERIOD. MORE AT END OF TURF ESTABLISHMENT PERIOD. 10. TEMPORARY C.I. FENCE SHALL BE INSTALLED AROUND ENTIRE TURF FIELD FOR TURF ESTABLISHMENT PERIOD (45 DAYS).	9 CURB CUT DETAIL 1/12" = 1'-0" 8 SPECTRA POUR SURFACING DETAIL 1/12" = 1'-0"	6 PLAN OF EXISTING STORAGE BUILDING 1/8" = 1'-0"	Project Name: CULVER WEST ALEXANDER PARK Project No: CAD File No: Drawing Title: DETAILS
10 PARK TURF FIELD RENOVATIONS NO SCALE	5 SECTION THRU NEW TRENCH DRAIN AT FAMILY PICNIC AREA 1/12" = 1'-0"	2 SECTION THRU CONCRETE WALKS & PADS 1/12" = 1'-0"	Project No: CAD File No: Drawing Title: DETAILS
10 PARK TURF FIELD RENOVATIONS NO SCALE	3 SECTION THRU JOGGING TRAIL 1/12" = 1'-0"	4 SECTION THRU EDGE & FAMILY PICNIC AREA 1/12" = 1'-0"	Project No: CAD File No: Drawing Title: DETAILS

LANDSCAPE NOTES:

- ALL EXISTING TREES TO REMAIN & SHALL BE PROTECTED FROM ANY CONSTRUCTION ACTIVITY.
- ANY TREE ROOT PRUNING FOR ADJACENT CONSTRUCTION, IE: JOGGING PATH, SHALL BE DONE BY HAND, NO TREE ROOTS SHALL BE SEVERED BY MECHANICAL EQUIPMENT.
- NEW TREES SHALL BE HEALTHY, DISEASE & PEST FREE & SHALL NOT BE ROOT BOUND IN THE BOX. ANY TREE WITH THESE CONDITIONS WILL BE REJECTED & REPLACED AT CONTRACTOR'S EXPENSE.
- TREES SHALL BE LOCATED PER THE LANDSCAPE PLAN. FINAL LOCATION AND ANY ADJUSTMENT TO BE APPROVED BY LANDSCAPE ARCHITECT PRIOR TO PLANT INSTALLATION.
- TREES SHALL BE INSTALLED PER DETAIL 1/A1.03.
- TREES SHALL BE DEEP WATERED BY HOSE DURING PLANT ESTABLISHMENT PERIOD.
- DROUGHT TOLERANT SHRUBS SHALL BE PLANTED IN EXISTING AREA SOUTH OF RECREATION BUILDING (SEE SHRUBS ON LANDSCAPE LEGEND).
- DROUGHT TOLERANT SHRUBS SHALL BE LOCATED BY LANDSCAPE ARCHITECT.
- DROUGHT TOLERANT SHRUBS SHALL BE INSTALLED PER LANDSCAPE ARCHITECT.
- NEW TURF TO BE INSTALLED PER NOTES #10, A1.02.

KEY

- EXISTING TREE
- NEW TREE

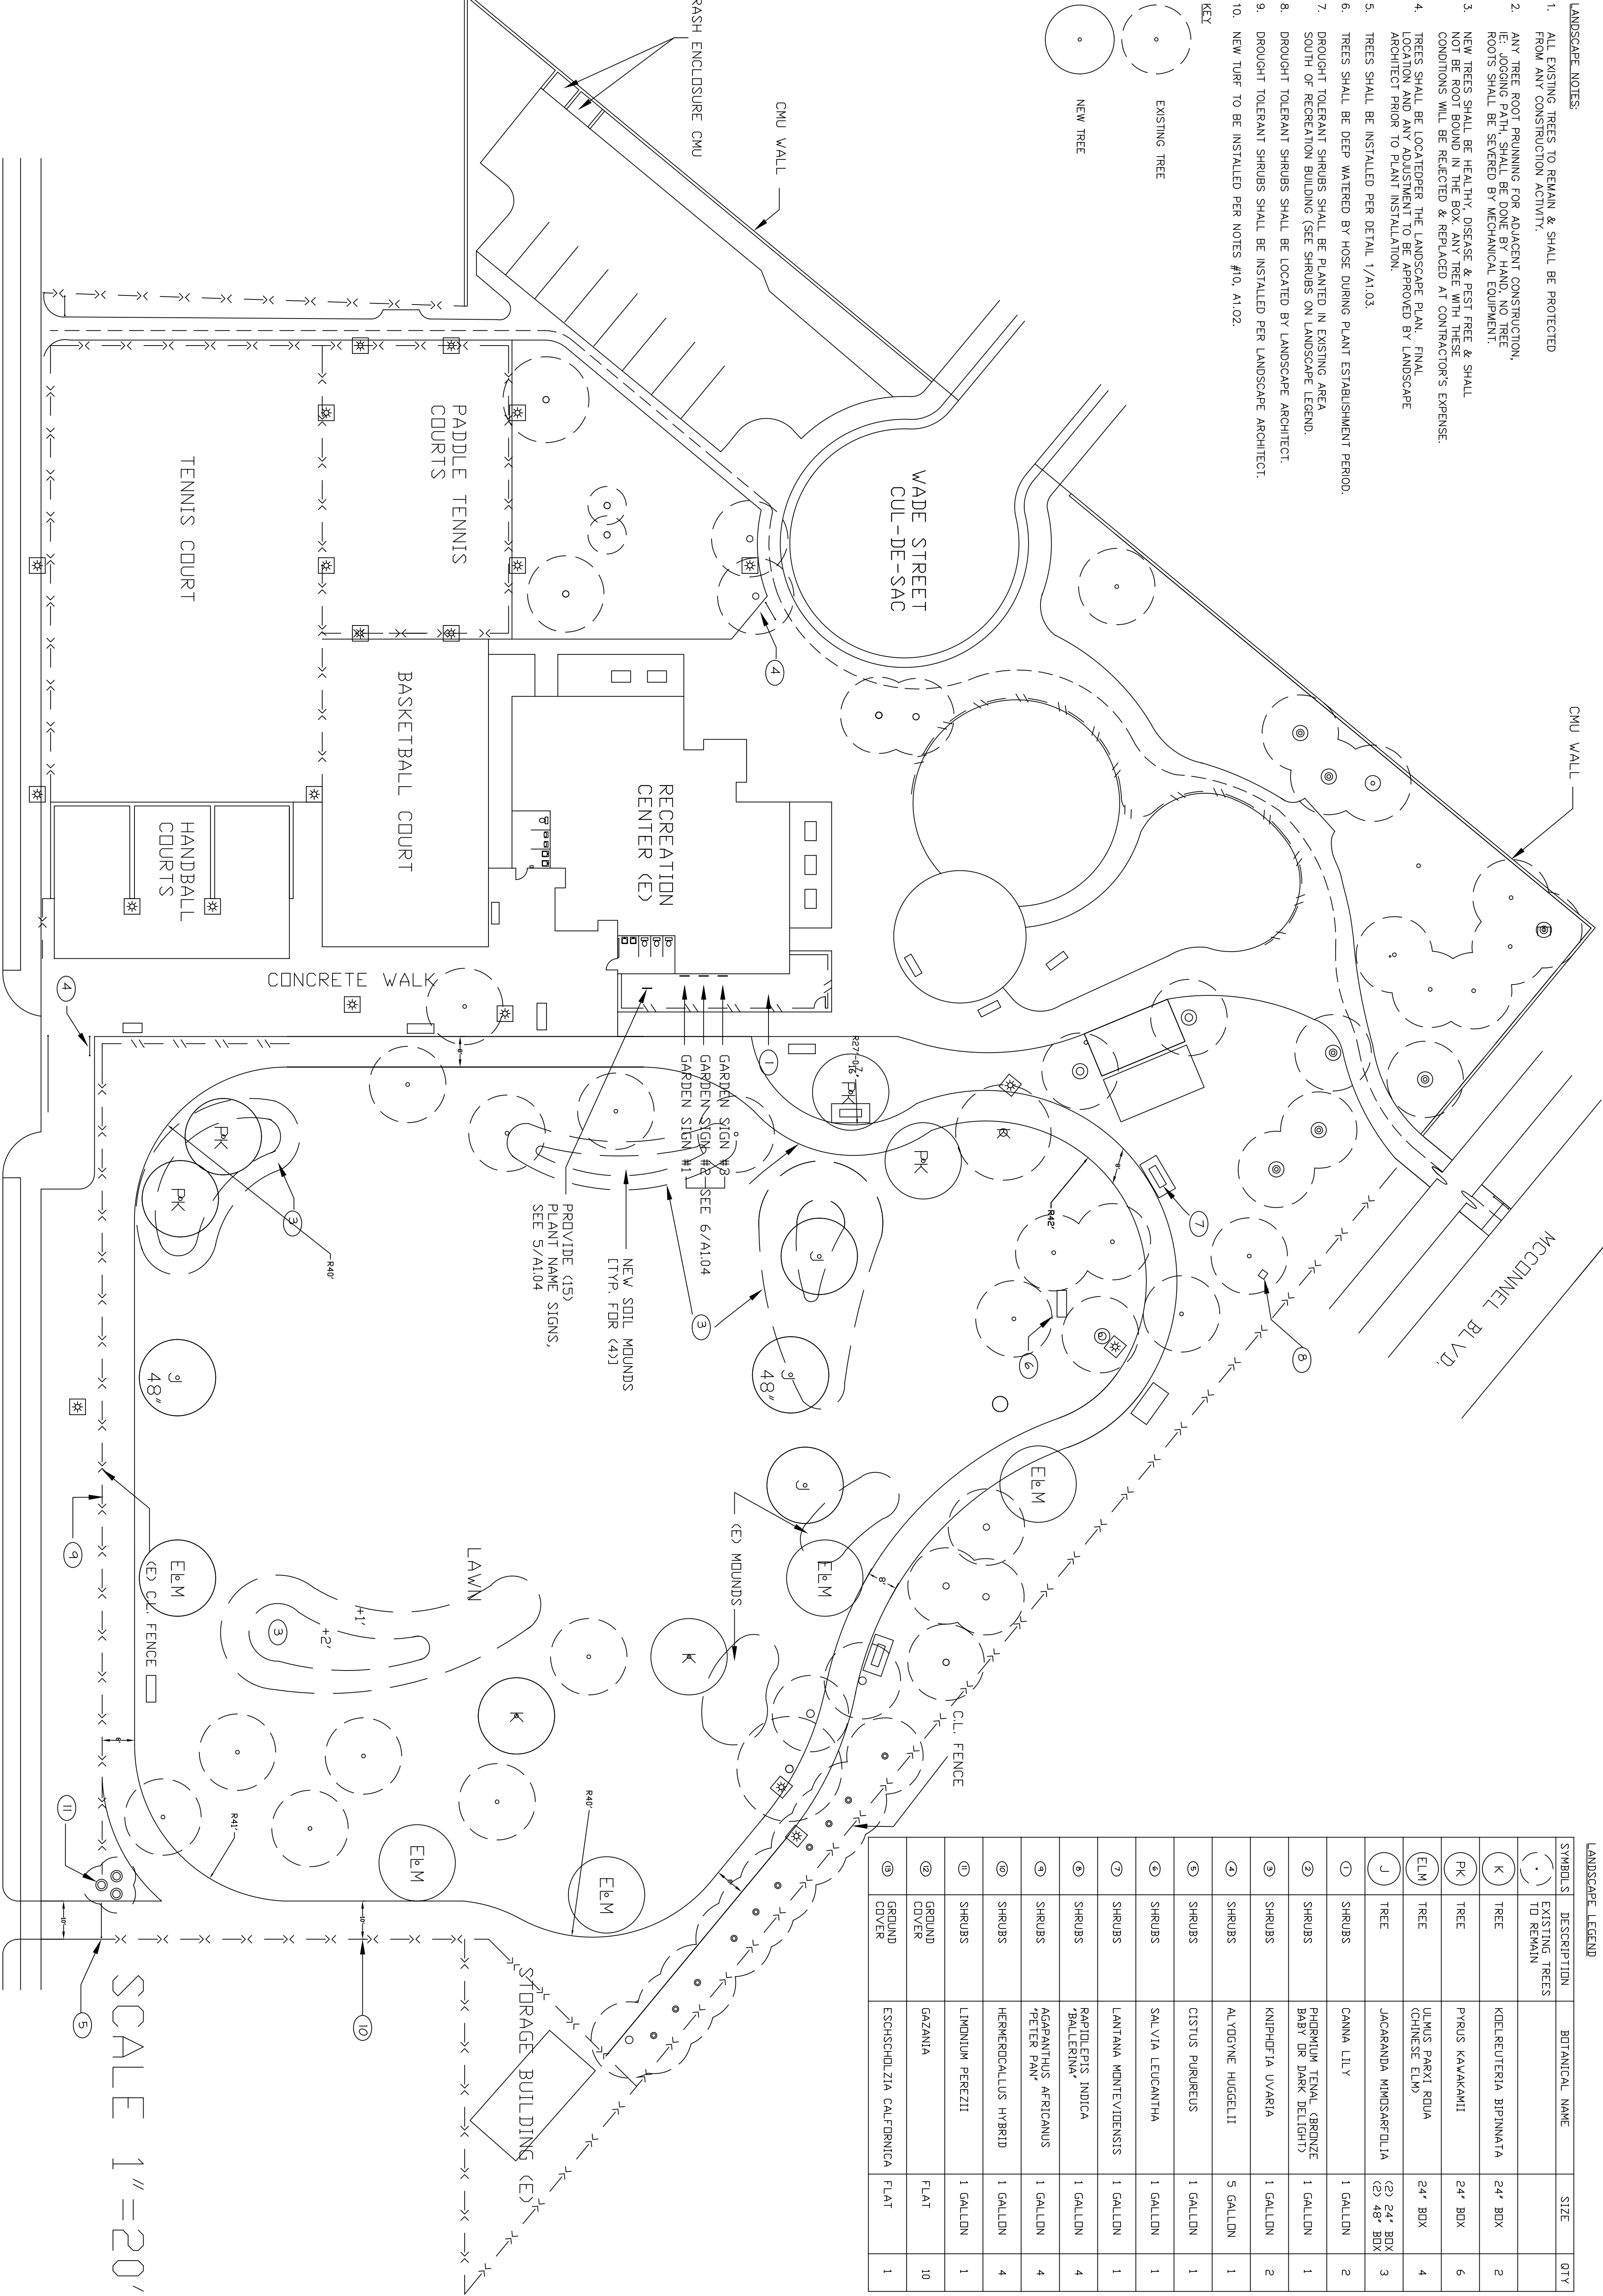

LANDSCAPE LEGEND

SYMBOLS	DESCRIPTION	BOTANICAL NAME	SIZE	QTY
(.)	EXISTING TREES TO REMAIN			
K	TREE	KOELREUTERIA BIPINNATA	24" BDX	2
PK	TREE	PIRUS KAWAKAMII	24" BDX	6
ELM	TREE	ULMUS PARV. ROLIA (CHINESE ELM)	24" BDX	4
J	TREE	JACARANDA MIMOSAIFOLIA	(2) 24" BDX (2) 48" BDX	3
1	SHRUBS	CANNA LILY	1 GALLON	2
2	SHRUBS	PHLOEM TENAL (BRONZE BABY DR DARK DELIGHT)	1 GALLON	1
3	SHRUBS	KNIPHOFIA UVARIA	1 GALLON	2
4	SHRUBS	ALYOGNE HUGGELII	5 GALLON	1
6	SHRUBS	CISTUS PURPUREUS	1 GALLON	1
7	SHRUBS	SALVIA LEUCANTHA	1 GALLON	1
8	SHRUBS	LANTANA MONTEVIDENSIS	1 GALLON	1
9	SHRUBS	RAPIDOLEPS INDICA 'BALLERINA'	1 GALLON	4
10	SHRUBS	AGAPANTHUS AFRICANUS 'PETER PAN'	1 GALLON	4
11	SHRUBS	HEMEROCALLUS HYBRID	1 GALLON	4
12	SHRUBS	LIMNODUM PEREZII	1 GALLON	1
13	GROUND COVER	GAZANIA	FLAT	10
14	GROUND COVER	ESCHSCHOLZIA CALIFORNICA	FLAT	1

Project Architect:

Victor M. Weisberg
RTI CONSULTING, INC.
8325 Mc Connell Avenue
Westchester, CA 90045
PH 310.670.5977 FX 310.919.3030
Email: vic.weisberg@rticm.com

Date: Exp Date:

Construction Manager:



RTI CONSULTING, INC.
8325 McConnell Avenue
Westchester, CA 90045
PH 310.670.5977 FX 310.919.3030
Email: bob.newirth@rticm.com

Client:

CITY OF CULVER CITY

Project No:	Description
1	04/26/07 ISSUED TO CLIENT

Project Name:

**CULVER WEST
ALEXANDER PARK**

Project No: CAD File No:

Drawing Title:

LANDSCAPE PLAN

Drawn By: Scale:

PA AS NOTED

Drawing No:

L1.00

- CULVER WEST ALEXANDER PARK, PHASE II IRRIGATION NOTES
- EXISTING IRRIGATION SYSTEM IN PARK IS TO REMAIN WITH THE FOLLOWING MODIFICATIONS
 - ADD IRRIGATION FOR NEW TURF AREA TO BE ADDED AT EXISTING SOFTBALL INFELD USING RAINBIRD #6504 IRRIGATION HEADS, FINAL LOCATION OF HEADS TO BE APPROVED BY CITY INSPECTOR PRIOR TO INSTALLATION PER DETAIL 3/1A/03.
 - ADD IRRIGATION FOR EXISTING TURF AREA TO BE ADDED BETWEEN MOORE STREET SIDEWALK AND EXISTING FENCE ALONG WEST SIDE OF PARK, PER DETAIL
 - REPLACE EXISTING CALSENSE CONTROLLER(EXISTING ENCLOSURE TO REMAIN), SIZE AS NOTED, PER DETAIL 6/1A/03
 - ADD (2) IRRIGATION REMOTE CONTROL VALVES FOR NEW TURF AREA AT EXISTING SOFTBALL INFELD, AND FOR EXISTING TURF AREA BETWEEN FENCE AND SIDEWALK AT WEST SIDE OF PARK, USING RAINBIRD QB SERIES, SIZE AS NOTED, PER DETAIL 6/1A/03.
 - IRRIGATION SYSTEM SHALL BE TESTED/INSPECTED BY CITY INSPECTOR FOR PROPER OPERATION PRIOR TO PLANTING OR SEEDING.
 - IRRIGATION SYSTEM SHALL BE AS SPECIFIED ON FOLLOWING EQUIPMENT LIST:
 - LARGE TURF GEAR ROTOR HEADS, RAINBIRD #6405, F4-PC AND F4-FC.
 - SMALL TURF SPRAY HEADS, TORO #5702-46
 - REMOTE CONTROL VALVES, RAINBIRD #6200-68 (2')
 - QUICK COUPLER VALVES, RAINBIRD #6805
 - MAIN LINE AND LATERAL LINE, SCHEDULE 40 PVC
 - CONTROLLER: (1) CALSENSE #ET2000-24-LR-FRE-TYP
 - HAND REMOTE CONTROL: (2) CALSENSE #ARE-TRAN
 - CONTROLLER ANTENNA: (1) CALSENSE # LR-DOME-RRE (TO BE INSTALLED ON EXISTING CONTROLLER ENCLOSURE).
 - NEW MAIN LINE TO BE PRESSURE TESTED IN OPEN TRENCH FOR 24 HOURS AT 120 PSI, TO BE INSPECTED/APPROVED BY CITY INSPECTOR, MAIN LINE INSTALLATION PER DETAIL #_____
 - REMOTE CONTROL VALVES AND QUICK COUPLER VALVES TO BE INSTALLED IN PER DETAIL #_____ AND DETAIL #_____

IRRIGATION LEGEND	
SYMBOLS	DESCRIPTION
	NEW REMOTE CONTROL VALVES
	NEW QUICK COUPLER VALVE
	NEW LARGE TURF ROTOR HEADS -RAINBIRD #6805
	EXISTING SPRAY HEADS
	NEW SMALL TURF SPRAY HEADS TORO #5702

Project Architect:
Victor M. Weisberg
RTI CONSULTING, INC.
8325 McConnell Avenue
Westchester, CA 90045
PH 310.670.5977 FX 310.919.3030
Email: vic.weisberg@rticm.com

Date: Exp Date:

Construction Manager:



RTI CONSULTING, INC.
8325 McConnell Avenue
Westchester, CA 90045
PH 310.670.5977 FX 310.919.3030
Email: bob.neiwirth@rticm.com

Client:

CITY OF CULVER CITY

Project No:	Description
No. Date	
1 04/26/07	ISSUED TO CLIENT

Project Name:

CULVER WEST
ALEXANDER PARK

Project No: CAD File No:

Drawing Title:

IRRIGATION PLAN

Drawn By: Scale:
PA AS NOTED

Drawing No:

L2.00

