


ATTACHMENT NO. 7

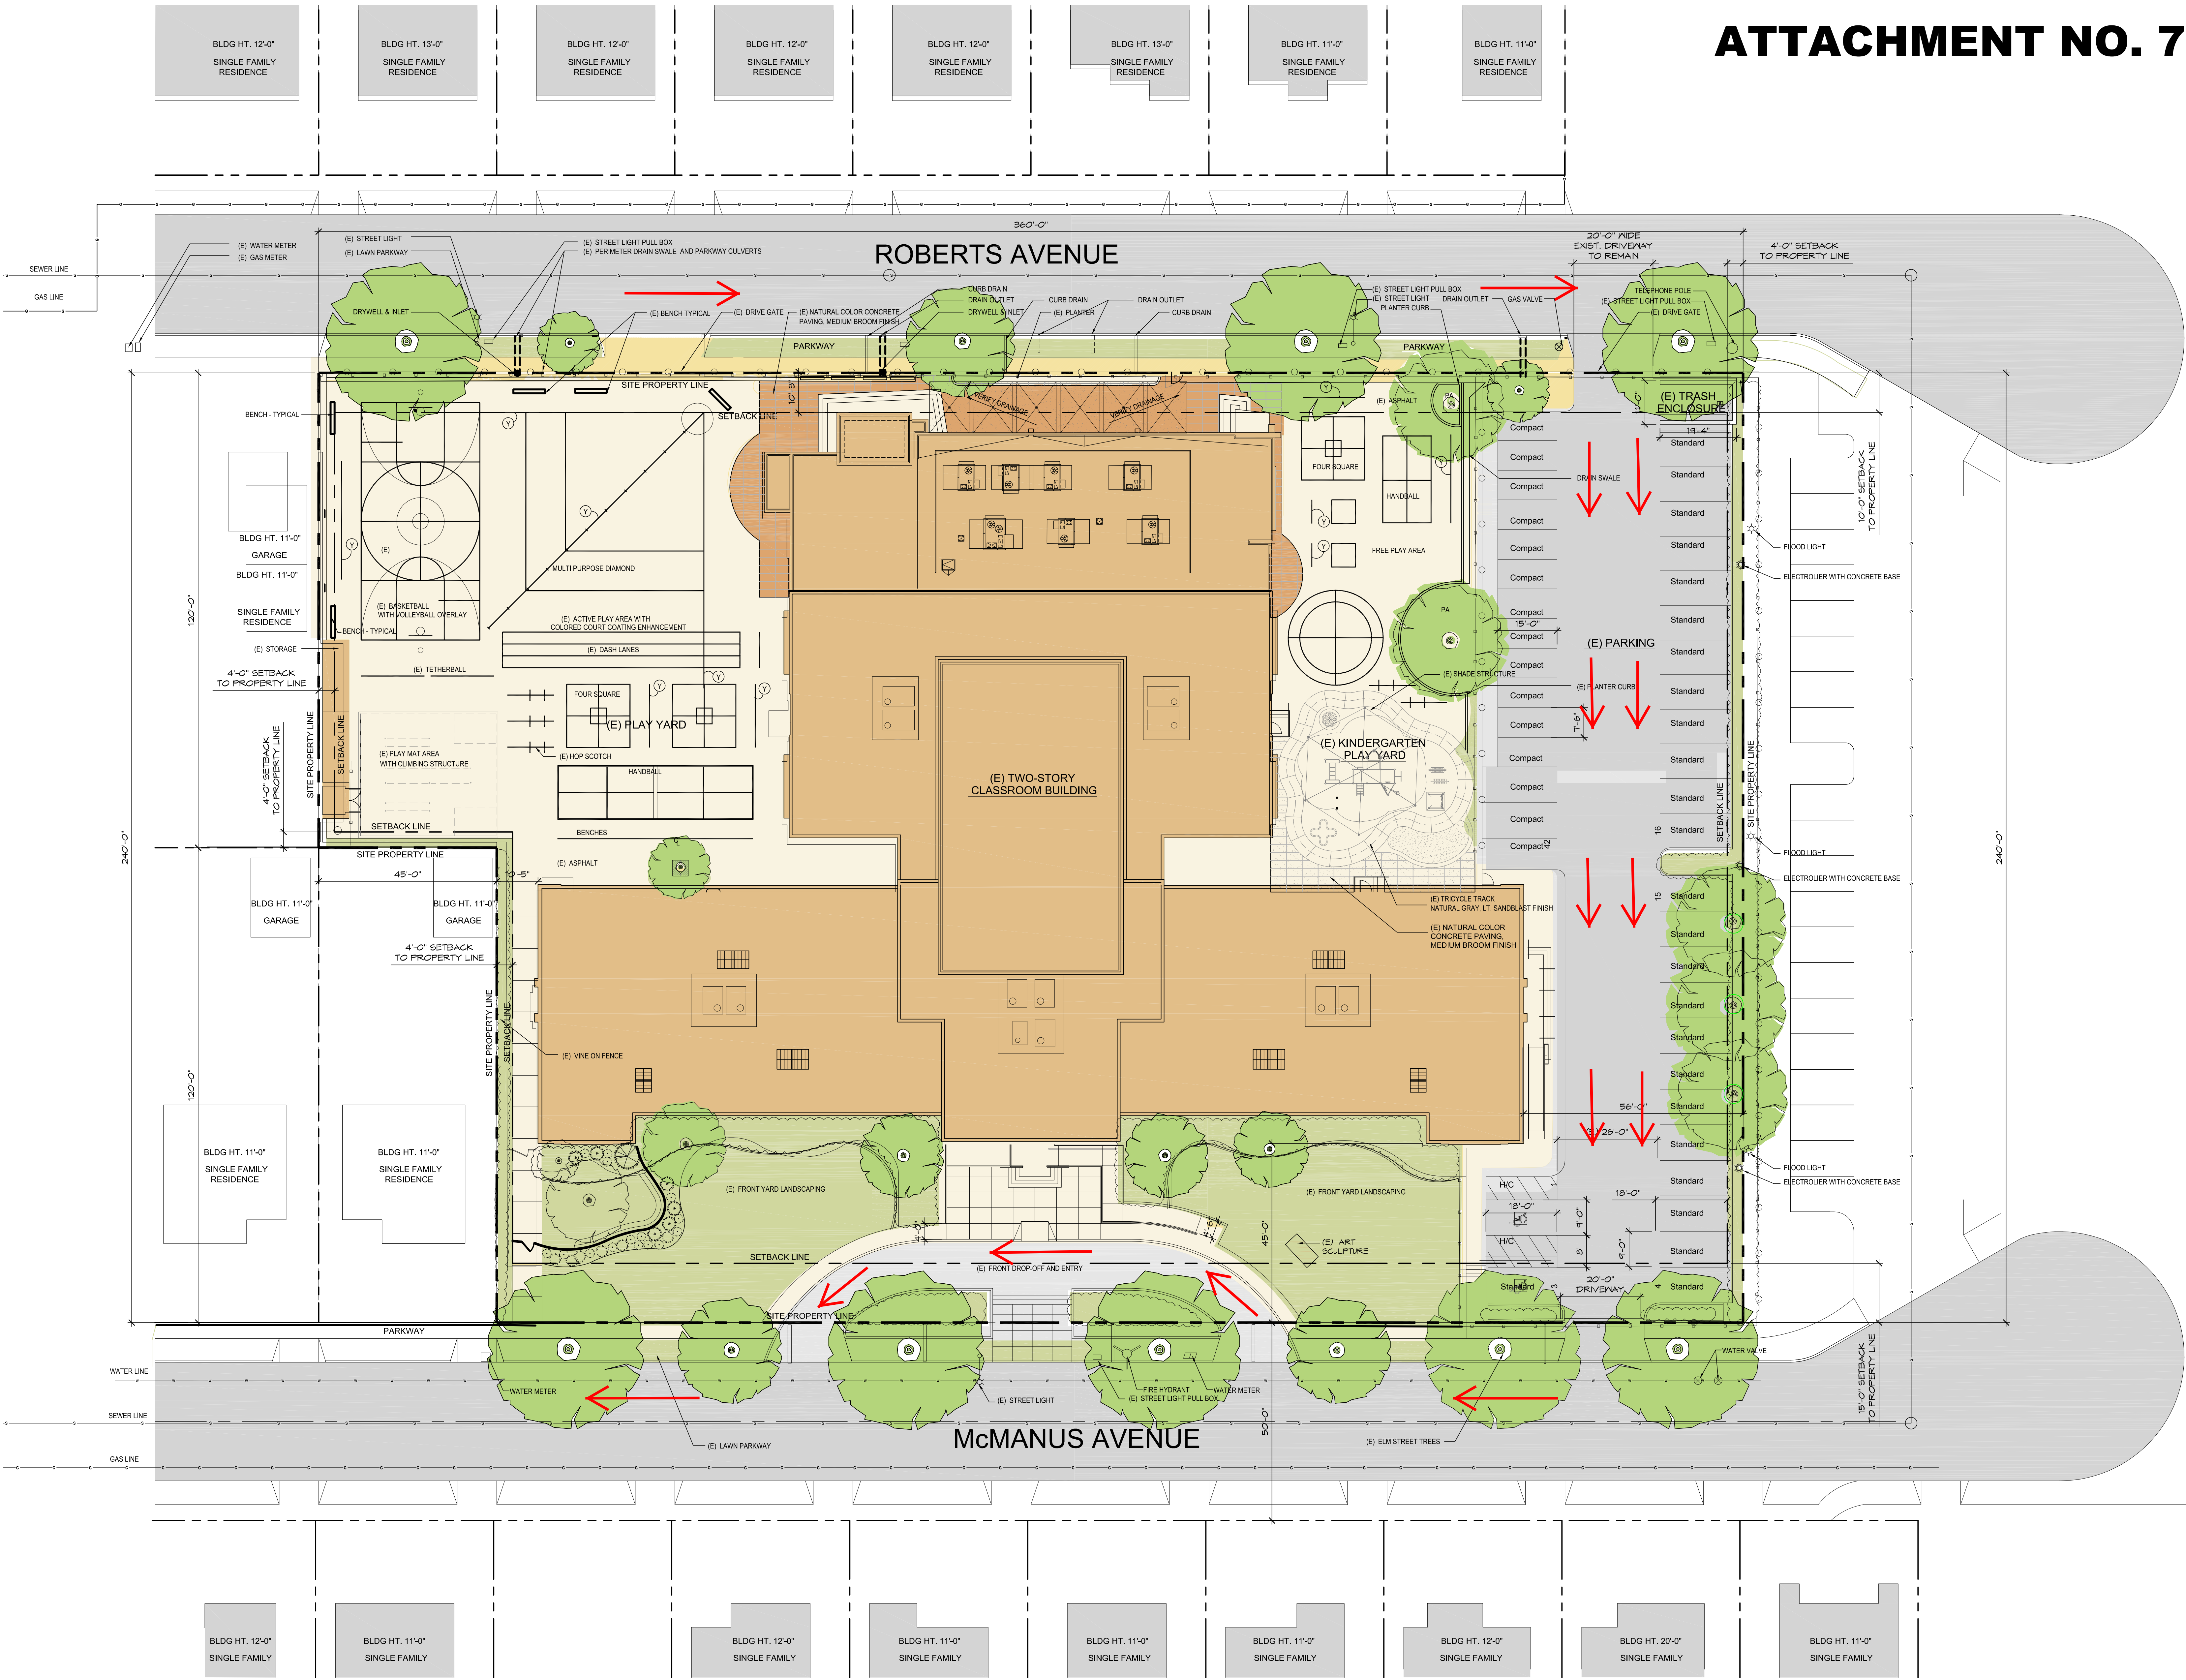


**Pica+Sullivan**  
ARCHITECTS LTD

address 5900 Wilshire Blvd., Suite 750  
Los Angeles, CA 90036

telephone 323.653.7124

website www.picasullivan.com

THIS IS AN INSTRUMENT OF SERVICE AND IS PROPERTY OF THE ARCHITECT. REPRODUCTION OF SAME IS PROHIBITED BY COPYRIGHT LAW. ANY UNAUTHORIZED REPRODUCTION OF THIS DOCUMENT IS PROHIBITED. PICA+SULLIVAN ARCHITECTS, LTD. © 2022

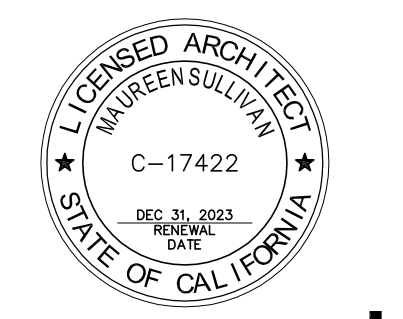

|                                              |             |
|----------------------------------------------|-------------|
| CONSULTANT                                   |             |
| PROJECT                                      |             |
| ECHO HORIZON SCHOOL<br>2022 CUP UPDATES      |             |
| 3430 McMANUS AVENUE<br>CULVER CITY, CA 90232 |             |
| ISSUE                                        |             |
| 09-11-2022                                   | CUP UPDATES |
| REVISION                                     |             |
| SHEET                                        |             |
| EXISTING SITE PLAN                           |             |
| SCALE: 1/16"=1'-0"                           |             |
| DRAWN BY: 03-04-22                           |             |
| PROJECT NO: 020104M_1007                     |             |
| A1.01                                        |             |