

SAWTELLE BLVD.


FD SPK PER
PWFB 1116
PG. 537

ALLEY

FD 4 P.M. PER
PWFB 1116
PG. 527

GLOBE AVE.

WASHINGTON PL.

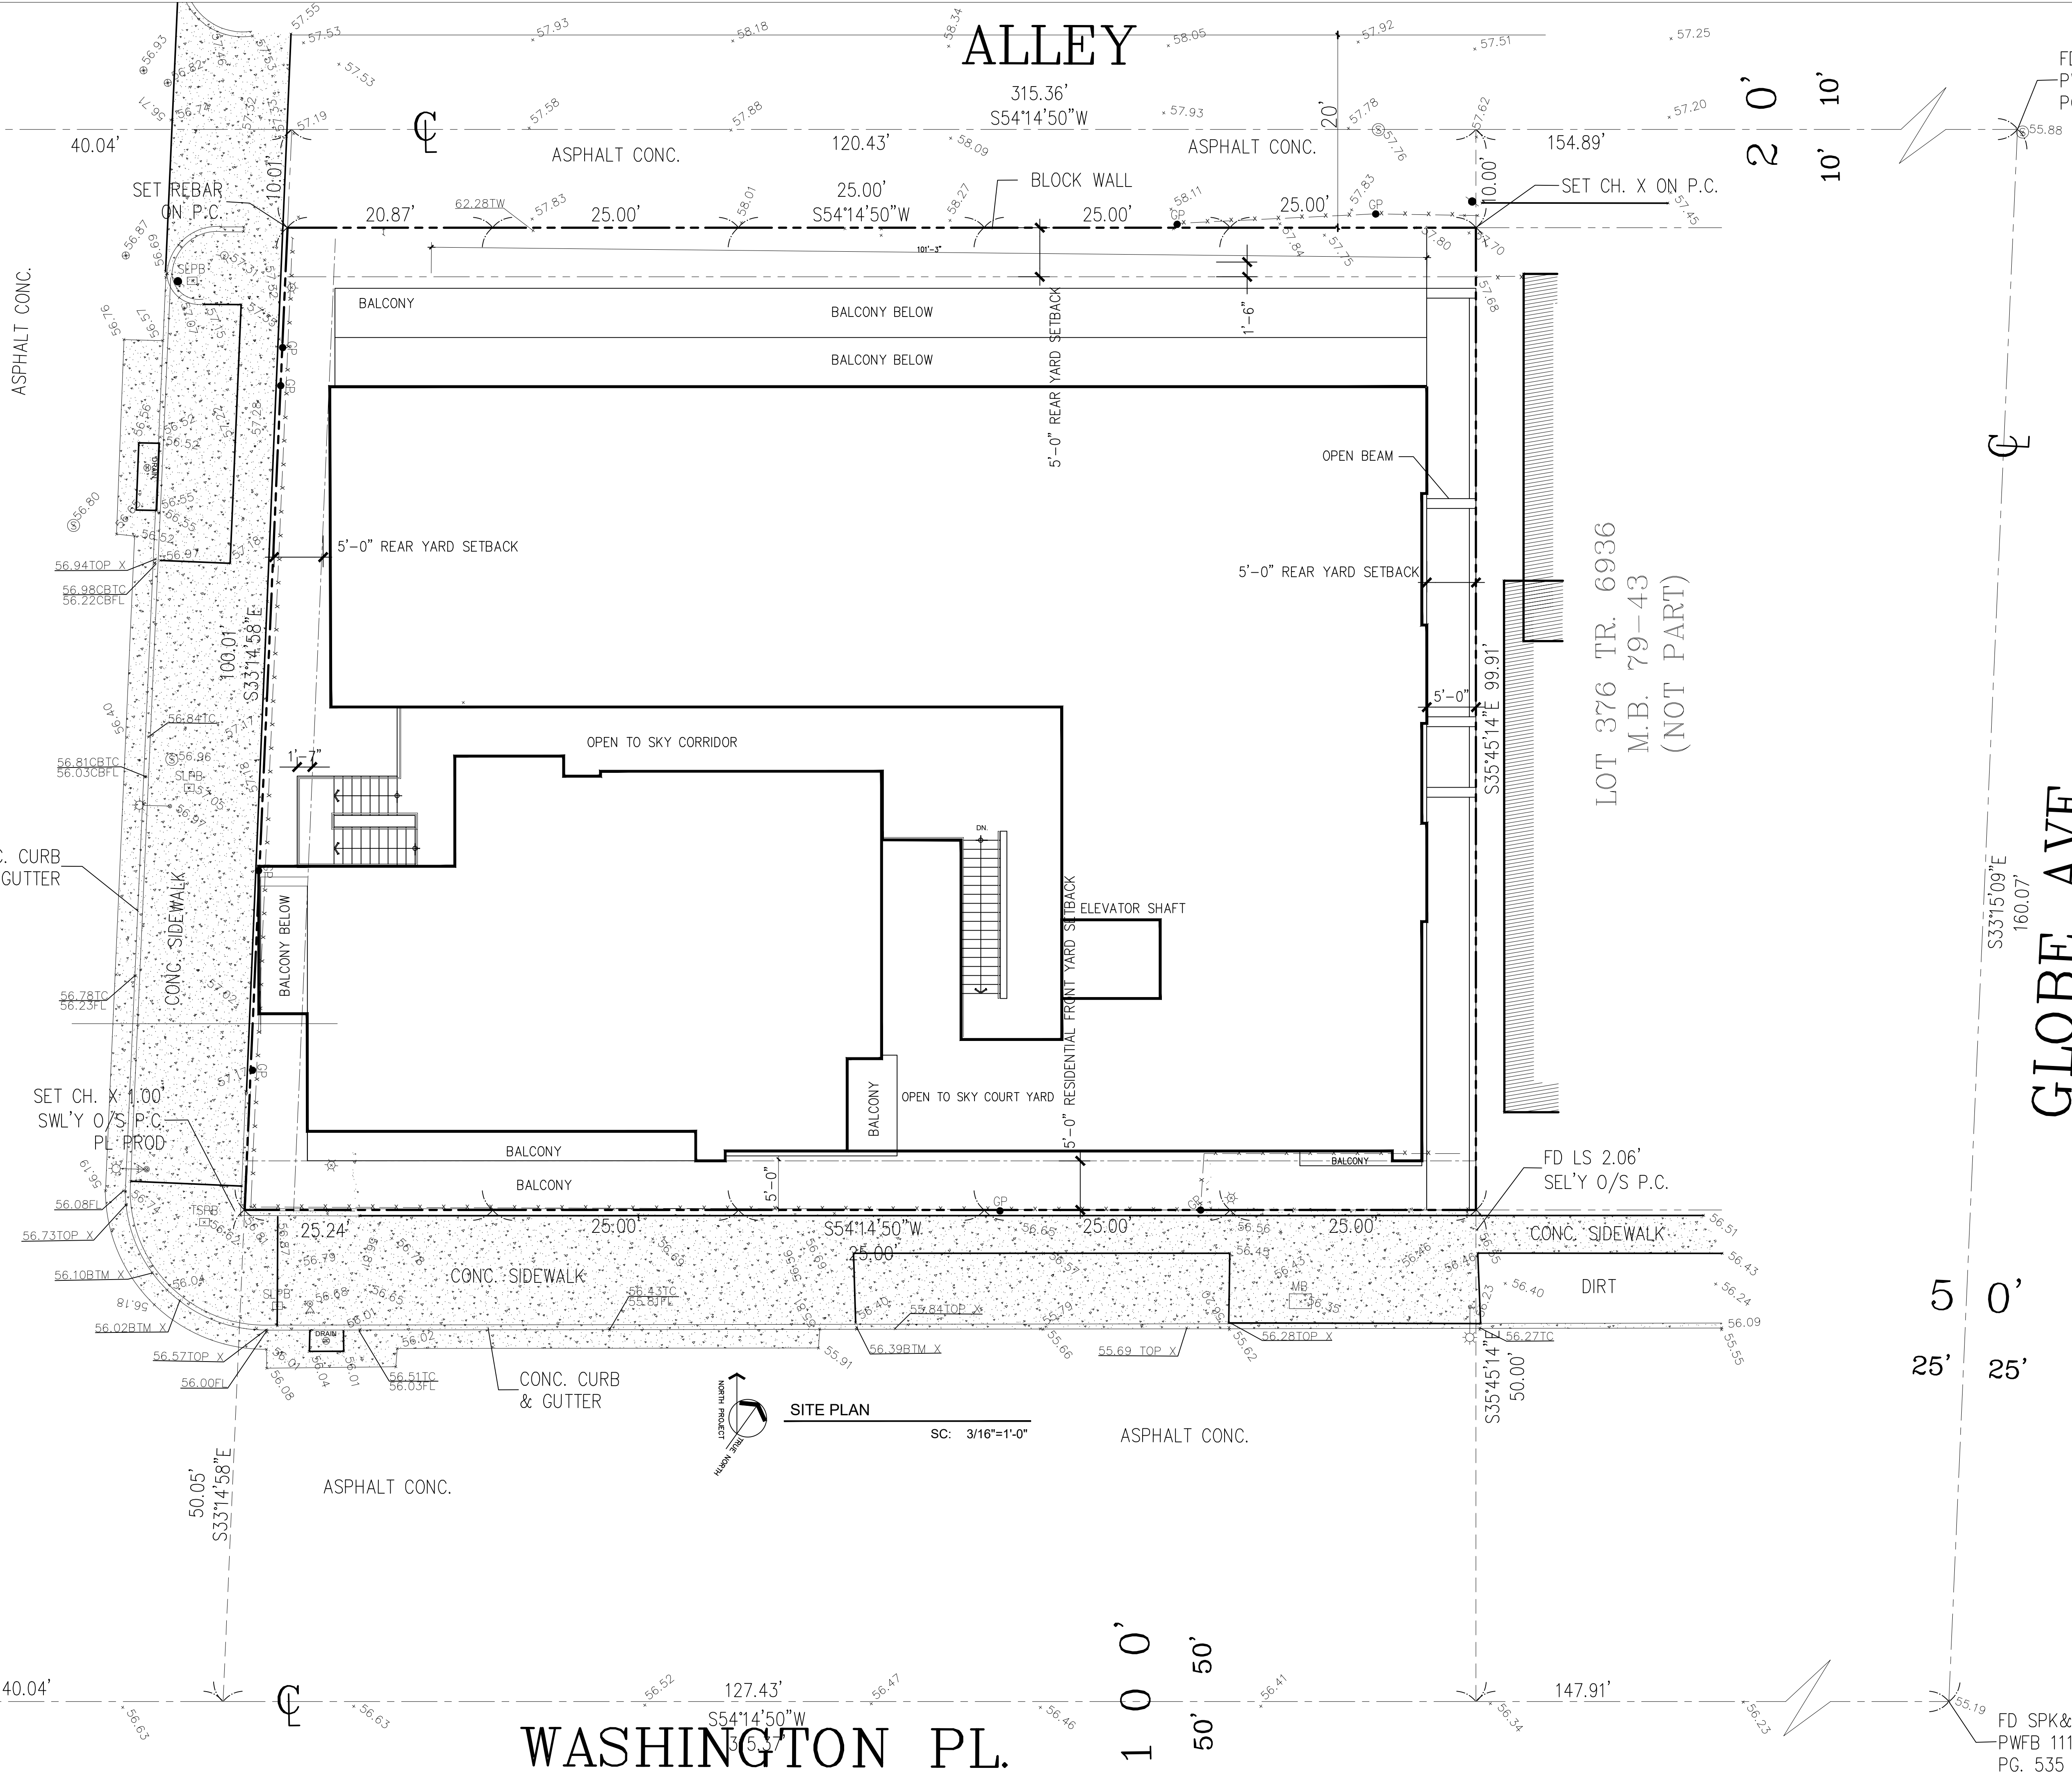


SITE PLAN
SC: 3/16"=1'-0"

1	4
2	5
3	6
NO.	NO.
DATE	DATE

OWNER:	OWNER:
PLAN CHECK:	PLAN CHECK:
O.T.B.	O.T.B.

SC: 1/8"=1'-0"	SC: 1/8"=1'-0"
OWNER AND PROJECT ADDRESS:	OWNER AND PROJECT ADDRESS:
11281 WASHINGTON PLACE LLC.	11281 WASHINGTON PLACE LLC.
11281 WASHINGTON PL	11281 WASHINGTON PL
CULVER CITY, CA 90230	CULVER CITY, CA 90230

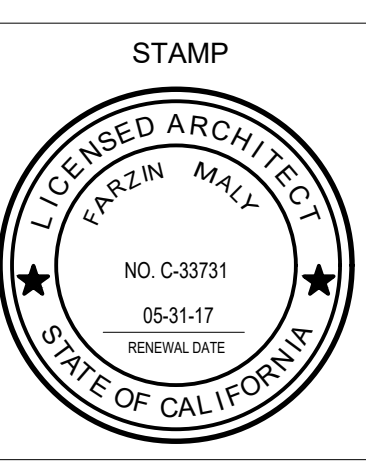

JOB NO:	JOB NO:
DATE:	01.28.17
DRAWN BY:	F. M.
APPROVED BY:	APPROVED BY:

SHEET NO:	SHEET NO:
A-1	A-1

THE USE OF THESE PLANS AND SPECIFICATIONS SHALL BE RESTRICTED TO THE ORIGINAL SITE FOR WHICH THEY WERE PREPARED AND PUBLICATION THEREOF IS EXPRESSLY LIMITED TO SUCH USE. REUSE, REPRODUCTION OR PUBLICATION BY ANY METHOD, IN WHOLE OR IN PART IS PROHIBITED. TITLE TO THE PLANS AND SPECIFICATIONS REMAINS WITH THE ARCHITECT. WITHOUT PREJUDICE VISUAL CONTACT WITH THESE DOCUMENTS SHALL CONSTITUTE PRIMA FACIE EVIDENCE OF THESE RESTRICTIONS

OWNER AND PROJECT ADDRESS:
11281 WASHINGTON PLACE LLC.
11281 WASHINGTON PL
CULVER CITY, CA 90230

ARCHITECT:
FARZIN MALY
6524 BALBOA BLVD.
LAKE BALBOA, CA. 91406
Ph: 818.770.0161
Email: farzin.maly@gmail.com

STAMP

NO. C-33731
05-31-17
RENEWAL DATE

JOB NO:

DATE: 01.28.17

DRAWN BY: F. M.

APPROVED BY:

SHEET NO:
A-2

COLORED SITE PLAN

REVISIONS

NO.	DATE	NO.	DATE
1		4	
2		5	
3		6	


SUBMITTAL DATES:
OWNER:
PLAN CHECK:
O.T.B.

THE USE OF THESE PLANS AND SPECIFICATIONS SHALL BE RESTRICTED TO THE ORIGINAL SITE FOR WHICH THEY WERE PREPARED AND PUBLICATION THEREOF IS EXPRESSLY LIMITED TO SUCH USE. REUSE, REPRODUCTION OR PUBLICATION BY ANY METHOD, IN WHOLE OR IN PART IS PROHIBITED. TITLE TO THE PLANS AND SPECIFICATIONS REMAINS WITH THE ARCHITECT. WITHOUT PREJUDICE VISUAL CONTACT WITH THESE DOCUMENTS SHALL CONSTITUTE PRIMA FACIE EVIDENCE OF THESE RESTRICTIONS

FD SPK PER
PWFB 1116
PG. 537

FD 4 P.M. PER
PWFB 1116
PG. 527

FD SPK&W PER
PWFB 1116
PG. 535

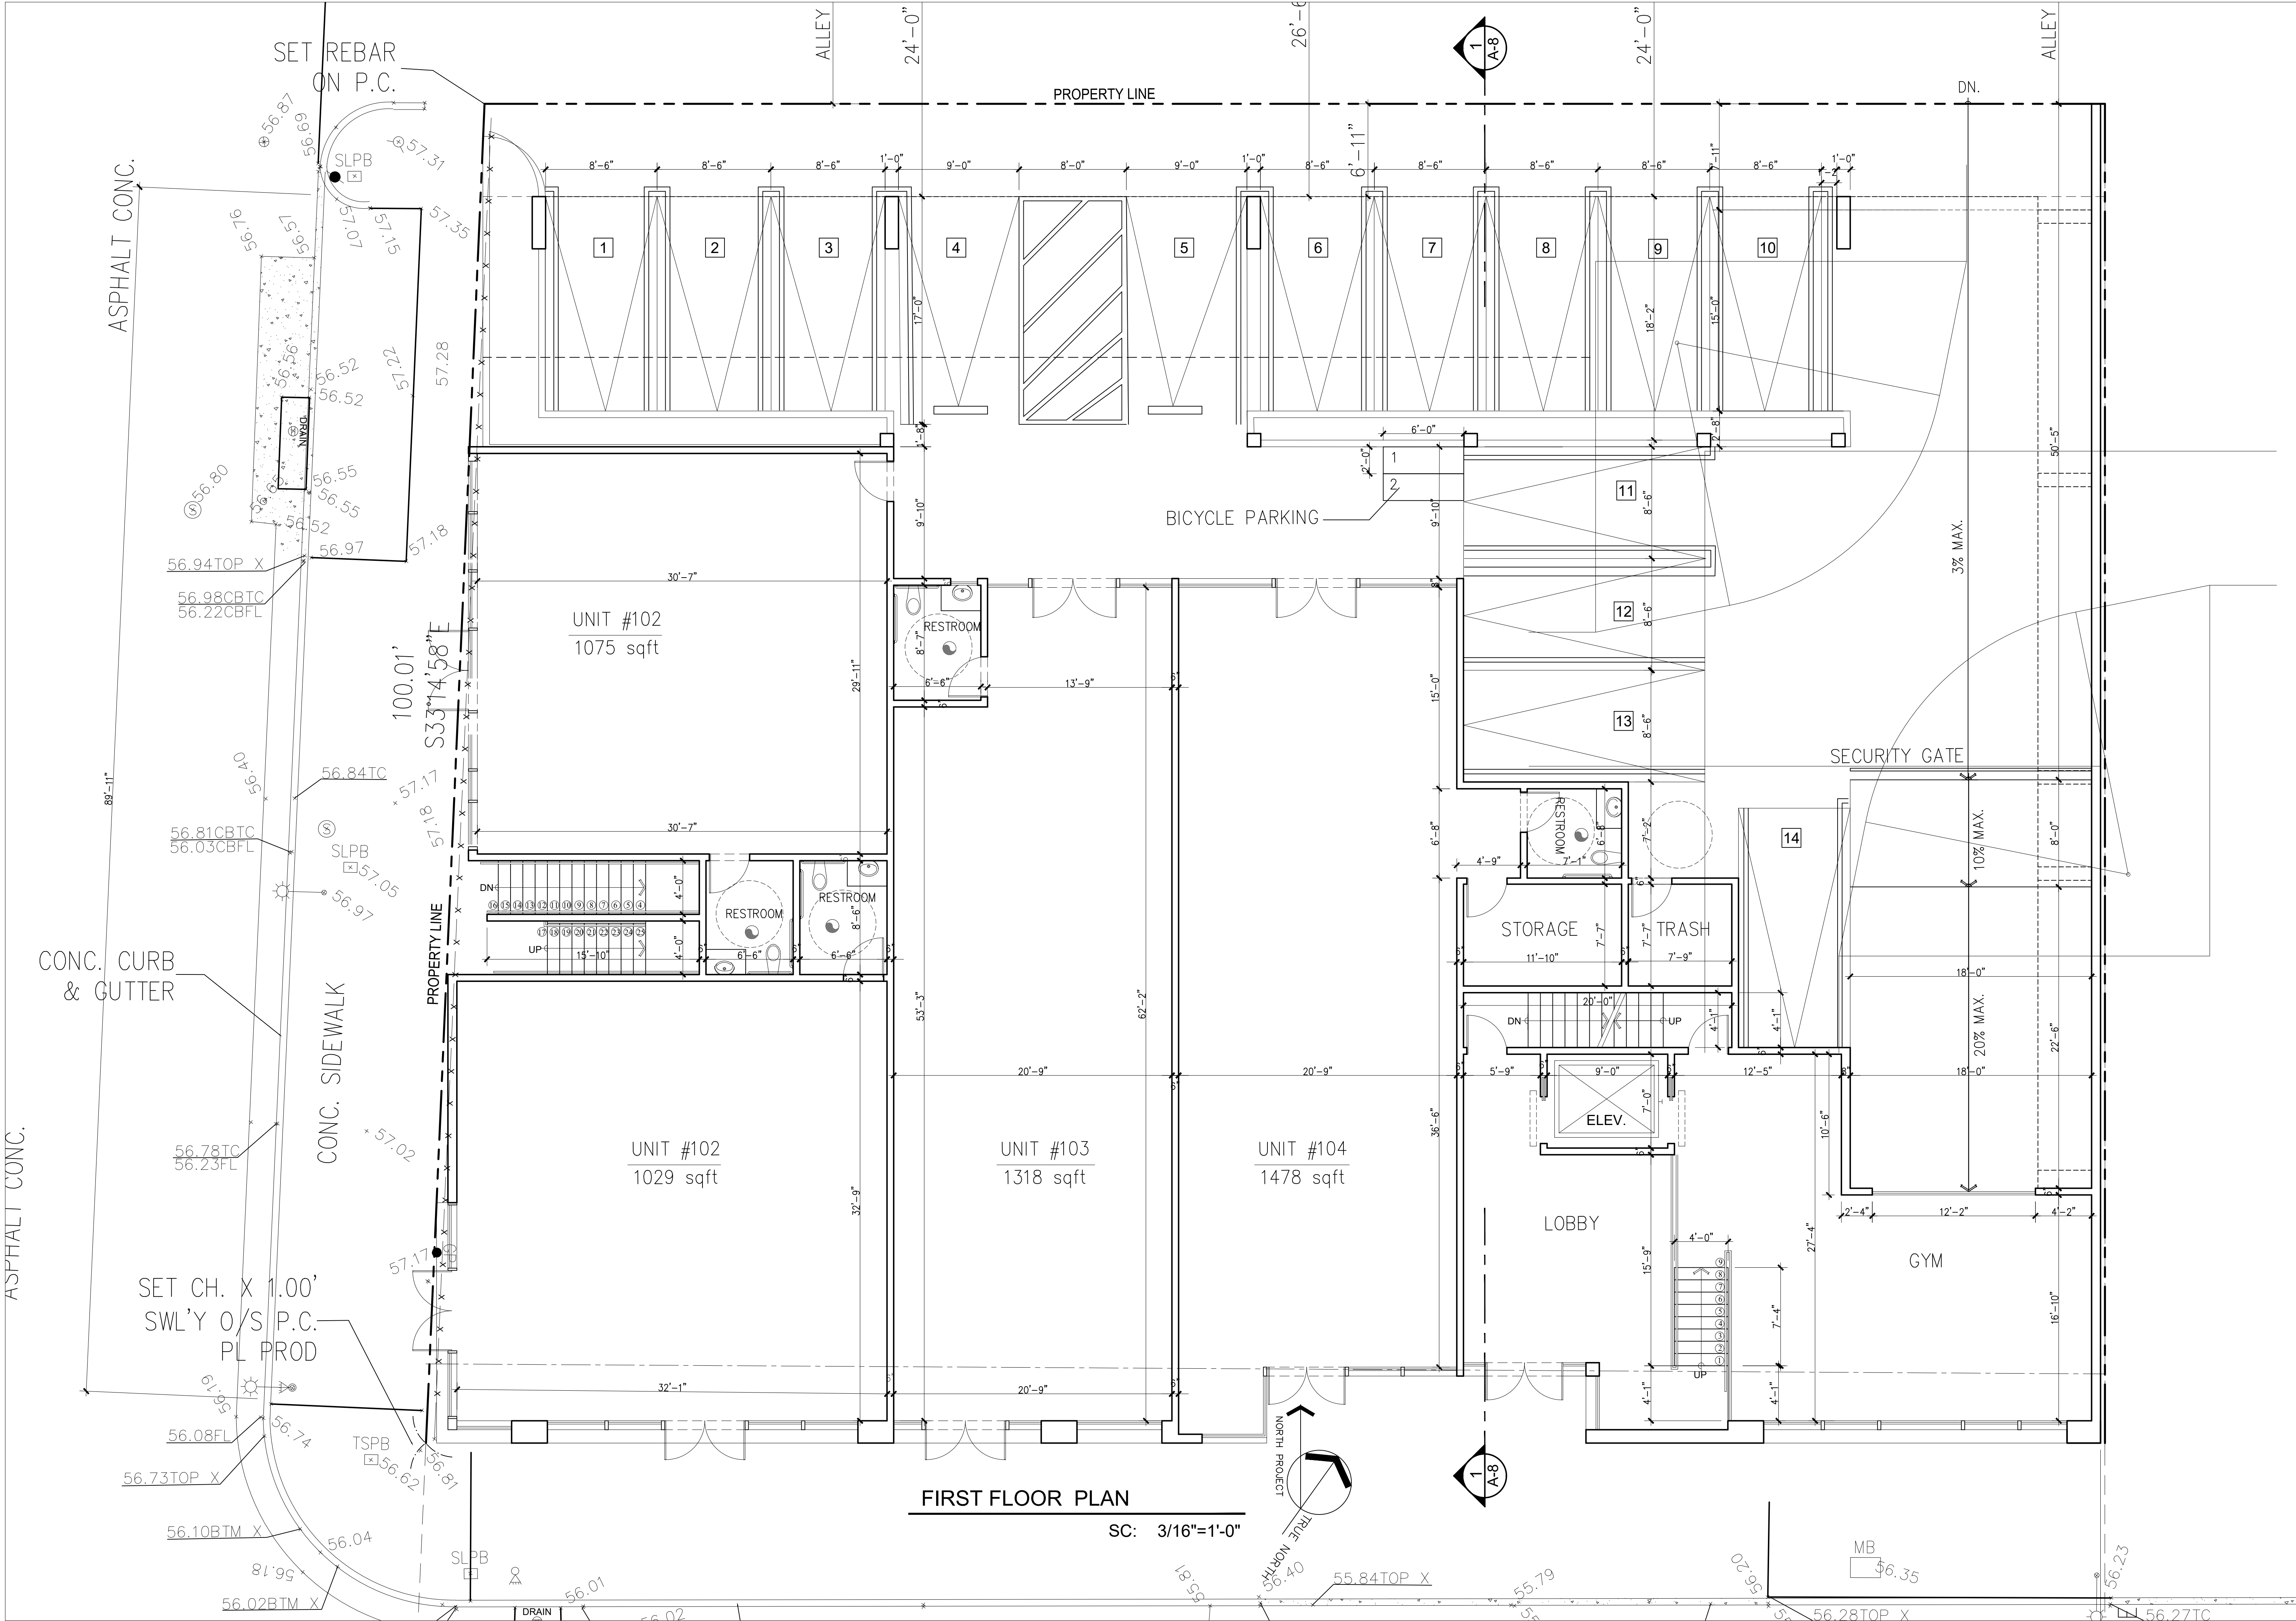

THE USE OF THESE PLANS AND SPECIFICATIONS SHALL BE RESTRICTED TO THE ORIGINAL SITE FOR WHICH THEY WERE PREPARED AND PUBLICATION THEREOF IS EXPRESSLY LIMITED TO SUCH USE. REUSE, REPRODUCTION OR PUBLICATION BY ANY METHOD, IN WHOLE OR IN PART IS PROHIBITED. TITLE TO THE PLANS AND SPECIFICATIONS REMAINS WITH THE ARCHITECT. WITHOUT PREJUDICE VISUAL CONTACT WITH THESE DOCUMENTS SHALL CONSTITUTE PRIMA FACIE EVIDENCE OF THESE RESTRICTIONS

SUBMITTAL DATES:		SC: 3/16"=1'-0"	
OWNER:	OWNER AND PROJECT ADDRESS:	ARCHITECT:	
PLAN CHECK:	11281 WASHINGTON PLACE LLC.	FARZIN MALY	
O.T.B.	11281 WASHINGTON PL	6524 BALBOA BLVD.	
NO.	CULVER CITY , CA 90230	LAKE BALBOA, CA. 91406	
DATE		Ph: 818. 770. 0161	
NO.		Email: farzin.maly@gmail.com	
DATE		NO.	
DATE		NO.	
DATE		NO.	

STAMP

LICENSED ARCHITECT

FARZIN MALY

NO. C-33731

05-31-17

RENEWAL DATE

STATE OF CALIFORNIA

JOB NO:


DATE: 01.28.17

DRAWN BY: F. M.

APPROVED BY:

SHEET NO:

A-4

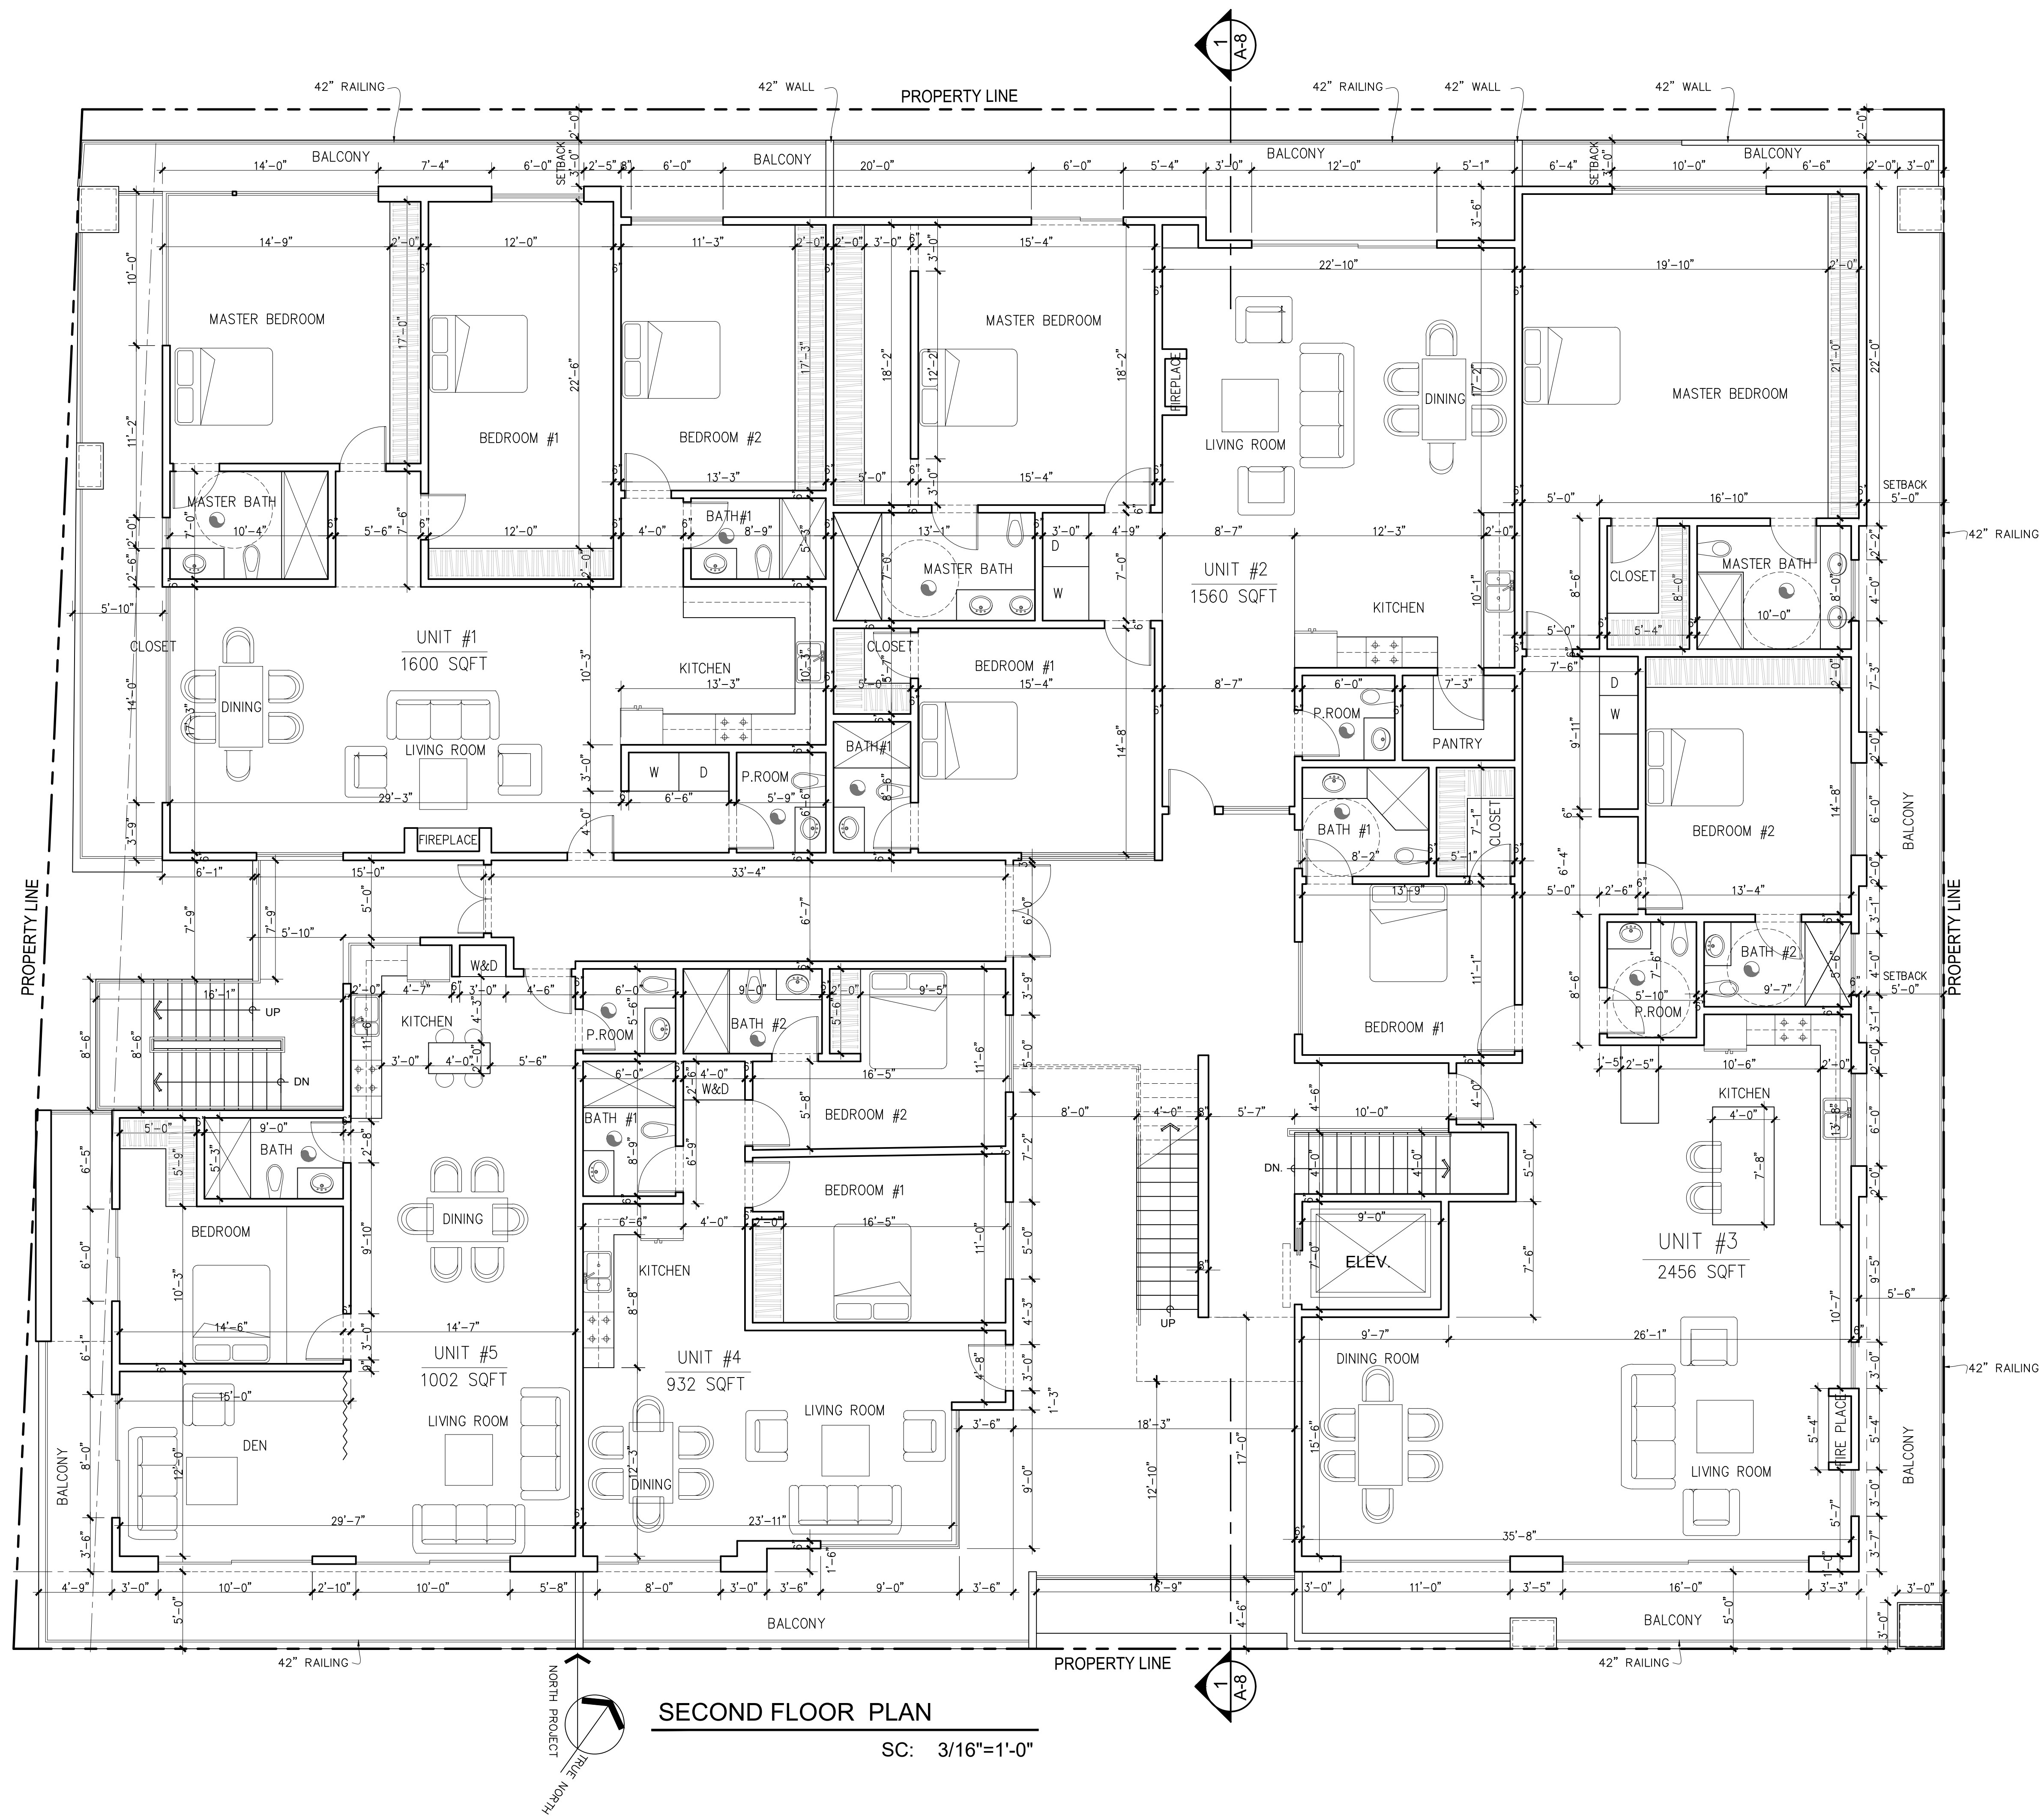

SECOND FLOOR PLAN

SC: 3/16"=1'-0"

REVISIONS

1		4
2		5
3		6

SUBMITTAL DATES:

OWNER:	NO.	DATE
PLAN CHECK:	NO.	DATE
O.T.B.	NO.	DATE

SHEET TITLE: **SECOND FLOOR PLAN** SC: 3/16"=1'-0"

OWNER AND PROJECT ADDRESS:
11281 WASHINGTON PLACE LLC.
11281 WASHINGTON PL
CULVER CITY , CA 90230

ARCHITECT:
FARZIN MALY
6524 BALBOA BLVD.
LAKE BALBOA, CA. 91406
Ph: 818. 770. 0161
Email: farzin.maly@gmail.com

STAMP

LICENSED ARCHITECT
FARZIN MALY
NO. C-33731
05-31-17
RENEWAL DATE
STATE OF CALIFORNIA

JOB NO:

DATE: 01.28.17


DRAWN BY: F. M.

APPROVED BY:

SHEET NO:

A-5

THE USE OF THESE PLANS AND SPECIFICATIONS SHALL BE RESTRICTED TO THE ORIGINAL SITE FOR WHICH THEY WERE PREPARED AND PUBLICATION THEREOF IS EXPRESSLY LIMITED TO SUCH USE. REUSE, REPRODUCTION OR PUBLICATION BY ANY METHOD, IN WHOLE OR IN PART IS PROHIBITED. TITLE TO THE PLANS AND SPECIFICATIONS REMAINS WITH THE ARCHITECT. WITHOUT PREJUDICE VISUAL CONTACT WITH THESE DOCUMENTS SHALL CONSTITUTE PRIMA FACIE EVIDENCE OF THE ACCEPTANCE OF THESE RESTRICTIONS

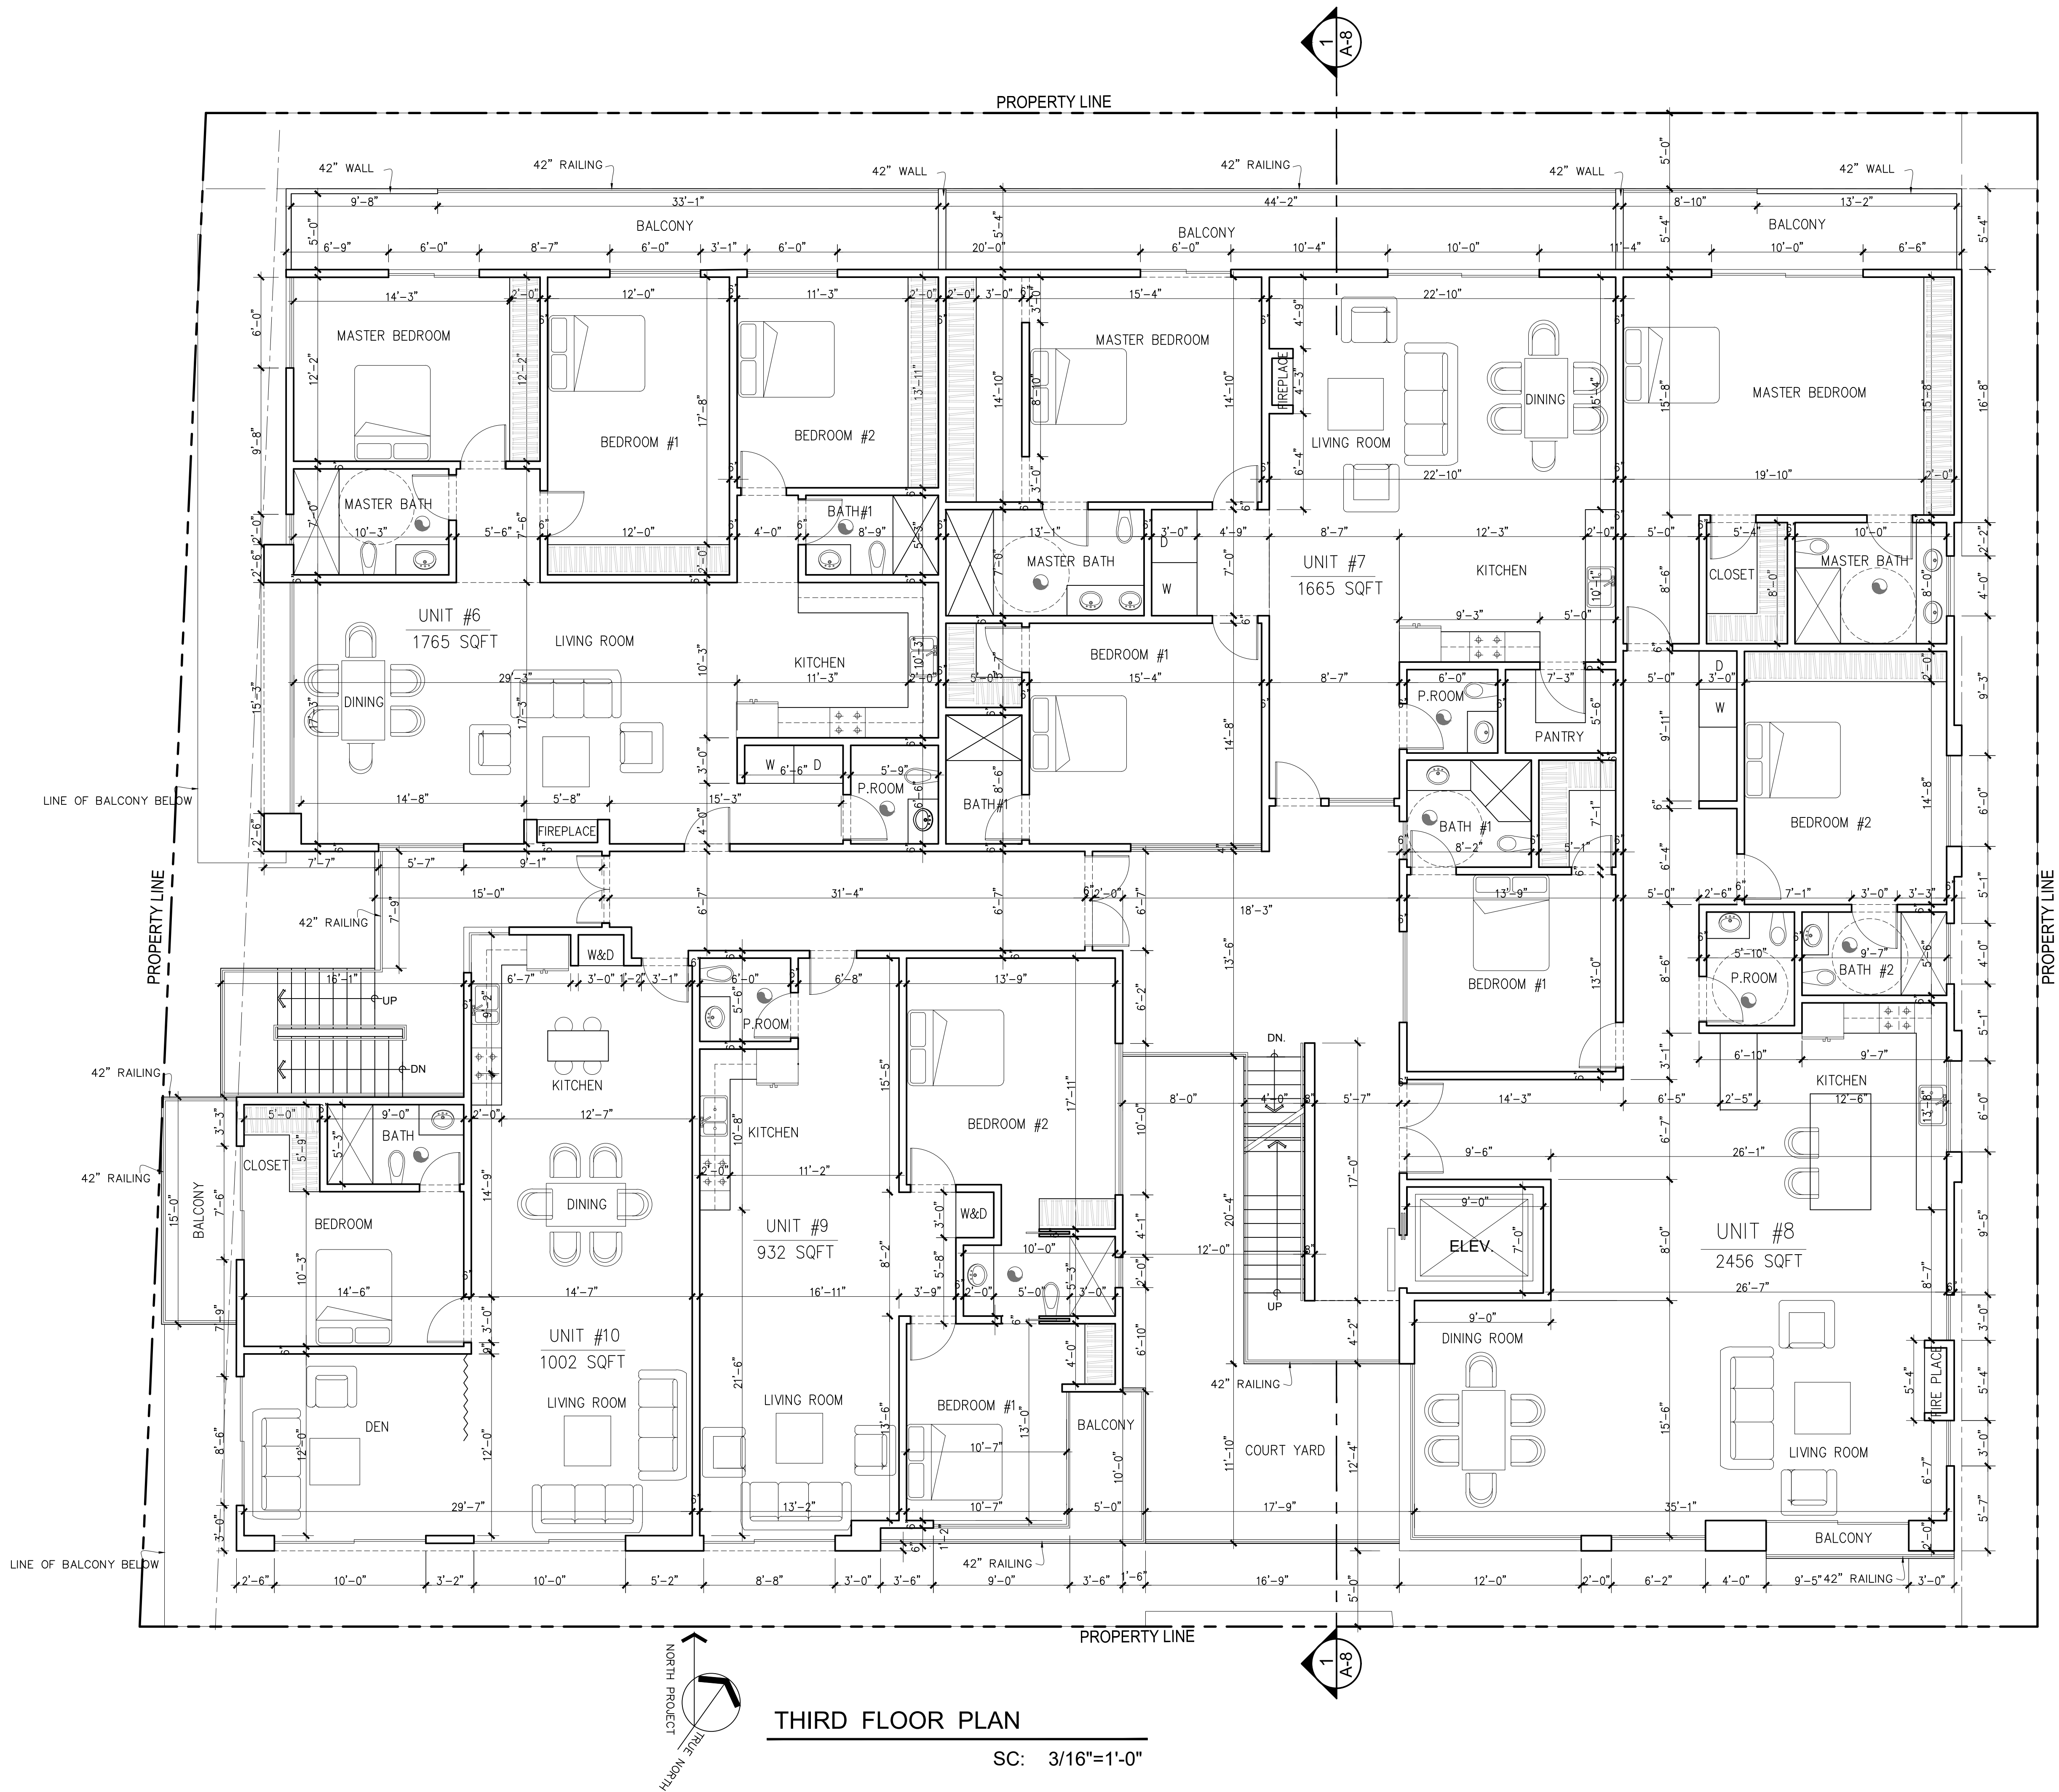

THE USE OF THESE PLANS AND SPECIFICATIONS SHALL BE RESTRICTED TO THE ORIGINAL SITE FOR WHICH THEY WERE PREPARED AND PUBLICATION THEREOF IS EXPRESSLY LIMITED TO SUCH USE. REUSE, REPRODUCTION OR PUBLICATION BY ANY METHOD, IN WHOLE OR IN PART IS PROHIBITED. TITLE TO THE PLANS AND SPECIFICATIONS REMAINS WITH THE ARCHITECT. WITHOUT PREJUDICE VISUAL CONTACT WITH THESE DOCUMENTS SHALL CONSTITUTE PRIMA FACIE EVIDENCE OF THESE RESTRICTIONS

SHEET TITLE: **THIRD FLOOR PLAN** SC: 3/16"=1'-0"

ARCHITECT: **FARZIN MALY**
6524 BALBOA BLVD.
LAKE BALBOA, CA. 91406
Ph: 818. 770. 0161
Email: farzin.maly@gmail.com

OWNER AND PROJECT ADDRESS:
11281 WASHINGTON PLACE LLC.
11281 WASHINGTON PL
CULVER CITY, CA 90230

STAMP
LICENSED ARCHITECT
FARZIN MALY
NO. C-33731
05-31-17
RENEWAL DATE
STATE OF CALIFORNIA

JOB NO:

DATE: 01.28.17

DRAWN BY: F. M.

APPROVED BY:

SHEET NO: **A-6**


1	2	3	NO.	DATE	NO.	DATE
REVISIONS						
4	5	6				


SUBMITTAL DATES:

OWNER:


PLAN CHECK:

O.T.B.

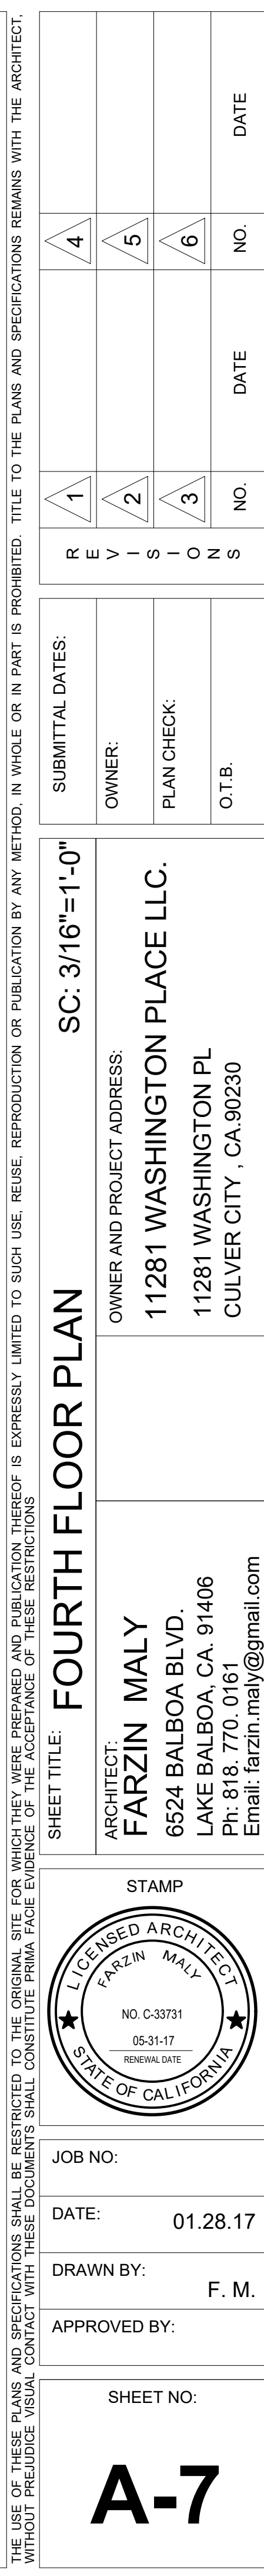

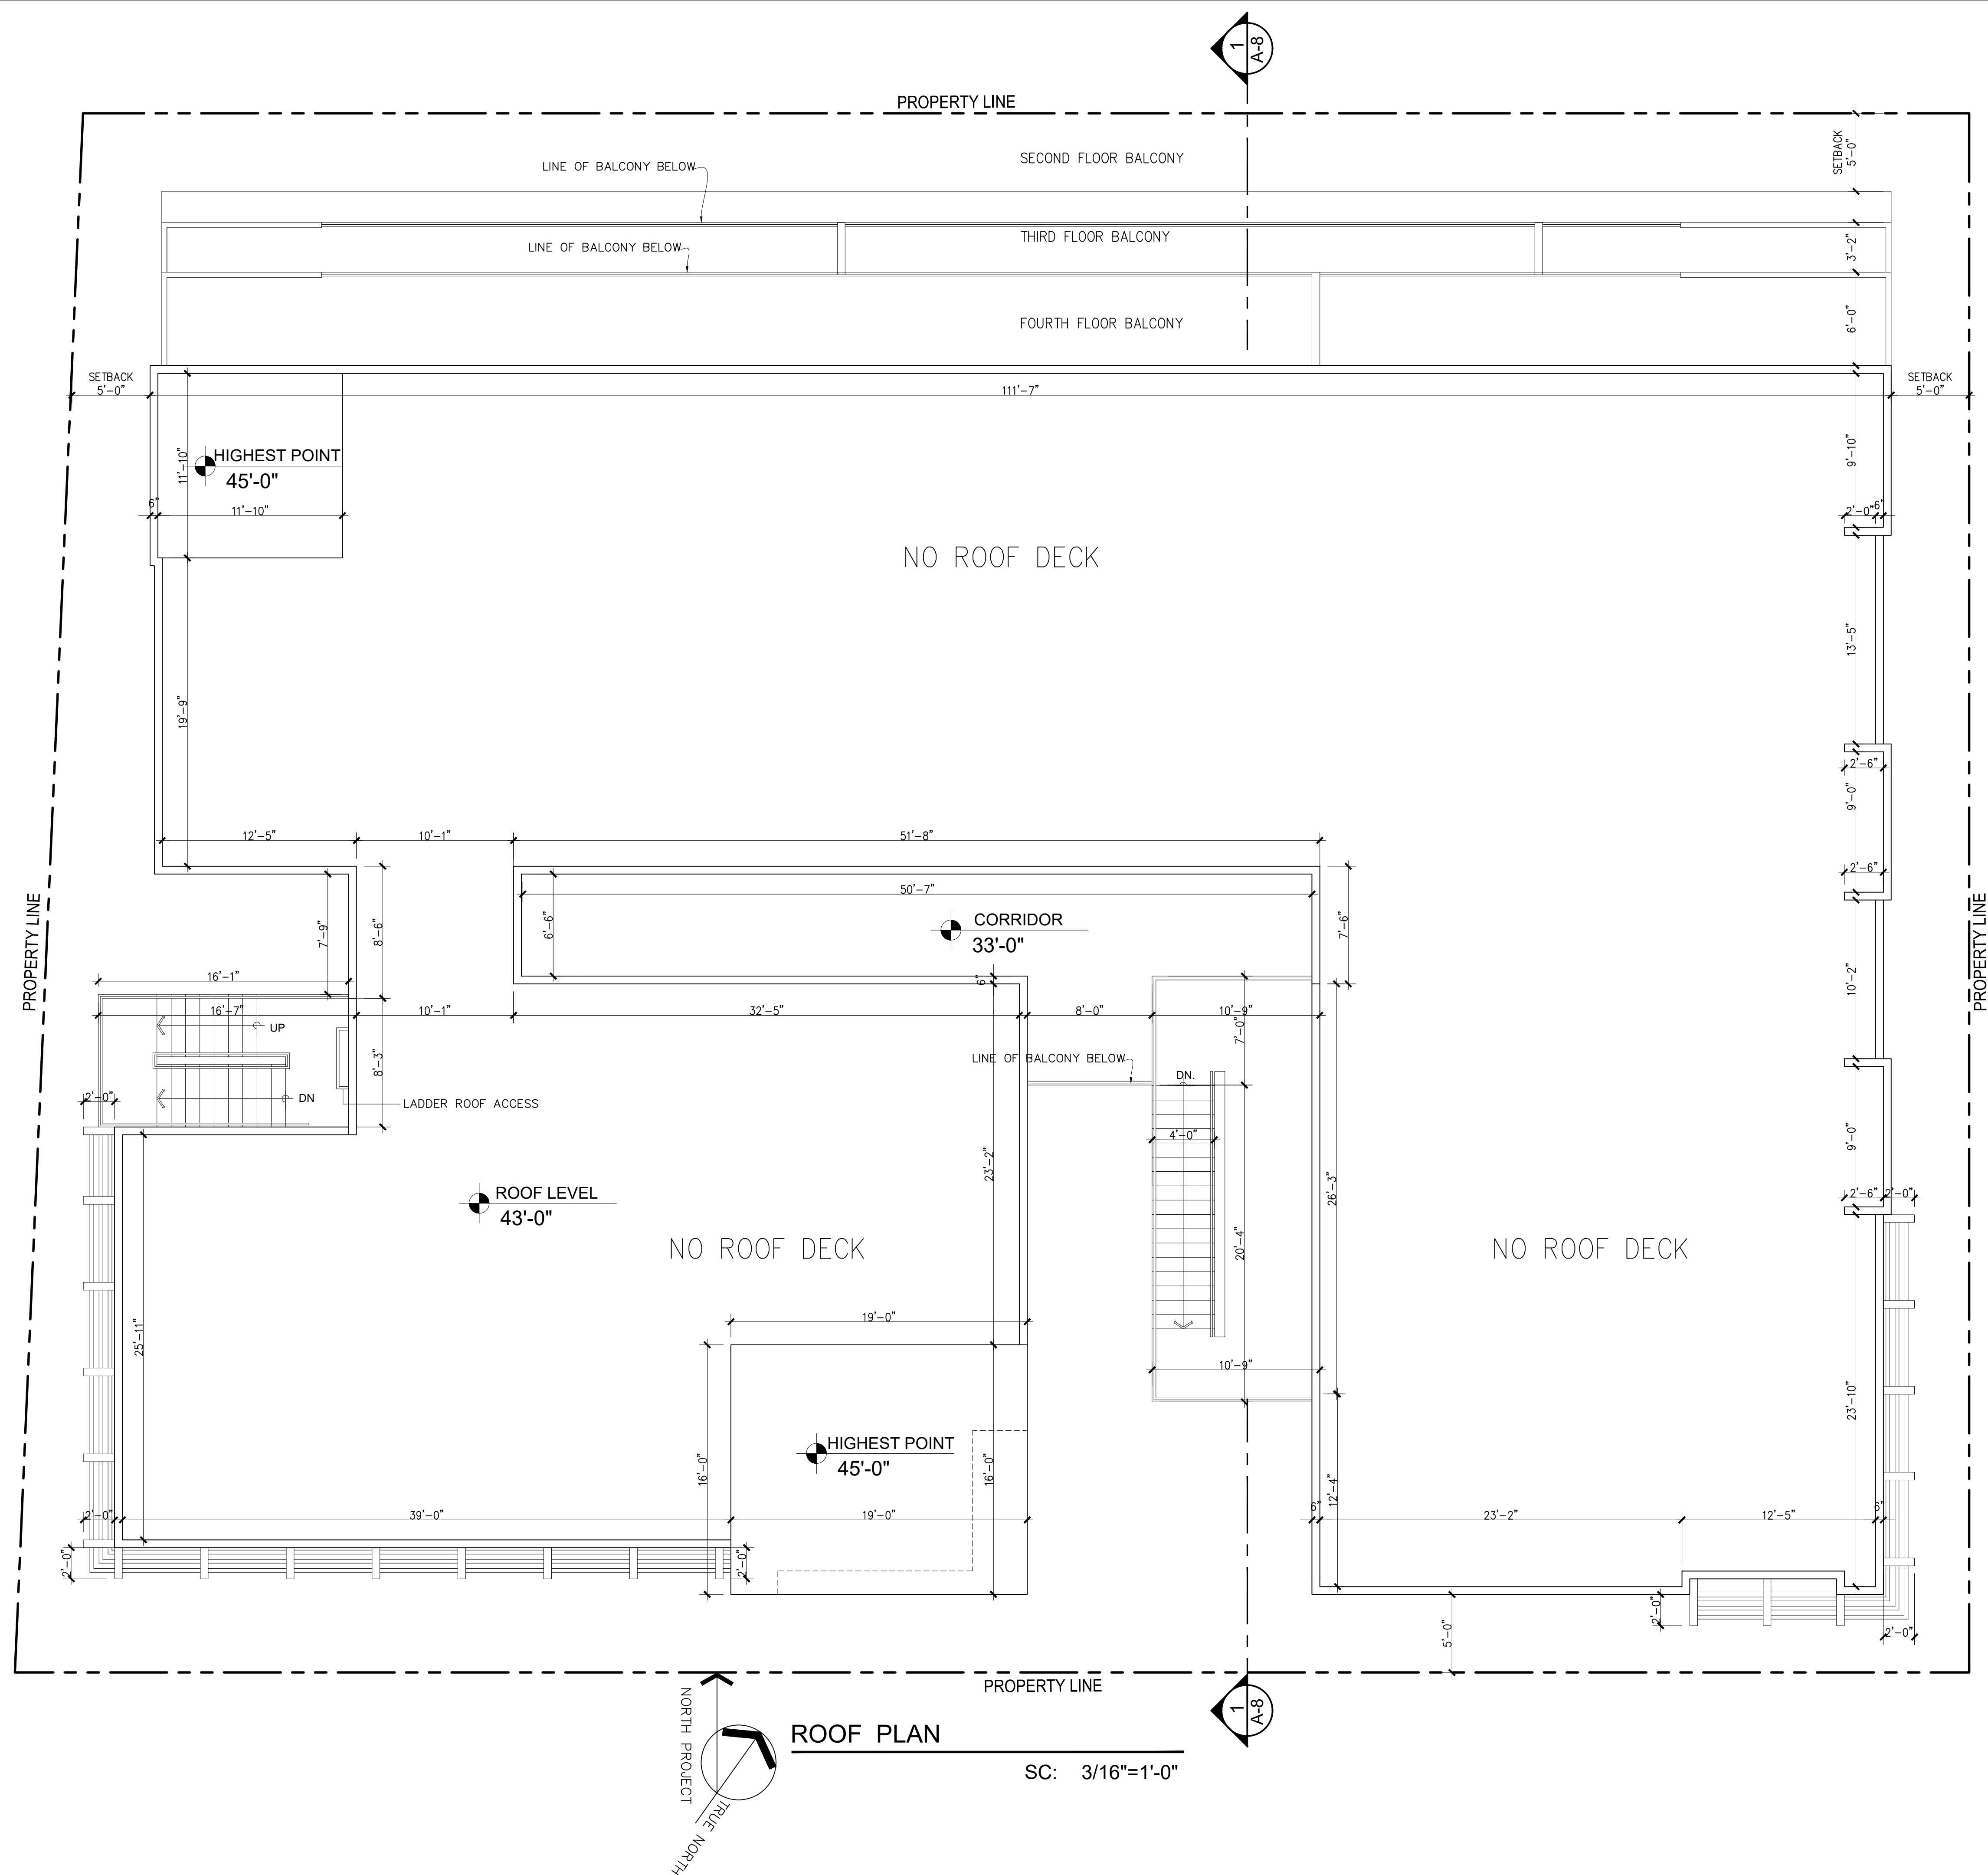

WITHOUT PREJUDICE VISUAL CONTACT WITH THESE DOCUMENTS SHALL CONSTITUTE PRIMA FACIE EVIDENCE OF THE ACCEPTANCE OF THESE RESTRICTIONS. SC: 3/16"-1'-0" OWNER AND PROJECT ADDRESS: 11281 WASHINGTON PLACE LLC, 11281 WASHINGTON PL CULVER CITY , CA 90230		SUBMITTAL DATES:		R		1		4	
		OWNER:		E		2		5	
		PLAN CHECK:		V		3		6	
		O.T.B.		I		NO.		DATE	
				S		NO.		DATE	
STREET TITLE: ROOF PLAN ARCHITECT: FARZIN MALY 6524 BALBOA BLVD. LAKE BALBOA, CA. 91406 Ph: 818- 770- 0161 Email: farzin.maly@gmail.com STAMP  JOB NO: DATE: 01.28.17 DRAWN BY: F. M. APPROVED BY: SHEET NO: A-8									

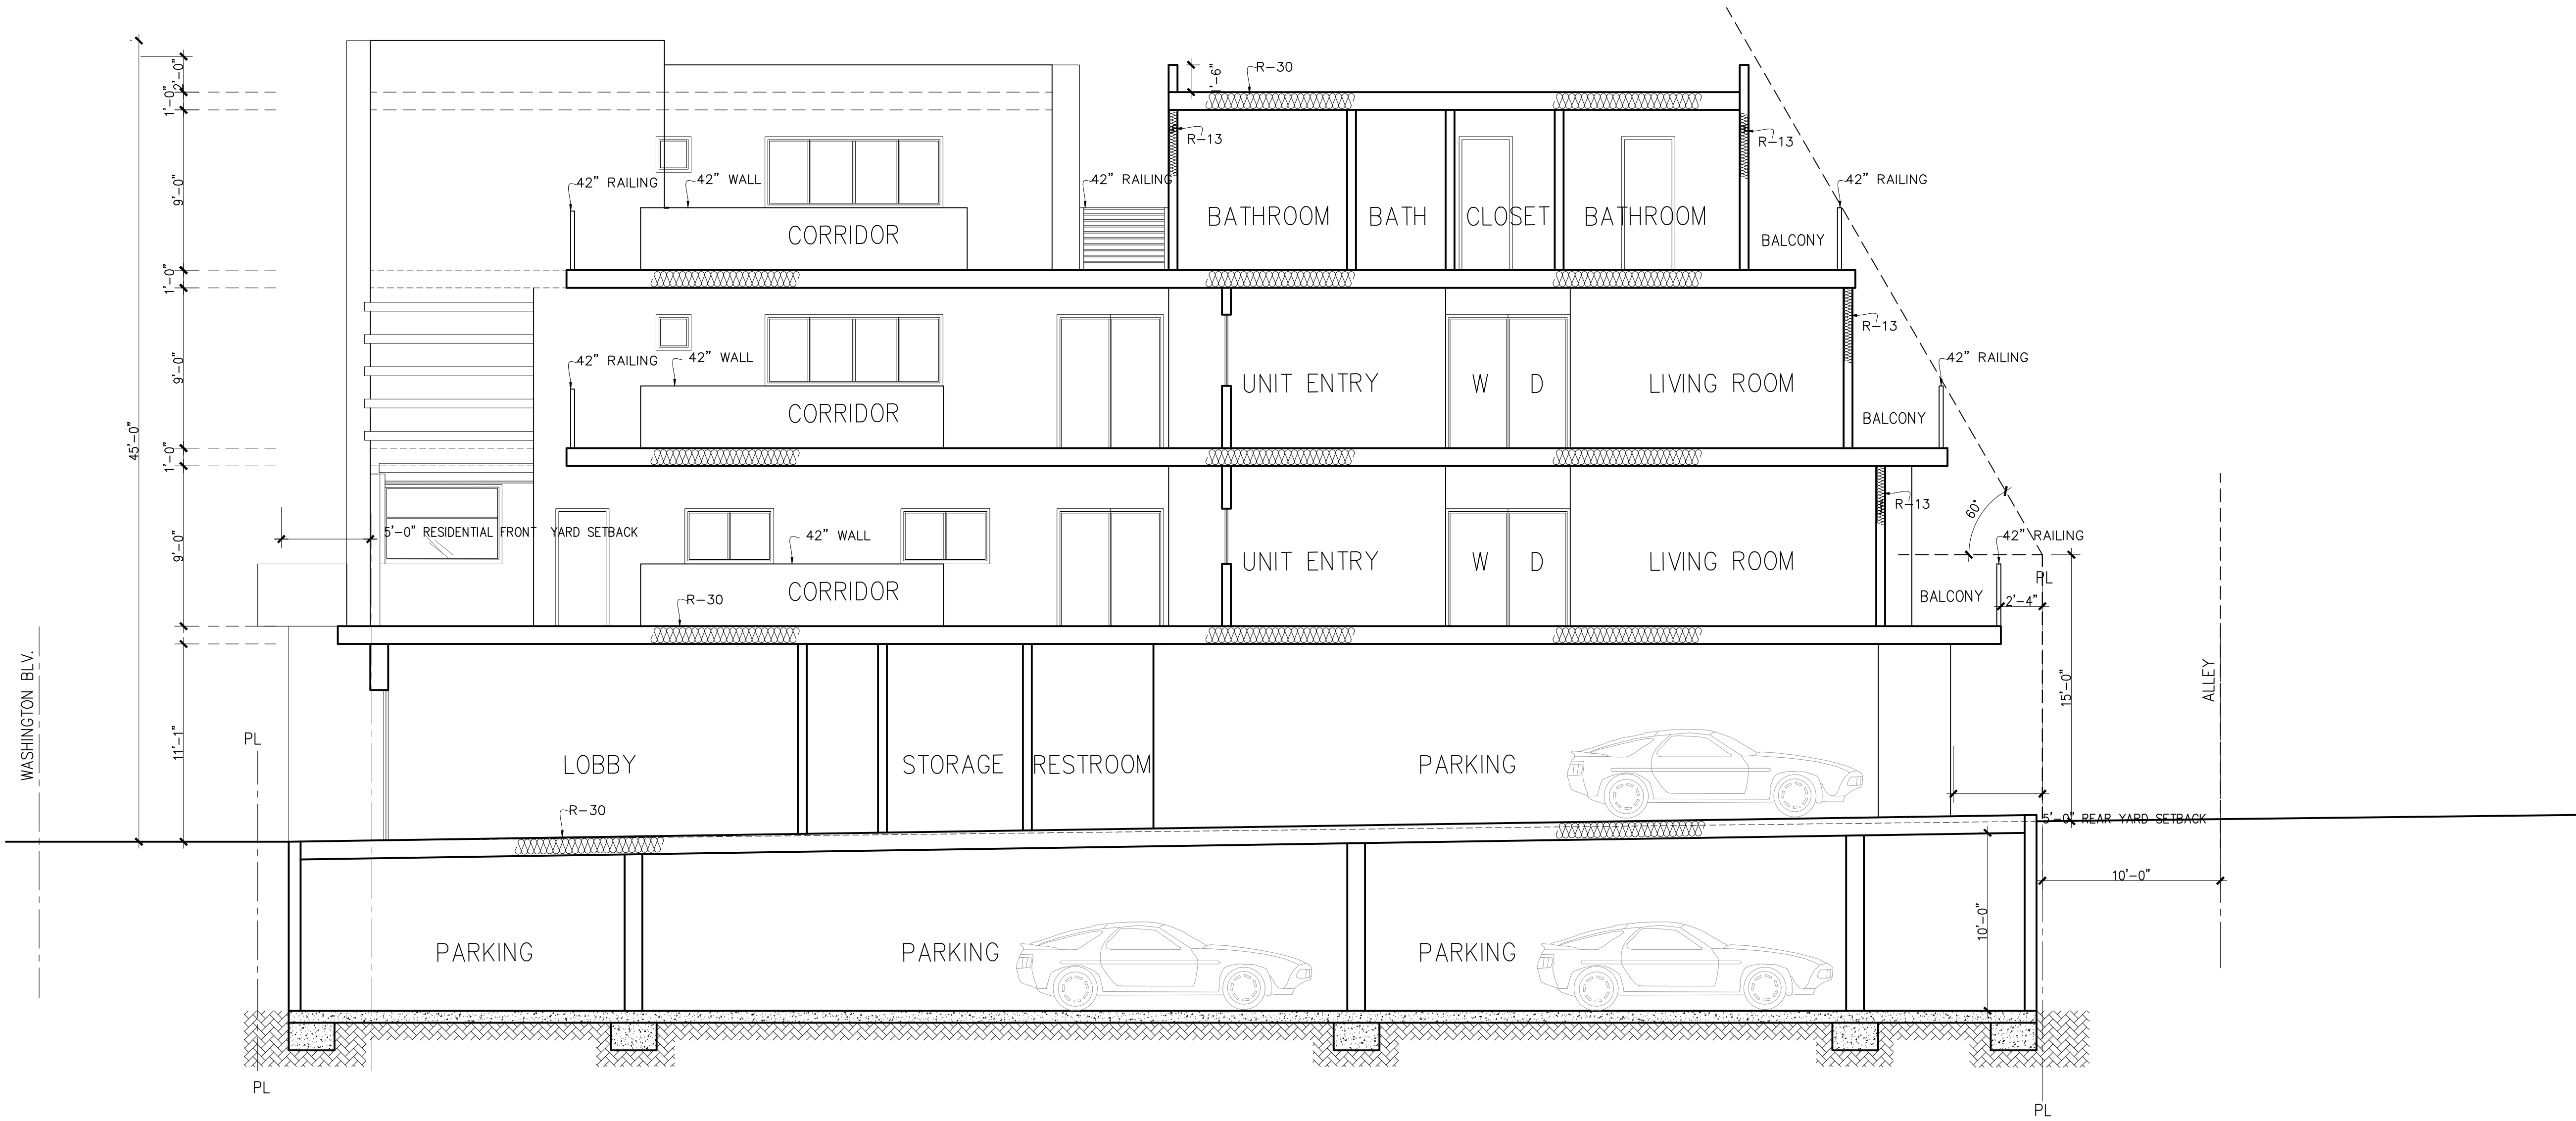

section #1

SC: 3/16"=1'-0"

THE USE OF THESE PLANS AND SPECIFICATIONS SHALL BE RESTRICTED TO THE ORIGINAL SITE FOR WHICH THEY WERE PREPARED AND PUBLICATION THEREOF IS EXPRESSLY LIMITED TO SUCH USE. REUSE, REPRODUCTION OR PUBLICATION BY ANY METHOD, IN WHOLE OR IN PART IS PROHIBITED. TITLE TO THE PLANS AND SPECIFICATIONS REMAINS WITH THE ARCHITECT. WITHOUT PREJUDICE VISUAL CONTACT WITH THESE DOCUMENTS SHALL CONSTITUTE PRIMA FACIE EVIDENCE OF THESE RESTRICTIONS

REVISIONS

1		4
2		5
3		6
NO.	DATE	NO.
DATE		DATE

SUBMITTAL DATES:

OWNER:	
PLAN CHECK:	
O.T.B.	

SECTION #1

SHEET TITLE:

ARCHITECT:
FARZIN MALY
6524 BALBOA BLVD.
LAKE BALBOA, CA. 91406
Ph: 818. 770. 0161
Email: farzin.maly@gmail.com

OWNER AND PROJECT ADDRESS:

11281 WASHINGTON PLACE LLC.
11281 WASHINGTON PL
CULVER CITY , CA 90230

STAMP

LICENSED ARCHITECT

FARZIN MALY

NO. C-33731

05-31-17

RENEWAL DATE

STATE OF CALIFORNIA

JOB NO:

DATE:

01.28.17


DRAWN BY:

F. M.

APPROVED BY:

SHEET NO:

A-9

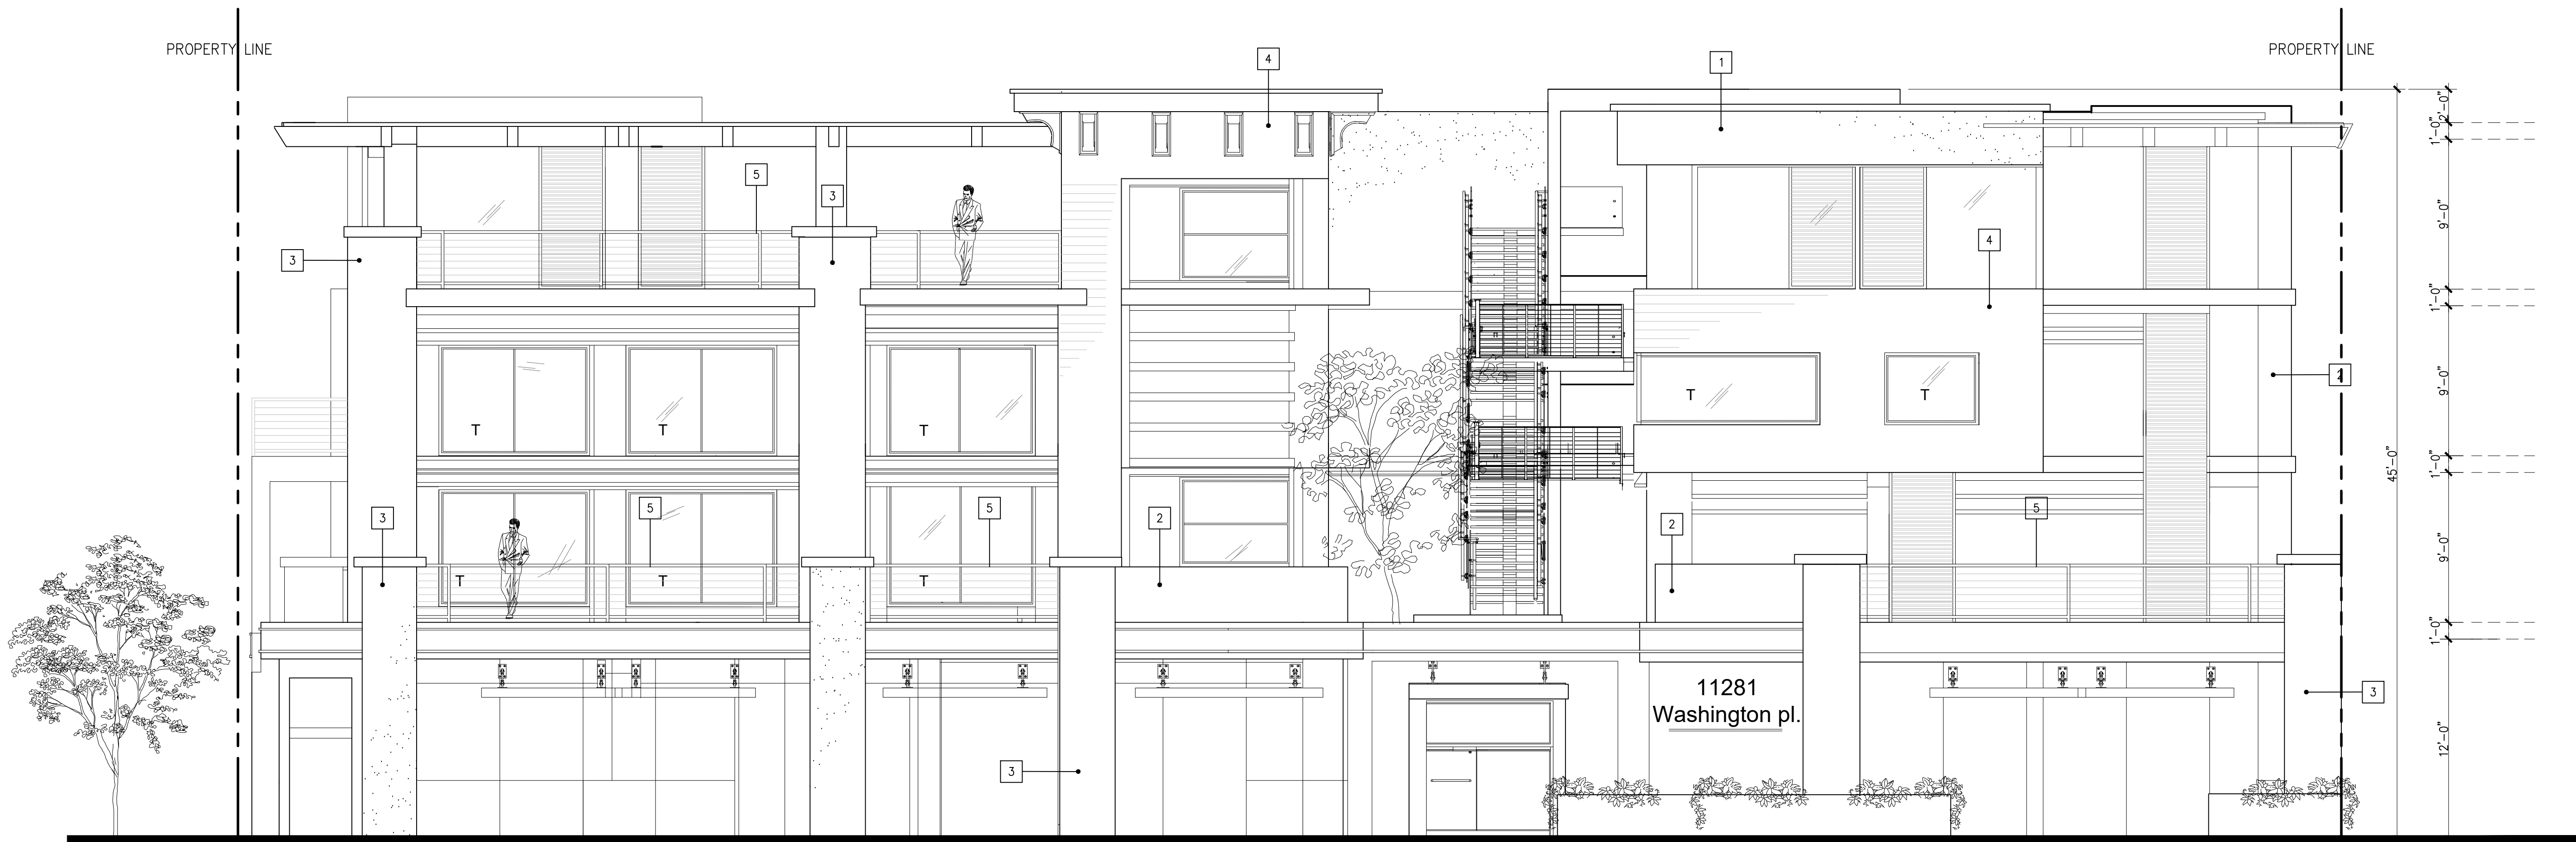

SOUTH ELEVATION

SC: 3/16"=1'-0"

- 1

WHITE SMOOTH STUCCO BY LAHABRA
- 2

DARK GRAY SMOOTH STUCCO BY LAHABRA
- 3

DARK BROWN SMOOTH STUCCO BY LAHABRA
- 4

WOOD PANELS BY TRESPA
- 5

42" CABLE RAILING BY KEUKA

THE USE OF THESE PLANS AND SPECIFICATIONS SHALL BE RESTRICTED TO THE ORIGINAL SITE FOR WHICH THEY WERE PREPARED AND PUBLICATION THEREOF IS EXPRESSLY LIMITED TO SUCH USE. REUSE, REPRODUCTION OR PUBLICATION BY ANY METHOD, IN WHOLE OR IN PART IS PROHIBITED. TITLE TO THE PLANS AND SPECIFICATIONS REMAINS WITH THE ARCHITECT. WITHOUT PREJUDICE VISUAL CONTACT WITH THESE DOCUMENTS SHALL CONSTITUTE PRIMA FACIE EVIDENCE OF THESE RESTRICTIONS

REVISIONS

1	4
2	5
3	6
NO.	NO.
DATE	DATE

SUBMITTAL DATES:

OWNER:	
PLAN CHECK:	
O.T.B.	

SHEET TITLE: SOUTH ELEVATION

SC: 3/16"=1'-0"

ARCHITECT:
FARZIN MALY
6524 BALBOA BLVD.
LAKE BALBOA, CA. 91406
Ph: 818. 770. 0161
Email: farzin.maly@gmail.com

OWNER AND PROJECT ADDRESS:
11281 WASHINGTON PLACE LLC.
11281 WASHINGTON PL
CULVER CITY , CA 90230

STAMP

LICENSED ARCHITECT

FARZIN MALY

NO. C-33731

05-31-17

RENEWAL DATE

STATE OF CALIFORNIA

JOB NO:


DATE: 01.28.17

DRAWN BY: F. M.

APPROVED BY:

SHEET NO:

A-10

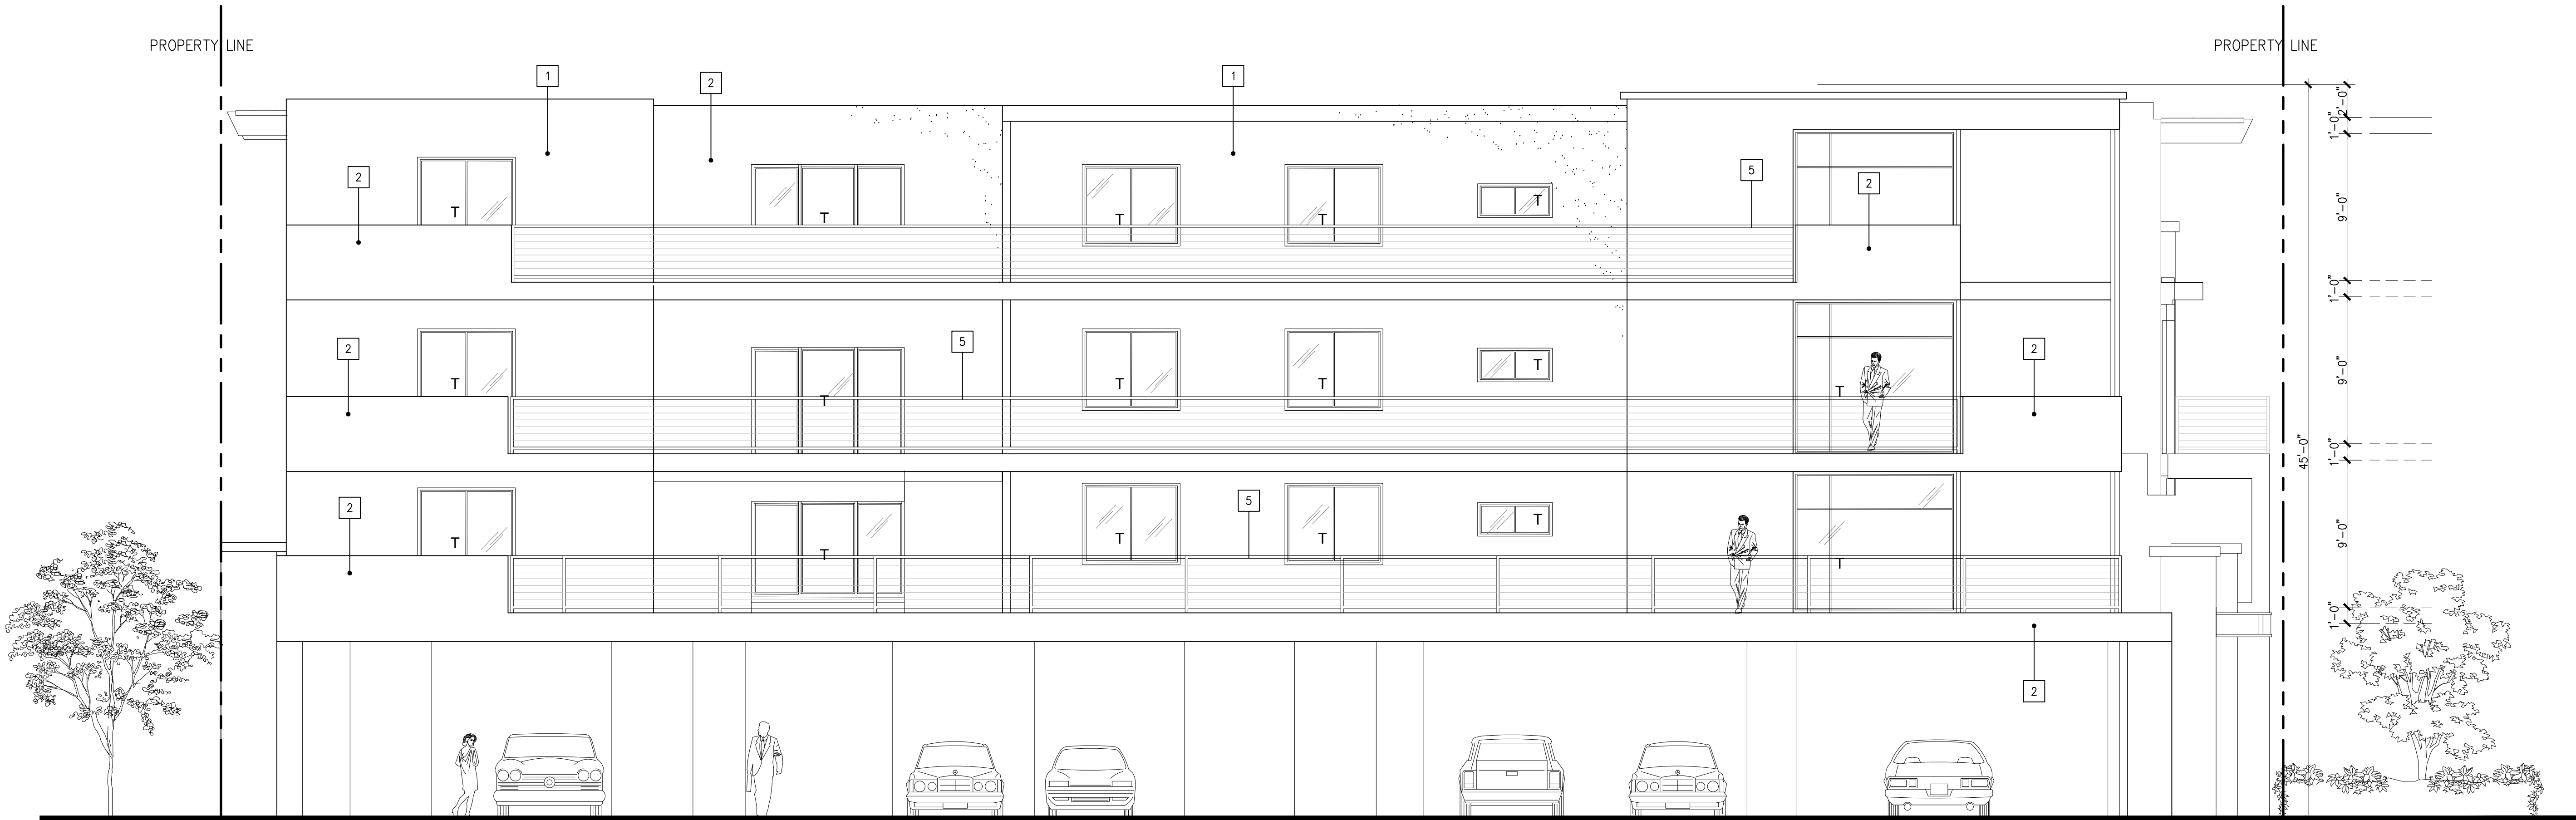

NORTH ELEVATION

SC: 3/16"=1'-0"

- 1

WHITE SMOOTH STUCCO BY LAHABRA
- 2

DARK GRAY SMOOTH STUCCO BY LAHABRA
- 3

DARK BROWN SMOOTH STUCCO BY LAHABRA
- 4

WOOD PANELS BY TRESPA
- 5

42" CABLE RAILING BY KEUKA

THE USE OF THESE PLANS AND SPECIFICATIONS SHALL BE RESTRICTED TO THE ORIGINAL SITE FOR WHICH THEY WERE PREPARED AND PUBLICATION THEREOF IS EXPRESSLY LIMITED TO SUCH USE. REUSE, REPRODUCTION OR PUBLICATION BY ANY METHOD, IN WHOLE OR IN PART IS PROHIBITED. TITLE TO THE PLANS AND SPECIFICATIONS REMAINS WITH THE ARCHITECT. WITHOUT PREJUDICE VISUAL CONTACT WITH THESE DOCUMENTS SHALL CONSTITUTE PRIMA FACIE EVIDENCE OF THESE RESTRICTIONS

REVISIONS

1

2

3

NO.

DATE

4

5

6

NO.

DATE

SUBMITTAL DATES:

OWNER:

PLAN CHECK:

O.T.B.

SHEET TITLE:

NORTH ELEVATION

SC: 3/16"=1'-0"

ARCHITECT:

FARZIN MALY

6524 BALBOA BLVD.

LAKE BALBOA, CA. 91406

Ph: 818. 770. 0161

Email: farzin.maly@gmail.com

OWNER AND PROJECT ADDRESS:

11281 WASHINGTON PLACE LLC.

11281 WASHINGTON PL

CULVER CITY , CA.90230

STAMP

LICENSED ARCHITECT

FARZIN MALY

NO. C-33731

05-31-17

RENEWAL DATE

STATE OF CALIFORNIA

JOB NO:

DATE:

01.28.17


DRAWN BY:

F. M.


APPROVED BY:

SHEET NO:

A-11

 

- # A-12

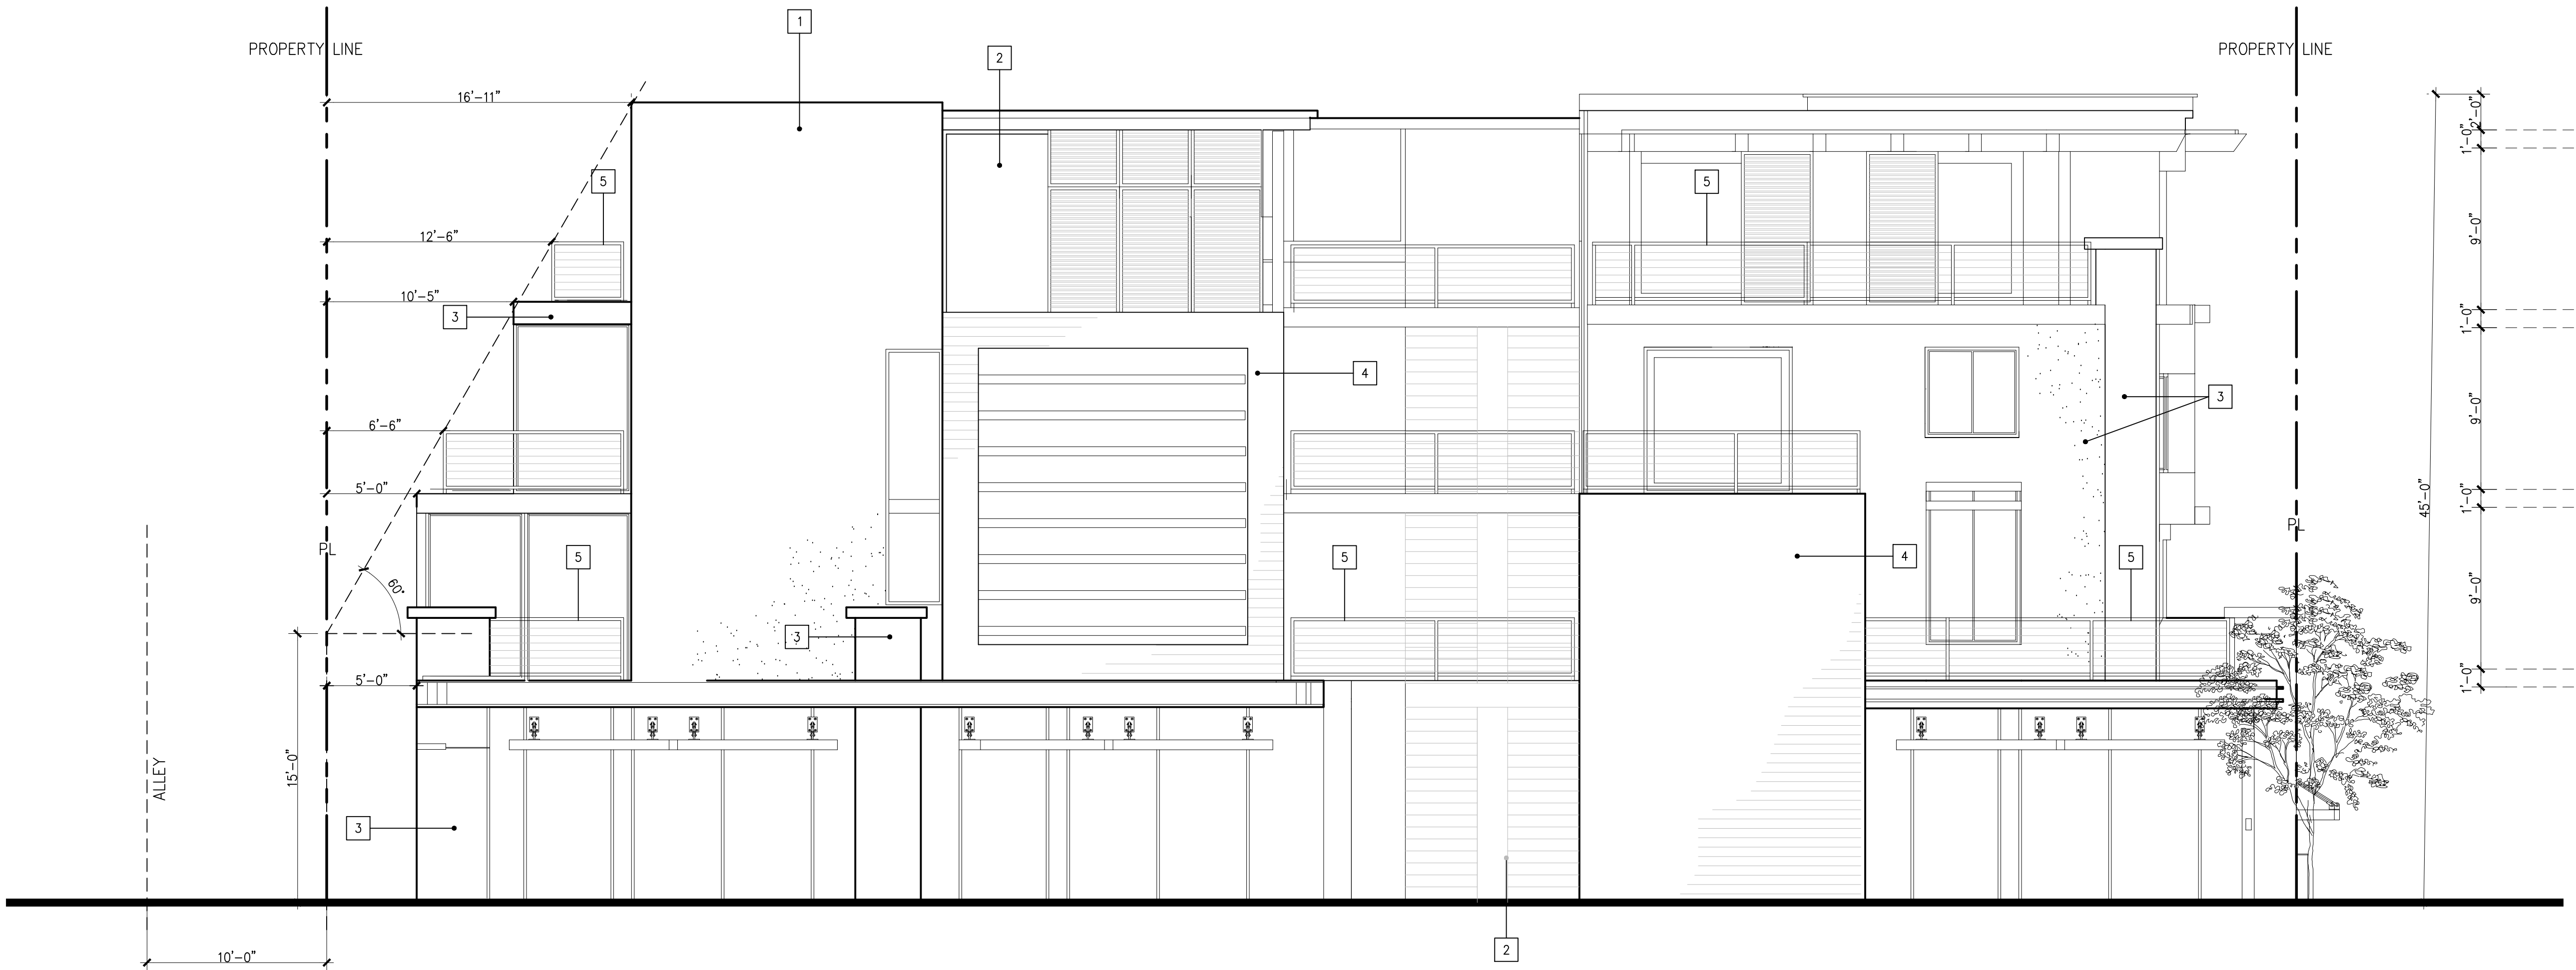

- 1

WHITE SMOOTH STUCCO BY LAHABRA
- 2

DARK GRAY SMOOTH STUCCO BY LAHABRA
- 3

DARK BROWN SMOOTH STUCCO BY LAHABRA
- 4

WOOD PANELS BY TRESPA
- 5

42" CABLE RAILING BY KEUKA

WEST ELEVATION

SC: 3/16"=1'-0"

THE USE OF THESE PLANS AND SPECIFICATIONS SHALL BE RESTRICTED TO THE ORIGINAL SITE FOR WHICH THEY WERE PREPARED AND PUBLICATION THEREOF IS EXPRESSLY LIMITED TO SUCH USE. REUSE, REPRODUCTION OR PUBLICATION BY ANY METHOD, IN WHOLE OR IN PART IS PROHIBITED. TITLE TO THE PLANS AND SPECIFICATIONS REMAINS WITH THE ARCHITECT. WITHOUT PREJUDICE VISUAL CONTACT WITH THESE DOCUMENTS SHALL CONSTITUTE PRIMA FACIE EVIDENCE OF THESE RESTRICTIONS

REVISIONS

1		4	
2		5	
3		6	
NO.	DATE	NO.	DATE

SUBMITTAL DATES:

OWNER:	
PLAN CHECK:	
O.T.B.	

SHEET TITLE: WEST ELEVATION

ARCHITECT:
FARZIN MALY
6524 BALBOA BLVD.
LAKE BALBOA, CA. 91406
Ph: 818. 770. 0161
Email: farzin.maly@gmail.com

OWNER AND PROJECT ADDRESS:
11281 WASHINGTON PLACE LLC.
11281 WASHINGTON PL
CULVER CITY , CA.90230

STAMP

LICENSED ARCHITECT

FARZIN MALY

NO. C-33731

05-31-17

RENEWAL DATE

STATE OF CALIFORNIA

JOB NO:

DATE: 01.28.17

DRAWN BY: F. M.


APPROVED BY:

SHEET NO:

A-13



WEST ELEVATION
VIEW FROM SAWTELLE

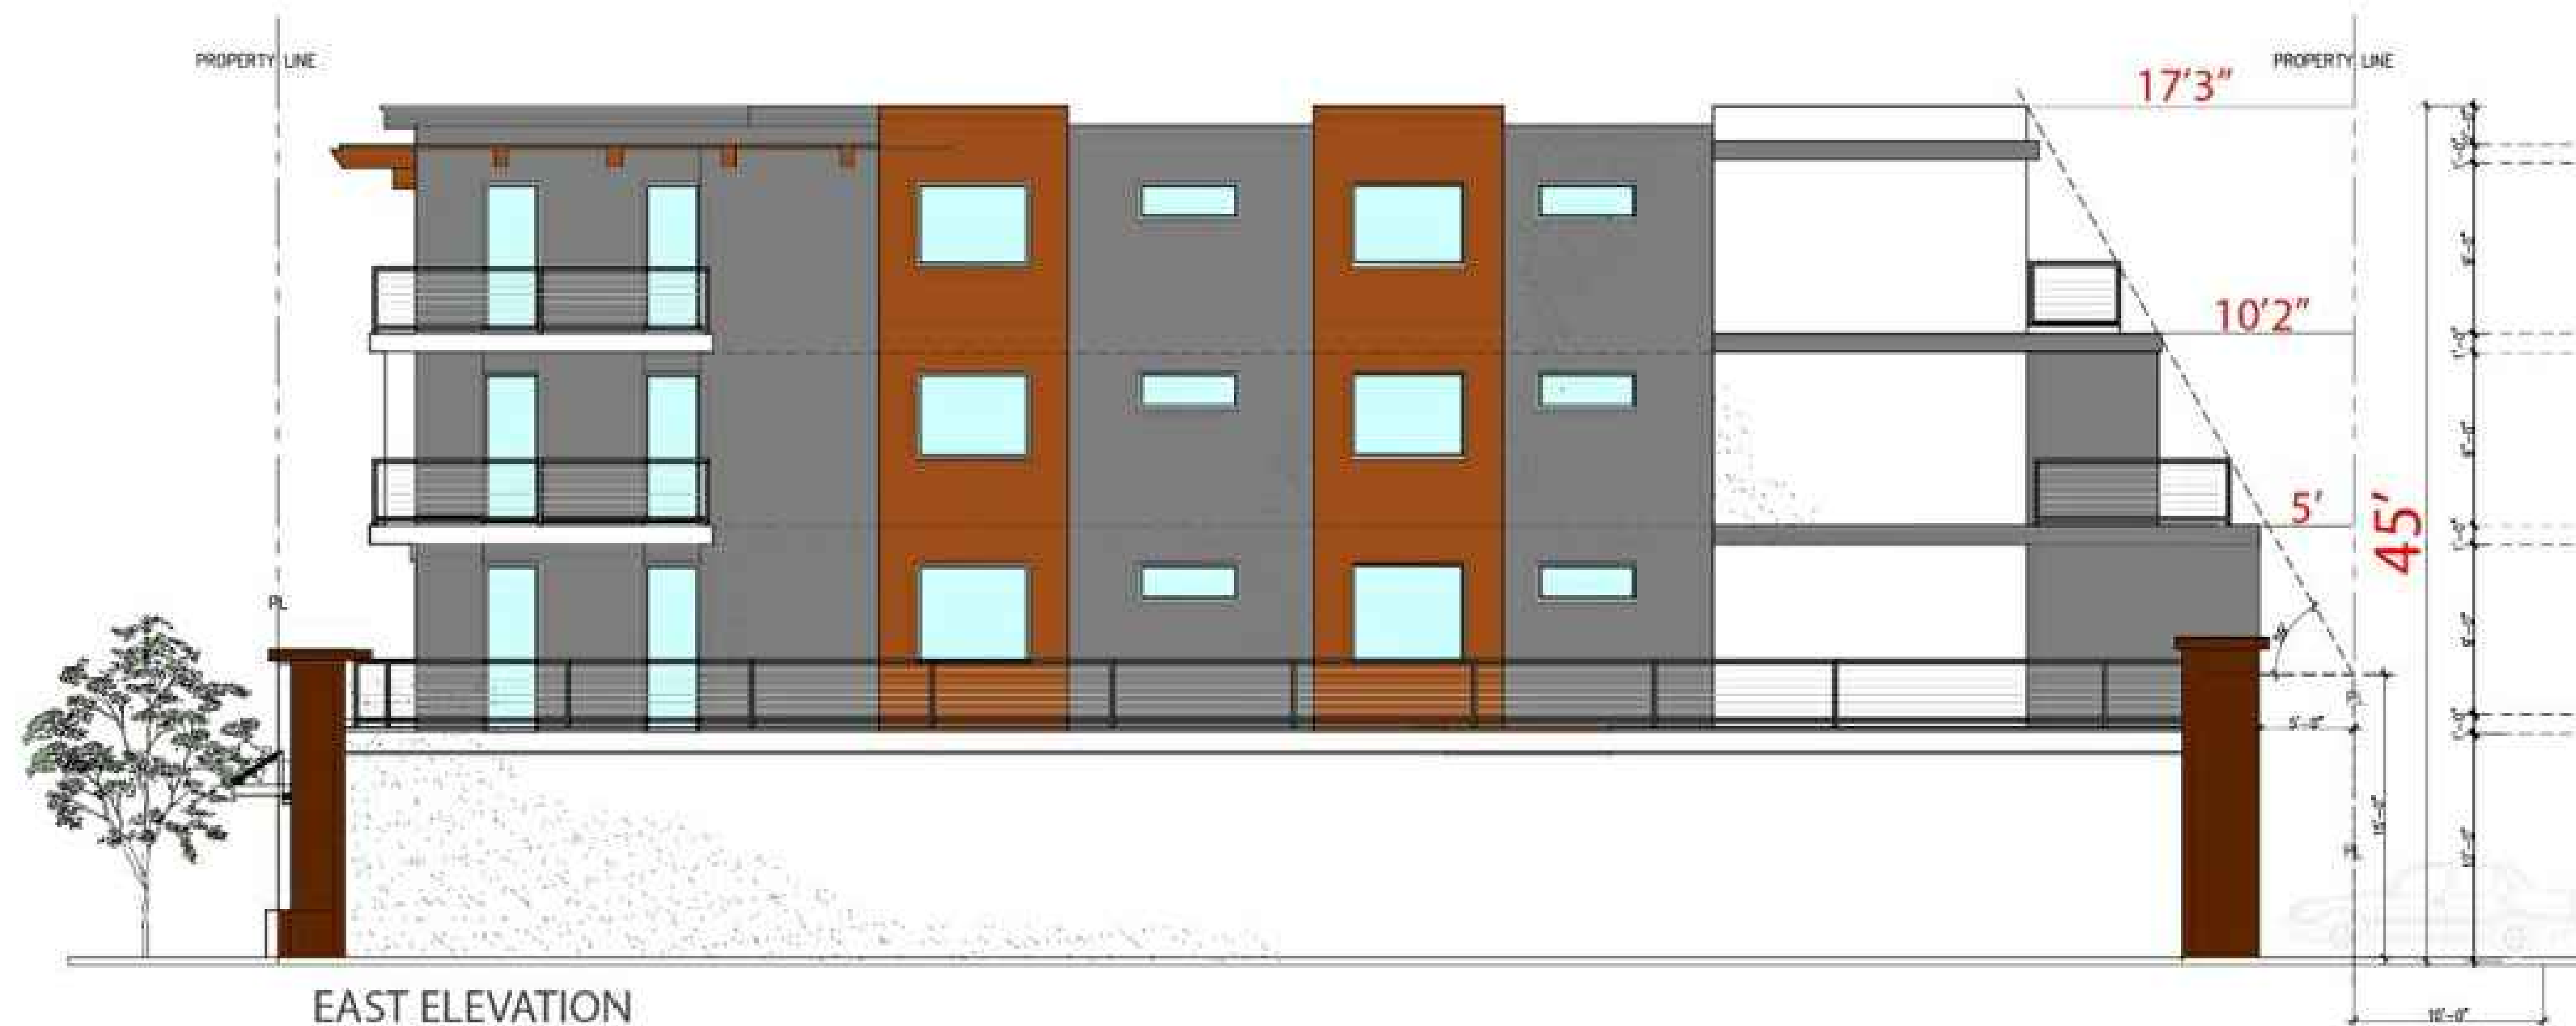

EAST ELEVATION
VIEW FROM SINGLE FAMILY BUILDING

THE USE OF THESE PLANS AND SPECIFICATIONS SHALL BE RESTRICTED TO THE ORIGINAL SITE FOR WHICH THEY WERE PREPARED AND PUBLICATION THEREOF IS EXPRESSLY LIMITED TO SUCH USE. REUSE, REPRODUCTION OR PUBLICATION BY ANY METHOD, IN WHOLE OR IN PART IS PROHIBITED. TITLE TO THE PLANS AND SPECIFICATIONS REMAINS WITH THE ARCHITECT. WITHOUT PREJUDICE VISUAL CONTACT WITH THESE DOCUMENTS SHALL CONSTITUTE PRIMA FACIE EVIDENCE OF THESE RESTRICTIONS

SHEET TITLE: COLORED ELEVATIONS		SC: N.T.S	
ARCHITECT: FARZIN MALY 6524 BALBOA BLVD. LAKE BALBOA, CA. 91406 Ph: 818. 770. 0161 Email: farzin.maly@gmail.com		OWNER AND PROJECT ADDRESS: 11281 WASHINGTON PLACE LLC. 11281 WASHINGTON PL CULVER CITY , CA.90230	
STAMP LICENSED ARCHITECT FARZIN MALY NO. C-33731 05-31-17 RENEWAL DATE STATE OF CALIFORNIA		SUBMITTAL DATES: OWNER: PLAN CHECK: O.T.B.	
JOB NO:		NO. NO. NO.	
DATE: 01.28.17		DATE DATE DATE	
DRAWN BY: F. M.		NO. NO. NO.	
APPROVED BY:		NO. NO. NO.	
SHEET NO:		NO. NO. NO.	
A-14		NO. NO. NO.	



NORTH ELEVATION
VIEW FROM ALLEY



SOUTH ELEVATION
VIEW FROM WASHINGTON

THE USE OF THESE PLANS AND SPECIFICATIONS SHALL BE RESTRICTED TO THE ORIGINAL SITE FOR WHICH THEY WERE PREPARED AND PUBLICATION THEREOF IS EXPRESSLY LIMITED TO SUCH USE. REUSE, REPRODUCTION OR PUBLICATION BY ANY METHOD, IN WHOLE OR IN PART IS PROHIBITED. TITLE TO THE PLANS AND SPECIFICATIONS REMAINS WITH THE ARCHITECT. WITHOUT PREJUDICE VISUAL CONTACT WITH THESE DOCUMENTS SHALL CONSTITUTE PRIMA FACIE EVIDENCE OF THESE RESTRICTIONS

SC: N.T.S

OWNER AND PROJECT ADDRESS:
11281 WASHINGTON PLACE LLC.
11281 WASHINGTON PL
CULVER CITY , CA 90230

ARCHITECT:
FARZIN MALY
6524 BALBOA BLVD.
LAKE BALBOA, CA. 91406
Ph: 818. 770. 0161
Email: farzin.maly@gmail.com

REVISIONS

1	2	3	NO.	DATE	NO.	DATE
4	5	6				

STAMP

LICENSED ARCHITECT
FARZIN MALY
NO. C-33731
05-31-17
RENEWAL DATE
STATE OF CALIFORNIA

JOB NO:

DATE: 01.28.17

DRAWN BY: F. M.

APPROVED BY:

SHEET NO:

A-15



CONCESSIONS DIAGRAM ON NORTH ELEVATION

SC: 3/16"=1'-0"

THE USE OF THESE PLANS AND SPECIFICATIONS SHALL BE RESTRICTED TO THE ORIGINAL SITE FOR WHICH THEY WERE PREPARED AND PUBLICATION THEREOF IS EXPRESSLY LIMITED TO SUCH USE. REUSE, REPRODUCTION OR PUBLICATION BY ANY METHOD, IN WHOLE OR IN PART IS PROHIBITED. TITLE TO THE PLANS AND SPECIFICATIONS REMAINS WITH THE ARCHITECT. WITHOUT PREJUDICE VISUAL CONTACT WITH THESE DOCUMENTS SHALL CONSTITUTE PRIMA FACIE EVIDENCE OF THESE RESTRICTIONS

STAMP

LICENSED ARCHITECT

FARZIN MALY

NO. C-33731

05-31-17

RENEWAL DATE

STATE OF CALIFORNIA

JOB NO:

DATE: 01.28.17

DRAWN BY: F. M.

APPROVED BY:

SHEET NO:

A-16

ARCHITECT:

FARZIN MALY

6524 BALBOA BLVD.

LAKE BALBOA, CA. 91406

Ph: 818. 770. 0161

Email: farzin.maly@gmail.com

OWNER AND PROJECT ADDRESS:

11281 WASHINGTON PLACE LLC.

11281 WASHINGTON PL

CULVER CITY , CA.90230

SHEET TITLE:

CONCESSIONS DIAGRAM

SC: 3/16"=1'-0"

REVISIONS


NO.	DATE	NO.	DATE
1		4	
2		5	
3		6	

SUBMITTAL DATES:

OWNER:

PLAN CHECK:

O.T.B.

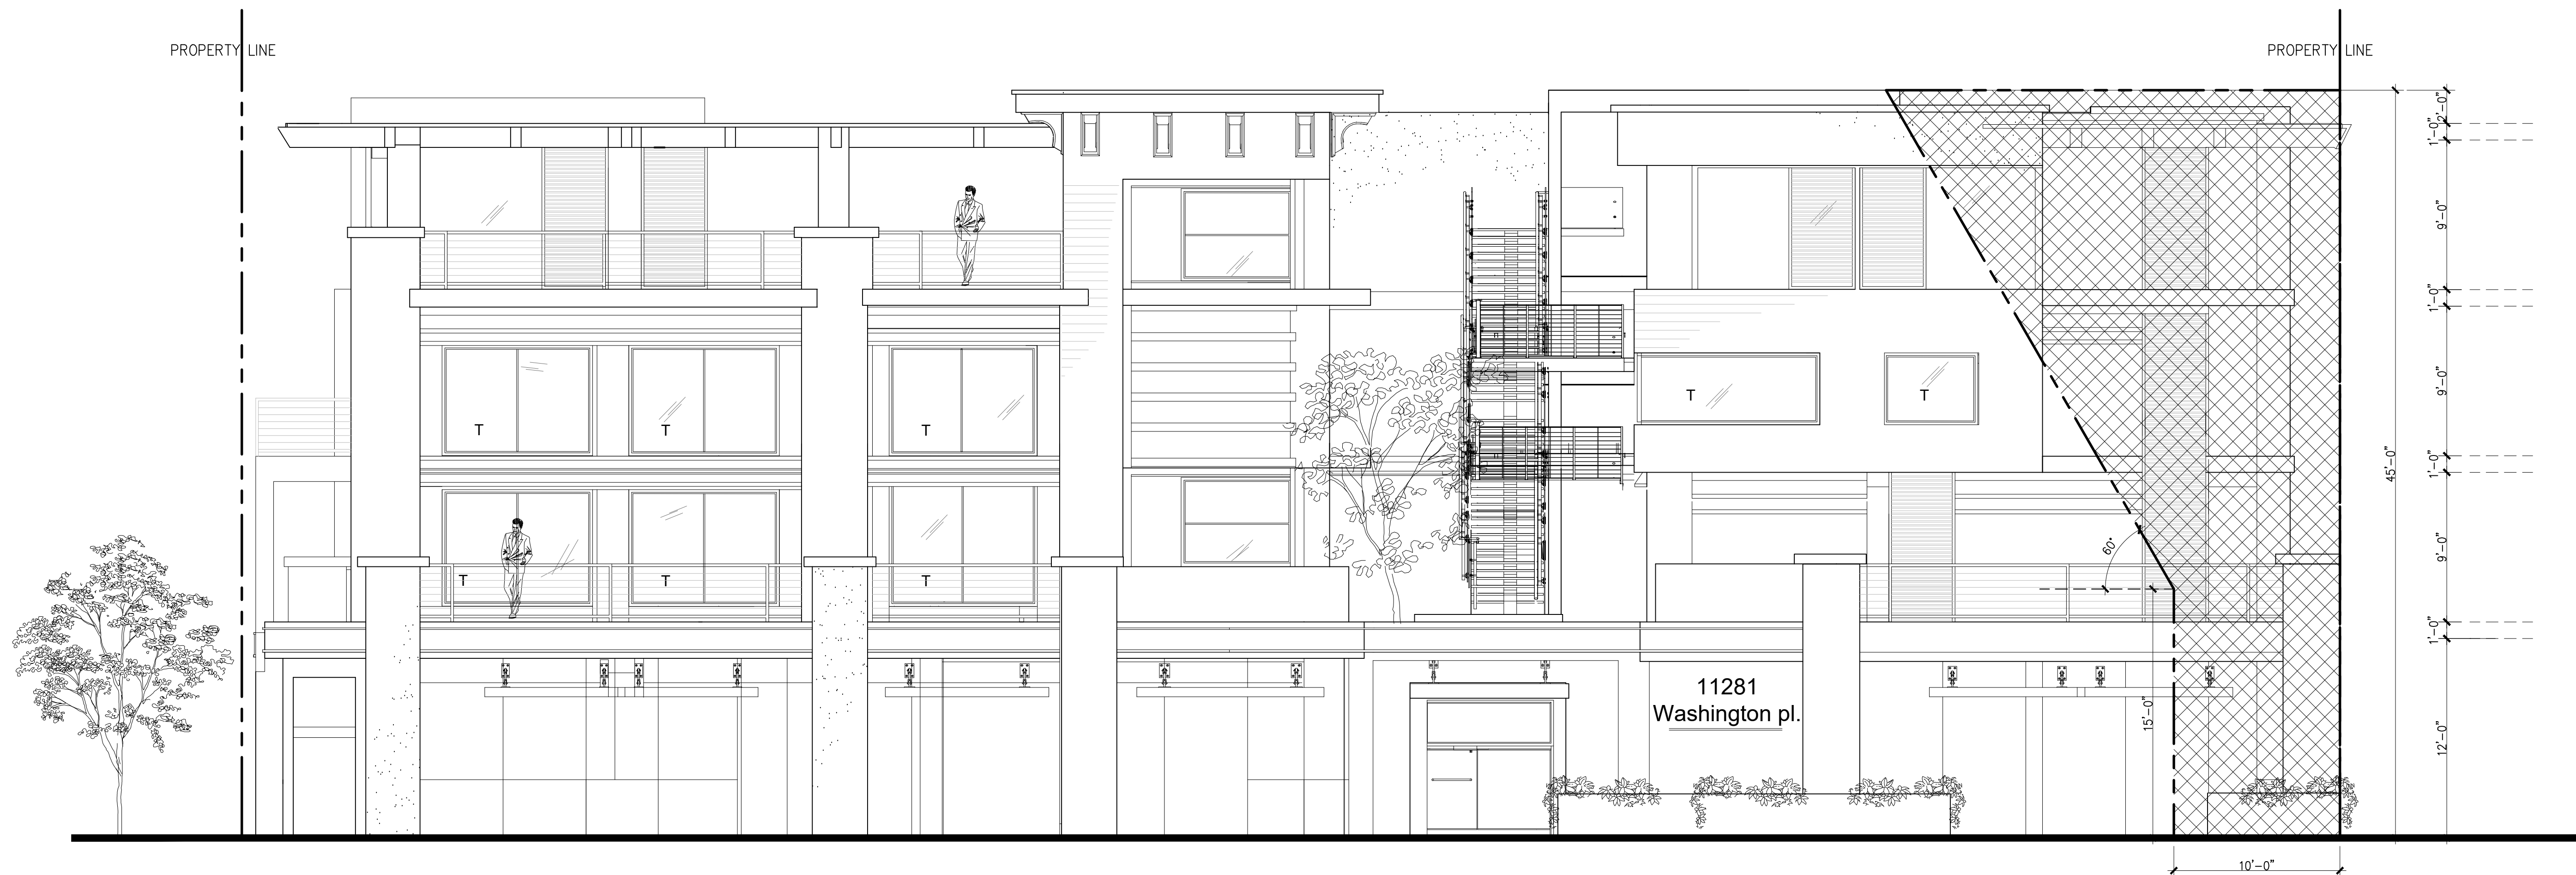

PROPERTY LINE

CONCESSIONS DIAGRAM ON SOUTH ELEVATION

SC: $3/16"=1'-0"$

REVISED	1		2		3		4		5		6	
	NO.	DATE	NO.	DATE	NO.	DATE	NO.	DATE	NO.	DATE	NO.	DATE
REVISIONS												

SHEET TITLE: CONCESSIONS DIAGRAM	ARCHITECT: FARZIN MALY 6524 BALBOA BLVD. LAKE BALBOA, CA. 91406 Ph: 818. 770. 0161 Email: farzin.maly@gmail.com	OWNER AND PROJECT ADDRESS: 11281 WASHINGTON PLACE LLC. 11281 WASHINGTON PL CULVER CITY , CA 90230	SC: 3/16"=1'-0"
---	---	---	-----------------

JOB NO:	
DATE:	01.28.17
DRAWN BY:	F. M.
APPROVED BY:	



VIEW FROM WASHINGTON AND SAWTELLE

THE USE OF THESE PLANS AND SPECIFICATIONS SHALL BE RESTRICTED TO THE ORIGINAL SITE FOR WHICH THEY WERE PREPARED AND PUBLICATION THEREOF IS EXPRESSLY LIMITED TO SUCH USE. REUSE, REPRODUCTION OR PUBLICATION BY ANY METHOD, IN WHOLE OR IN PART IS PROHIBITED. TITLE TO THE PLANS AND SPECIFICATIONS REMAINS WITH THE ARCHITECT. WITHOUT PREJUDICE VISUAL CONTACT WITH THESE DOCUMENTS SHALL CONSTITUTE PRIMA FACIE EVIDENCE OF THESE RESTRICTIONS

RENDERS

ARCHITECT:
FARZIN MALY
6524 BALBOA BLVD.
LAKE BALBOA, CA. 91406
Ph: 818. 770. 0161
Email: farzin.maly@gmail.com

OWNER AND PROJECT ADDRESS:
11281 WASHINGTON PLACE LLC.
11281 WASHINGTON PL
CULVER CITY , CA.90230

STAMP

LICENSED ARCHITECT

FARZIN MALY

NO. C-33731

05-31-17

RENEWAL DATE

STATE OF CALIFORNIA

JOB NO:

DATE: 01.28.17

DRAWN BY: F. M.

APPROVED BY:

SHEET NO:

A-18

SUBMITTAL DATES:

OWNER:

PLAN CHECK:

O.T.B.

1

2

3

4

5

6

REVISIONS

NO.

DATE

NO.

DATE



VIEW FROM SAWTELLE AND ALLEY

THE USE OF THESE PLANS AND SPECIFICATIONS SHALL BE RESTRICTED TO THE ORIGINAL SITE FOR WHICH THEY WERE PREPARED AND PUBLICATION THEREOF IS EXPRESSLY LIMITED TO SUCH USE. REUSE, REPRODUCTION OR PUBLICATION BY ANY METHOD, IN WHOLE OR IN PART IS PROHIBITED. TITLE TO THE PLANS AND SPECIFICATIONS REMAINS WITH THE ARCHITECT. WITHOUT PREJUDICE VISUAL CONTACT WITH THESE DOCUMENTS SHALL CONSTITUTE PRIMA FACIE EVIDENCE OF THESE RESTRICTIONS

STAMP

LICENSED ARCHITECT

FARZIN MALY

NO. C-33731

05-31-17

RENEWAL DATE

STATE OF CALIFORNIA

JOB NO:

DATE: 01.28.17

DRAWN BY: F. M.

APPROVED BY:

SHEET NO:

A-19

SHEET TITLE: **RENDERS**

ARCHITECT:
FARZIN MALY
6524 BALBOA BLVD.
LAKE BALBOA, CA. 91406
Ph: 818. 770. 0161
Email: farzin.maly@gmail.com

OWNER AND PROJECT ADDRESS:
11281 WASHINGTON PLACE LLC.
11281 WASHINGTON PL
CULVER CITY , CA.90230

1

2

3

NO.

4

5

6

NO.

REVISIONS

DATE

NO.

DATE

SUBMITTAL DATES:

OWNER:

PLAN CHECK:

O.T.B.



VIEW FROM WASHINGTON

THE USE OF THESE PLANS AND SPECIFICATIONS SHALL BE RESTRICTED TO THE ORIGINAL SITE FOR WHICH THEY WERE PREPARED AND PUBLICATION THEREOF IS EXPRESSLY LIMITED TO SUCH USE. REUSE, REPRODUCTION OR PUBLICATION BY ANY METHOD, IN WHOLE OR IN PART IS PROHIBITED. TITLE TO THE PLANS AND SPECIFICATIONS REMAINS WITH THE ARCHITECT. WITHOUT PREJUDICE VISUAL CONTACT WITH THESE DOCUMENTS SHALL CONSTITUTE PRIMA FACIE EVIDENCE OF THE ACCEPTANCE OF THESE RESTRICTIONS

RENDERS

ARCHITECT:
FARZIN MALY
6524 BALBOA BLVD.
LAKE BALBOA, CA. 91406
Ph: 818. 770. 0161
Email: farzin.maly@gmail.com

OWNER AND PROJECT ADDRESS:
11281 WASHINGTON PLACE LLC.
11281 WASHINGTON PL
CULVER CITY , CA.90230

STAMP

LICENSED ARCHITECT

FARZIN MALY

NO. C-33731

05-31-17

RENEWAL DATE

STATE OF CALIFORNIA

JOB NO:

DATE: 01.28.17

DRAWN BY: F. M.

APPROVED BY:

SHEET NO:

A-20

SUBMITTAL DATES:

OWNER:

PLAN CHECK:

O.T.B.

1

2

3

NO.

4

5

6

NO.

DATE

DATE

DATE

DATE

REVISIONS

1

2

3

NO.

4

5

6

NO.

DATE


DATE

DATE

DATE



FIRST PROPOSED BUILDING

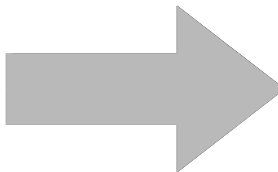

REVISED PROPOSED BUILDING

THE USE OF THESE PLANS AND SPECIFICATIONS SHALL BE RESTRICTED TO THE ORIGINAL SITE FOR WHICH THEY WERE PREPARED AND PUBLICATION THEREOF IS EXPRESSLY LIMITED TO SUCH USE. REUSE, REPRODUCTION OR PUBLICATION BY ANY METHOD, IN WHOLE OR IN PART IS PROHIBITED. TITLE TO THE PLANS AND SPECIFICATIONS REMAINS WITH THE ARCHITECT. WITHOUT PREJUDICE VISUAL CONTACT WITH THESE DOCUMENTS SHALL CONSTITUTE PRIMA FACIE EVIDENCE OF THESE RESTRICTIONS

REVISIONS

1	4
2	5
3	6

SUBMITTAL DATES:

OWNER:	
PLAN CHECK:	
O.T.B.	

OWNER AND PROJECT ADDRESS:	
11281 WASHINGTON PLACE LLC.	
11281 WASHINGTON PL	
CULVER CITY , CA 90230	

SHEET TITLE:

PROCESS SHEET

ARCHITECT:

FARZIN MALY

6524 BALBOA BLVD.

LAKE BALBOA, CA. 91406

Ph: 818. 770. 0161

Email: farzin.maly@gmail.com

STAMP

LICENSED ARCHITECT

FARZIN MALY

NO. C-33751

05-31-17


RENEWAL DATE

STATE OF CALIFORNIA

JOB NO:	
DATE:	01.28.17
DRAWN BY:	F. M.
APPROVED BY:	

SHEET NO:

A-21

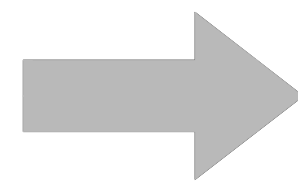

PROPERTY LINE

11281
Washington pl.

45'-0"





REVISED PROPOSED BUILDING
WEST ELEVATION


THE USE OF THESE PLANS AND SPECIFICATIONS SHALL BE RESTRICTED TO THE ORIGINAL SITE FOR WHICH THEY WERE PREPARED AND PUBLICATION THEREOF IS EXPRESSLY LIMITED TO SUCH USE. REUSE, REPRODUCTION OR PUBLICATION BY ANY METHOD, IN WHOLE OR IN PART IS PROHIBITED. TITLE TO THE PLANS AND SPECIFICATIONS REMAINS WITH THE ARCHITECT WITHOUT PREJUDICE VISUAL CONTACT WITH THESE DOCUMENTS SHALL CONSTITUTE PRIMA FACIE EVIDENCE OF THE ACCEPTANCE OF THESE RESTRICTIONS





FIRST PROPOSED BUILDING
NORTH ELEVATION

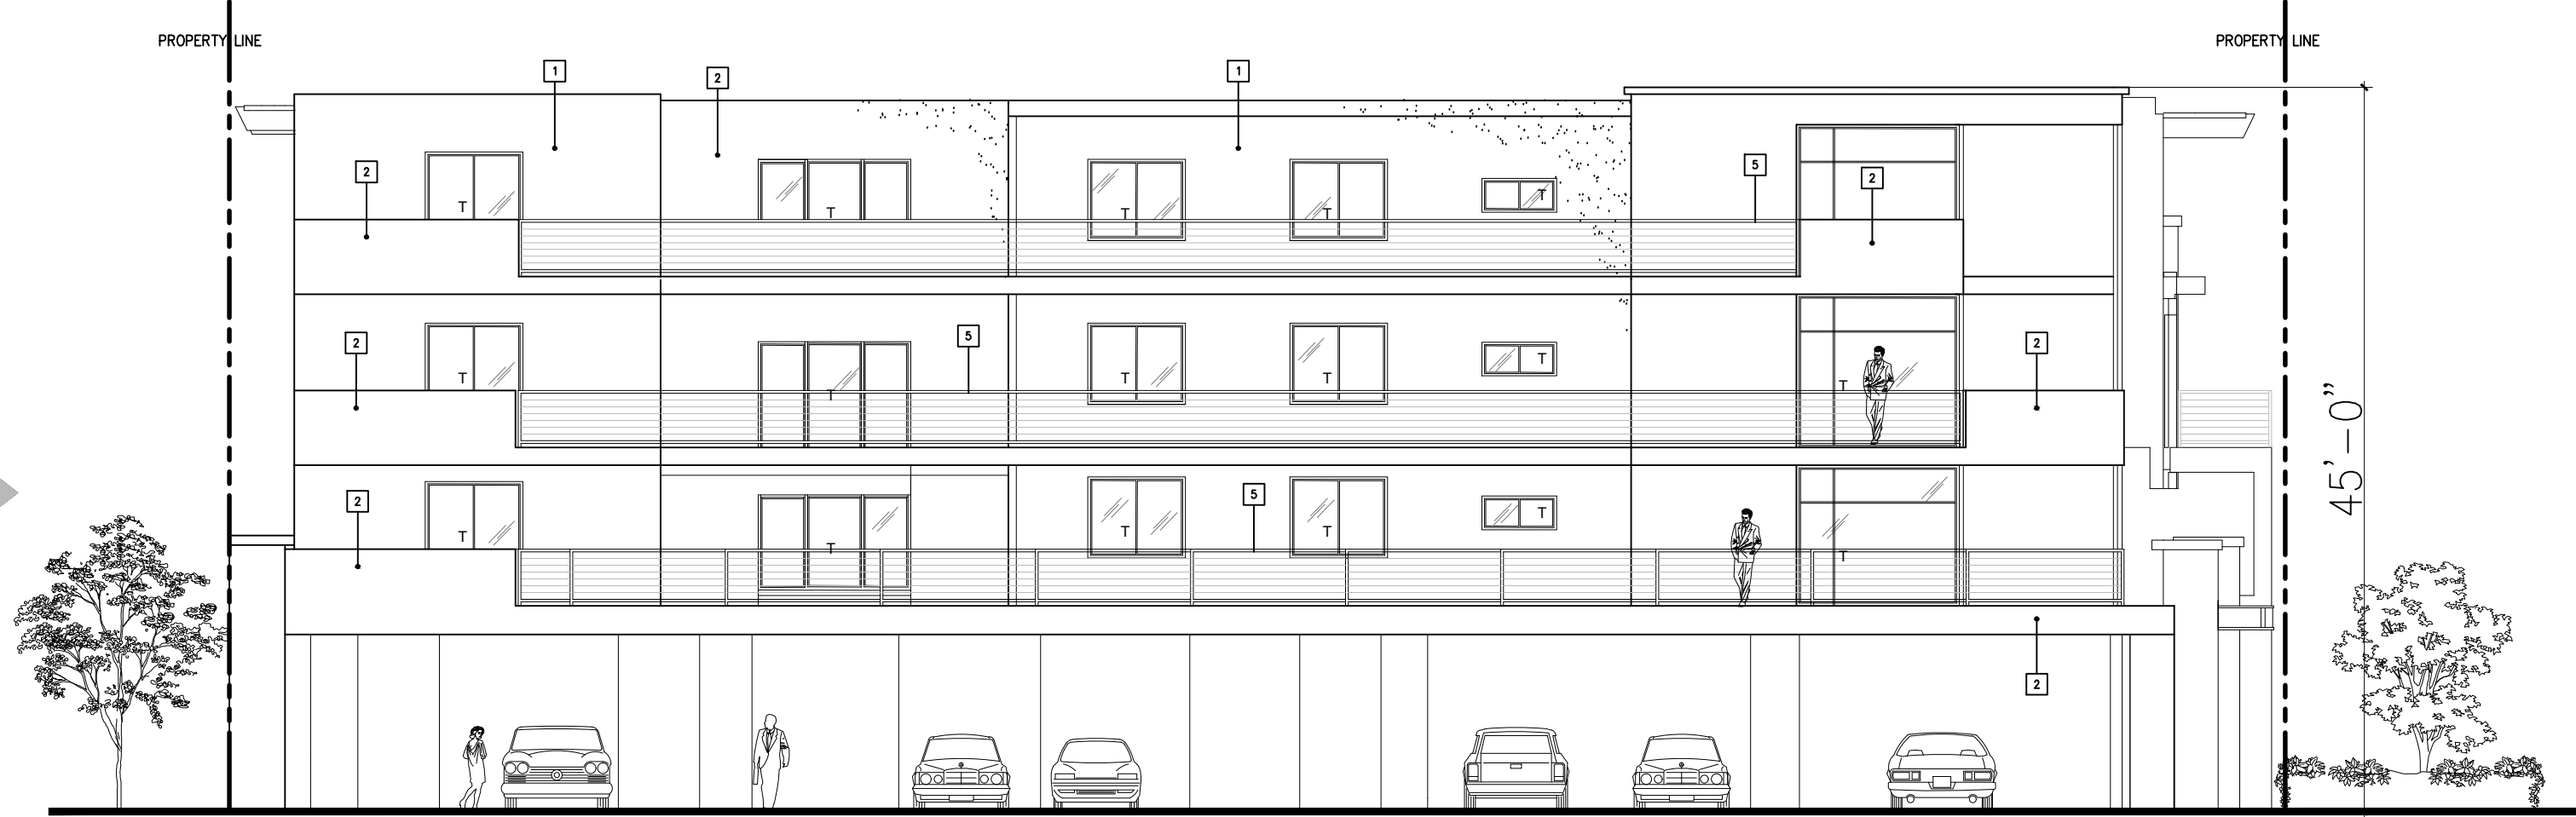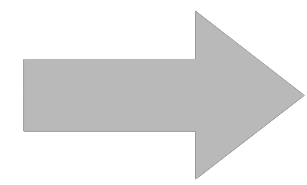

REVISED PROPOSED BUILDING
NORTH ELEVATION

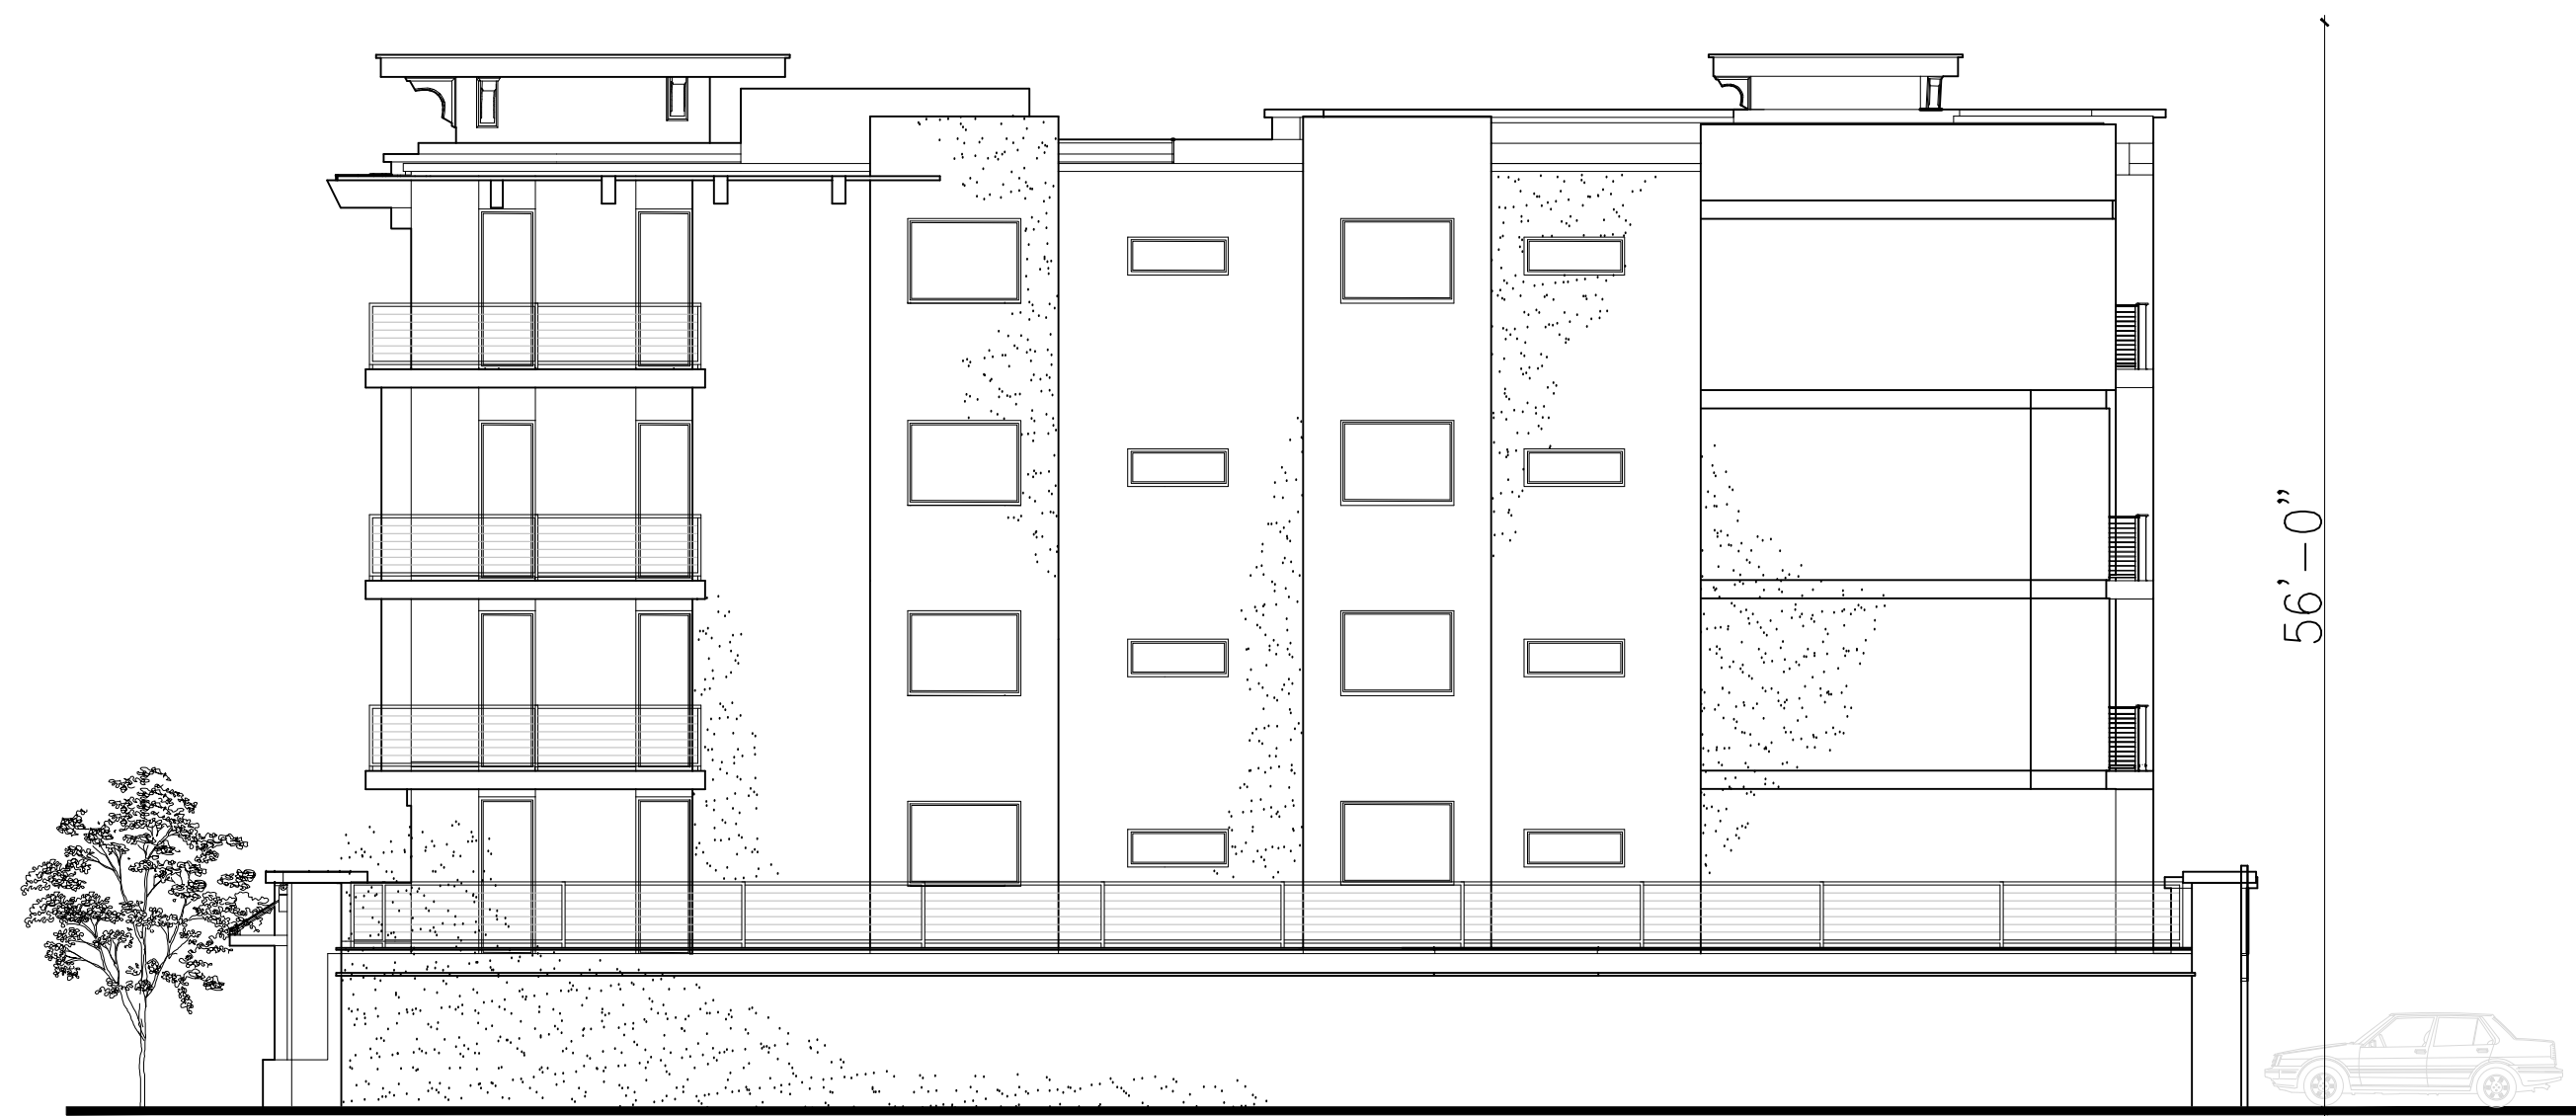

FIRST PROPOSED BUILDING
EAST ELEVATION

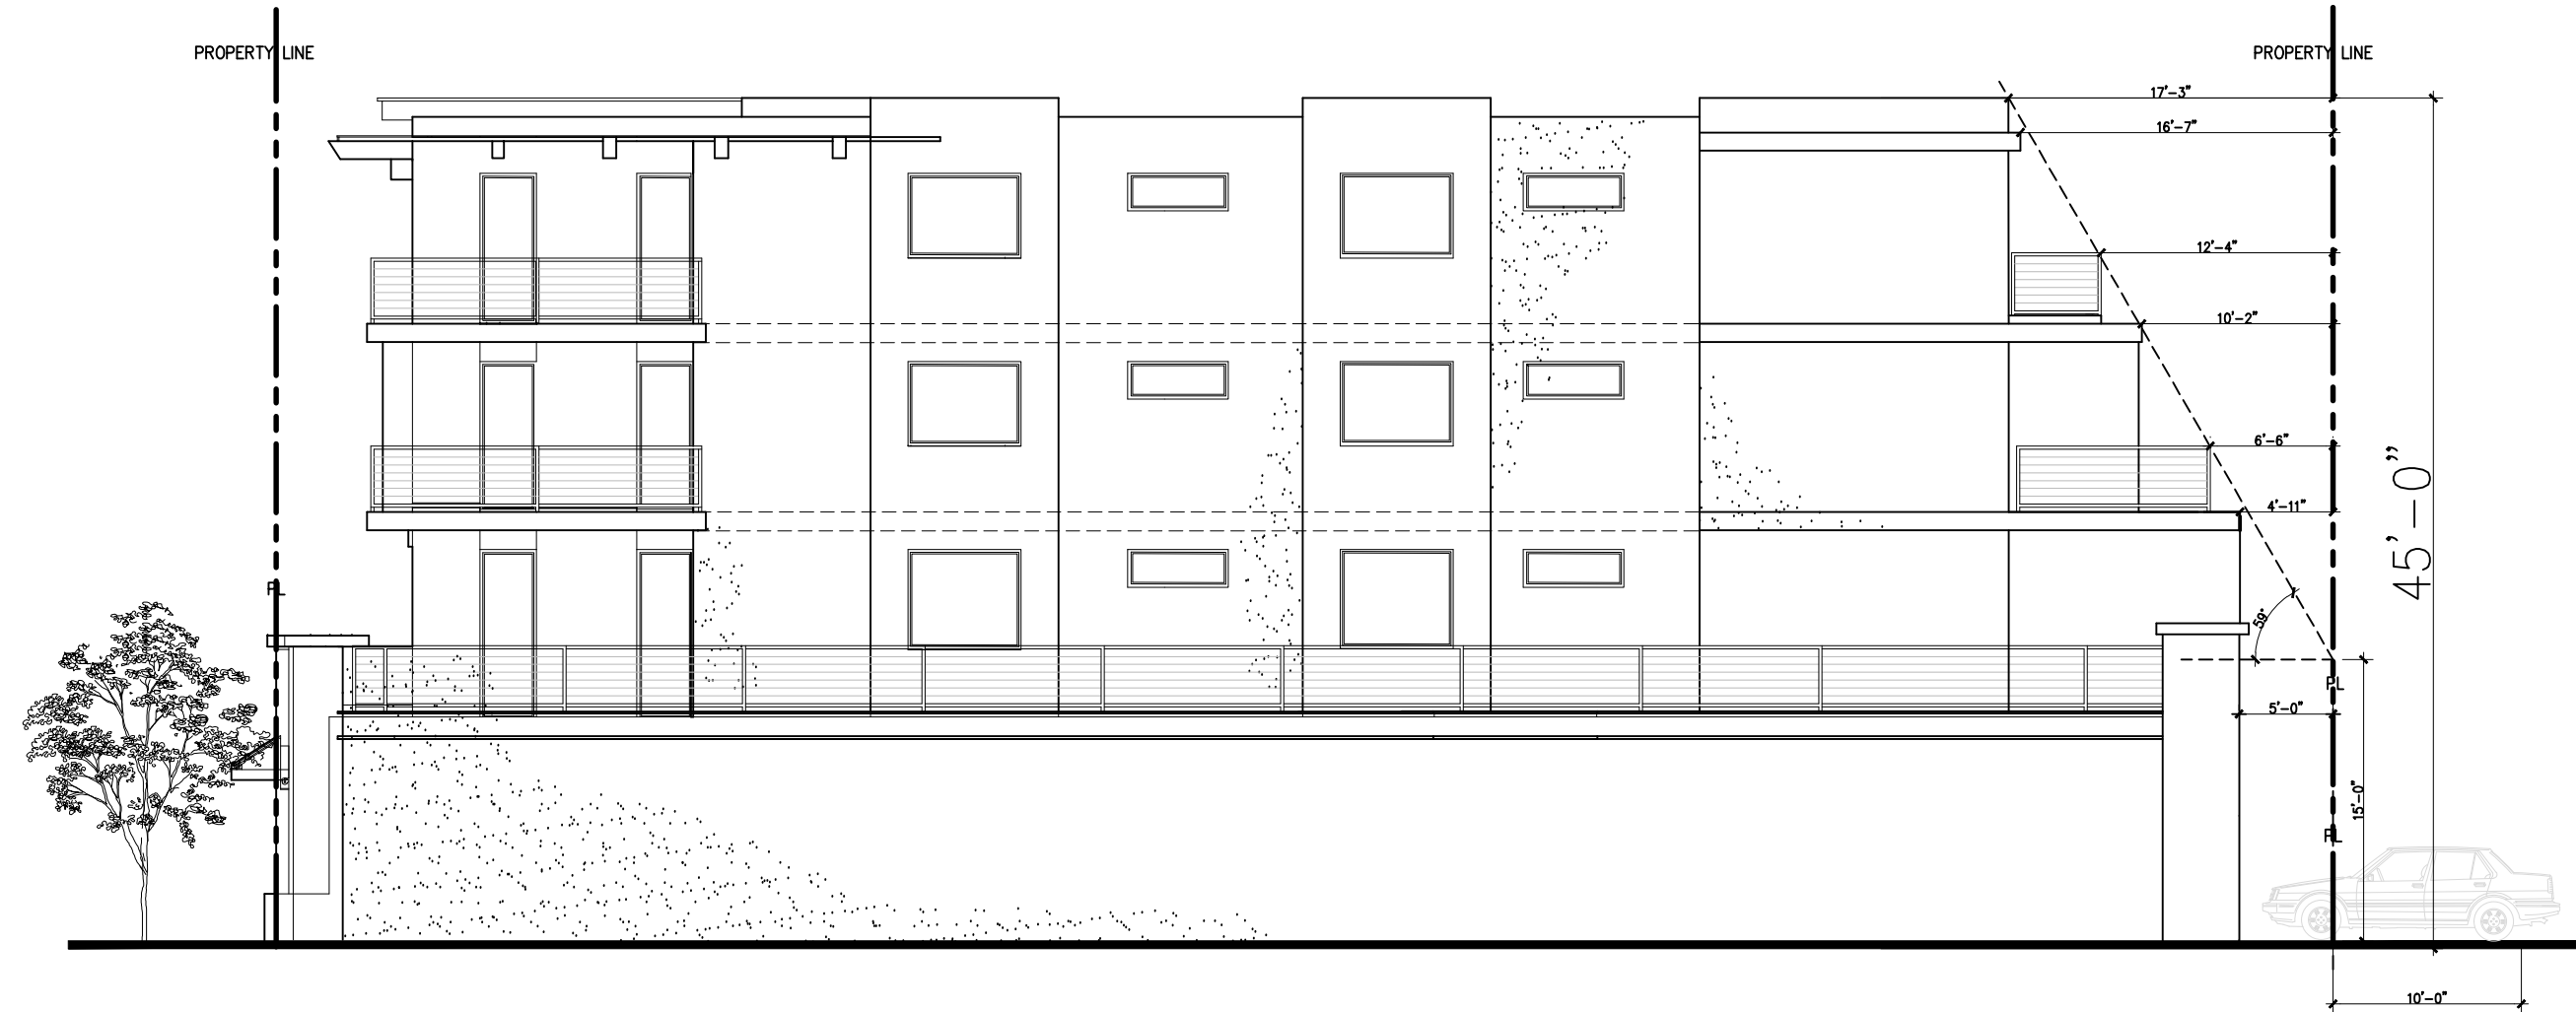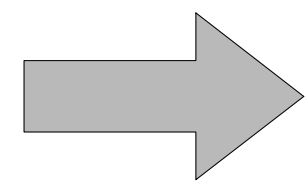

REVISED PROPOSED BUILDING
EAST ELEVATION

THE USE OF THESE PLANS AND SPECIFICATIONS SHALL BE RESTRICTED TO THE ORIGINAL SITE FOR WHICH THEY WERE PREPARED AND PUBLICATION THEREOF IS EXPRESSLY LIMITED TO SUCH USE. REUSE, REPRODUCTION OR PUBLICATION BY ANY METHOD, IN WHOLE OR IN PART IS PROHIBITED. TITLE TO THE PLANS AND SPECIFICATIONS REMAINS WITH THE ARCHITECT. WITHOUT PREJUDICE VISUAL CONTACT WITH THESE DOCUMENTS SHALL CONSTITUTE PRIMA FACIE EVIDENCE OF THESE RESTRICTIONS

SUBMITTAL DATES:		OWNER:		PLAN CHECK:		O.T.B.	
NO.		DATE		NO.		DATE	
1		2		3		4	
REVISIONS		NO.		NO.		NO.	

OWNER AND PROJECT ADDRESS:
11281 WASHINGTON PLACE LLC.
11281 WASHINGTON PL
CULVER CITY, CA 90230

ARCHITECT:
FARZIN MALY
6524 BALBOA BLVD.
LAKE BALBOA, CA 91406
Ph: 818. 770. 0161
Email: farzin.maly@gmail.com

SHEET TITLE:
PROCESS SHEET

STAMP
LICENSED ARCHITECT
FARZIN MALY
NO. C-33731
05-31-17
RENEWAL DATE
STATE OF CALIFORNIA

JOB NO:


DATE: 01.28.17

DRAWN BY: F. M.

APPROVED BY:

SHEET NO:
A-23

MATERIAL BOARD
11281 WASHINGTON PL. CULVER CITY,CA 90230

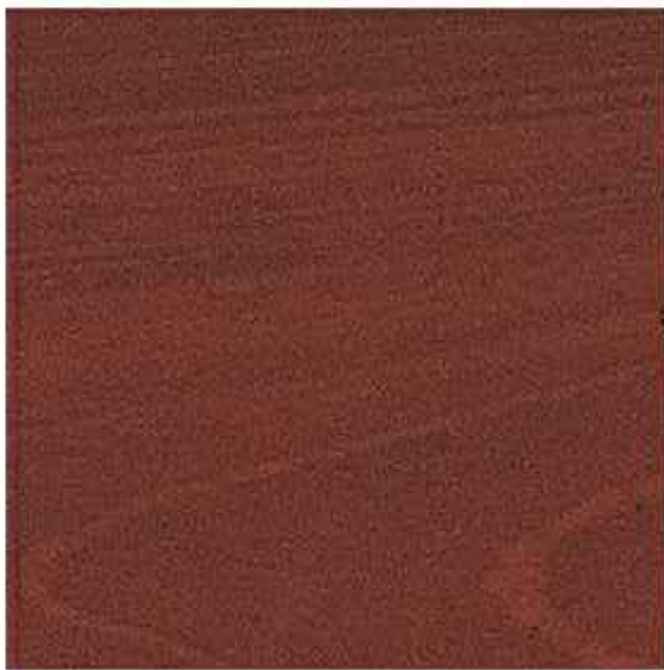

Royal MAhogany Flush(PU04)
by TRESPA



Aluminim Sliding Windows by Fleetwood




Aluminium Sliding Dorrs by Fleetwood




Ithaca Style Cable Railing- Raven Texture Black
by KEUKA




Motley Custom Trellis by Datummetal

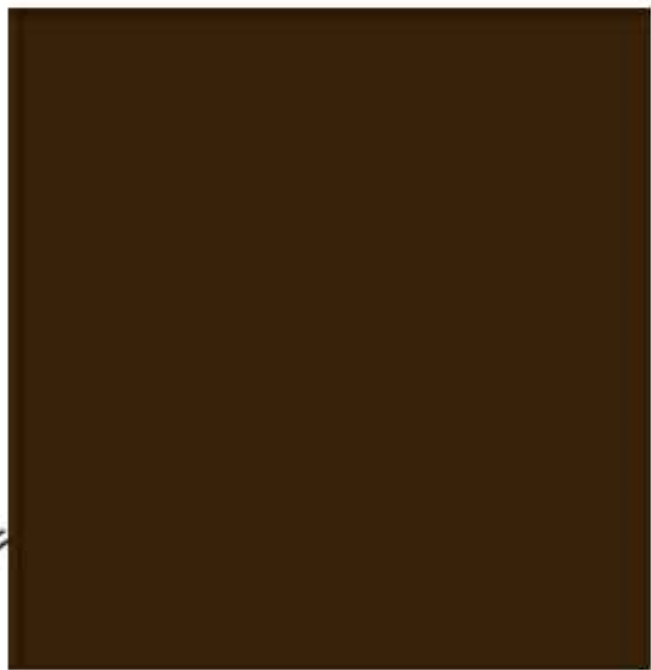

CLIFF (3039D) stucco by LAHABRA

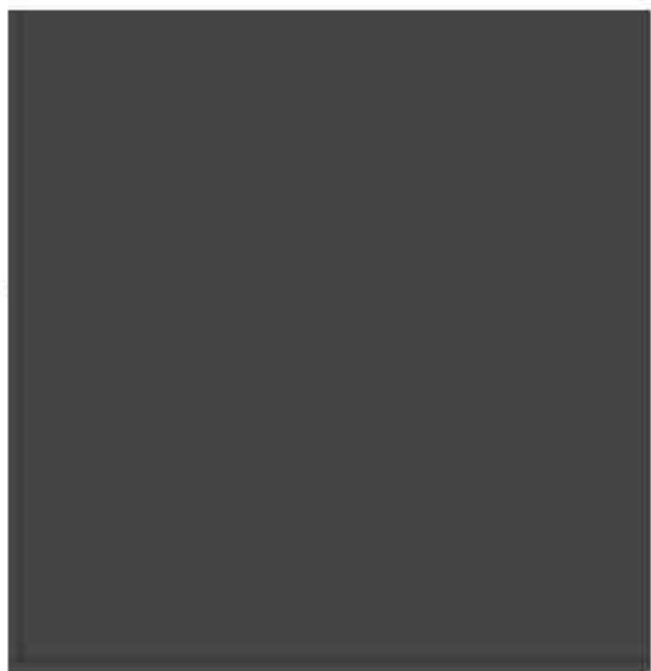

SANTIAGO (3032L) stucco by LAHABRA

 

EGG SHELL (73 base 100) stucco by LAHABRA

THE USE OF THESE PLANS AND SPECIFICATIONS SHALL BE RESTRICTED TO THE ORIGINAL SITE FOR WHICH THEY WERE PREPARED AND PUBLICATION THEREOF IS EXPRESSLY LIMITED TO SUCH USE. REUSE, REPRODUCTION OR PUBLICATION BY ANY METHOD, IN WHOLE OR IN PART IS PROHIBITED. TITLE TO THE PLANS AND SPECIFICATIONS REMAINS WITH THE ARCHITECT. WITHOUT PREJUDICE VISUAL CONTACT WITH THESE DOCUMENTS SHALL CONSTITUTE PRIMA FACIE EVIDENCE OF THESE RESTRICTIONS

SHEET TITLE: MATERIAL BOARD

ARCHITECT: FARZIN MALY
6524 BALBOA BLVD.
LAKE BALBOA, CA. 91406
Ph: 818. 770. 0161
Email: farzin.maly@gmail.com

OWNER AND PROJECT ADDRESS:
11281 WASHINGTON PLACE LLC.
11281 WASHINGTON PL
CULVER CITY , CA.90230

STAMP
LICENSED ARCHITECT
FARZIN MALY
NO. C-33731
05-31-17
RENEWAL DATE
STATE OF CALIFORNIA

JOB NO:

DATE: 01.28.17

DRAWN BY: F. M.

APPROVED BY:

SHEET NO:
A-24

1	2	3	NO.	DATE	NO.	DATE
4	5	6	NO.	DATE	NO.	DATE

SUBMITTAL DATES:

OWNER:

PLAN CHECK:

O.T.B.