

PROPOSED 4 STORY PLUS BASEMENT GARAGE MIXED USED 14 -UNIT AND 4900 SQFT RETAILSTORE

11281 WASHINGTON PLACE
CULVER CITY , CA. 90230

Attachment No. 4

PROJECT INFORMATION

AREA CALCULATION :

TOTAL GROSS AREA : 48,422 SQFT
PARKING GARAGE : 12,147 SQFT

TRASH AND RECYCLE: 141 SQFT
BICYCLE AREA : 306 SQFT
ELEVATOR: 78 SQFT
RAMP: 937 SQFT
PARKING AREA : 10,355 SQFT
EXTERIOR WALL: 330 SQFT

FIRST FLOOR : 10,632 SQFT
RETAIL : 4900 SQFT
TRASH : 54 SQFT
ELEVATOR: 78 SQFT
LOBBY : 533 SQFT
GYM : 610 SQFT
STAIR : 255 SQFT
RAMP : 503 SQFT
PARKING : 3004 SQFT
CORRIDOR : 457 SQFT
EXTERIOR WALL: 238 SQFT

SECOND FLOOR : 8,721 SQFT

CORRIDOR : 650 SQFT
STAIR : 205 SQFT

UNIT #1 (3 bedrooms) : 1600 SQFT
UNIT #2 (2 bedrooms) : 1560 SQFT
UNIT #3 (3 bedrooms) : 2456 SQFT
UNIT #4 (2 bedrooms) : 932 SQFT
UNIT #5 (2 bedrooms) : 1002 SQFT
ELEVATOR : 78 SQFT
EXTERIOR WALL: 238 SQFT

THIRD FLOOR : 8,991 SQFT
CORRIDOR : 650 SQFT
STAIR : 205 SQFT
UNIT #6 (3 bedrooms): 1765 SQFT
UNIT #7 (2 bedrooms) : 1665 SQFT
UNIT #8 (3 bedrooms) : 2456 SQFT
UNIT #9 (2 bedrooms) : 932 SQFT
UNIT #10 (2 bedrooms) : 1002 SQFT
ELEVATOR : 78 SQFT
EXTERIOR WALL: 238 SQFT

FORTH FLOOR : 7,931 SQFT
CORRIDOR : 650 SQFT
STAIR : 205 SQFT
UNIT #11 (3 bedrooms) : 2370 SQFT
UNIT #12 (3 bedrooms) : 2456 SQFT
UNIT #13 (2 bedrooms) : 932 SQFT
UNIT #14 (2 bedrooms) : 1002 SQFT
ELEVATOR : 78 SQFT
EXTERIOR WALL: 238 SQFT

LOT SIZE :12,294 SQFT

TOTAL GROSS AREA : 48,987 SQFT

10% X 47,285 SQFT =4728.5 SQFT
30% X 12,294 SQFT =3,682 SQFT

REQUIRED COMMERCIAL AREA : 10% X 48,422 SQFT =4,842.2 SQFT

PROVIDED : 4898.7 SQFT

RESIDENTIAL DENSITY CALCULATION :

LOT AREA /1245= $\frac{12294}{1245}$ =9.87 = 10 UNITS(1 UNIT PER 1,245 SQFT):

20% LOW INCOME=20%X10= 2 LOW INCOME UNIT

DENSITY BONUS= 35%X10= 4 UNITS

TOTAL NUMBER OF UNITS = 10+4= 14 UNITS

INCENTIVE :

PROVIDE 5'-0" SETBACK IN LIEU OF TRANSITIONAL HEIGHT ON EAST SIDE

ALLOWED MAXIMUM HEIGHT = 45'-0"

OPEN SPACE :

REQUIRED OPEN SPACE : (75 S.F. OF OPEN SPACE PER UNIT)=14X75= 1050 SQFT

PROVIDED OPEN SPACE : (GYM) +REAR BALCONIES ON 3RD & 4RTH FLOORS

610+545+545=1700S.F.>1050 S.F.

PARKING CALCULATION :

PARKING CALCULATION (COMMERCIAL) :

RETAIL (1 PER 350 SQFT)

REQUIRED PARKING FOR RETAIL= $\frac{4900}{350}$ =14 SPACES

PROPOSED PARKING FOR RETAIL= $\frac{4900}{350}$ =12 STANDARD AND 2 ACCESSIBLE PARKING SPACES = 14 SPACES

PARKING CALCULATION (RESIDENTIAL) :

REQUIRED PARKING SPACES(2 SPACES FOR 2 AND 3 BEDROOM)= 14X2= 28 PARKING SPACES

REQUIRED GUEST PARKING SPACES(1 SPACE FOR EVERY 4 RESIDENTIAL UNITS)= $\frac{14}{4}$ =3 SPACES

28+3=31 TOTAL PARKING SPACES

PROPOSED PARKING SPACES: 29 STANDARD AND 2 ACCESSIBLE= 31 SPACES

BICYCLE (RESIDENTIAL) :

REQUIRED BICYCLE : 10% X 31= 4 SPACES

PROPOSED BICYCLE : 14 SPACES

BICYCLE (COMMERCIAL) :

REQUIRED BICYCLE : 5% X 14= 0.7=1 SPACES

PROPOSED BICYCLE : 2 SPACES

PROJECT DIRECTORY

OWNER:

11281 WASHINGTON LLC
11281 WASHINGTON PLACE
CULVER CITY CA 90230
TELEPHONE: (310) 563 - 1897)

ARCHITECT:


MALY ARCHITECTS INC.
16200 VENTURA BLVD.
ENCINO, CA. 91436
TELEPHONE: (818) 770 - 0161)
Email: farzin.maly@gmail.com

SHEET INDEX

ARCHITECTURE:

T0.01	TITLE SHEET
A-1	SITE PLAN
A-2	COLORS SITE PLAN
A-3	BASEMENT PARKING GARAGE
A-4	FIRST FLOOR PLAN
A-5	SECOND FLOOR PLAN
A-6	THIRD FLOOR PLAN
A-7	FOURTH FLOOR PLAN
A-8	ROOF PLAN
A-9	BUILDING SECTION
A-10	SOUTH ELEVATION
A-11	NORTH ELEVATION
A-12	EAST ELEVATION
A-13	WEST ELEVATION
A-14	COLORS ELEVATIONS
A-15	COLORS ELEVATIONS
A-16	CONCESSION DIAGRAM
A-17	CONCESSION DIAGRAM
A-18	RENDERS
A-19	RENDERS
A-20	RENDERS
A-21	PROCESS SHEET
A-22	PROCESS SHEET
A-23	PROCESS SHEET
A-24	MATERIAL BOARD


VICINITY MAP

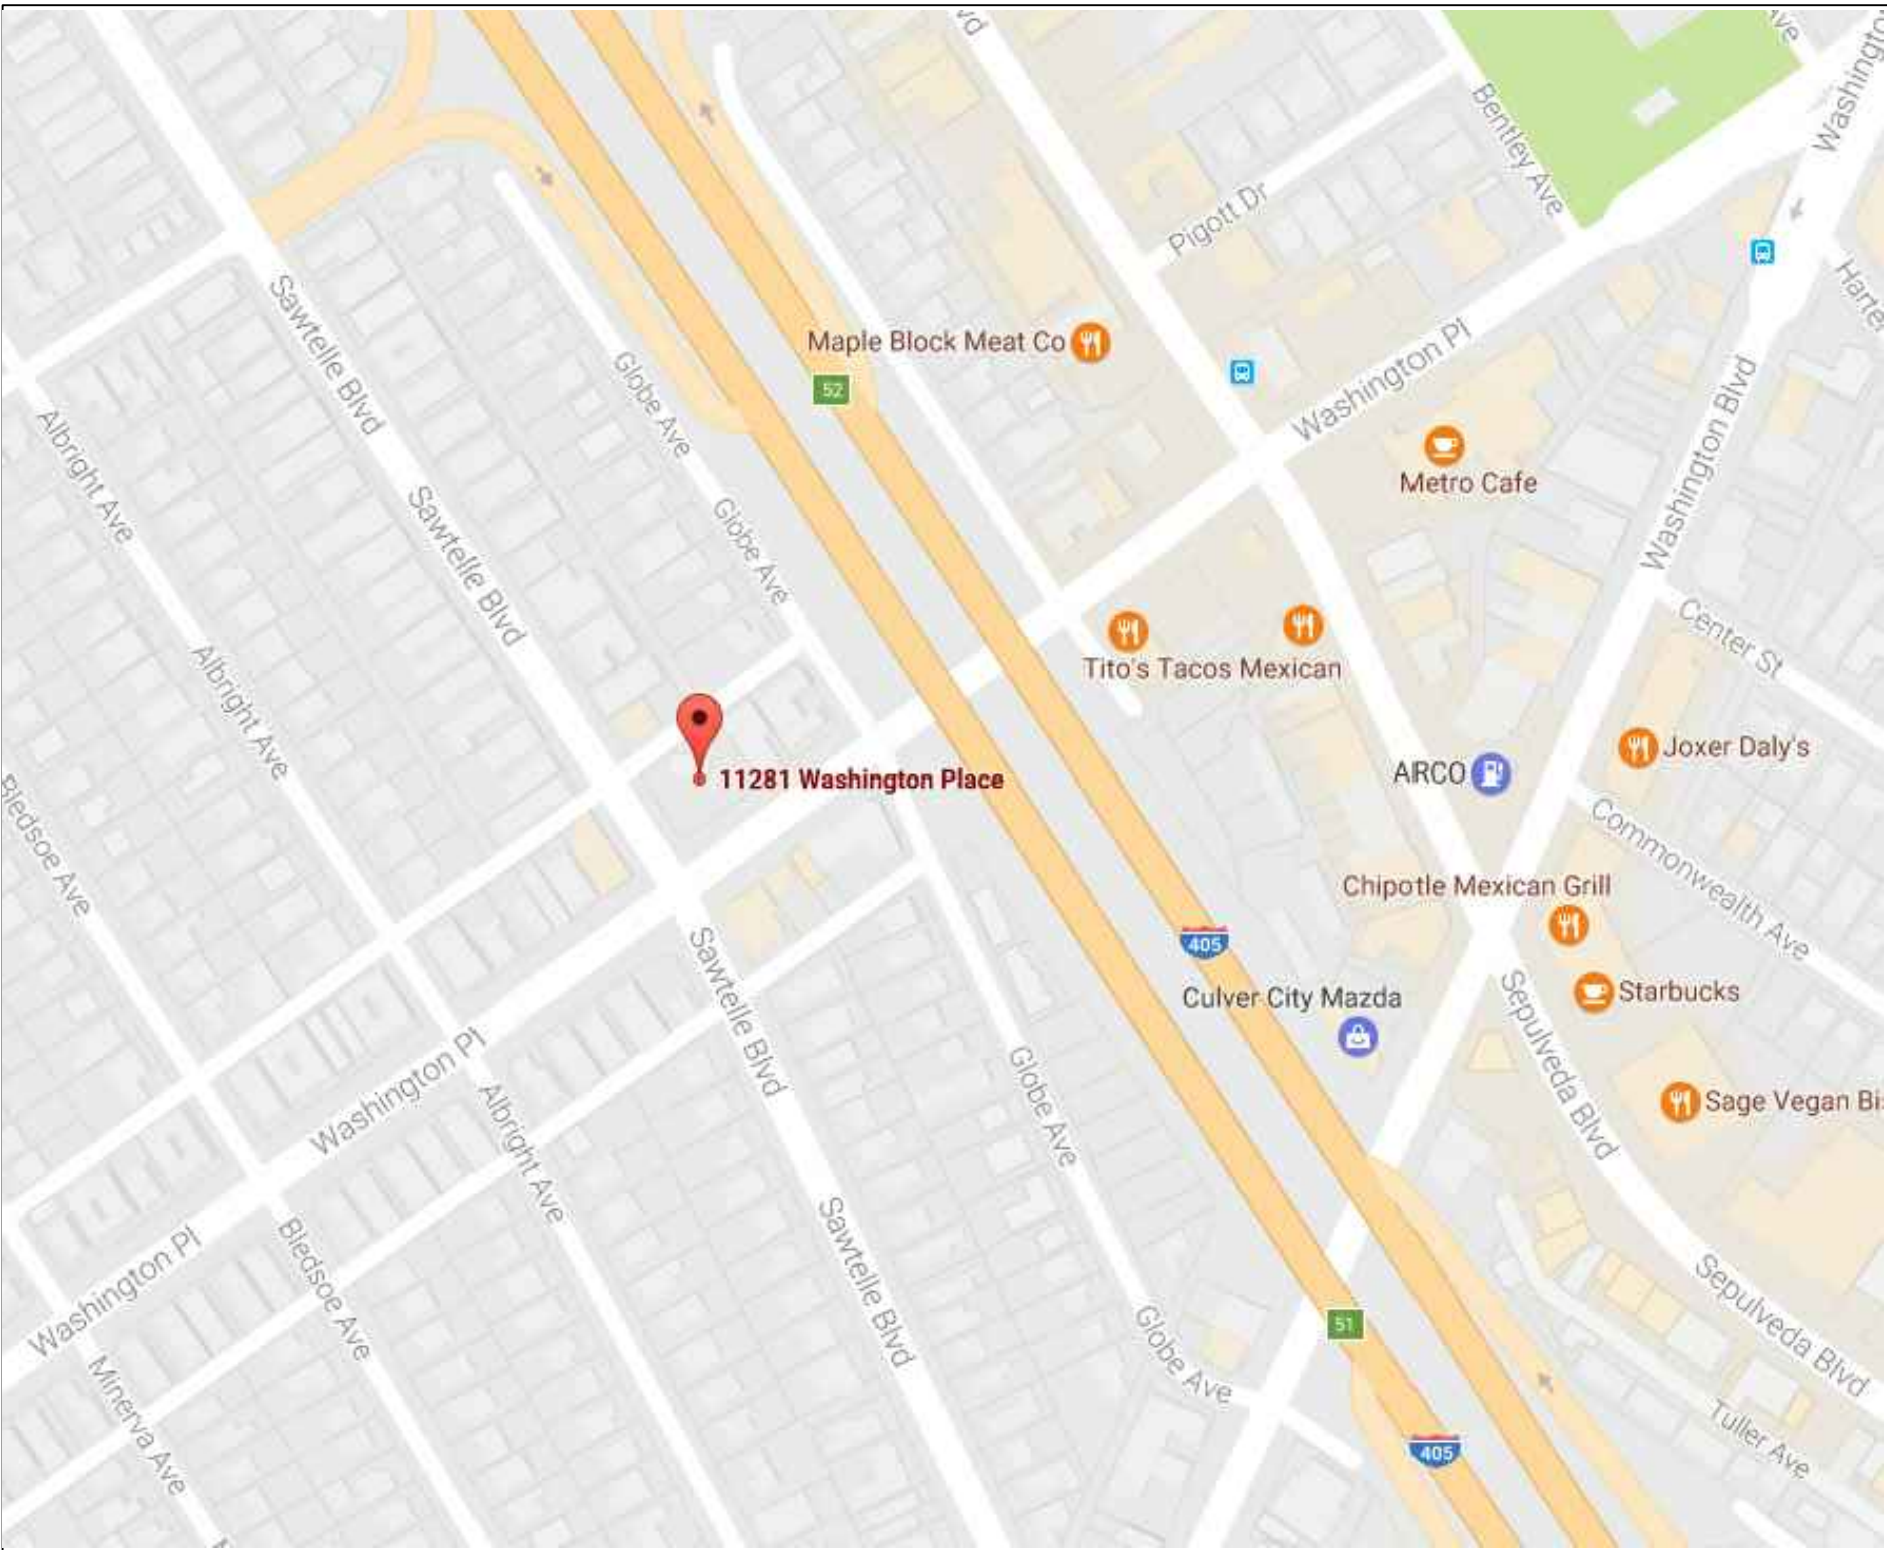

1	2	3	NO.	DATE	NO.	DATE
4	5	6	NO.	DATE	NO.	DATE

REVISIONS	SUBMITTAL DATES:	OWNER:	PLAN CHECK:	O.T.B.
-----------	------------------	--------	-------------	--------

OWNER AND PROJECT ADDRESS:	11281 WASHINGTON PLACE LLC.
11281 WASHINGTON PL CULVER CITY , CA.90230	

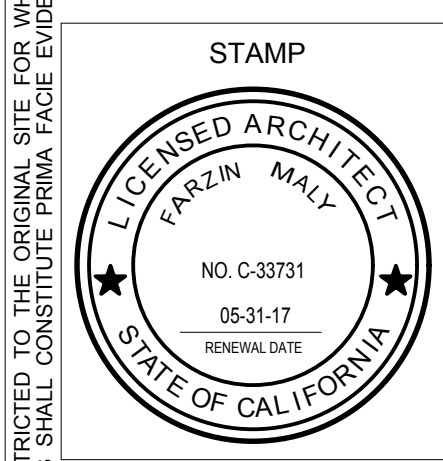

JOB NO:	
DATE:	01.28.17
DRAWN BY:	F. M.
APPROVED BY:	

SHEET NO:	T0.01
-----------	-------

THE USE OF THESE PLANS AND SPECIFICATIONS SHALL BE RESTRICTED TO THE ORIGINAL SITE FOR WHICH THEY WERE PREPARED AND PUBLICATION THEREOF IS EXPRESSLY LIMITED TO SUCH USE. REUSE, REPRODUCTION OR PUBLICATION BY ANY METHOD, IN WHOLE OR IN PART IS PROHIBITED. TITLE TO THE PLANS AND SPECIFICATIONS REMAINS WITH THE ARCHITECT. WITHOUT PREJUDICE VISUAL CONTACT WITH THESE DOCUMENTS SHALL CONSTITUTE PRIMA FACIE EVIDENCE OF THE ACCEPTANCE OF THESE RESTRICTIONS

SAWTELLE BLVD.


FD SPK PER
PWFB 1116
PG. 537

ALLEY

FD 4 P.M. PER
PWFB 1116
PG. 527

GLOBE AVE.

WASHINGTON PL.

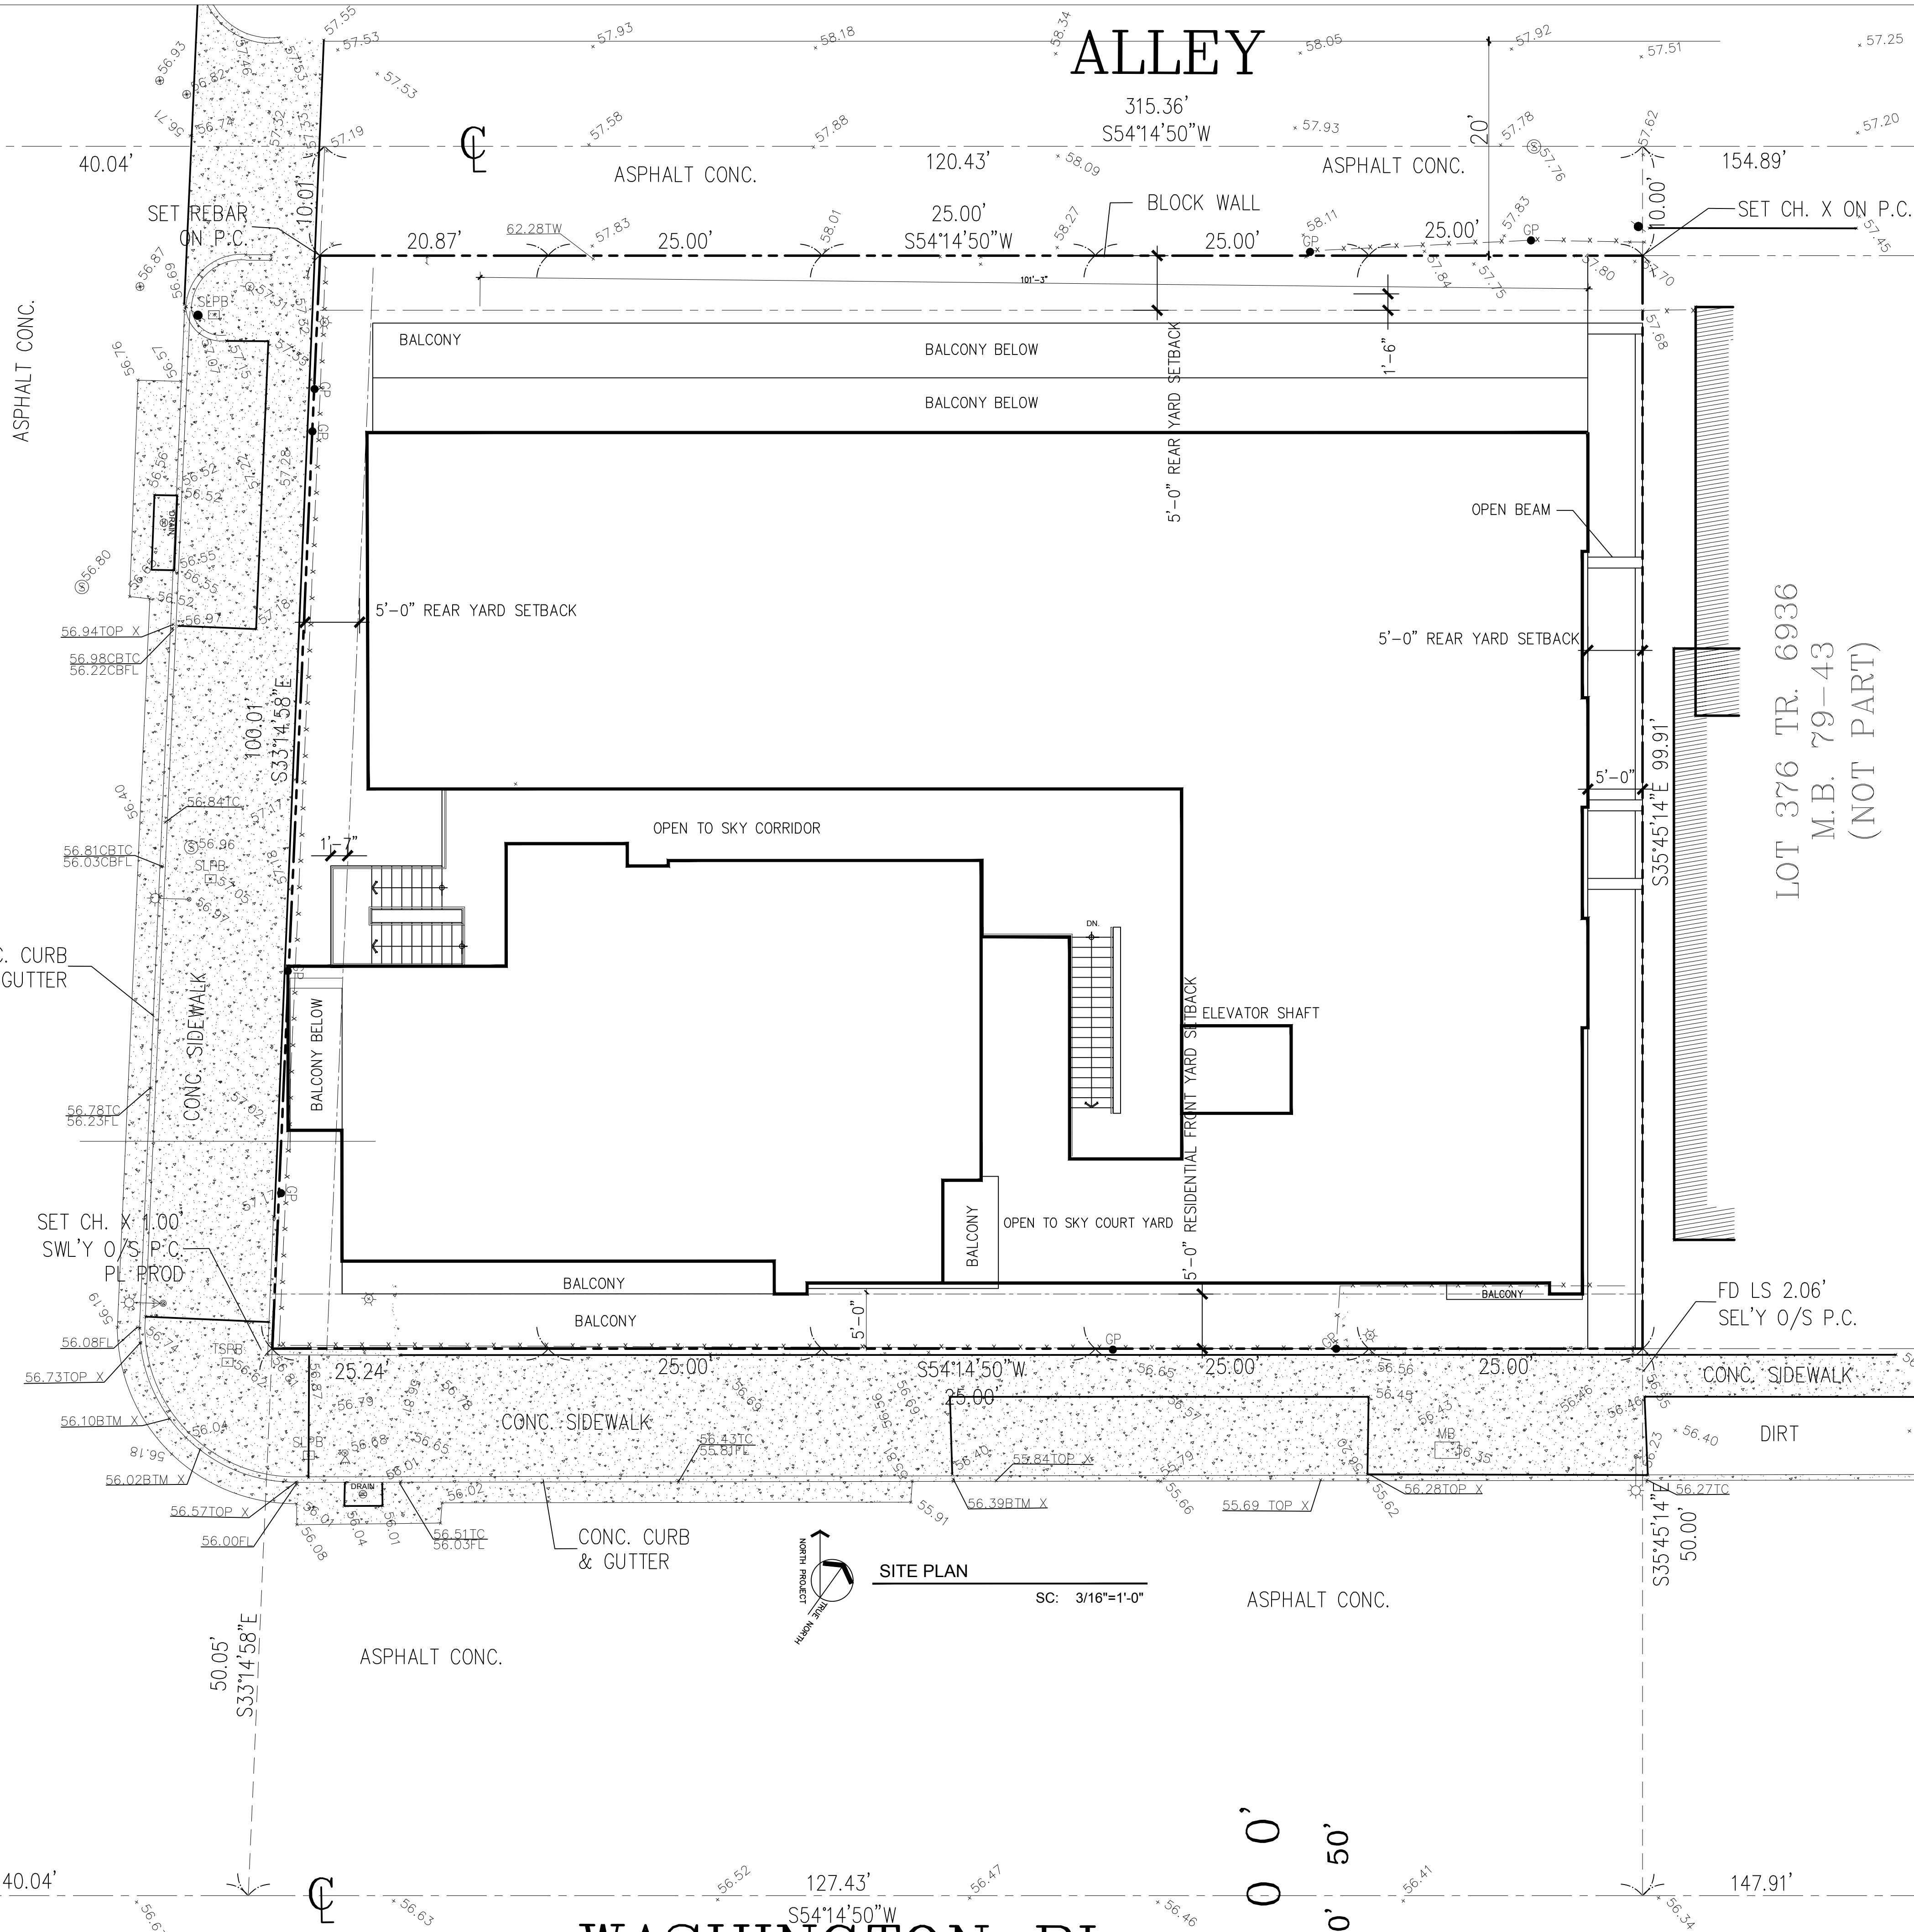

SITE PLAN
SC: 3/16"=1'-0"

1

2

3

NO.

REVISIONS

4

5

6

NO.

DATE

SUBMITTAL DATES:

OWNER:

PLAN CHECK:

O.T.B.

SHEET TITLE:

SITE PLAN

ARCHITECT:

FARZIN MALY

6624 BALBOA BLVD.

LAKE BALBOA, CA. 91406

Ph: 818.770.0161

Email: farzin.maly@gmail.com

OWNER AND PROJECT ADDRESS:

11281 WASHINGTON PLACE LLC.

11281 WASHINGTON PL

CULVER CITY, CA 90230

STAMP

LICENSED ARCHITECT

FARZIN MALY

NO. C-33731

05-31-17

RENEWAL DATE

STATE OF CALIFORNIA

JOB NO:

DATE:

01.28.17

DRAWN BY:

F. M.


APPROVED BY:

SHEET NO:


A-1

THE USE OF THESE PLANS AND SPECIFICATIONS SHALL BE RESTRICTED TO THE ORIGINAL SITE FOR WHICH THEY WERE PREPARED AND PUBLICATION THEREOF IS EXPRESSLY LIMITED TO SUCH USE. REUSE, REPRODUCTION OR PUBLICATION BY ANY METHOD, IN WHOLE OR IN PART IS PROHIBITED. TITLE TO THE PLANS AND SPECIFICATIONS REMAINS WITH THE ARCHITECT. WITHOUT PREJUDICE VISUAL CONTACT WITH THESE DOCUMENTS SHALL CONSTITUTE PRIMA FACIE EVIDENCE OF THESE RESTRICTIONS

SC: 1/8"=1'-0"

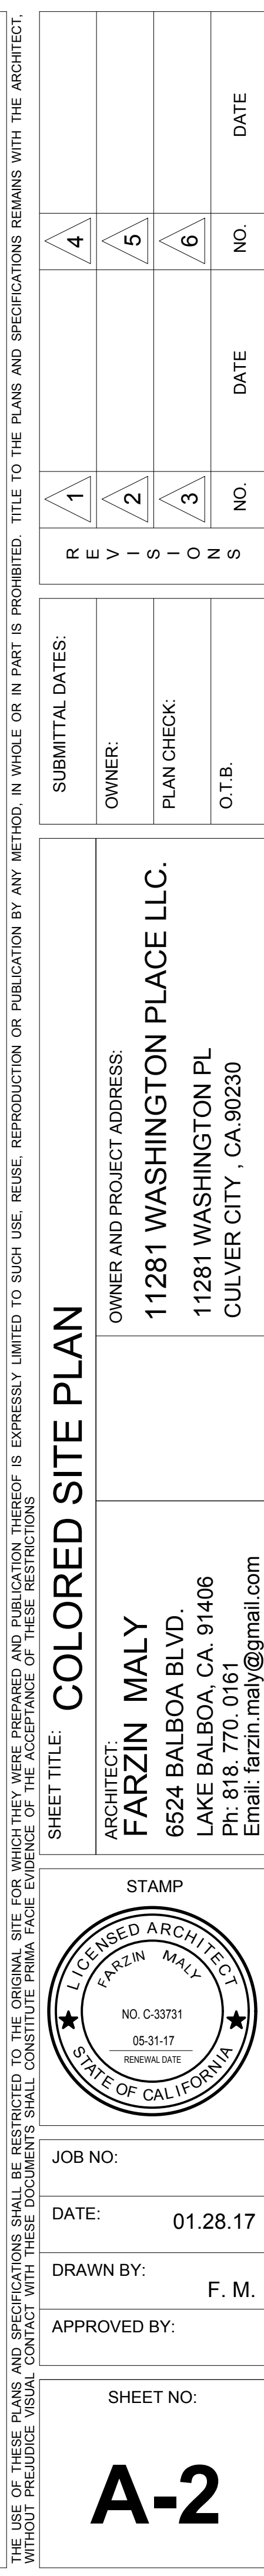

THE USE OF THESE PLANS AND SPECIFICATIONS SHALL BE RESTRICTED TO THE ORIGINAL SITE, FOR WHICH THEY WERE PREPARED AND PUBLICATION THEREOF IS EXPRESSLY LIMITED TO SUCH USE. REUSE, REPRODUCTION OR PUBLICATION BY ANY METHOD, IN WHOLE OR IN PART IS PROHIBITED. TITLE TO THE PLANS AND SPECIFICATIONS REMAINS WITH THE ARCHITECT. WITHOUT PREJUDICE VISUAL CONTACT WITH THESE DOCUMENTS SHALL CONSTITUTE PRIMA FACIE EVIDENCE OF THE ACCEPTANCE OF THESE RESTRICTIONS		SHEET TITLE: COLORED SITE PLAN		ARCHITECT: FARZIN MALY 6524 BALBOA BLVD. LAKE BALBOA, CA. 91406 Ph: 818. 770. 0161 Email: farzin.maly@gmail.com		OWNER AND PROJECT ADDRESS: 11281 WASHINGTON PLACE LLC. 11281 WASHINGTON PL CULVER CITY , CA.90230		SUBMITTAL DATES: OWNER: PLAN CHECK: O.T.B.		R E V I S I O N S		1 2 3		4 5 6		DATE NO.	
		JOB NO:		DATE:		DRAWN BY:		APPROVED BY:		SHEET NO:		A-2					

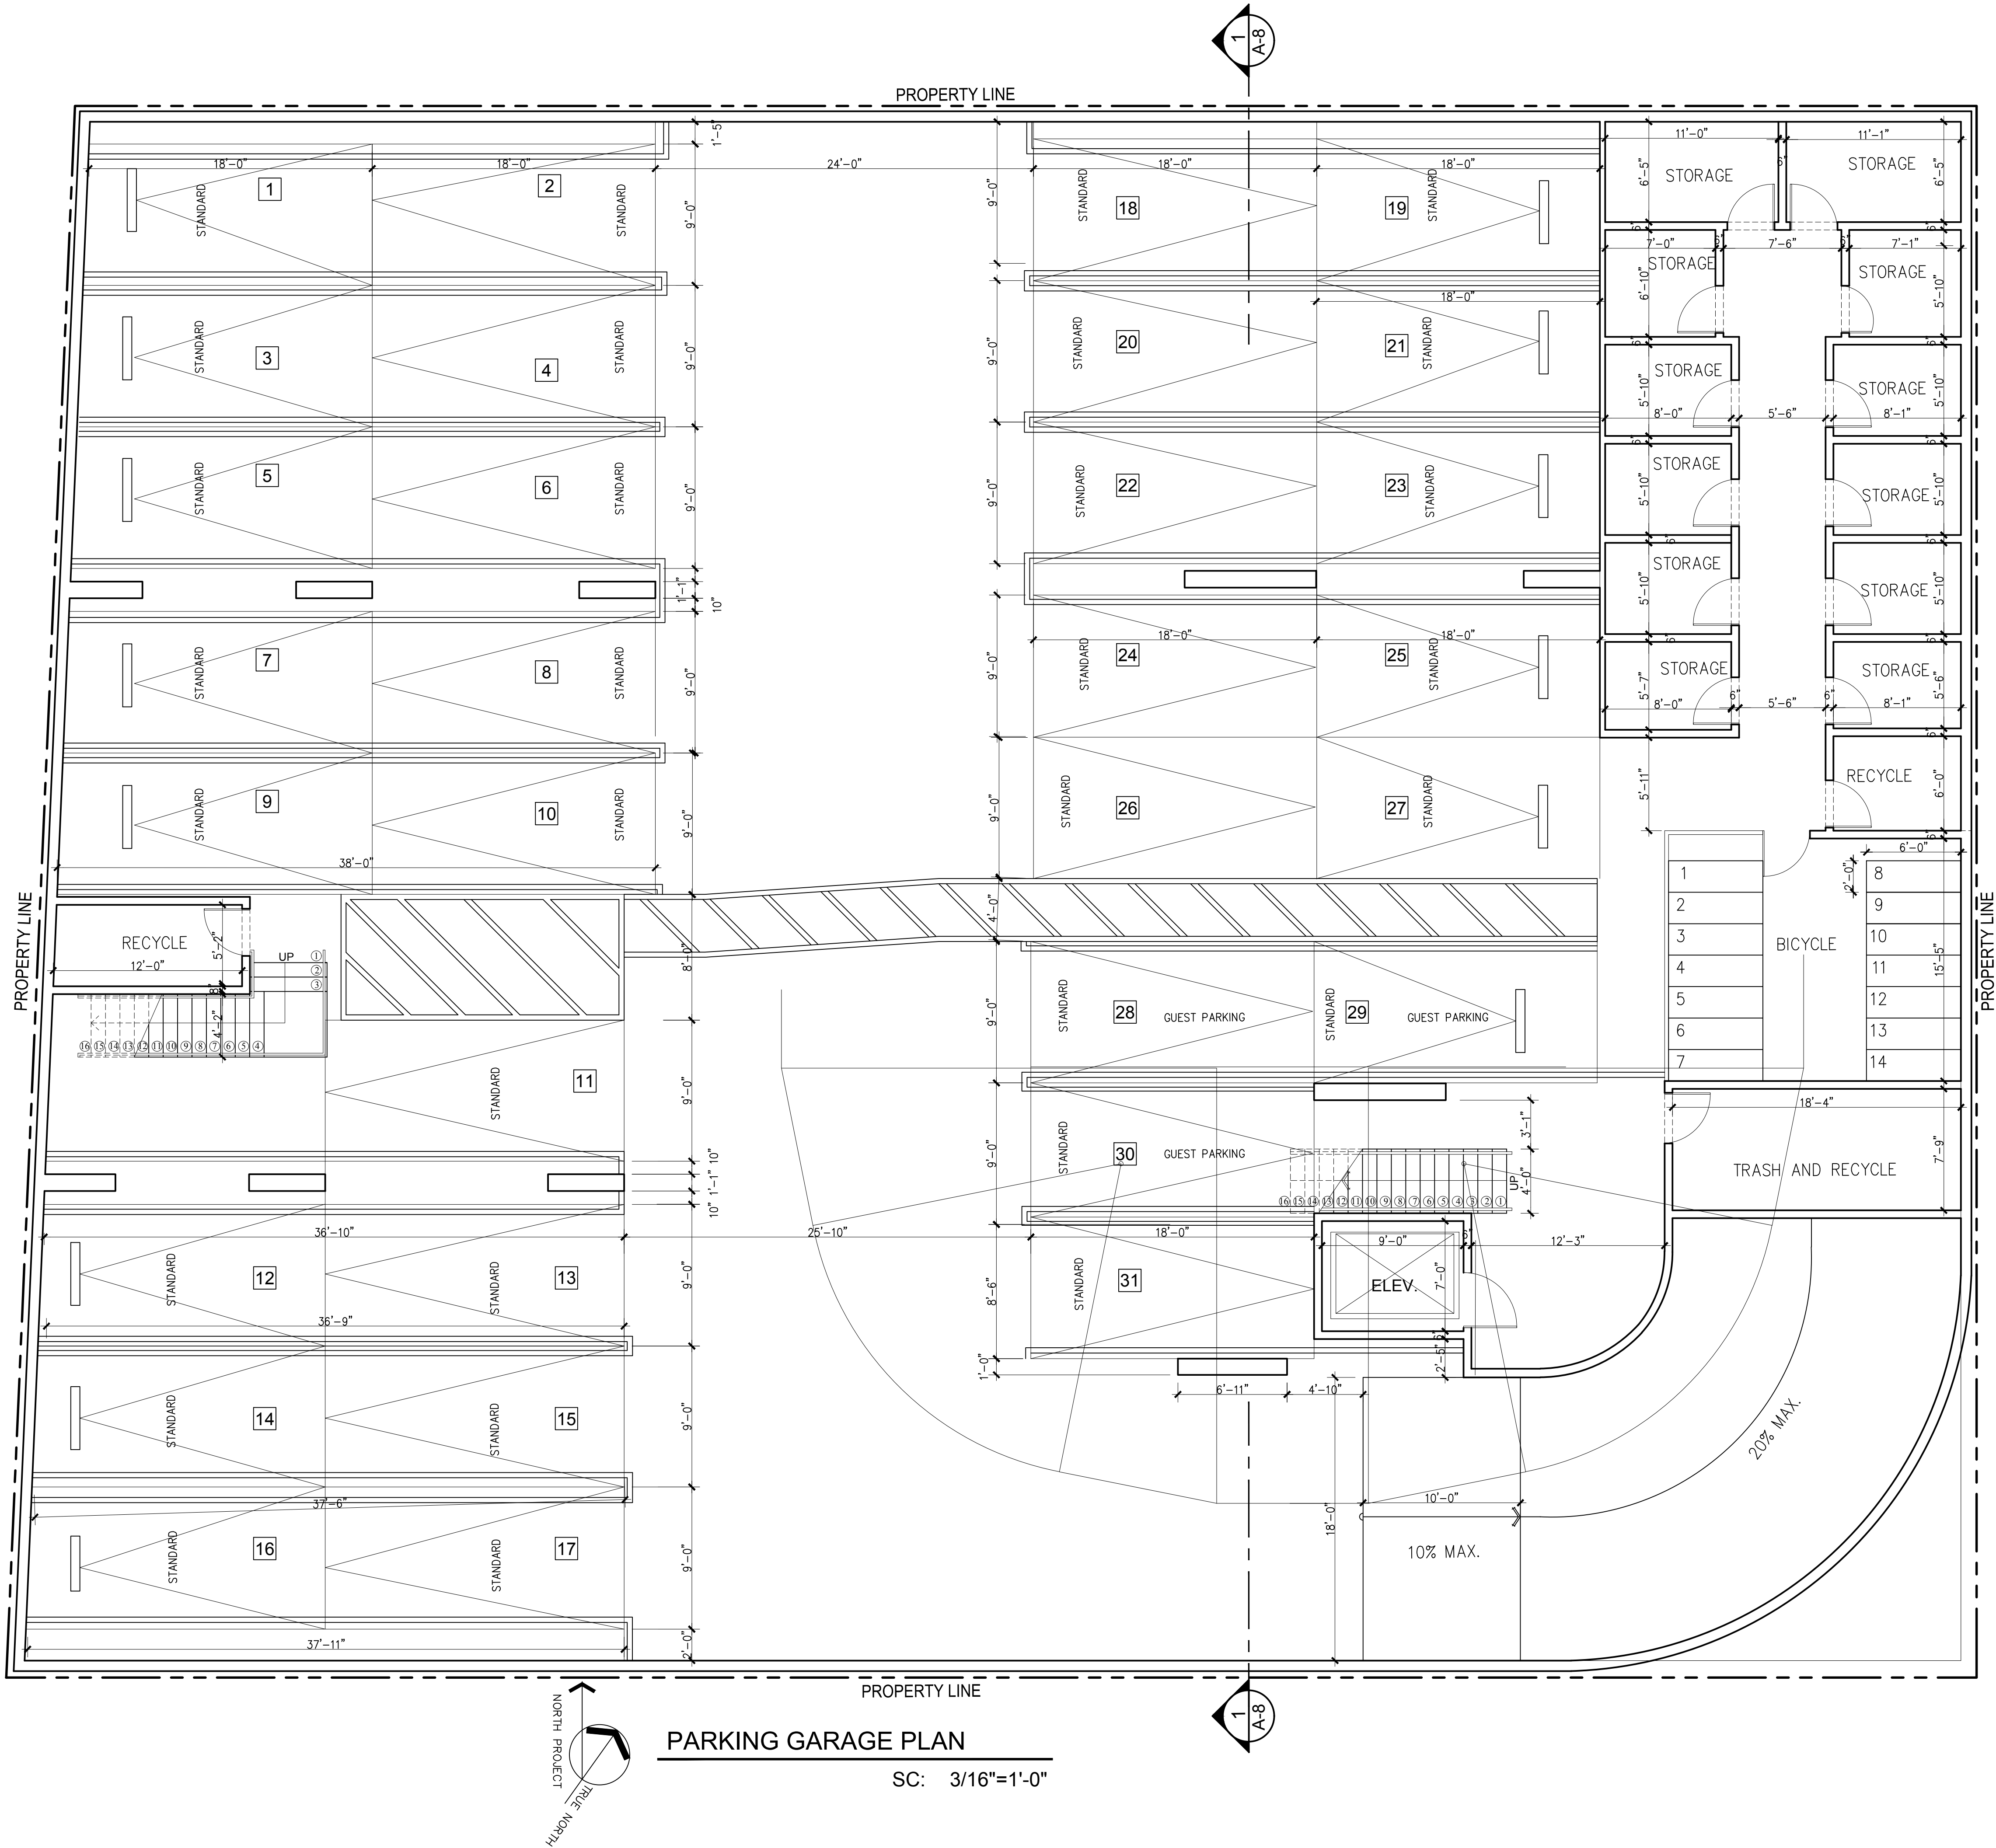

PARKING GARAGE PLAN

SC: 3/16"=1'-0"

THE USE OF THESE PLANS AND SPECIFICATIONS SHALL BE RESTRICTED TO THE ORIGINAL SITE FOR WHICH THEY WERE PREPARED AND PUBLICATION THEREOF IS EXPRESSLY LIMITED TO SUCH USE. REUSE, REPRODUCTION OR PUBLICATION BY ANY METHOD, IN WHOLE OR IN PART IS PROHIBITED. TITLE TO THE PLANS AND SPECIFICATIONS REMAINS WITH THE ARCHITECT. WITHOUT PREJUDICE VISUAL CONTACT WITH THESE DOCUMENTS SHALL CONSTITUTE PRIMA FACIE EVIDENCE OF THESE RESTRICTIONS

BASEMENT PARKING PLAN SC: 3/16"=1'-0"

ARCHITECT: **FARZIN MALY**
6524 BALBOA BLVD.
LAKE BALBOA, CA. 91406
Ph: 818. 770. 0161
Email: farzin.maly@gmail.com

OWNER AND PROJECT ADDRESS:
11281 WASHINGTON PLACE LLC.
11281 WASHINGTON PL
CULVER CITY , CA.90230

STAMP
LICENSED ARCHITECT
FARZIN MALY
NO. C-33731
05-31-17
RENEWAL DATE
STATE OF CALIFORNIA

JOB NO:

DATE: 01.28.17

DRAWN BY: F. M.

APPROVED BY:

SHEET NO:

A-3

SUBMITTAL DATES:


1	4
2	5
3	6

OWNER:

PLAN CHECK:

O.T.B.

NO. DATE NO. DATE NO. DATE

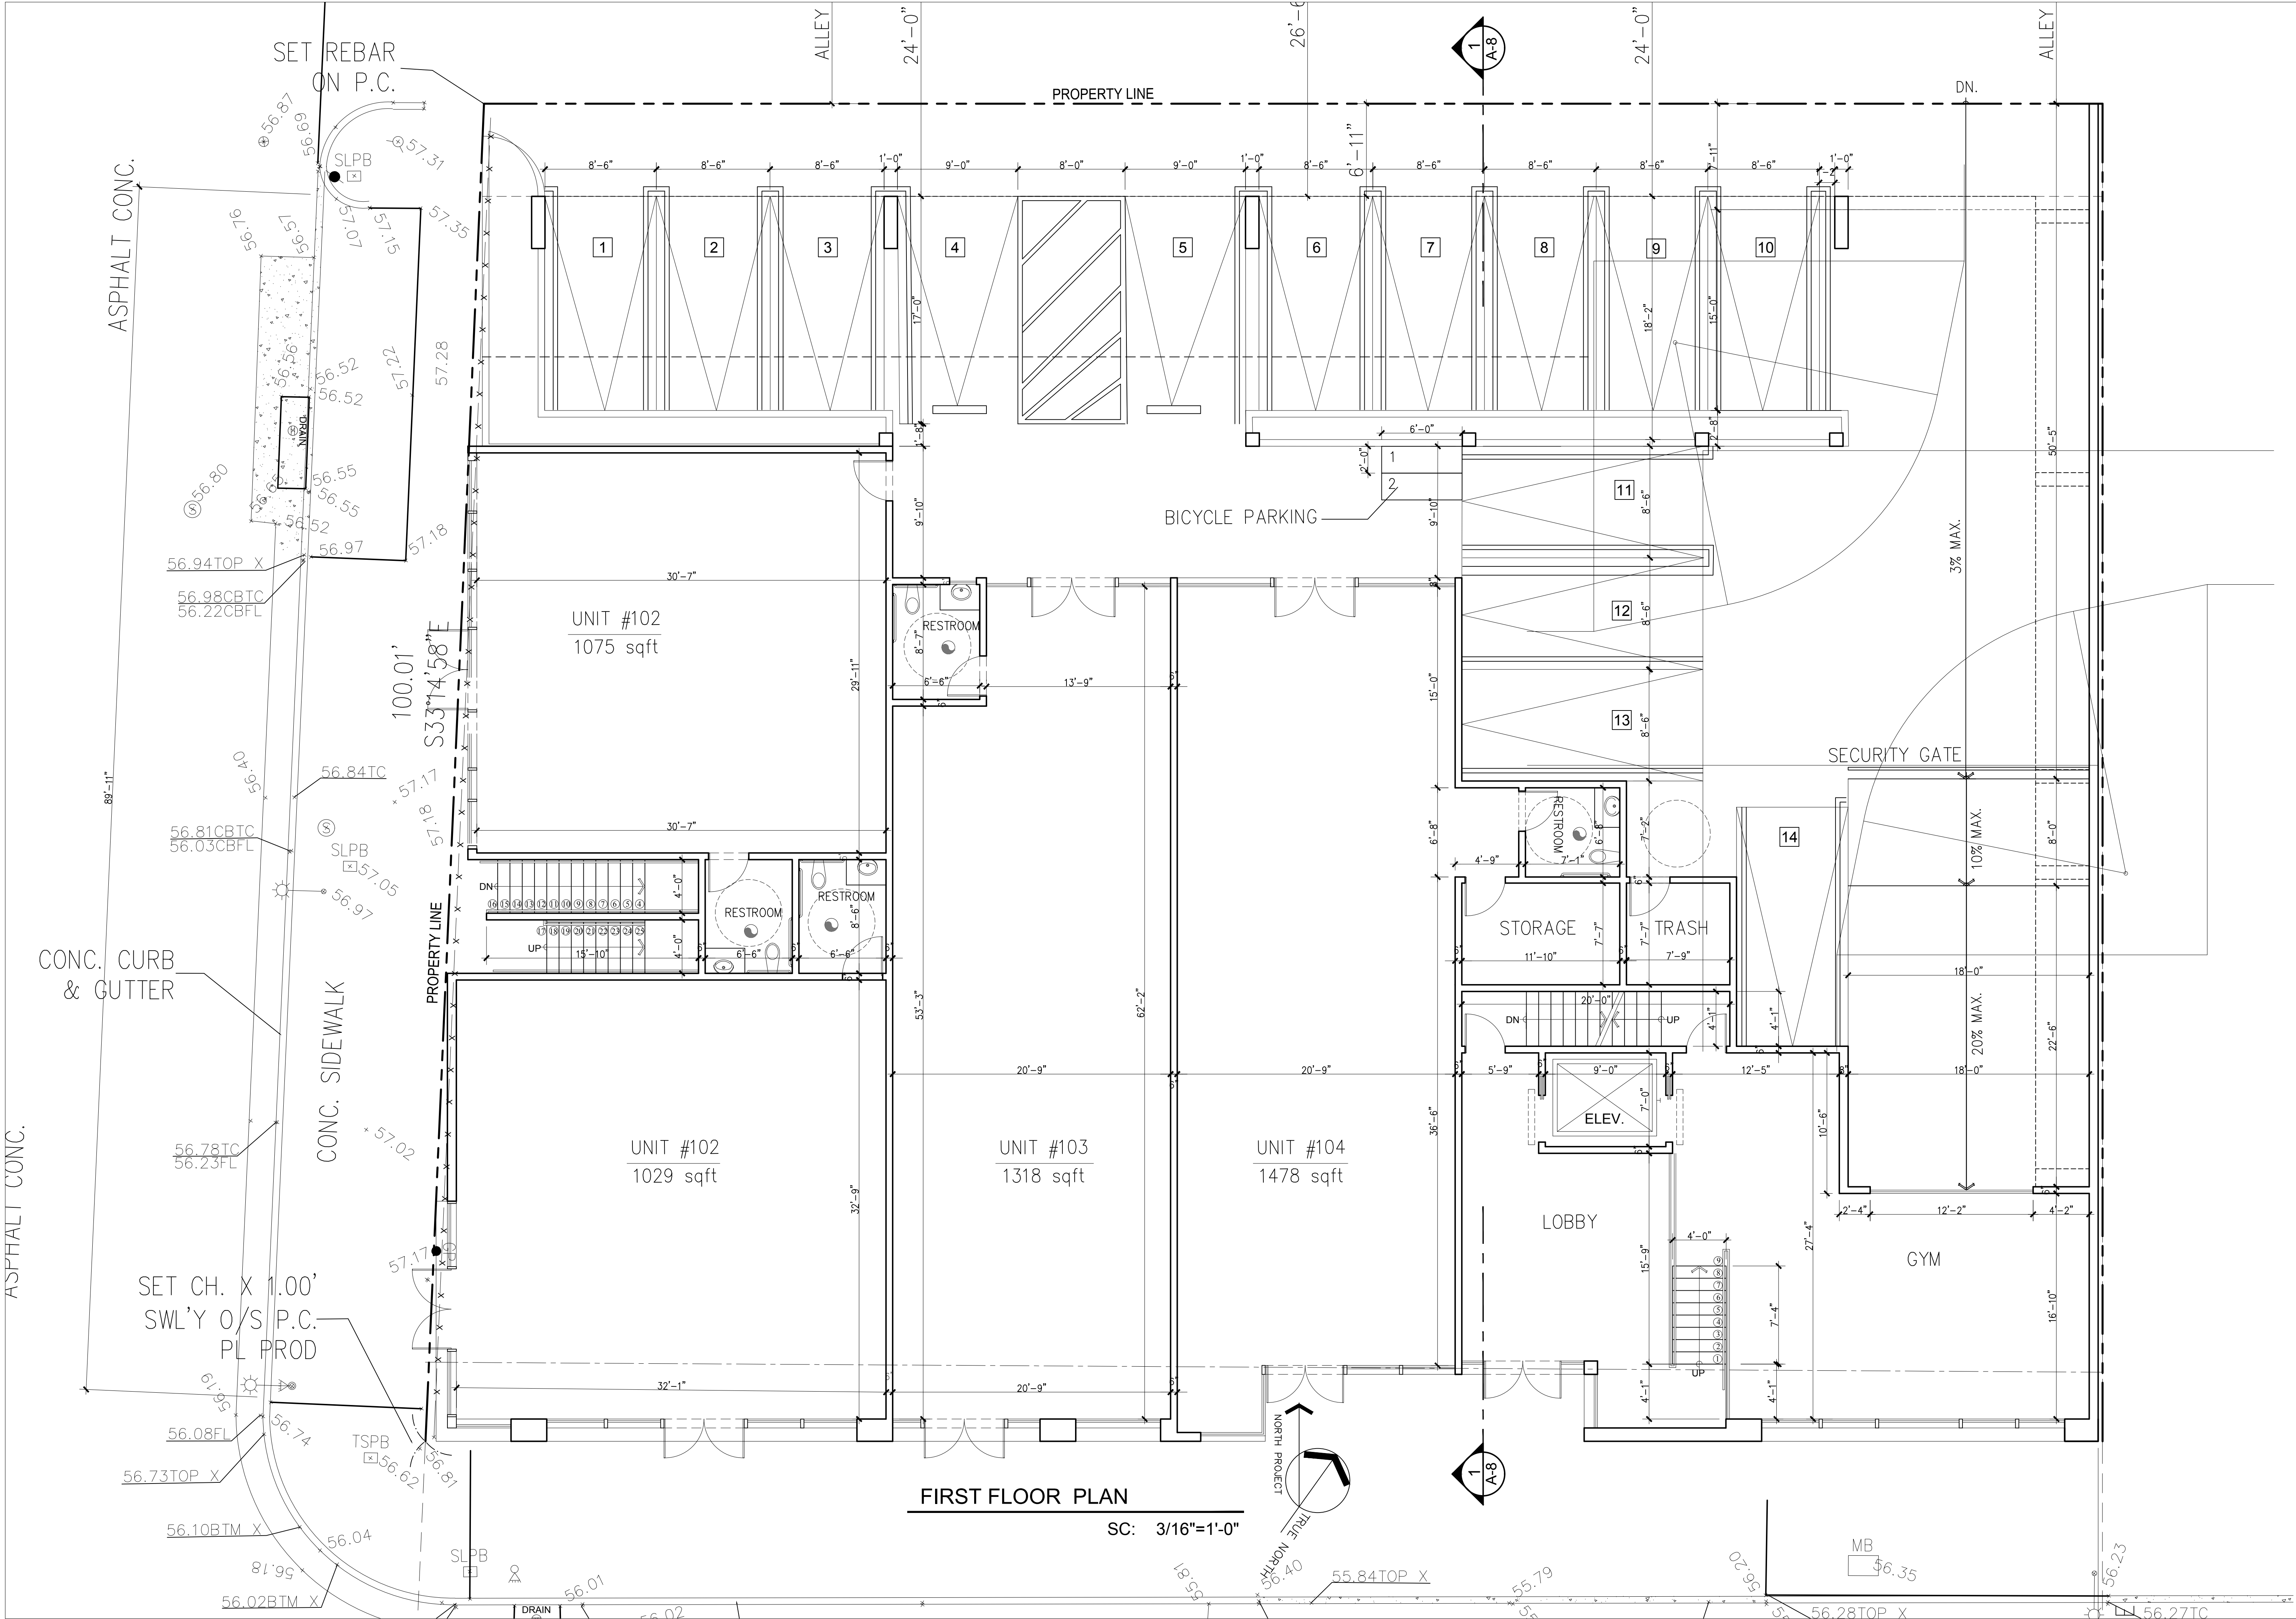

THE USE OF THESE PLANS AND SPECIFICATIONS SHALL BE RESTRICTED TO THE ORIGINAL SITE FOR WHICH THEY WERE PREPARED AND PUBLICATION THEREOF IS EXPRESSLY LIMITED TO SUCH USE. REUSE, REPRODUCTION OR PUBLICATION BY ANY METHOD, IN WHOLE OR IN PART IS PROHIBITED. TITLE TO THE PLANS AND SPECIFICATIONS REMAINS WITH THE ARCHITECT. WITHOUT PREJUDICE VISUAL CONTACT WITH THESE DOCUMENTS SHALL CONSTITUTE PRIMA FACIE EVIDENCE OF THESE RESTRICTIONS

STAMP

LICENSED ARCHITECT

FARZIN MALY

NO. C-33731

05-31-17

RENEWAL DATE

STATE OF CALIFORNIA

JOB NO:

DATE: 01.28.17

DRAWN BY: F. M.

APPROVED BY:

SHEET NO:

A-4

SHEET TITLE: FIRST FLOOR PLAN

SC: 3/16"=1'-0"

OWNER AND PROJECT ADDRESS:

11281 WASHINGTON PLACE LLC.

11281 WASHINGTON PL

CULVER CITY, CA 90230

ARCHITECT: FARZIN MALY

6524 BALBOA BLVD.

LAKE BALBOA, CA. 91406

Ph: 818. 770. 0161


Email: farzin.maly@gmail.com

SUBMITTAL DATES:


1	2	3	NO.	DATE	NO.	DATE
4	5	6	NO.	DATE	NO.	DATE


REVISIONS

1	2	3	NO.	DATE	NO.	DATE
4	5	6	NO.	DATE	NO.	DATE

 

A-6

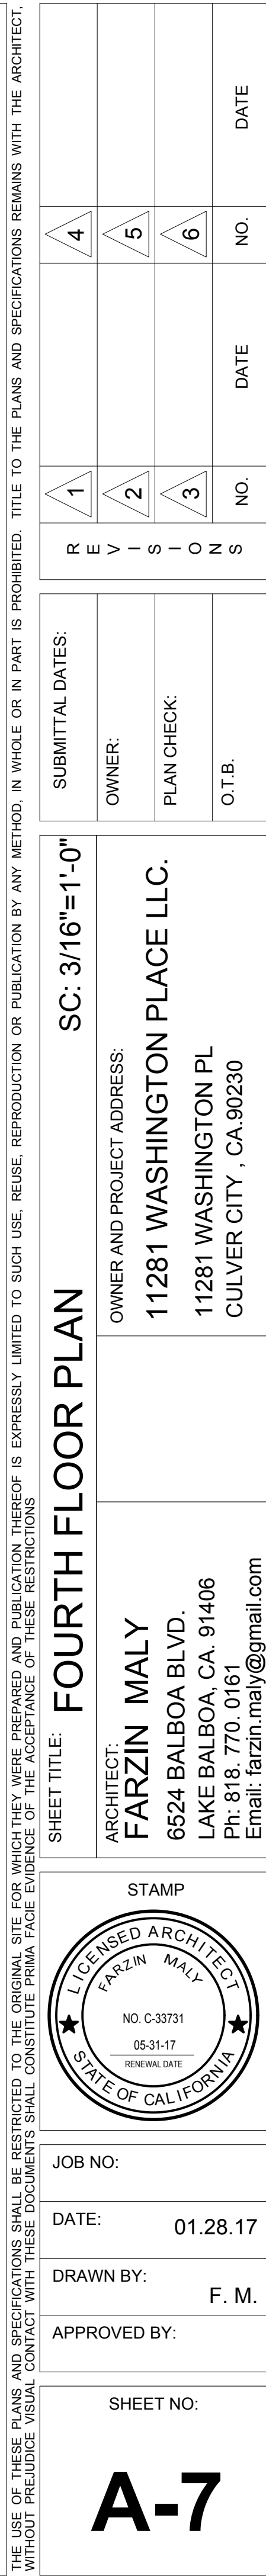

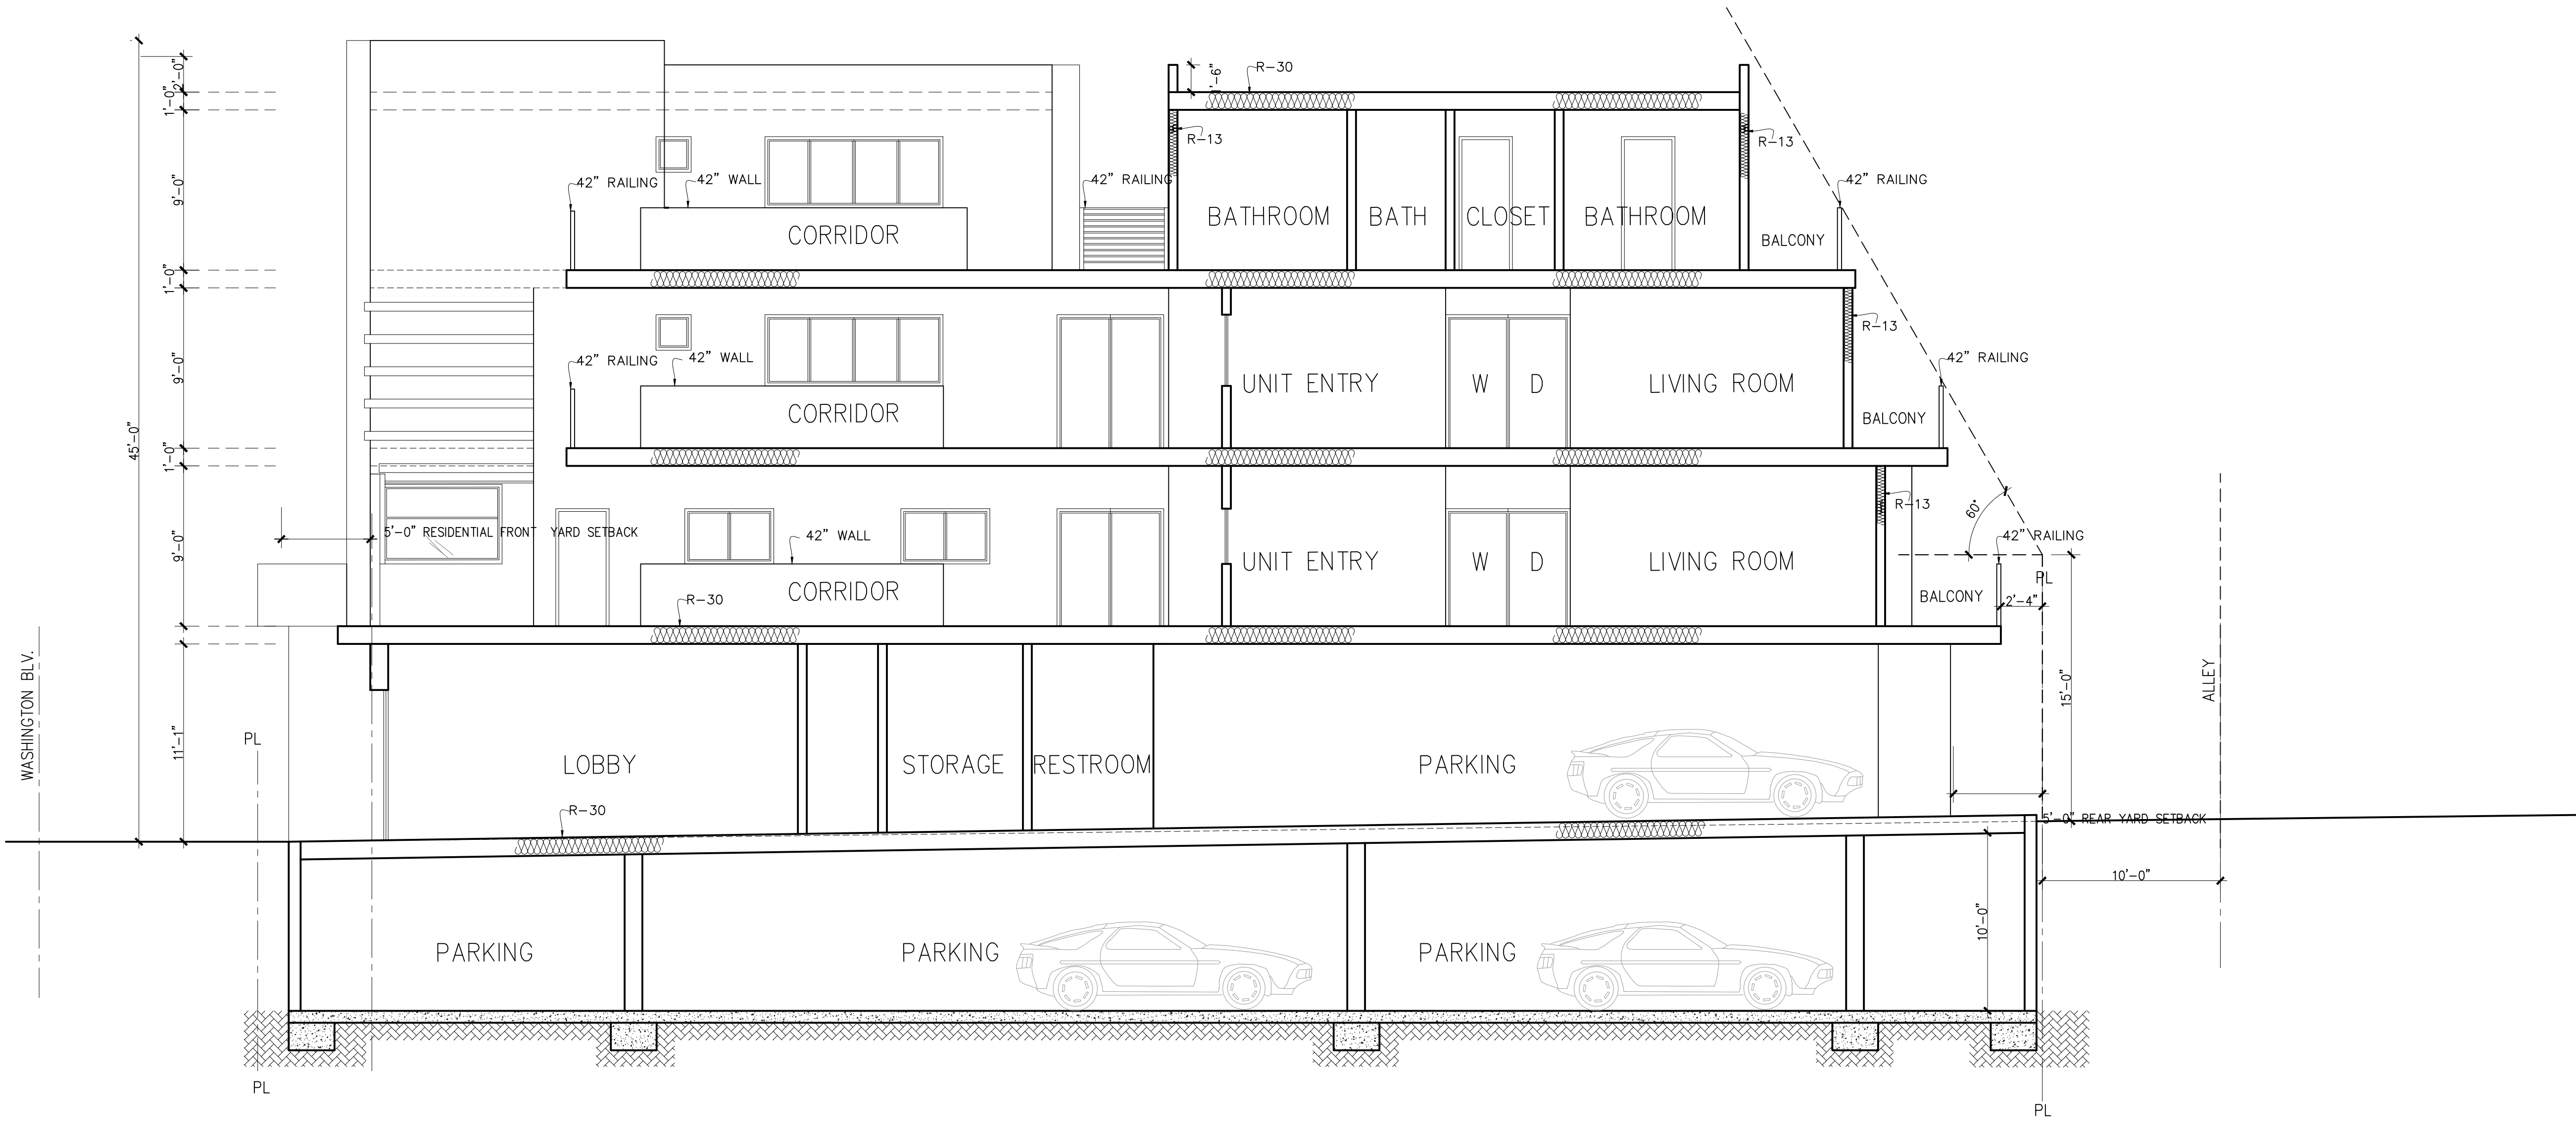

section #1

SC: 3/16"=1'-0"

THE USE OF THESE PLANS AND SPECIFICATIONS SHALL BE RESTRICTED TO THE ORIGINAL SITE FOR WHICH THEY WERE PREPARED AND PUBLICATION THEREOF IS EXPRESSLY LIMITED TO SUCH USE. REUSE, REPRODUCTION OR PUBLICATION BY ANY METHOD, IN WHOLE OR IN PART IS PROHIBITED. TITLE TO THE PLANS AND SPECIFICATIONS REMAINS WITH THE ARCHITECT. WITHOUT PREJUDICE VISUAL CONTACT WITH THESE DOCUMENTS SHALL CONSTITUTE PRIMA FACIE EVIDENCE OF THESE RESTRICTIONS

REVISIONS

1		4
2		5
3		6
NO.	DATE	NO.
DATE		DATE

SUBMITTAL DATES:

OWNER:	
PLAN CHECK:	
O.T.B.	

SECTION #1

SHEET TITLE:

ARCHITECT:
FARZIN MALY
6524 BALBOA BLVD.
LAKE BALBOA, CA. 91406
Ph: 818. 770. 0161
Email: farzin.maly@gmail.com

OWNER AND PROJECT ADDRESS:

11281 WASHINGTON PLACE LLC.
11281 WASHINGTON PL
CULVER CITY , CA 90230

STAMP

LICENSED ARCHITECT

FARZIN MALY

NO. C-33731

05-31-17

RENEWAL DATE

STATE OF CALIFORNIA

JOB NO:

DATE:

01.28.17


DRAWN BY:

F. M.

APPROVED BY:

SHEET NO:

A-9

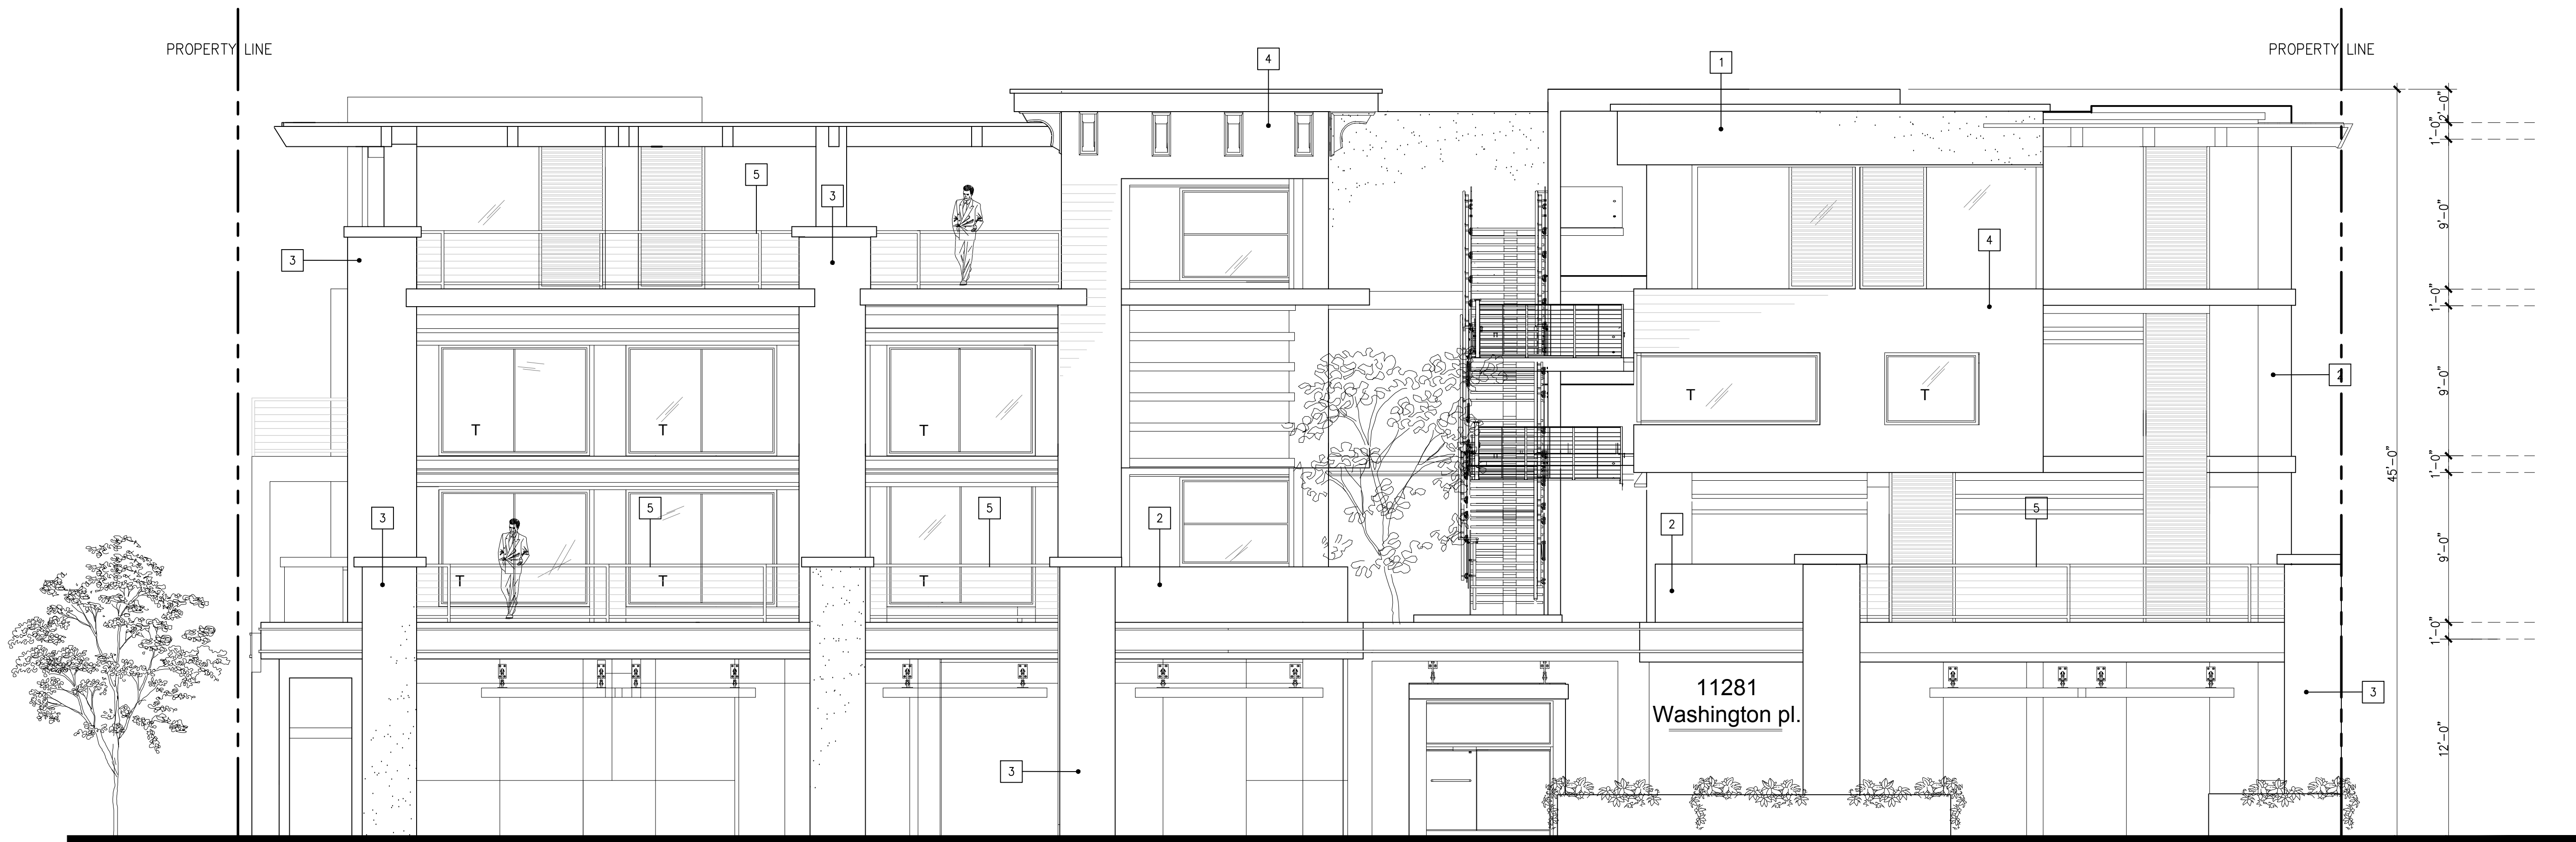

SOUTH ELEVATION

SC: 3/16"=1'-0"

- 1

WHITE SMOOTH STUCCO BY LAHABRA
- 2

DARK GRAY SMOOTH STUCCO BY LAHABRA
- 3

DARK BROWN SMOOTH STUCCO BY LAHABRA
- 4


WOOD PANELS BY TRESPA
- 5

42" CABLE RAILING BY KEUKA

R E V I S I O N S					
1	2	3	NO.	DATE	NO.
4	5	6			

SUBMITTAL DATES:			
OWNER:			
PLAN CHECK:			
O.T.B.			


SHEET TITLE: SOUTH ELEVATION		SC: 3/16"=1'-0"	
ARCHITECT: FARZIN MALY 6524 BALBOA BLVD. LAKE BALBOA, CA. 91406 Ph: 818. 770. 0161 Email: farzin.maly@gmail.com		OWNER AND PROJECT ADDRESS: 11281 WASHINGTON PLACE LLC. 11281 WASHINGTON PL CULVER CITY , CA.90230	

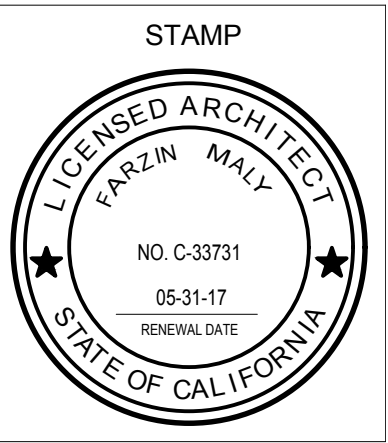

JOB NO:	
DATE:	01.28.17
DRAWN BY:	F. M.
APPROVED BY:	

SHEET NO:
A-10

THE USE OF THESE PLANS AND SPECIFICATIONS SHALL BE RESTRICTED TO THE ORIGINAL SITE FOR WHICH THEY WERE PREPARED AND PUBLICATION THEREOF IS EXPRESSLY LIMITED TO SUCH USE. REUSE, REPRODUCTION OR PUBLICATION BY ANY METHOD, IN WHOLE OR IN PART IS PROHIBITED. TITLE TO THE PLANS AND SPECIFICATIONS REMAINS WITH THE ARCHITECT. WITHOUT PREJUDICE VISUAL CONTACT WITH THESE DOCUMENTS SHALL CONSTITUTE PRIMA FACIE EVIDENCE OF THESE RESTRICTIONS

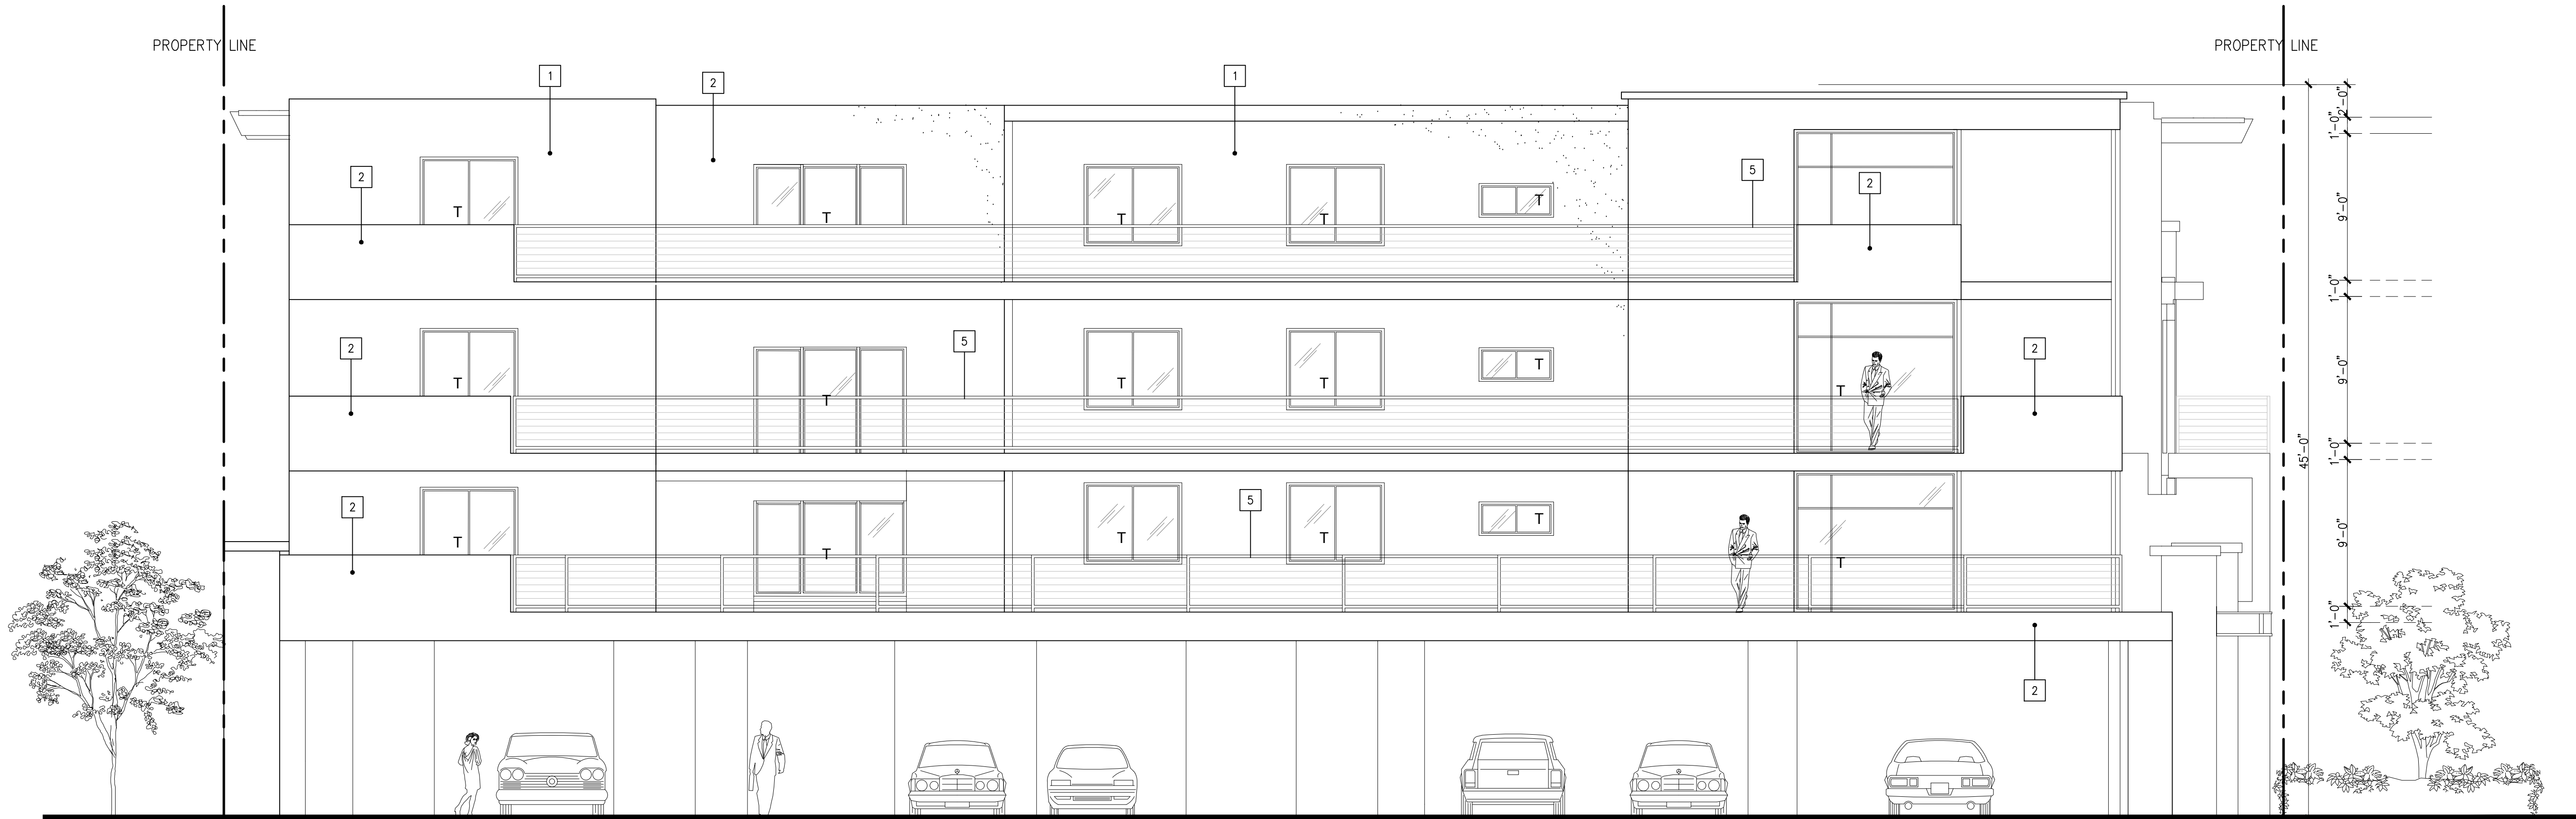

NORTH ELEVATION

SC: 3/16"=1'-0"

- 1 WHITE SMOOTH STUCCO BY LAHABRA
- 2 DARK GRAY SMOOTH STUCCO BY LAHABRA
- 3 DARK BROWN SMOOTH STUCCO BY LAHABRA
- 4 WOOD PANELS BY TRESPA
- 5 42" CABLE RAILING BY KEUKA

THE USE OF THESE PLANS AND SPECIFICATIONS SHALL BE RESTRICTED TO THE ORIGINAL SITE FOR WHICH THEY WERE PREPARED AND PUBLICATION THEREOF IS EXPRESSLY LIMITED TO SUCH USE. REUSE, REPRODUCTION OR PUBLICATION BY ANY METHOD, IN WHOLE OR IN PART IS PROHIBITED. TITLE TO THE PLANS AND SPECIFICATIONS REMAINS WITH THE ARCHITECT. WITHOUT PREJUDICE VISUAL CONTACT WITH THESE DOCUMENTS SHALL CONSTITUTE PRIMA FACIE EVIDENCE OF THESE RESTRICTIONS

SUBMITTAL DATES:	
OWNER:	
PLAN CHECK:	
O.T.B.	

1	2	3	NO.	DATE	NO.	DATE
4	5	6				

SHEET TITLE: NORTH ELEVATION SC: 3/16"=1'-0"

ARCHITECT: FARZIN MALY
11281 WASHINGTON PLACE LLC.
6524 BALBOA BLVD.
LAKE BALBOA, CA. 91406
Ph: 818. 770. 0161
Email: farzin.maly@gmail.com

OWNER AND PROJECT ADDRESS:
11281 WASHINGTON PLACE LLC.
11281 WASHINGTON PL
CULVER CITY , CA.90230

STAMP

LICENSED ARCHITECT
FARZIN MALY
NO. C-33731
05-31-17
RENEWAL DATE
STATE OF CALIFORNIA

JOB NO:


DATE: 01.28.17

DRAWN BY: F. M.

APPROVED BY:

SHEET NO:

A-11

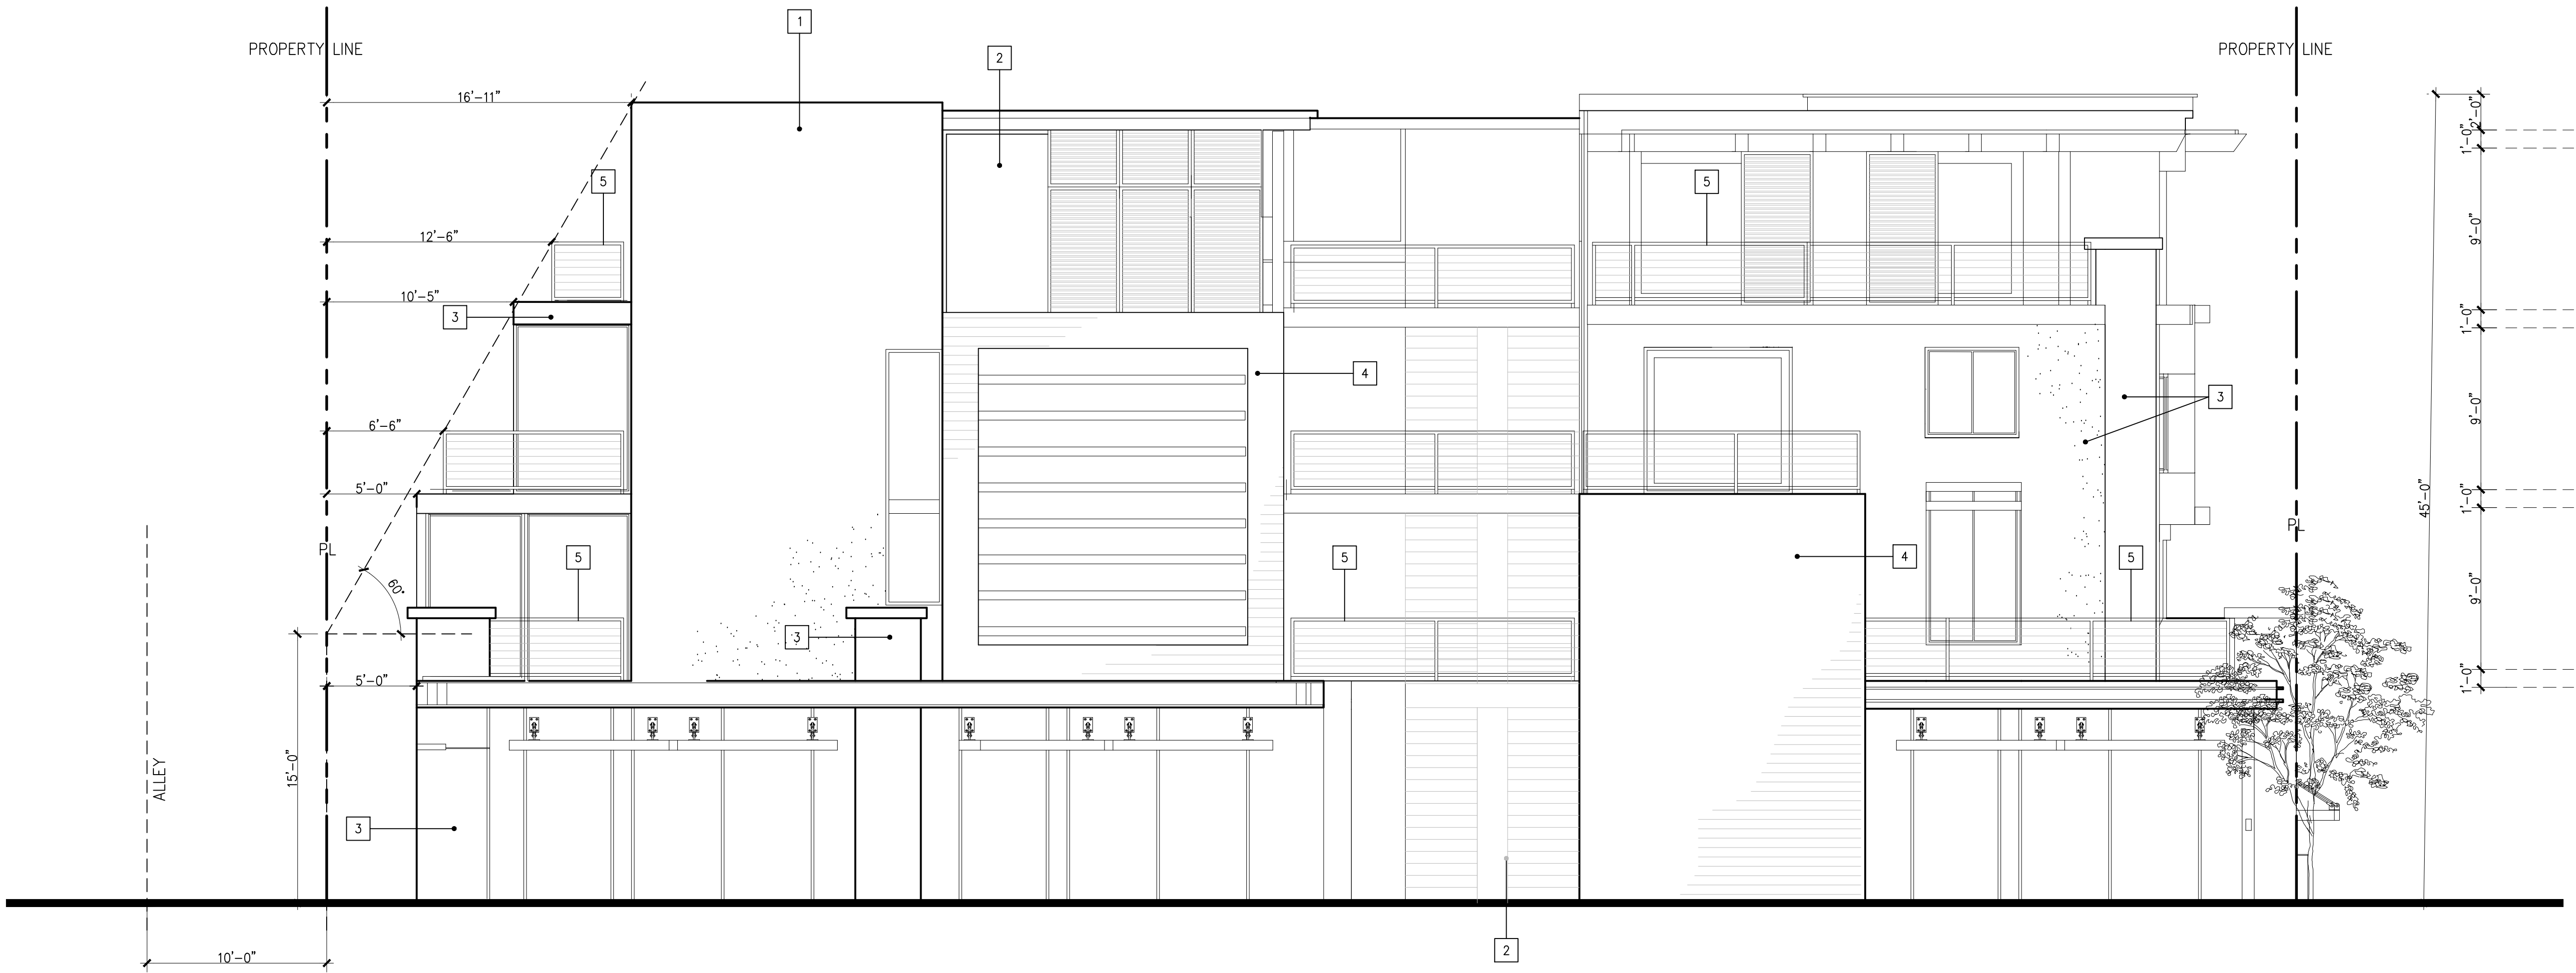

WEST ELEVATION

SC: 3/16"=1'-0"

- 1 WHITE SMOOTH STUCCO BY LAHABRA
- 2 DARK GRAY SMOOTH STUCCO BY LAHABRA
- 3 DARK BROWN SMOOTH STUCCO BY LAHABRA
- 4 WOOD PANELS BY TRESPA
- 5 42" CABLE RAILING BY KEUKA

THE USE OF THESE PLANS AND SPECIFICATIONS SHALL BE RESTRICTED TO THE ORIGINAL SITE FOR WHICH THEY WERE PREPARED AND PUBLICATION THEREOF IS EXPRESSLY LIMITED TO SUCH USE. REUSE, REPRODUCTION OR PUBLICATION BY ANY METHOD, IN WHOLE OR IN PART IS PROHIBITED. TITLE TO THE PLANS AND SPECIFICATIONS REMAINS WITH THE ARCHITECT. WITHOUT PREJUDICE VISUAL CONTACT WITH THESE DOCUMENTS SHALL CONSTITUTE PRIMA FACIE EVIDENCE OF THESE RESTRICTIONS

STAMP

LICENSED ARCHITECT

FARZIN MALY

NO. C-33731

05-31-17

RENEWAL DATE

STATE OF CALIFORNIA

JOB NO:

DATE: 01.28.17

DRAWN BY: F. M.

APPROVED BY:

SHEET NO:

A-13

REVISIONS

1	4
2	5
3	6
NO.	DATE

SUBMITTAL DATES:

OWNER:	
PLAN CHECK:	
O.T.B.	

SC: 3/16"=1'-0"

OWNER AND PROJECT ADDRESS:
11281 WASHINGTON PLACE LLC.
11281 WASHINGTON PL
CULVER CITY , CA 90230

ARCHITECT:
FARZIN MALY
6524 BALBOA BLVD.
LAKE BALBOA, CA. 91406
Ph: 818. 770. 0161
Email: farzin.maly@gmail.com




WEST ELEVATION
VIEW FROM SAWTELLE



EAST ELEVATION
VIEW FROM SINGLE FAMILY BUILDING

SUBMITTAL DATES:					
OWNER:		NO.		DATE	
PLAN CHECK:		NO.		DATE	
O.T.B.		NO.		DATE	

SC: N.T.S	
OWNER AND PROJECT ADDRESS:	
11281 WASHINGTON PLACE LLC.	
11281 WASHINGTON PL	
CULVER CITY , CA 90230	

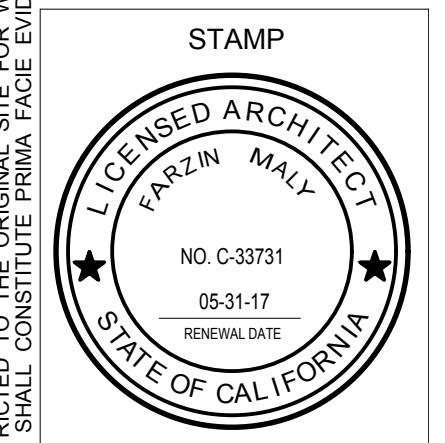

JOB NO:	
DATE:	01.28.17
DRAWN BY:	F. M.
APPROVED BY:	

SHEET NO:	A-14
-----------	------

THE USE OF THESE PLANS AND SPECIFICATIONS SHALL BE RESTRICTED TO THE ORIGINAL SITE FOR WHICH THEY WERE PREPARED AND PUBLICATION THEREOF IS EXPRESSLY LIMITED TO SUCH USE. REUSE, REPRODUCTION OR PUBLICATION BY ANY METHOD, IN WHOLE OR IN PART IS PROHIBITED. TITLE TO THE PLANS AND SPECIFICATIONS REMAINS WITH THE ARCHITECT. WITHOUT PREJUDICE VISUAL CONTACT WITH THESE DOCUMENTS SHALL CONSTITUTE PRIMA FACIE EVIDENCE OF THESE RESTRICTIONS



NORTH ELEVATION
VIEW FROM ALLEY



SOUTH ELEVATION
VIEW FROM WASHINGTON

THE USE OF THESE PLANS AND SPECIFICATIONS SHALL BE RESTRICTED TO THE ORIGINAL SITE FOR WHICH THEY WERE PREPARED AND PUBLICATION THEREOF IS EXPRESSLY LIMITED TO SUCH USE. REUSE, REPRODUCTION OR PUBLICATION BY ANY METHOD, IN WHOLE OR IN PART IS PROHIBITED. TITLE TO THE PLANS AND SPECIFICATIONS REMAINS WITH THE ARCHITECT. WITHOUT PREJUDICE VISUAL CONTACT WITH THESE DOCUMENTS SHALL CONSTITUTE PRIMA FACIE EVIDENCE OF THESE RESTRICTIONS

SC: N.T.S

OWNER AND PROJECT ADDRESS:
11281 WASHINGTON PLACE LLC.
11281 WASHINGTON PL
CULVER CITY , CA 90230

ARCHITECT:
FARZIN MALY
6524 BALBOA BLVD.
LAKE BALBOA, CA. 91406
Ph: 818. 770. 0161
Email: farzin.maly@gmail.com

STAMP

LICENSED ARCHITECT
FARZIN MALY
NO. C-33731
05-31-17
RENEWAL DATE
STATE OF CALIFORNIA

JOB NO:

DATE: 01.28.17

DRAWN BY: F. M.

APPROVED BY:

SHEET NO:

A-15


SUBMITTAL DATES:

NO.	DATE	NO.	DATE
1		4	
2		5	
3		6	

OWNER:

PLAN CHECK:

O.T.B.

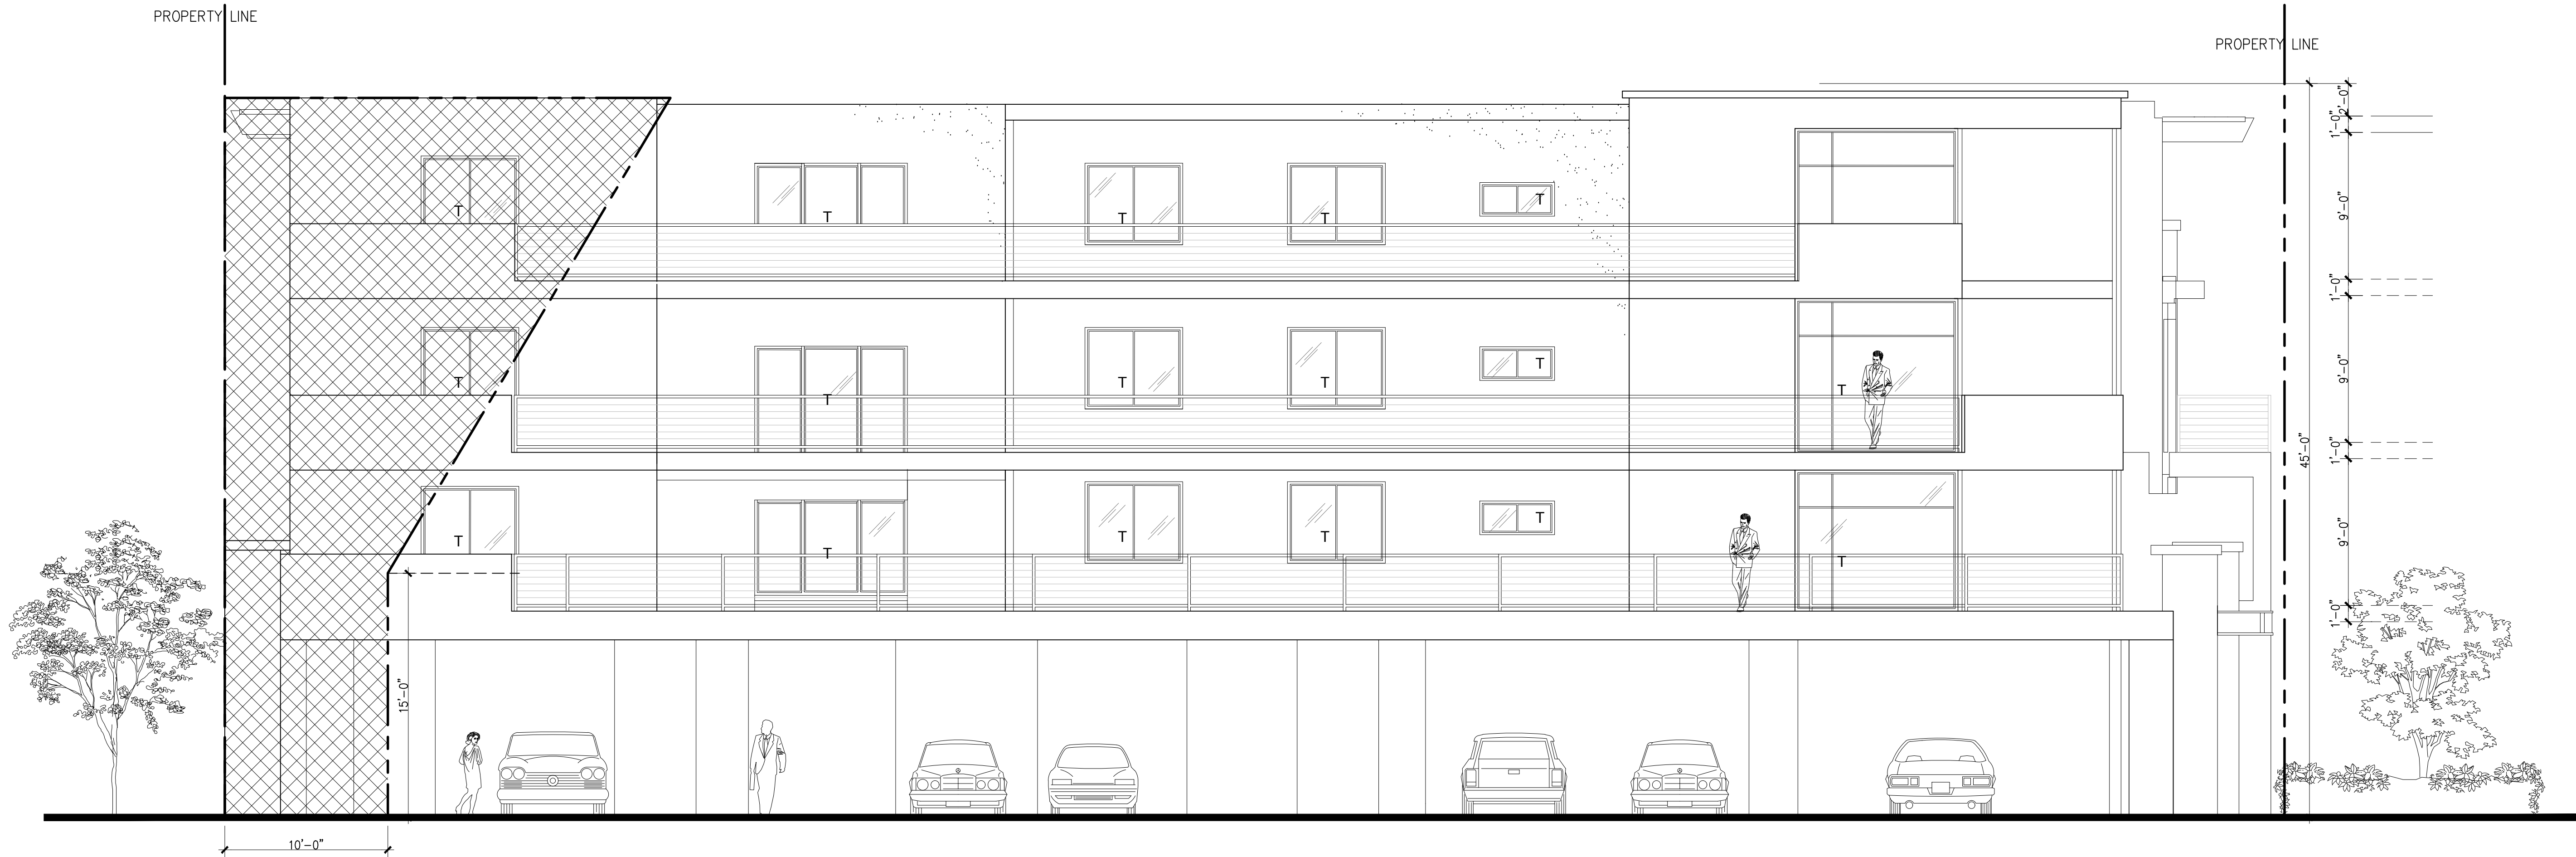

CONCESSIONS DIAGRAM ON NORTH ELEVATION

SC: 3/16"=1'-0"

THE USE OF THESE PLANS AND SPECIFICATIONS SHALL BE RESTRICTED TO THE ORIGINAL SITE FOR WHICH THEY WERE PREPARED AND PUBLICATION THEREOF IS EXPRESSLY LIMITED TO SUCH USE. REUSE, REPRODUCTION OR PUBLICATION BY ANY METHOD, IN WHOLE OR IN PART IS PROHIBITED. TITLE TO THE PLANS AND SPECIFICATIONS REMAINS WITH THE ARCHITECT. WITHOUT PREJUDICE VISUAL CONTACT WITH THESE DOCUMENTS SHALL CONSTITUTE PRIMA FACIE EVIDENCE OF THESE RESTRICTIONS

STAMP

LICENSED ARCHITECT

FARZIN MALY

NO. C-33731

05-31-17

RENEWAL DATE

STATE OF CALIFORNIA

JOB NO:

DATE: 01.28.17

DRAWN BY: F. M.

APPROVED BY:

SHEET NO:

A-16

SHEET TITLE: CONCESSIONS DIAGRAM

SC: 3/16"=1'-0"

ARCHITECT: FARZIN MALY

6524 BALBOA BLVD.

LAKE BALBOA, CA. 91406

Ph: 818. 770. 0161

Email: farzin.maly@gmail.com

OWNER AND PROJECT ADDRESS:

11281 WASHINGTON PLACE LLC.

11281 WASHINGTON PL

CULVER CITY , CA.90230

REVISIONS


NO.	DATE	NO.	DATE
1		4	
2		5	
3		6	

SUBMITTAL DATES:

OWNER:

PLAN CHECK:

O.T.B.

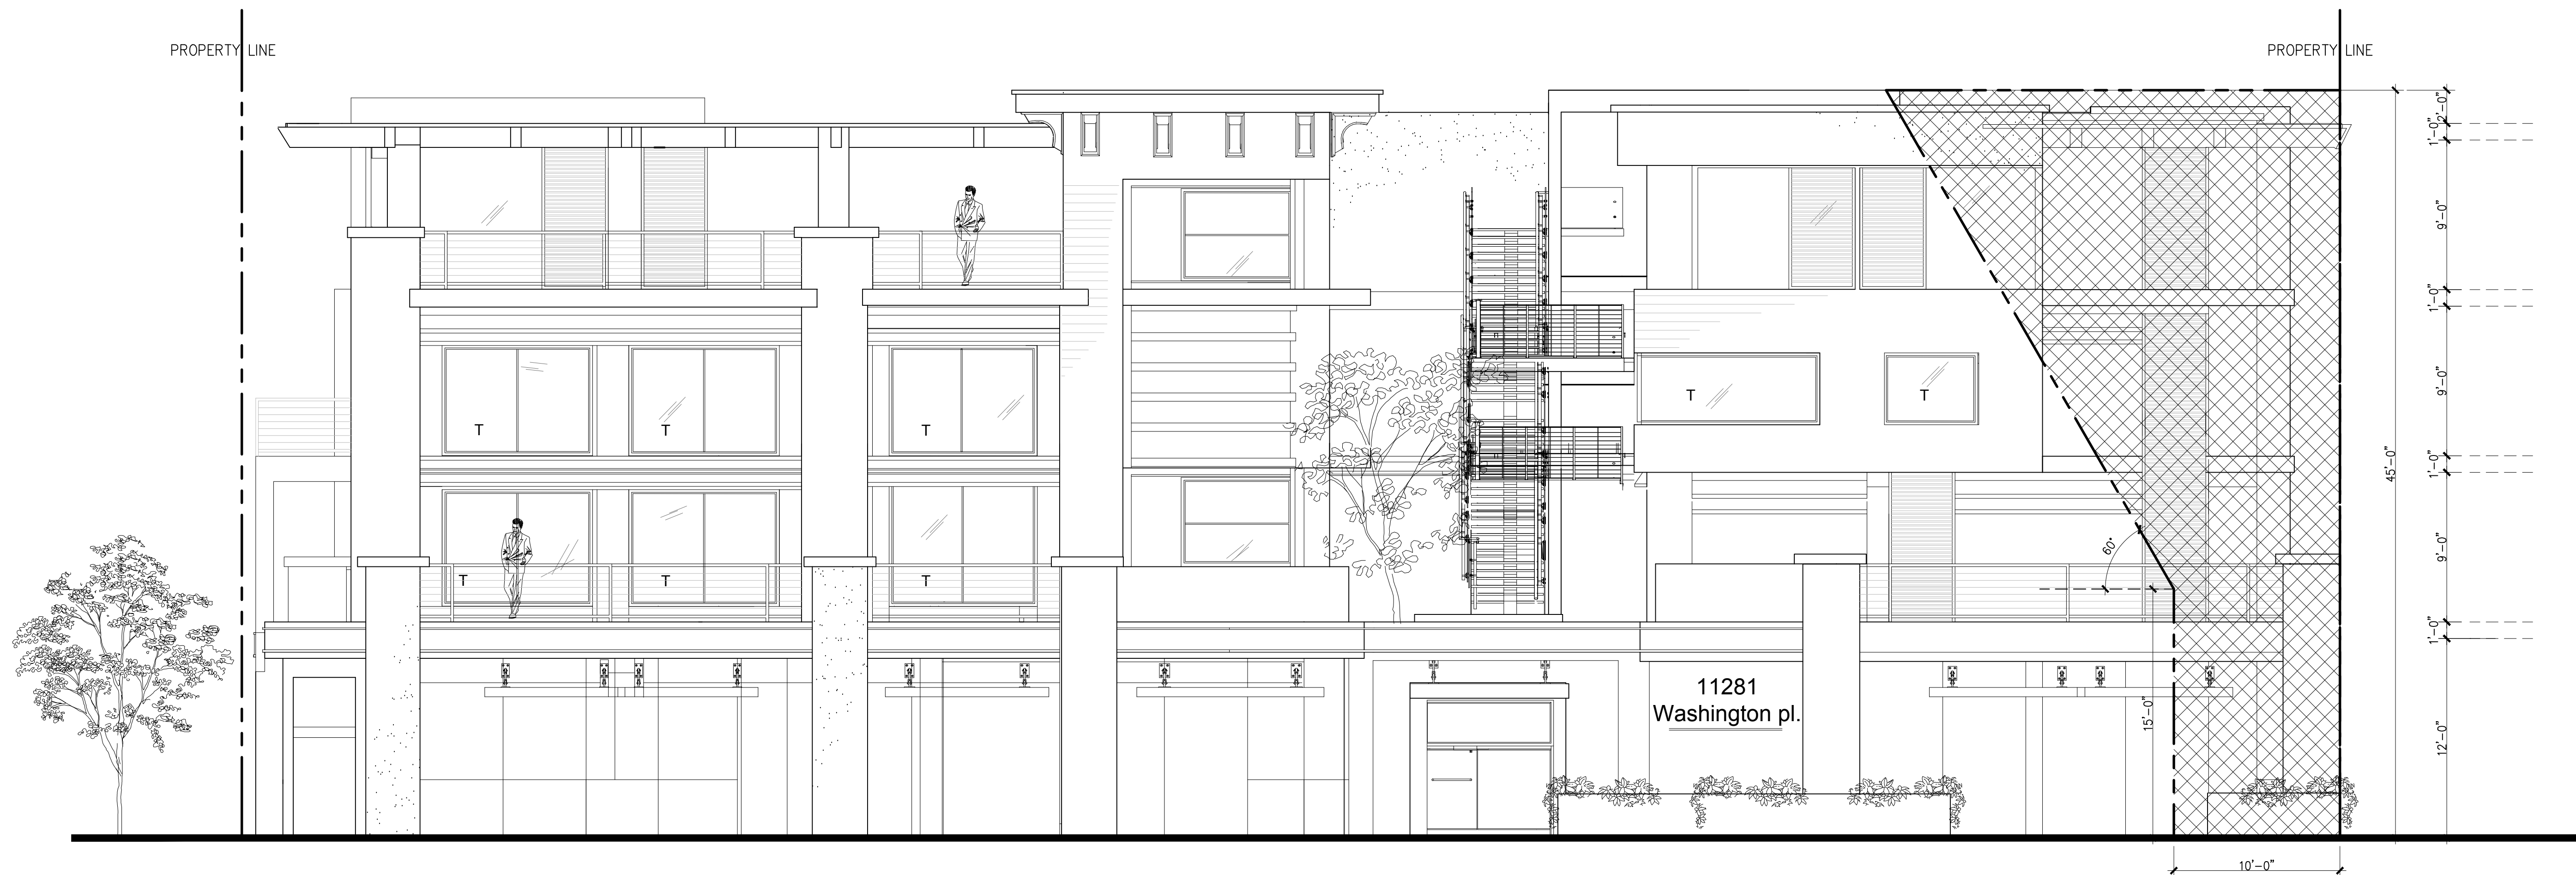

CONCESSIONS DIAGRAM ON SOUTH ELEVATION

SC: $3/16" = 1'-0"$

NO.	DATE	NO.	DATE
1		4	
2		5	
3		6	

SUBMITTAL DATES:

OWNER:

LAN CHECK:

T.B.

SC: 3/16"=1'-0"

CONCESSIONS DIAGRAM

OWNER AND PROJECT ADDRESS:

11281 WASHINGTON PLACE LLC.

11281 WASHINGTON PI

CIVIL VEB CITY CA 90230


SHEET TITLE:

ARCHITECT:

FARZIN MALY

6524 BALBOA BLVD.
LAKE BALBOA CA 91406

LAKE BARBO, CA: 51400
Ph: 818 770 0161

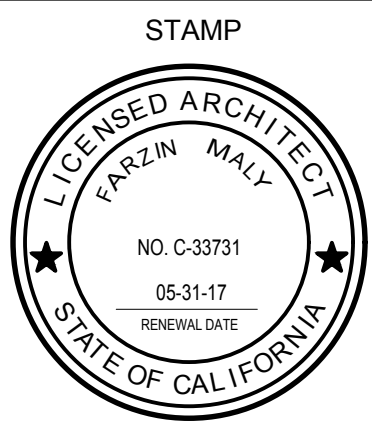

JOB NO:

DATE: 01.28.17

DRAWN BY: F. M.

APPROVED BY

SHEET NO:

A-17



VIEW FROM WASHINGTON AND SAWTELLE

THE USE OF THESE PLANS AND SPECIFICATIONS SHALL BE RESTRICTED TO THE ORIGINAL SITE FOR WHICH THEY WERE PREPARED AND PUBLICATION THEREOF IS EXPRESSLY LIMITED TO SUCH USE. REUSE, REPRODUCTION OR PUBLICATION BY ANY METHOD, IN WHOLE OR IN PART IS PROHIBITED. TITLE TO THE PLANS AND SPECIFICATIONS REMAINS WITH THE ARCHITECT. WITHOUT PREJUDICE VISUAL CONTACT WITH THESE DOCUMENTS SHALL CONSTITUTE PRIMA FACIE EVIDENCE OF THESE RESTRICTIONS

RENDERS

ARCHITECT:
FARZIN MALY
6524 BALBOA BLVD.
LAKE BALBOA, CA. 91406
Ph: 818. 770. 0161
Email: farzin.maly@gmail.com

OWNER AND PROJECT ADDRESS:
11281 WASHINGTON PLACE LLC.
11281 WASHINGTON PL
CULVER CITY , CA.90230

STAMP

LICENSED ARCHITECT

FARZIN MALY

NO. C-33731

05-31-17

RENEWAL DATE

STATE OF CALIFORNIA

JOB NO:

DATE: 01.28.17

DRAWN BY: F. M.

APPROVED BY:

SHEET NO:

A-18

SUBMITTAL DATES:

OWNER:

PLAN CHECK:

O.T.B.

REVISIONS

1	4
2	5
3	6
NO.	NO.
DATE	DATE



VIEW FROM SAWTELLE AND ALLEY

THE USE OF THESE PLANS AND SPECIFICATIONS SHALL BE RESTRICTED TO THE ORIGINAL SITE FOR WHICH THEY WERE PREPARED AND PUBLICATION THEREOF IS EXPRESSLY LIMITED TO SUCH USE. REUSE, REPRODUCTION OR PUBLICATION BY ANY METHOD, IN WHOLE OR IN PART IS PROHIBITED. TITLE TO THE PLANS AND SPECIFICATIONS REMAINS WITH THE ARCHITECT. WITHOUT PREJUDICE VISUAL CONTACT WITH THESE DOCUMENTS SHALL CONSTITUTE PRIMA FACIE EVIDENCE OF THESE RESTRICTIONS

STAMP

LICENSED ARCHITECT

FARZIN MALY

NO. C-33731

05-31-17

RENEWAL DATE

STATE OF CALIFORNIA

JOB NO:

DATE: 01.28.17

DRAWN BY: F. M.

APPROVED BY:

SHEET NO:

A-19

SHEET TITLE: **RENDERS**

ARCHITECT:
FARZIN MALY
6524 BALBOA BLVD.
LAKE BALBOA, CA. 91406
Ph: 818. 770. 0161
Email: farzin.maly@gmail.com

OWNER AND PROJECT ADDRESS:
11281 WASHINGTON PLACE LLC.
11281 WASHINGTON PL
CULVER CITY , CA.90230

SUBMITTAL DATES:

OWNER:

PLAN CHECK:

O.T.B.

1

2

3

NO.

4

5

6

NO.

DATE

DATE

DATE

DATE

REVISIONS

1

2

3

NO.



VIEW FROM WASHINGTON

THE USE OF THESE PLANS AND SPECIFICATIONS SHALL BE RESTRICTED TO THE ORIGINAL SITE FOR WHICH THEY WERE PREPARED AND PUBLICATION THEREOF IS EXPRESSLY LIMITED TO SUCH USE. REUSE, REPRODUCTION OR PUBLICATION BY ANY METHOD, IN WHOLE OR IN PART IS PROHIBITED. TITLE TO THE PLANS AND SPECIFICATIONS REMAINS WITH THE ARCHITECT. WITHOUT PREJUDICE VISUAL CONTACT WITH THESE DOCUMENTS SHALL CONSTITUTE PRIMA FACIE EVIDENCE OF THE ACCEPTANCE OF THESE RESTRICTIONS

RENDERS

ARCHITECT:
FARZIN MALY
6524 BALBOA BLVD.
LAKE BALBOA, CA. 91406
Ph: 818. 770. 0161
Email: farzin.maly@gmail.com

OWNER AND PROJECT ADDRESS:
11281 WASHINGTON PLACE LLC.
11281 WASHINGTON PL
CULVER CITY , CA.90230

STAMP

LICENSED ARCHITECT

FARZIN MALY

NO. C-33731

05-31-17

RENEWAL DATE

STATE OF CALIFORNIA

JOB NO:

DATE: 01.28.17

DRAWN BY: F. M.

APPROVED BY:

SHEET NO:

A-20

SUBMITTAL DATES:

OWNER:

PLAN CHECK:

O.T.B.

1

2

3

NO.

4

5

6

NO.

DATE

DATE

DATE

DATE

REVISIONS

1

2

3

NO.

4

5

6

NO.

DATE


DATE

DATE

DATE



FIRST PROPOSED BUILDING

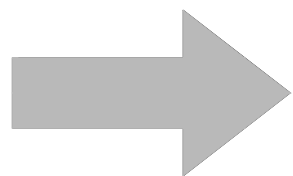

REVISED PROPOSED BUILDING

THE USE OF THESE PLANS AND SPECIFICATIONS SHALL BE RESTRICTED TO THE ORIGINAL SITE FOR WHICH THEY WERE PREPARED AND PUBLICATION THEREOF IS EXPRESSLY LIMITED TO SUCH USE. REUSE, REPRODUCTION OR PUBLICATION BY ANY METHOD, IN WHOLE OR IN PART IS PROHIBITED. TITLE TO THE PLANS AND SPECIFICATIONS REMAINS WITH THE ARCHITECT. WITHOUT PREJUDICE VISUAL CONTACT WITH THESE DOCUMENTS SHALL CONSTITUTE PRIMA FACIE EVIDENCE OF THESE RESTRICTIONS

1

2

3

REVISIONS

SUBMITTAL DATES:

OWNER:

PLAN CHECK:

O.T.B.

4

5

6

NO.

DATE

NO.

DATE

SHEET TITLE:

ARCHITECT:

FARZIN MALY

6524 BALBOA BLVD.

LAKE BALBOA, CA. 91406

Ph: 818. 770. 0161

Email: farzin.maly@gmail.com

PROCESS SHEET

OWNER AND PROJECT ADDRESS:

11281 WASHINGTON PLACE LLC.

11281 WASHINGTON PL

CULVER CITY , CA.90230

STAMP

LICENSED ARCHITECT

FARZIN MALY

NO. C-33751

05-31-17

RENEWAL DATE

STATE OF CALIFORNIA

JOB NO:

DATE:

01.28.17

DRAWN BY:

F. M.



APPROVED BY:

SHEET NO:

A-21




FIRST PROPOSED BUILDING
SOUTH ELEVATION

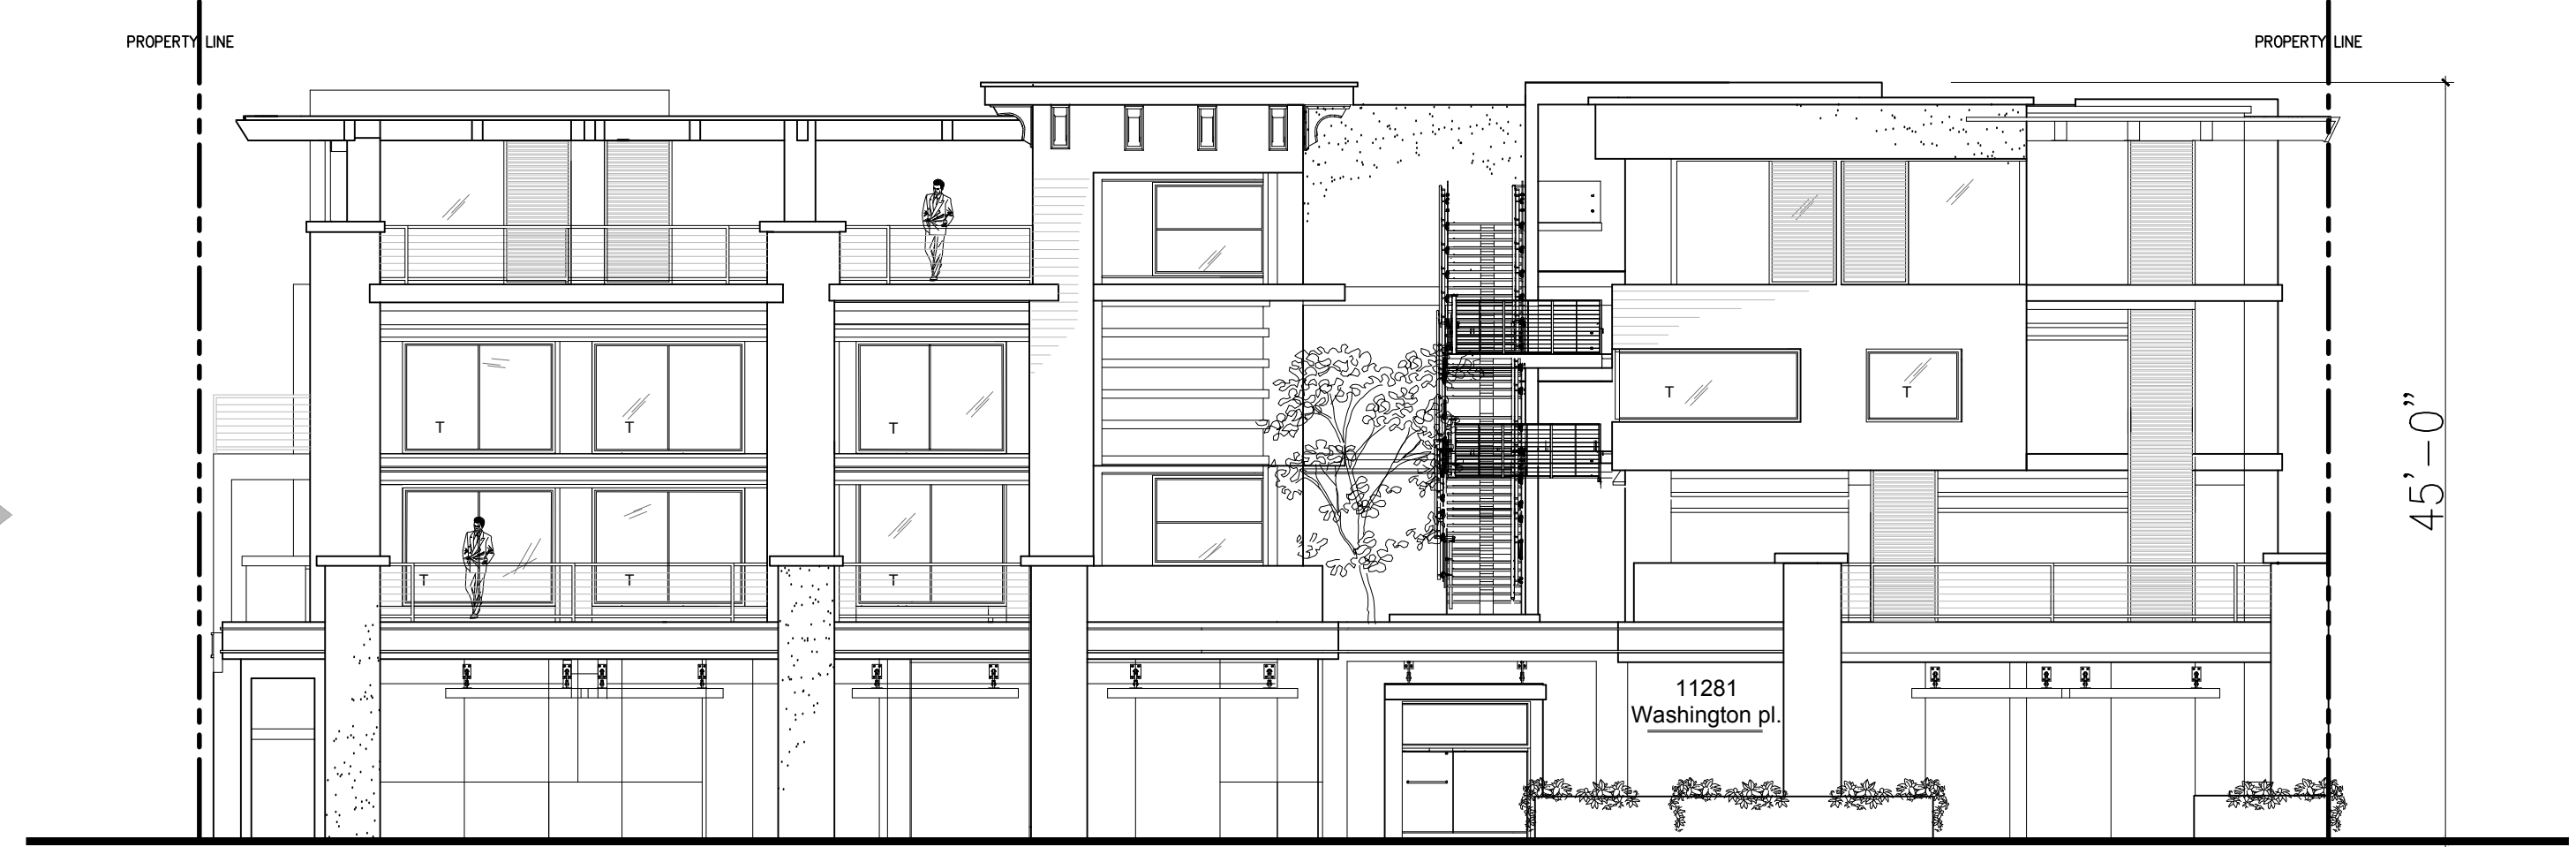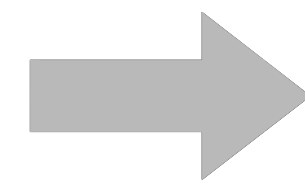

REVISED PROPOSED BUILDING
SOUTH ELEVATION



FIRST PROPOSED BUILDING
WEST ELEVATION

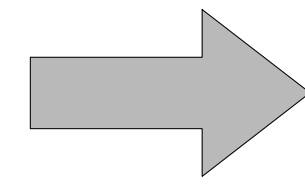

REVISED PROPOSED BUILDING
WEST ELEVATION

REVISIONS			
NO.	DATE	NO.	DATE
1		4	
2		5	
3		6	

SUBMITTAL DATES:

OWNER:


PLAN CHECK:

O.T.B.

OWNER AND PROJECT ADDRESS:
11281 WASHINGTON PLACE LLC.
11281 WASHINGTON PL
CULVER CITY , CA 90230

SHEET TITLE: PROCESS SHEET

ARCHITECT:
FARZIN MALY
6524 BALBOA BLVD.
LAKE BALBOA, CA. 91406
Ph: 818. 770. 0161
Email: farzin.maly@gmail.com

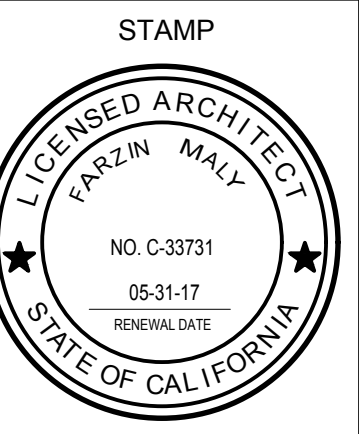



JOB NO:
DATE: 01.28.17
DRAWN BY: F. M.
APPROVED BY:

SHEET NO:
A-22


THE USE OF THESE PLANS AND SPECIFICATIONS SHALL BE RESTRICTED TO THE ORIGINAL SITE FOR WHICH THEY WERE PREPARED AND PUBLICATION THEREOF IS EXPRESSLY LIMITED TO SUCH USE. REUSE, REPRODUCTION OR PUBLICATION BY ANY METHOD, IN WHOLE OR IN PART IS PROHIBITED. TITLE TO THE PLANS AND SPECIFICATIONS REMAINS WITH THE ARCHITECT. WITHOUT PREJUDICE VISUAL CONTACT WITH THESE DOCUMENTS SHALL CONSTITUTE PRIMA FACIE EVIDENCE OF THESE RESTRICTIONS





FIRST PROPOSED BUILDING
NORTH ELEVATION

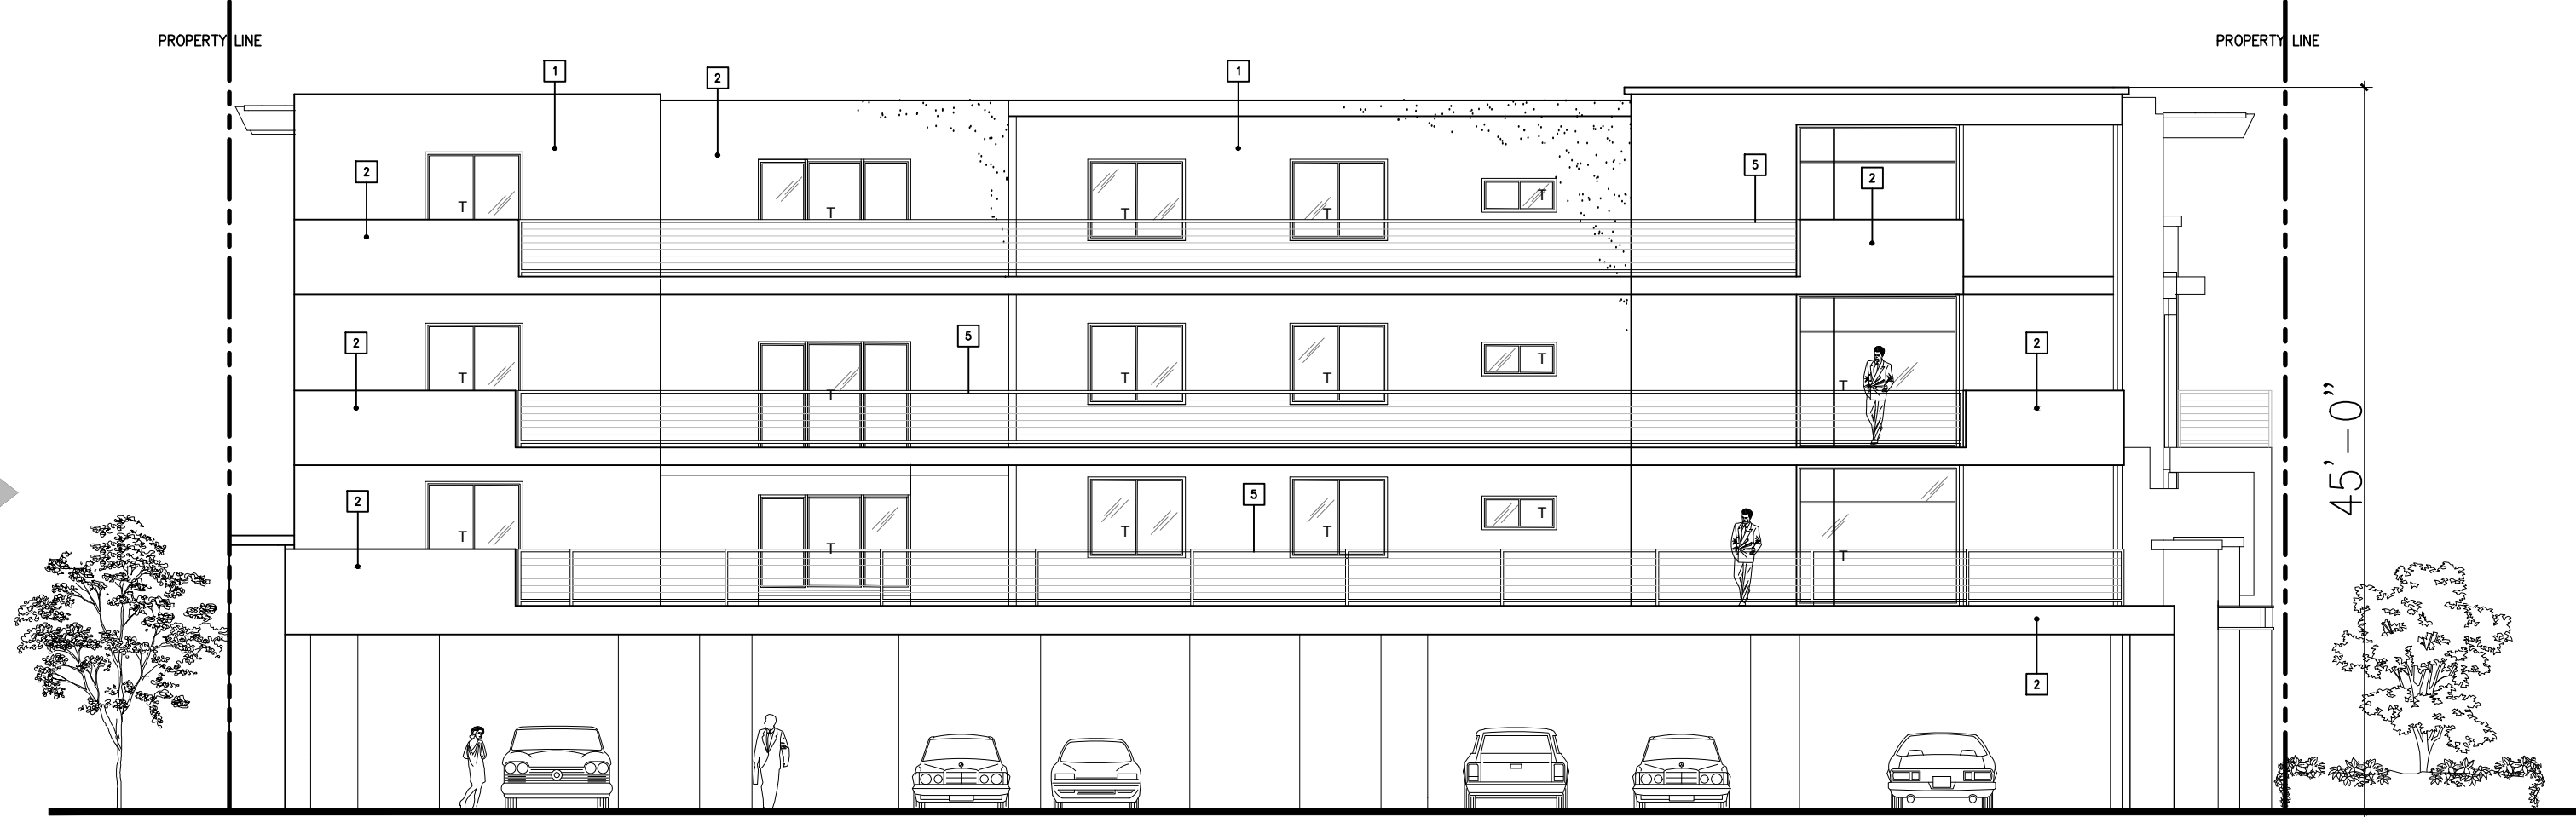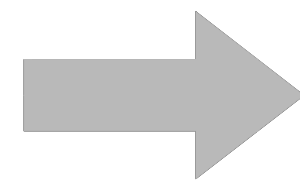

REVISED PROPOSED BUILDING
NORTH ELEVATION

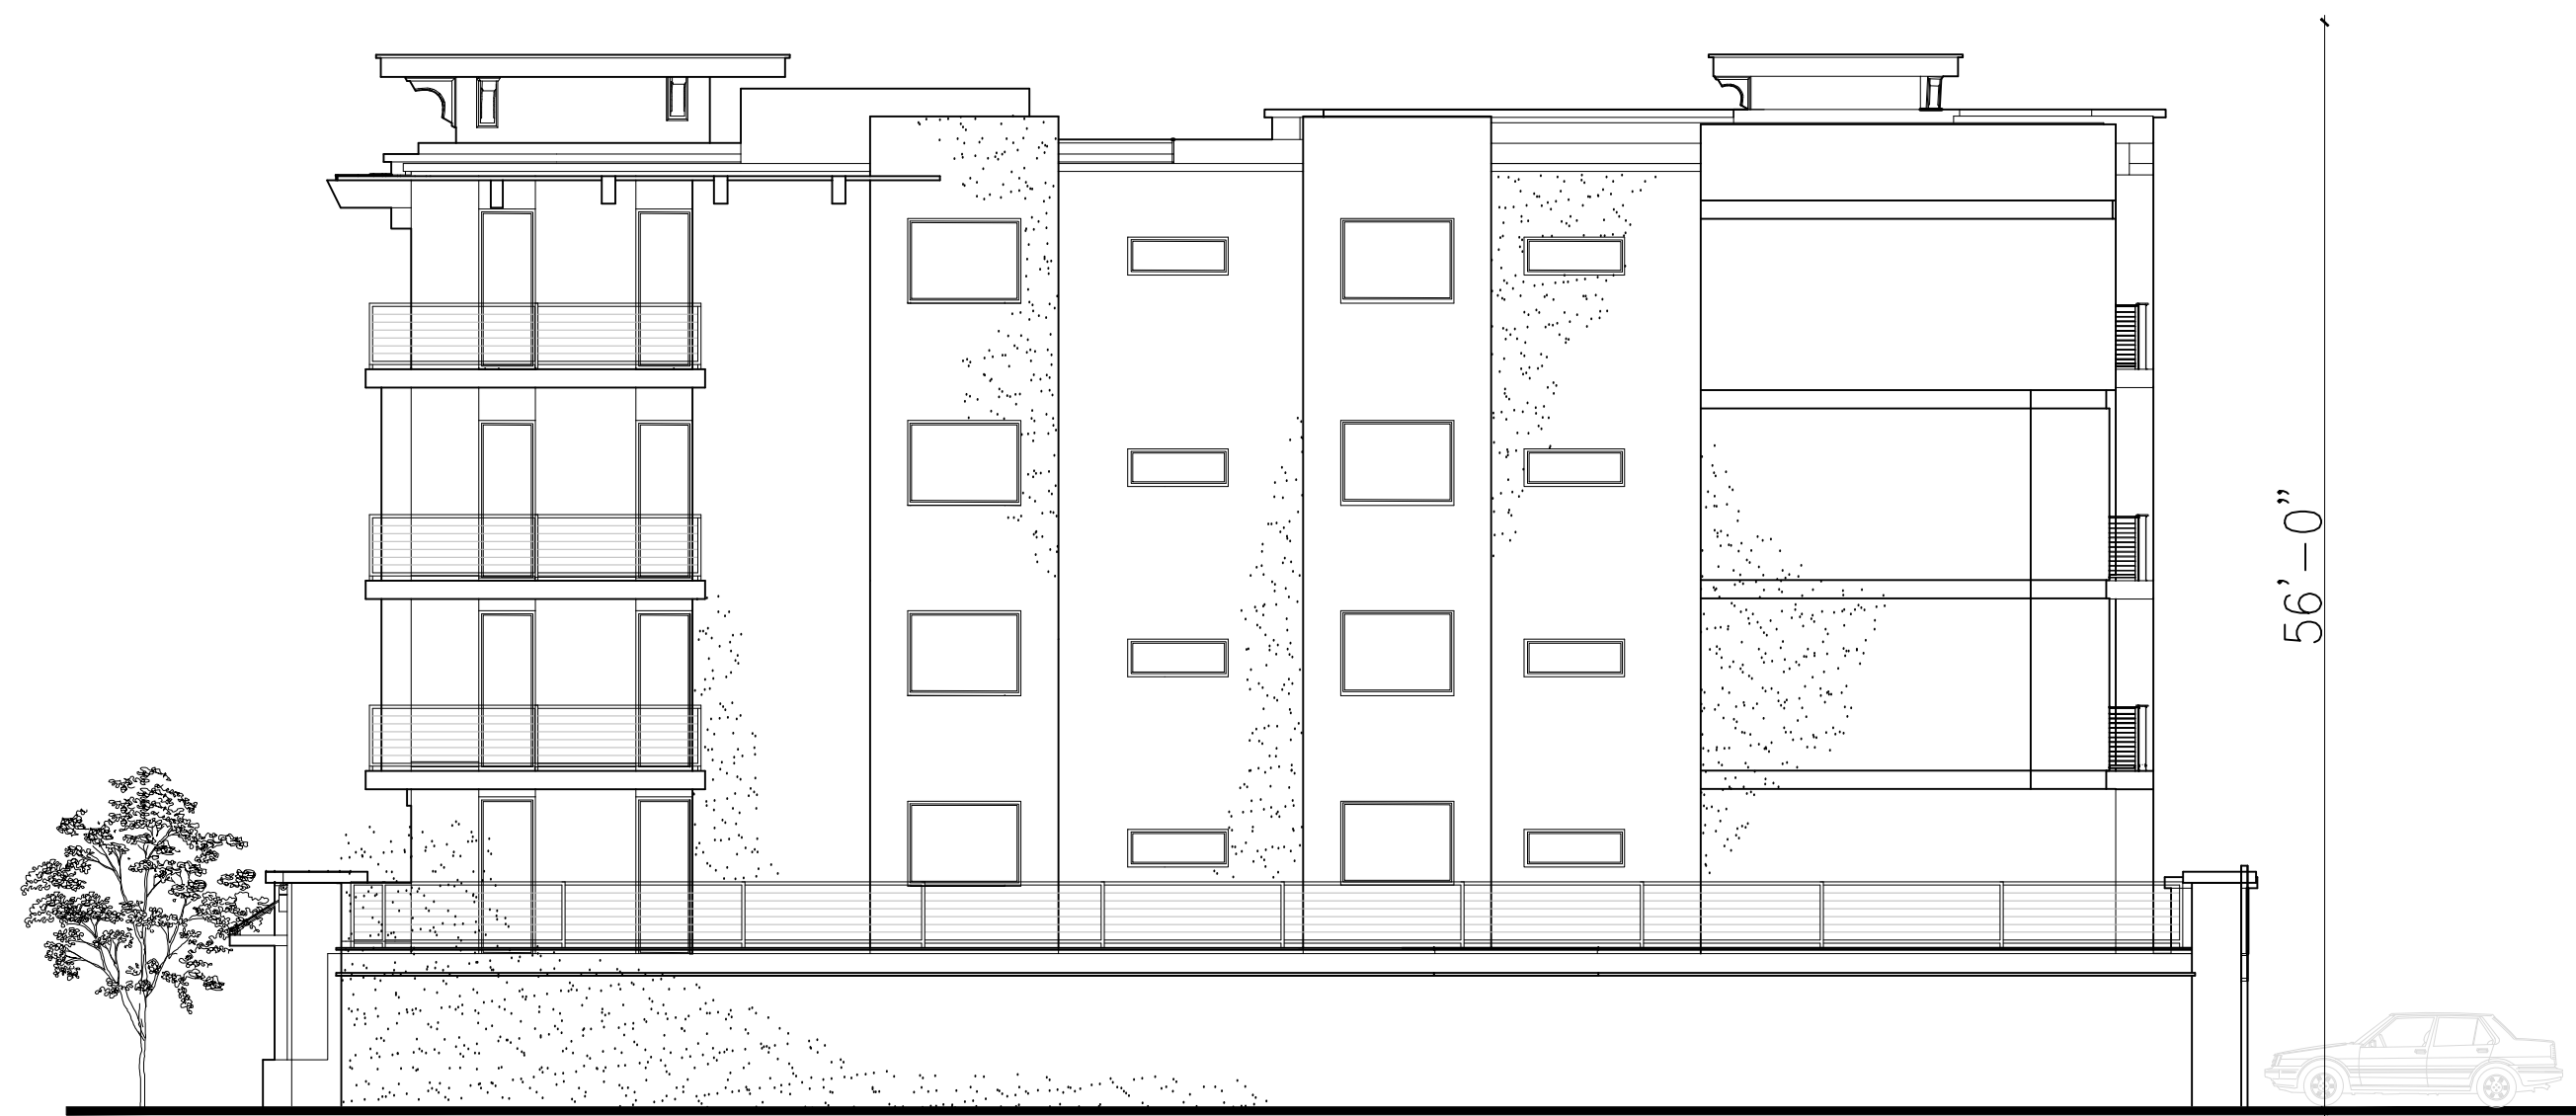

FIRST PROPOSED BUILDING
EAST ELEVATION

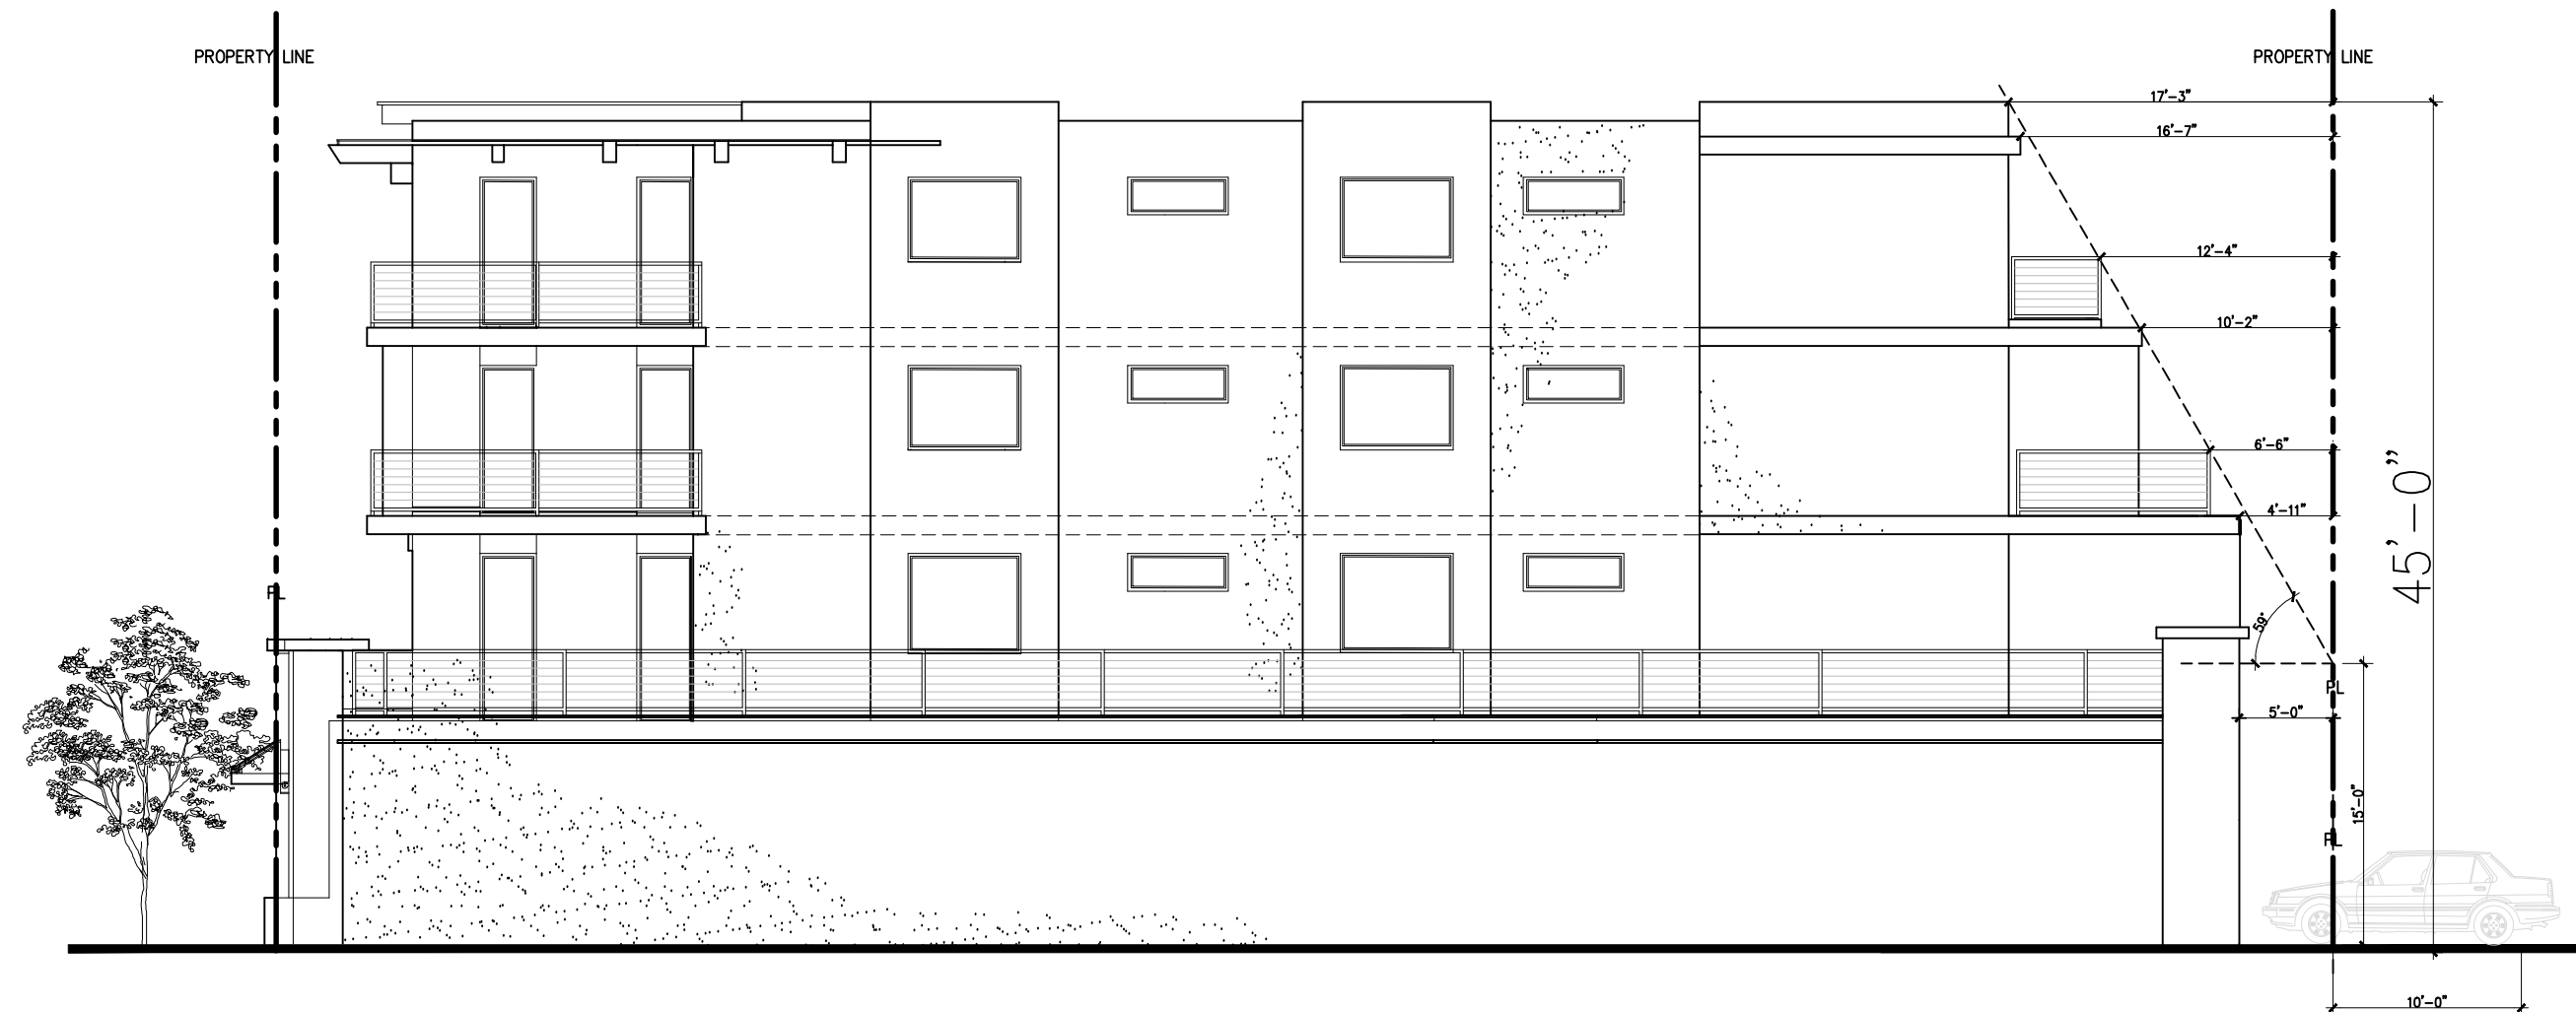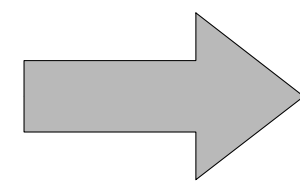


REVISED PROPOSED BUILDING
EAST ELEVATION

THE USE OF THESE PLANS AND SPECIFICATIONS SHALL BE RESTRICTED TO THE ORIGINAL SITE FOR WHICH THEY WERE PREPARED AND PUBLICATION THEREOF IS EXPRESSLY LIMITED TO SUCH USE. REUSE, REPRODUCTION OR PUBLICATION BY ANY METHOD, IN WHOLE OR IN PART IS PROHIBITED. TITLE TO THE PLANS AND SPECIFICATIONS REMAINS WITH THE ARCHITECT. WITHOUT PREJUDICE VISUAL CONTACT WITH THESE DOCUMENTS SHALL CONSTITUTE PRIMA FACIE EVIDENCE OF THESE RESTRICTIONS

SUBMITTAL DATES:			REVISIONS		
OWNER:	NO.	DATE	1	4	
PLAN CHECK:			2	5	
O.T.B.			3	6	

OWNER AND PROJECT ADDRESS:		
11281 WASHINGTON PLACE LLC.		
11281 WASHINGTON PL		
CULVER CITY , CA 90230		


PROCESS SHEET	
ARCHITECT: FARZIN MALY	
6524 BALBOA BLVD.	
LAKE BALBOA, CA. 91406	
Ph: 818. 770. 0161	
Email: farzin.maly@gmail.com	

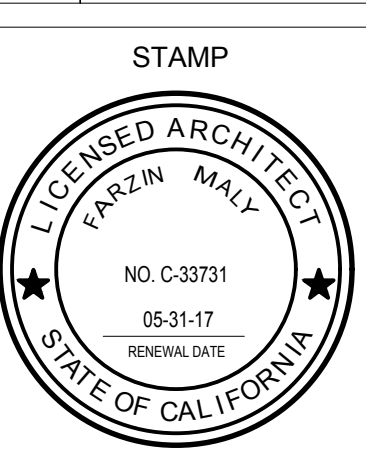

JOB NO:	
DATE:	01.28.17
DRAWN BY:	F. M.
APPROVED BY:	

SHEET NO:	A-23
-----------	------

MATERIAL BOARD
11281 WASHINGTON PL. CULVER CITY,CA 90230

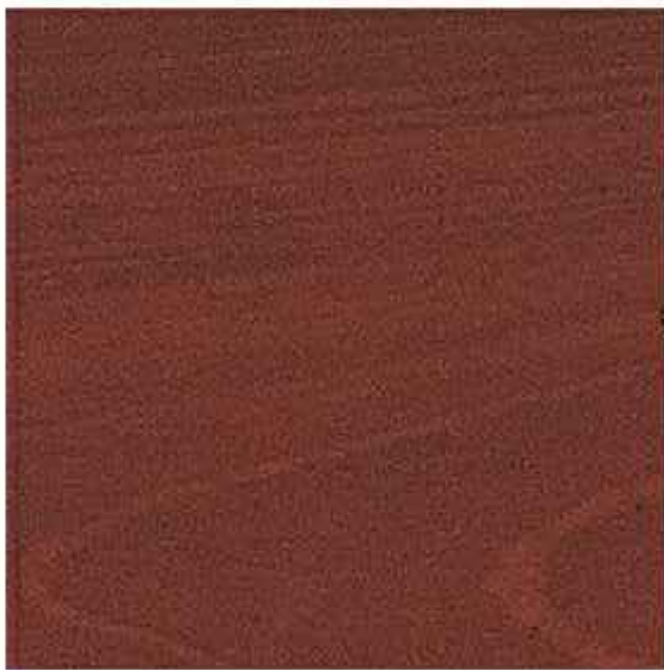

Royal MAhogany Flush(PU04)
bv TRESPA



Aluminim Sliding Windows by Fleetwood



Aluminium Sliding Dorrs by Fleetwood




Ithaca Style Cable Railing- Raven Texture Black
by KEUKA




Motley Custom Trellis by Datummetal



CLIFF (3039D) stucco by LAHABRA

 

SANTIAGO (3032L) stucco by LAHABRA

 

EGG SHELL (73 base 100) stucco by LAHABRA

THE USE OF THESE PLANS AND SPECIFICATIONS SHALL BE RESTRICTED TO THE ORIGINAL SITE FOR WHICH THEY WERE PREPARED AND PUBLICATION THEREOF IS EXPRESSLY LIMITED TO SUCH USE. REUSE, REPRODUCTION OR PUBLICATION BY ANY METHOD, IN WHOLE OR IN PART IS PROHIBITED. TITLE TO THE PLANS AND SPECIFICATIONS REMAINS WITH THE ARCHITECT. WITHOUT PREJUDICE VISUAL CONTACT WITH THESE DOCUMENTS SHALL CONSTITUTE PRIMA FACIE EVIDENCE OF THESE RESTRICTIONS

MATERIAL BOARD

SHEET TITLE:

ARCHITECT:
FARZIN MALY
6524 BALBOA BLVD.
LAKE BALBOA, CA. 91406
Ph: 818. 770. 0161
Email: farzin.maly@gmail.com

OWNER AND PROJECT ADDRESS:
11281 WASHINGTON PLACE LLC.
11281 WASHINGTON PL
CULVER CITY , CA 90230

STAMP

LICENSED ARCHITECT
FARZIN MALY
NO. C-33731
05-31-17
RENEWAL DATE
STATE OF CALIFORNIA

JOB NO:

DATE: 01.28.17

DRAWN BY: F. M.

APPROVED BY:

SHEET NO:

A-24

REVISIONS

NO.	DATE	NO.	DATE
1		4	
2		5	
3		6	

SUBMITTAL DATES:

OWNER:

PLAN CHECK:

O.T.B.