



CAROL A. SCHWAB
City Attorney

OFFICE OF THE CITY ATTORNEY
CITY OF CULVER CITY

9770 CULVER BOULEVARD, CULVER CITY, CALIFORNIA 90232-0507

(310) 253-5660
FAX (310) 253-5664

March 6, 2018

Jennifer Carney
T-Mobile West, LLC
3257 E. Guasti Road, Ste. 200
Ontario, CA 91761

VIA
U.S. MAIL & E-MAIL

**SUBJECT: Wireless Telecommunications Facility Permit Application
(T-Mobile Site # LA33664E)**

SECOND NOTICE OF INCOMPLETENESS

Dear Ms. Carney:

This letter is in response to the Wireless Telecommunications Facility Permit Application resubmitted to the City of Culver City on January 17, 2018 by Synergy employee Fernando Flores. The city referred this resubmittal to Kapstone, planning consultants, and asked Kapstone to provide a second screencheck review of your application. Kapstone recently provided their second screencheck on this application and it is enclosed with this letter. We request that T-Mobile review the enclosed Kapstone screencheck and address all of the application deficiencies identified in this screencheck.

The responses in your Wireless Telecommunications Facility Permit Application contain an ambiguity which we need you to clarify. The ambiguity centers on whether or not T-Mobile contends that this application involves a Section 6409 eligible facilities request. On the one hand, T-Mobile's response to Item No. II.1 indicates that this application is governed by Section 6409(a) of the Middle Class Tax and Job Creation Act of 2012, which is applicable to collocation or modification of existing wireless facilities. On the other hand, T-Mobile's answer to Item No. II.2 indicates that the 150 day shot clock applies. As you know, the 150 day shot clock is applicable to new facilities and not to eligible facilities requests. In addition, T-Mobile's answer to Item No. XII.1 contends that this application does not involve an eligible facilities request. When T-Mobile responds to this Second Notice of Incompleteness, we would appreciate T-Mobile clarifying whether or not it contends that this application involves a Section 6409 eligible facilities request. If T-Mobile does not respond to this request for clarification, the city will assume that this application involves the installment of a new facility and that this application is, thereby, subject to 150 day shot clock.

Thank you.

Yours truly,



Roland Miranda
Deputy City Attorney

Enclosure (Kapstone Screencheck Dated February 26, 2018)

cc: Sammy Romo, Public Works Department
Cody Blandino, Synergy (via email, to cblandino@synergy.cc)



February 26, 2018

Sammy Romo
Senior Civil Engineer
City of Culver City
Public Works Department
9770 Culver Boulevard
Culver City, CA 90232

Subject: Second Screencheck Comments - Wireless Telecommunication Facility Permit T-Mobile Site #LA33664E; W/O 10876 Culver Blvd

Dear Mr. Romo,

Kapstone has completed its second screencheck review of the proposed Wireless Telecommunication Facility Permit for T-Mobile Site #LA33664E located west of 10876 Culver Boulevard in Culver City. The site is located in the parkway on the west side of Culver Boulevard, north of Elenda Street and south of Coombs Avenue. The proposal includes the placement of three antennas concealed inside a radome to be installed on a 30-foot slimline pole in the public right of way. Ground mounted equipment will include an equipment cabinet and power meter pedestal also installed in the public right of way.

The project application has been deemed **INCOMPLETE** pending submittal of missing information. Please note that the application is substantially incomplete, and this is reflected to the applicant in the detailed comments outlined in Attachment 1. Also, please be aware that additional comments may be forthcoming pending an analysis of missing information once it has been provided for review.

As part of our review, we have verified whether the applicant has provided the various technical studies/documents (i.e. structural calculations, RF exposure checklist, acoustical report, traffic control plan, etc) as required by the City's checklist. However, please be aware that Kapstone has not reviewed the content of these documents for technical accuracy/completeness as they fall outside our area of expertise and the scope of our planning review. We recommend that these documents be reviewed by the appropriate City staff and/or consultants to confirm the accuracy/completeness of the technical information contained within each respective document.

If you have any questions regarding the screencheck comments, please feel free to contact me at katie@kapstone.com or (949) 825-7028.

Mr. Sammy Romo
February 26, 2018
Page 2

Sincerely,



Katie Berg-Curtis
Senior Planner

Attachments:

1. Screencheck Comments
2. Redlined Plans

C: Roland Miranda, City Attorney
Trevor Lottes, Kapstone

**ATTACHMENT 1
SECOND SCREENCHECK COMMENTS
WIRELESS TELECOMMUNICATION FACILITY PERMIT
T-MOBILE SITE #LA33664E – W/O 10876 CULVER BLVD**

COMPLETENESS

The application has been deemed **INCOMPLETE** pending the submittal of the following items:

1. *Complete Application.* Respond to all questions and provide all supporting documentation requested in the Wireless Telecommunications Facility Permit Application. See detailed comments below for all missing items/information that are required with your next submittal. Staff will re-evaluate the completeness of the application with the following screencheck review.
2. *Technical Studies.* Provide a noise study demonstrating the proposed project complies with City noise standards as identified in Section IX of the application. The study shall demonstrate that the project complies with a Single Family Detached Home exterior standard of 65 dB CNEL and an interior standard of 45 dB CNEL.

APPLICATION CHECKLIST

Section I

3. *2nd Request.* Provide the property address as requested in Section I.a of the application.

Section III

4. *2nd Request.* Modify Exhibit C1 "Project Overview" to provide details on how much landscaping will be removed, and the maintenance requirements and maintenance schedule for the proposed equipment.
5. *2nd Request.* Provide a response to questions 3. If not applicable to your project, indicate as such on the checklist.
6. A "No" response was provided to question 5; however the supporting documentation provided as Exhibit C2 indicates a "Yes" response. Correct as appropriate.

Section VI

7. Per Section VI.1, provide details on the engineering plans which include:
 - a. *2nd Request.* Evidence and other pertinent factors governing selection of the proposed design, together with evidence that demonstrates that the proposed facility has been designed to the minimum height and diameter required from a technological standpoint for the proposed site. The size of the radome/shroud is aesthetically unpleasing and visually obtrusive. A slimmer design will be more in scale with the pole. Mark as Exhibit F1.

- b. *2nd Request.* Provide structural calculations demonstrating the structural integrity of the proposed facility. Mark as Exhibit F6.
- c. *2nd Request.* Provide a wind velocity test. Mark as Exhibit F7.
- d. *2nd Request.* Provide a seismic analysis. Mark as Exhibit F8.

Section VII

- 8. *2nd Request.* Provide a site plan marked as Exhibit H1a that includes:
 - a. Location of existing utilities and adjacent land uses. Show on Sheet A-1. See redlined plans.
- 9. Per Section VII.1.d., the photo simulations must be scaled and dimensioned. This Section also requires a Visual Impact Analysis showing the maximum silhouette, viewshed analysis, color and finish palette and proposed screening for the facility. Provide this analysis and documentation within Exhibit H1d.

Section VIII

- 10. It is not clear how the sites identified in this section of the checklist relate to the sites listed in the table in Exhibits I1-I3. Provide additional detail in the table to identify Alternative Locations 1, 2 and 3.

Section IX

- 11. *2nd Request.* Per Section IX.1., provide a noise study for the proposed site at 10876 Culver Blvd which documents the level of noise to be emitted by the proposed facility and demonstrates compliance with the Culver City noise standards. The study shall demonstrate that the project complies with a single family detached home exterior standard of 65 dB CNEL and an interior standard of 45 dB CNEL. Mark as Exhibit J1.

Section X

- 12. *2nd Request.* Provide all other documentation certifying that all applicable licenses or other approvals required by the FCC have been obtained to provide the services proposed in connection with the application. Mark as Exhibit K1. **If no other licenses or approvals are required by the FCC, indicate these are not applicable on the checklist.**
- 13. Provide any copies of all documents the applicant is required to file pursuant to the Federal Aviation Administration regulations for the facility. Mark as Exhibit K2. **If no documents are required to be filed pursuant to FAA regulations, indicate these are not applicable on the checklist.**

EXHIBIT C3

- 14. Provide a legend that explains the colors used in the "Prediction of LTE 2100 Best Server Plot vs. Traffic" exhibit. Provide a legend on the "Master Plan" exhibit to identify the existing vs. the proposed sites.

EXHIBIT E – OPTIONAL CHECKLIST FOR DETERMINATION OF WHETHER A FACILITY IS CATEGORICALLY EXCLUDED

Page 2, Evaluation of Categorical Exclusion

15. *2nd Request.* Provide information to complete questions 18 and 21 in order for the determination to be made if this project qualifies for a Categorical Exclusion.

EXHIBIT H1A - ENGINEERING PLANS

Sheet A-1

16. *2nd Request.* Label surrounding buildings and land uses. See redlined plans.

17. Show setback dimensions from the ground equipment to the nearest residential property and from the new pole to the nearest residential property. See redlined plans.

Sheet A-2

18. Label all existing utilities. See redlined plans.

19. Clarify if note #7 in the Placement and Construction Data section is referring to the same equipment as that which is referred to as the “fiber cabinet” shown on Exhibit F3 and the “boxer cabinet” shown on Sheet D-3 of the engineering plans. If so, provide consistent labeling in all exhibits.

Sheet A-3

20. *2nd Request.* Add a note to the plans specifying the color of the pole. The pole shall be a neutral, non-glossy color.

21. Add a note indicating that the ground mounted equipment will be painted to match landscaping color. See redlined plans.

22. *2nd Request.* Provide a slimmer radome/shroud that is more in scale with the pole. As proposed, the large size of the radome/shroud is aesthetically displeasing and visually obtrusive.

Sheet D-3

23. *2nd Request.* Decrease the size of the concrete pad to minimize the impact to the landscaped parkway. Provide clarification on why there needs to be so much space between the cabinet and the meter pedestal. See redlined plans.

EXHIBIT H1B

24. Provide a legend showing which sites are existing and which are proposed.

T-Mobile

SITE ADDRESS: W/O 10876 CULVER BLVD.,

CULVER CITY, CA 90230

JURISDICTION : CULVER CITY

VICINITY MAP

PROJECT CONSISTS OF PLACING (1) 30' SLIMLINE POLE WITH 6" X 3" RADOME & PLACING (1) 6102, (1) MELUG 16 POWER PEDISTAL & (1) BOXER CABINET FOR TELCO.

APPLICANT: T-MOBILE WEST CORPORATION
3257 E GUASTI RD, SUITE 200
ONTARIO, CA 91761

CURRENT USE: PUBLIC RIGHT OF WAY
PROPOSED USE: TELECOMMUNICATIONS FACILITY
CURRENT ZONING: PUBLIC RIGHT OF WAY
JURISDICTION: CITY OF CLEVELAND
LATITUDE (NAD 83): 34.016956
LONGITUDE (NAD 83): -118.405506
ELEVATION (NAD 83): 94' AMSL

APPROVALS

TITLE	PRINT NAME	SIGNATURE	DATE
ZONING MGR.			
DEVELOP MGR.			
CONST MGR.			
CONST COOR.			
SR RF ENGINEER			
RF ENGINEER			
OPERATIONS			
SAC REP.			
UTILITIES			
REAL ESTATE MGR.			



DRIVING DIRECTIONS

THOMAS CURRIE
RECURSIVE

APPLICABLE CODES

POWER & TELCO UTILITY CONTACTS

2013 CALIFORNIA BUILDING CODE
UNIFORM MECHANICAL CODE
CALIFORNIA ADMINISTRATIVE CODE
ASSESSMENT 222'S LEFT-SIDE TV CODE NPPA-101
2012 NATIONAL ELECTRIC CODE
2012 UNIFORM PLUMBING CODE
LOCAL BUILDING CODE
CITY/COUNTY ORDINANCES
GENERAL ORDER 5073

[illegible]

SHEET TITLE: _____
TITLE
SHEET
SHEET NUMBER: _____
T-1

T-Mobile
Get more from life



DATE: _____

ENGINEER DATE: 09-25-17

09-25-
DRAFTED BY

M.P.	
NO.:	DATE: BY:

[illegible]

SITE INFORMATION: _____

LA33664E
CULVER ROW
ROW MACRO

W/O 10876 CLAVER BLVD.
CLAVER CITY, CA 90230
STAMP.

- [illegible]

- [illegible]

- WORKSHEET 1 AND 2**
1. CONTRACTOR IS RESPONSIBLE FOR APPLICATION AND NUMBER OF CONTRACTOR LICENSES AND BONDS
2. WE MONITOR CONTRACTOR SERVICES ACCORDING TO ACCOUNTING DETAILS
- STORAGE**

1. STAFFING AND METHOD MUST MEET ALL RECOMMENDATIONS OF THE ASSOCIATED INVESTIGATORS.

1. SUSANT 3 REPORTS OF FAULTY REQUEST FOR SUBSTITUTION, IN WHICH REQUEST INDICATE THE REQUESTOR'S DESIRE FOR A SUBSTITUTION OF THE PRODUCT FOR THE PRODUCT BEING REQUESTED FOR SUBSTITUTION. REQUESTOR REQUESTED SUBSTITUTION TO BE PLACED ON THE SUBSTITUTION, REQUEST RELATED SPECIFICATION SECTION AND CLOSING REMARKS AND COMPLETE FULFILLMENT SHOWING COMPLAINT WITH THE REQUIREMENTS FOR SUBSTITUTION.
2. SUSANT ALL REQUESTED PRODUCT DATA AND OUTSHEETS WHICH PROPERLY REFLECT AND REFLECT THE ITEM, PRODUCTS AND MATERIALS BEING REQUESTED. THE CONTRACTOR SHALL, IF ORDERED NECESSARY BY THE OWNER, SUSANT ACTUAL SUBJECTS TO THE OWNER'S APPROVAL, IN ORDER OF SAFETY.

- 2013 CALIFORNIA BUILDING CODE
2013 CALIFORNIA ELECTRICAL CODE
2013 CALIFORNIA PLUMBING CODE
2013 CALIFORNIA MECHANICAL CODE
2013 CALIFORNIA CODE OF REGULATIONS FOR ENERGY CONSERVATION
REFERENCES AND NOTES

1. CONTRACTOR SHALL AT THEIR OWN EXPENSE OBTAIN AND MAINTAIN FOR THE DURATION OF THE PROJECT ALL INSURANCE REQUIRED AND LISTED.
2. CONTRACTOR SHALL NOT COMMENCE WITH THEIR WORK UNTIL THEY HAVE PRESENTED AN ORIGINAL CERTIFICATE OF INSURANCE STATING ALL COVERAGE TO BE COVERED.

1. SETTING THE CONSTRUCTION OF A NEW WORK, THE CONSTRUCTION WILL ASSUME A NEWLY ESTABLISHED WORK WILL BE A SOURCE POINT OF CONTRAST FOR ALL SUBSEQUENT WORKS. THE NEWLY ESTABLISHED WORK WILL BE CONSIDERED A SOURCE POINT OF CONTRAST FOR ALL SUBSEQUENT WORKS. THE NEWLY ESTABLISHED WORK WILL BE CONSIDERED A SOURCE POINT OF CONTRAST FOR ALL SUBSEQUENT WORKS.
2. CLARIFY THE NEW PROCESS, CLARIFY THE NEW WORK, THEN CLARIFY THE NEW WORK. 
3. CLARIFY THE NEW PROCESS, CLARIFY THE NEW WORK, THEN CLARIFY THE NEW WORK. 

1. **PERIOD OF COMMENCEMENT OF CONSTRUCTION.** THE OWNER SHALL SPECIFY AN END-DATE RELATING TO THE COMMENCEMENT OF CONSTRUCTION. THE COMMENCEMENT DATE SHALL BE THE DATE WHEN THE FIRST CONSTRUCTION ACTIVITY TAKES PLACE. 

4. PROVIDE WRITTEN FACT SHEETS AND PHOTOGRAPHS OF ON SITE FINDINGS FROM PROJECT MONITORING VISIT 4.
5. A COMPLETIBILITY OF CONSTRUCTION MATERIALS AND EQUIPMENT IS OBTAINED FROM THE OWNER OF CONSTRUCTION.
6. NOTIFY THE OWNER/PROJECT MANAGER IN WRITING NO LESS THAN 48 HOURS IN ADVANCE OF COMMENTS, POLAR, POWER DECISIONS, AND ENVIRONMENTAL COMMENT MATERIALS.
7. CONDUCT MONITORING IS IN FULL COMPLIANCE WITH PERMITS FOR PROJECT SPILL PREVENTION WITH PROJECT MANAGER FOR PROJECT MONITORING FOR SPILL PREVENTION MONITORING.

4. THE CONNECTING POINT AT THE TENDS USED THE SITE FILL FROM ACCUMULATION OF WOODS MATERIALS ON EARTHEN COERCED BY TENDS LAMINATED AT WORK, AT THE CONNECTED TO THE WORK, SPREAD SHEET AT REMOVAL FROM AND ABOUT THE BUILDING AREA INCLUDING ALL TENDS TOOLS, EQUIPMENT AND STAIRS MATERIALS AND TENDS LAMINATE TENDS CLAY AND STAIRS ON TOP.
5. VISUALIZE PEOPLE ACTIONS SURFACES AND REMOVE ALL TRACES OF SOIL, WOODS MATERIALS, DEPOSITS, AND OTHER COERCED MATERIALS.
6. IN ORDER TO ACHIEVE A HOMOGENEOUS DECISION TO CLAMOROUSLY WORK DOWN THE EXTENSION OF THE STRUCTURE.

- [illegible]

1. ALL WORK SHALL COMPLY TO THE LATEST EDITION OF CO. 9, ILL. AND THE NATIONAL CONSTRUCTION CODES FOR PLUMBING, MECHANICAL, ELECTRICAL, AND FIRE PROTECTION. THE NATIONAL FIRE PROTECTION ASSOCIATION (NFPA) 70, 71, 72, 

- [illegible]

7. THE WORK SHALL BE SUBJECT TO THE CITY'S DESIGN STANDARDS SET FORTH IN THE SPECIFICATIONS OF THE WOOD LAKE TRAFFIC CONTROL BOOK AND SPECIFICATIONS FROM THE CITY, COUNTY OR STATE.
8. THE CITY, COUNTY OR STATE SHALL SPECIFY THE COMPLETION PERIOD OF THE PROJECT FOR THIS CONSTRUCTION PROJECT.
9. THE MATERIAL COVER FOR ALL CONCRETE PLACED UNDERGROUND SHALL BE 24 INCHES TO THE FINISHED GRADE AT ALL TIMES.

11. ALL AC AND/OR CONCRETE PAVEMENT SHALL BE REPLACED AT THE DISCRETION OF THE CITY, COUNTY OR STATE ENGINEER.

- [illegible]

- UN-CONTROLLED AND USED BY ALL PERSONS WITHOUT TO
BE FOR. NO OTHER-CONTROL OR
IN. CHARGE RESPONSIBILITY:

- 54" ROD BY LONN
82 CLOUT WIRE
WOOD INDUSTRY, STARTED EVERY 7 AND
AT EACH END BRINGS 7 FROM POLE
TO THE BARNER ELECTRICAL, AFTER BRINGING STALLS AT EACH END
THE POLE TO BRING OUT FROM INTERIOR (LARGE) 1/2 INCH CROWING AND 8000000T BARS
"WOOD" WITH 1, SEE 16 TO PROCEEDS TO CORNER.


21. POWER ESTABLISHMENT FOR A WIRE SERVICE DISCONNECT.
22. CONTRACTOR SHALL NOTIFY POWER AND TELE COMMUNICATES THIRD PARTY PRIOR TO THE START OF CONSTRUCTION FOR CONTRACT NOTIFICATION.
23. UPON DECOMMISSIONING OF SITE ALL EQUIPMENT INCLUDING POLE WILL BE REMOVED UNLESS AGREED TO BE RETURNED TO ITS ORIGINAL CONDITION.

- _____

PLACEMENT AND CONSTRUCTION DATA

1. PREPARED 30" STAINLESS STEEL WITH 6" X 5" ANCHORS
2. PLACE 30" OR 2'-4" SCH 40 PVC CONDUIT FOR COAX
3. PLACE 600 CONDUIT
4. PLACE 600/10 POWER FIBER/COAX
5. PLACE 3" OR 2" SCH 40 PVC CONDUIT FOR POWER
6. 11. (1) INTERLOCKS ANCHORS (TYPICAL)
7. 11. (1) TYPICAL WITH SOFT

Clarify if this is the "fiber cabinet" labeled in Exhibit F3; the "Boxer cabinet" on Sheet D-3. Provide consistent labeling.

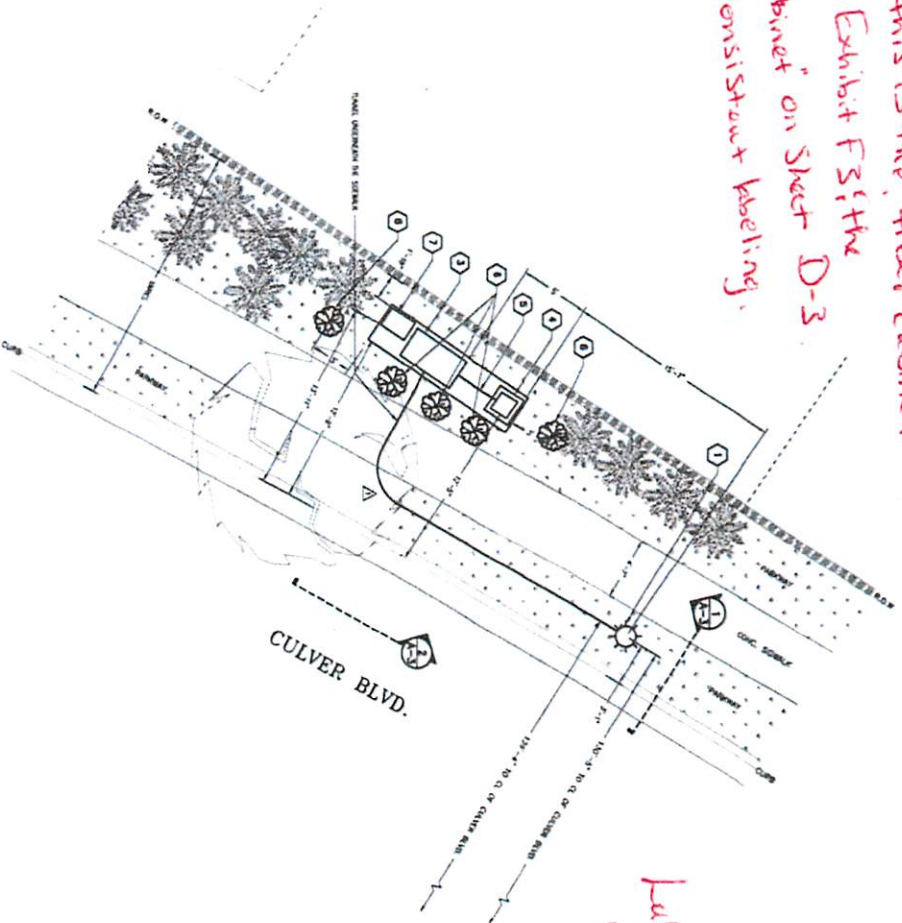

Label any existing utilities.



CONDUIT COUNT DATA			
1	2	3	4
1	5	307	4'-9"

DETAIL A
SCALE 1/4" = 1'



T-Mobile
Get more from life

Sunergy

Design/Construct Specialist, Inc.
10000 E. 10th Avenue, Suite 100
Denver, CO 80231
(303) 751-1000 Fax: (303) 751-1001

DATE: 09-25-17
ENGINEER DATE: 09-25-17

DESIGNED BY M.F.
NO. DATE: BY:

1
2
3
4
5
6
7

SITE INFORMATION:
LA33664E
CULVER ROW
ROW MACRO



W/O 100% CULVER ROW
CULVER ROW, CA 90230
STAMP:

SHEET TITLE:
SITE PLAN
AND DETAILS
SHEET NUMBER:
A-2

NOTES:

- COLOR OF POLE TO MATCH NEAR BY SIGN LEADS
- POLE WILL BE PAINTED TO MATCH POLE COLOR
- SIGN WILL BE PAINTED TO MATCH POLE COLOR
- A SIGN WILL BE PLACED ON CORNER WITH PHONE NUMBER FOR EMERGENCY CONTACT.

• Add note that ground mounted equipment landscaping color.
• Specify color of pole, ~~thru~~

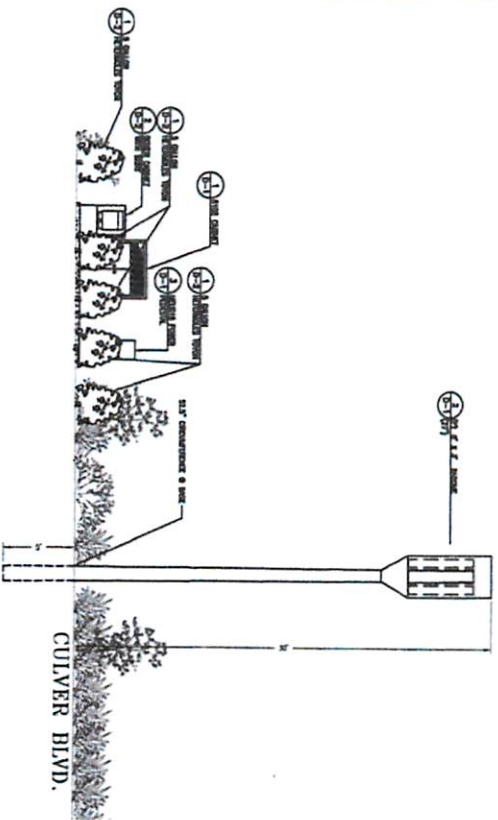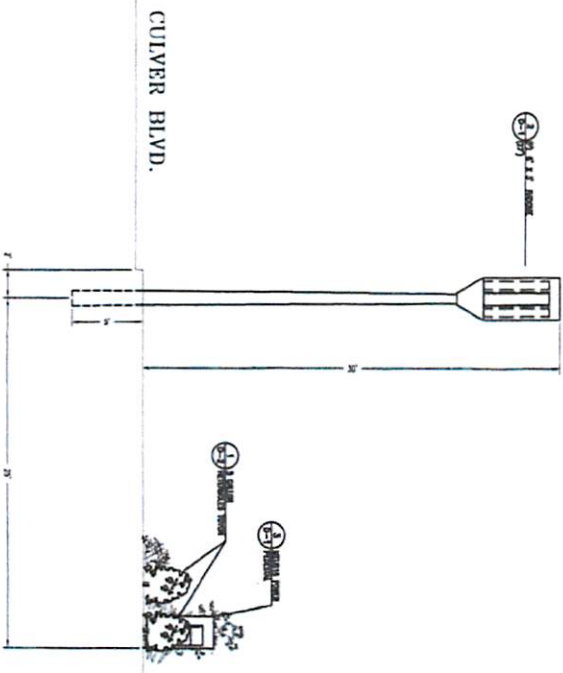

1 | PROPOSED ELEVATION LOOKING SOUTHWEST

SCALE: 1/4"=1'

2 | PROPOSED ELEVATION LOOKING NORTHWEST

SCALE: 1/4"=1'

T-Mobile®
Get more from life®

Synergy

Copyright © Synergy, Inc.
All rights reserved. No part of this publication may be reproduced without permission in writing from Synergy, Inc.

DATE: 09-25-17

ENGINEER DATE: 09-25-17

DRAWN BY: M.P.

NO.: DATE: BY:

1

2

3

4

5

6

7

SITE INFORMATION:
LA33664E
CULVER ROW
ROW MICRO

W/O 100% CULVER ROW
CULVER ROW, CA 90230
STAMP:

SHEET TITLE:
SITE
ELEVATION
SHEET NUMBER:
A-3

T-Mobile
Get more from life



Dynatech International, Inc.
P.O. Box 1000, San Jose, CA 95128
Phone: (408) 261-1000
Fax: (408) 261-1001

DATE: 09-25-17
DRAWN BY: M.P.
CHECKED BY: M.P.
DATE: 09-25-17

PROJECT: 09-25-17
SHEET: 1

1. 6102 CABINET DETAIL
SCALE: N.T.S.

2. GENERAL ANTENNA INFO
SCALE: N.T.S.

3. MEUG16 POWER PEDESTAL
SCALE: N.T.S.

4. TRENCH DETAIL
SCALE: N.T.S.

5. TRENCH DETAIL
SCALE: N.T.S.

6. RADOME
SCALE: N.T.S.

SHEET TITLE: EQUIPMENT DETAIL
SHEET NUMBER: D-1

SITE INFORMATION:
LA33664E
CULVER ROW
ROW MACRO

W/O JOHN OLIVER AND
JOHN CRY, CA 92220

DATE: 09-25-17

PROJECT: 09-25-17

SHEET: 1

1. 6102 CABINET DETAIL
SCALE: N.T.S.







2. GENERAL ANTENNA INFO
SCALE: N.T.S.

3. MEUG16 POWER PEDESTAL
SCALE: N.T.S.

4. TRENCH DETAIL
SCALE: N.T.S.


5. TRENCH DETAIL
SCALE: N.T.S.

6. RADOME
SCALE: N.T.S.

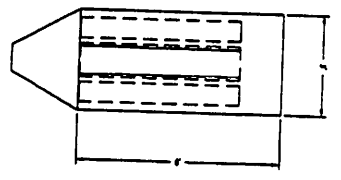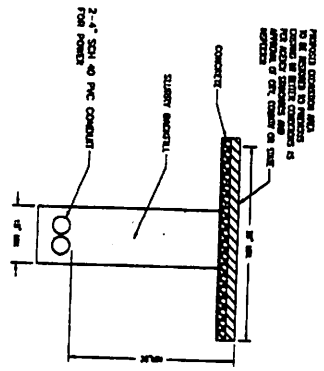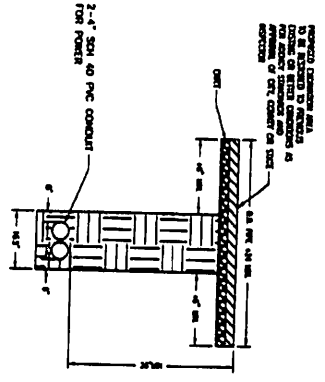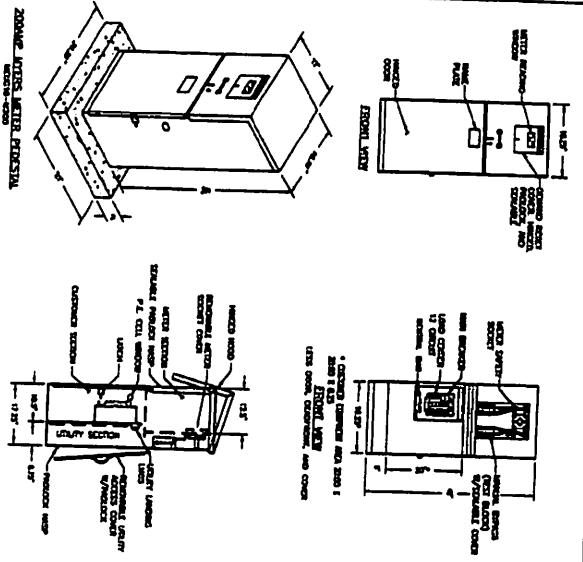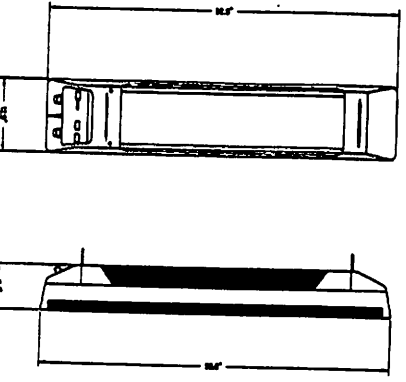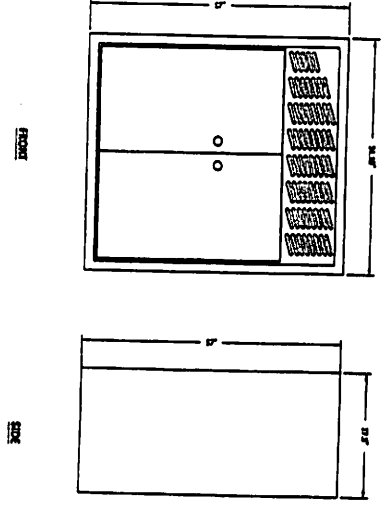

1 NEW CONCRETE PAD DETAILS

TOP VIEW
PROFILE A

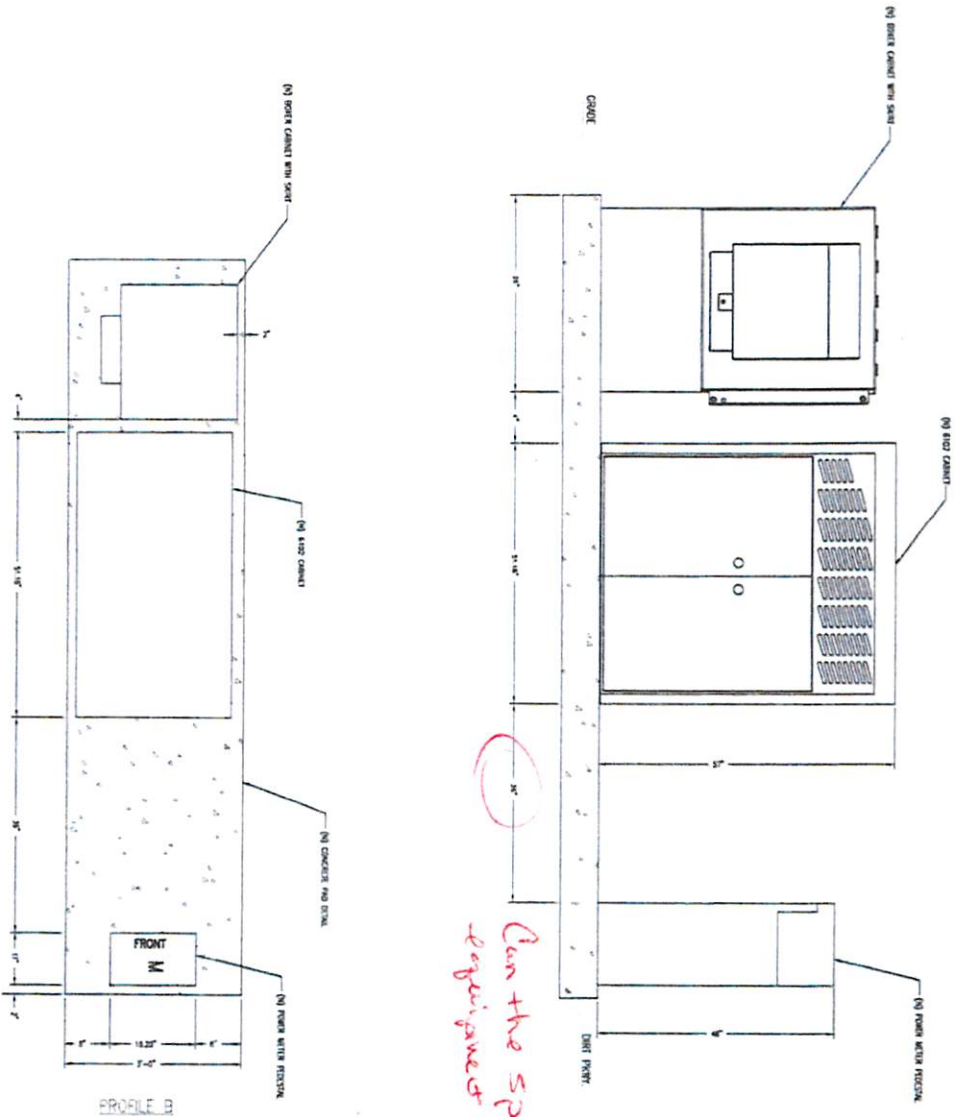

Can the space between
equipment be minimized?

SCALE: NTS

T-Mobile
Get more from life

Synergy

Development Services, Inc.
10000 E. 1st Avenue, Suite 100
Denver, CO 80231

DATE: 09-25-17
ENGINEER DATE: 09-25-17

DRAWN BY: M.P.

NO.: DATE: BT.

1

2

3

4

5

6

7

SITE INFORMATION:

LA33664E
CULVER ROW
ROW MACRO

W/100% CULVER ROW
STAMP

SHEET TITLE:

CONCRETE
PAD

D-3