

PROJECT NO: BM16

T1.2




- Internal Courtyard




A	BRONZE PANEL
B	BRONZE ANODIZED FRAME
C	MANGANESE THIN BRICK VENEER
D	EXPOSED CONCRETE
E	PERFORATED BRONZE ANODIZED ALUMINUM
F	BRONZE ANODIZED FRAME
G	PERFORATED BLUE ANODIZED ALUMINUM
H	EXPOSED CONCRETE
I	ALUMINUM FRAME




THE BRICK & THE MACHINE
9735 Washington Blvd, Culver City, CA

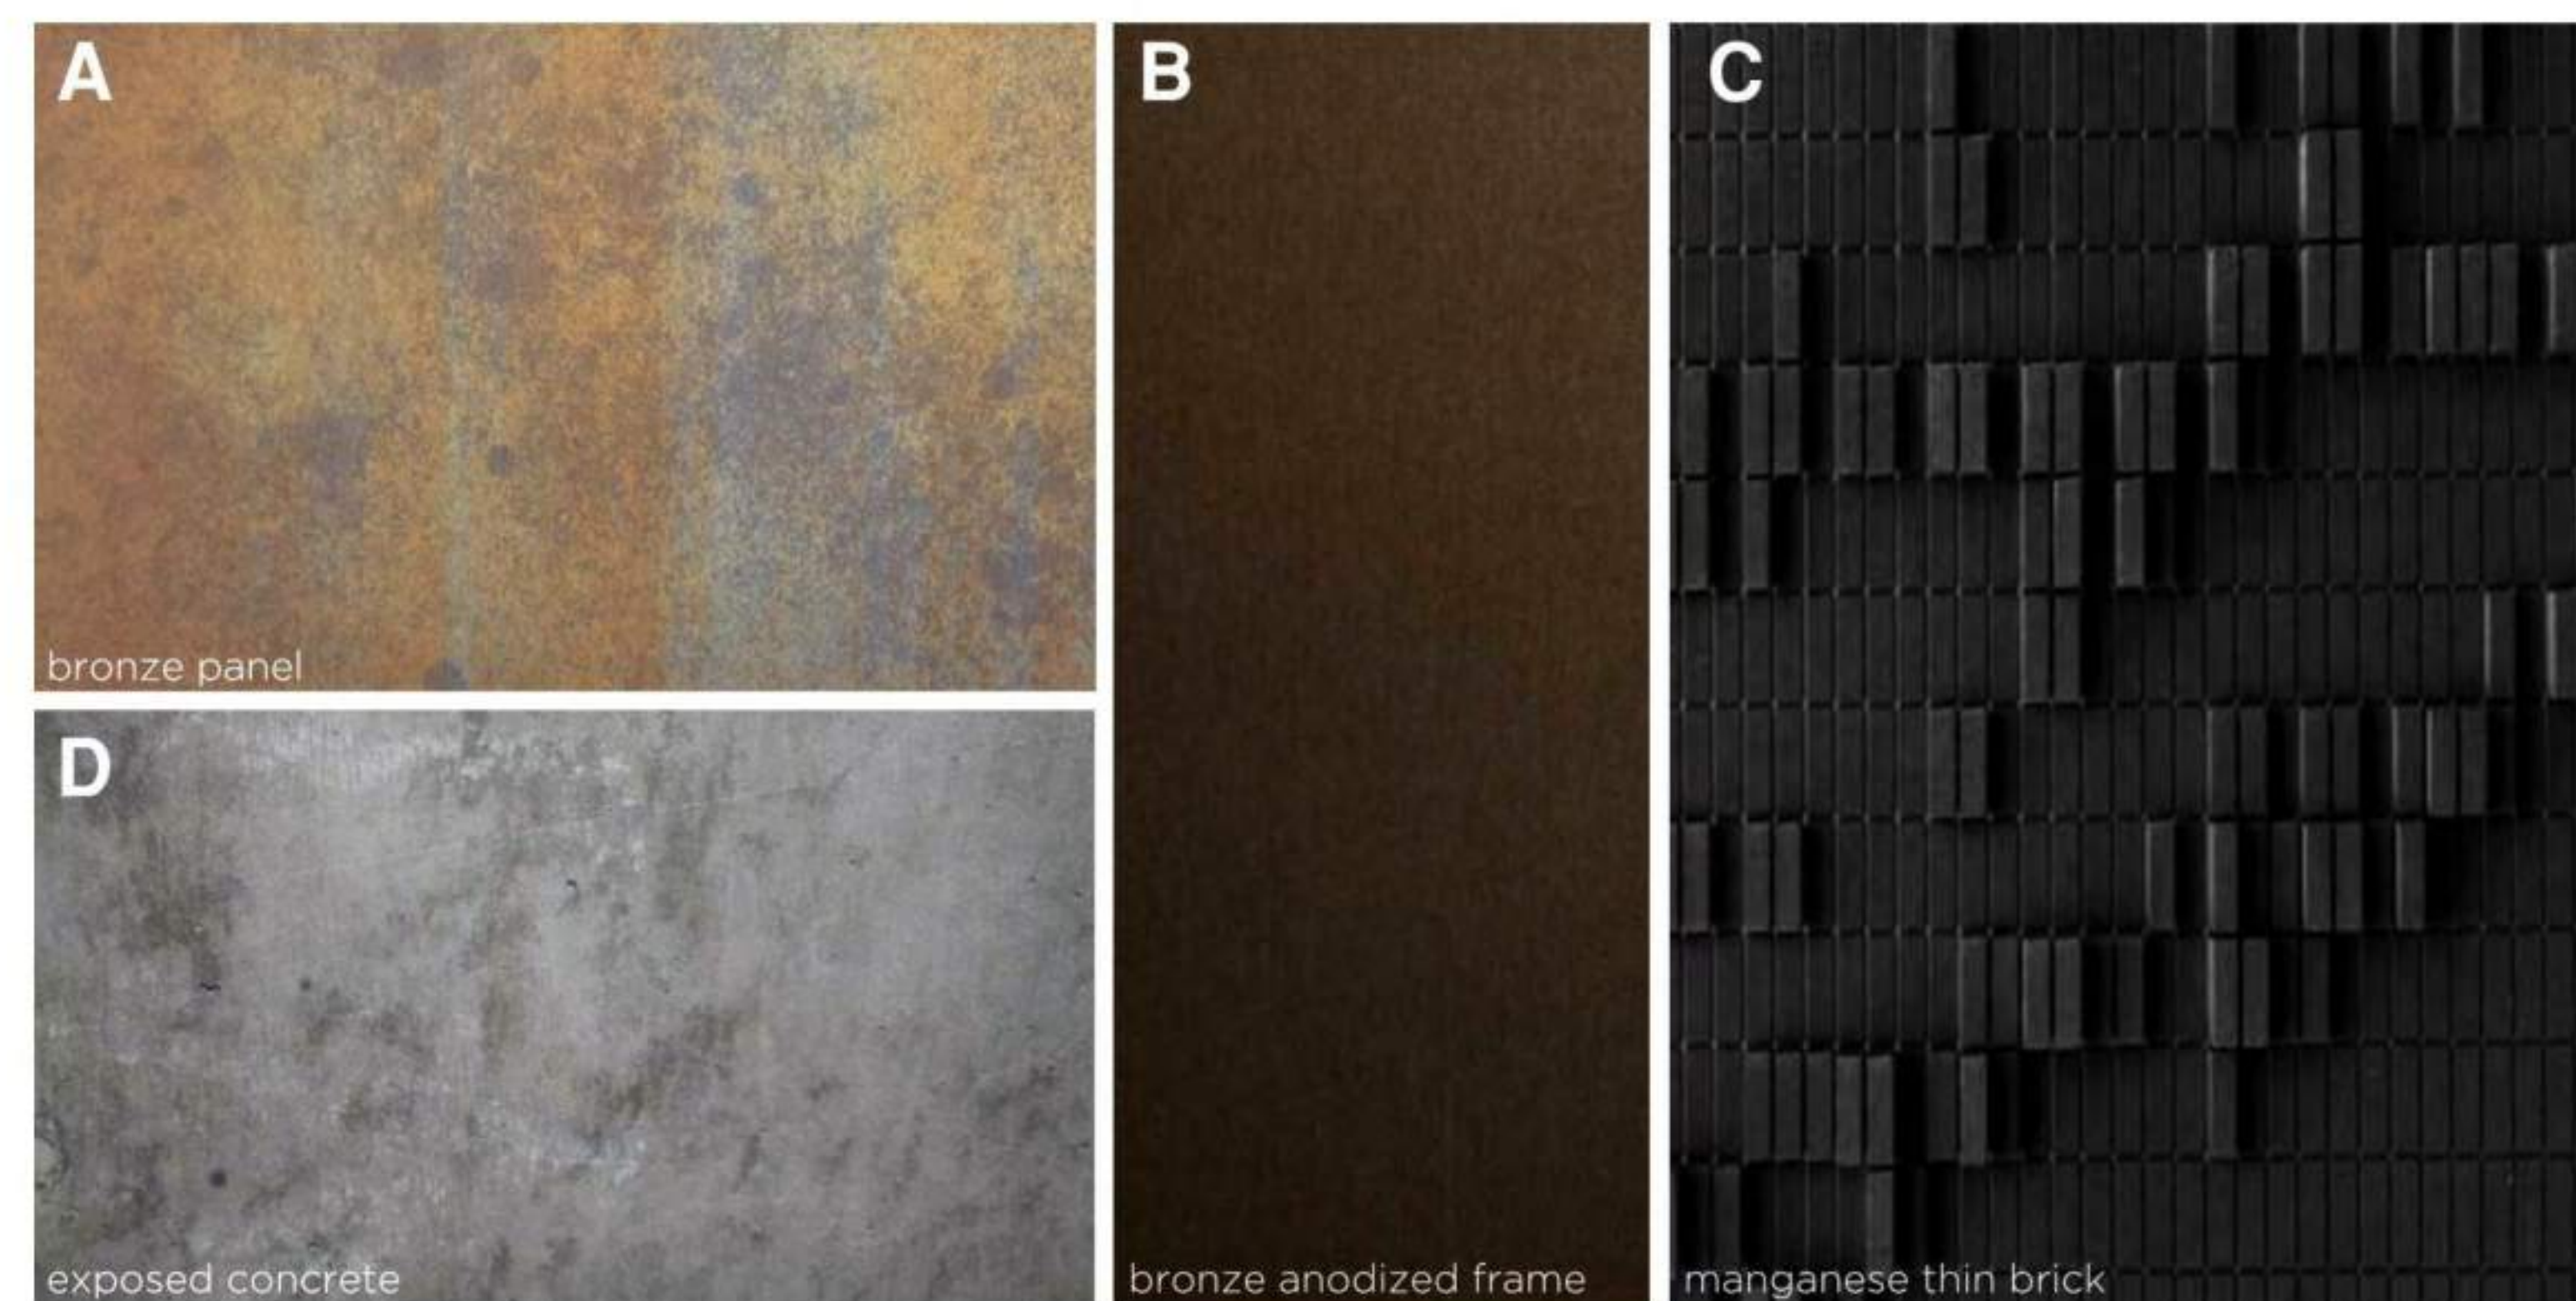

THE BRICK MATERIALS

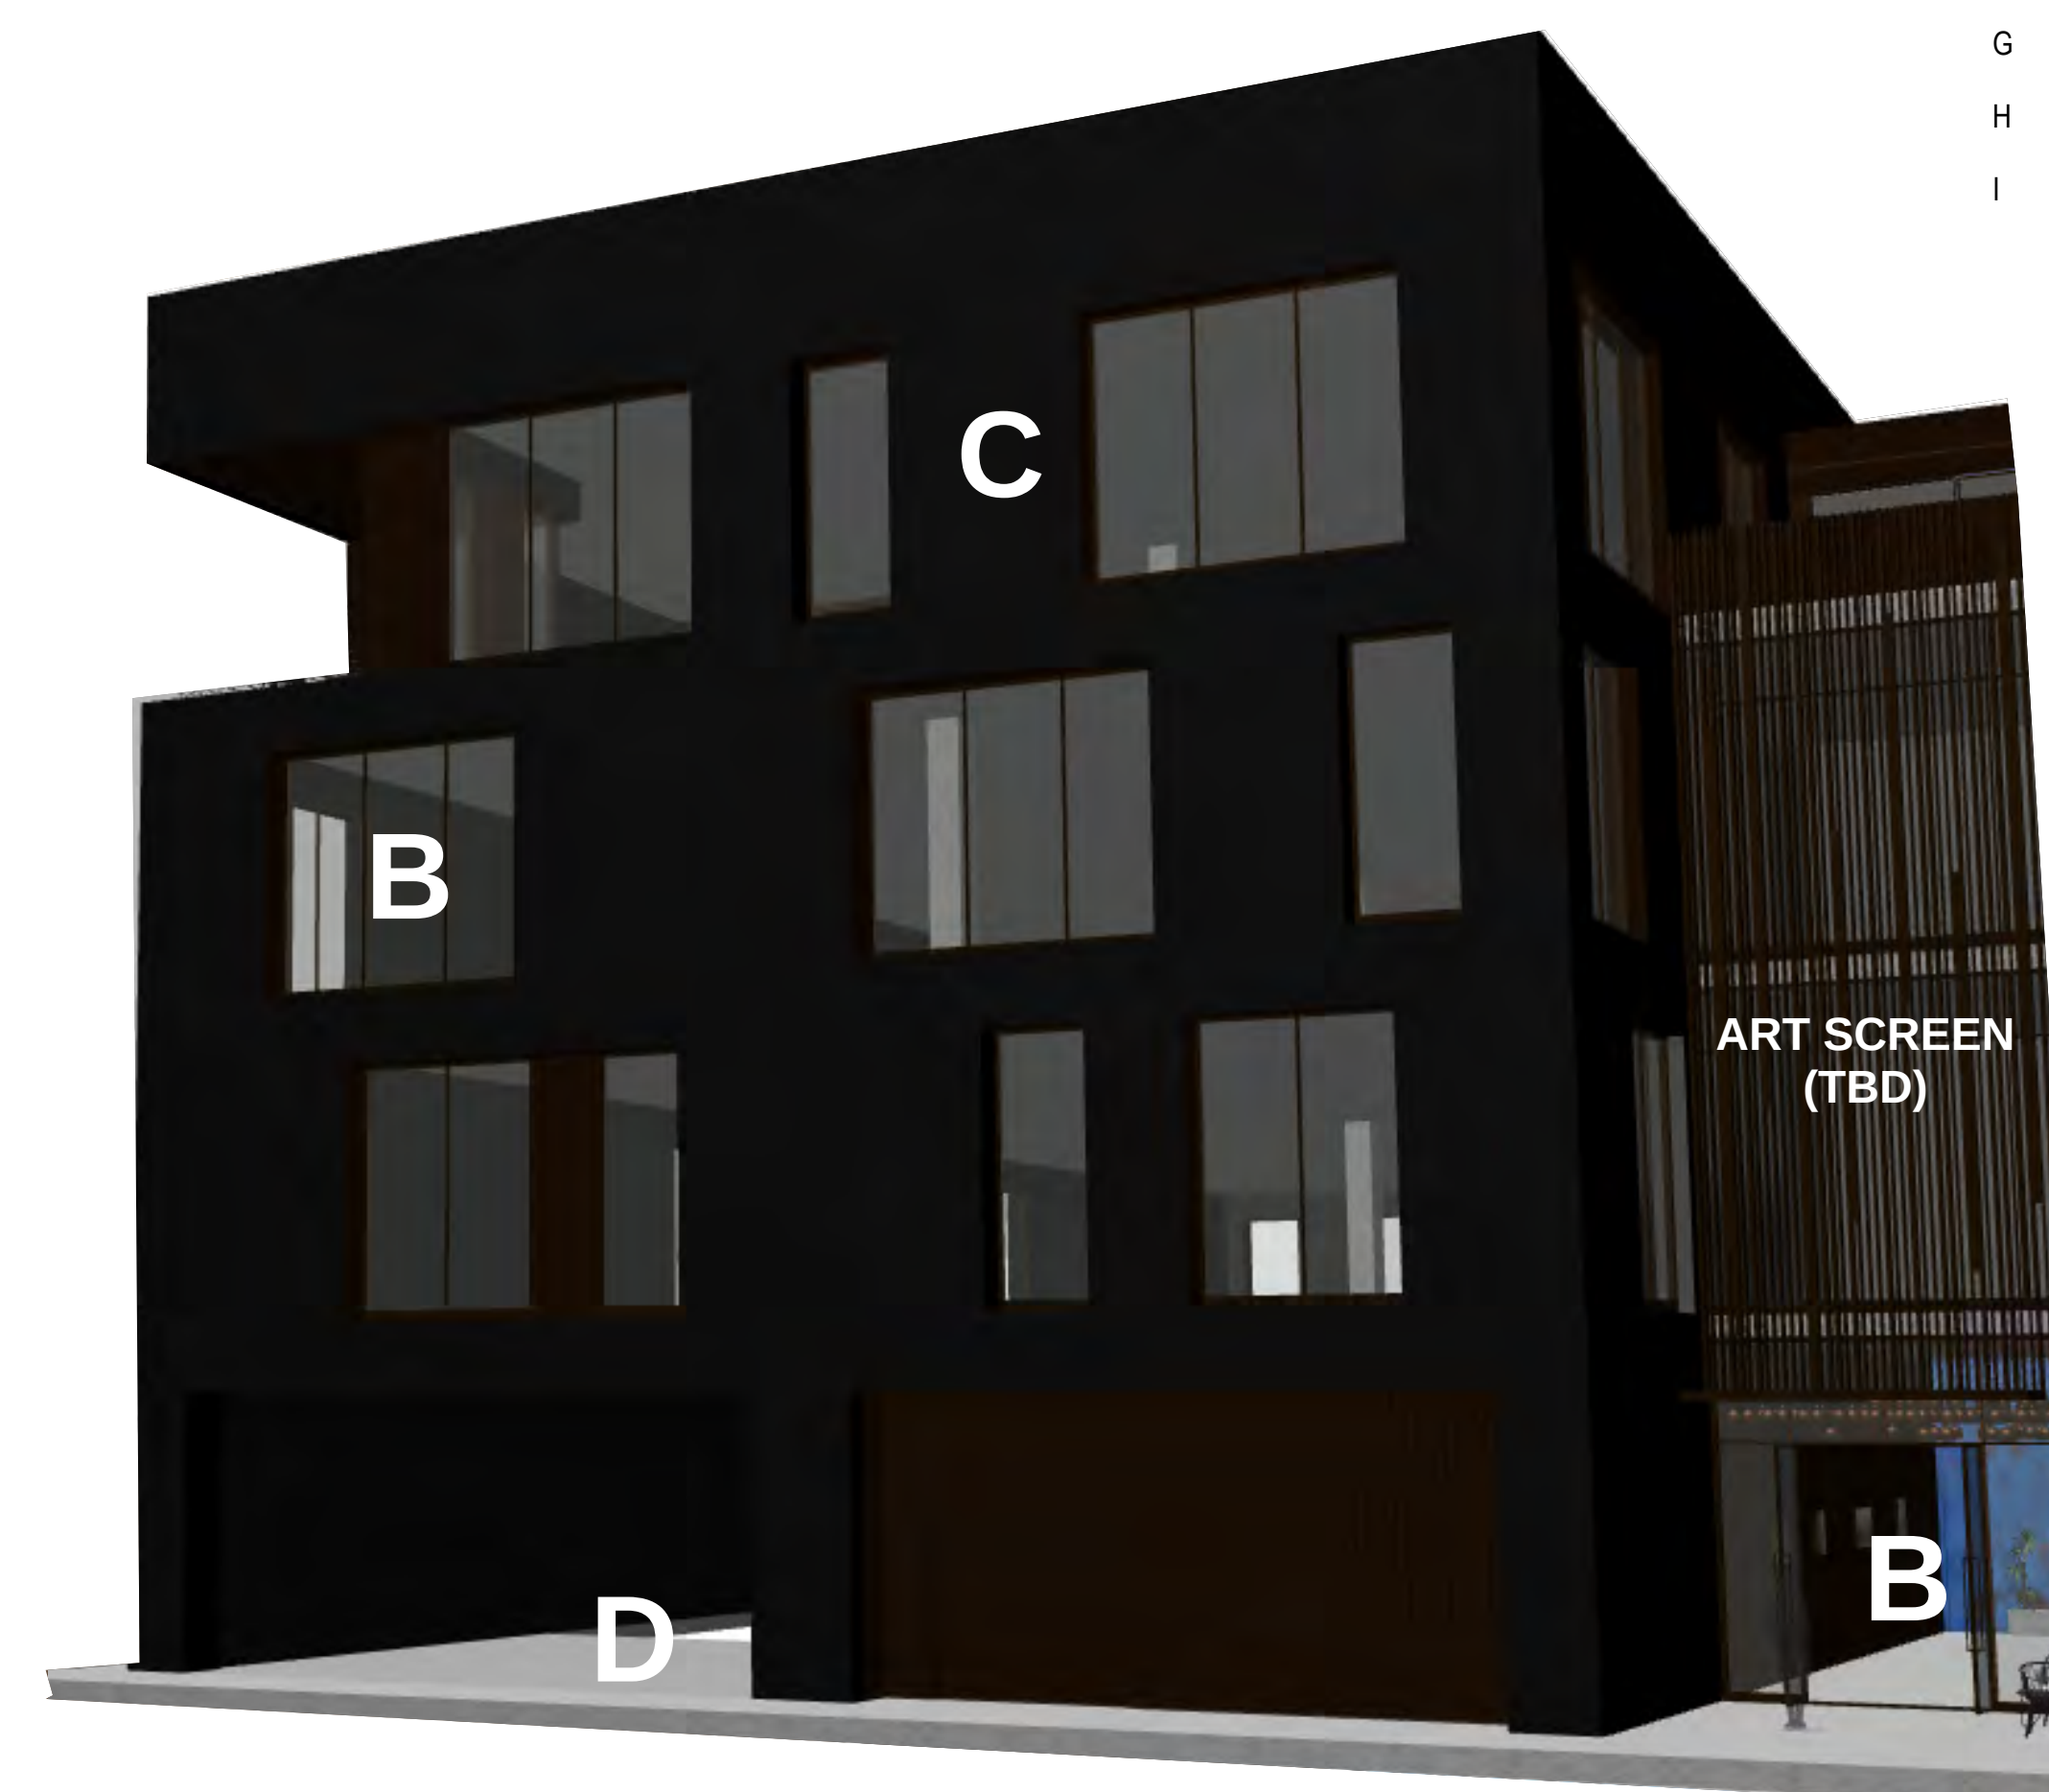


THE BRICK MATERIALS

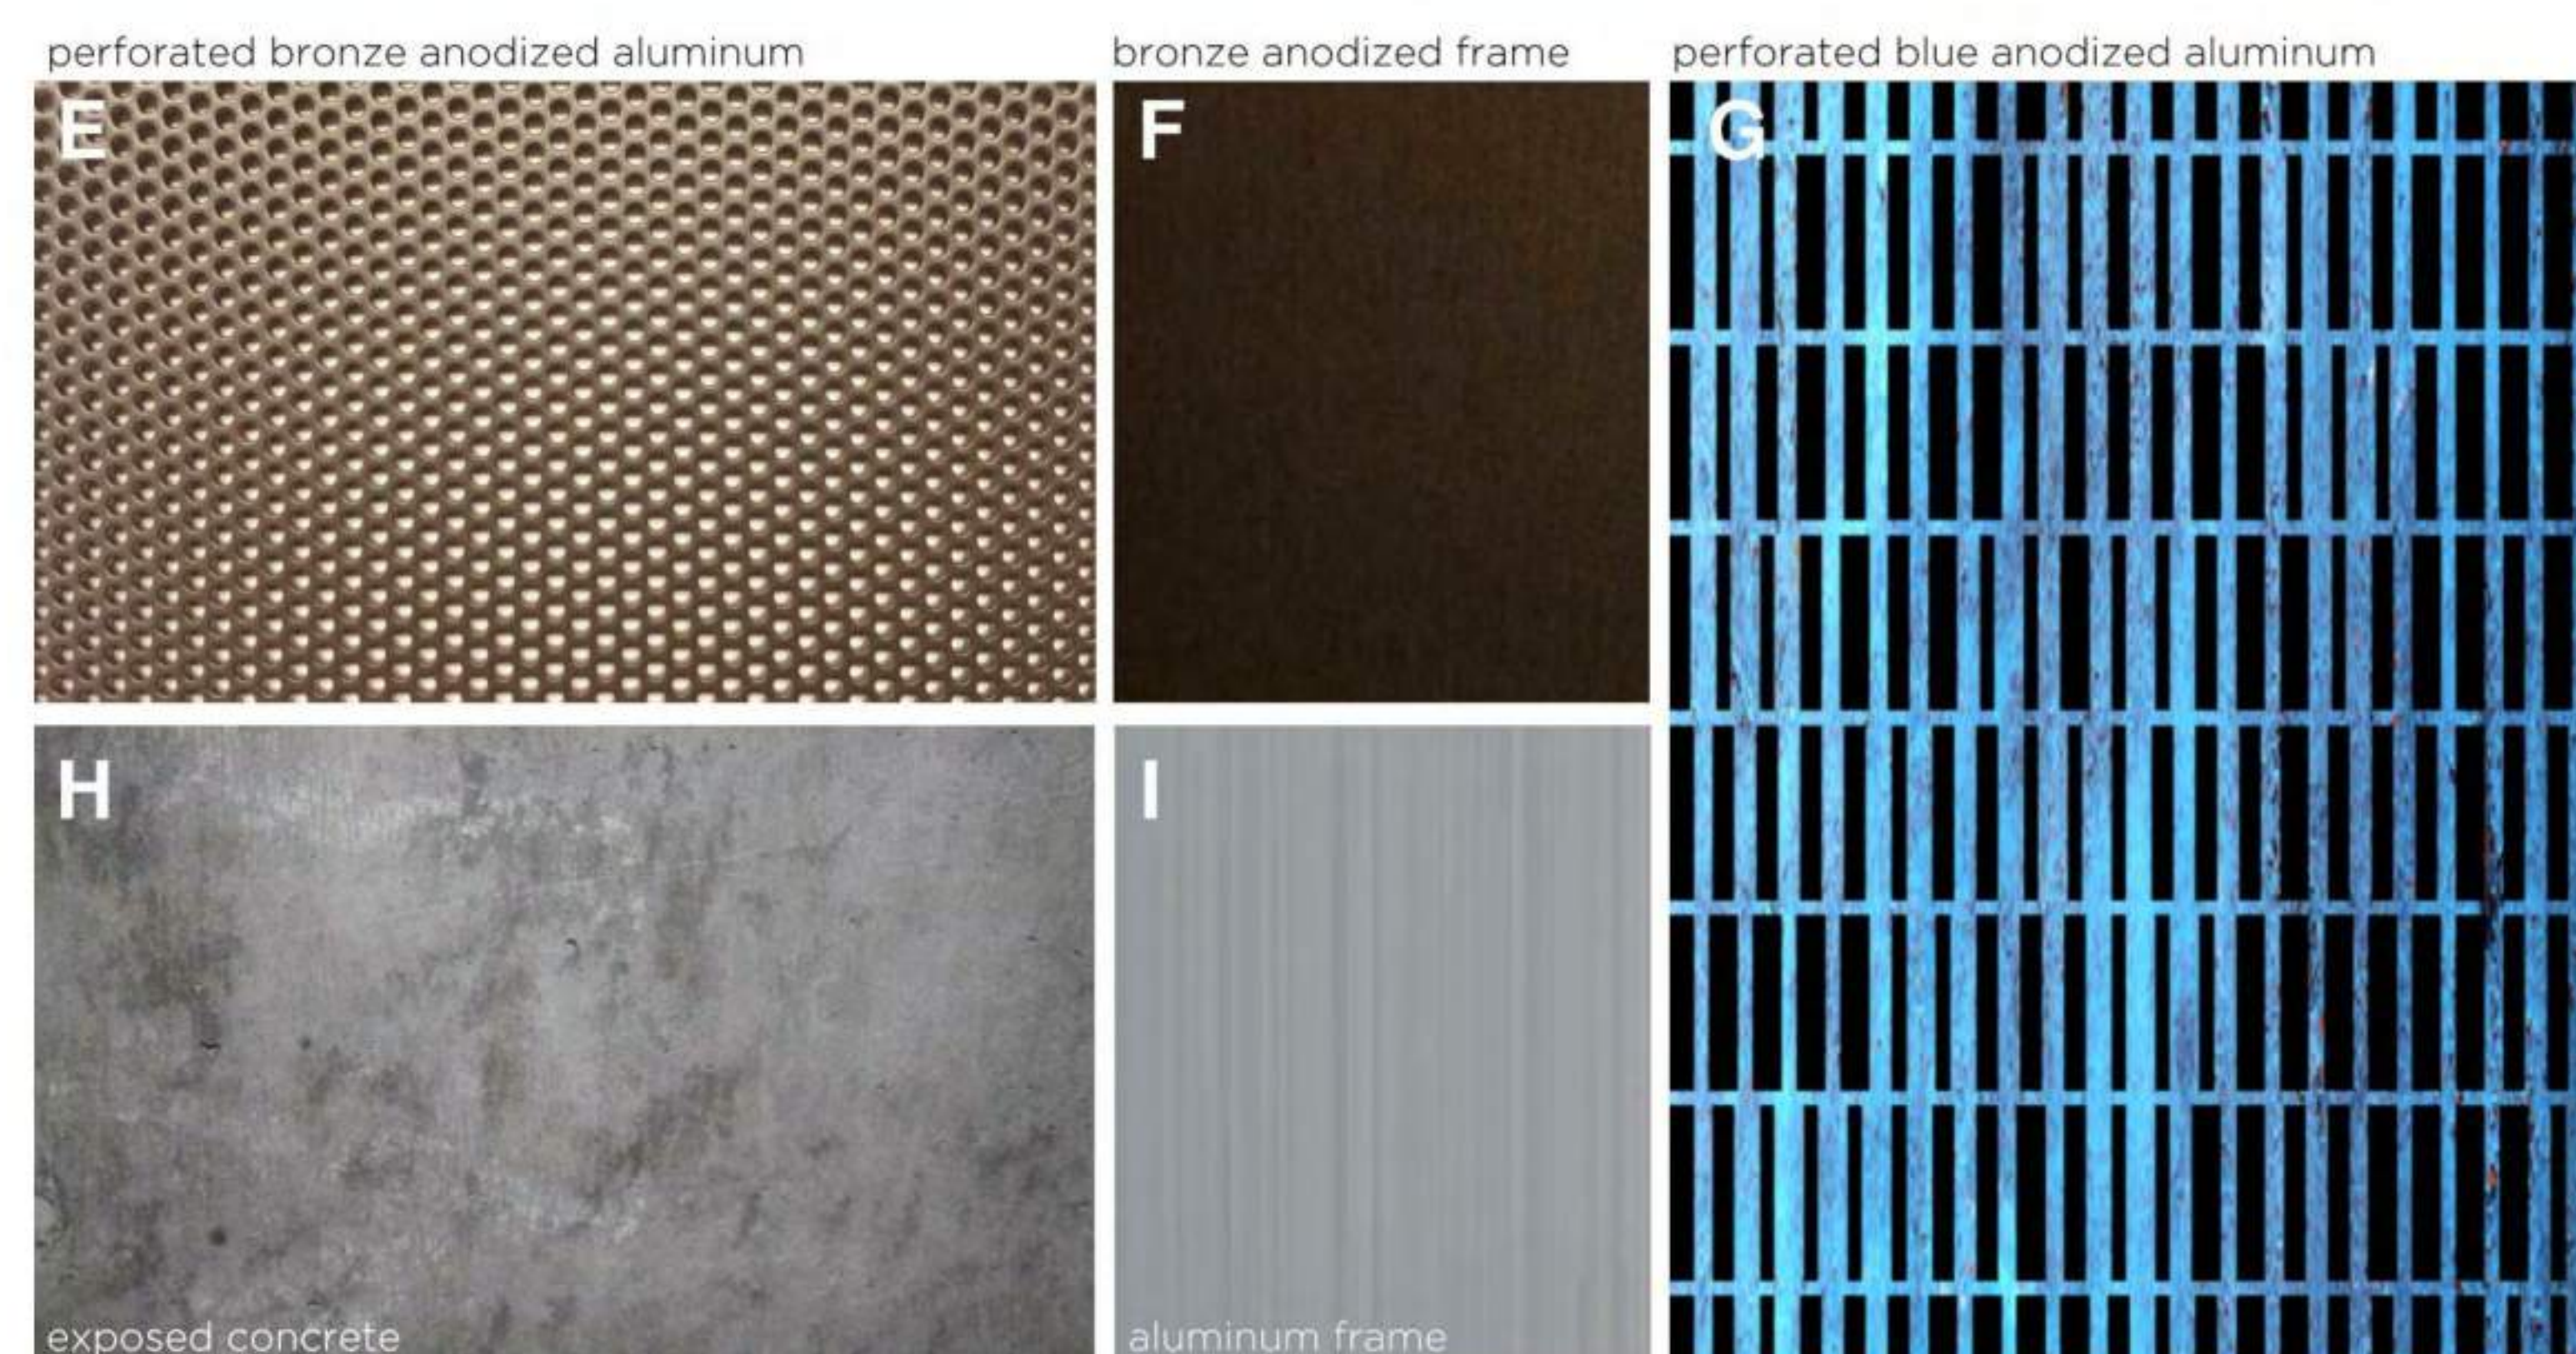


THE MACHINE MATERIALS



THE MACHINE MATERIALS

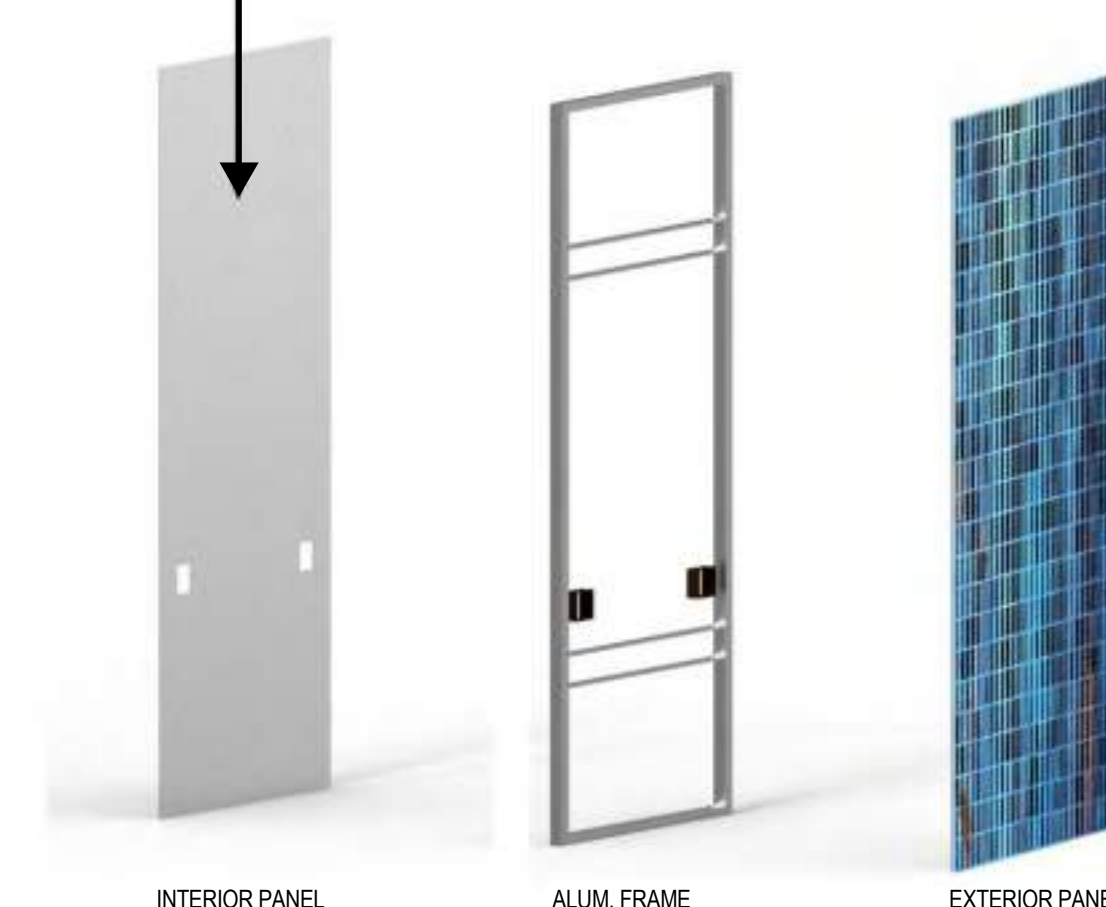

SLIDING PANEL COMPONENTS

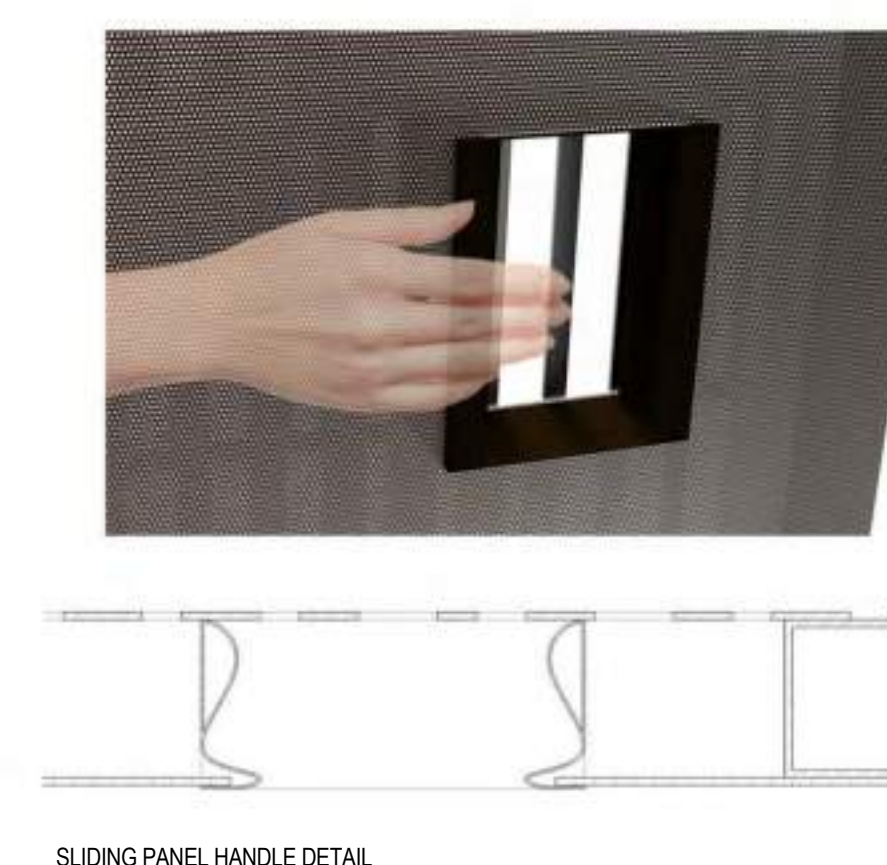

SLIDING PANEL HANDLE DETAIL

PROJECT NO: BM16



REVISIONS

[illegible]


MATERIAL BOARD

T1.3

7/26/2017 10:12:26 \\naserv\data\Redirection User Folders\mat\Documents\REVIT LOCAL FILES\BM16 - CENTRAL_mat.rvt
AM

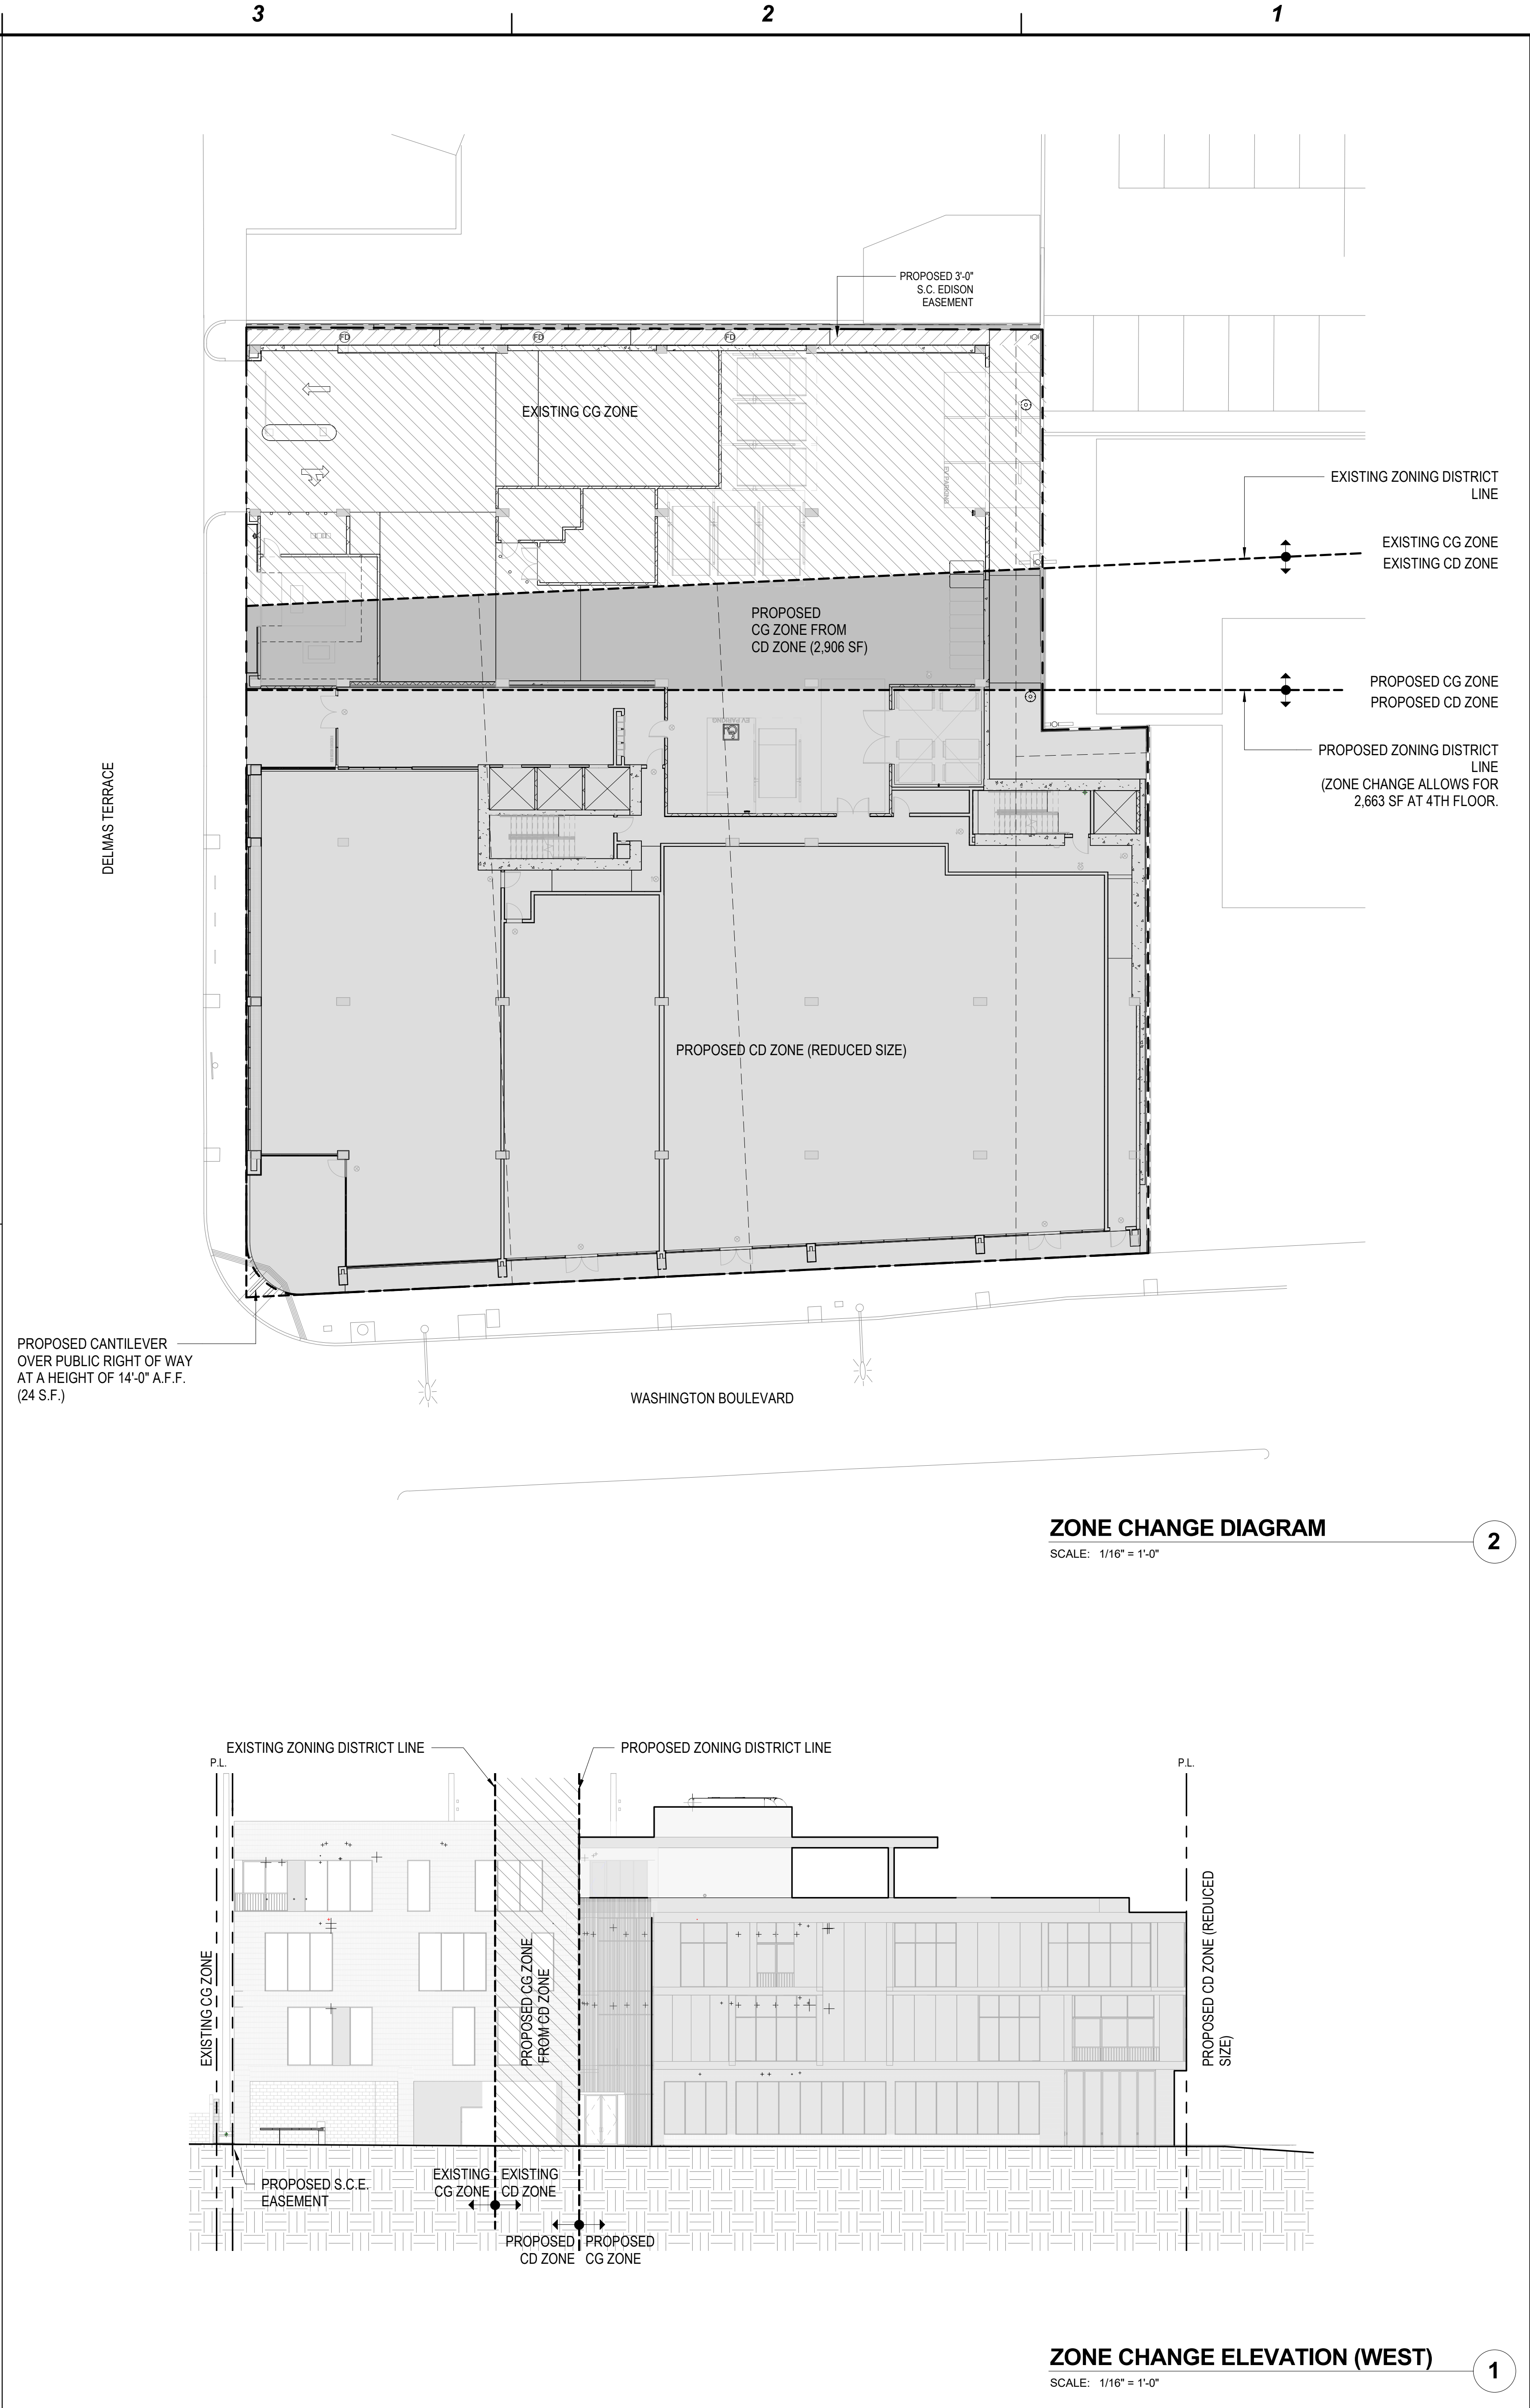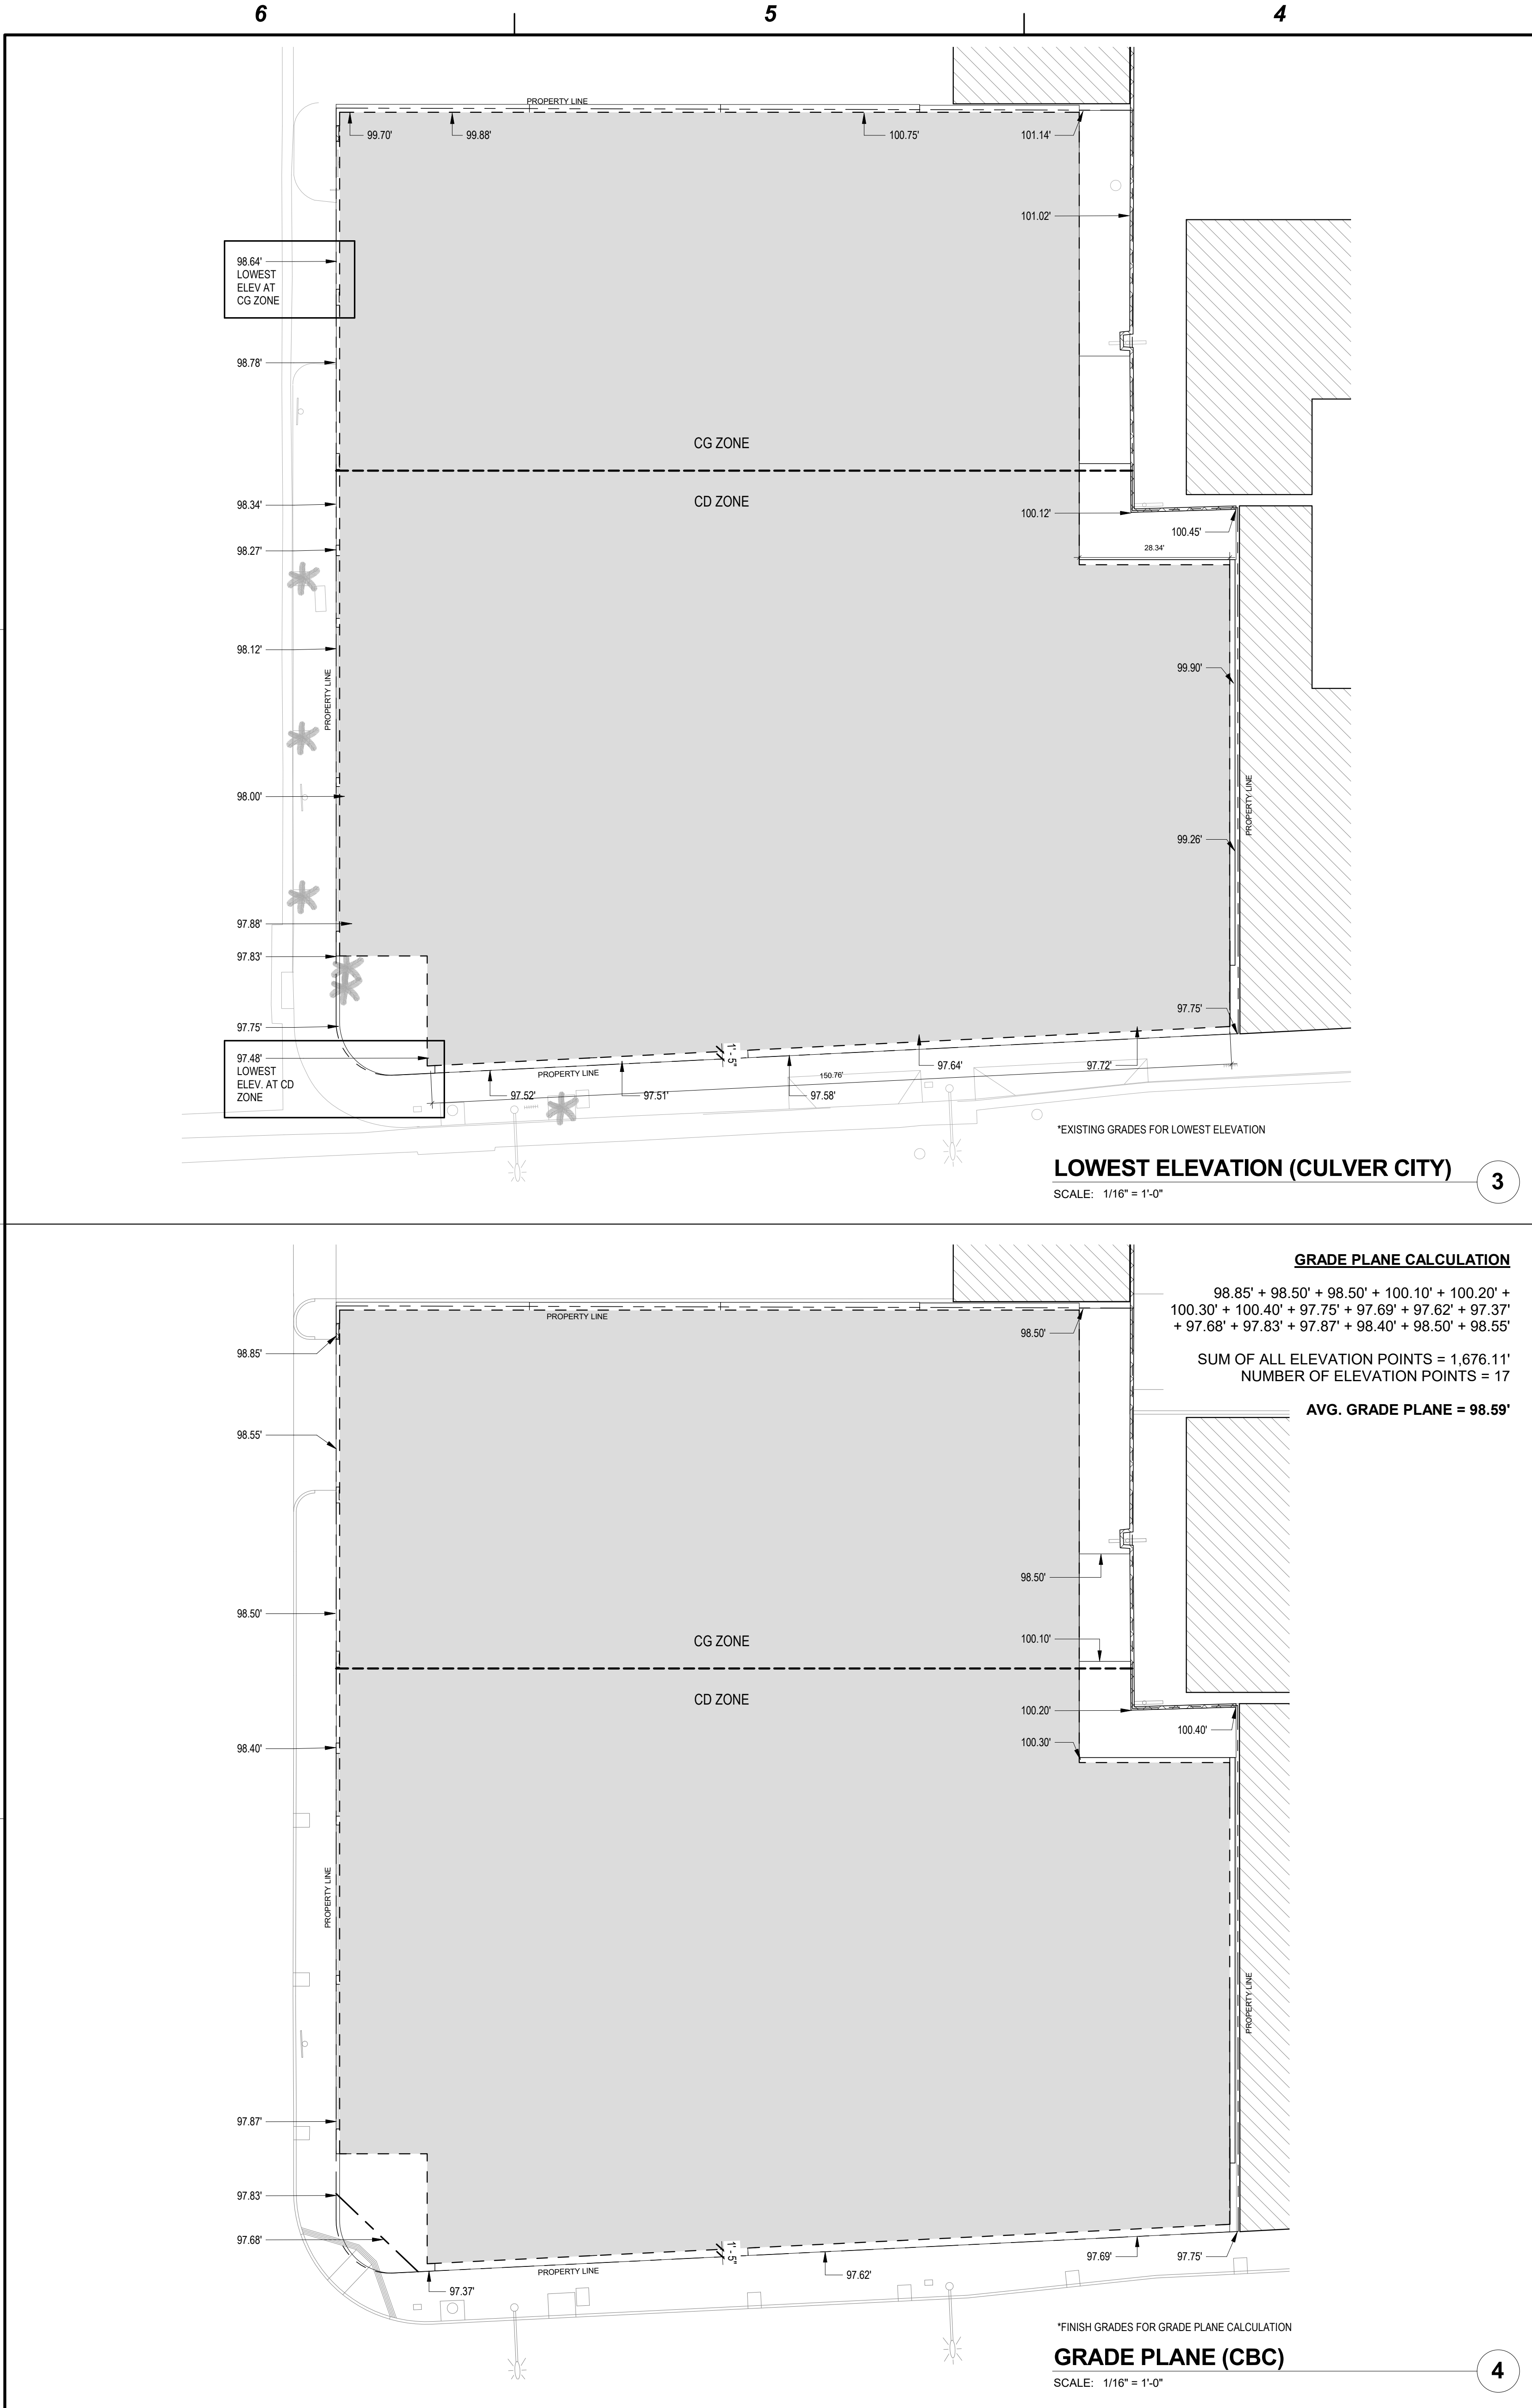

8924 LINDBLADE STREET, CULVER CITY, CA 90232
TEL. 310.838.8998 WWW.ABRAMSONTEIGER.COM

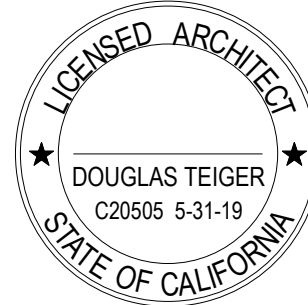

THE BRICK & THE MACHINE

9735 Washington Blvd, Culver City, CA

PROJECT NO: BM16


REVISIONS		
REV. NO.	DATE	DESCRIPTION
-	09/19/2016	PPR SUBMISSION SET
-	01/06/2017	SITE PLAN REVIEW SET
-	03/31/2017	100% DD SET
-	07/27/2017	PLAN CHECK SUBMITTAL

ZONE CHANGE,
LOWEST ELEV. &
GRADE PLANE

T2.0

7/26/2017 9:25:19 AM \\atasserv\Data\Redirectioned User Folders\mat\Documents\REVIT LOCAL FILES\BM16 - CENTRAL_mat1.rvt


BUILDING AREA PER CBC				
FLOOR	AREA NAME	AREA TYPE	GROUP	AREA
00 - P3	AREA #1	PARKING	S-2	25,225 SF
01 - P2	AREA #1	PARKING	S-2	25,225 SF
02 - P1	AREA #1	BUILDABLE AREA	S-2	25,136 SF
1ST FLOOR / GROUND	AREA #1	BUILDABLE AREA	S-2	25,106 SF
1ST FLOOR / GROUND	AREA #2	BUILDABLE AREA	S-2	445 SF
1ST FLOOR / GROUND	AREA #3	BUILDABLE AREA - UNDER HORIZONTAL PROJECTION	B	528 SF
1ST FLOOR / GROUND	AREA #4	BUILDABLE AREA	B	60 SF
1ST FLOOR / GROUND	AREA #5	BUILDABLE AREA	A-2	908 SF
1ST FLOOR / GROUND	AREA #6	BUILDABLE AREA - UNDER HORIZONTAL PROJECTION	B	3,809 SF
1ST FLOOR / GROUND	AREA #7	PARKING	S-2	1,116 SF
1ST FLOOR / GROUND	AREA #8	BUILDABLE AREA	B	8,518 SF
1ST FLOOR / GROUND	AREA #9	BUILDABLE AREA	M	1,538 SF
2ND FLOOR	AREA #01	BUILDABLE AREA	B	8,076 SF
2ND FLOOR	AREA #02	BUILDABLE AREA - UNDER HORIZONTAL PROJECTION	B	24,997 SF
2ND FLOOR	AREA #03	BUILDABLE AREA - UNDER HORIZONTAL PROJECTION	B	22,039 SF
2ND FLOOR	AREA #04	BUILDABLE AREA - UNDER HORIZONTAL PROJECTION	B	92 SF
2ND FLOOR	AREA #05	BUILDABLE AREA - UNDER HORIZONTAL PROJECTION	B	145 SF
2ND FLOOR	AREA #06	BUILDABLE AREA - UNDER HORIZONTAL PROJECTION	B	95 SF
2ND FLOOR	AREA #07	BUILDABLE AREA - UNDER HORIZONTAL PROJECTION	B	89 SF
2ND FLOOR	AREA #08	BUILDABLE AREA - UNDER HORIZONTAL PROJECTION	B	92 SF
2ND FLOOR	AREA #09	BUILDABLE AREA - UNDER HORIZONTAL PROJECTION	B	85 SF
2ND FLOOR	AREA #10	BUILDABLE AREA - UNDER HORIZONTAL PROJECTION	B	616 SF
3RD FLOOR	AREA #01	BUILDABLE AREA	B	129 SF
3RD FLOOR	AREA #02	BUILDABLE AREA - UNDER HORIZONTAL PROJECTION	B	23,379 SF
3RD FLOOR	AREA #03	BUILDABLE AREA - UNDER HORIZONTAL PROJECTION	B	22,047 SF
3RD FLOOR	AREA #04	BUILDABLE AREA - UNDER HORIZONTAL PROJECTION	B	95 SF
3RD FLOOR	AREA #05	BUILDABLE AREA - UNDER HORIZONTAL PROJECTION	B	107 SF
3RD FLOOR	AREA #06	BUILDABLE AREA - UNDER HORIZONTAL PROJECTION	B	92 SF
3RD FLOOR	AREA #07	BUILDABLE AREA - UNDER HORIZONTAL PROJECTION	B	86 SF
3RD FLOOR	AREA #08	BUILDABLE AREA - UNDER HORIZONTAL PROJECTION	B	117 SF
3RD FLOOR	AREA #09	BUILDABLE AREA - UNDER HORIZONTAL PROJECTION	B	92 SF
3RD FLOOR	AREA #10	BUILDABLE AREA - UNDER HORIZONTAL PROJECTION	B	419 SF
4TH FLOOR ROOF	AREA #01	BUILDABLE AREA	B	86 SF
4TH FLOOR ROOF	AREA #02	BUILDABLE AREA - UNDER HORIZONTAL PROJECTION	B	23,236 SF
4TH FLOOR ROOF	AREA #03	BUILDABLE AREA - UNDER HORIZONTAL PROJECTION	B	7,979 SF
4TH FLOOR ROOF	AREA #04	BUILDABLE AREA	B	81 SF
4TH FLOOR ROOF	AREA #05	BUILDABLE AREA	B	282 SF
4TH FLOOR ROOF	AREA #06	BUILDABLE AREA	B	147 SF
4TH FLOOR ROOF	AREA #07	BUILDABLE AREA	B	25,106 SF
4TH FLOOR ROOF	AREA #08	BUILDABLE AREA	B	417 SF
4TH FLOOR ROOF	AREA #09	BUILDABLE AREA	B	95 SF
4TH FLOOR ROOF	AREA #10	BUILDABLE AREA	B	86 SF
TOTAL BUILDING AREA				155,986 SF
BUILDING AREA PER CBC (SEPARATED OCCUPANCIES)				
FLOOR	GROUP	AREA	ALLOWED CBC AREA	
00 - P3	S-2	25,225 SF	78,000 SF	
01 - P2	S-2	25,136 SF	78,000 SF	
02 - P1	S-2	25,106 SF	78,000 SF	
1ST FLOOR / GROUND	A-2	3,809 SF	28,500 SF	
1ST FLOOR / GROUND	B	3,622 SF	57,000 SF	
1ST FLOOR / GROUND	M	8,076 SF	37,500 SF	
1ST FLOOR / GROUND	S-2	9,491 SF		
2ND FLOOR	B	23,379 SF		
3RD FLOOR	B	23,236 SF	57,000 SF	
4TH FLOOR ROOF	B	8,907 SF	57,000 SF	
BUILDING AREA PER CBC - FLOOR		AREA		
00 - P3		25,225 SF		
01 - P2		25,136 SF		
02 - P1		25,106 SF		
1ST FLOOR / GROUND		24,997 SF		
2ND FLOOR		23,379 SF		
3RD FLOOR		23,236 SF		
4TH FLOOR ROOF		8,907 SF		
TOTAL BUILDING AREA		155,986 SF		
BUILDING AREA PER CBC - TOTAL...		AREA		
A-2		3,809 SF		
B		59,144 SF		
M		8,076 SF		
S-2		84,958 SF		
TOTAL BUILDING AREA		155,986 SF		

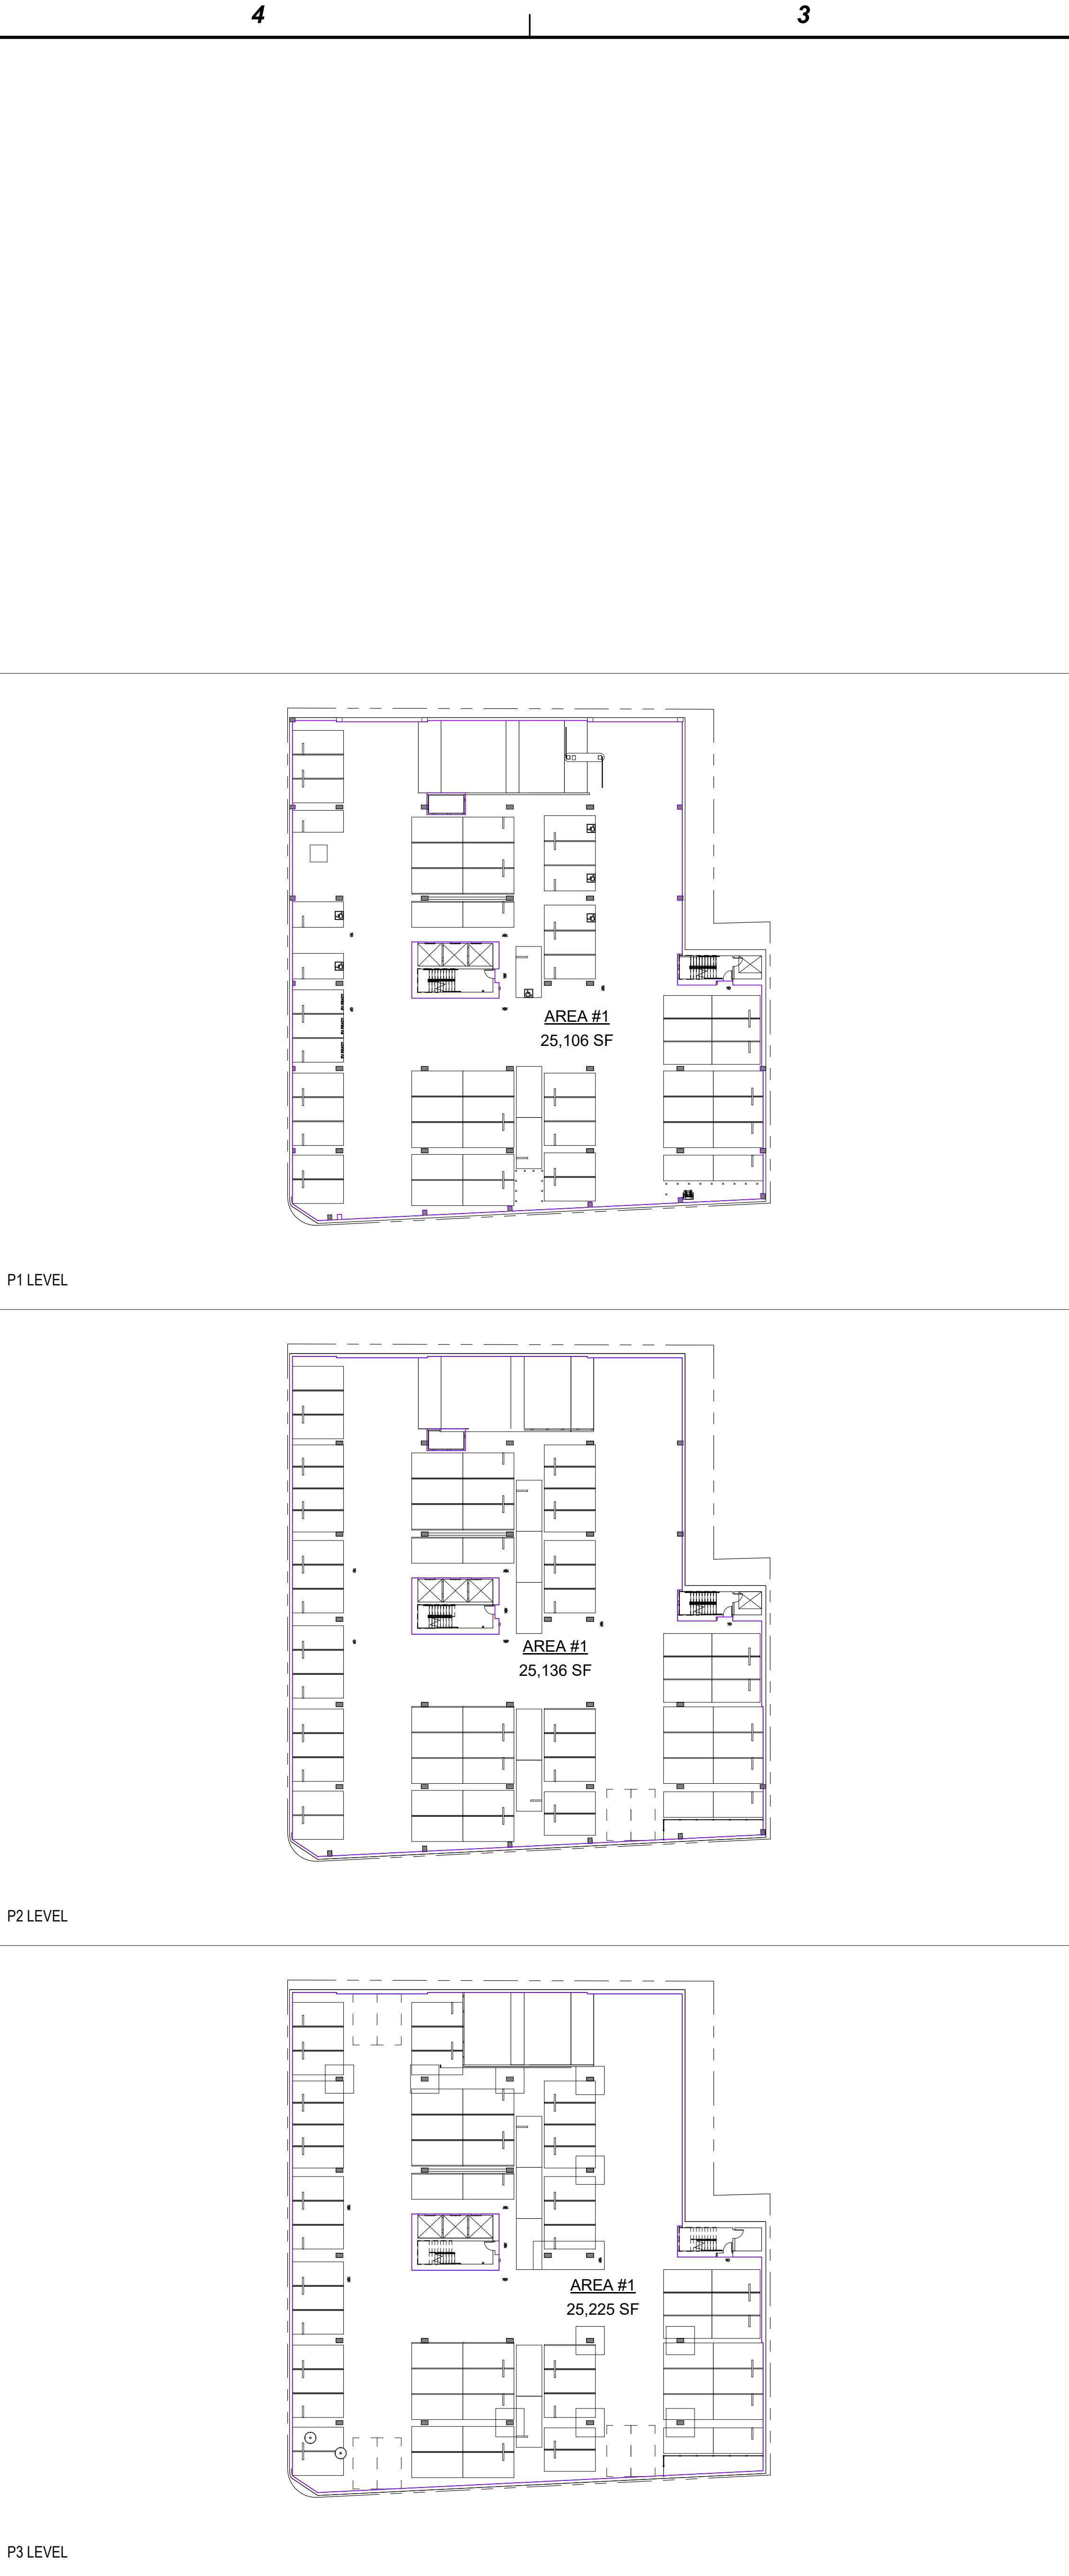



ABRAMSON TEIGER ARCHITECTS

8924 LINDBLADE STREET, CULVER CITY, CA 90232
TEL. 310.838.8998 WWW.ABRAMSONTEIGER.COM

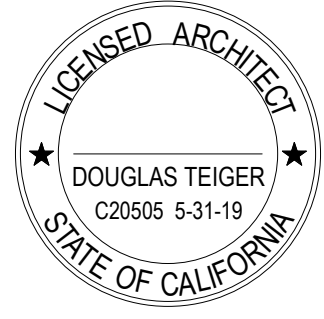

THE BRICK & THE MACHINE

9735 Washington Blvd, Culver City, CA

PROJECT NO: BM16


REVISIONS		
REV. NO.	DATE	DESCRIPTION
-	09/19/2016	PPR SUBMISSION SET
-	01/06/2017	SITE PLAN REVIEW SET
-	03/31/2017	100% DD SET
-	07/27/2017	PLAN CHECK SUBMITTAL

BUILDING CODE AREAS

T2.2

7/13/2017 2:23:22 PM \\atsserv\Data\Redirected User Folders\mat\Documents\REVIT LOCAL FILES\BM16 - CENTRAL_mall.rvt


D	GROSS LEASABLE AREA						
	LEVEL	NAME	AREA	FACTOR	REQUIRED	REQ. BIKES	
	1ST FLOOR / GROUND	OUTDOOR DINING	798 SF	100 SF	8.0	0.40	
	1ST FLOOR / GROUND	RESTAURANT	4,234 SF	100 SF	42.3	2.12	
	1ST FLOOR / GROUND	RETAIL	6,158 SF	400 SF	15.4	0.77	
	1ST FLOOR / GROUND	RETAIL	2,000 SF	400 SF	5.0	0.25	
	1ST FLOOR / GROUND		13,190 SF		70.7	3.54	
	2ND FLOOR	OFFICE	23,135 SF	370 SF	62.5	3.13	
	2ND FLOOR		23,135 SF		62.5	3.13	
	3RD FLOOR	OFFICE	23,226 SF	370 SF	62.8	3.14	
	3RD FLOOR		23,226 SF		62.8	3.14	
	4TH FLOOR ROOF	OFFICE	9,250 SF	370 SF	25.0	1.24	
	4TH FLOOR ROOF	OUTDOOR DINING	1786.88 SF	100 SF	17.86	0.89	
	4TH FLOOR ROOF		11,036.88 SF		45.0	2.13	
	TOTAL GROSS BUILDING AREA		70,587.88 SF		238.88	11.94	
	GROSS LEASABLE AREA - SUMMARY						
	TYPE			AREA	FACTOR	PARKING REQUIRED	
	OFFICE			55,611 SF	370 SF	150.3	
	RESTAURANT			6,818.88 SF	100 SF	68.18	
RETAIL			8,158 SF	400 SF	20.4		
TOTAL GROSS BUILDING AREA			70,587.88 SF		238.88		
C	PARKING SCHEDULE PER LEVEL						
	LEVEL	PARKING TYPE				TOTAL PARKING	
	1ST FLOOR / GROUND	AUTOMOBILE STACKER				14	
	1ST FLOOR / GROUND	STANDARD				2	
	1ST FLOOR / GROUND	STANDARD - ACCESSIBLE PARKING				1	
	1ST FLOOR / GROUND	STANDARD - DESIGNATED PARKING				1	
	1ST FLOOR / GROUND					18	
	P1 LEVEL	ADMIN. MODIFICATION (7'-8" X 18'-0")				1	
	P1 LEVEL	ADMIN. MODIFICATION - TANDEM (8'-1" X 17'-6")				6	
	P1 LEVEL	ADMIN. MODIFICATION - TANDEM (9'-0" X 17'-6")				8	
	P1 LEVEL	STANDARD				13	
	P1 LEVEL	STANDARD - ACCESSIBLE PARKING				6	
	P1 LEVEL	STANDARD - DESIGNATED PARKING				6	
	P1 LEVEL	STANDARD - TANDEM PARKING				20	
	P1 LEVEL					60	
	P2 LEVEL	ADMIN. MODIFICATION (7'-8" X 18'-0")				9	
	P2 LEVEL	ADMIN. MODIFICATION - DESIGNATED PARKING				1	
	P2 LEVEL	ADMIN. MODIFICATION - TANDEM (8'-1" X 17'-6")				6	
	P2 LEVEL	ADMIN. MODIFICATION - TANDEM (9'-0" X 17'-6")				8	
	P2 LEVEL	STANDARD				17	
	P2 LEVEL	STANDARD - DESIGNATED PARKING				3	
	P2 LEVEL	STANDARD - TANDEM PARKING				23	
	P2 LEVEL					67	
	P3 LEVEL	ADMIN. MODIFICATION (7'-8" X 18'-0")				6	
	P3 LEVEL	ADMIN. MODIFICATION - DESIGNATED PARKING				4	
	P3 LEVEL	ADMIN. MODIFICATION - TANDEM (8'-1" X 17'-6")				6	
	P3 LEVEL	ADMIN. MODIFICATION - TANDEM (9'-0" X 17'-6")				8	
	P3 LEVEL	STANDARD				20	
	P3 LEVEL	STANDARD - DESIGNATED PARKING				3	
	P3 LEVEL	STANDARD - TANDEM PARKING				23	
	P3 LEVEL					70	
	TOTAL PARKING STALLS PROVIDED					215	
	B	PARKING STALL TYPES					
		PARKING SIZE	TYPE			SIZE	STALLS
		ADMIN. MODIFICATION (7'-8" X 18'-0")				7'-8" X 18'-0"	16
		ADMIN. MODIFICATION - DESIGNATED PARKING		DESIGNATED		7'-8" X 18'-0"	5
		ADMIN. MODIFICATION - TANDEM (8'-1" X 17'-6")		TANDEM		8'-1" X 17'-6"	18
		ADMIN. MODIFICATION - TANDEM (9'-0" X 17'-6")		TANDEM		9'-0" X 17'-6"	24
AUTOMOBILE STACKER				DOUBLE STACK	8		
AUTOMOBILE STACKER				SINGLE STACK	6		
STANDARD				8'-6" X 18'-0"	52		
STANDARD - ACCESSIBLE PARKING		ACCESSIBLE		9'-0" X 18'-0"	7		
STANDARD - DESIGNATED PARKING		DESIGNATED		8'-6" X 18'-0"	13		
STANDARD - TANDEM PARKING		TANDEM			66		
TOTAL PARKING STALLS PROVIDED					215		
A							

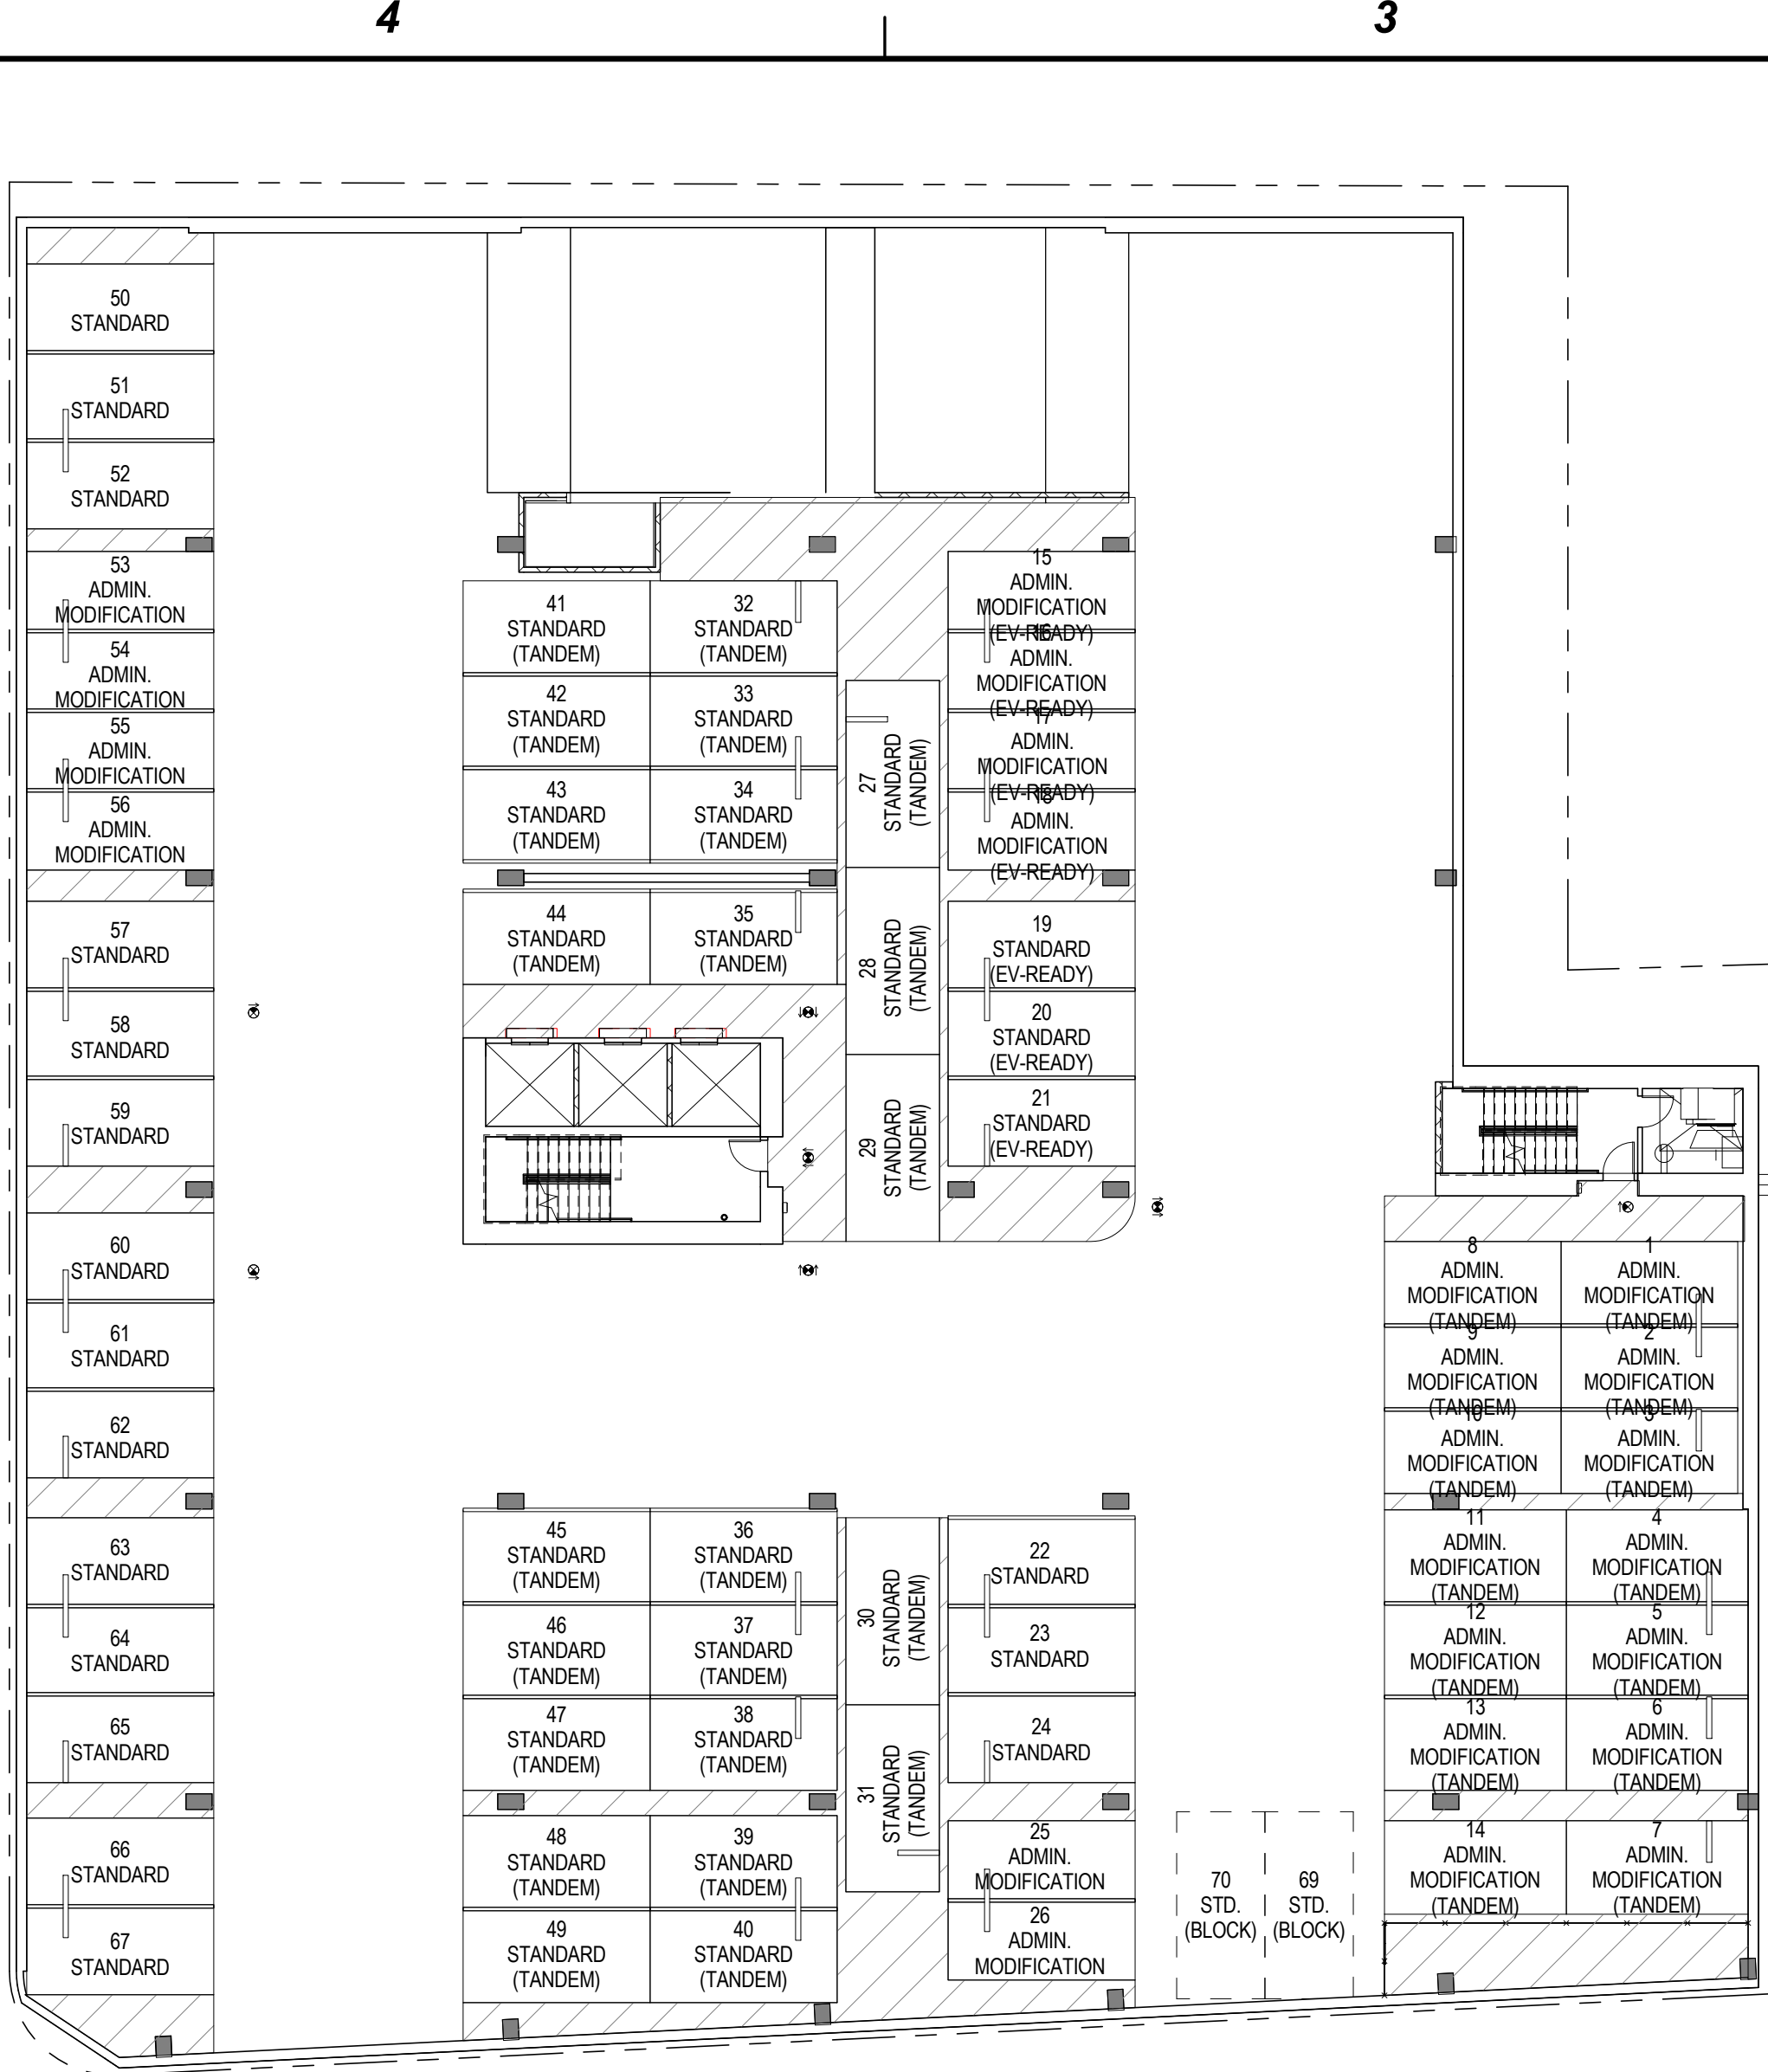

P2 LEVEL PLAN

SCALE: 1/16" = 1'-0"


3

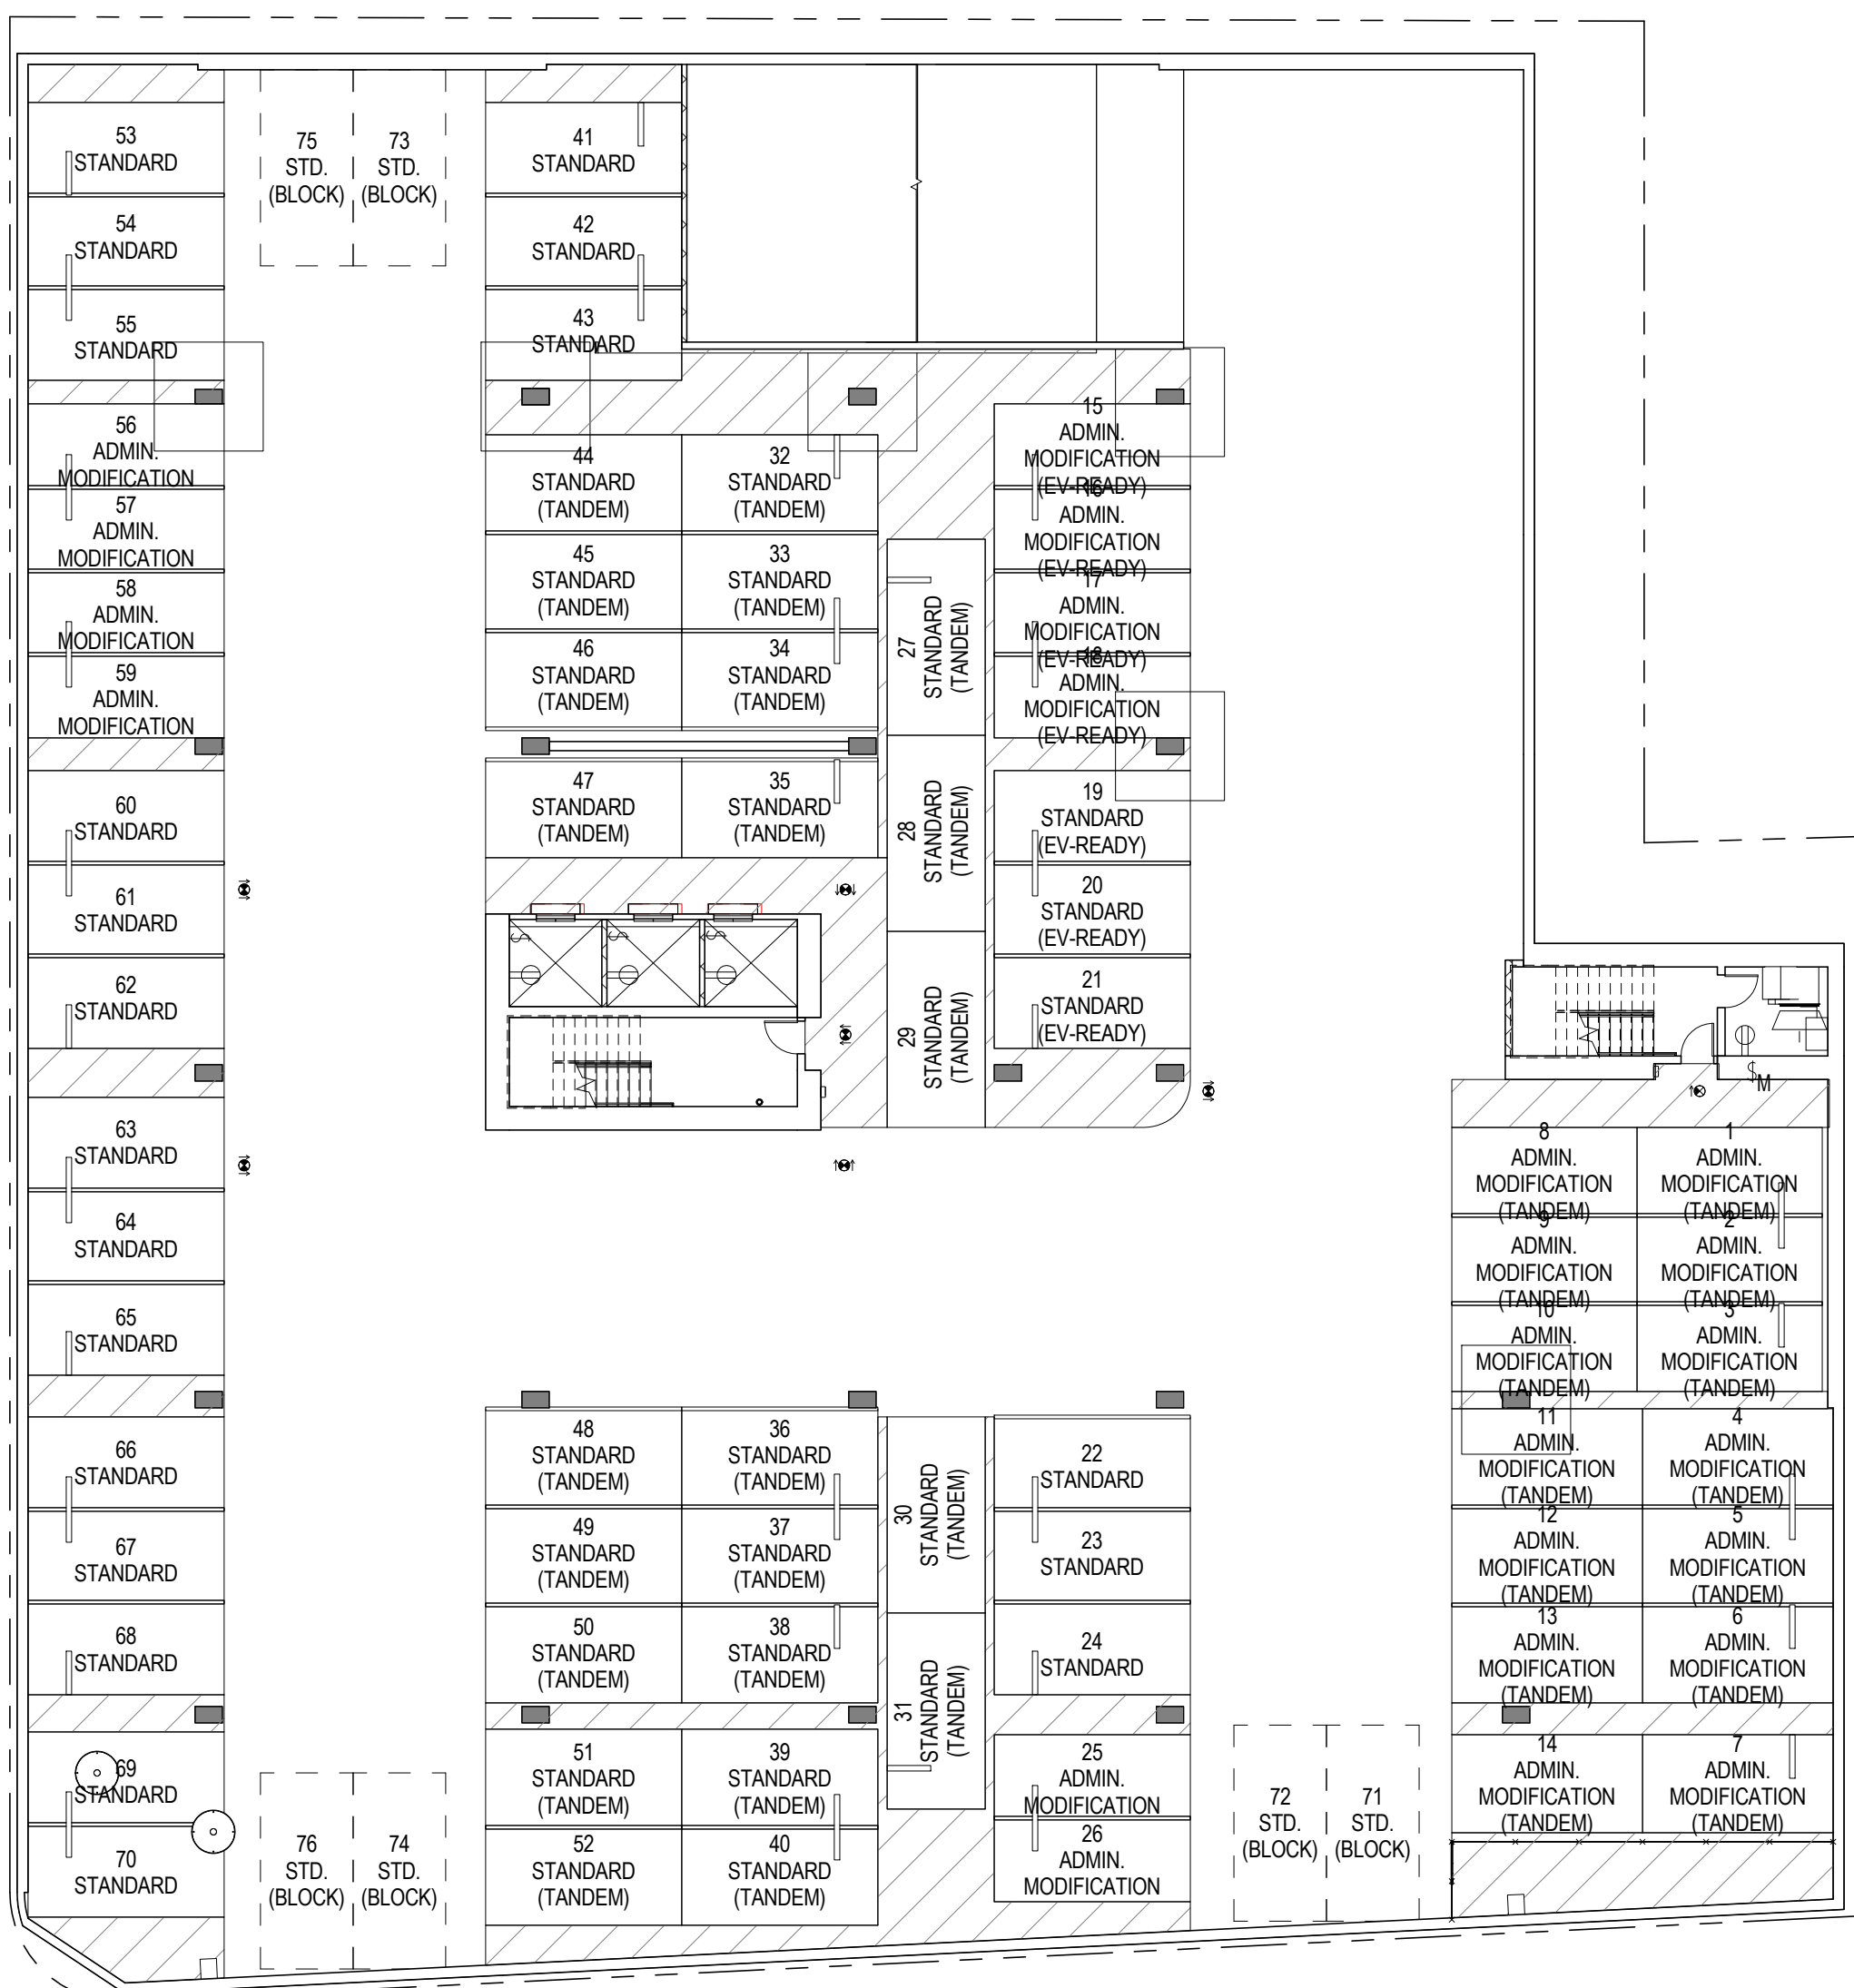

P3 LEVEL PLAN

SCALE: 1/16" = 1'-0"


4

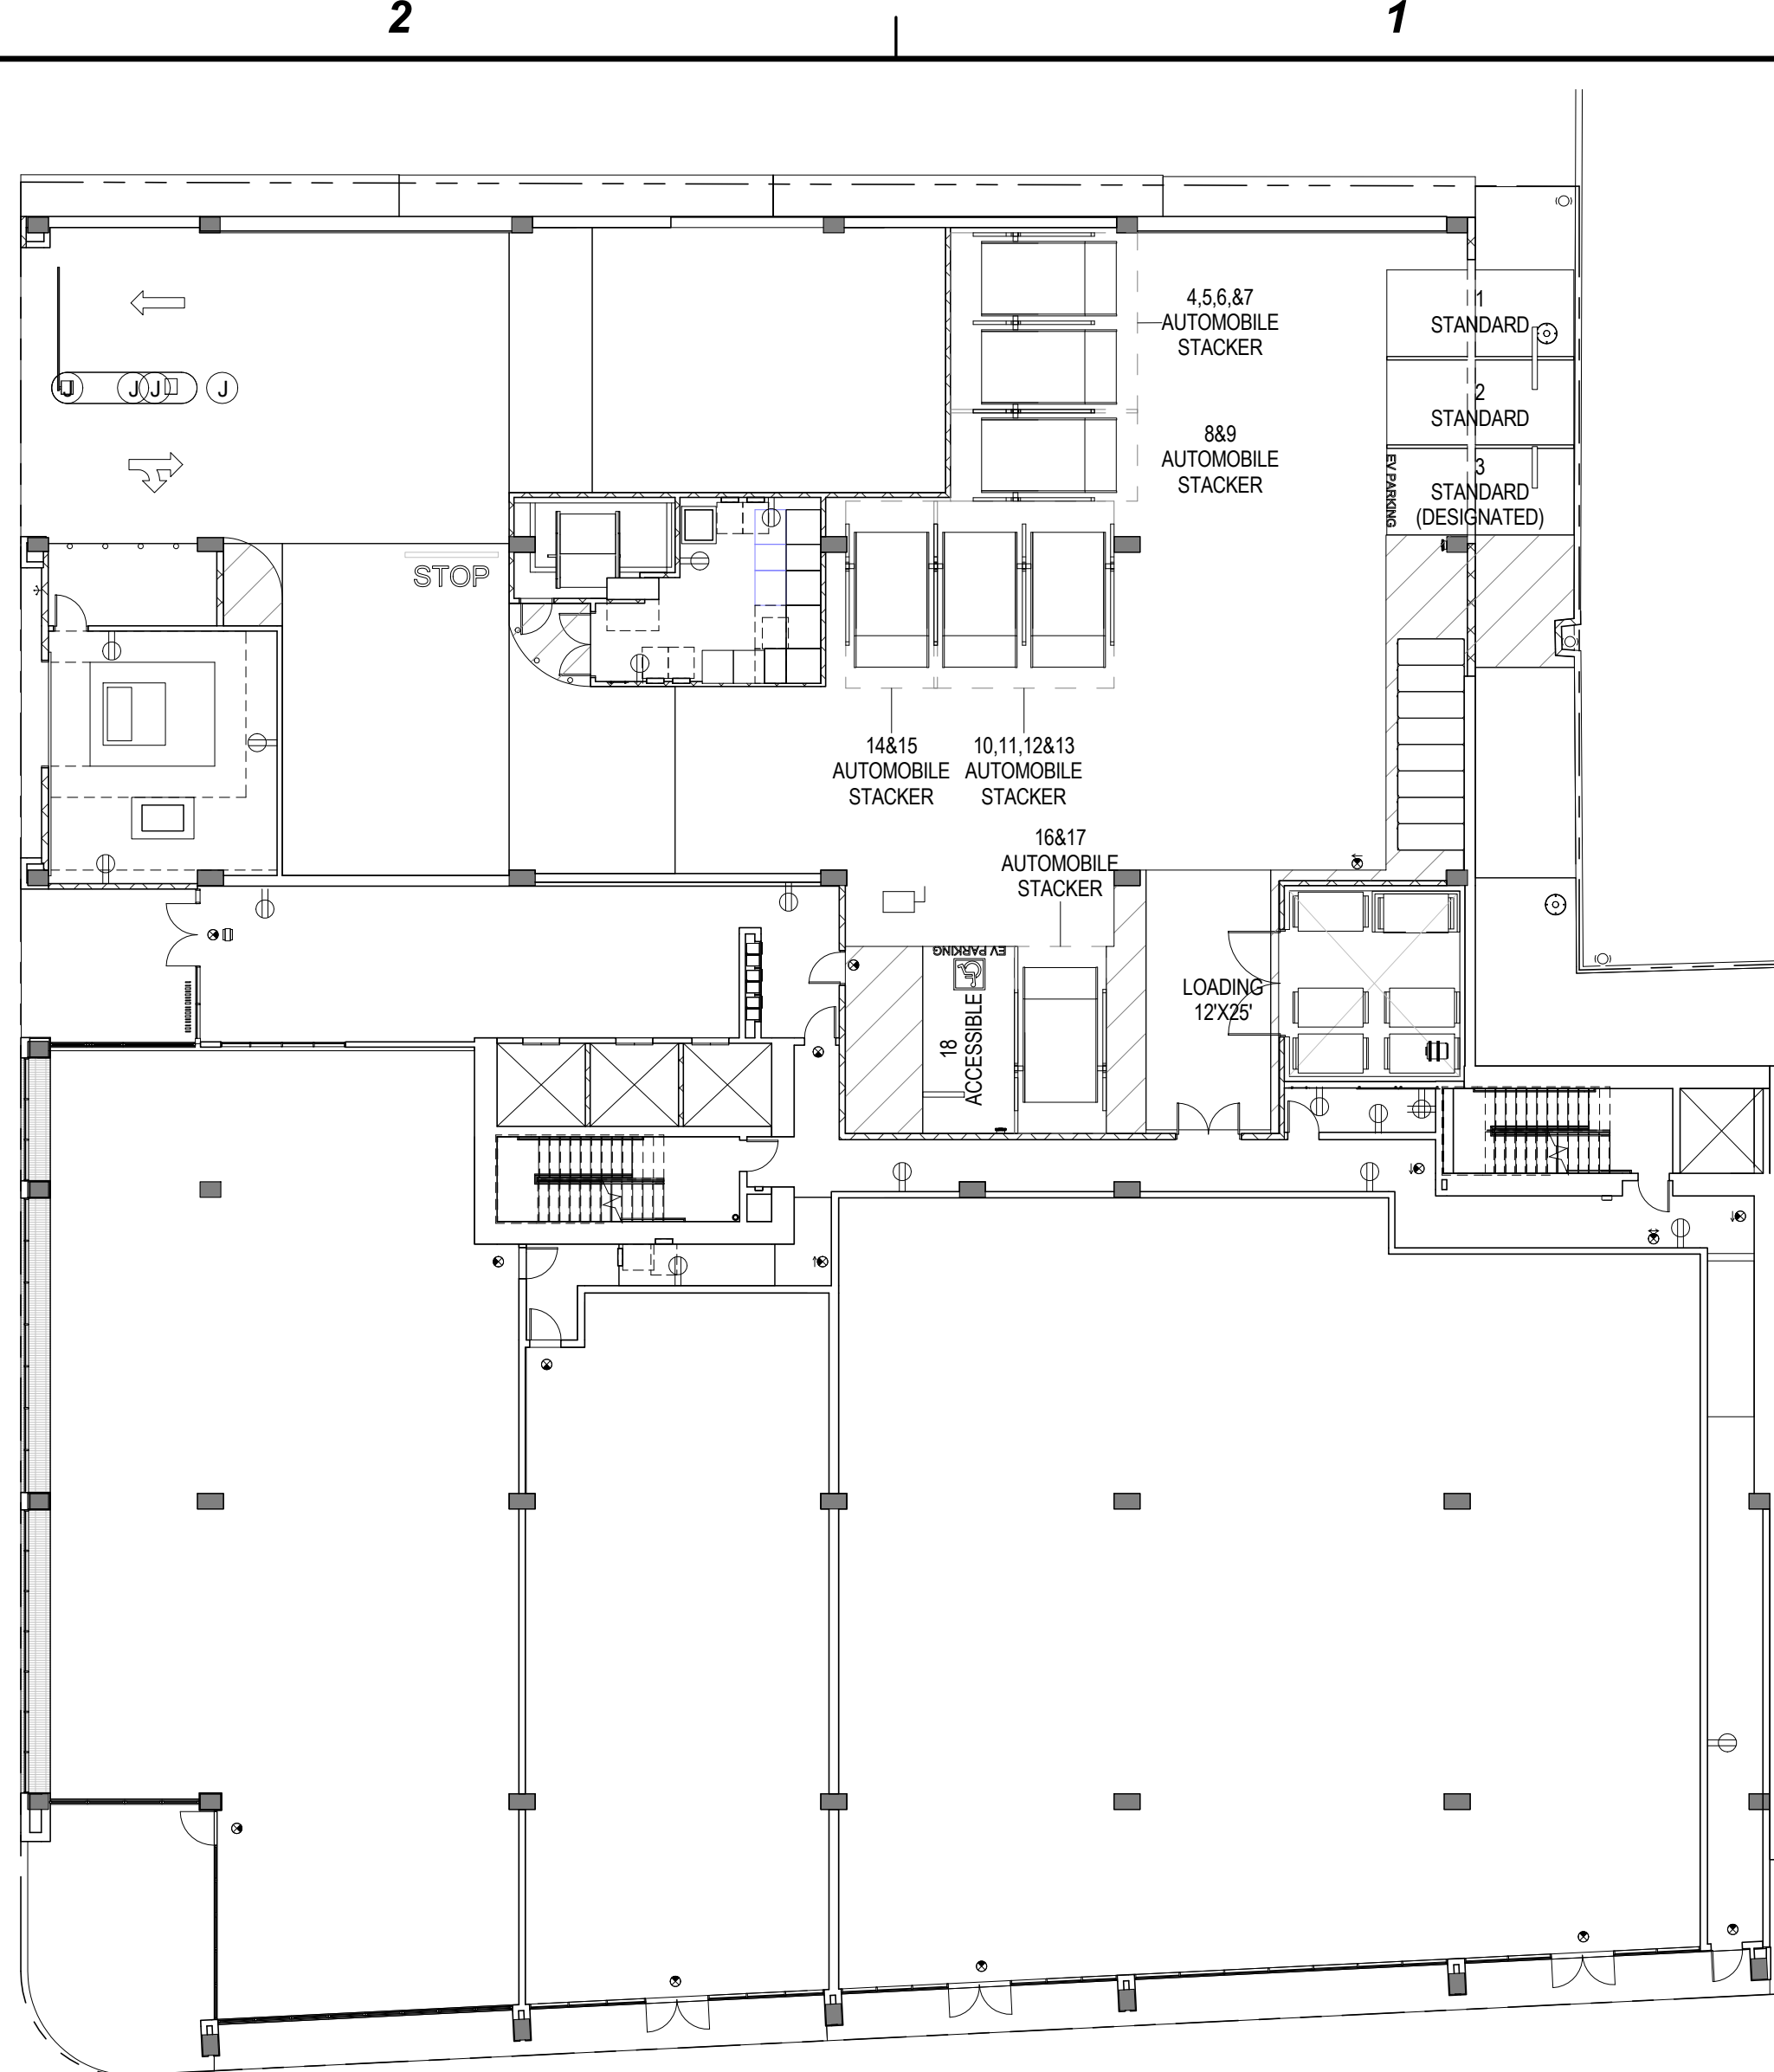

1ST FLOOR / GROUND

SCALE: 1/16" = 1'-0"

1

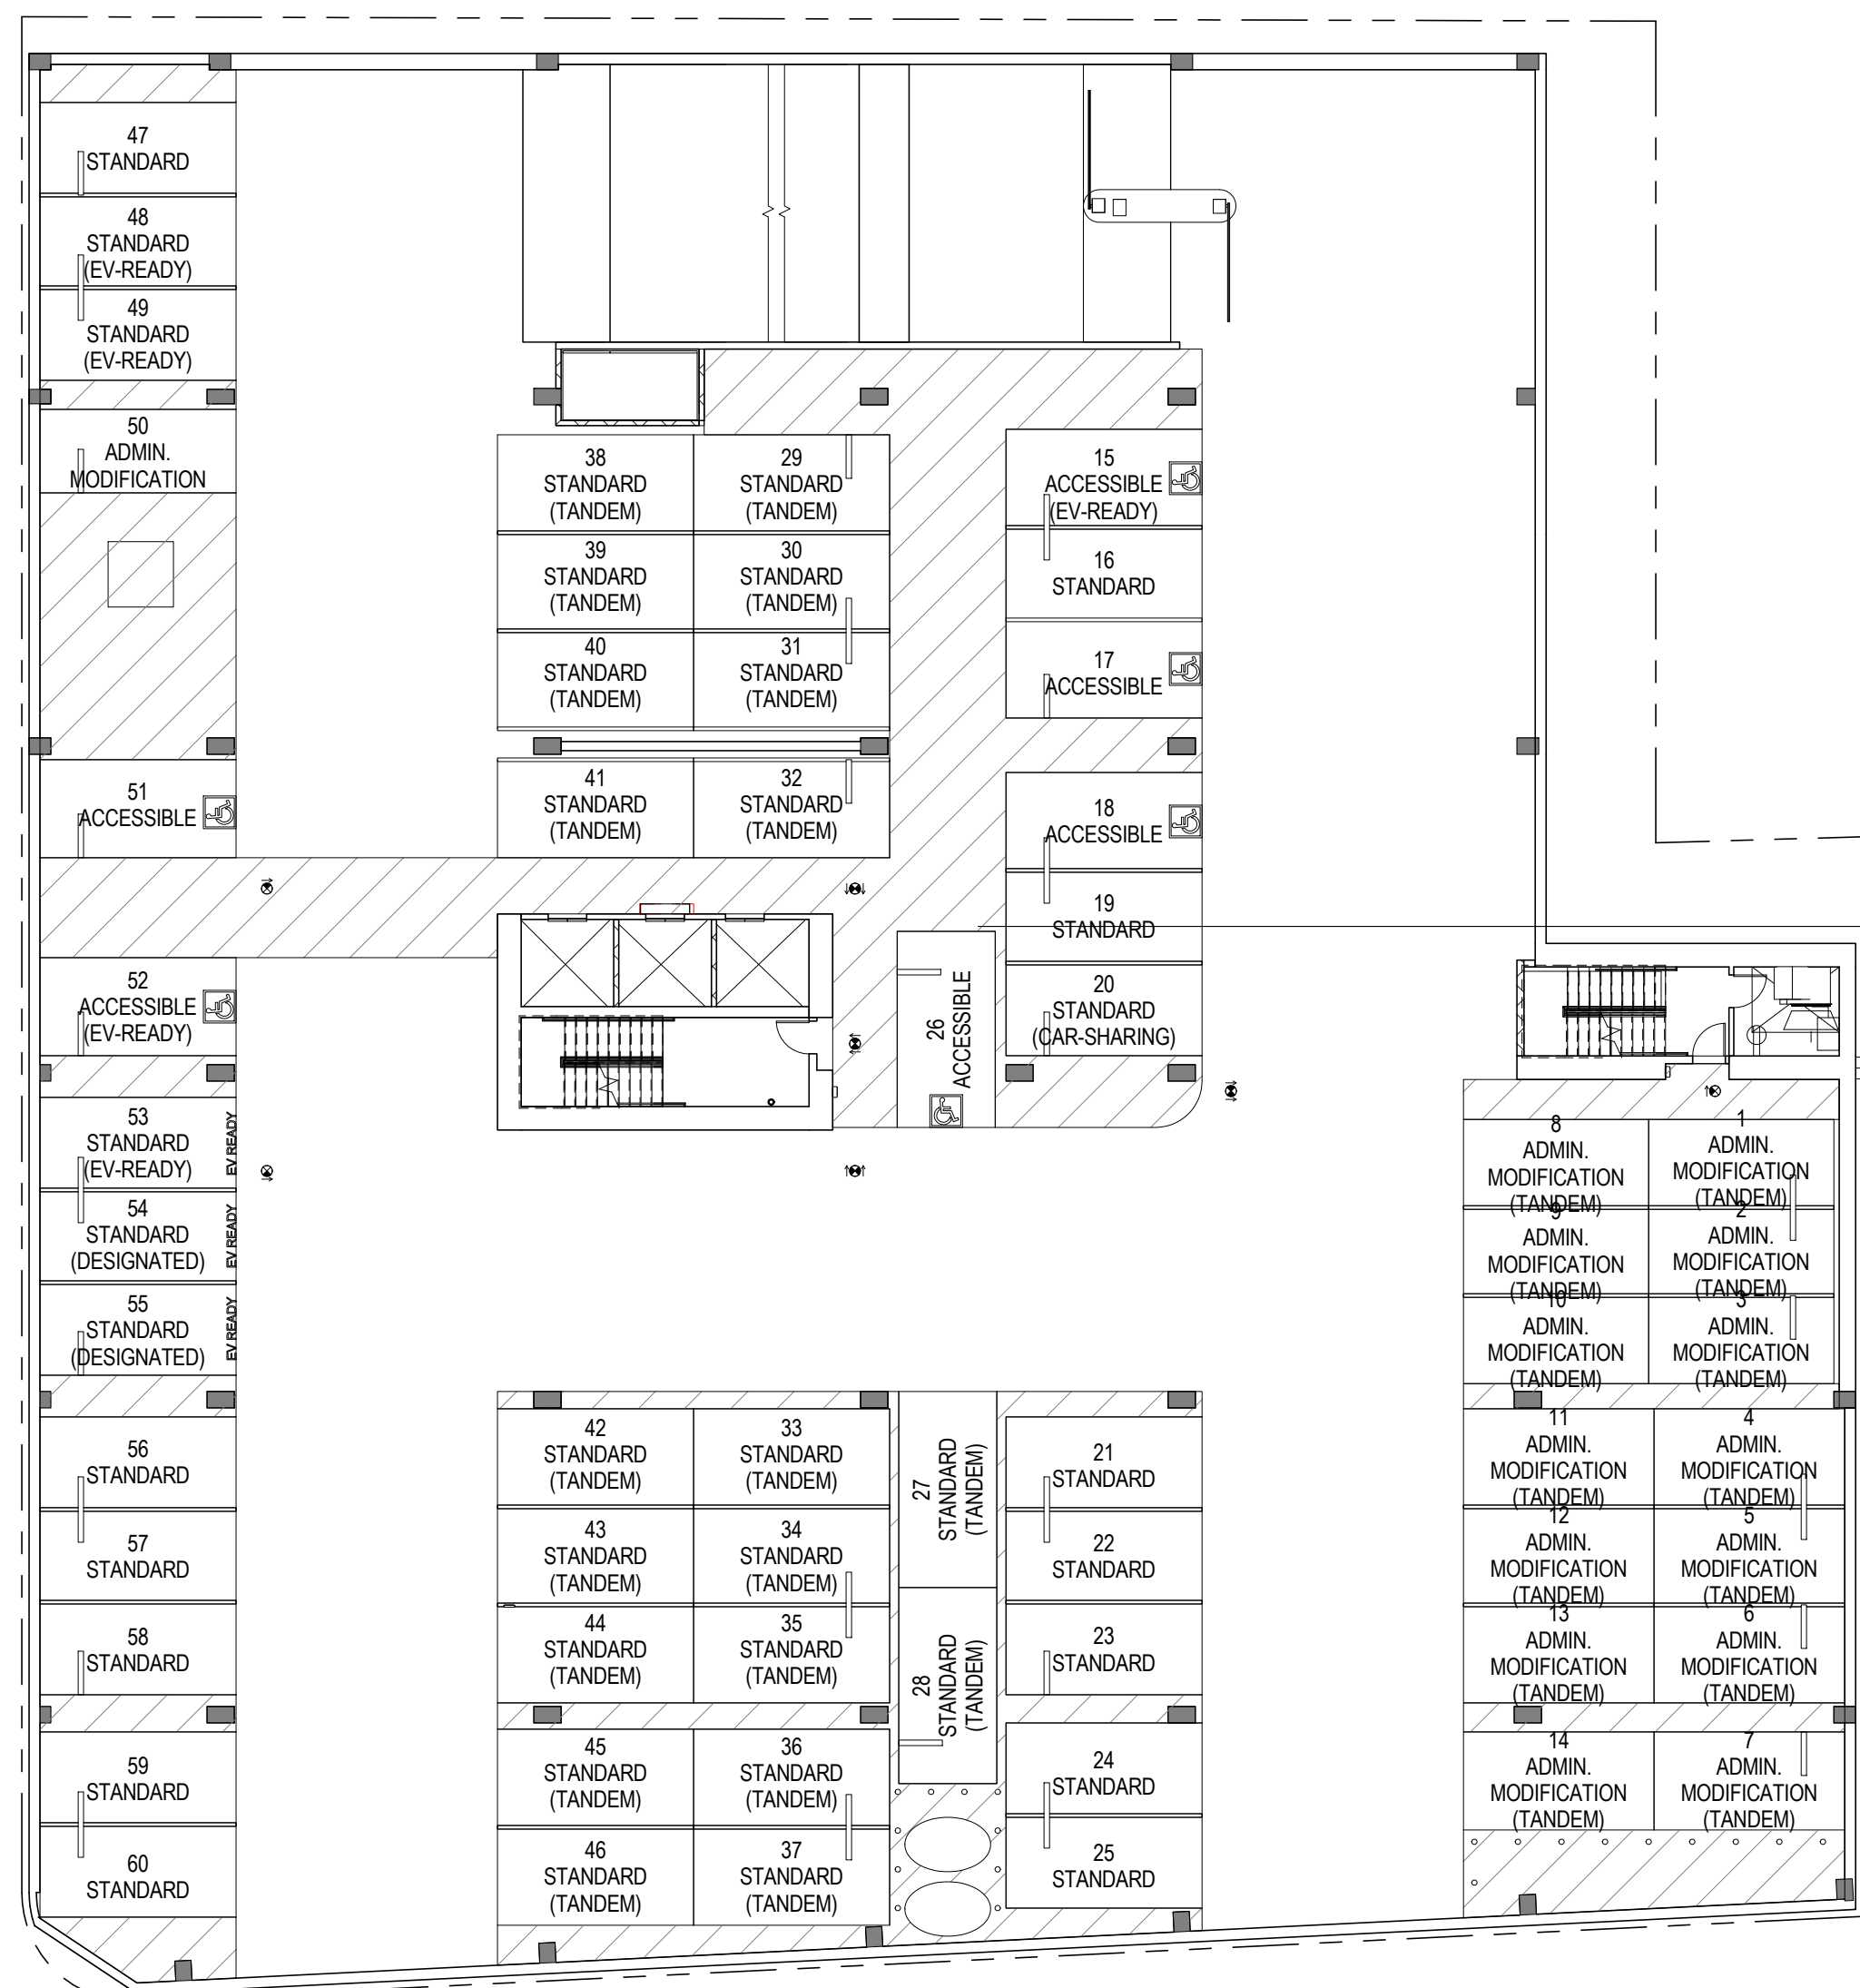


P1 LEVEL PLAN

SCALE: 1/16" = 1'-0"

2



8924 LINDBLADE STREET, CULVER CITY, CA 90232
TEL. 310.838.8998 WWW.ABRAMSONTEIGER.COM

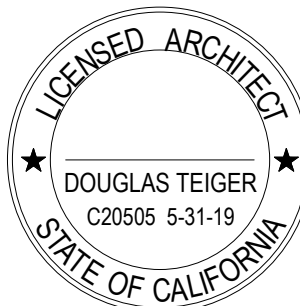

THE BRICK & THE MACHINE
9735 Washington Blvd, Culver City, CA

PROJECT NO: BM16

REVISIONS

REV. NO.	DATE	DESCRIPTION
-	09/19/2016	PPR SUBMISSION SET
-	01/06/2017	SITE PLAN REVIEW SET
-	07/11/2017	SITE PLAN REVIEW REV.

PARKING
ANALYSIS

T3.2

CRAIG JOHNSON, RA, GC, CBO, BUILDING OFFICIAL
BUILDING SAFETY DIVISION TEL 310-253-5800 FAX 310-253-5824
Past President of the ICC Los Angeles Basin Chapter July 2007 - January 2008

CRAIG JOHNSON, RA, GC, CBO, BUILDING OFFICIAL
BUILDING SAFETY DIVISION TEL 310-253-5800 FAX 310-253-5824
Past President of the ICC Los Angeles Basin Chapter July 2007 - January 2008


CRAIG JOHNSON, RA, GC, CBO, BUILDING OFFICIAL
BUILDING SAFETY DIVISION TEL 310-253-5800 FAX 310-253-5824
Past President of the ICC Los Angeles Basin Chapter July 2007 - January 2009

CRAIG JOHNSON, RA, GC, CBO, BUILDING OFFICIAL
BUILDING SAFETY DIVISION TEL 310-253-5800 FAX 310-253-5824
Past President of the ICC Los Angeles Basin Chapter July 2007 - January 2008

CRAIG JOHNSON, RA, GC, CBO, BUILDING OFFICIAL
BUILDING SAFETY DIVISION TEL 310-253-5800 FAX 310-253-5824
Past President of the ICC Los Angeles Basin Chapter, July 2007 - January 2008

CRAIG JOHNSON, RA, GC, CBO, BUILDING OFFICIAL
BUILDING SAFETY DIVISION TEL 310-253-5800 FAX 310-253-5824
Past President of the ICC Los Angeles Basin Chapter July 2007 - January 2009


CRAIG JOHNSON, RA, GC, CBO, BUILDING OFFICIAL
BUILDING SAFETY DIVISION TEL 310-253-5800 FAX 310-253-5824
Past President of the ICC Los Angeles Basin Chapter July 2007 - January 2009

 


THE BRICK & THE MACHINE
9735 Washington Blvd, Culver City, CA

PROJECT NO: BM16


REVISIONS

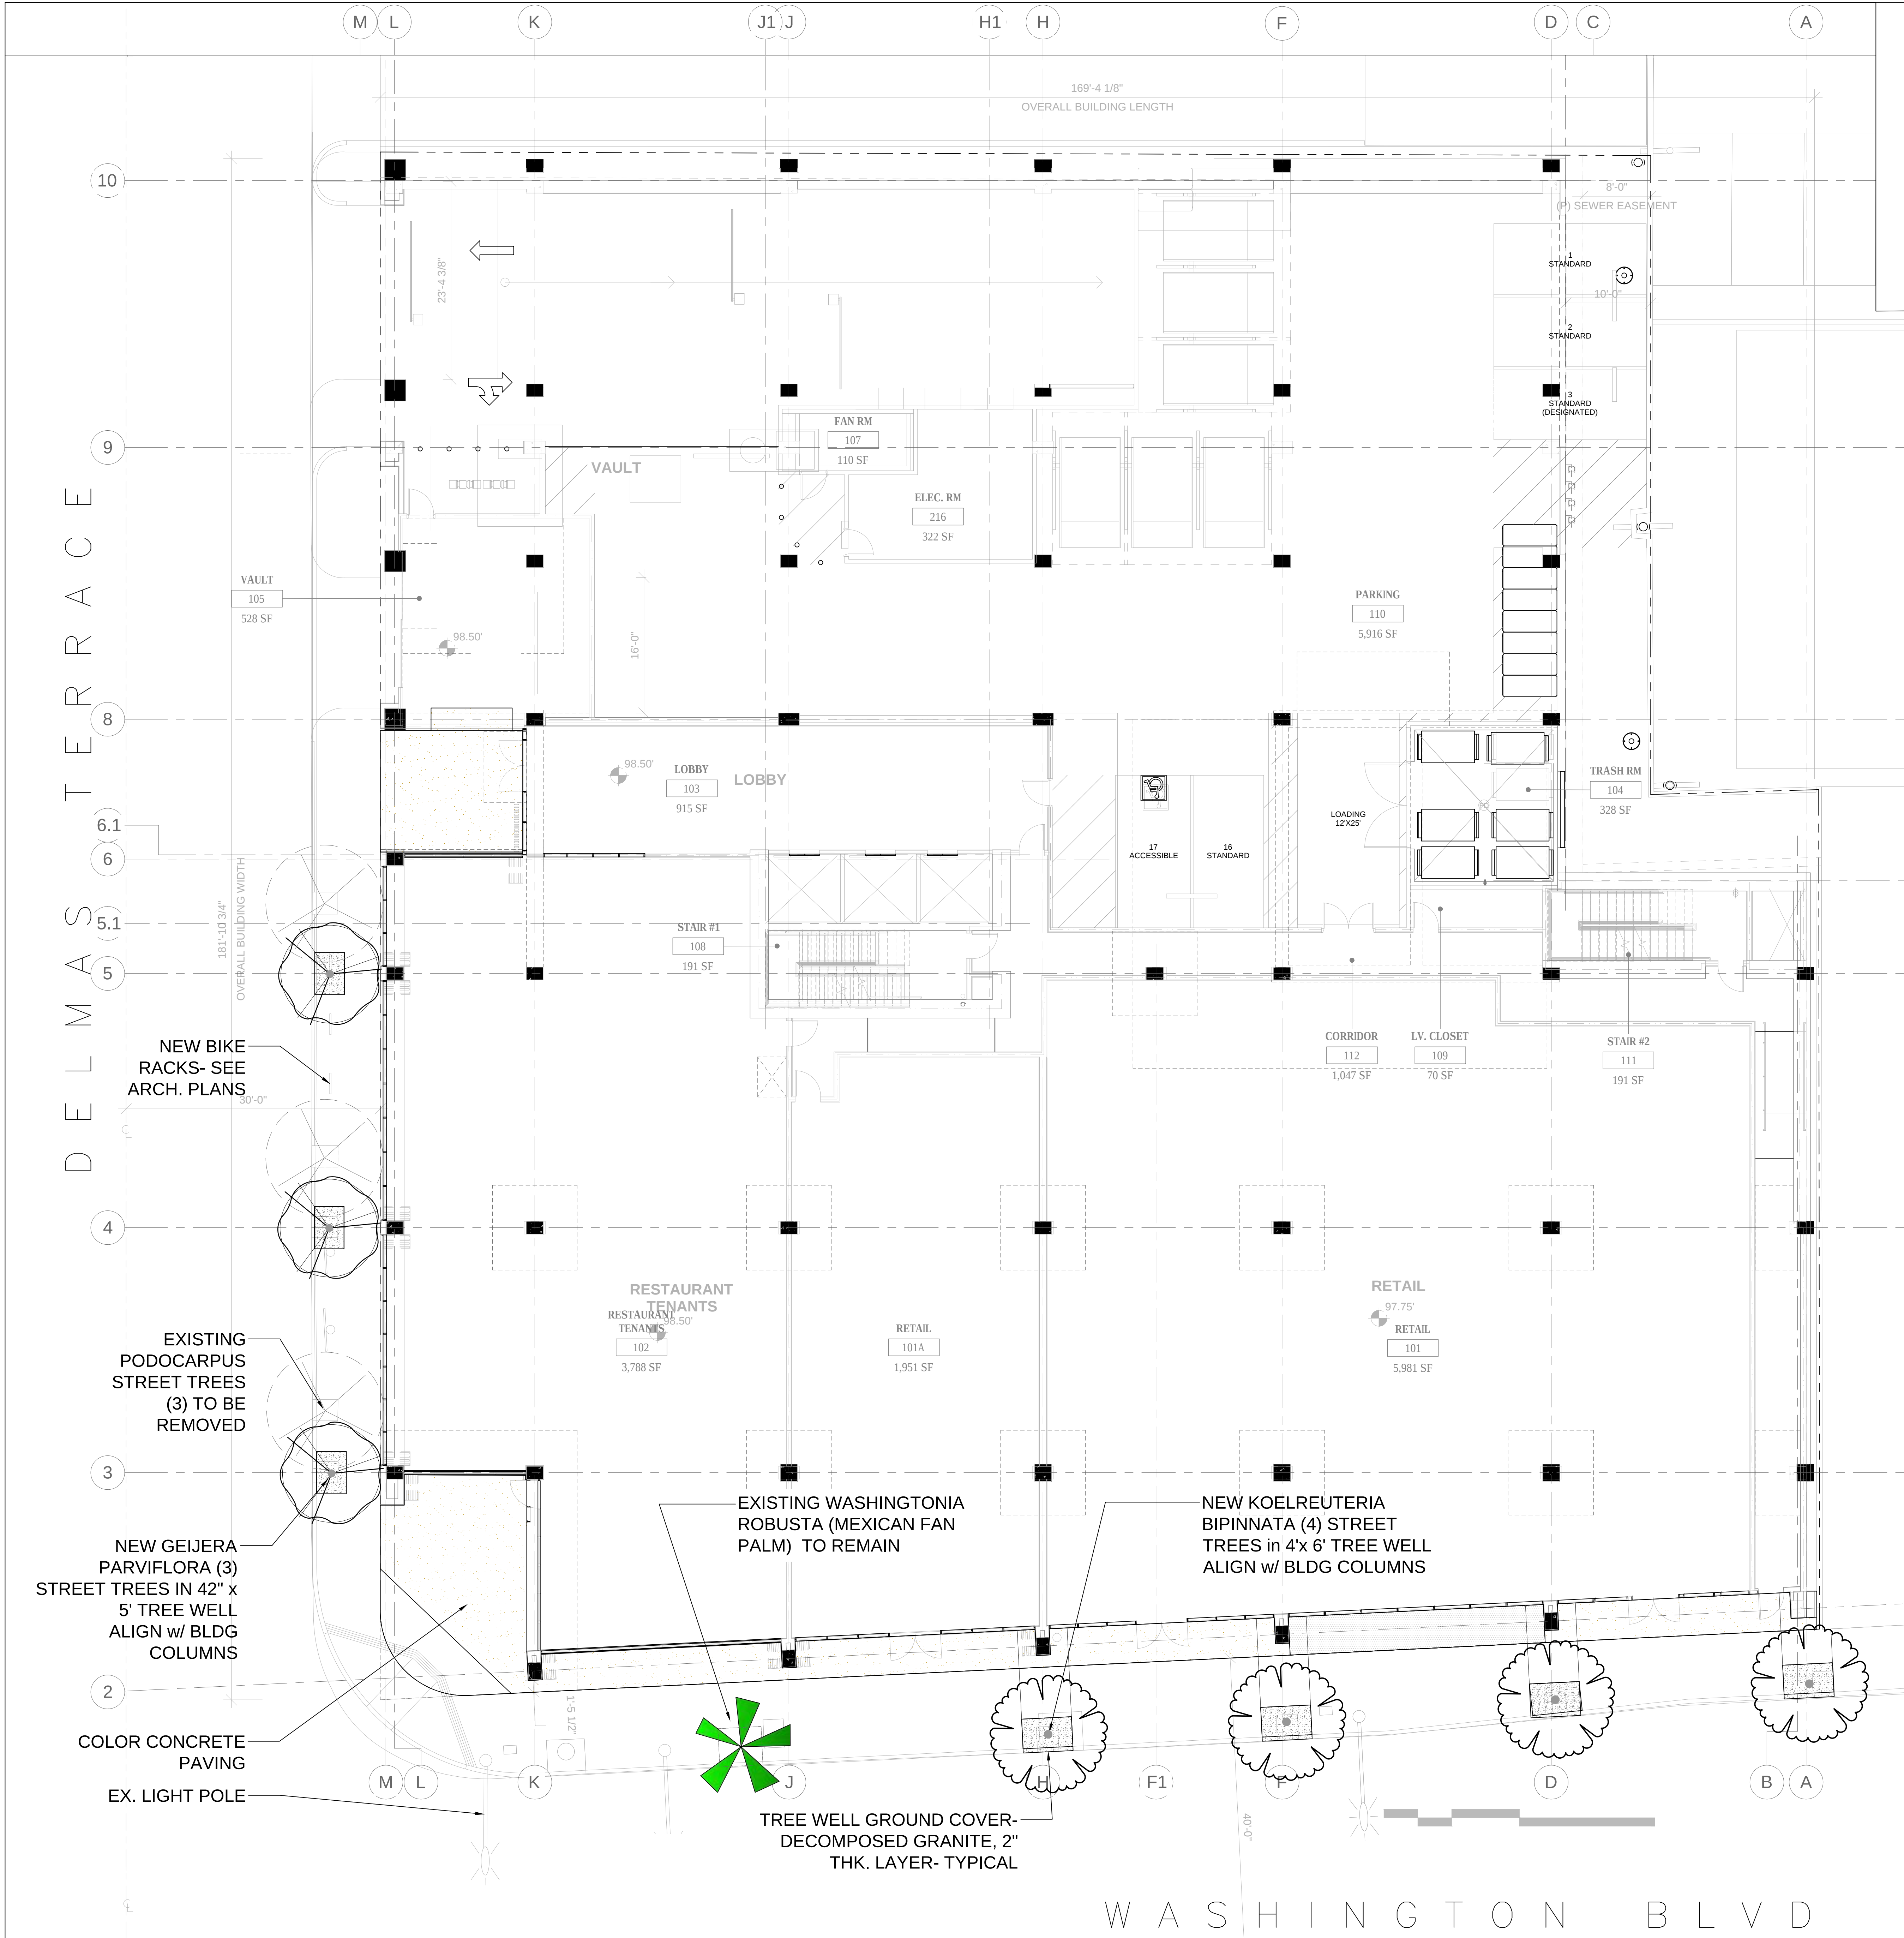

PLANT SCHEDULE						
STREET TREES	CODE	BOTANICAL NAME / COMMON NAME	CONT	QTY	REMARKS	
	GEI PA2	Geijera parviflora / Australian Willow	24"box	3	Standard Meet City Street Tr requirements	
	KOE BIP	Koelreuteria bipinnata / Chinese Flame Tree	24"box	4	Standard Meet City Street Tr requirements	
GROUND COVERS	CODE	BOTANICAL NAME / COMMON NAME	CONT	SPACING	QTY	REMARKS
	DEC GRA	Decomposed Granite / Tan	mulch		147 sf	with stabilizer

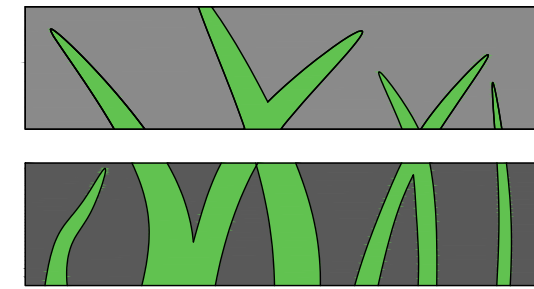


L.A. GROUP
Design Works
Landscape Architecture
24013 Ventura Blvd. Suite 201
Calabasas, CA 91302
p 818.251-9718 / 818.251-9719
email: DesignWorks@lagroupinc.net

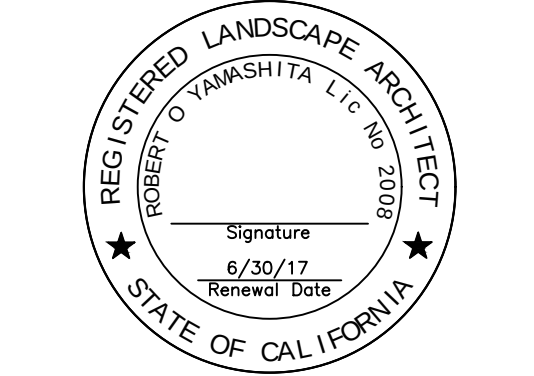

THE BRICK & THE MACHINE
9735 Washington Blvd., Culver City, CA
CLARITY WEST DEVELOPMENT
1001 Avenue of the Stars, Suite 3000, Los Angeles, CA 90067

Issue	Description	Date
1	PPR SUBMITTAL	12-16-2016
2	100% DD	03-31-2017
3	Site Plan Review RESUBMITT	07-11-2017

Date *
Drawn By ROY
Sheet Title
PLANTING PLAN
STREETSCAPE
Job No. 4441
Sheet No.

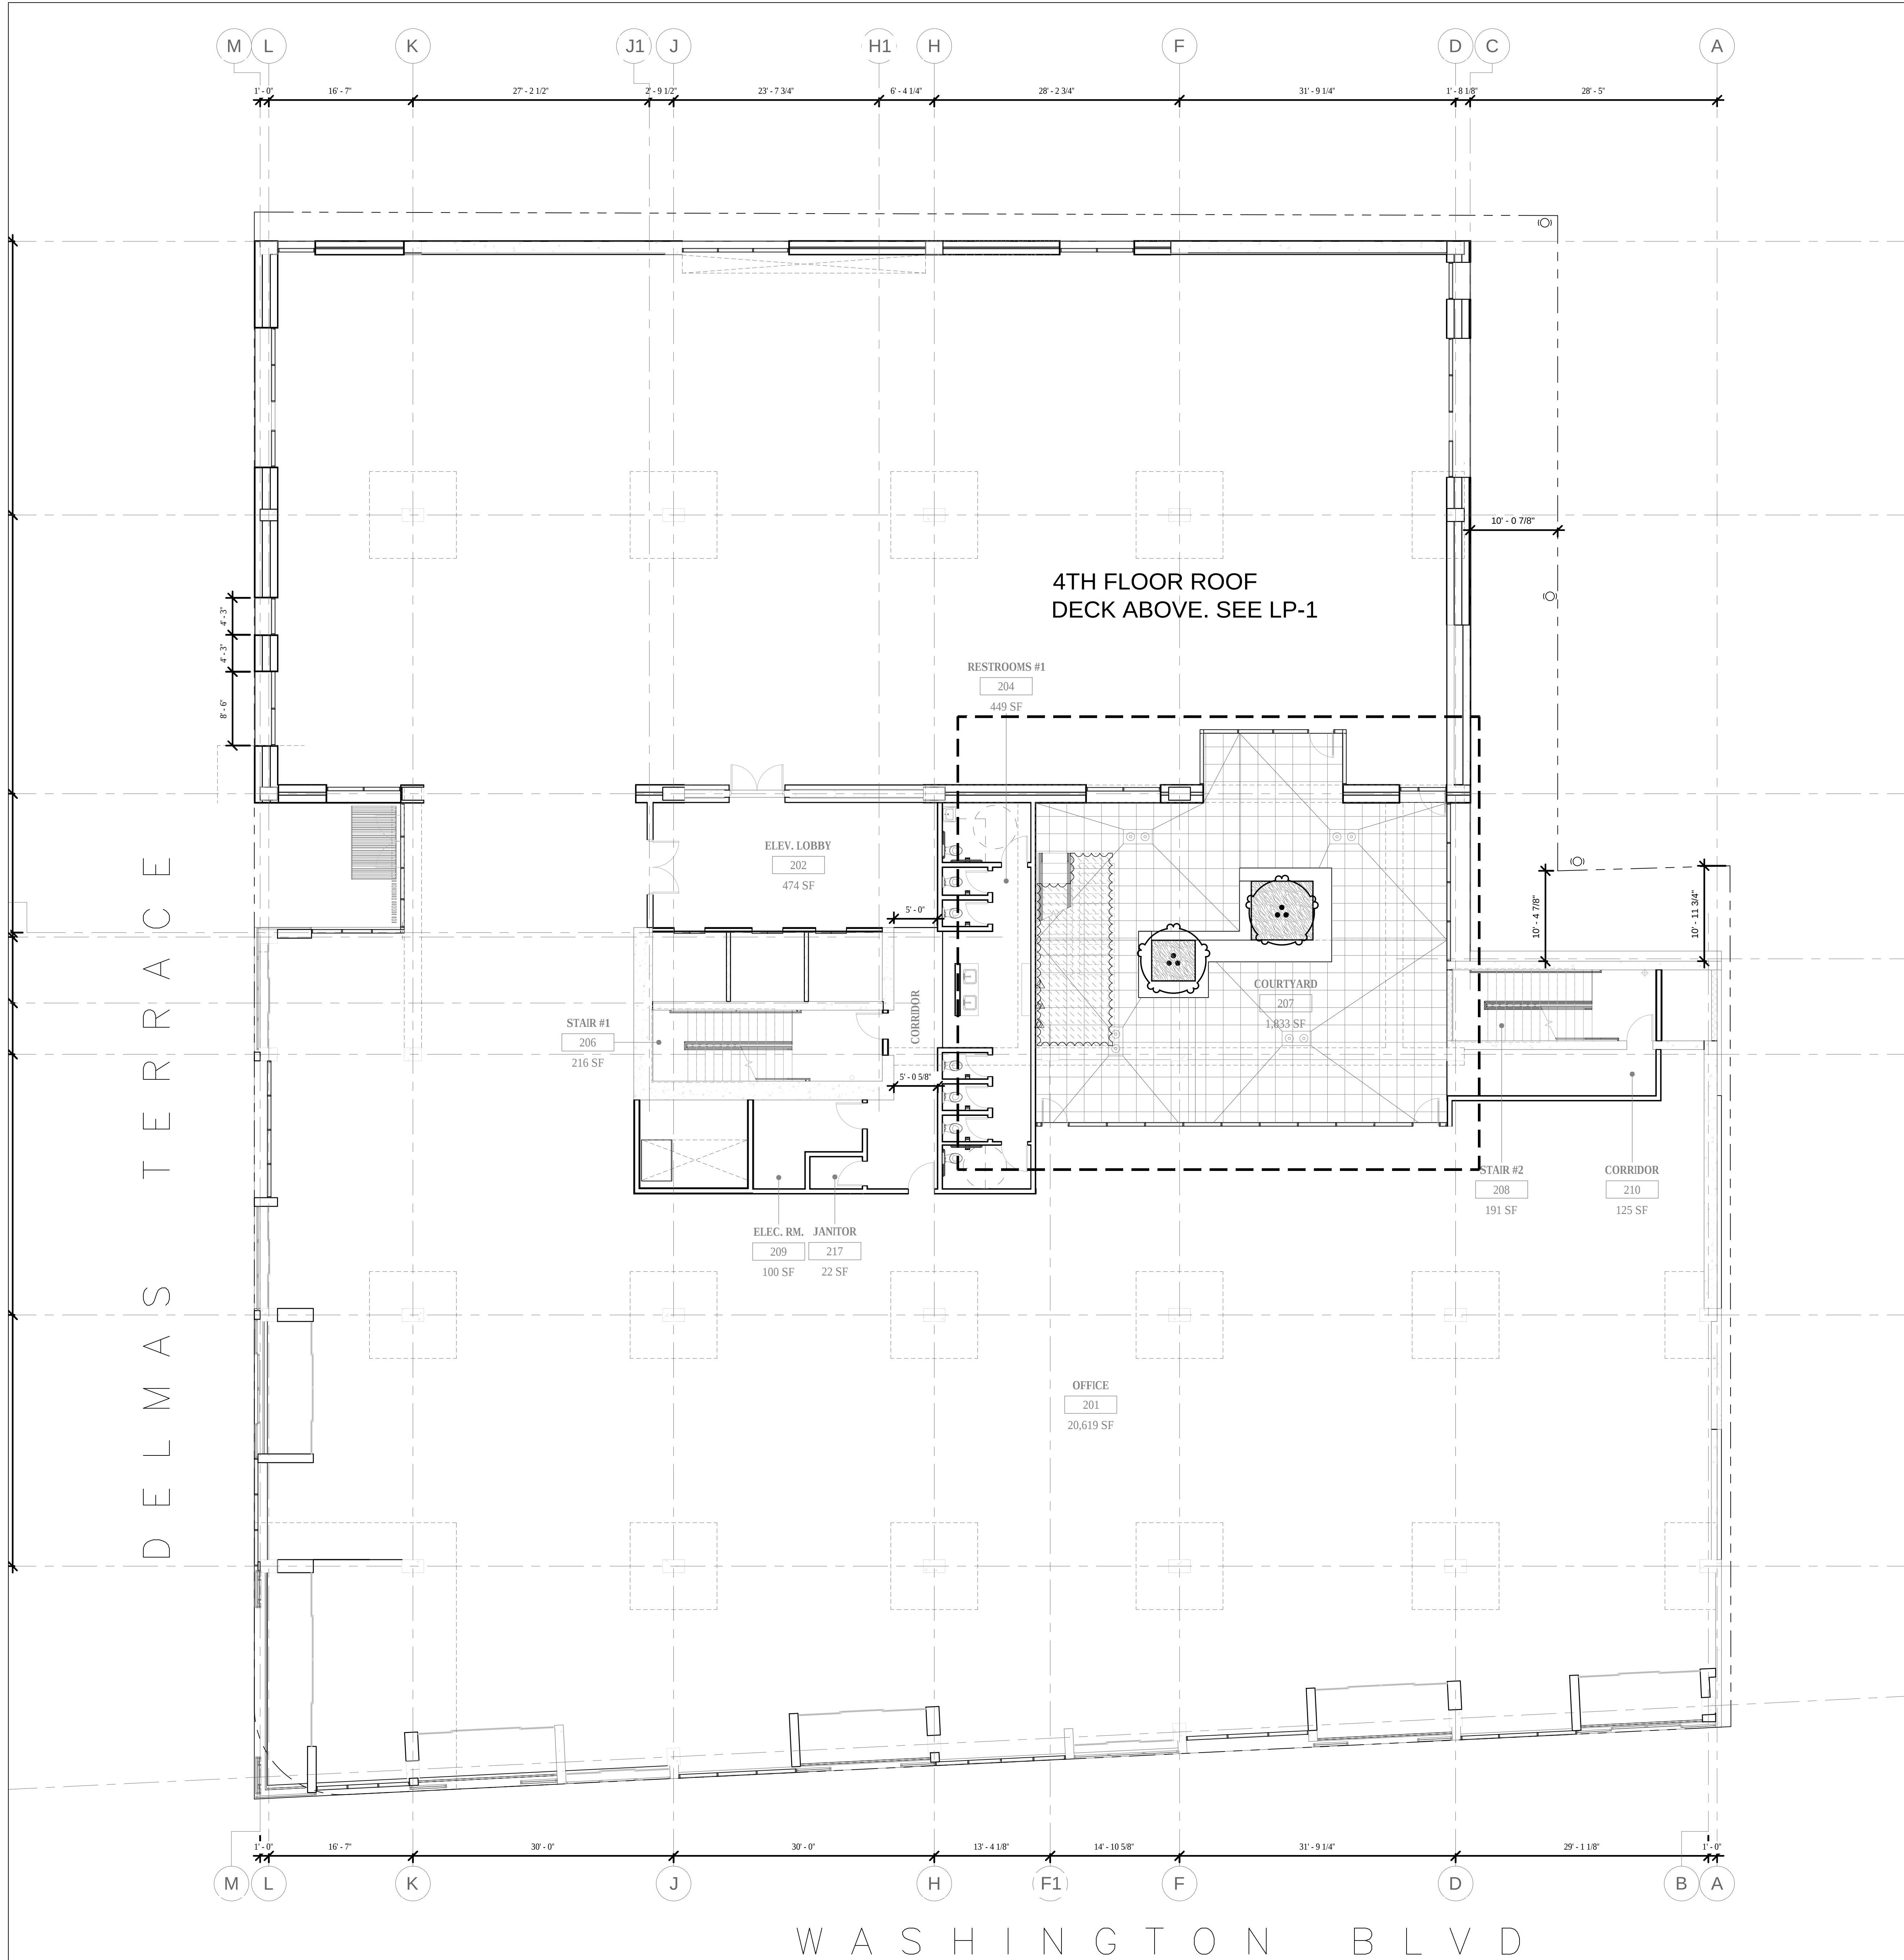

PLANT SCHEDULE 2ND FLOOR COURTYARD						
TREES	CODE	BOTANICAL NAME / COMMON NAME	CONT		QTY	REMARKS
	ACE BLO	Acer palmatum 'Bloodgood' / Bloodgood Japanese Maple	24"box		2	
VINE/ESPALIER	CODE	BOTANICAL NAME / COMMON NAME	CONT		QTY	REMARKS
	CIS ANT	Cissus antarctica / Kangaroo Vine	5 gal		1	
	DIS BU2	Distictis buccinatoria / Blood Red Trumpet Vine	5 gal		1	
	WIS SIN	Wisteria sinensis / Chinese Wisteria	5 gal		1	
SHRUB AREAS	CODE	BOTANICAL NAME / COMMON NAME	CONT	SPACING	QTY	REMARKS
	DIA LI2	Dianella revoluta 'Little Rev' / Little Rev Flax Lily	1 gal	18" o.c.	83	
GROUND COVERS	CODE	BOTANICAL NAME / COMMON NAME	CONT	SPACING	QTY	REMARKS
	CAR PAN	Carex pansa / Sanddune Sedge	flat	12" o.c.	74	

L.A. GROUP

Design Works

Landscape Architecture
24013 Ventura Blvd. Suite 201
Calabasas, CA 91302
p 818.251-9718 / f 818.251-9719
email: DesignWorks@lagroupinc.net

THE BRICK & THE MACHINE

9735 Washington Blvd., Culver City, CA 90230
CLARETTE WELSH DEVELOPMENT
1802 Avenue of the Stars, Suite 200, Los Angeles, CA 90067

Issue	Description	Date
1	PPR SUBMITTAL	12-16-2016
2	100% DD	03-31-2017
3	Site Plan Review RESUBMITT	07-11-2017

Date *

Drawn By

Sheet Title


PLANTING PLAN


2ND FLOOR COURTYARD












Job No. 4441

Sheet No.

LANDSCAPE PLAN 2ND FLOOR COURTYARD

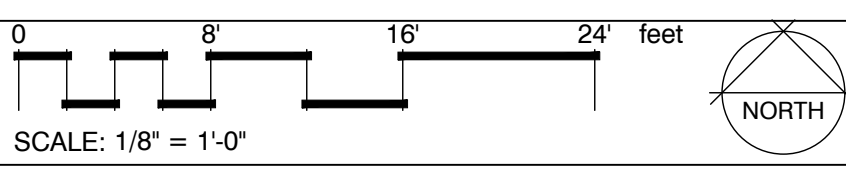

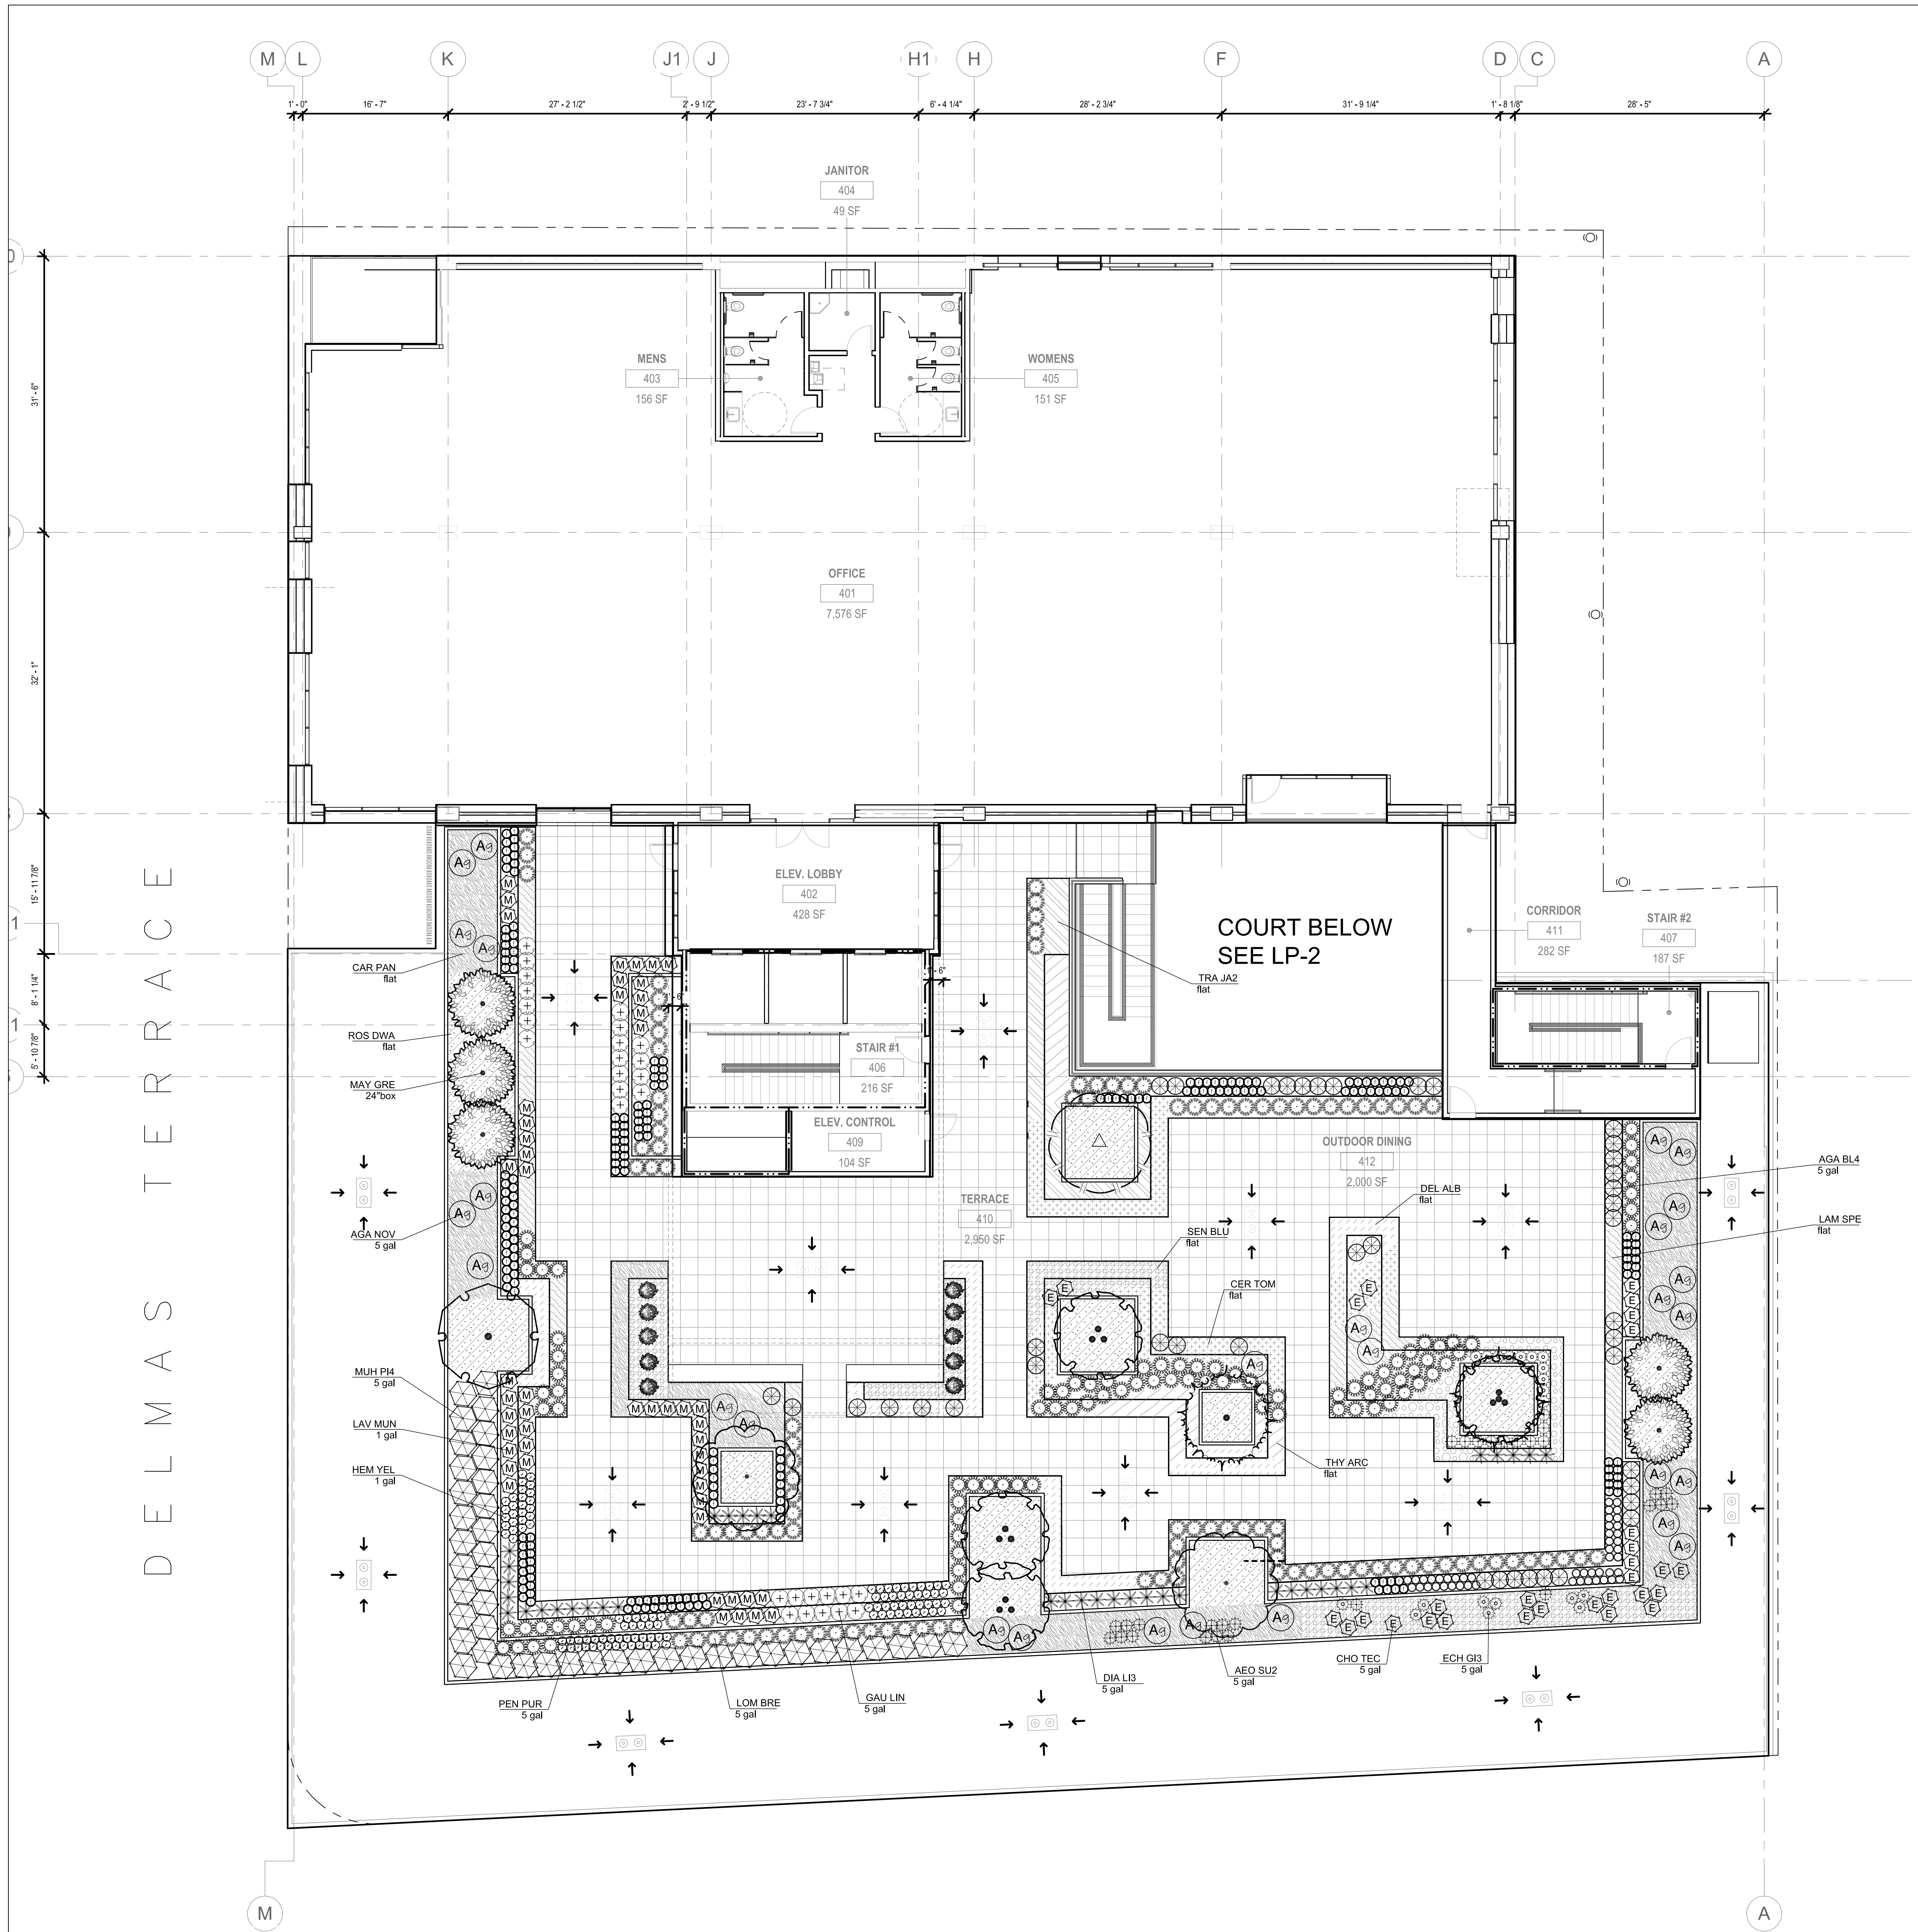

           PLANT SCHEDULE ROOF TERRACE						
TREES	CODE	BOTANICAL NAME / COMMON NAME	CONT		QTY	REMARKS
	ARB HYB	Arbutus x 'Marina' / Arbutus Standard	24"box		1	
	CER DES	Cerodilium x 'Desert Museum' / Thornless Palo Verde	24"box		2	
	GEI PAR	Geijera parviflora / Australian Willow	24"box		2	
	LEP LA2	Leptospermum laevigatum / Australian Tea Tree	24"box		4	
	MAY GRE	Maytenus boaria 'Green Showers' / Mayten Tree	24"box		5	
	TAB IMP	Tabebuia impetiginosa / Pink Trumpet Tree	24"box		1	
SHRUBS	CODE	BOTANICAL NAME / COMMON NAME	CONT		QTY	REMARKS
	AEO SU2	Aeonium x 'Sunburst' / Aeonium	5 gal		29	
	AGA NOV	Agave attenuata 'Nova' / Blue Clone	5 gal		28	
	AGA BL4	Agave x 'Blue Glow' / Blue Glow Agave	5 gal		42	
	ALO BLU	Aloe x 'Blue Elf' / Aloe	5 gal		47	
	ANI JOE	Anigozanthos x 'Pink Joey' / Pink Joey Kangaroo Paw	5 gal		210	
	BAM ALP	Bambusa multiplex 'Alphonse Karr' / Alphonse Karr Bamboo	5 gal		10	
	CHO TEC	Chondropetalum tectorum / Cape Rush	5 gal		30	
	DIA LI3	Dianella revoluta 'Little Rev' / Little Rev Flax Lily	5 gal		38	
	ECH GI3	Echeveria x 'Giant Blue Curfs' / Giant Blue Curfs Echeveria	5 gal		20	
	GAU LIN	Gaura lindheimeri / White Gaura	5 gal		29	
	HEM YEL	Hemerocallis x 'Yellow' / Daylily	1 gal		103	
	LAV MUN	Lavandula angustifolia 'Munstead' / Munstead English Lavender	1 gal		51	
	LOM BRE	Lomandra longifolia 'Breeze' / Dwarf Mat Rush	5 gal		111	
	MUH PI4	Muhlenbergia capillaris 'Pink Cloud' / Pink Muhly	5 gal		43	
	PEN PUR	Pennisetum setaceum 'Rubrum' / Purple Leaved Fountain Grass	5 gal		95	
GROUND COVERS	CODE	BOTANICAL NAME / COMMON NAME	CONT	SPACING	QTY	REMARKS
	CAR PAN	Carex pansa / Sanddune Sedge	flat	12" o.c.	710	
	CER TOM	Cerastium tomentosum / Snow In Summer	flat	12" o.c.	240	
	DEL ALB	Delosperma alba / White Ice Plant	flat	12" o.c.	232	
	FES EL2	Festuca glauca 'Elijah Blue' / Blue Fescue	flat	12" o.c.	78	
	LAM SPE	Lampranthus spectabilis / Trailing Ice Plant	flat	12" o.c.	174	
	ROS DWA	Rosmarinus officinalis 'Prostratus' / Dwarf Rosemary	flat	12" o.c.	831	
	SEN BLU	Senecio mandraliscae 'Blue Chalk Sticks' / Senecio	flat	12" o.c.	388	
	THY ARC	Thymus praecox arcticus / Creeping Thyme	flat	12" o.c.	120	
	TRA JA2	Trachelospermum jasminoides / Star Jasmine	flat	15" o.c.	79	MEDIUM

L.A. GROUP

Design Works

Landscape Architecture

24013 Ventura Blvd. Suite 201

Calabasas, CA 91302

p 818.251-9718 f 818.251-9719

email: DesignWorks@lagroupinc.net

THE BRICK & THE MACHINE

9735 Washington Blvd., Culver City, CA
Copyright © 2016 L.A. GROUP, INC.

Issue	Description	Date
1	PPR SUBMITTAL	12-16-2016
2	100% DD	03-31-2017
3	Site Plan Review RESUBMIT	07-11-2017

Date _____

Drawn By _____

Sheet Title

PLANTING PLAN

4TH FLOOR
ROOF DECK


Job No. **4441**

Sheet No. _____

LP-3

of . Sheet

LANDSCAPE PLAN 4TH FLOOR ROOF DECK

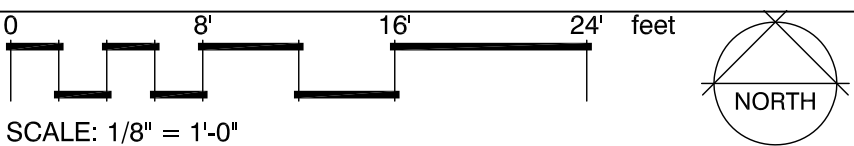


THE BRICK & THE MACHINE
9735 Washington Blvd, Culver City, CA

PROJECT NO: BM16

REVISIONS		
REV. NO.	DATE	DESCRIPTION
-	9/19/2016	PPR SUBMISSION SET
-	12/16/2016	SITE PLAN REVIEW SET
-	07/11/2017	SITE PLAN REVIEW REV.

DEMOLITION SITE PLAN

D1.0

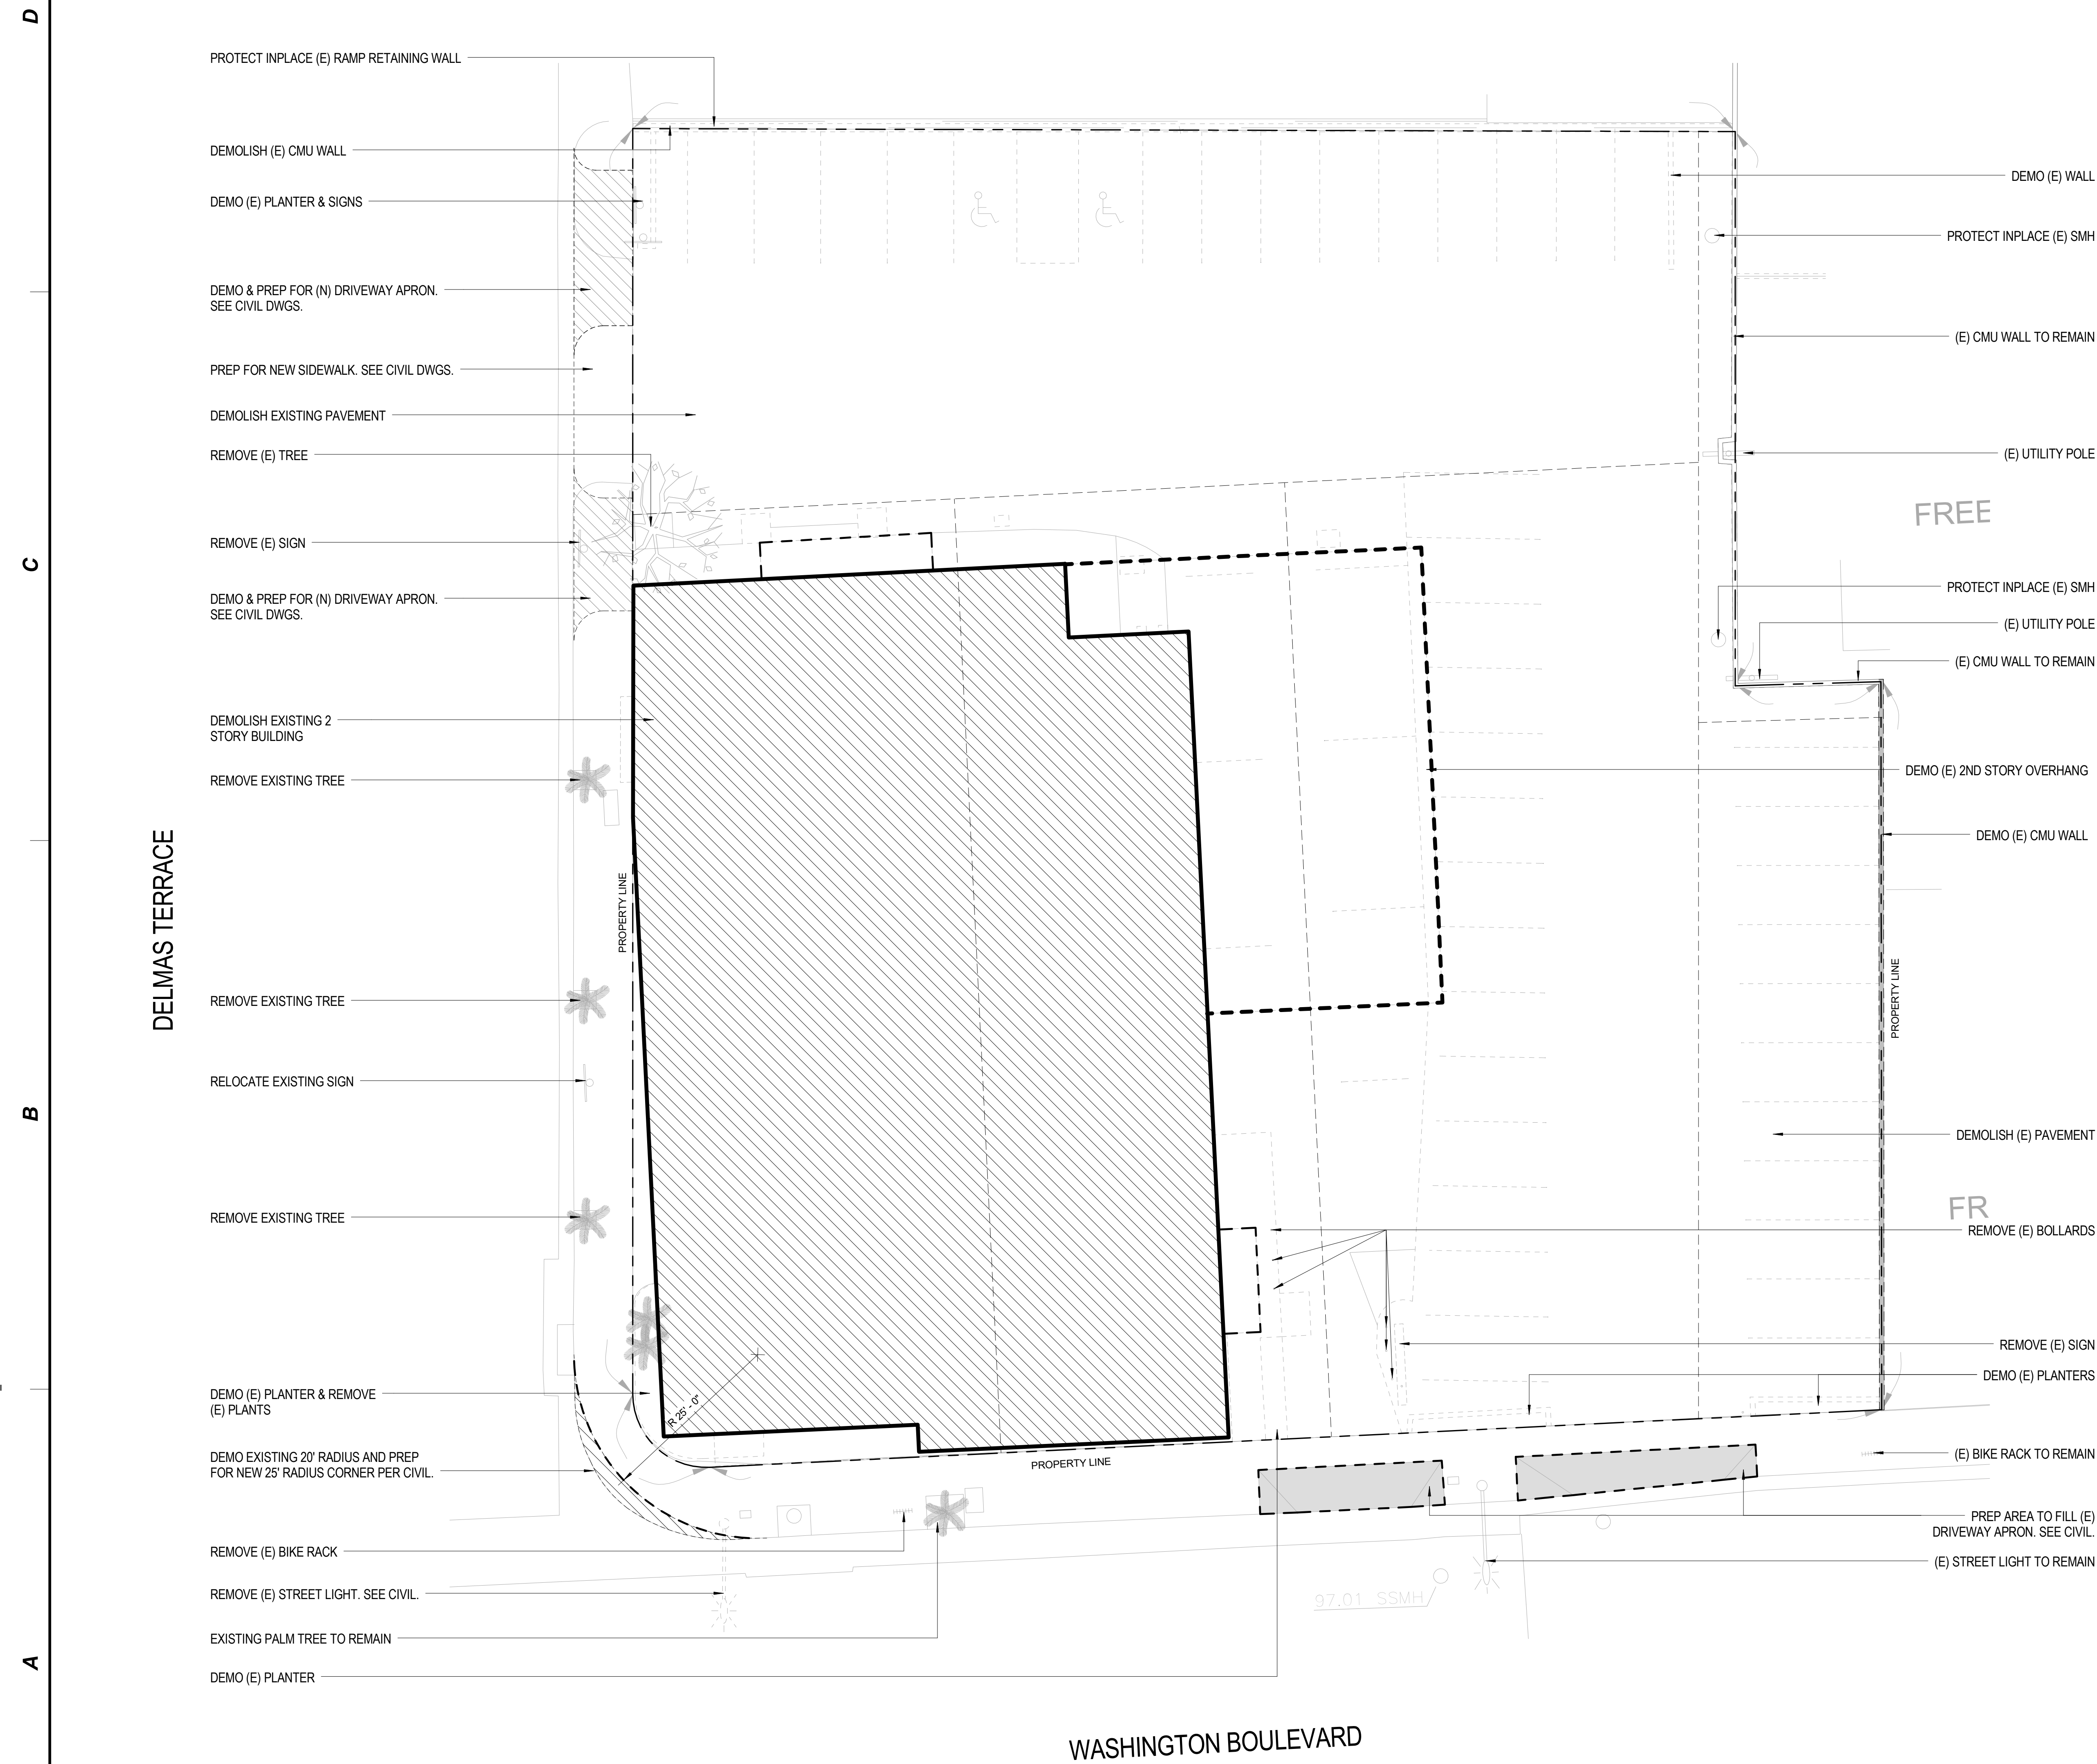

DEMOLITION PLAN

SCALE: 3/32" = 1'-0"

PROJECT
NORTH

1

7/26/2017 9:07:20 I:\aserv\Draw\Redirection\ User Folders\mat\Documents\REVIT LOCAL FILES\BM16 - CENTRAL_mall.rvt
AM




KEYNOTES

NO.	KEYNOTE
-----	---------



8924 LINDBLADE STREET, CULVER CITY, CA 90232
TEL. 310.838.8998 WWW.ABRAMSONTEIGER.COM

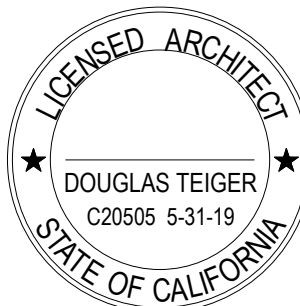

THE BRICK & THE MACHINE

9735 Washington Blvd, Culver City, CA

PROJECT NO: BM16

REVISIONS

REV. NO.	DATE	DESCRIPTION
-	09/19/2016	PPR SUBMISSION SET
-	01/06/2017	SITE PLAN REVIEW SET
-	03/31/2017	100% DD SET
-	07/27/2017	PLAN CHECK SUBMITTAL

SITE PLAN

A1.0



9/35 Washington Blvd, Culver City, CA

[illegible]

A1.1




NO.	KEYNOTE
-----	---------

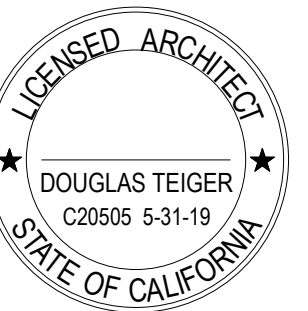 


THE BRICK & THE MACHINE
9735 Washington Blvd, Culver City, CA

REV. NO.	DATE	DESCRIPTION
-	09/19/2016	PPR SUBMISSION SET
-	01/06/2017	SITE PLAN REVIEW SET
-	07/11/2017	SITE PLAN REVIEW REV.

ENLARGED
EASEMENT PLAN &
SECTION
A1.2

 

2

 

1

7/11/2017 11:16:25 \\naserv\dab\Redirection User Folders\mat\Documents\REVIT LOCAL FILES\BM16 - CENTRAL_mat.rvt
PLM



KEYNOTES


NO.	KEYNOTE
-----	---------

LEGEND

- 1 HOUR RATED WALL. SEE WALL TYPES ON A9.0 & A9.1
- 2 HOUR RATED WALL. SEE WALL TYPES ON A9.0 & A9.1
- 3 HOUR RATED WALL. SEE WALL TYPES ON A9.0 & A9.1
- DEX-O-TEX WATERPROOFING MEMBRANE
- FLOOR DRAIN PER PLUMBING



8924 LINDBLADE STREET, CULVER CITY, CA 90232
TEL. 310.838.8998 WWW.ABRAMSONTEIGER.COM

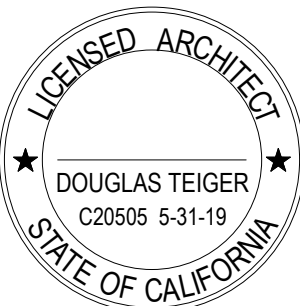

THE BRICK & THE MACHINE

9735 Washington Blvd, Culver City, CA

PROJECT NO: BM16

REVISIONS

REV. NO.	DATE	DESCRIPTION
-	09/19/2016	PPR SUBMISSION SET
-	01/06/2017	SITE PLAN REVIEW SET
-	07/11/2017	SITE PLAN REVIEW REV.

P3 LEVEL PLAN

A2.0

7/11/2017 11:16:47 I:\aserv\Draw\Redirection\ User Folders\mattd\Documents\REVIT LOCAL FILES\BM16 - CENTRAL_mdl.rvt
PLM



KEYNOTES


NO.	KEYNOTE
-----	---------

LEGEND

- 1 HOUR RATED WALL. SEE WALL TYPES ON A9.0 & A9.1
- 2 HOUR RATED WALL. SEE WALL TYPES ON A9.0 & A9.1
- 3 HOUR RATED WALL. SEE WALL TYPES ON A9.0 & A9.1
- DEX-O-TEX WATERPROOFING MEMBRANE
- FLOOR DRAIN PER PLUMBING



8924 LINDBLADE STREET, CULVER CITY, CA 90232
TEL. 310.838.8998 WWW.ABRAMSONTEIGER.COM

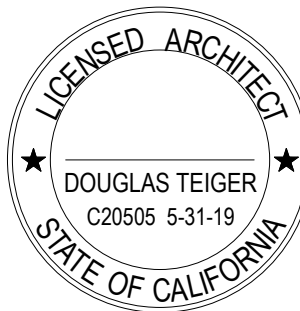

THE BRICK & THE MACHINE
9735 Washington Blvd, Culver City, CA

PROJECT NO: BM16

REVISIONS

REV. NO.	DATE	DESCRIPTION
-	09/19/2016	PPR SUBMISSION SET
-	01/06/2017	SITE PLAN REVIEW SET
-	07/11/2017	SITE PLAN REVIEW REV.

P2 LEVEL PLAN

A2.1

7/11/2017 4:43:10 \\naserv\data\Redirectioned User Folders\mattd\Documents\REVIT LOCAL FILES\BM16 - CENTRAL_mdl.rvt
PLM



KEYNOTES


NO.	KEYNOTE
-----	---------

LEGEND

- 1 HOUR RATED WALL. SEE WALL TYPES ON A9.0 & A9.1
- 2 HOUR RATED WALL. SEE WALL TYPES ON A9.0 & A9.1
- 3 HOUR RATED WALL. SEE WALL TYPES ON A9.0 & A9.1
- DEX-O-TEX WATERPROOFING MEMBRANE
- FLOOR DRAIN PER PLUMBING



8924 LINDBLADE STREET, CULVER CITY, CA 90232
TEL. 310.838.8998 WWW.ABRAMSONTEIGER.COM

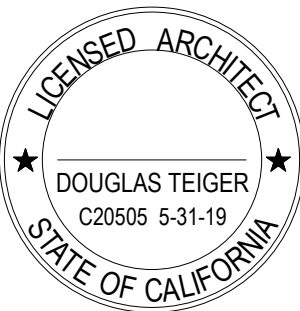

THE BRICK & THE MACHINE

9735 Washington Blvd, Culver City, CA

PROJECT NO: BM16


REVISIONS

REV. NO.	DATE	DESCRIPTION
-	09/19/2016	PPR SUBMISSION SET
-	01/06/2017	SITE PLAN REVIEW SET
-	03/31/2017	100% DD SET
-	07/27/2017	PLAN CHECK SUBMITTAL

P1 LEVEL PLAN

A2.2

7/26/2017 11:09:26 I:\aserv\Draw\Redirection\Draw\Files\mat\Documents\REVIT LOCAL FILES\BM16 - CENTRAL.mat\16
A.M

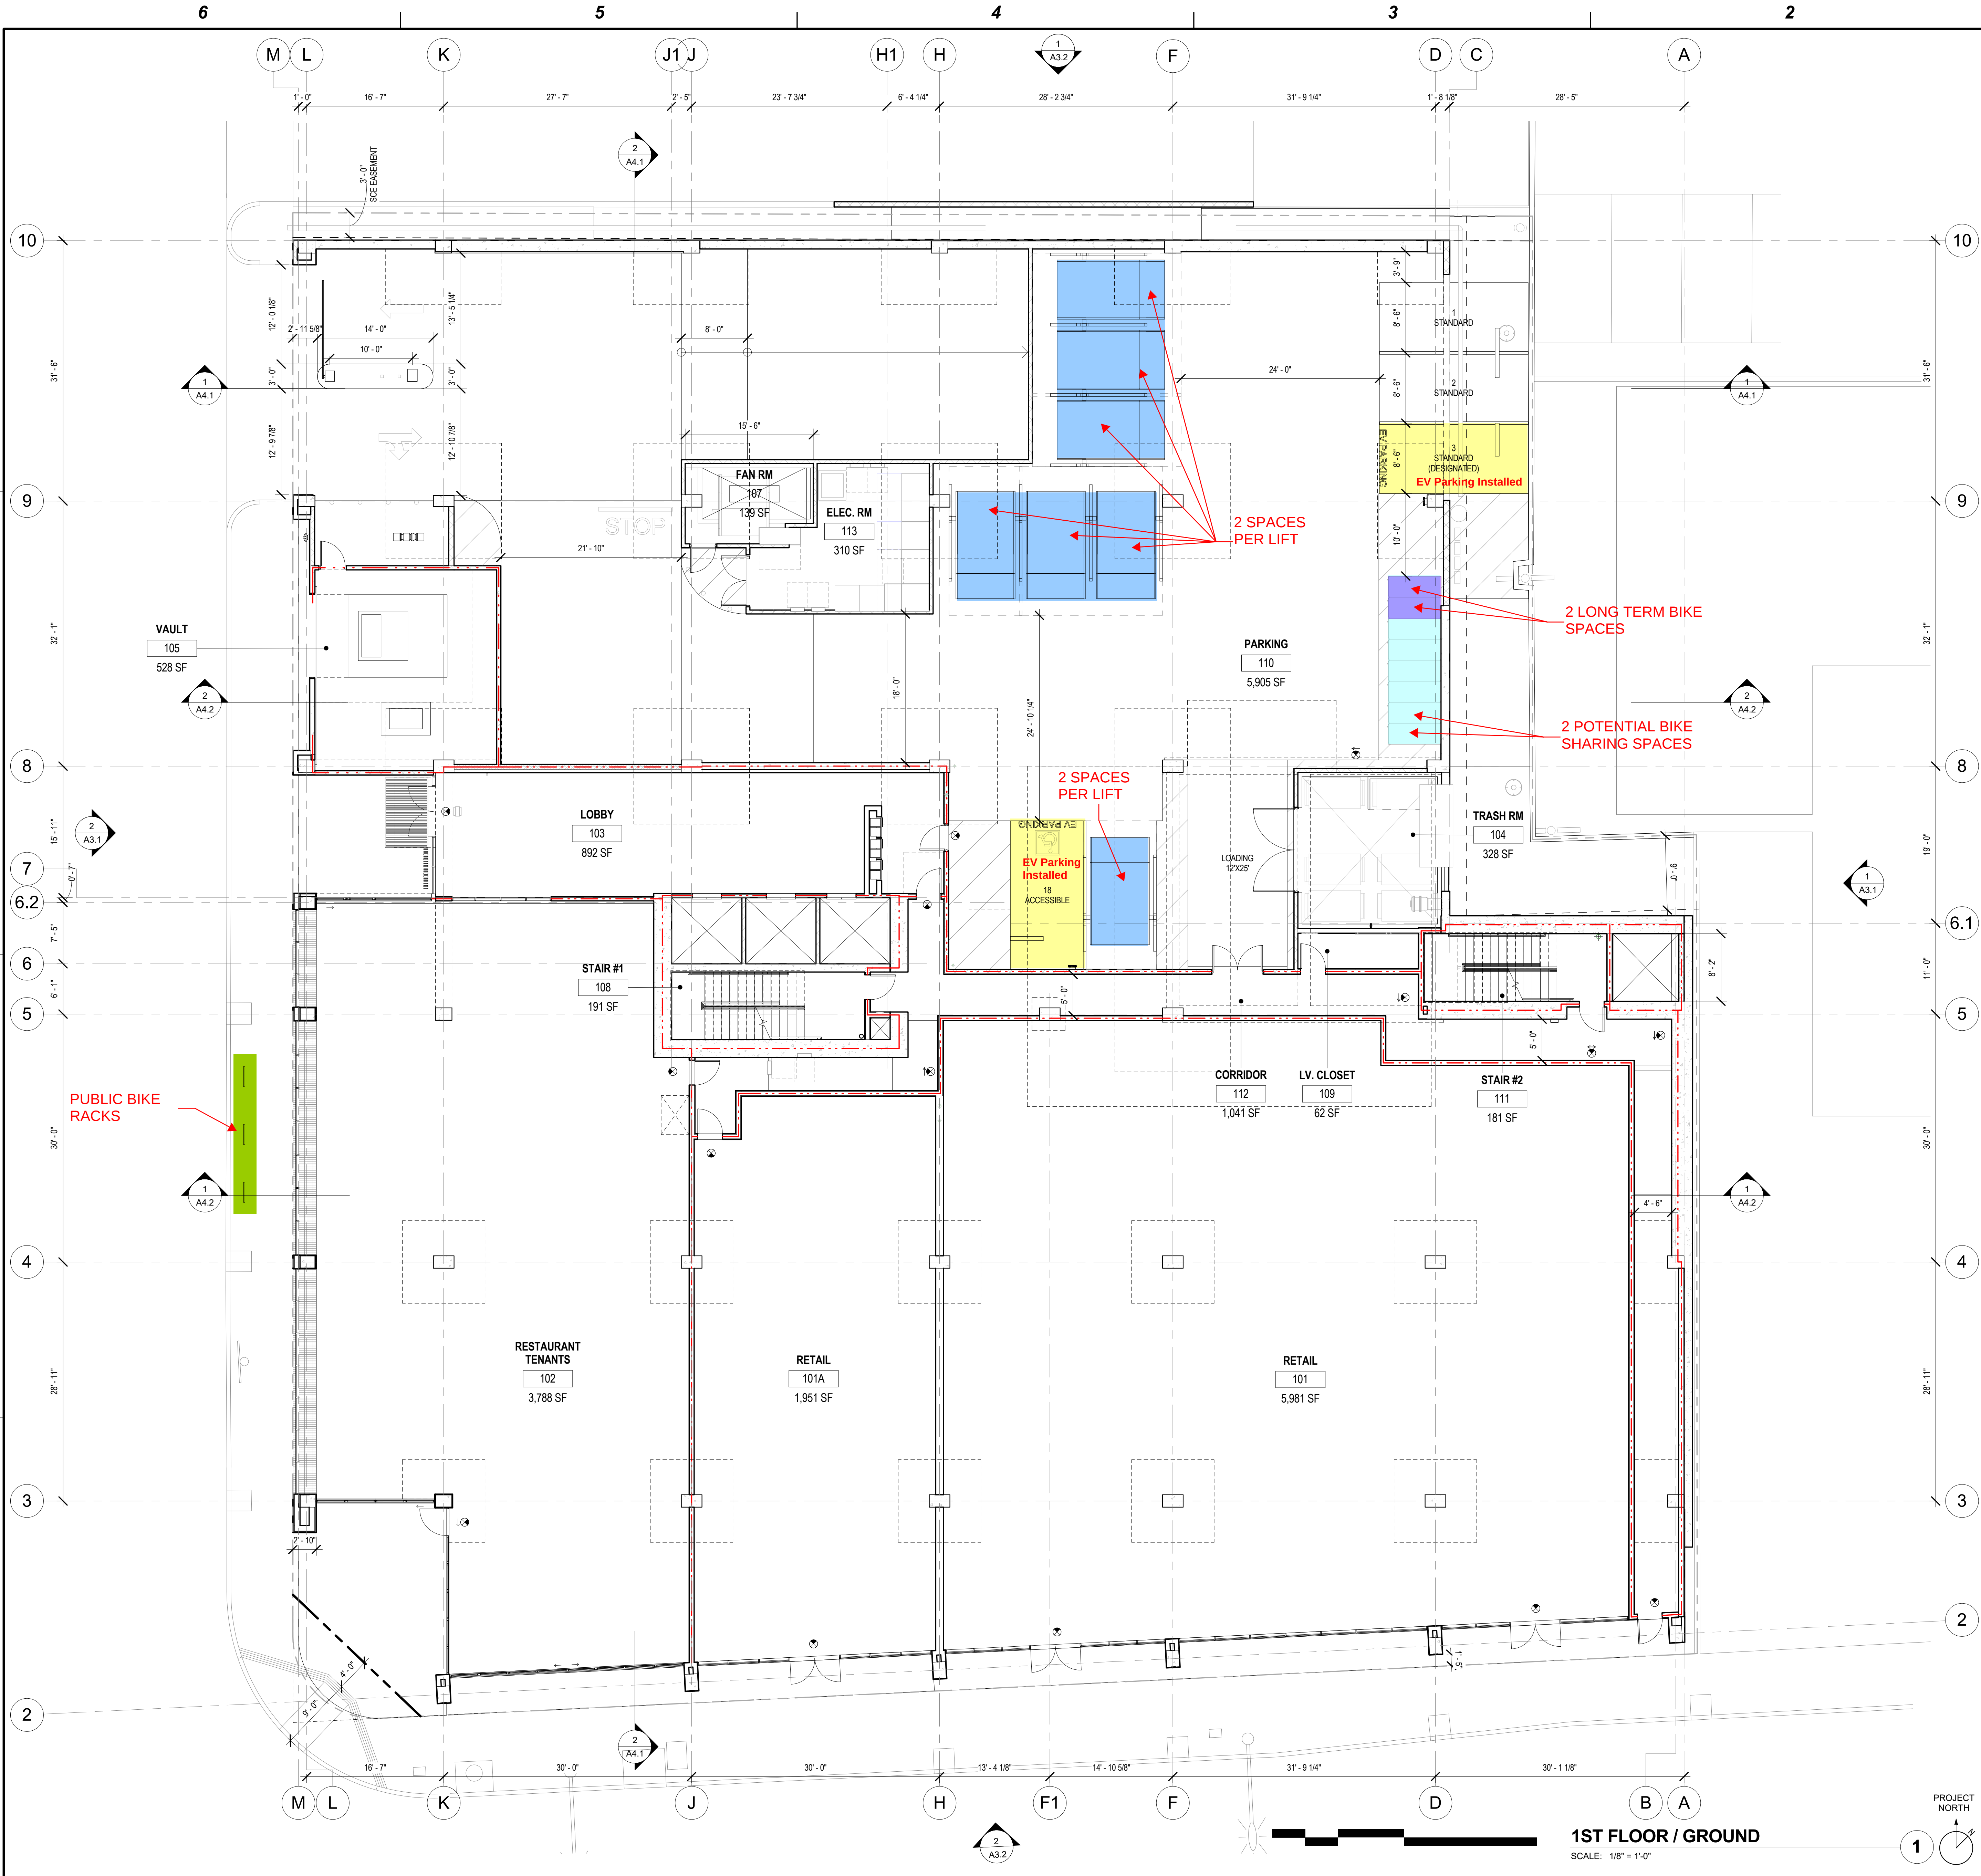

KEYNOTES


NO.	KEYNOTE
-----	---------

LEGEND

- 1 HOUR RATED WALL. SEE WALL TYPES ON A9.0 & A9.1
- 2 HOUR RATED WALL. SEE WALL TYPES ON A9.0 & A9.1
- 3 HOUR RATED WALL. SEE WALL TYPES ON A9.0 & A9.1
- DEX-O-TEX WATERPROOFING MEMBRANE
- FLOOR DRAIN PER PLUMBING



8924 LINDBLAD STREET, CULVER CITY, CA 90232
TEL. 310.838.8998 WWW.ABRAMSONTEIGER.COM

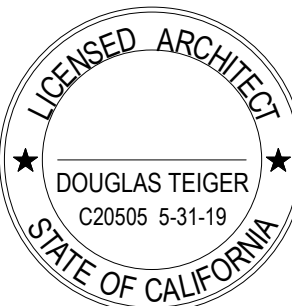

THE BRICK & THE MACHINE

9735 Washington Blvd, Culver City, CA

PROJECT NO: BM16


REVISIONS

REV. NO.	DATE	DESCRIPTION
-	09/19/2016	PPR SUBMISSION SET
-	01/06/2017	SITE PLAN REVIEW SET
-	03/31/2017	100% DD SET
-	07/27/2017	PLAN CHECK SUBMITTAL

1ST FLOOR /
GROUND PLAN

A2.3

7/6/2017 4:59:17 I:\aserv\Draw\Redirection\ User Folders\mat\Documents\REVIT LOCAL FILES\BM16 - CENTRAL_matt.rvt
F:\M

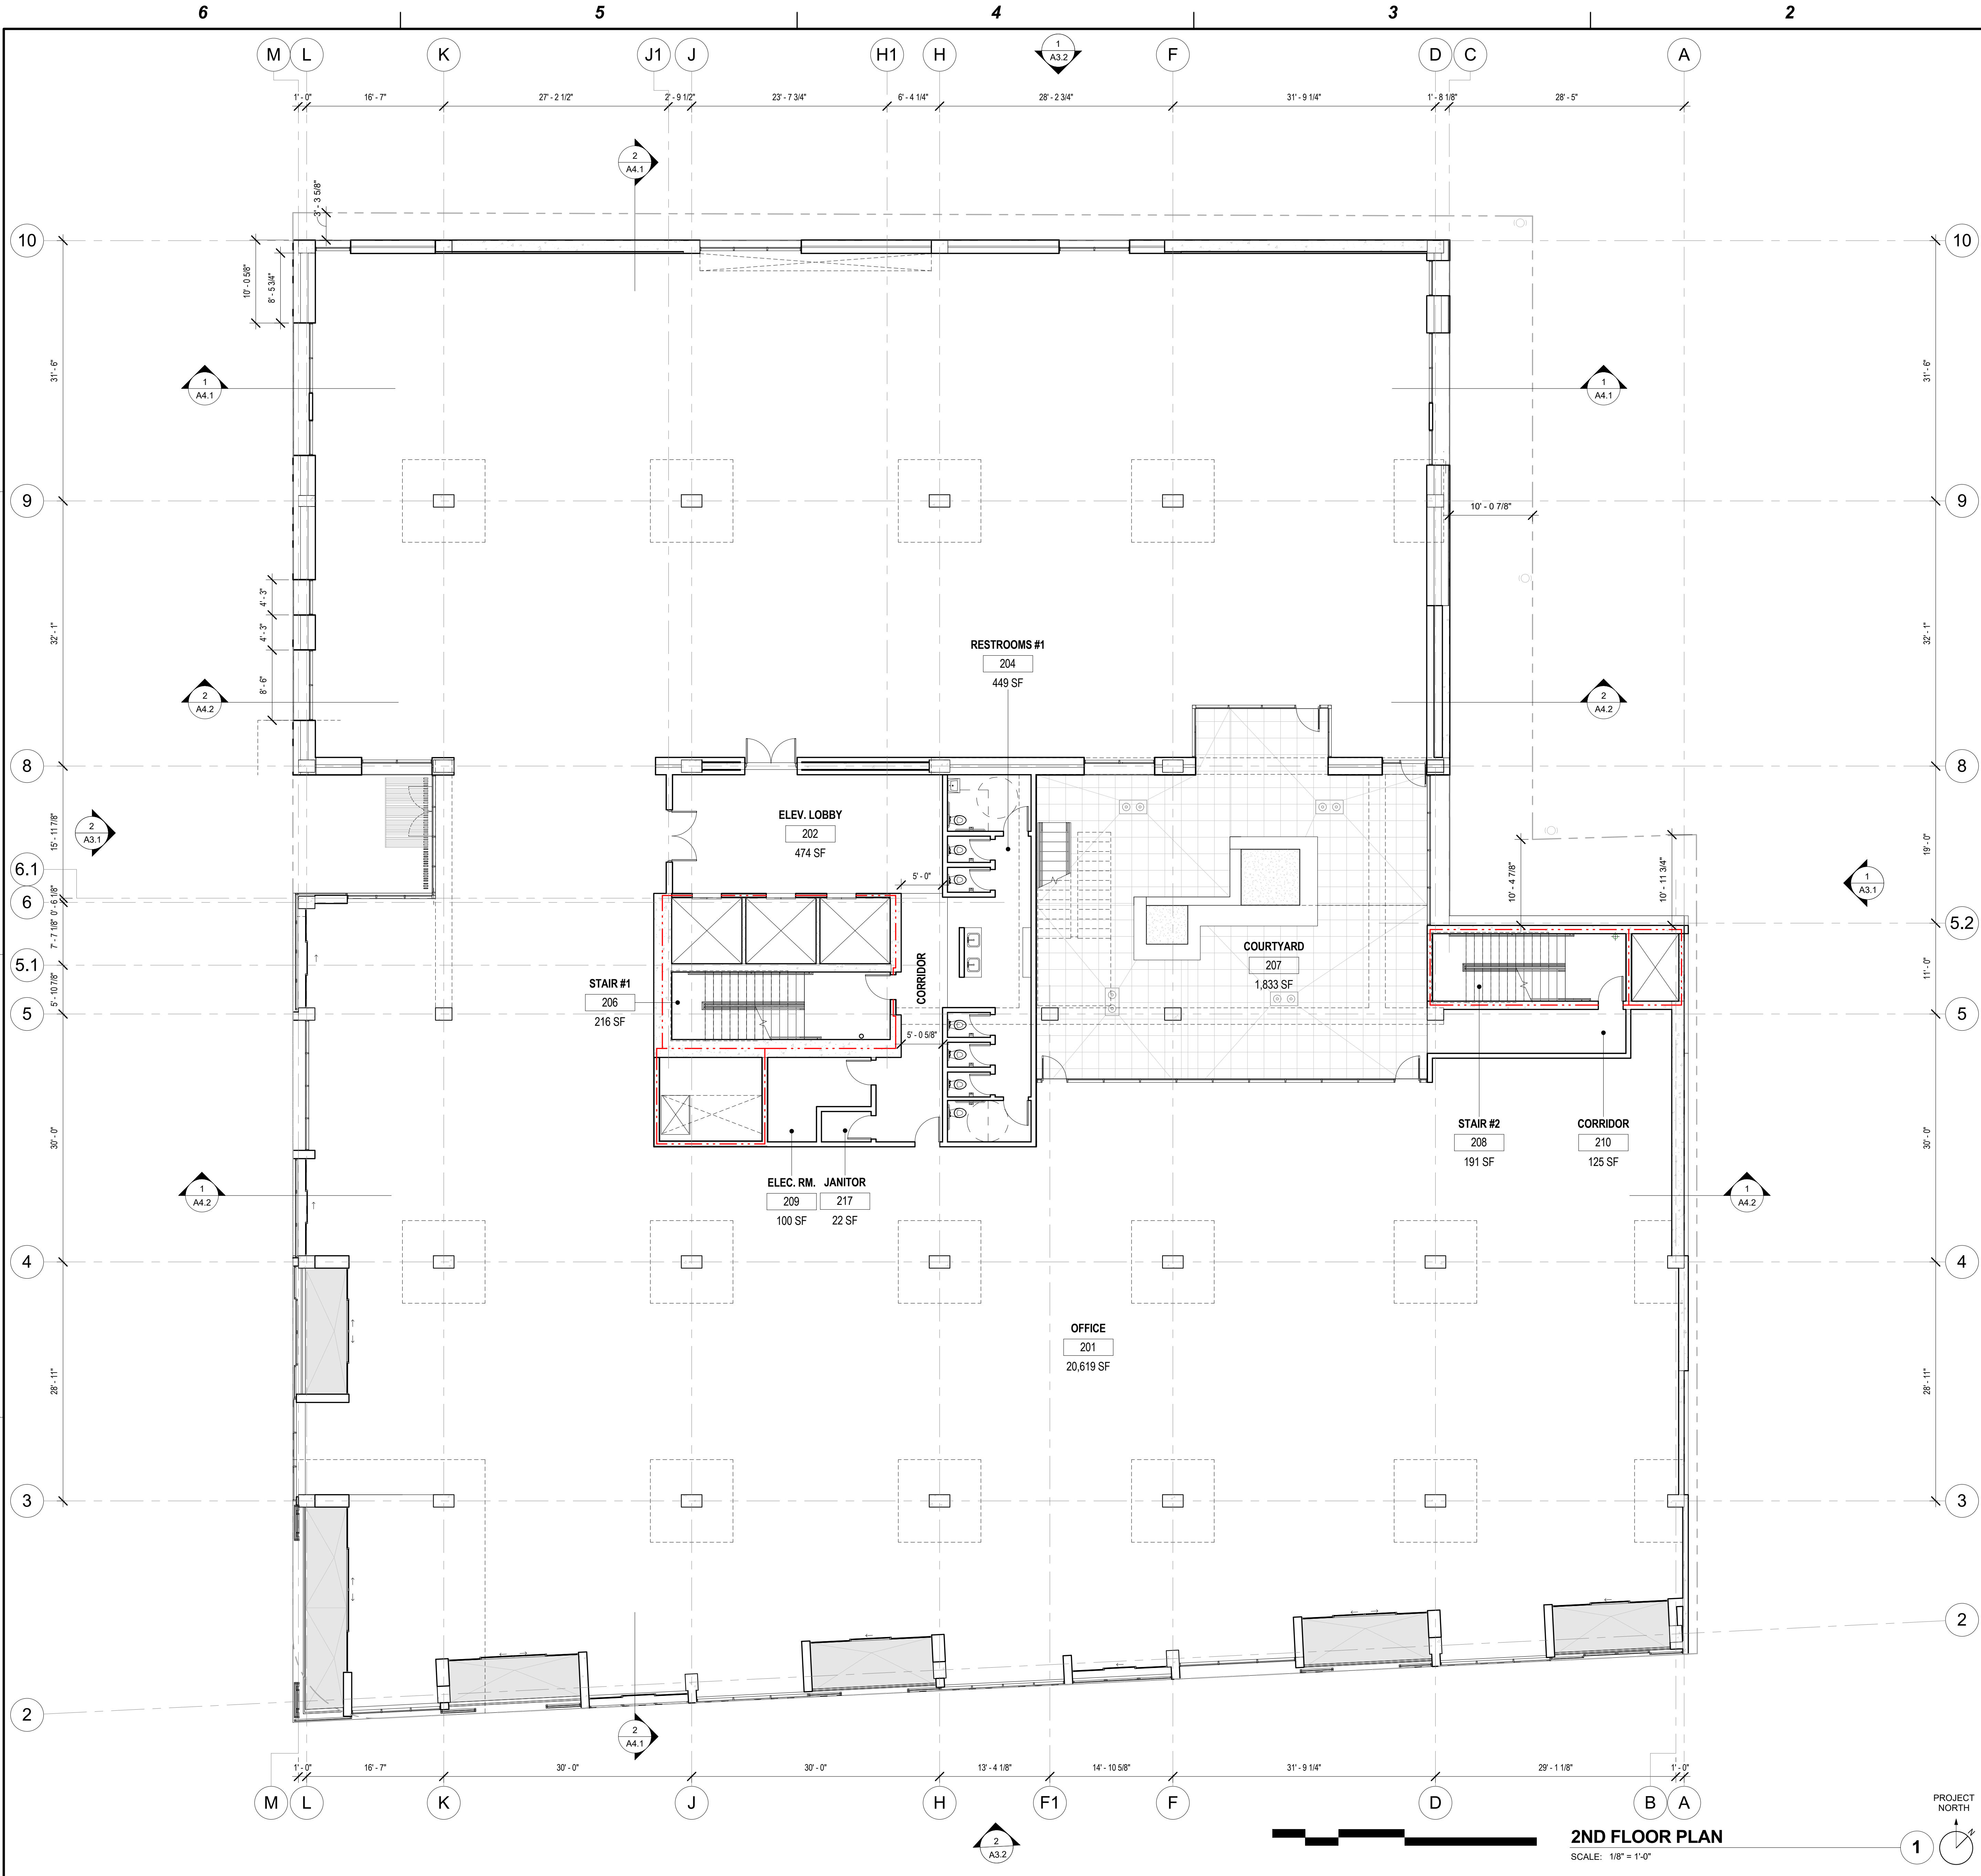

KEYNOTES


NO.	KEYNOTE
-----	---------

LEGEND

- 1 HOUR RATED WALL. SEE WALL TYPES ON A9.0 & A9.1
- 2 HOUR RATED WALL. SEE WALL TYPES ON A9.0 & A9.1
- 3 HOUR RATED WALL. SEE WALL TYPES ON A9.0 & A9.1
- DEX-O-TEX WATERPROOFING MEMBRANE
- FLOOR DRAIN PER PLUMBING



8924 LINDBLADE STREET, CULVER CITY, CA 90232
TEL. 310.838.8998 WWW.ABRAMSONTEIGER.COM

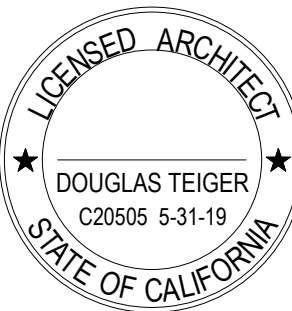

THE BRICK & THE MACHINE

9735 Washington Blvd, Culver City, CA

PROJECT NO: BM16


REVISIONS

REV. NO.	DATE	DESCRIPTION
-	09/19/2016	PPR SUBMISSION SET
-	01/06/2017	SITE PLAN REVIEW SET
-	07/11/2017	SITE PLAN REVIEW REV.

2ND FLOOR PLAN

A2.4

7/6/2017 5:00:54
\\nasrv\Draw\Redirection User Folders\mat\Documents\REVIT LOCAL FILES\BM16 - CENTRAL_mat.rvt
F:\M

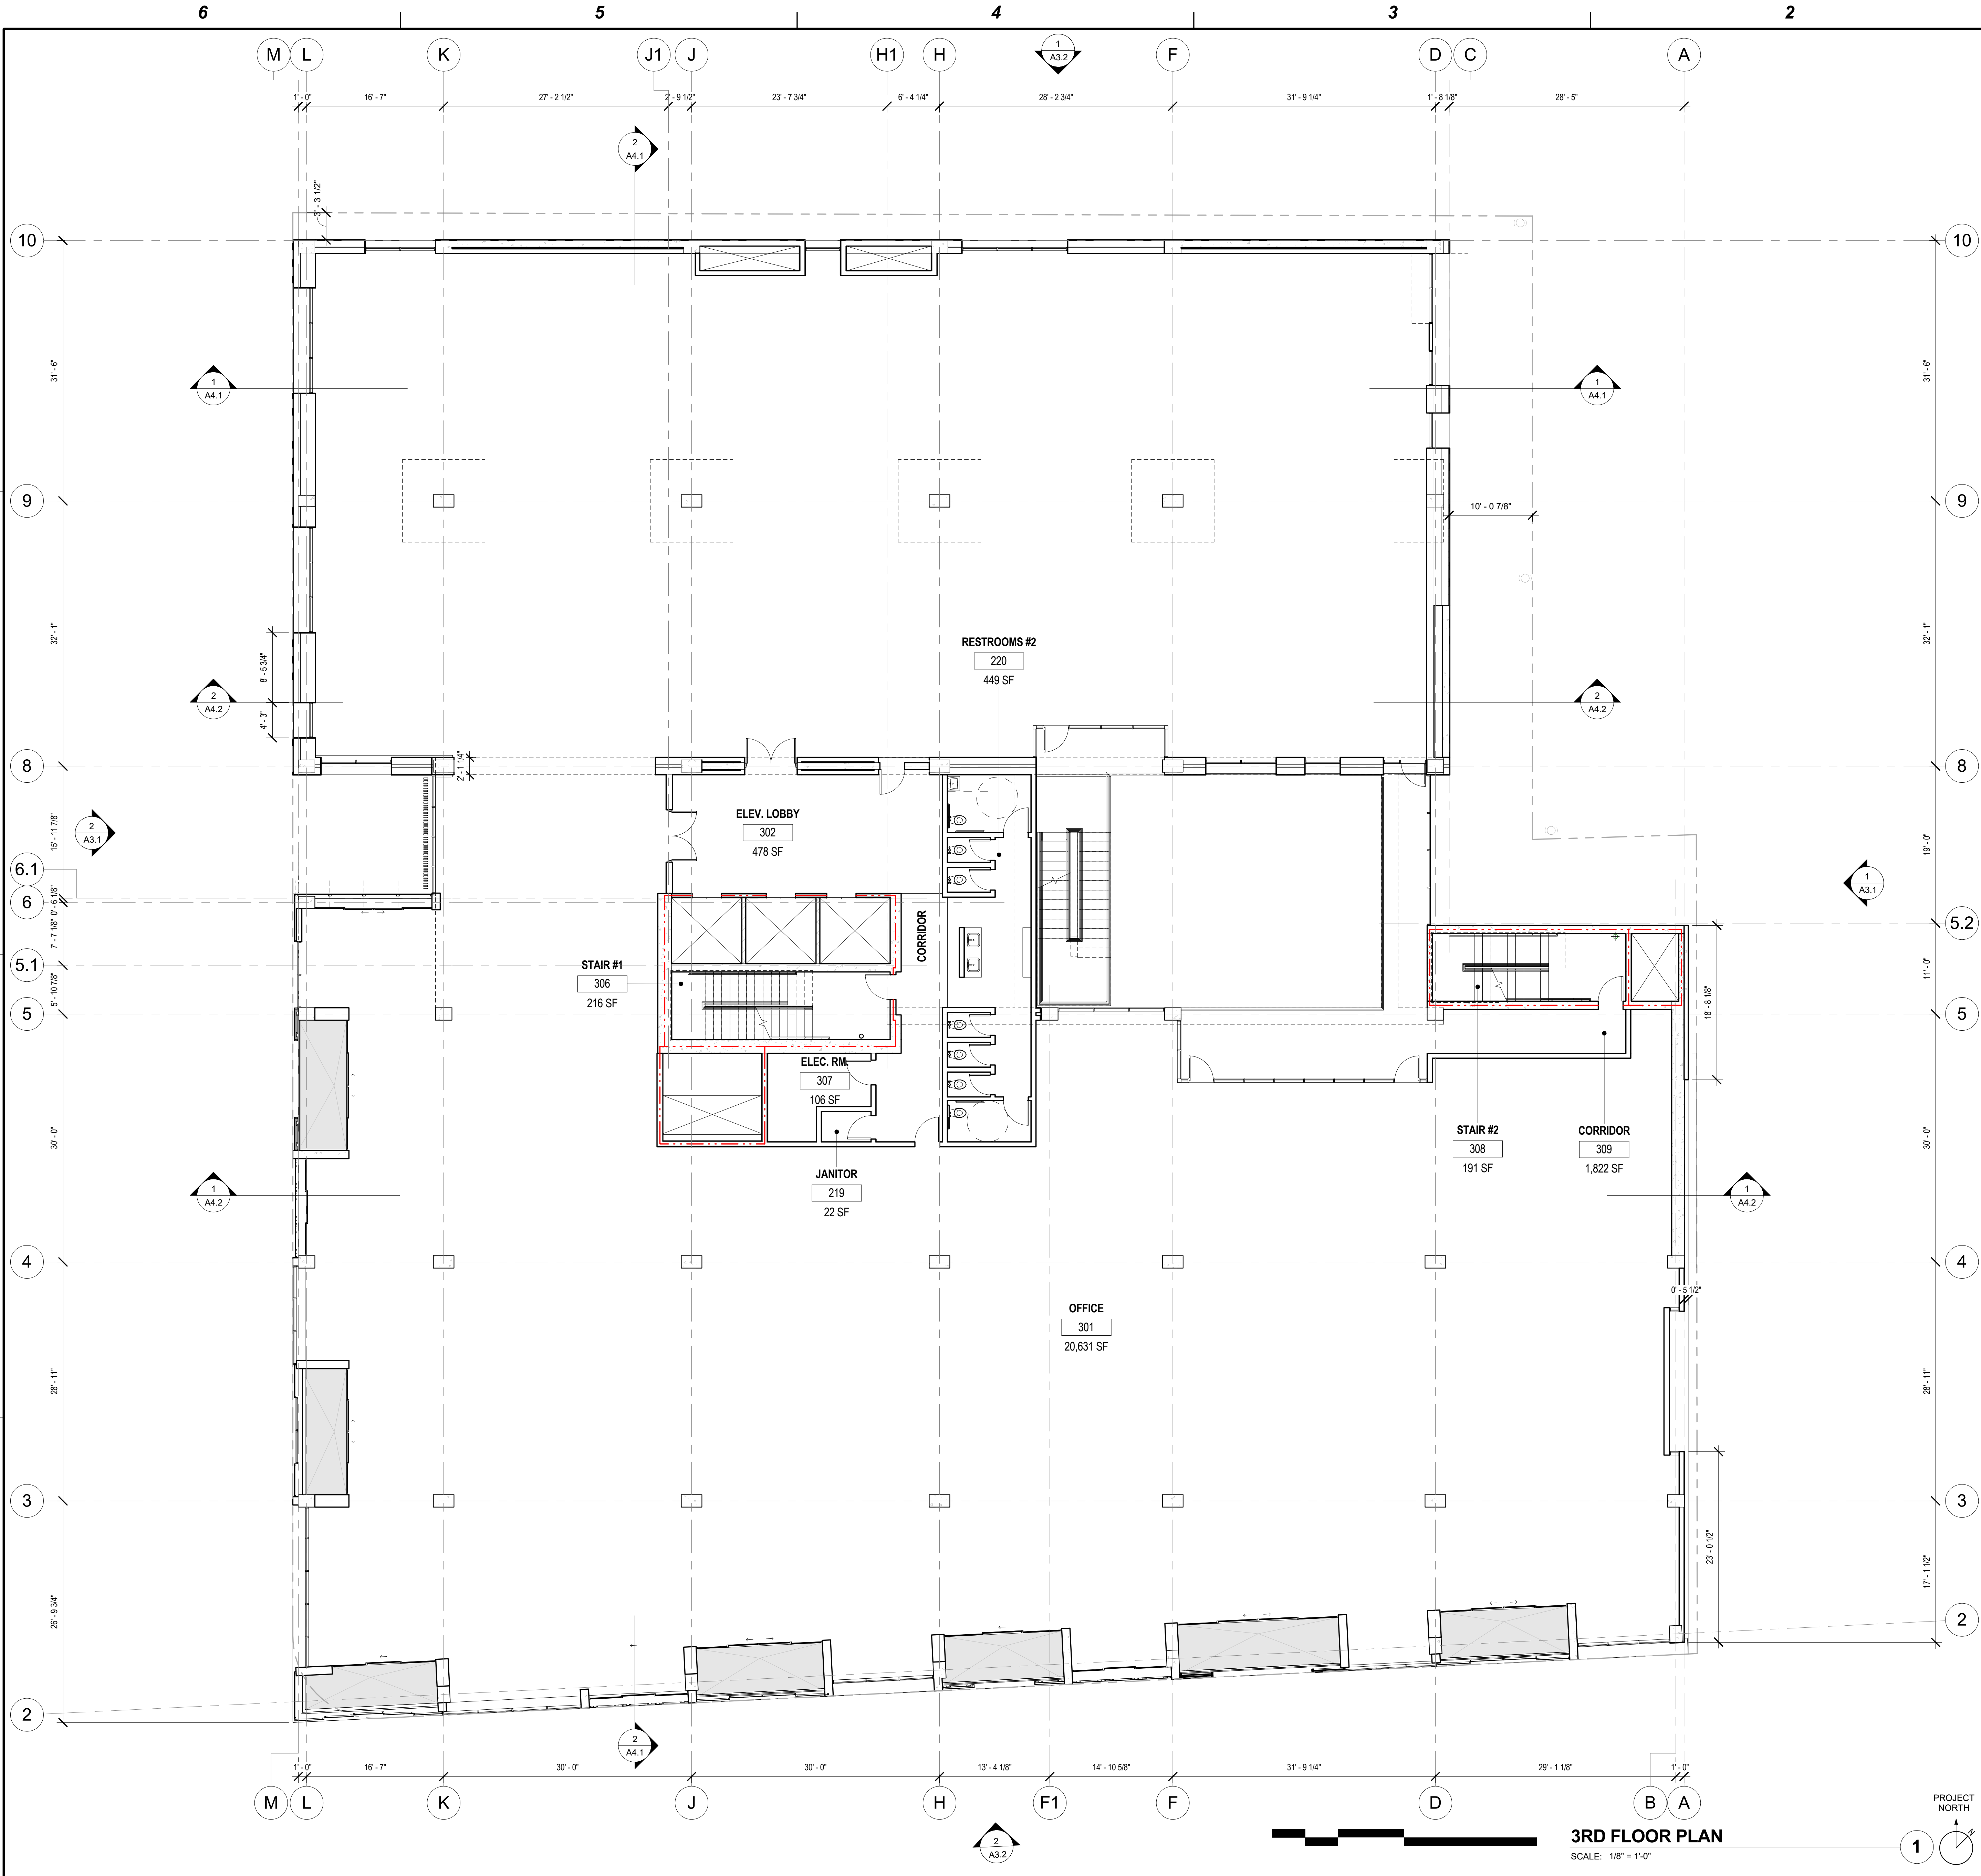

KEYNOTES


NO.	KEYNOTE
-----	---------

LEGEND

- 1 HOUR RATED WALL. SEE WALL TYPES ON A9.0 & A9.1
- 2 HOUR RATED WALL. SEE WALL TYPES ON A9.0 & A9.1
- 3 HOUR RATED WALL. SEE WALL TYPES ON A9.0 & A9.1
- DEX-O-TEX WATERPROOFING MEMBRANE
- FLOOR DRAIN PER PLUMBING



8924 LINDBLADE STREET, CULVER CITY, CA 90232
TEL. 310.838.8998 WWW.ABRAMSONTEIGER.COM

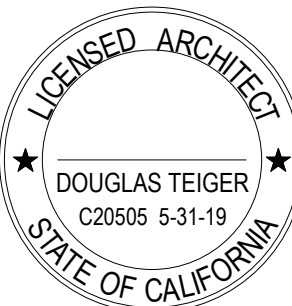

THE BRICK & THE MACHINE

9735 Washington Blvd, Culver City, CA

PROJECT NO: BM16

REVISIONS

REV. NO.	DATE	DESCRIPTION
-	09/19/2016	PPR SUBMISSION SET
-	01/06/2017	SITE PLAN REVIEW SET
-	07/11/2017	SITE PLAN REVIEW REV.

3RD FLOOR PLAN


A2.5



KEYNOTES	
NO.	KEYNOTE



24 LINDBLADE STREET, CULVER CITY, CA 90232
L: 310.838.8998 WWW.ABRAMSONTEIGER.COM

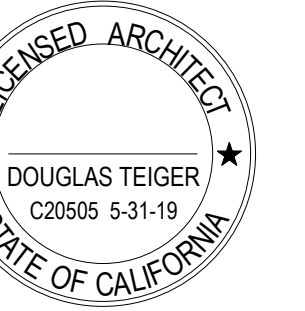

THE BRICK & THE MACHINE
9735 Washington Blvd, Culver City, CA

LEGEND

	1 HOUR RATED WALL. SEE WALL TYPES ON A9.0 & A9.1
	2 HOUR RATED WALL. SEE WALL TYPES ON A9.0 & A9.1
	3 HOUR RATED WALL. SEE WALL TYPES ON A9.0 & A9.1
	DEX-O-TEX WATERPROOFING MEMBRANE
	FLOOR DRAIN PER PLUMBING


PROJECT NO:BM16

REVISIONS

REV. NO.	DATE	DESCRIPTION
-	09/19/2016	PPR SUBMISSION SET
-	01/06/2017	SITE PLAN REVIEW SET
-	07/11/2017	SITE PLAN REVIEW REV.

4TH FLOOR PLAN


A2.6

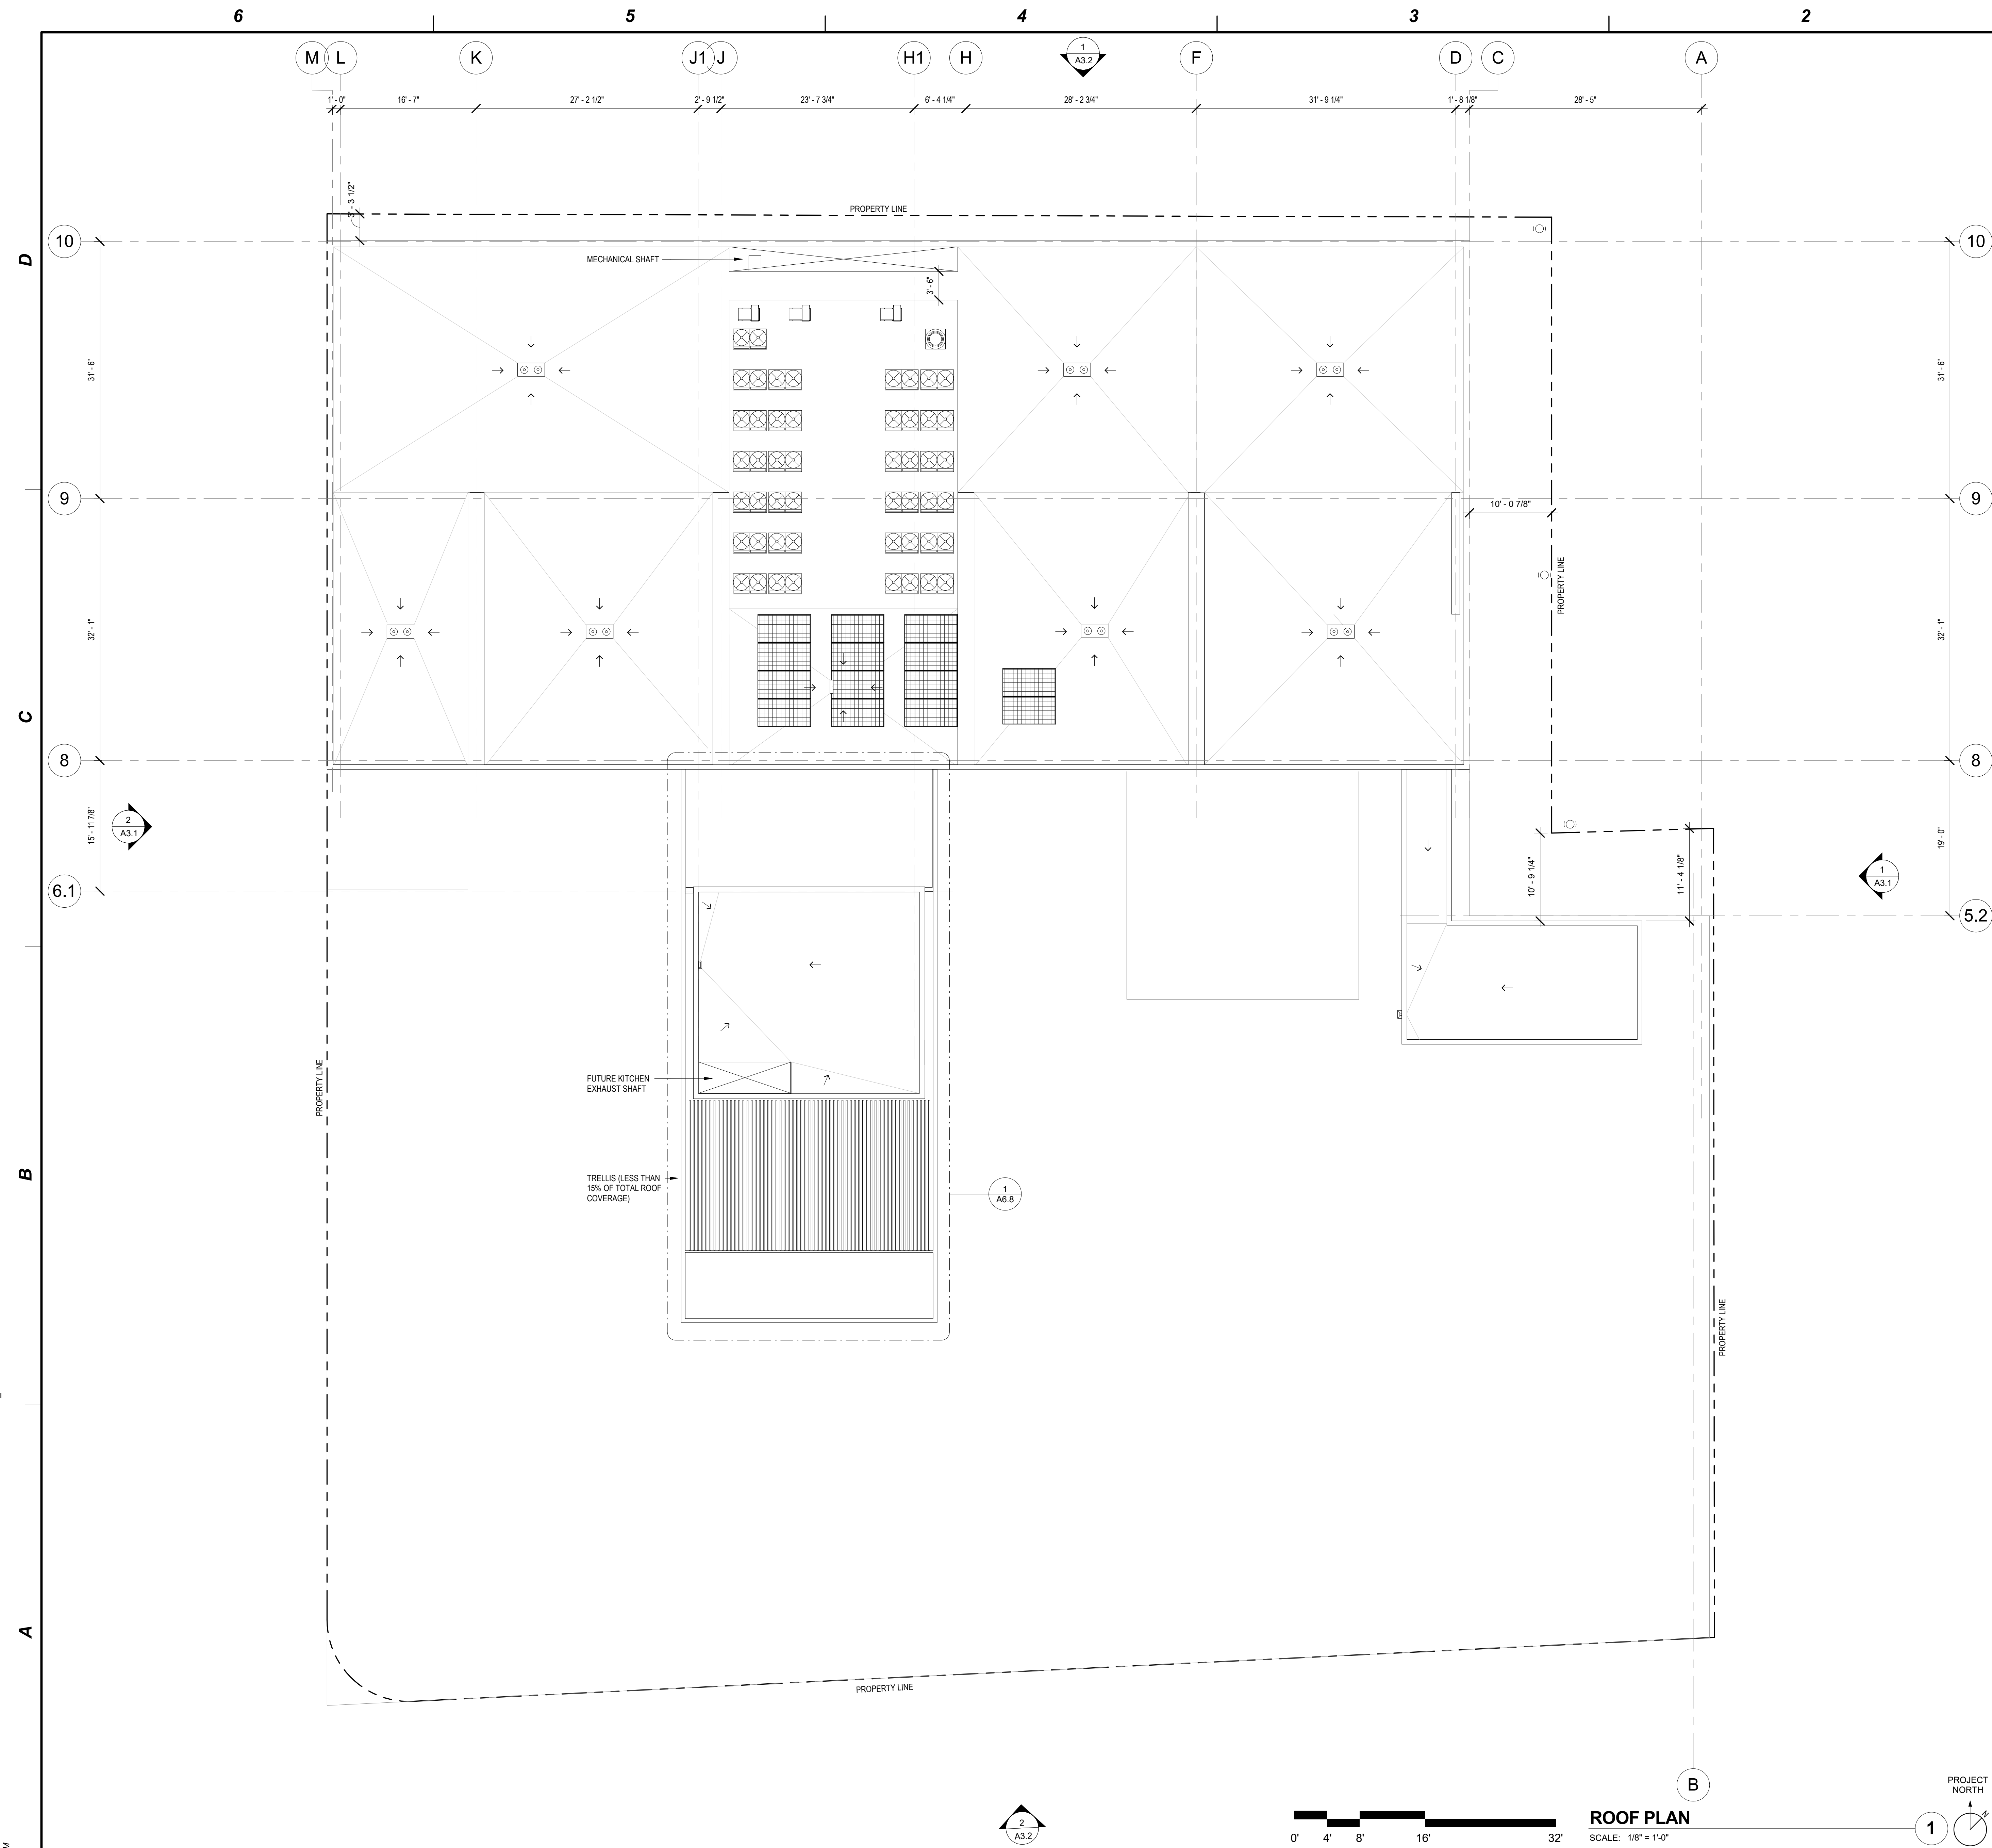

KEYNOTES	
NO.	KEYNOTE



924 LINDBLADE STREET, CULVER CITY, CA 90232
TEL: 310.838.8998 WWW.ABRAMSONTEIGER.COM

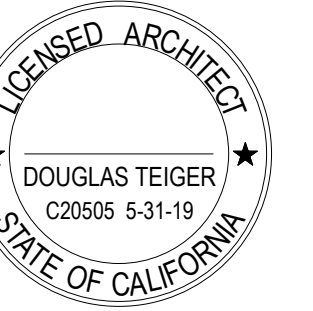

THE BRICK & THE MACHINE
9735 Washington Blvd, Culver City, CA


PROJECT NO:BM16

REVISIONS		
REV. NO.	DATE	DESCRIPTION
-	09/19/2016	PPR SUBMISSION SET
-	01/06/2017	SITE PLAN REVIEW SET
-	07/11/2017	SITE PLAN REVIEW REV.

ROOF PLAN

A2.7


7/11/2017 10:09:51 \\atlasenv\Draw\Redirectioned User Folders\mat\Documents\REVIT LOCAL FILES\BM16 - CENTRAL_mell.nvt
AM

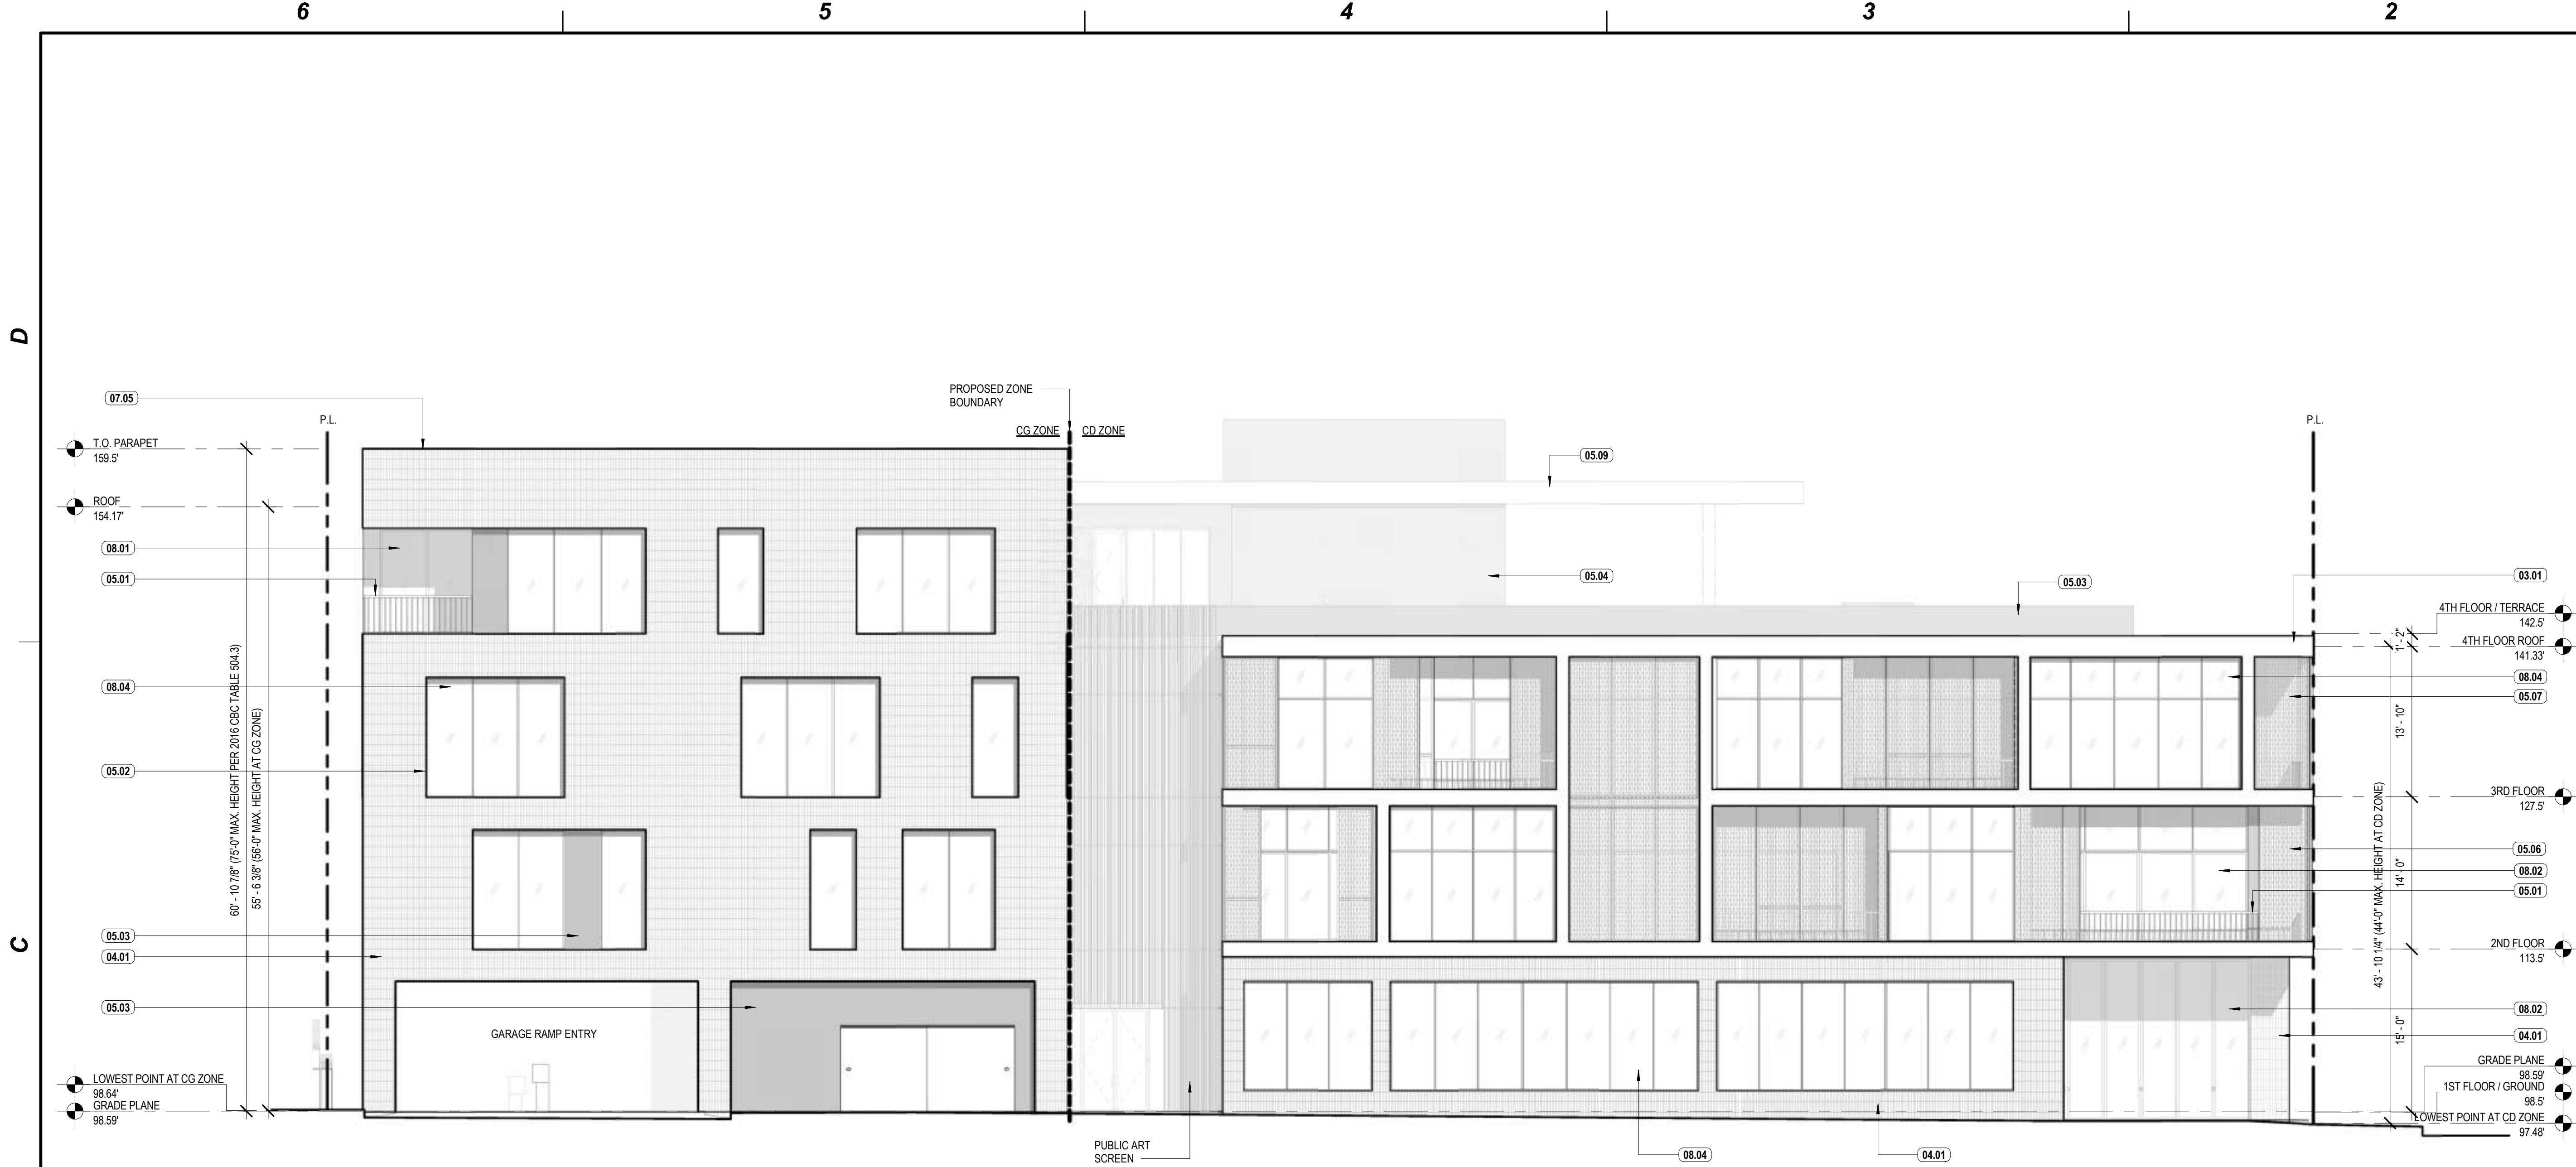

WEST (DELMAS) ELEVATION

SCALE: 1/8" = 1'-0"

2

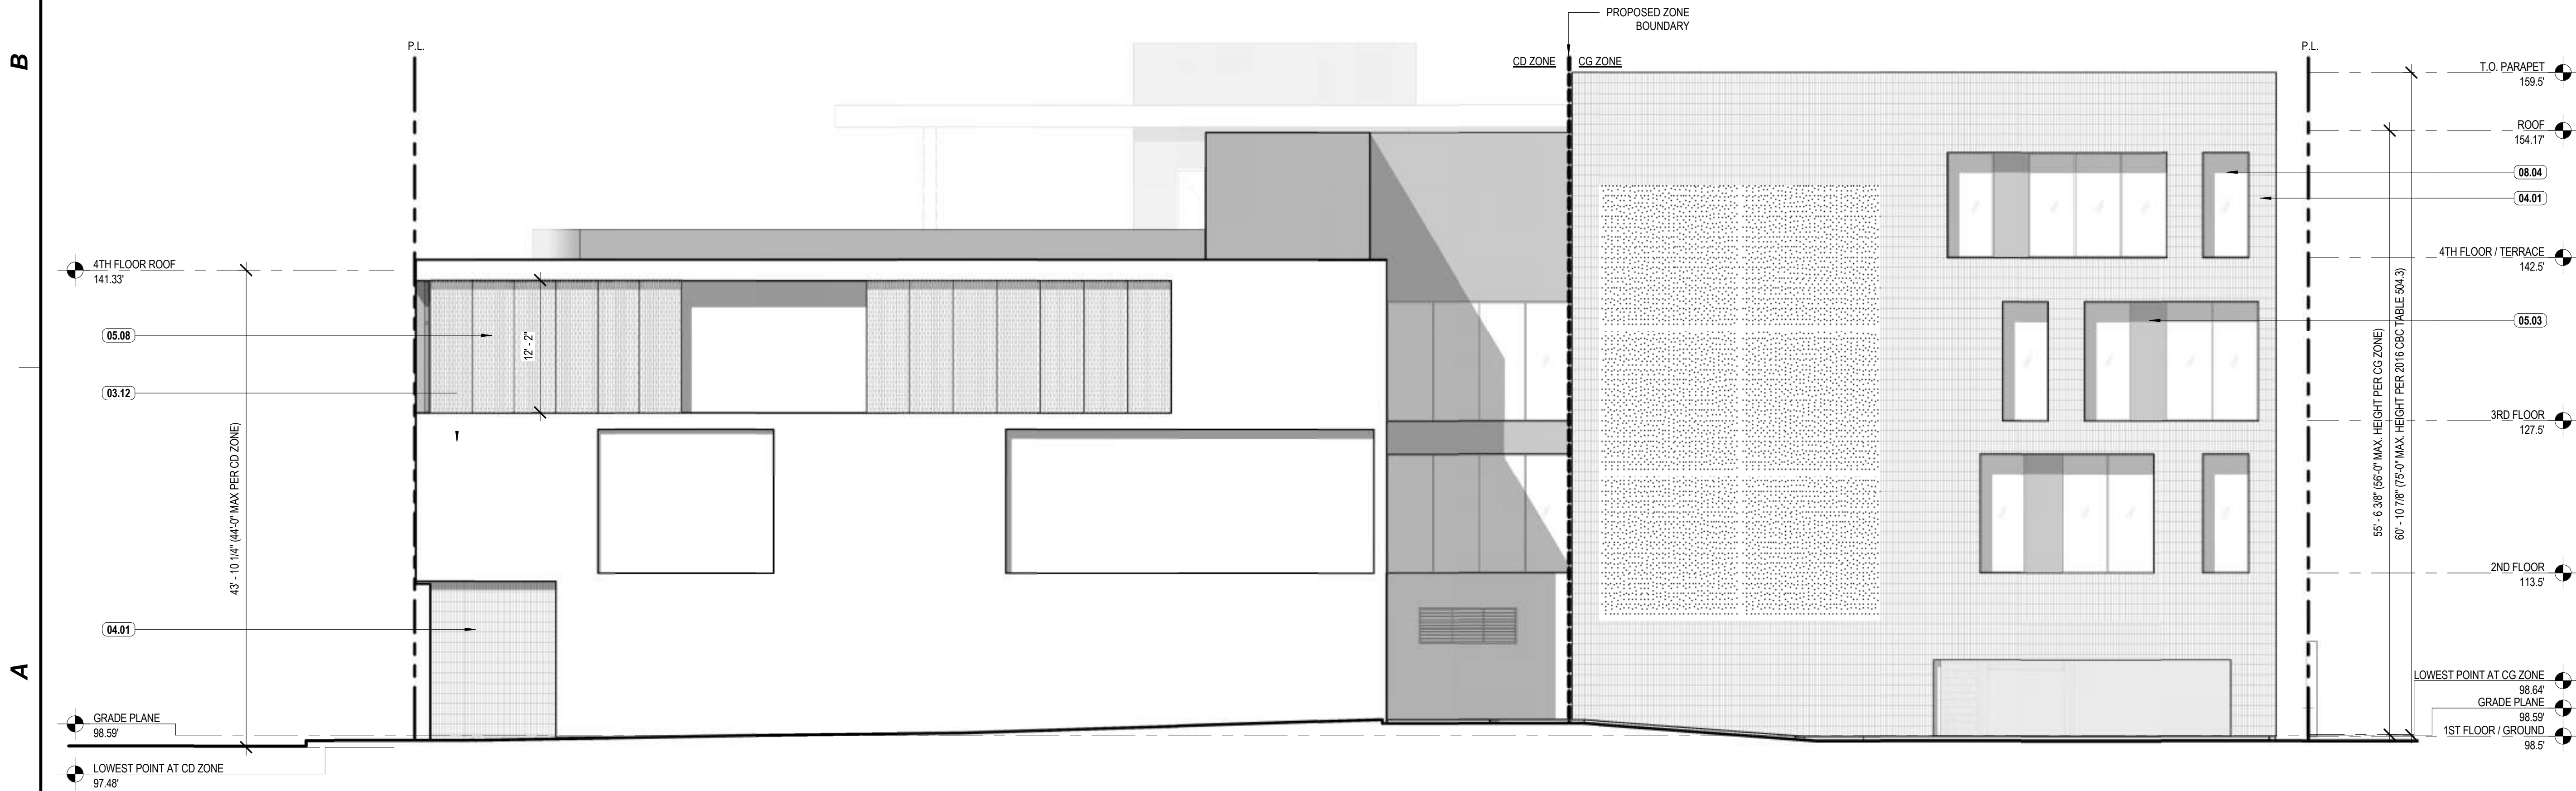

EAST ELEVATION

SCALE: 1/8" = 1'-0"


1

KEYNOTES

NO.	KEYNOTE
03.01	CAST-IN-PLACE CONCRETE CURB ALONG EDGE OF CONCRETE FLOOR SLAB.
03.12	CAST-IN-PLACE CONCRETE WALL.
04.01	ENDICOTT NORMAN THIN BRICK - MANGANESE BROWN, SMOOTH FINISH WITH VARYING THICKNESSES OF 1/2" AND 1" THK. PER THE BRICK PATTERN DESIGN.
05.01	STEEL TUBE GUARDRAIL PRIMED AND PAINTED BRONZE COLOR. PROVIDE ARCHITECT COLOR SAMPLES FOR APPROVAL.
05.02	1/4" THICK STEEL PLATE JAMB/HEADSILL, PRIMED AND PAINTED BRONZE COLOR. PROVIDE ARCHITECT COLOR SAMPLES FOR APPROVAL.
05.03	1/4" THICK STEEL EXTERIOR PLATE, PRIMED AND PAINTED BRONZE COLOR. PROVIDE ARCHITECT COLOR SAMPLES FOR APPROVAL.
05.04	1/4" THICK STEEL EXTERIOR PLATE, PRIMED AND PAINTED BLUE TO MATCH ARKTURA PANELS. PROVIDE ARCHITECT SAMPLES FOR APPROVAL.
05.06	ARKTURA SLIDING ALUMINUM PERFORATED CUSTOM PATTERN PANELS WITH POWDER COATED FINISH.
05.07	ARKTURA FIXED ALUMINUM PERFORATED CUSTOM PATTERN PANEL WITH POWDER COATED FINISH.
05.08	ARKTURA WALL MOUNTED PERFORATED CUSTOM PATTERN WITH POWDER COATED FINISH.
05.09	STEEL TRELLIS BEAM PRIMED AND PAINTED.
07.05	METAL COPING OVER PARAPET AND BRICK VENEER, PAINTED FINISH TO MATCH BRICK VENEER. SUBMIT SAMPLES FOR ARCHITECT'S APPROVAL.
08.01	ARCADIA 5000 SERIES (THERMAL) COMMERCIAL SLIDING DOORS OR APPROVED EQUAL.
08.02	ARCADIA 5820 SERIES (THERMAL) MULTI-SLIDING DOOR OR APPROVED EQUAL.
08.04	ARCADIA TC470 SERIES (THERMAL) WITH BRONZE ANODIZED FRAMES OR APPROVED EQUAL.



8924 LINDBLADE STREET, CULVER CITY, CA 90232
TEL. 310.838.8998 WWW.ABRAMSONTEIGER.COM

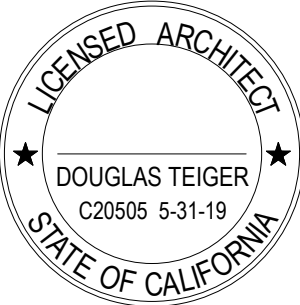

THE BRICK & THE MACHINE
9735 Washington Blvd, Culver City, CA

PROJECT NO: BM16

REVISIONS		
REV. NO.	DATE	DESCRIPTION
-	09/19/2016	PPR SUBMISSION SET
-	01/06/2017	SITE PLAN REVIEW SET
-	07/11/2017	SITE PLAN REVIEW REV.

ELEVATIONS

A3.1

6

5

4

3


2

1

KEYNOTES



8924 LINDBLAD STREET, CULVER CITY, CA 90232
TEL. 310.838.8998 WWW.ABRAMSONTEIGER.COM

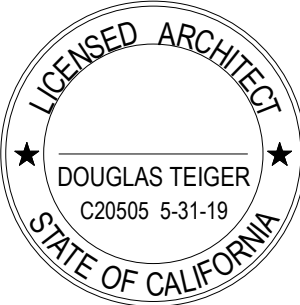

THE BRICK & THE MACHINE
9735 Washington Blvd, Culver City, CA

PROJECT NO: BM16

REVISIONS		
REV. NO.	DATE	DESCRIPTION
-	09/19/2016	PPR SUBMISSION SET
-	01/06/2017	SITE PLAN REVIEW SET
-	07/11/2017	SITE PLAN REVIEW REV.

COLORED
ELEVATIONS

A3.1A

D

C

B

A




WEST (DELMAS) COLORED ELEVATION 1

SCALE: 1/8" = 1'-0"



EAST ELEVATION COLORED 2

SCALE: 1/8" = 1'-0"

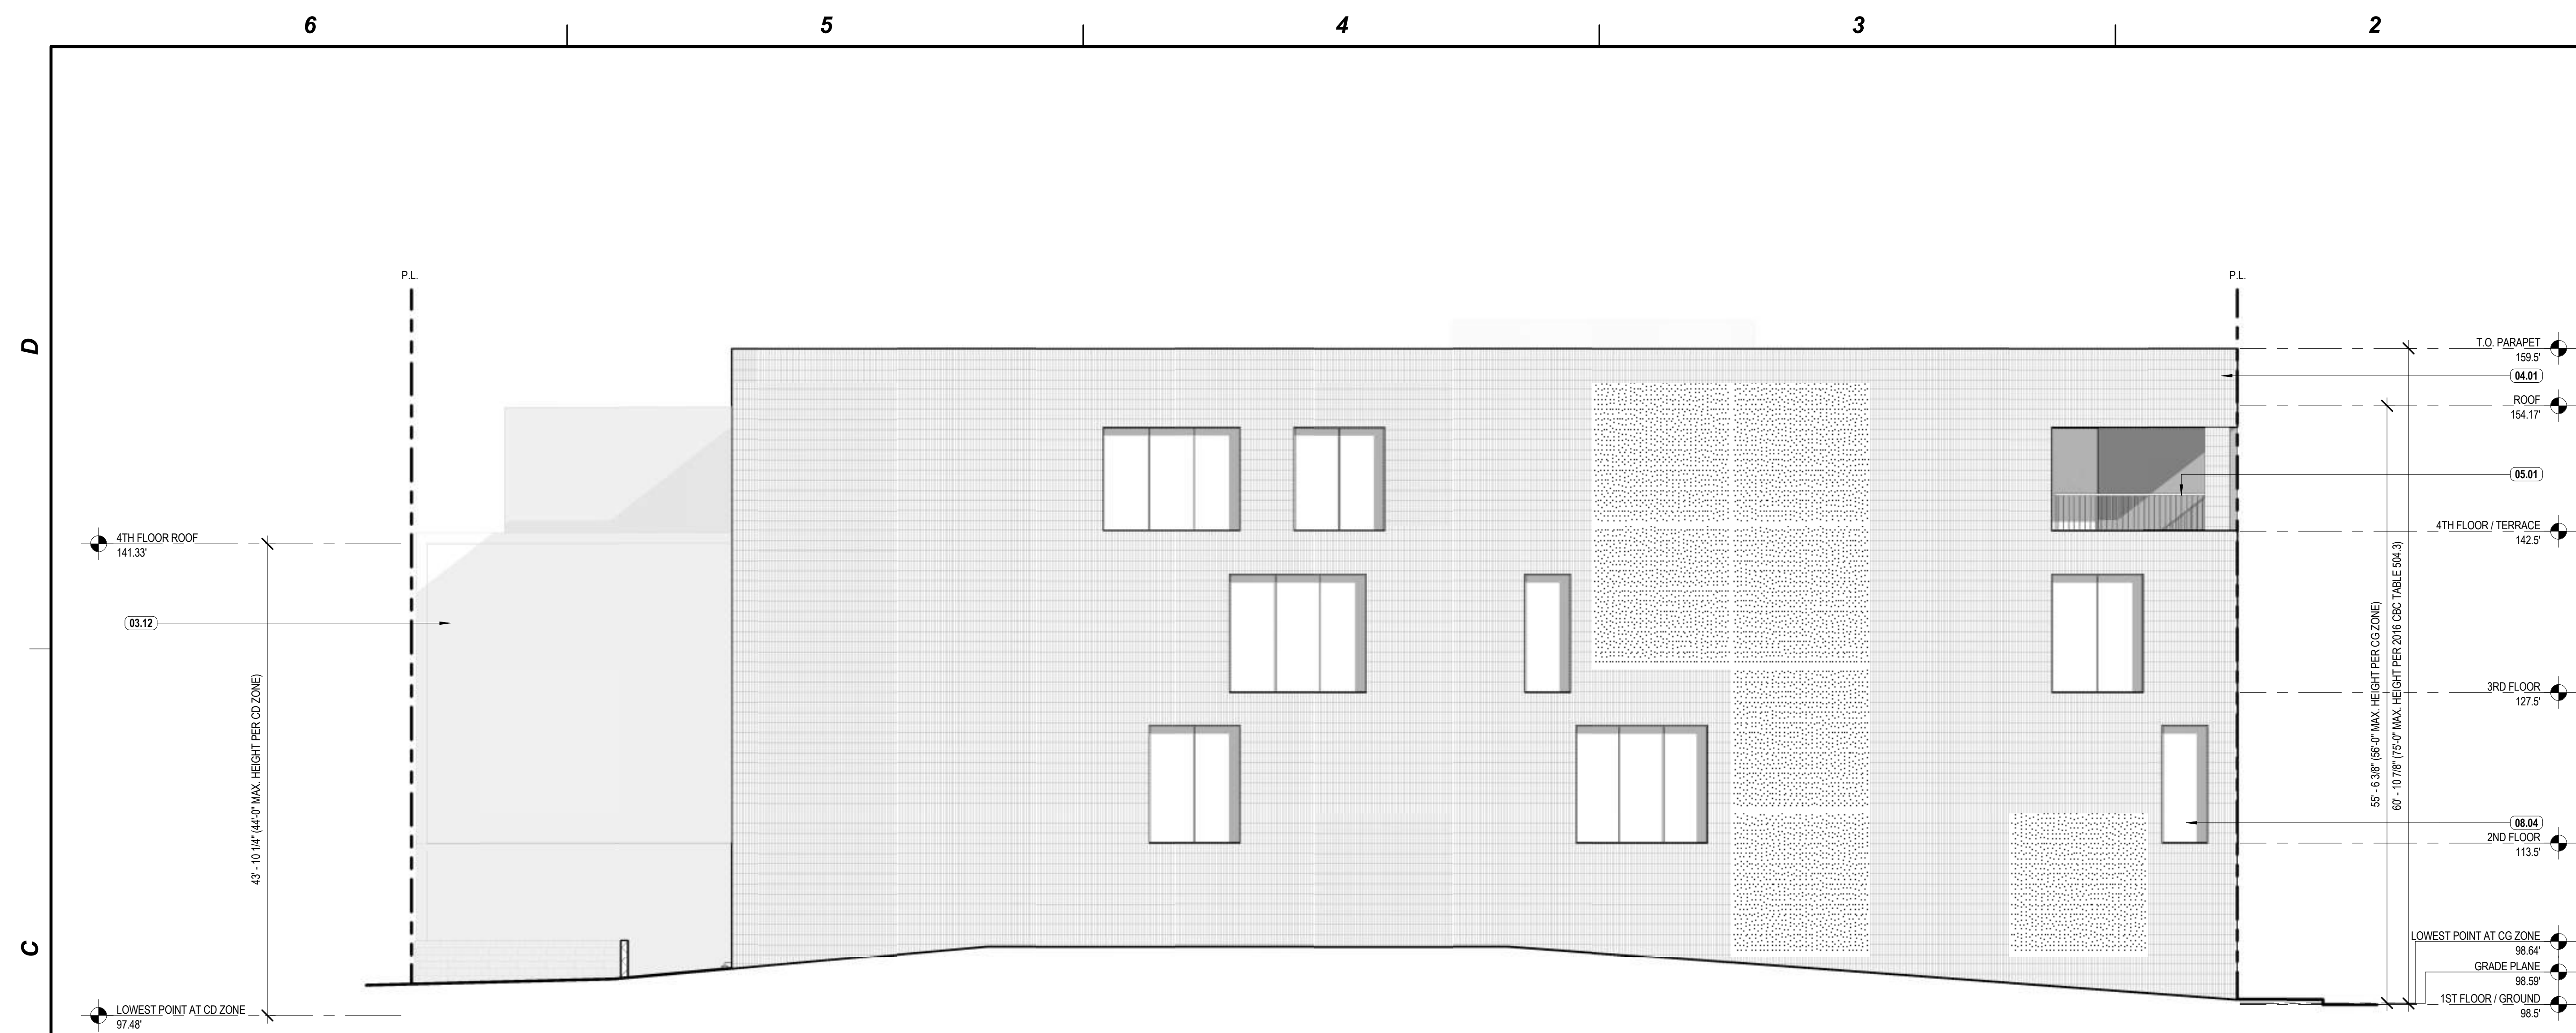

NORTH ELEVATION

SCALE: 1/8" = 1'-0"

(1)



SOUTH (WASHINGTON) ELEVATION

SCALE: 1/8" = 1'-0"


3

KEYNOTES

NO	KEYNOTE
03.01	CAST-IN-PLACE CONCRETE CURB ALONG EDGE OF CONCRETE FLOOR SLAB
03.12	CAST-IN-PLACE CONCRETE WALL
04.01	ENDICOTT NORMAN THIN BRICK - MANGANESE BROWN, SMOOTH FINISH WITH VARYING THICKNESSES OF 1/2" AND 1" THK. PER THE BRICK PATTERN DESIGN.
05.01	TERAZO THUE GUARALINO, FINED AND PAINTED BRONZE COLOR. PROVIDE ARCHITECT COLOR SAMPLES FOR APPROVAL
05.03	1/4" THICK STEEL EXTERIOR PLATE. PRIMED AND PAINTED BRONZE COLOR. PROVIDE ARCHITECT COLOR SAMPLES FOR APPROVAL
05.06	PORTURA SLIDING ALUMINUM PERFORATED CUSTOM PATTERN PANELS WITH POWDER COATED FINISH
08.02	ARCATA SERIES (THERMAL) MULTISLIDING DOOR OR APPROVED EQUAL
08.04	ARCATA TC70 SERIES (THERMAL) WITH BRONZE ANODIZED FRAMES OR APPROVED EQUAL



8924 LINDBLADE STREET, CULVER CITY, CA 90232
TEL: 310.838.8998 WWW.ABRAMSONTEIGER.COM

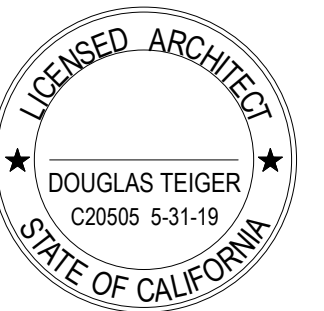

THE BRICK & THE MACHINE
9735 Washington Blvd, Culver City, CA

PROJECT NO:BM16

REVISIONS		
REV. NO.	DATE	DESCRIPTION
-	09/19/2016	PPR SUBMISSION SET
-	01/06/2017	SITE PLAN REVIEW SET
-	07/11/2017	SITE PLAN REVIEW REV.

ELEVATIONS


A3.2



KEYNOTES



8924 LINDBLADE STREET, CULVER CITY, CA 90232
TEL. 310.838.8998 WWW.ABRAMSONTEIGER.COM

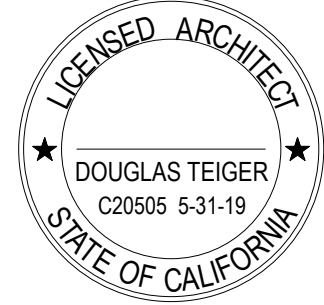

THE BRICK & THE MACHINE
9735 Washington Blvd, Culver City, CA

PROJECT NO: BM16

REVISIONS


REV. NO.	DATE	DESCRIPTION
-	09/19/2016	PPR SUBMISSION SET
-	01/06/2017	SITE PLAN REVIEW SET
-	07/11/2017	SITE PLAN REVIEW REV.

COLORED
ELEVATIONS

A3.2A


7/11/2017 9:51:23 AM
\\mserv\Draw\Redlined\Draw Folders\mat\Documents\REVIT LOCAL FILES\BM16 - CENTRAL.mat.rvt

7/7/2017 5:21:03 AM I:\aserv\Draw\Redirection\ User Folders\mat\Documents\REVIT LOCAL FILES\BM16 - CENTRAL_mall.rvt

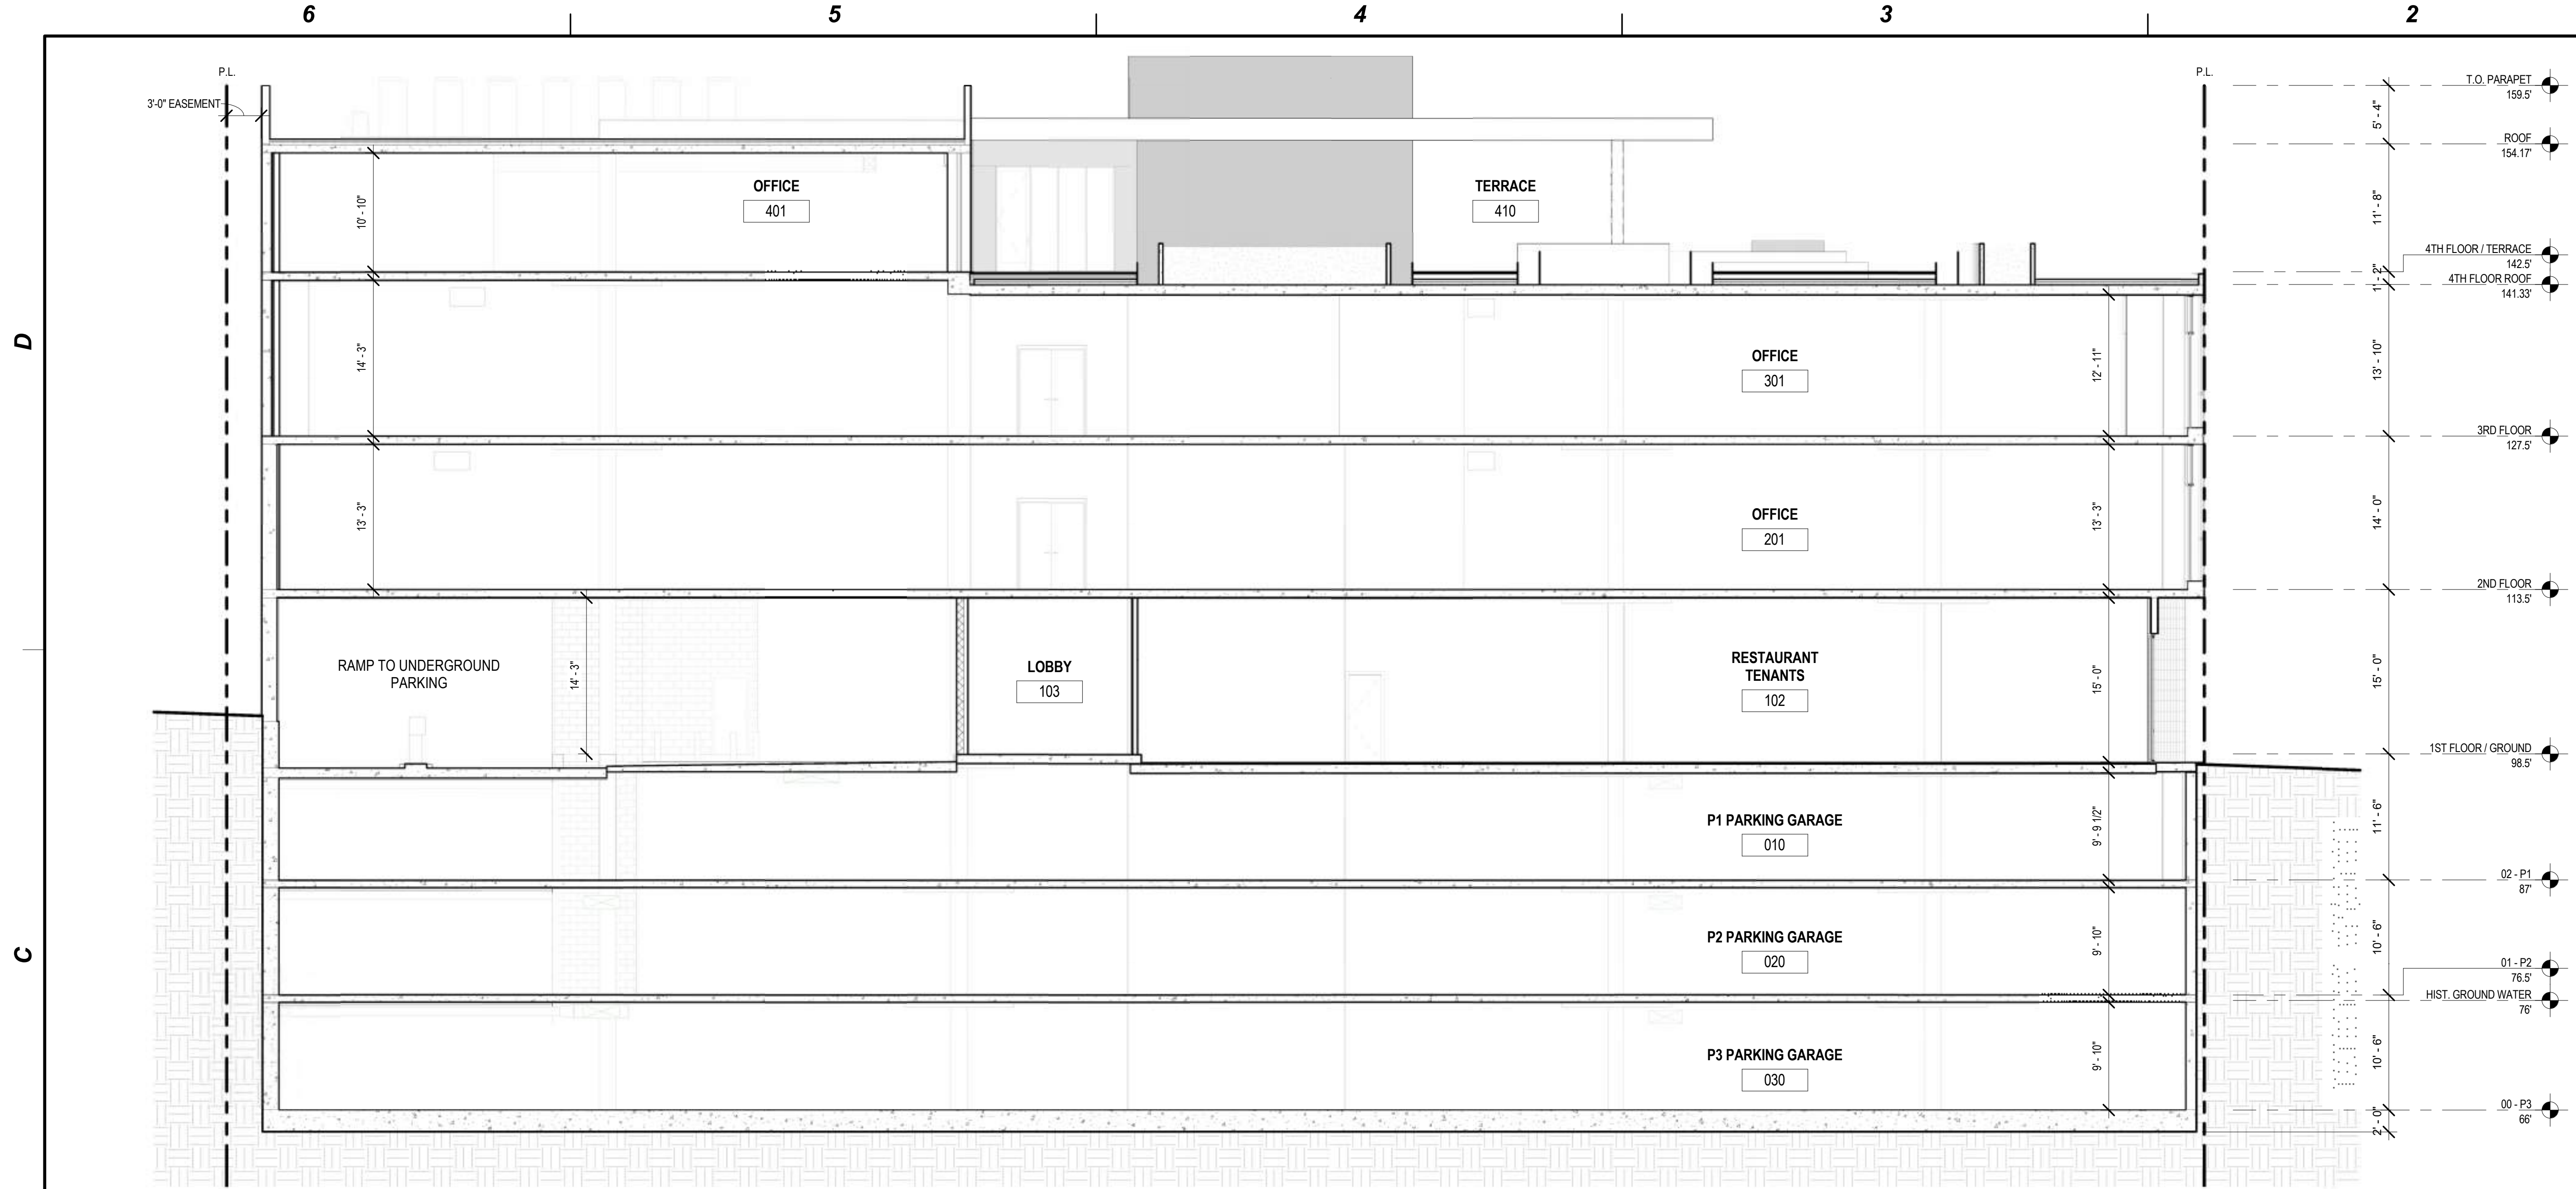


KEYNOTES

NO.	KEYNOTE
-----	---------

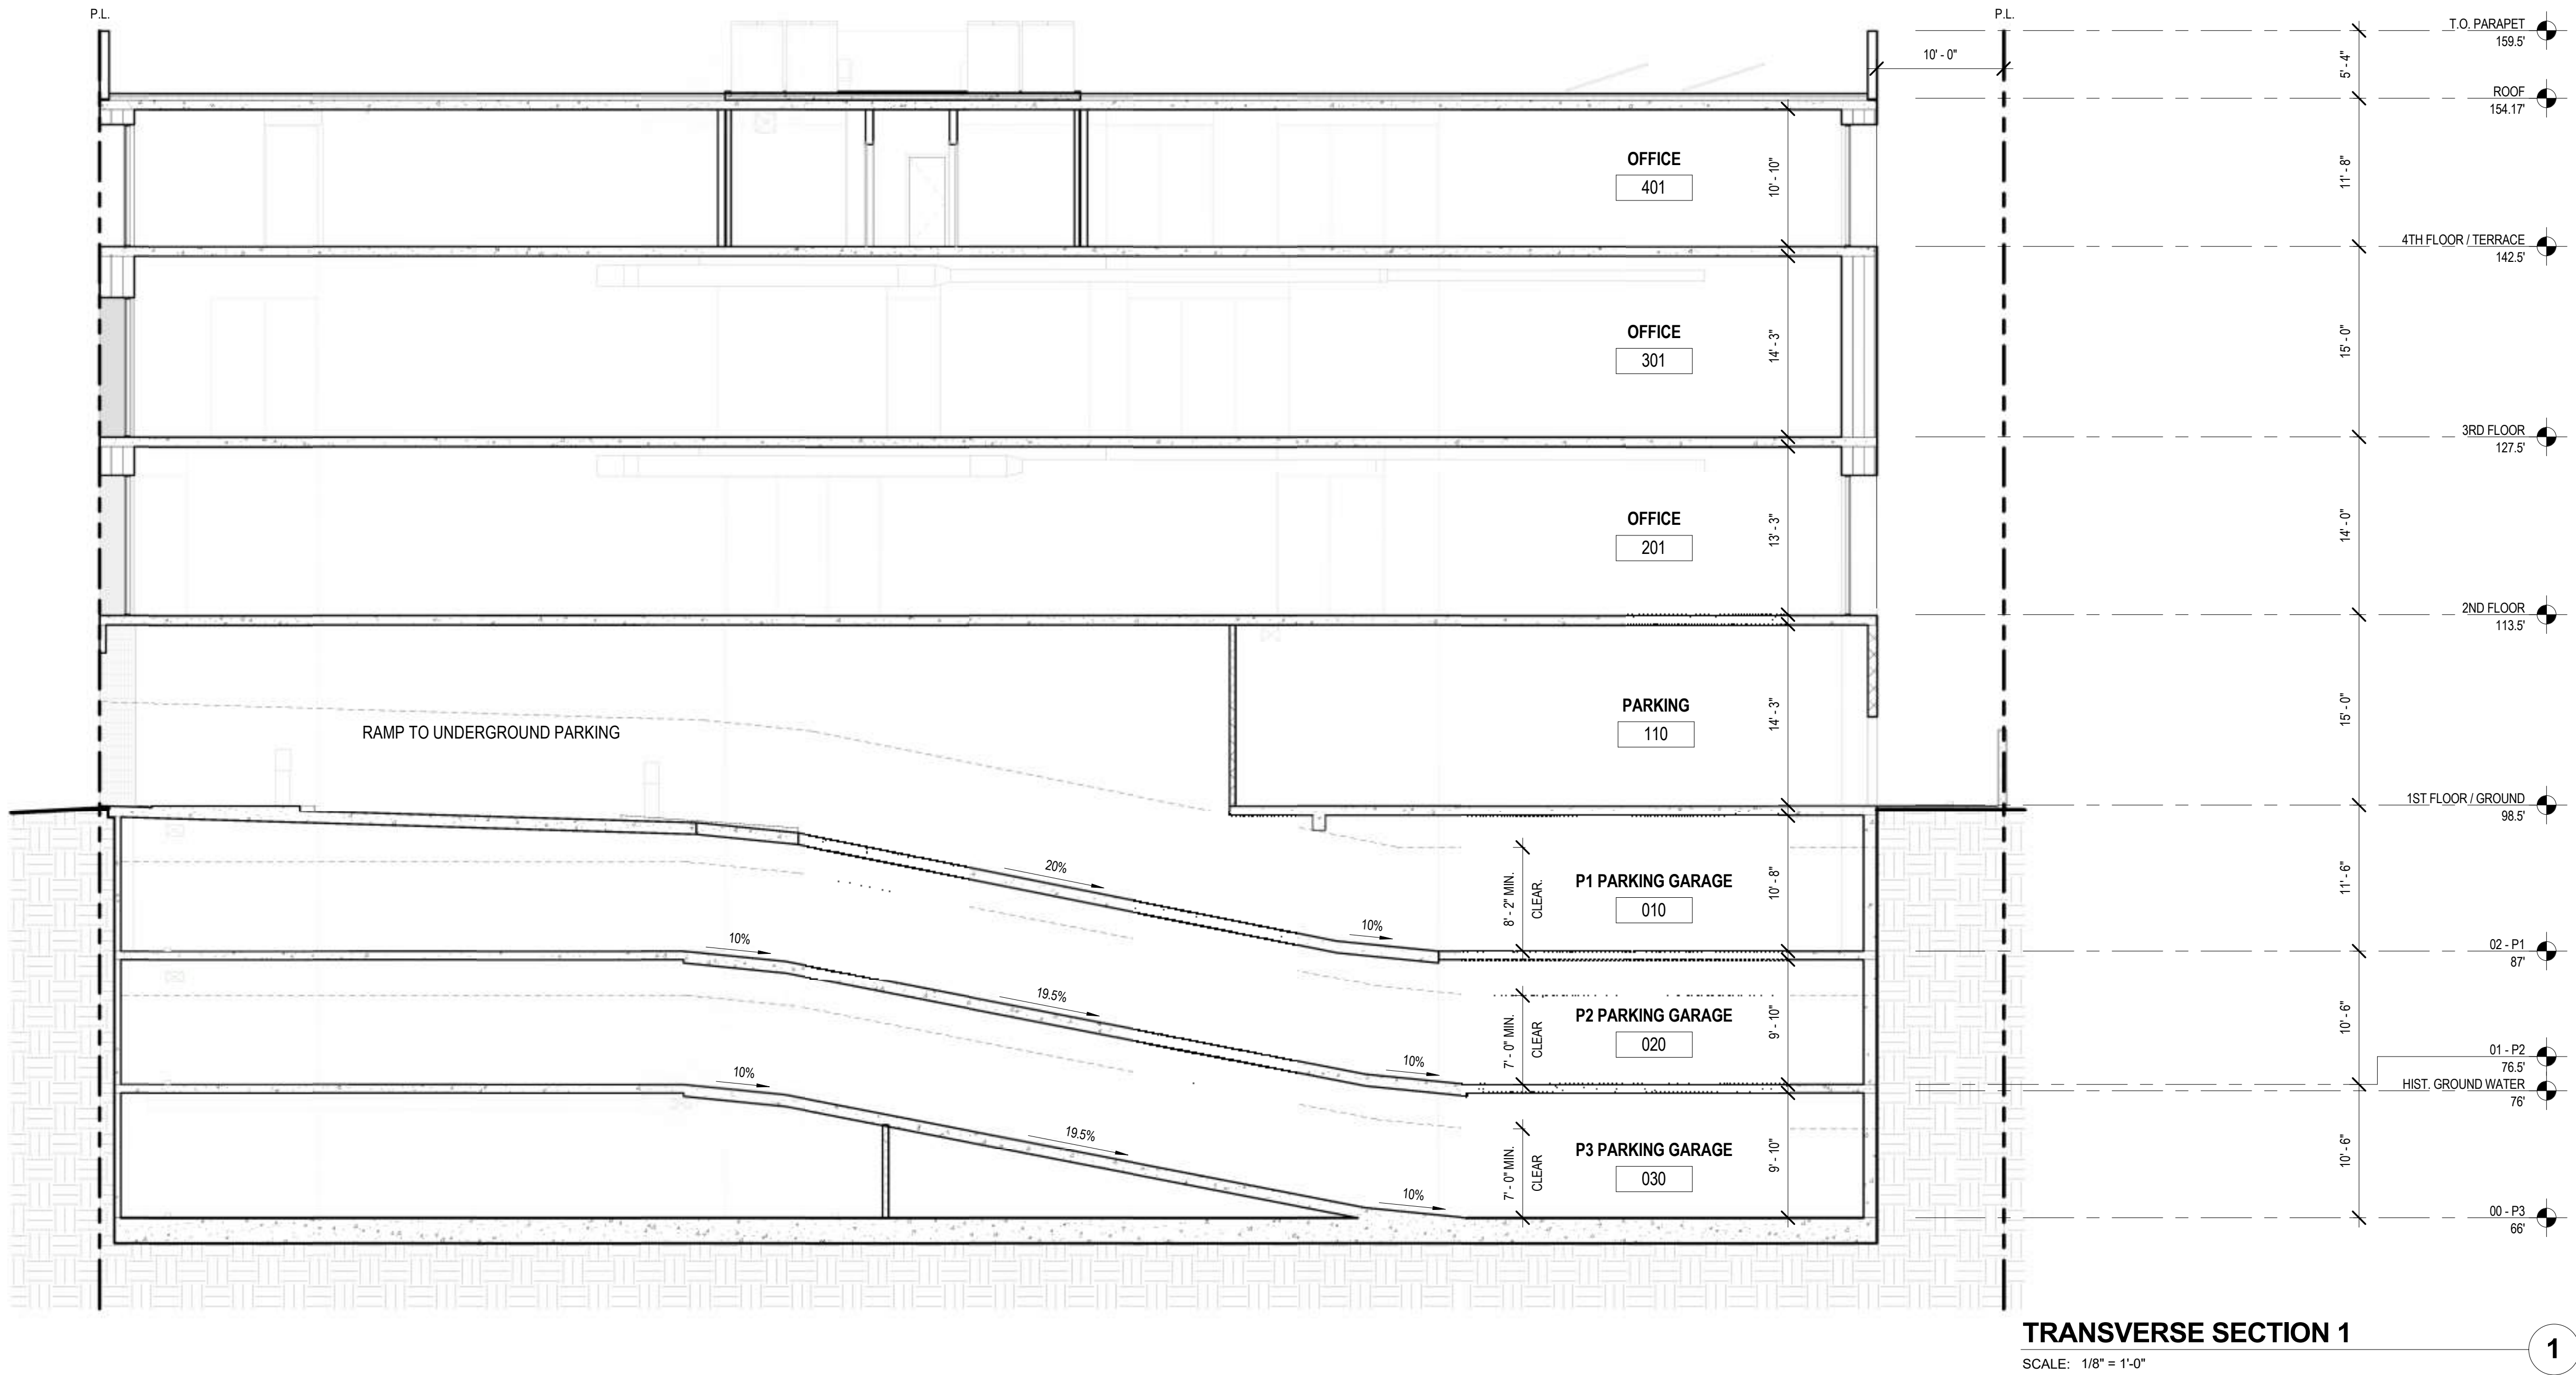

8924 LINDBLADE STREET, CULVER CITY, CA 90232
TEL. 310.838.8998 WWW.ABRAMSONTEIGER.COM

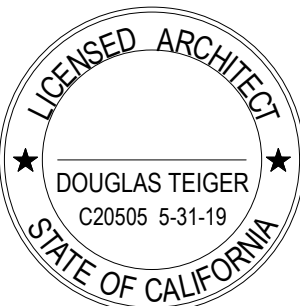

THE BRICK & THE MACHINE

9735 Washington Blvd, Culver City, CA

PROJECT NO: BM16



REVISIONS

REV. NO.	DATE	DESCRIPTION
-	09/19/2016	PPR SUBMISSION SET
-	01/06/2017	SITE PLAN REVIEW SET
-	07/11/2017	SITE PLAN REVIEW REV.

SECTIONS

A4.1

NO.	KEYNOTE
08.11	INSTALL SMOKE GUARD

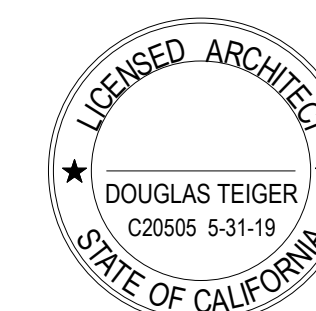 

THE BRICK & THE MACHINE
9735 Washington Blvd, Culver City, CA

PROJECT NO:BM16

REVISIONS		
REV. NO.	DATE	DESCRIPTION
-	09/19/2016	PPR SUBMISSION SET
-	01/06/2017	SITE PLAN REVIEW SET
-	07/11/2017	SITE PLAN REVIEW RE

ELEVATOR SECTIONS

A4.3