




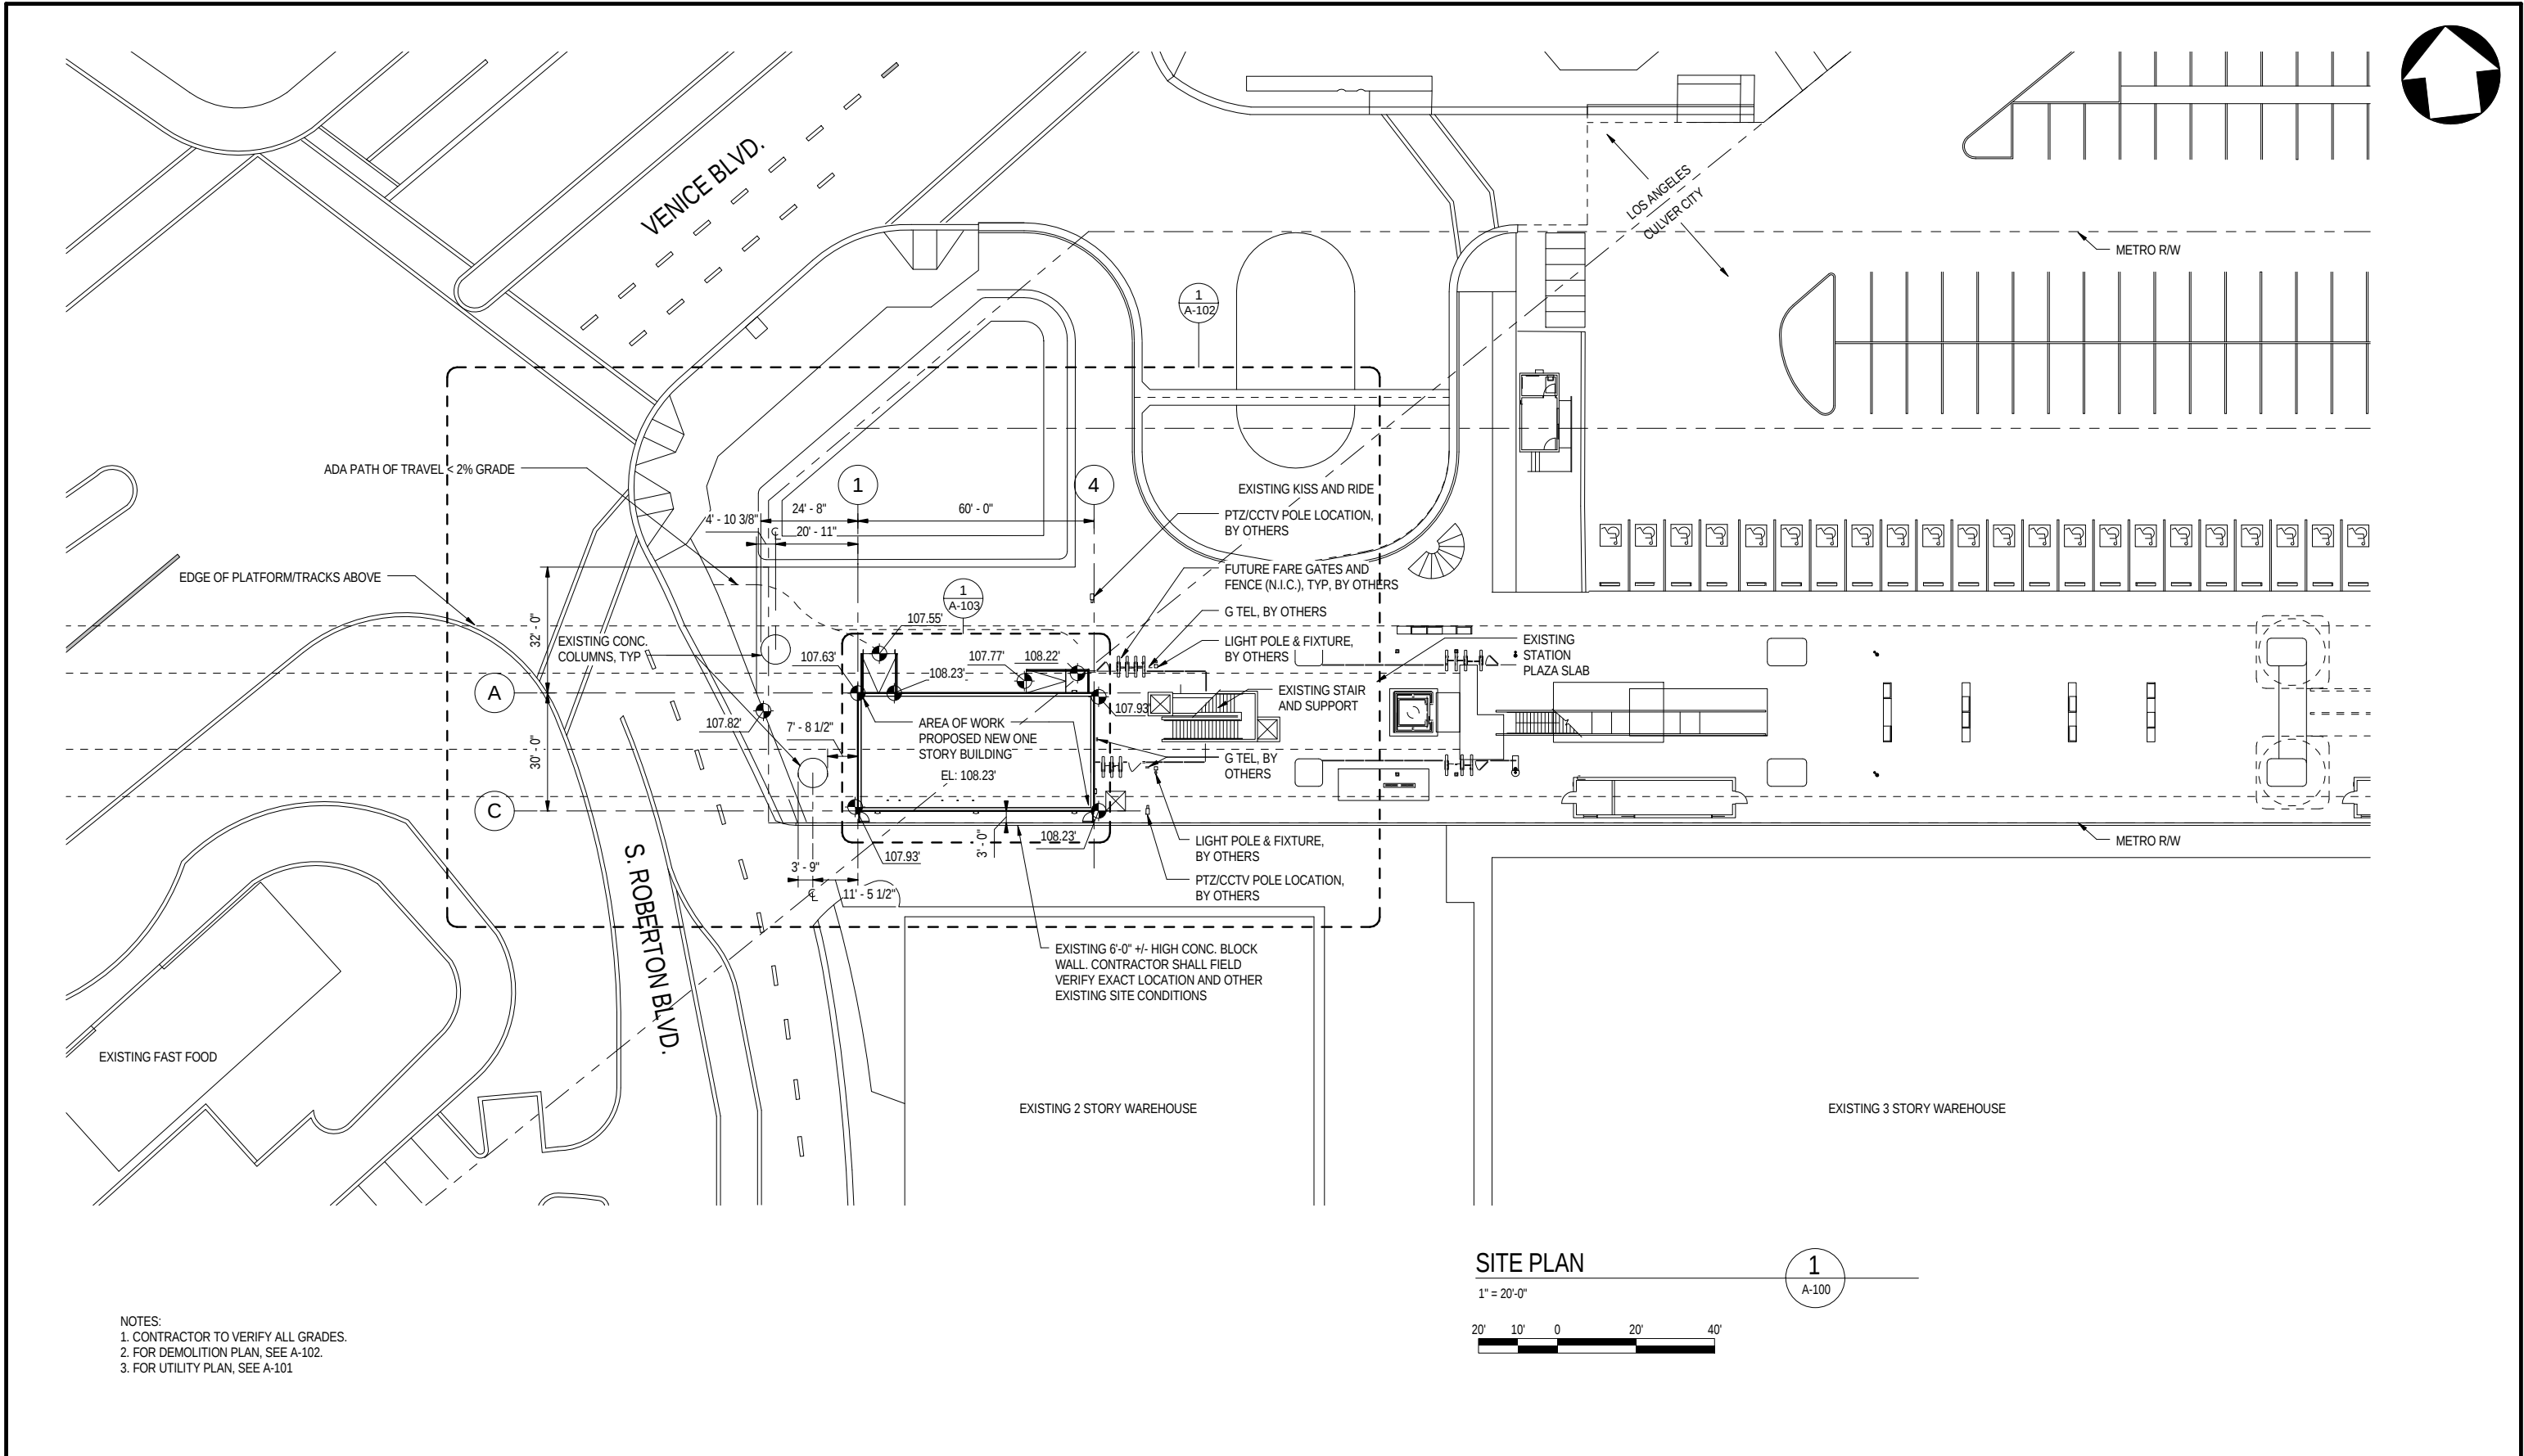

THE PREPARATION OF THIS DRAWING HAS BEEN FINANCED IN PART THROUGH A GRANT FROM THE U.S. DEPARTMENT OF TRANSPORTATION, FEDERAL TRANSIT ADMINISTRATION (FTA), UNDER THE FEDERAL TRANSIT ACT OF 1964, AS AMENDED, AND IN PART BY THE TAXES OF THE CITIZENS OF LOS ANGELES COUNTY AND OF THE STATE OF CALIFORNIA.								DESIGNED BY D. JACKSON				LOS ANGELES COUNTY METROPOLITAN TRANSPORTATION AUTHORITY		CONTRACT NO C1100		METRO EXPO LINE		CULVER CITY BIKE HUB		SITE PLAN		DRAWING NO A-100		REV 0	
								DRAWN BY A. BOND	
								CHECKED BY H. HUYNH	
								IN CHARGE R. GENICK	
								DATE 10/3/16	
0	10/3/16							ISSUE FOR BID	

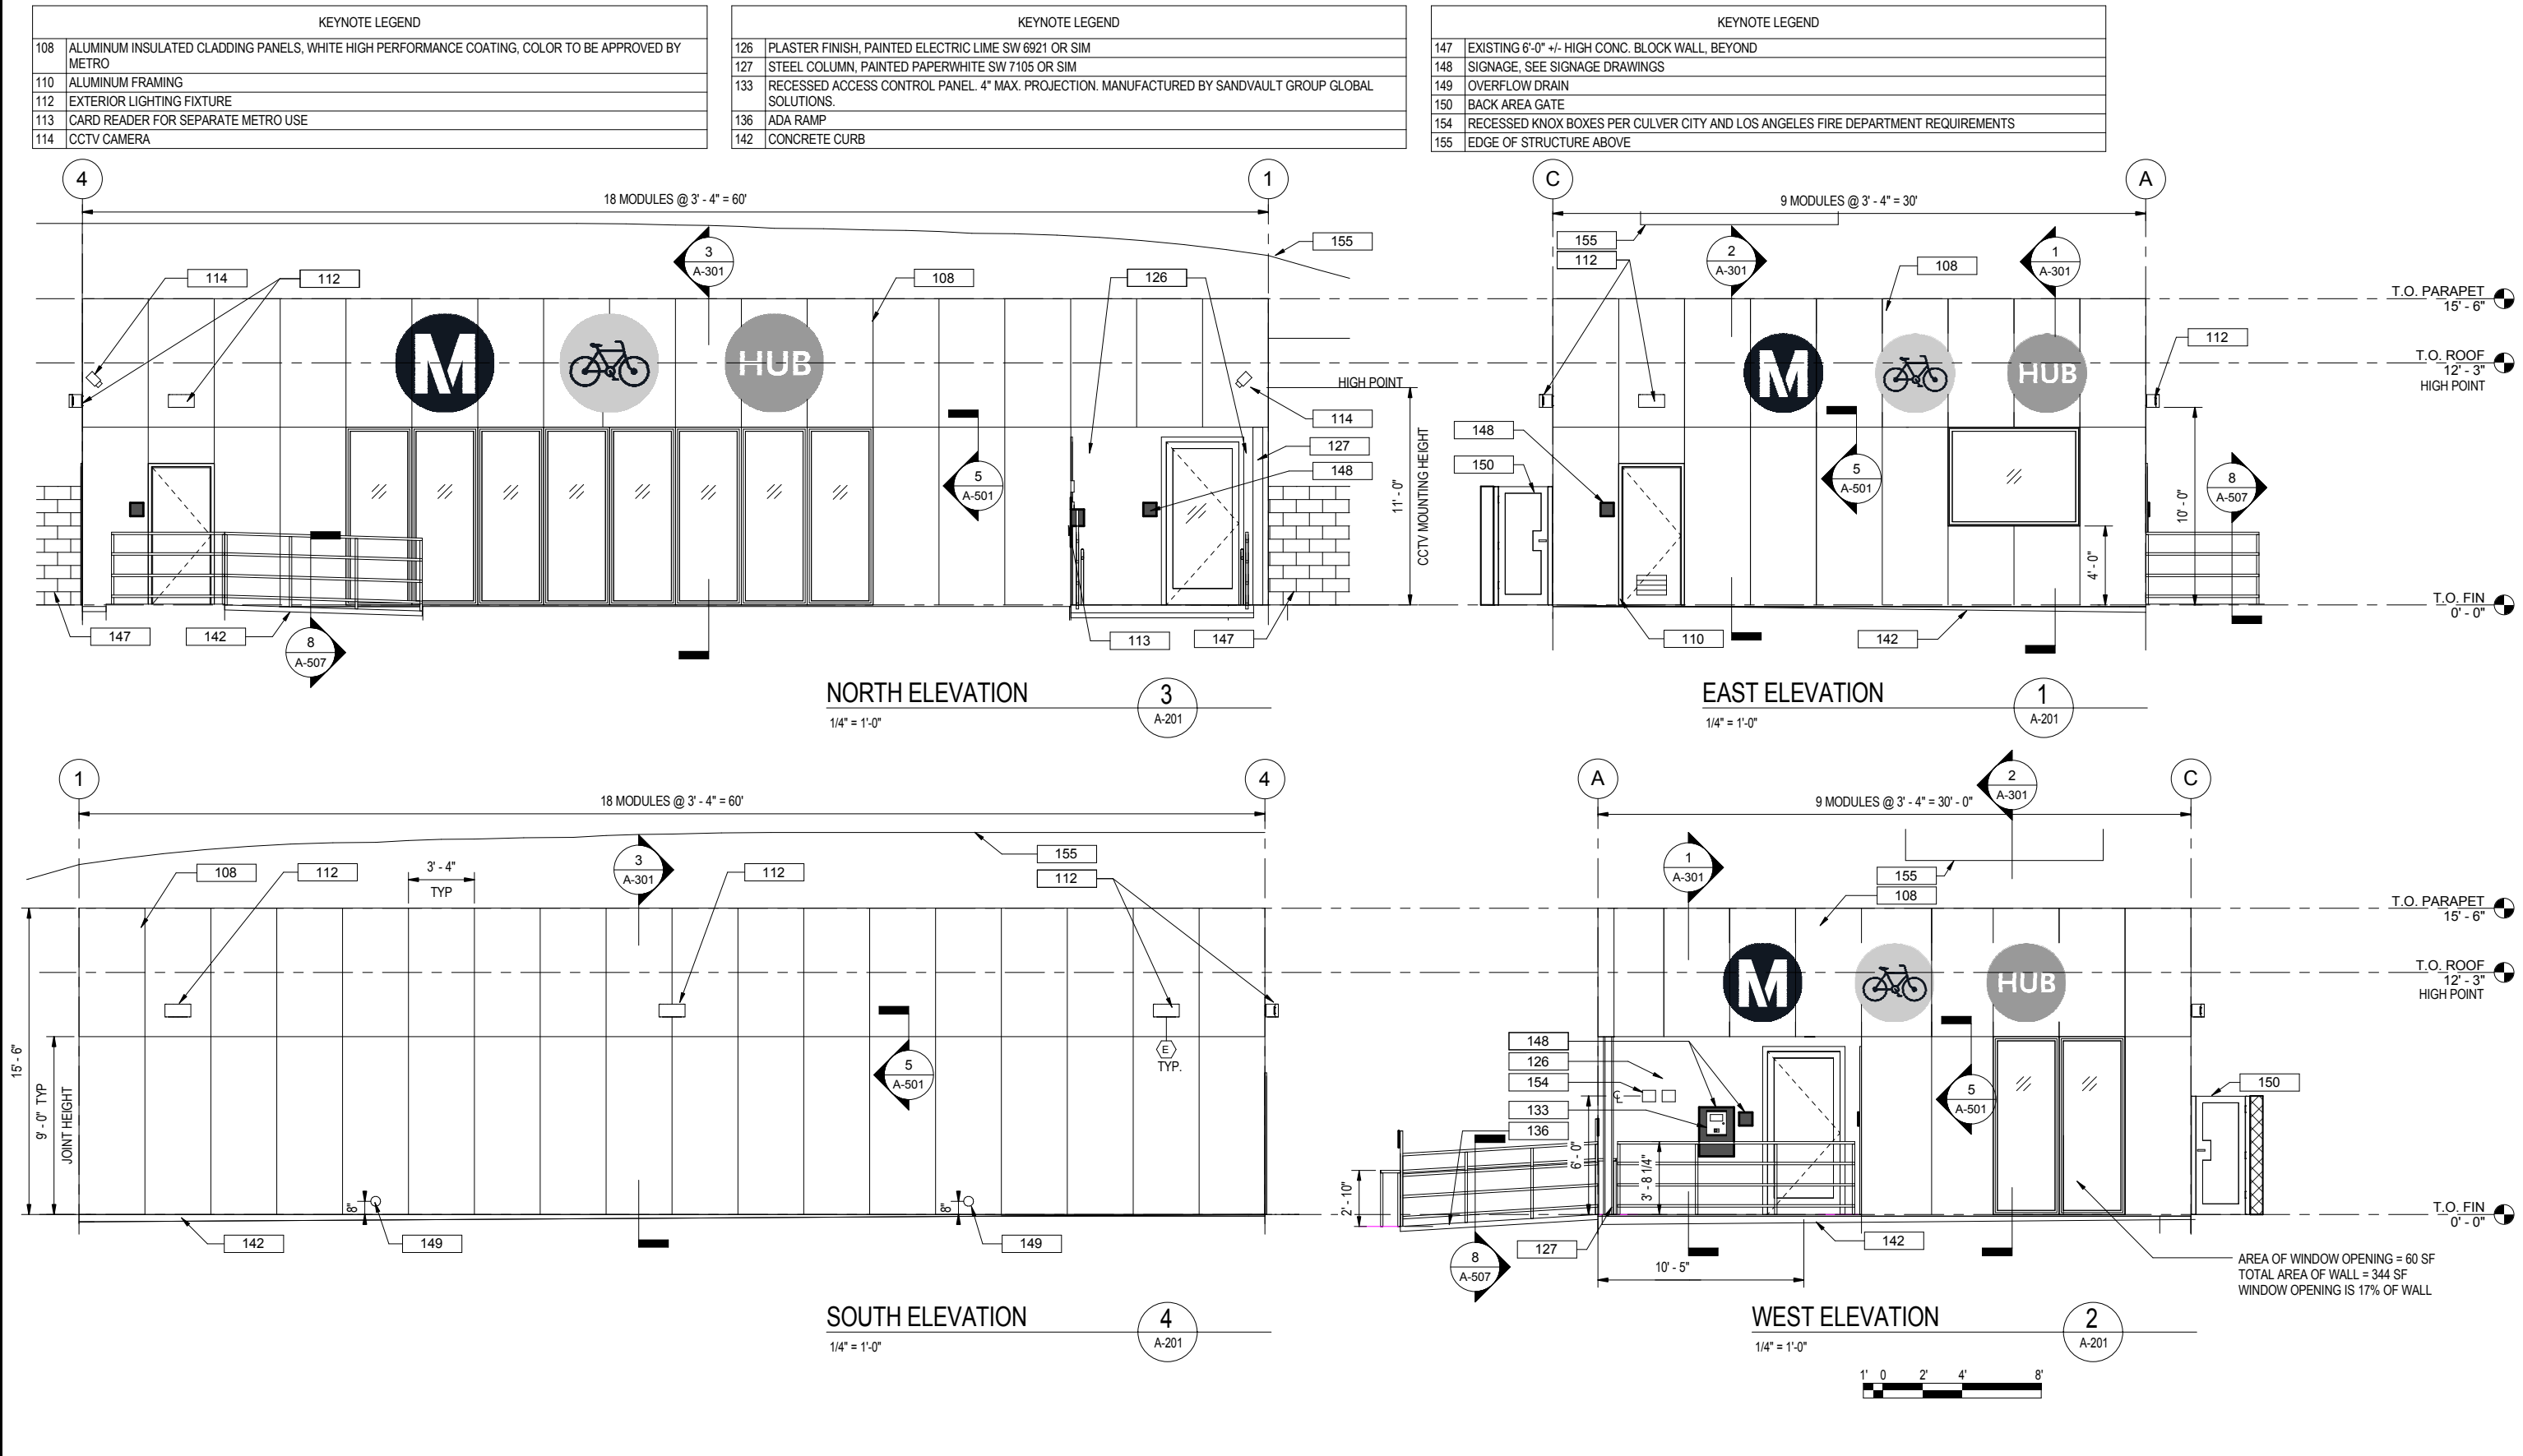


THE PREPARATION OF THIS DRAWING HAS BEEN FINANCED IN PART THROUGH A GRANT FROM THE U.S. DEPARTMENT OF TRANSPORTATION, FEDERAL TRANSIT ADMINISTRATION (FTA) UNDER THE FEDERAL TRANSIT ACT OF 1964, AS AMENDED, AND IN PART BY THE TAXES OF THE CITIZENS OF LOS ANGELES COUNTY AND OF THE STATE OF CALIFORNIA.										DESIGNED BY D. JACKSON										NOT FOR CONSTRUCTION	M Metro LOS ANGELES COUNTY METROPOLITAN TRANSPORTATION AUTHORITY PARSONS	METRO EXPO LINE CULVER CITY BIKE HUB ELEVATIONS										CONTRACT NO C1100		
										DRAWN BY A. BOND																						DRAWING NO A-201		REV 0
										CHECKED BY H. HUYNH																						SCALE 1/4" = 1'-0"		
										IN CHARGE R. GENICK																						SHEET NO		
										DATE 9/16/16																								
										0	9/16/16																					ISSUE FOR BID		
REV	DATE	BY	APP	REG NO	EXPIRES	SEAL HOLDER	DESCRIPTION																											

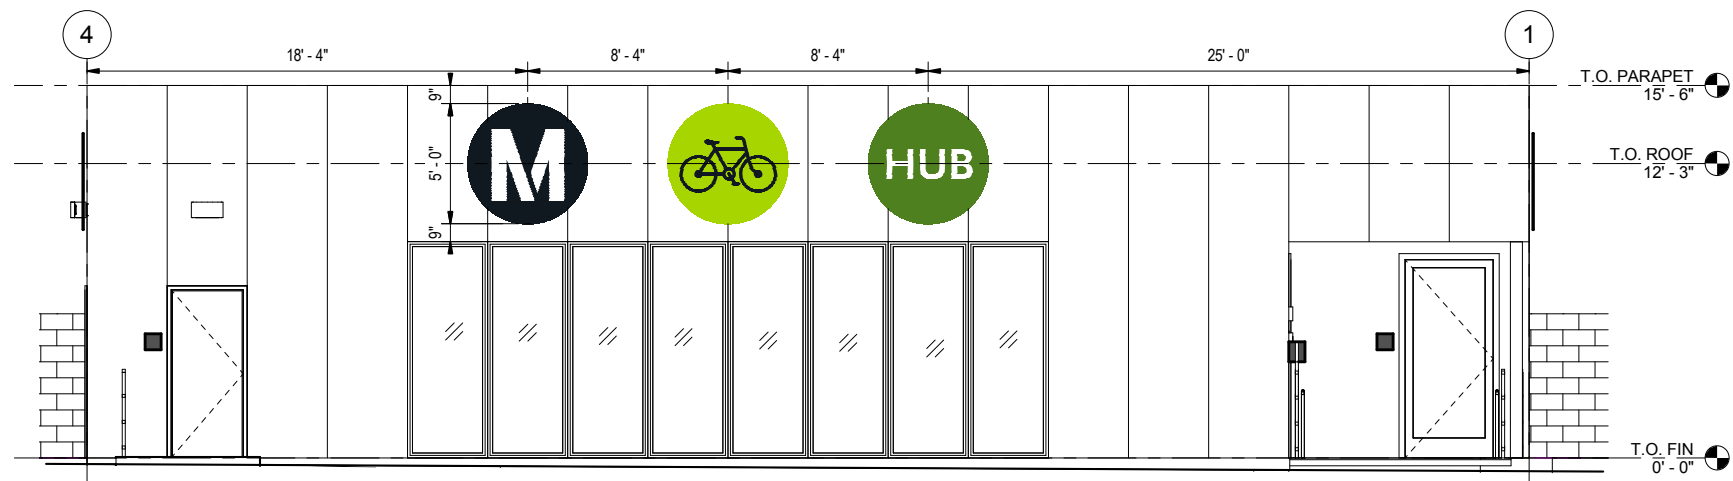


SIGNAGE - NORTH ELEVATION

1/4" = 1'-0"

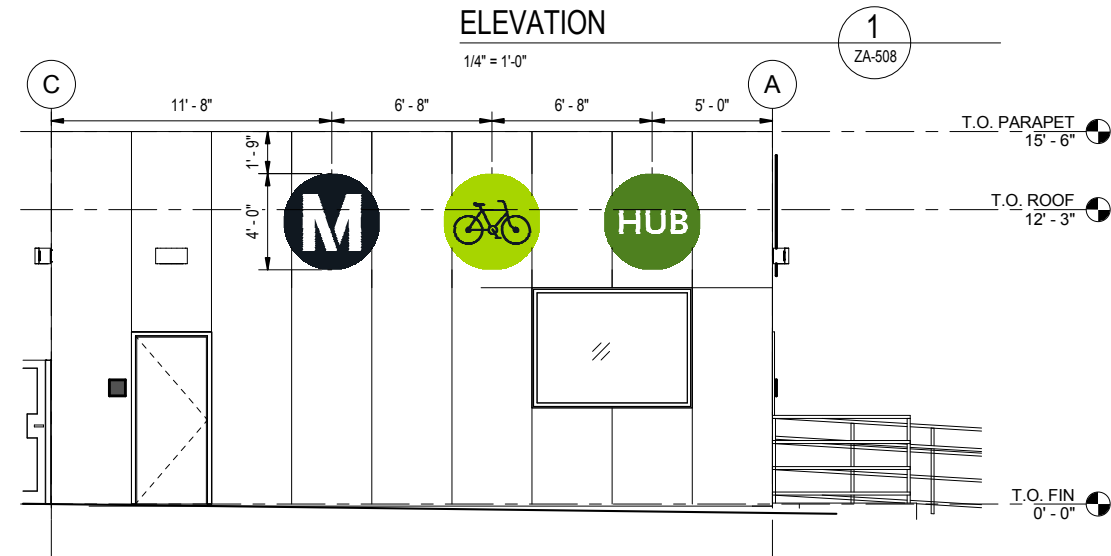

SIGNAGE - EAST ELEVATION

1/4" = 1'-0"

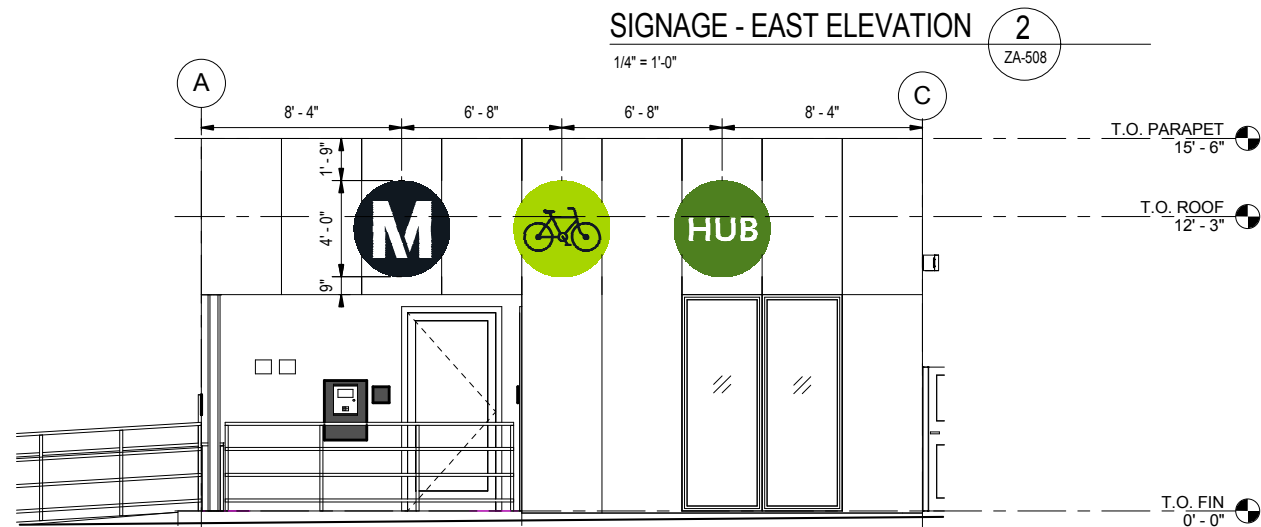

SIGNAGE - WEST ELEVATION

1/4" = 1'-0"

TENANT ID ALUMINUM SIGNAGE:

SIZE: 48" OR 60" CIRCLES

GRAPHICS: CUT VINYL WITH SELF-ADHESIVE BACKING

MATERIAL: 1/8" THICK PAINTED ALUMINUM WITH GRAPHICS PRINTED DIRECTLY TO SURFACE

MOUNTING: VHB AND SILICONE ADHESIVE

- PANTONE BLACK 6 C
- PANTONE 2291 C
- PANTONE 2278 C

THE PREPARATION OF THIS DRAWING HAS BEEN FINANCED IN PART THROUGH A GRANT FROM THE U.S. DEPARTMENT OF TRANSPORTATION, FEDERAL TRANSIT ADMINISTRATION (FTA), UNDER THE FEDERAL TRANSIT ACT OF 1994, AS AMENDED, AND IN PART BY THE TAXES OF THE CITIZENS OF LOS ANGELES COUNTY AND OF THE STATE OF CALIFORNIA.

REV	DATE	BY	APP	REG NO	EXPIRES	SEAL HOLDER	DESCRIPTION
0	9/16/16						ISSUE FOR BID

DESIGNED BY
D. JACKSON
DRAWN BY
A. BOND
CHECKED BY
H. HUYNH
IN CHARGE
R. GENICK
DATE
9/16/16

NOT FOR
CONSTRUCTION



METRO EXPO LINE
CULVER CITY BIKE HUB
TENANT ID EXTERIOR ALUMINUM SIGNAGE

CONTRACT NO C1100	REV 0
DRAWING NO ZA-508	SCALE AS NOTED
SHEET NO	