

SCALE 1"=160'

BILL OF MATERIALS

NO.	MATERIAL	QTY	FOOTAGE
1	FIBER OPTIC CABLE	1	865'

LEGEND

⊗ EXISTING UTILITY POLE






PROJECT ADDRESS:

WARNER DR AND HAYDEN AVE,
CULVER CITY, CA

SYSTEM EXHIBIT A

PROJECT #: SO6596-8440 WARNER DR

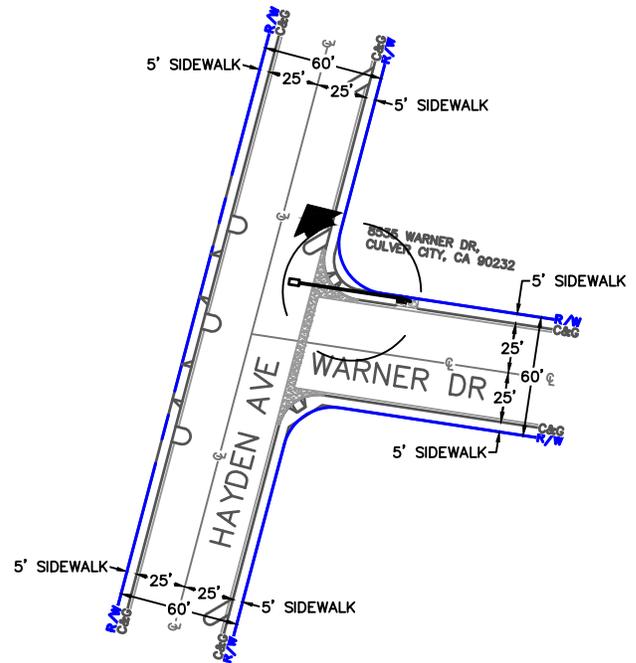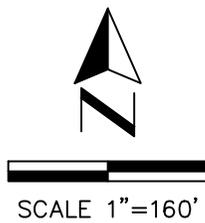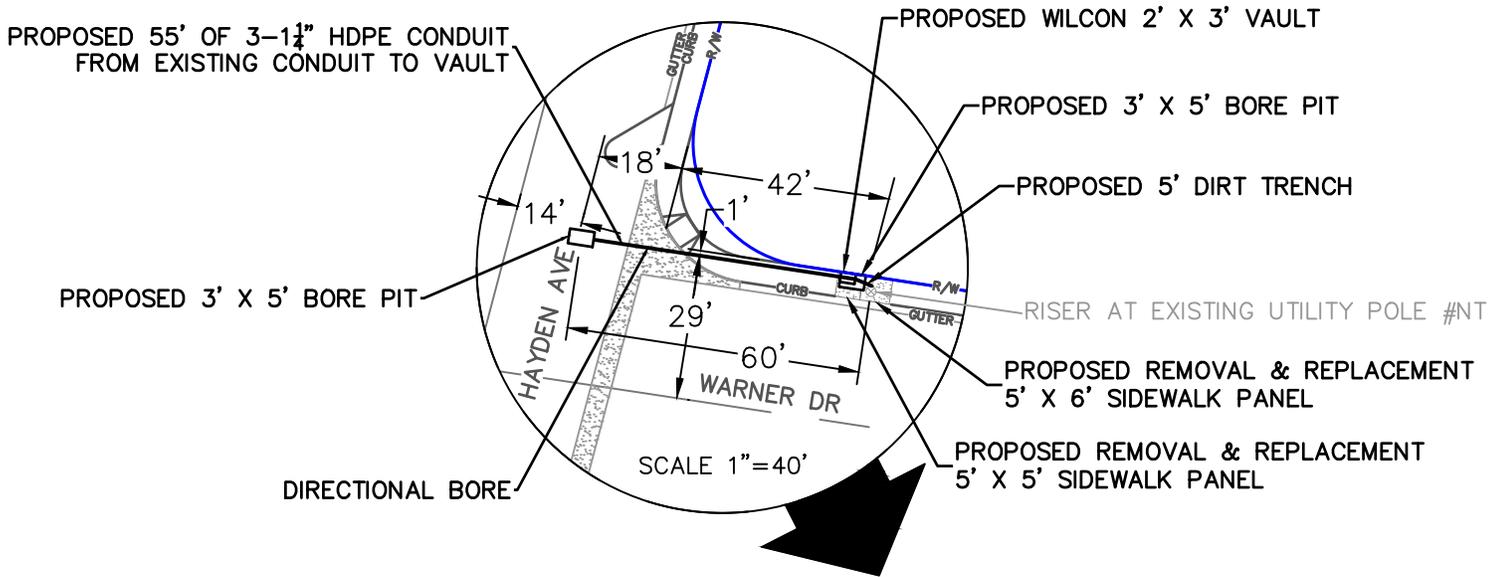

LEGEND

PROPOSED IMPROVEMENTS:	SYMBOL
HANDHOLE / VAULT (PVT)	
3' X 5' BORE PIT	
SIDEWALK (PCC) REMOVAL & REPLACEMENT	
DIRECTIONAL BORE AND FIBER CONDUIT (PVT)	
DIRT TRENCH AND CONDUIT(S)(PVT)	
EXISTING IMPROVEMENTS:	SYMBOL
EXISTING UTILITY POLE	

BILL OF MATERIALS


NO.	MATERIAL	QTY	FOOTAGE
1	CONDUIT (PVT) 1-1/4" PVC	3	180
2	PLACE NEW 2' X 3' VAULT (PVT)	1	
3	TOTAL BORE PIT	2	
4	TOTAL SIDEWALK (PCC) REMOVE & REPLACE	2	55 SF

PROJECT ADDRESS:

WARNER DR AND HAYDEN AVE,
CULVER CITY, CA

SYSTEM EXHIBIT B

PROJECT #: SO6596-8440 WARNER DR

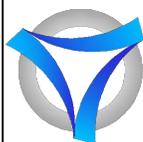

SUPDESIGN GROUP, LLC
722 GENEVIEVE ST, SUITE T
SOLANA BEACH, CA 92075
www.supdesignllc.com