

MEETING DATE: 10/08/12

AGENDA ITEM: Adoption of a Resolution Approving an Encroachment Agreement with XO Communications for Use of the Public Rights-of-Way on Adams Boulevard, La Cienega Boulevard, and Washington Boulevard

ATTACHMENTS

		<u>Pages</u>
1	Resolution, Proposed	1-2
2	System Exhibit	3-4

RESOLUTION NO. 2012-R _____

A RESOLUTION OF THE CITY COUNCIL OF THE CITY OF
CULVER CITY, CALIFORNIA, APPROVING AN
ENCROACHMENT AGREEMENT WITH XO
COMMUNICATIONS.

WHEREAS, XO Communications has applied for a permit to encroach upon
Culver City's public rights-of-way in order to install conduit, fiber optic cable and related
appurtenances, as described in the application dated August 3, 2012 and in the related
encroachment agreement;

WHEREAS, XO Communications is a telecommunications company duly
authorized to provide telecommunication services by the California Public Utilities
Commission;

WHEREAS, the City of Culver City is authorized to regulate time, place and
manner of the placement of telecommunication facilities in its public rights-of-way;

WHEREAS, Section 11.20.025(D) of the Culver City Municipal Code provides
that encroachment permits are subject to approval by the City Council.

NOW, THEREFORE, the City Council of the City of Culver City, California,
DOES HEREBY RESOLVE, as follows:

1. The XO Communications application dated August 3, 2012 and
designated as Cable Engineering Services Project No. 17000126 is hereby approved.

2. The City Manager or his/her designee is authorized to execute the

...

...

...

...

1 related encroachment agreement on behalf of the City of Culver City.

2 APPROVED and ADOPTED this _____ day of _____ 2012.

3
4
5 ANDREW WEISSMAN, MAYOR
6 City of Culver City, California

7
8 ATTEST:

APPROVED AS TO FORM:

9
10
11 MARTIN COLE, City Clerk

for CAROL A. SCHWAB,
City Attorney


12 A12-00762

13
14
15
16
17
18
19
20
21
22
23
24
25
26
27
28 2

LEGEND	
EXISTING POLES	
EXISTING RISER	
PROPOSED XO COMM. U.G.	----
PROPOSED XO COMM. OVERHEAD CABLE	=====
EXIST XO COMM. OVERHEAD	----
MESSENGER ONLY (BARE STRAND)	==




Scale: 1"=200'

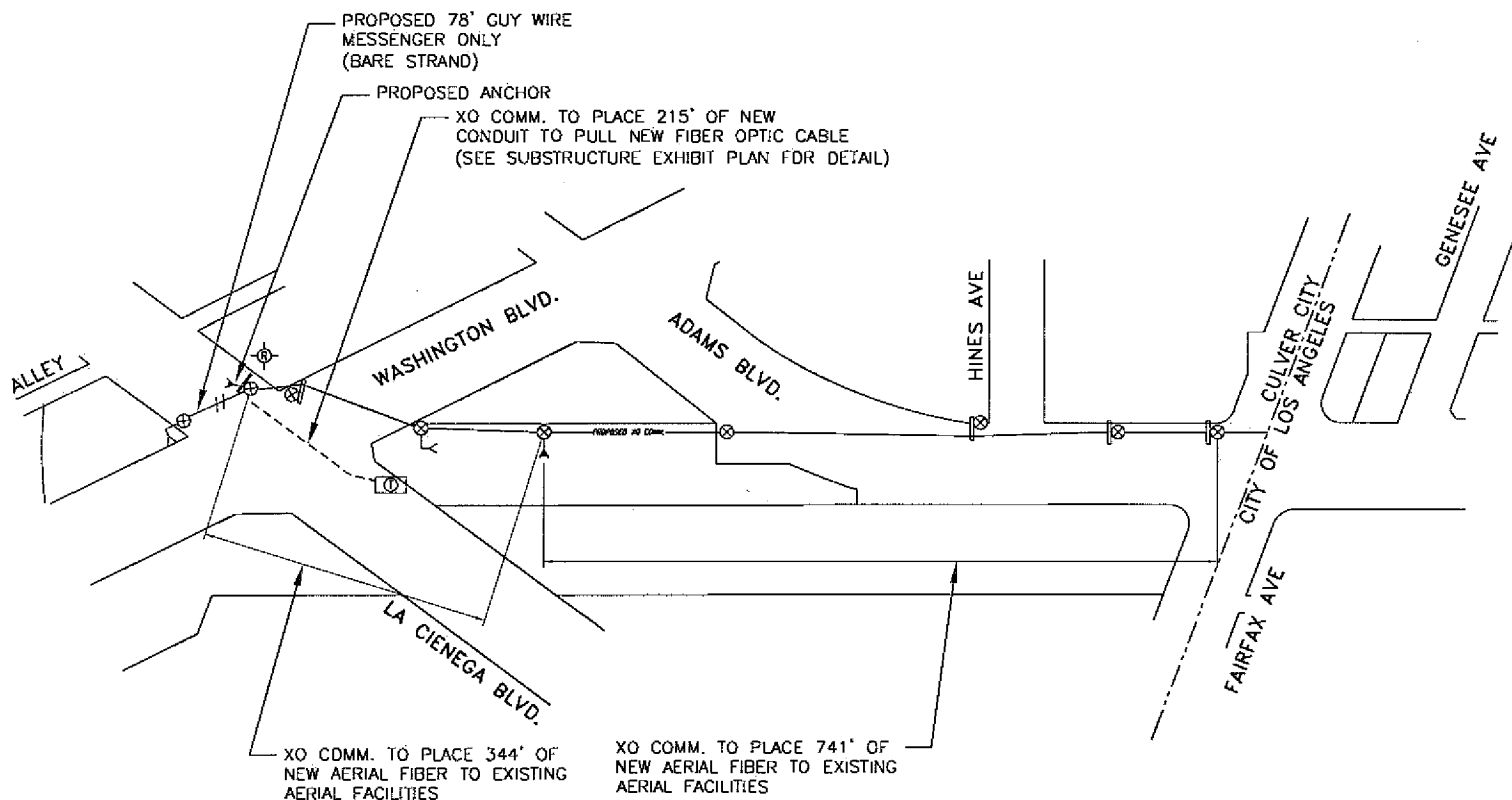


BILL OF MATERIAL			
NO.	MATERIAL	QUANTITY	FOOTAGE
1	AERIAL STRAND FOOTAGE		1,085'

		PROJECT NAME: 9050 WASHINGTON BLVD. CULVER CITY, CA 90232 LOCATION: WASHINGTON BLVD. AND LA CIENEGA BLVD.	
		PROJECT DESCRIPTIONS: XO COMM. TO PLACE 1,085' OF NEW FIBER OPTIC CABLE TO EXISTING XO COMM. AERIAL PLANT AND PULL A TOTAL OF 215' OF NEW F.O.C. THROUGH NEW XO COMM. UNDERGROUND CONDUIT.	
OWNER/APPLICANT OWNER: XO COMMUNICATIONS ADDRESS: 1924 BECRE AVENUE SANTA ANA, CA 92705	PROJECT NO: 17000126	SYSTEM EXHIBIT	

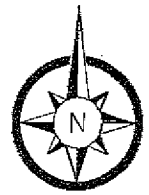

Scale: 1"=50'

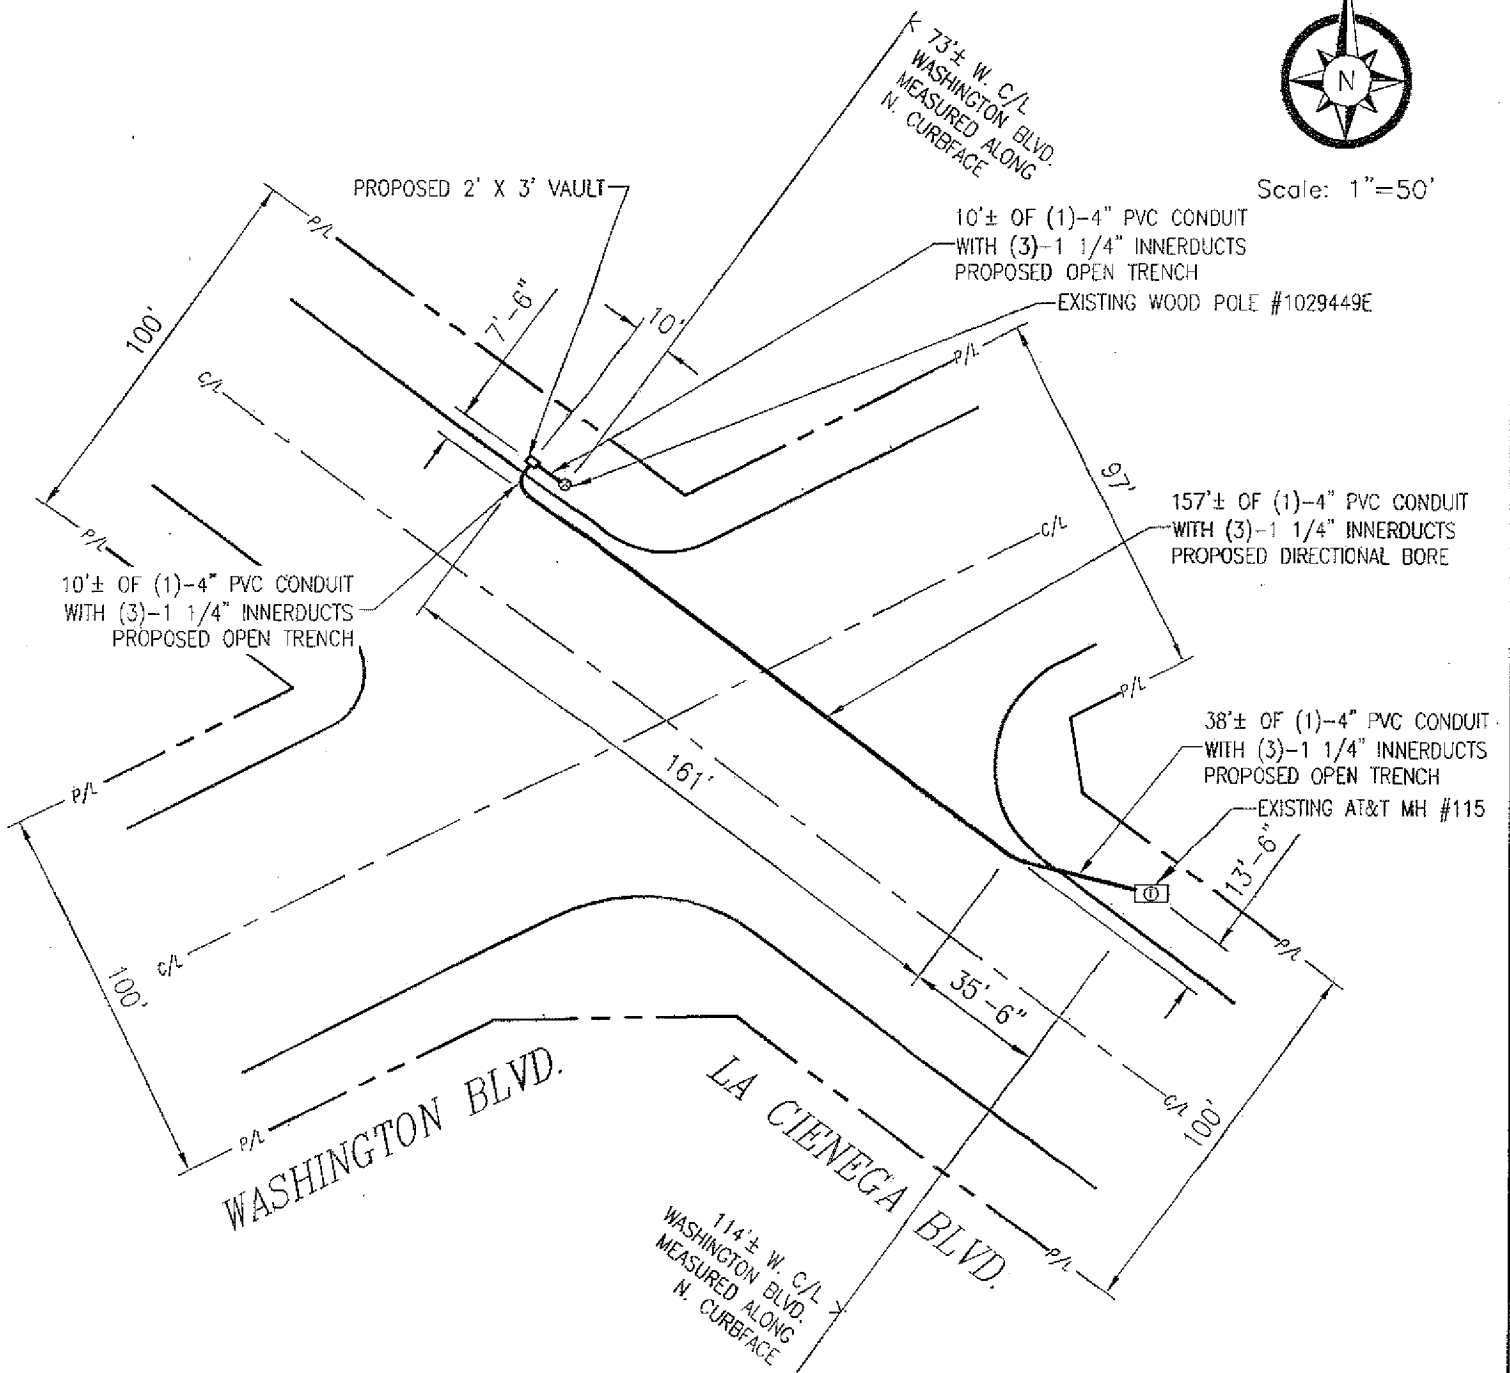

— C/L — — — — — CENTER LINE
— P/L — — — — — PROPERTY LINE
— PROP. U.G. CONDUIT — — — — — NEW U.G. (DIRECTIONAL BORE)
— PROP. U.G. CONDUIT — — — — — NEW U.G. (OPEN TRENCH)
— EXIST. U.G. CONDUIT — — — — — EXISTING U.G.

BILL OF MATERIAL			
NO.	MATERIAL	QUANTITY	FOOTAGE
1	4" PVC CONDUIT WITH (3)-1 1/4" INNERDUCTS	1	215'

NO.	TYPE OF PLACEMENT	FOOTAGE
1	STREET LINEAR TRENCH	58'
2	STREET LINEAR BORE	157'

4x0
Not just talk.
1000 9TH AVE. SUITE 100, SAN ANTONIO, TX 78205

C&S cable
engineering
services
PRESIDENT COMMUNICATIONS INC.
10040 9TH AVE. SUITE 1
SAN ANTONIO, TX 78205
(512) 596-7332 FAX (512) 596-7405

PROJECT NAME: 9050 WASHINGTON BLVD. CULVER CITY, CA 90232
LOCATION: WASHINGTON BLVD. AND LA CIENEGA BLVD.

PROJECT DESCRIPTIONS: PLACING 205'± OF NEW UNDERGROUND CONDUIT FROM EXISTING AT&T MH #115 ON LA CIENEGA BLVD. TO A PROPOSED 2' X 3' VAULT NORTH OF WASHINGTON BLVD. 10'± UNDERGROUND CONDUIT FROM PROPOSED 2' X 3' VAULT TO EXISTING WOOD POLE #1029449E.

SYSTEM EXHIBIT

PROJECT NO: 17000126

OWNER: 4X0 COMMUNICATIONS
ADDRESS: 1024 BELLE AVE. 550
SANTA ANA, CA 92705