

**MEETING DATE:** 09/10/12

**AGENDA ITEM:** Adoption of a Resolution Approving an Encroachment Agreement with Time Warner Cable for Use of the Public Rights-of-Way on Cardiff Avenue and Culver Boulevard

**ATTACHMENTS**

|   |                      | <b><u>Pages</u></b> |
|---|----------------------|---------------------|
| 1 | Resolution, Proposed | 1-2                 |
| 2 | System Exhibit       | 3                   |

RESOLUTION NO. 2012-R \_\_\_\_\_

A RESOLUTION OF THE CITY COUNCIL OF THE CITY OF  
CULVER CITY, CALIFORNIA, APPROVING AN  
ENCROACHMENT AGREEMENT WITH TIME WARNER  
CABLE.

WHEREAS, Time Warner Cable is the holder of a state video franchise,  
issued pursuant to the Digital Infrastructure and Video Competition Act of 2006, authorizing  
it to provide cable video services in Culver City;

WHEREAS, Time Warner Cable's state video franchise also authorizes it to  
install conduit, fiber optic cables and related telecommunication facilities within municipal  
rights-of-way;

WHEREAS, Time Warner Cable has applied for a permit to encroach upon  
Culver City's public rights-of-way in order to install conduit, fiber optic cables and related  
telecommunication facilities;

WHEREAS, the City of Culver City is authorized to regulate the time, place  
and manner of the placement of telecommunication or video facilities in its public rights-of-  
way;

WHEREAS, the City of Culver City regulates the time, place and manner of  
the placement of telecommunication or video facilities in its public rights-of-way through the  
issuance of encroachment permits and encroachment agreements;

WHEREAS, Section 11.20.025(D) of the Culver City Municipal Code provides  
that issuance of encroachment permits is subject to approval by the Culver City City  
Council.

/////

/////

1 NOW, THEREFORE, the City Council of the City of Culver City, California,  
2 DOES HEREBY RESOLVE, as follows:

3 1. The encroachment permit application submitted by Time Warner Cable  
4 for its Project No. 15001029, at 3859 Cardiff Avenue, is hereby approved.

5 2. The City Manager is authorized to execute the related encroachment  
6 agreement on behalf of the City of Culver City.

7 APPROVED and ADOPTED this \_\_\_\_\_ day of \_\_\_\_\_ 2012.  
8  
9

10  
11 ANDREW WEISSMAN, MAYOR  
12 City of Culver City, California  
13

14 ATTEST:

APPROVED AS TO FORM:


15  
16  
17 MARTIN COLE, City Clerk

18 A12-00645  
19  
20  
21  
22  
23  
24  
25  
26  
27  
28

*for* CAROL A. SCHWAB,  
City Attorney




Scale: 1"=50'

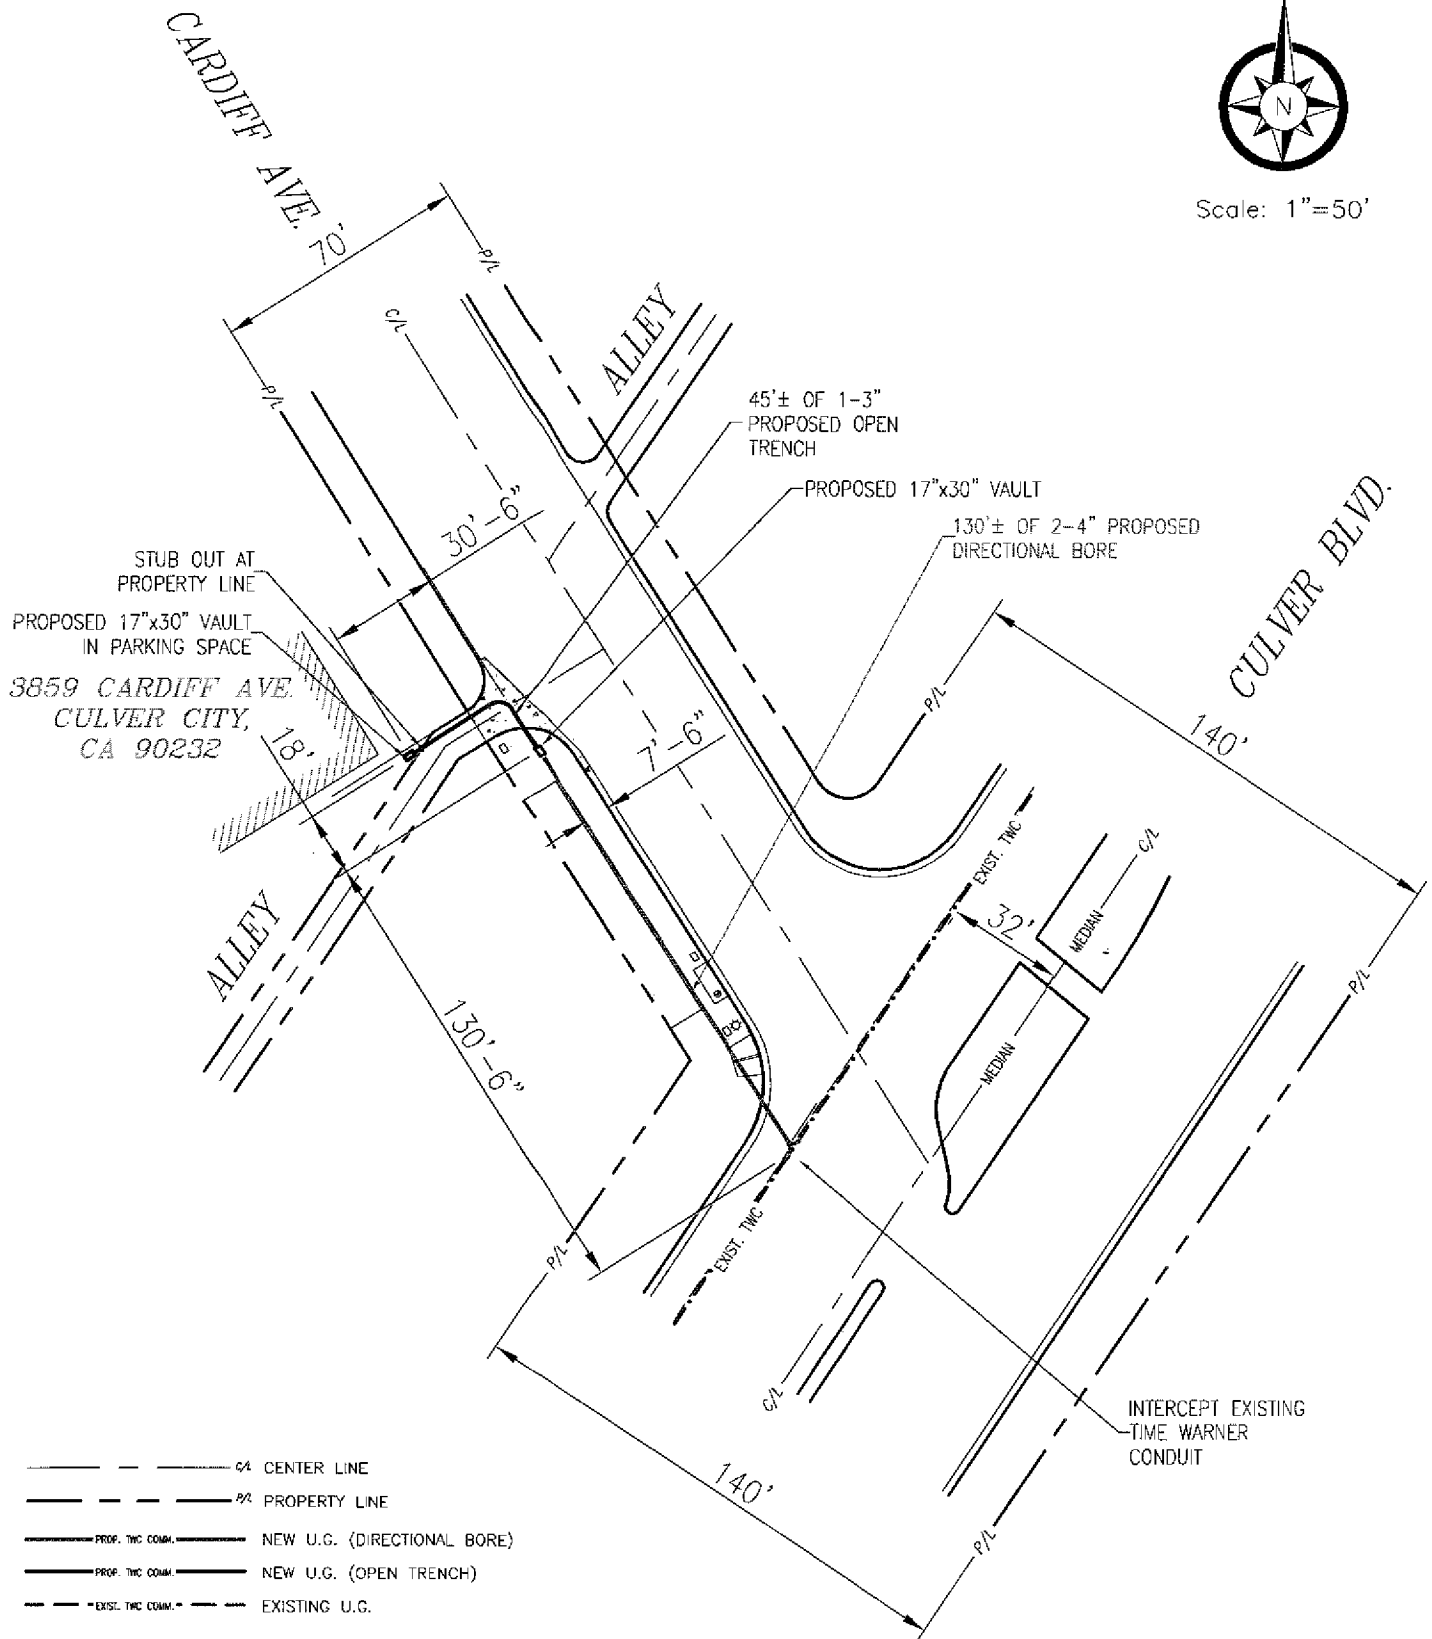

8257 ARIZONA CR. LOS ANGELES, CA 90045

**OWNER/APPLICANT**

OWNER: TIME WARNER COMMUNICATIONS  
ADDRESS: 8257 ARIZONA CR.  
LOS ANGELES, CA 90045

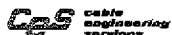

PRESIDENT COMMUNICATIONS INC.

10540 SEPULVEDA BLVD. SUITE 1  
HERNDON, VA 22050  
(703) 876-2332 FAX (703) 876-9166

PROJECT NO: 15001029

PROJECT NAME: 3859 CARDIFF - 3859 CARDIFF AVE., CULVER CITY, CA 90232  
LOCATION: CARDIFF AVE. AND CULVER BLVD.

PROJECT DESCRIPTIONS: PLACING 175' OF NEW UNDERGROUND CONDUIT FROM THE  
INTERCEPT POINT ON CULVER BLVD. & CARDIFF AVE. TO WEST  
OF CARDIFF AVE. ENDING IN ALLEY AT PROPOSED VAULT AT  
3859 CARDIFF AVE. PROPERTY LINE.

SYSTEM EXHIBIT

SHEET 1 OF 1