

MEETING DATE: October 19, 2009

AGENDA ITEM: Approval of Plans and Specifications for Veterans' Memorial Park Playground Improvement Project (P-924).

ATTACHMENTS

	<u>Page</u>
1. KaBOOM! playground design 1 in color scheme 1 (yellow, blue, spring green)	1 - 4
2. KaBOOM! playground design 2 in color scheme 2 (spring green, lime green, brown)	5 - 8
3. KaBOOM! playground design 3 in color scheme 3 (azure, plum, red)	9 - 12

Veterans Memorial Park

Design Number: 095083 - Bill Of Material

Ref. No.	Part No.	Description	Quantity
Posts			
1	ZZCH0009GZ	3.5in OD x 112in GROUND ZERO POST	1
2	ZZCH0018	3.5in OD x 124in STEEL POST W/RIVETED CAP	2
3	ZZCH0028	3.5in OD x 136in STEEL POST W/ RIVETED CAP	6
4	ZZCH0038GZ	3.5in OD x 148in GROUND ZERO POST	4
5	ZZCH0048	3.5in OD x 160in STEEL POST W/ RIVETED CAP	2
6	ZZCH0296	POST W/ LADDER CLIMBER (12in OR 24in DECK)	1
7	ZZCH0297	POST W/ LADDER CLIMBER (36in OR 48in DECK)	1
Decks & Kick Plates			
8	ZZCH0616	SQUARE COATED DECK ASSEMBLY	2
ADA Items			
9	ZZCH2007	TRANSFER STATION w/TALL GUARDRAIL (36in DECK)	1
10	ZZUN2019	APPROACH STEP FOR TRANSFER STATION	1
Slides			
11	ZZCH2736	ONE PIECE 360 PLASTIC SPIRAL SLIDE	1
12	ZZCH2806	24in STEP-UP BRACKET	1
Barriers			
13	ZZCH4095	CENTERLINE PIPE WALL BARRIER	1
14	ZZCH4288	ACCESS GATE	1
Climbers			
15	ZZCH8110	BEANSTALK CLIMBER (48in DECK)	1
16	ZZUN0166	ROCKBLOCKS DECK ACCESS SUPPORT (12in - 24in DECK)	2
17	ZZUN8359	ROCKBLOCKS 90 DEGREE WALL (60in)	1
Ground Zer0 Climbers			
18	ZZCH8398	THE HELIX	1
19	ZZCH8406	THE X FACTOR	1
20	ZZCH8410	THE CAGE	1
Overhead Events			
21	ZZCH5780	6ft HORIZONTAL LOOP LADDER	1
22	ZZCH5970	OVERHEAD EVENT ACCESS LADDER (36in DECK)	1
Balance			
23	ZZCH0149	STEP AROUND	2
24	ZZUN7140	STATIONARY BUTTONS (12in)	1
25	ZZUN7146	STATIONARY BUTTONS (18in)	1
GroundZer0 Balance			
26	ZZCH6887	SHORTY CHALLENGE WALK	1
Audible Activities			
27	ZZUN4567	8in BELL (PIPE WALL MOUNT 4in CENTERS)	1
Stairs and Ladders			
28	ZZCH9168	12in ACCESS STEPPED PLATFORM (DECK TO DECK)	1
Additional Tool & Maintenance Kits			
29	ZZCHGUID	CHALLENGER GUIDELINES	1
30	ZZUN9910	SURFACING WARNING LABEL KIT	1





Veterans Memorial Park

Design Number: 095083 - Bill Of Material

Ref. No.	Part No.	Description	Quantity
31	ZZUN9930	PIPE SYSTEMS MAINTENANCE KIT W/ AEROSOL	1
32	ZZUN9990	TOOL AND ADDITIONAL PARTS KIT W/AEROSOL	1

DESIGN 1

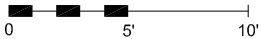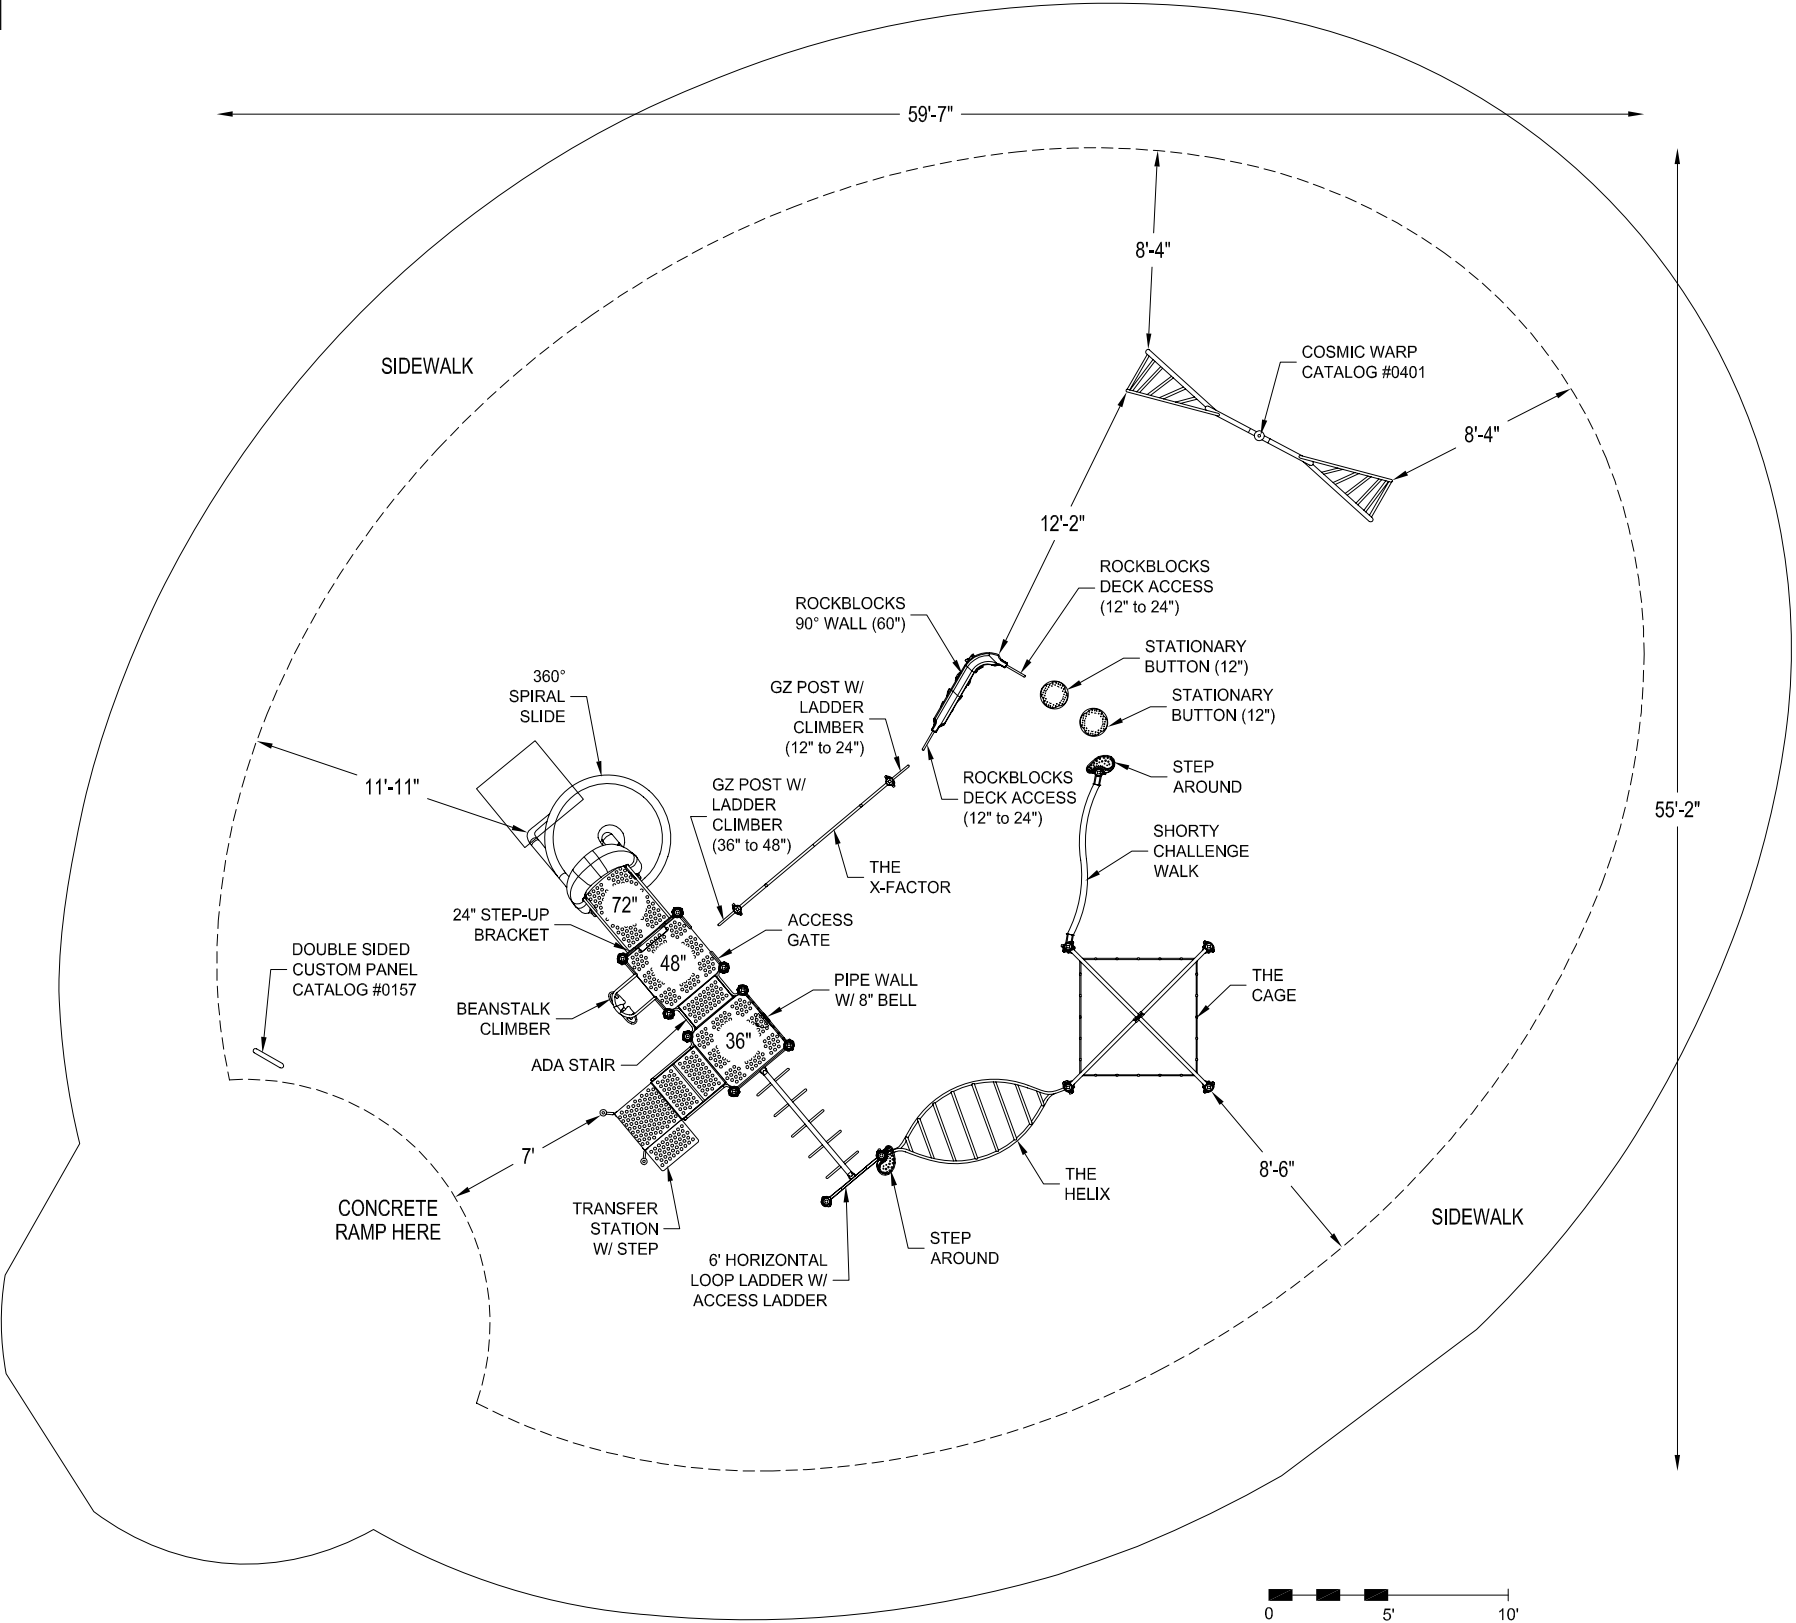

PLAYWORLD™

© 2007 Playworld Systems, Inc.
Playworld™ is a brand of Playworld Systems, Inc.

PROJECT NO: 095083.KAB	REV: -	DATE: 07-OCT-09
SYSTEM: CHALLENGERS		SCALE: 1/8" = 1'-0"
SITE PLAN		DRAWN BY: A. SHRAWDER

KaBOOM! CA
400 S. El Camino Real
Suite 260
San Mateo, CA 94402

VETERANS' MEMORIAL PARK

CULVER CITY, CA

*Playground Supervision Required



A great place to play coming soon!

it starts with a
playground.

DESIGN 1 COLOR SCHEME 1

Featured Colors:



View B



View A

Sponsored by:



Playground design provided
by KaBOOM! Partner in play



get involved at kaboom.org



Veterans Memorial Park

Design Number: 095084 - Bill Of Material

Ref. No.	Part No.	Description	Quantity
Posts			
1	ZZCH0009GZ	3.5in OD x 112in GROUND ZERO POST	2
2	ZZCH0018	3.5in OD x 124in STEEL POST W/RIVETED CAP	1
3	ZZCH0028	3.5in OD x 136in STEEL POST W/ RIVETED CAP	3
4	ZZCH0038GZ	3.5in OD x 148in GROUND ZERO POST	2
5	ZZCH0048	3.5in OD x 160in STEEL POST W/ RIVETED CAP	4
6	ZZCH0068	3.5in OD x 184in STEEL POST POST W/RIVETED CAP	4
Decks & Kick Plates			
7	ZZCH0616	SQUARE COATED DECK ASSEMBLY	3
ADA Items			
8	ZZCH2007	TRANSFER STATION w/TALL GUARDRAIL (36in DECK)	1
9	ZZUN2019	APPROACH STEP FOR TRANSFER STATION	1
Slides			
10	ZZCH3136	SLITHER SLIDE ENTRY/EXIT	1
11	ZZCH8090	SLIDING POLE (72in DECK)	1
12	ZZUN3157	SLITHER SLIDE (RIGHT SECTION)	4
13	ZZUN3158	SLITHER SLIDE (LEFT SECTION)	2
14	ZZUN3167	SLITHER SLIDE SUPPORT LEG 5ft-6in	1
15	ZZUN3176	SLITHER SLIDE SUPPORT LEG 2ft-6in	1
Barriers			
16	ZZCH4288	ACCESS GATE	1
Climbers			
17	ZZCH6979	INCLINED CLIFF HANGER (96in DECK)	1
18	ZZCH7170	8ft TOWER CLIMBER	1
19	ZZUN0168	ROCKBLOCKS DECK ACCESS SUPPORT (60in - 72in DECK)	1
20	ZZUN0169	ROCKBLOCKS Z SUPPORT (RAISED 60in WALL)	1
21	ZZUN0179	ROCKBLOCKS END SUPPORT (84in WALL)	1
22	ZZUN8358	ROCKBLOCKS 90 DEGREE WALL (84in to 60in)	1
23	ZZUN8370	ROCKBLOCKS 90 DEGREE WALL (84in TO 60in) RIGHT	1
Ground Zer0 Climbers			
24	ZZCH8406	THE X FACTOR	1
Overhead Events			
25	ZZCH5716	270 DEGREE HORIZONTAL LOOP LADDER	1
Balance			
26	ZZCH0149	STEP AROUND	2
27	ZZUN7146	STATIONARY BUTTONS (18in)	1
GroundZer0 Balance			
28	ZZCH6887	SHORTY CHALLENGE WALK	1
Bridges			
29	ZZCH6479	CRAZY BONES 6ft x 2ft RISE BRIDGE	1
Audible Activities			
30	ZZCH4559	10in BELL (POST MOUNT)	1
Stairs and Ladders			


Veterans Memorial Park

Design Number: 095084 - Bill Of Material

Ref. No.	Part No.	Description	Quantity
31	ZZCH9177	36in ACCESS STEPPED PLATFORM (DECK TO DECK) Additional Tool & Maintenance Kits	1
32	ZZCHGUID	CHALLENGER GUIDELINES	1
33	ZZUN9910	SURFACING WARNING LABEL KIT	1
34	ZZUN9930	PIPE SYSTEMS MAINTENANCE KIT W/ AEROSOL	1
35	ZZUN9990	TOOL AND ADDITIONAL PARTS KIT W/AEROSOL	1



DESIGN 2

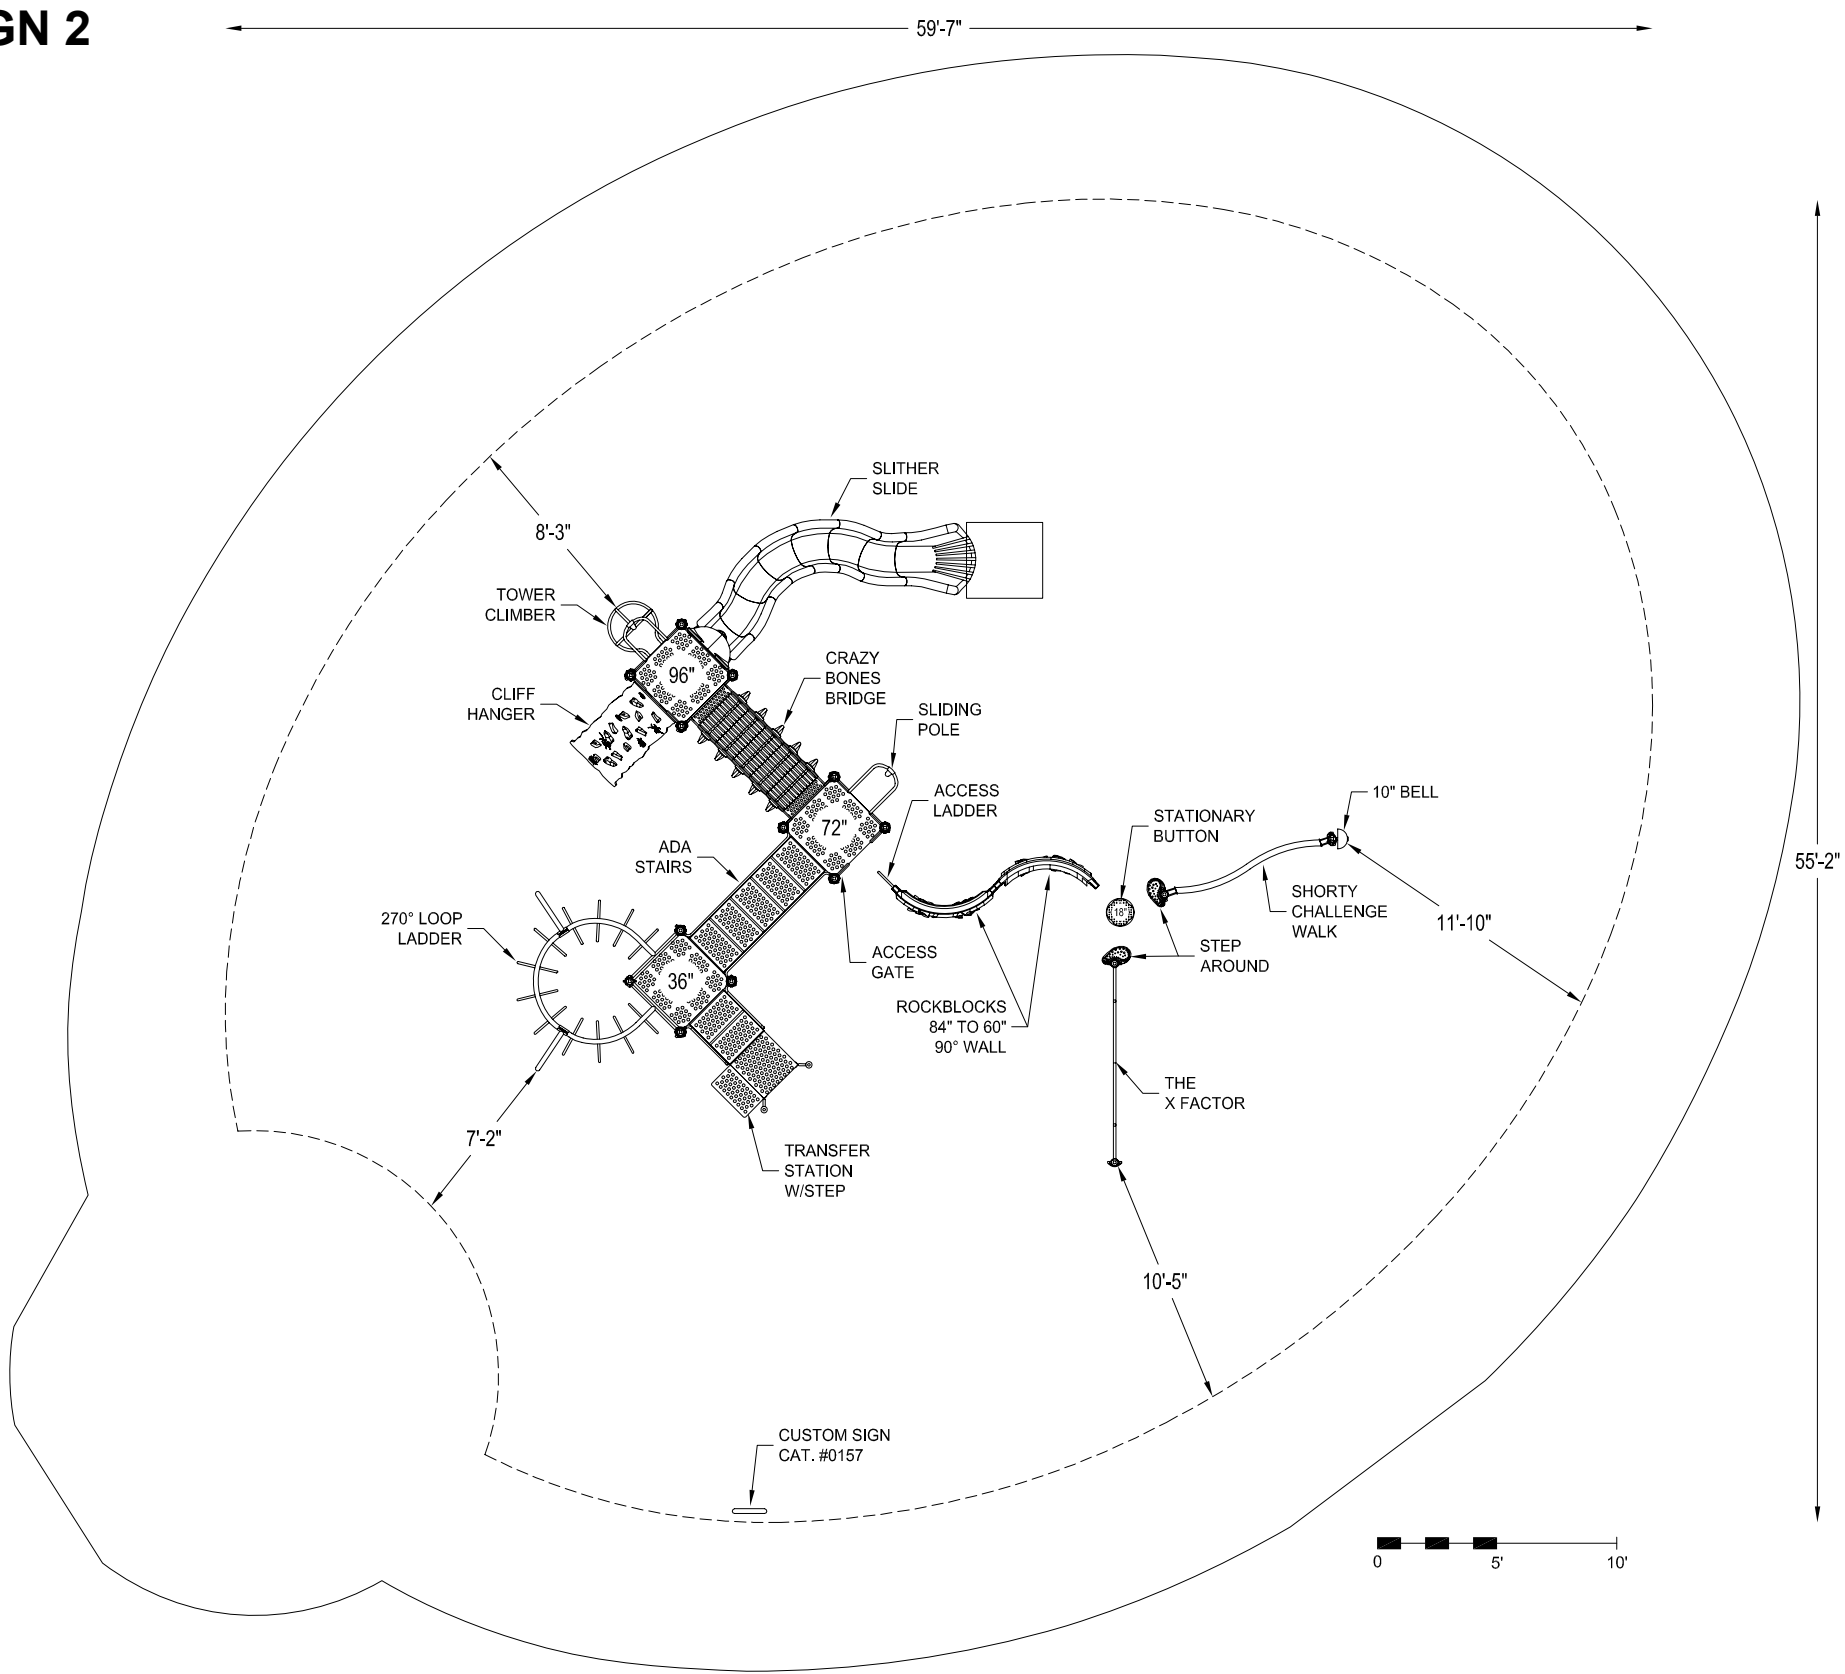

PLAYWORLD™

© 2007 Playworld Systems, Inc.
Playworld™ is a brand of Playworld Systems®, Inc.

PROJECT NO: 095084.KAB	REV: -	DATE: 07-OCT-09
SYSTEM: CHALLENGERS		SCALE: 1/8" = 1'-0"
SITE PLAN		DRAWN BY: BRETT WALTER

KaBOOM! CA
400 S. El Camino Real
Suite 260
San Mateo, CA 94402



35' X 27' X 14'



5-12



42 USERS



ASTM
F1487-98



59'7" X 55'2"



2437 SqFt.



9 Ft.



VETERAN'S MEMORIAL PARK

CULVER CITY, CA

*Playground Supervision Required



A great place to play coming soon!

it starts with a
playground.

DESIGN 2
COLOR SCHEME 2

Veterans' Memorial Park

Culver City, CA
12/03/2009



View A



View B



The Wasserman Foundation

Sponsored by:

Featured Colors:

Plum	Spring	Medallion	Lime	Brownstone	Hunter Green

Eco-Armor™

Playground design provided
by KaBOOM! Partner in play



get involved at kaboom.org

Veterans Memorial Park

Design Number: 095085 - Bill Of Material

Ref. No.	Part No.	Description	Quantity
Posts			
1	ZZCH0028	3.5in OD x 136in STEEL POST W/ RIVETED CAP	8
2	ZZCH0038GZ	3.5in OD x 148in GROUND ZERO POST	2
3	ZZCH0048	3.5in OD x 160in STEEL POST W/ RIVETED CAP	2
4	ZZCH1850	3.5in OD CANTILEVER POST FOR MONORAILS	2
Decks & Kick Plates			
5	ZZCH0616	SQUARE COATED DECK ASSEMBLY	1
6	ZZCH0629	LONG COATED DECK ASSEMBLY	1
ADA Items			
7	ZZCH2027	TRANSFER STATION (48in DECK)	1
8	ZZUN2019	APPROACH STEP FOR TRANSFER STATION	1
Slides			
9	ZZCH2736	ONE PIECE 360 PLASTIC SPIRAL SLIDE	1
10	ZZCH2806	24in STEP-UP BRACKET	1
11	ZZCH8070	SLIDING POLE (48in DECK)	1
Activity Panels			
12	ZZCH4406	ACCESSIBLE DRIVING PANEL	1
13	ZZCH4446	SLIDE-N-LEARN PANEL	1
14	ZZCH4807	OVAL INSERT PANEL (DECK MOUNT)	2
15	ZZUN4797	LOOK DOWN PANEL INSERT	1
16	ZZUN4806	SHIFTING SANDS PANEL INSERT	1
Barriers			
17	ZZCH4288	ACCESS GATE	3
Climbers			
18	ZZCH7658	SOLAR CLIMBER (48in & 42in DECK)	1
19	ZZUN0167	ROCKBLOCKS DECK ACCESS SUPPORT (36in - 48in DECK)	1
20	ZZUN0178	ROCKBLOCKS END SUPPORT (60in WALL)	1
21	ZZUN0179	ROCKBLOCKS END SUPPORT (84in WALL)	1
22	ZZUN8357	ROCKBLOCKS KINKED WALL (84in)	1
23	ZZUN8360	ROCKBLOCKS END WALL (60in)	1
24	ZZUN8417	THE HELIX (60in & 84in WALL)	1
25	ZZUN8429	THE OUTRIGGER	1
Ground Zero Climbers			
26	ZZCH8460	THE CRATER WALL	1
27	ZZUN6738	WHIRLWIND CLIMBER 48in	1
Overhead Events			
28	ZZCH5736	CHINNING - TURNING BAR	1
29	ZZUN6990	MONORAIL SECTION FOR CANTILEVER POSTS	1
Balance			
30	ZZCH0149	STEP AROUND	2
31	ZZUN7140	STATIONARY BUTTONS (12in)	4
32	ZZUN7146	STATIONARY BUTTONS (18in)	3
Additional Tool & Maintenance Kits			


Veterans Memorial Park

Design Number: 095085 - Bill Of Material

Ref. No.	Part No.	Description	Quantity
33	ZZCHGUID	CHALLENGER GUIDELINES	1
34	ZZUN9910	SURFACING WARNING LABEL KIT	1
35	ZZUN9930	PIPE SYSTEMS MAINTENANCE KIT W/ AEROSOL	1
36	ZZUN9990	TOOL AND ADDITIONAL PARTS KIT W/AEROSOL	1



DESIGN 3

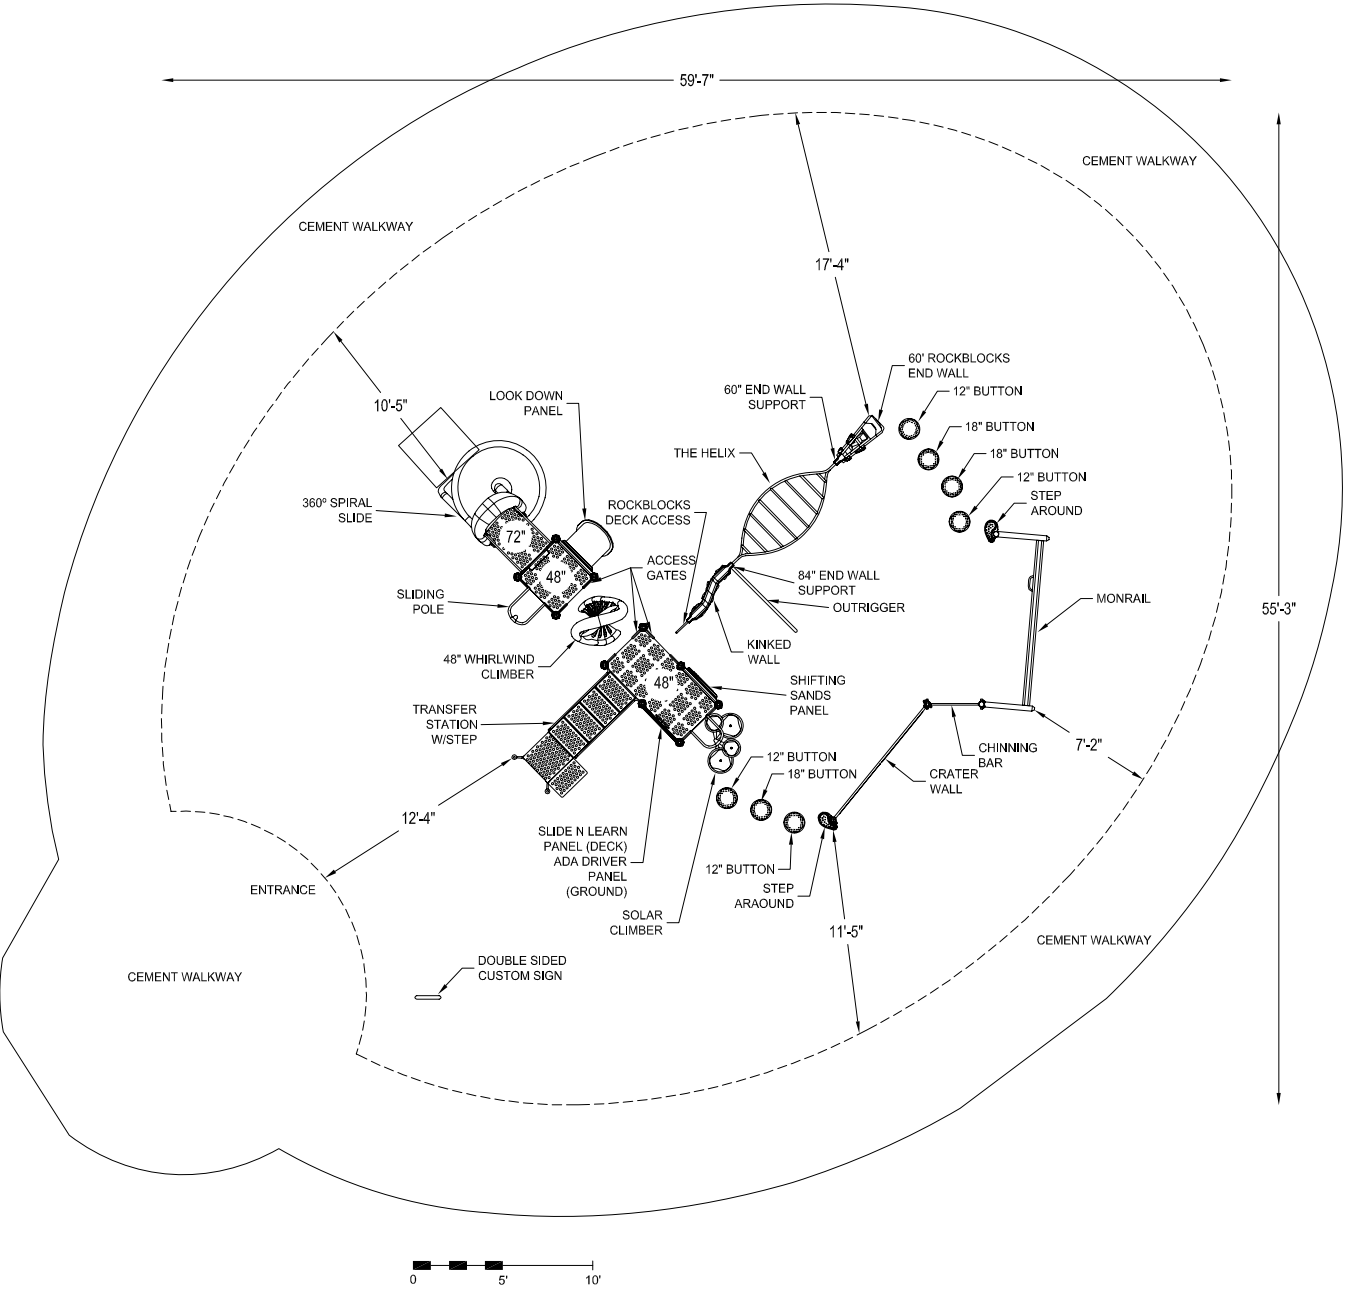

PLAYWORLD™

© 2007 Playworld Systems, Inc.
Playworld™ is a brand of Playworld Systems®, Inc.

PROJECT NO: 095085.KAB	REV: -	DATE: 07-OCT-09
SYSTEM: CHALLENGERS		SCALE: 3/32" = 1'-0"
SITE PLAN		DRAWN BY: PENNY PRATT

KaBOOM! CA
400 S. El Camino Real
Suite 260
San Mateo, CA 94402

VETERAN'S MEMORIAL PARK

CULVER CITY, CA

*Playground Supervision Required



it starts with a
playground.

DESIGN 3
COLOR SCHEME 3

A great place to play coming soon!

Veteran's Memorial park

Culver City, CA
12/03/09



View A




View B

Sponsored by:



The Wasserman Foundation

Featured Colors:

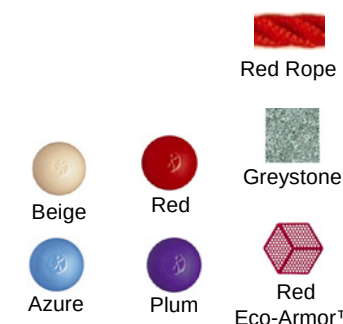

Playground design provided
by KaBOOM! Partner in play



get involved at kaboom.org