


WASHINGTON BLVD

VENICE BLVD


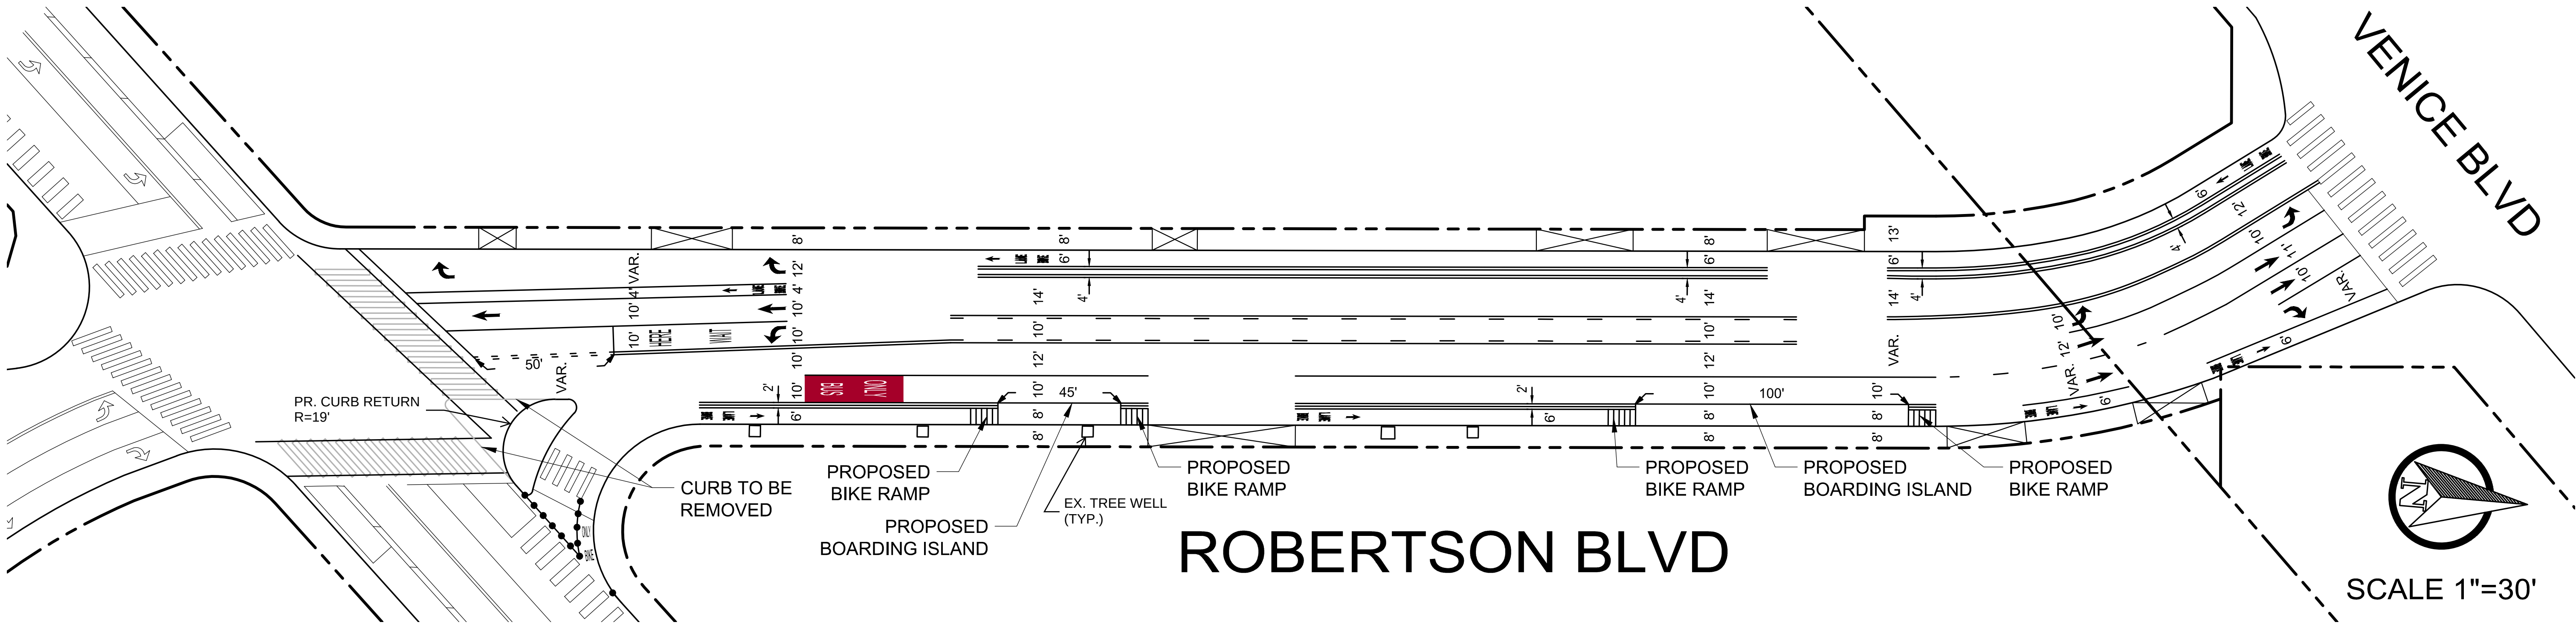


WASHINGTON BLVD

ROBERTSON BLVD

ROBERTSON BLVD

ROBERTSON BLVD

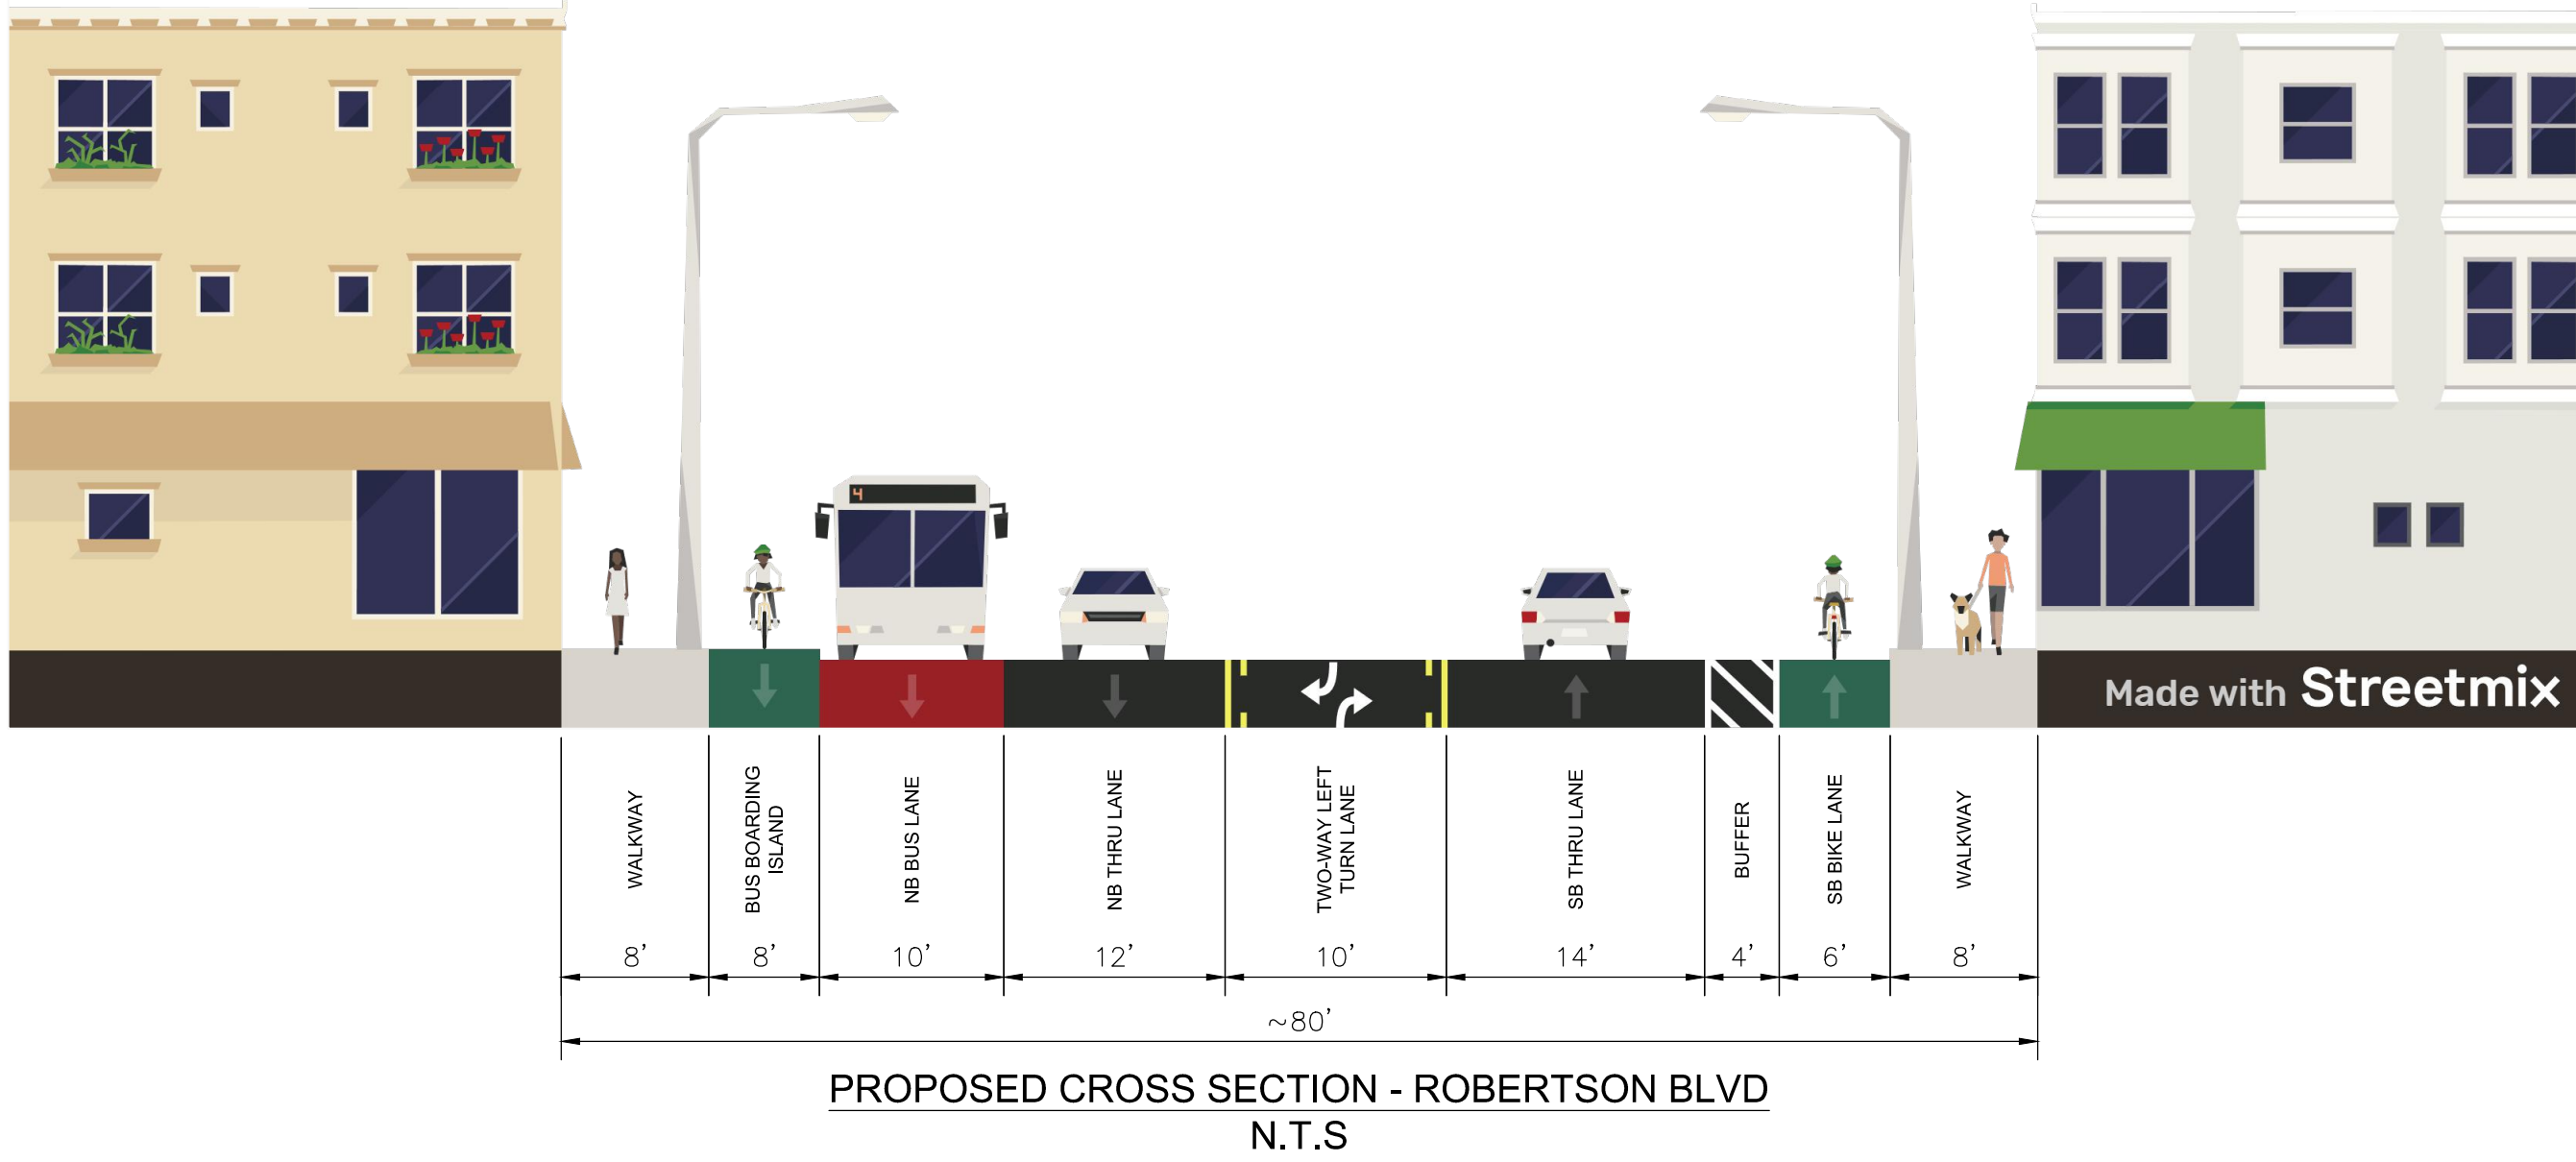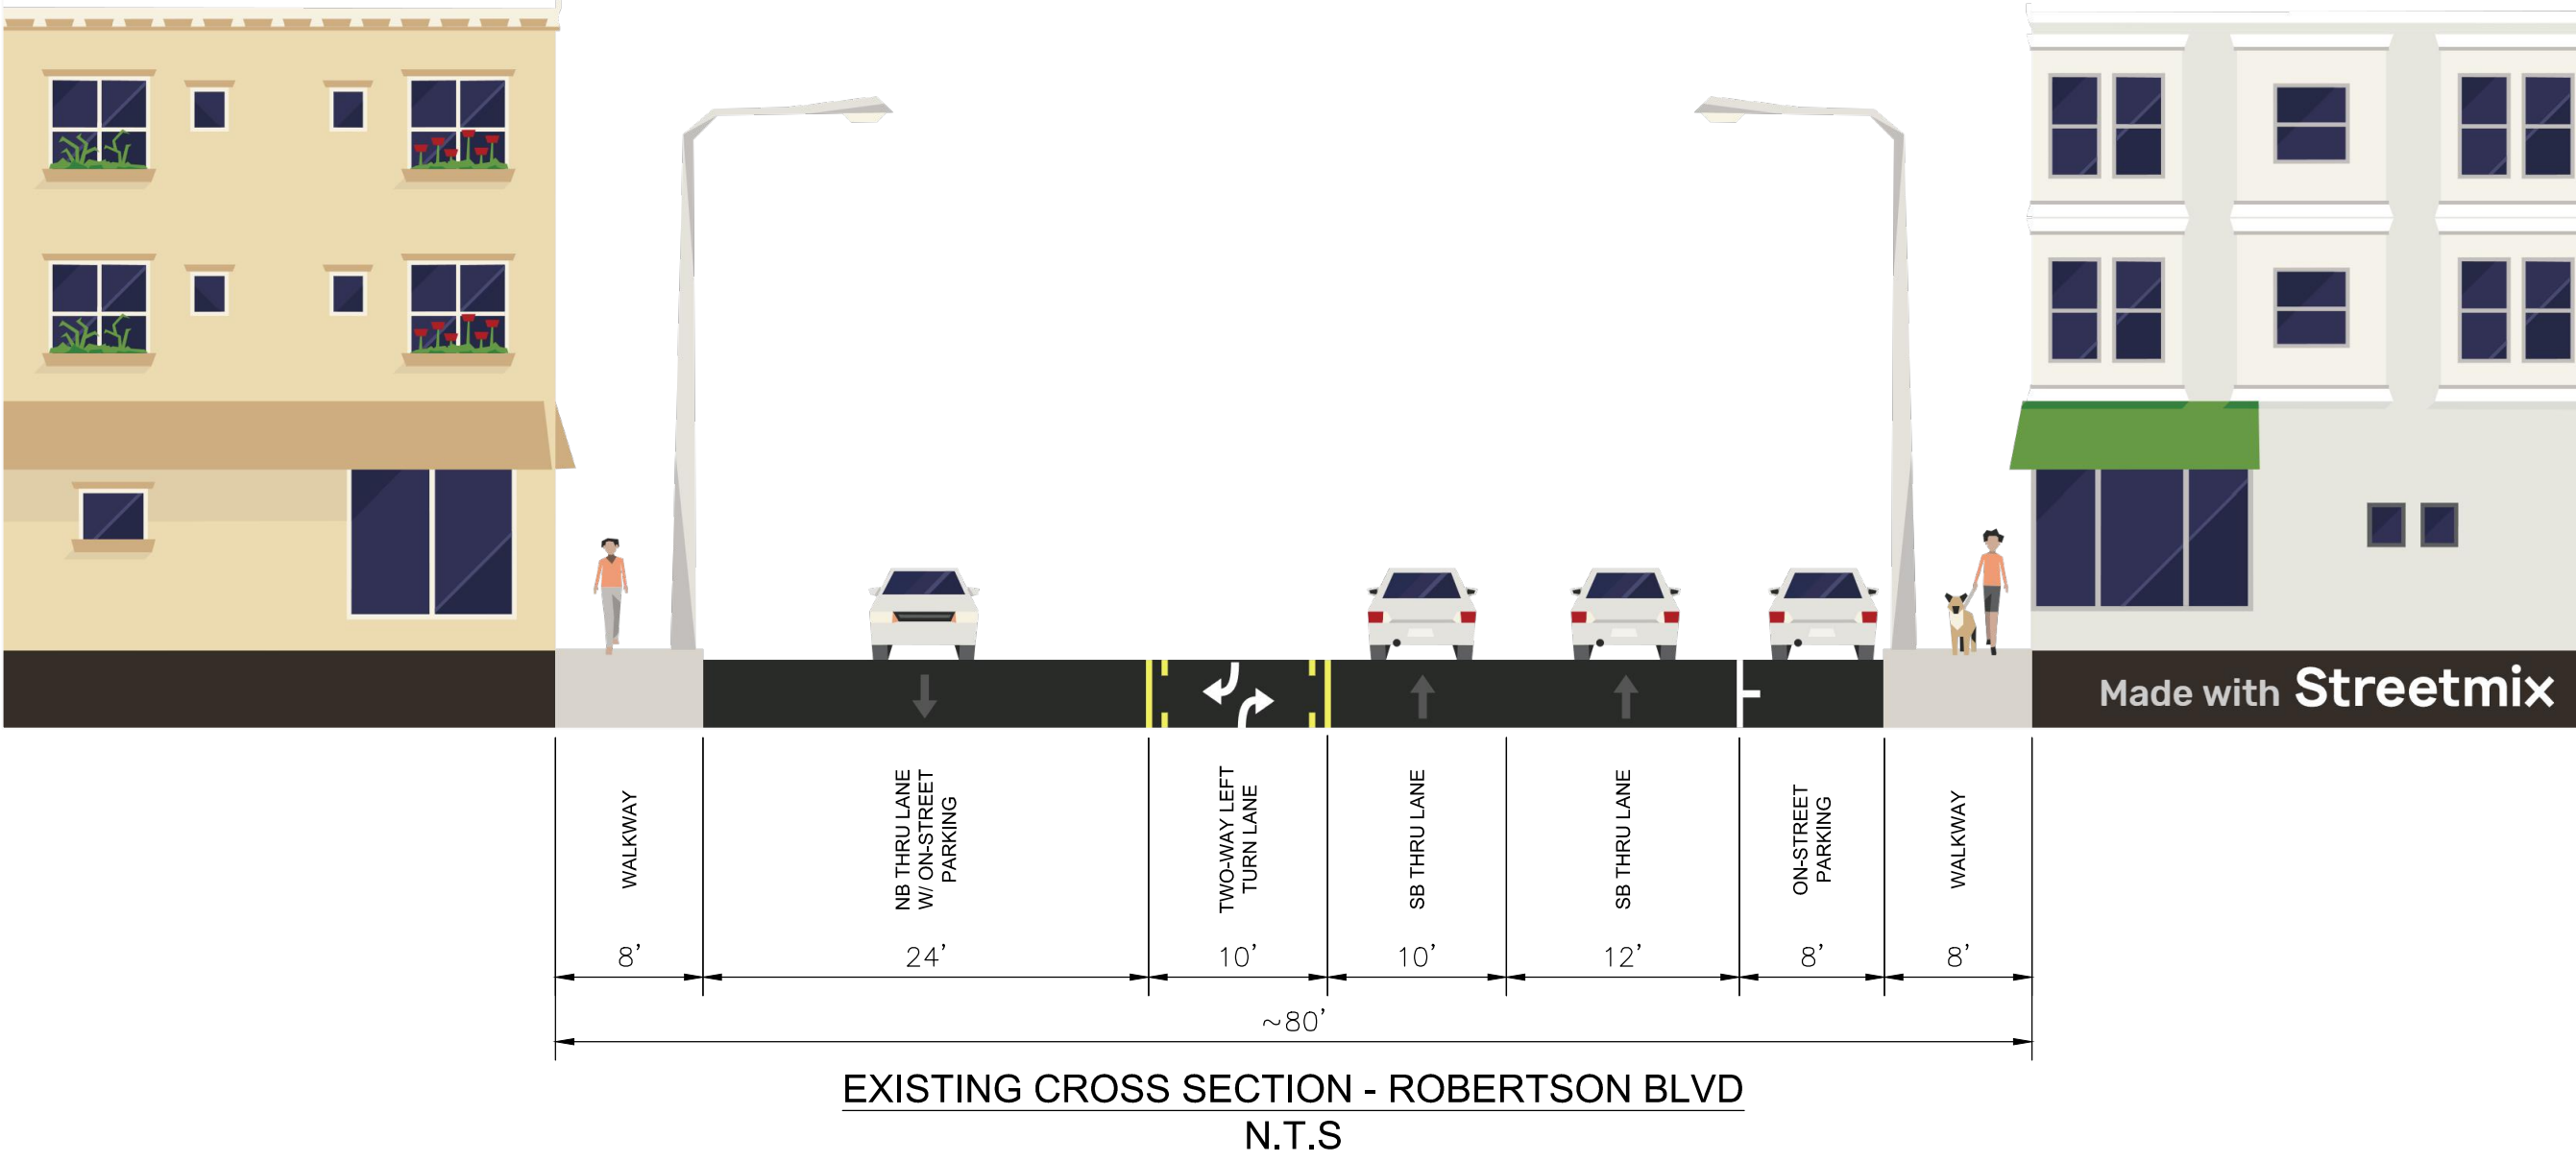

CITY OF CULVER CITY
PUBLIC WORKS DEPARTMENT
MOBILITY & TRAFFIC ENGINEERING DIVISION


CONCEPT 1
ROBERTSON BLVD FROM
WASHINGTON BLVD TO VENICE BLVD

NO	DESCRIPTION	BY	AP	DATE

DESIGNED BY	DATE	CHECKED BY		SHEET		
		THOMAS CHECK, PE, TE SENIOR TRAFFIC ENGINEER	DATE	OF		
DRAWN BY	DATE	APPROVED BY				
		ANDREW MAXIMOUS, PE, TE MOBILITY & TRAFFIC ENGINEERING MANAGER	DATE	SHEETS	PROJECT NUMBER	PLAN NUMBER


WASHINGTON BLVD

VENICE BLVD

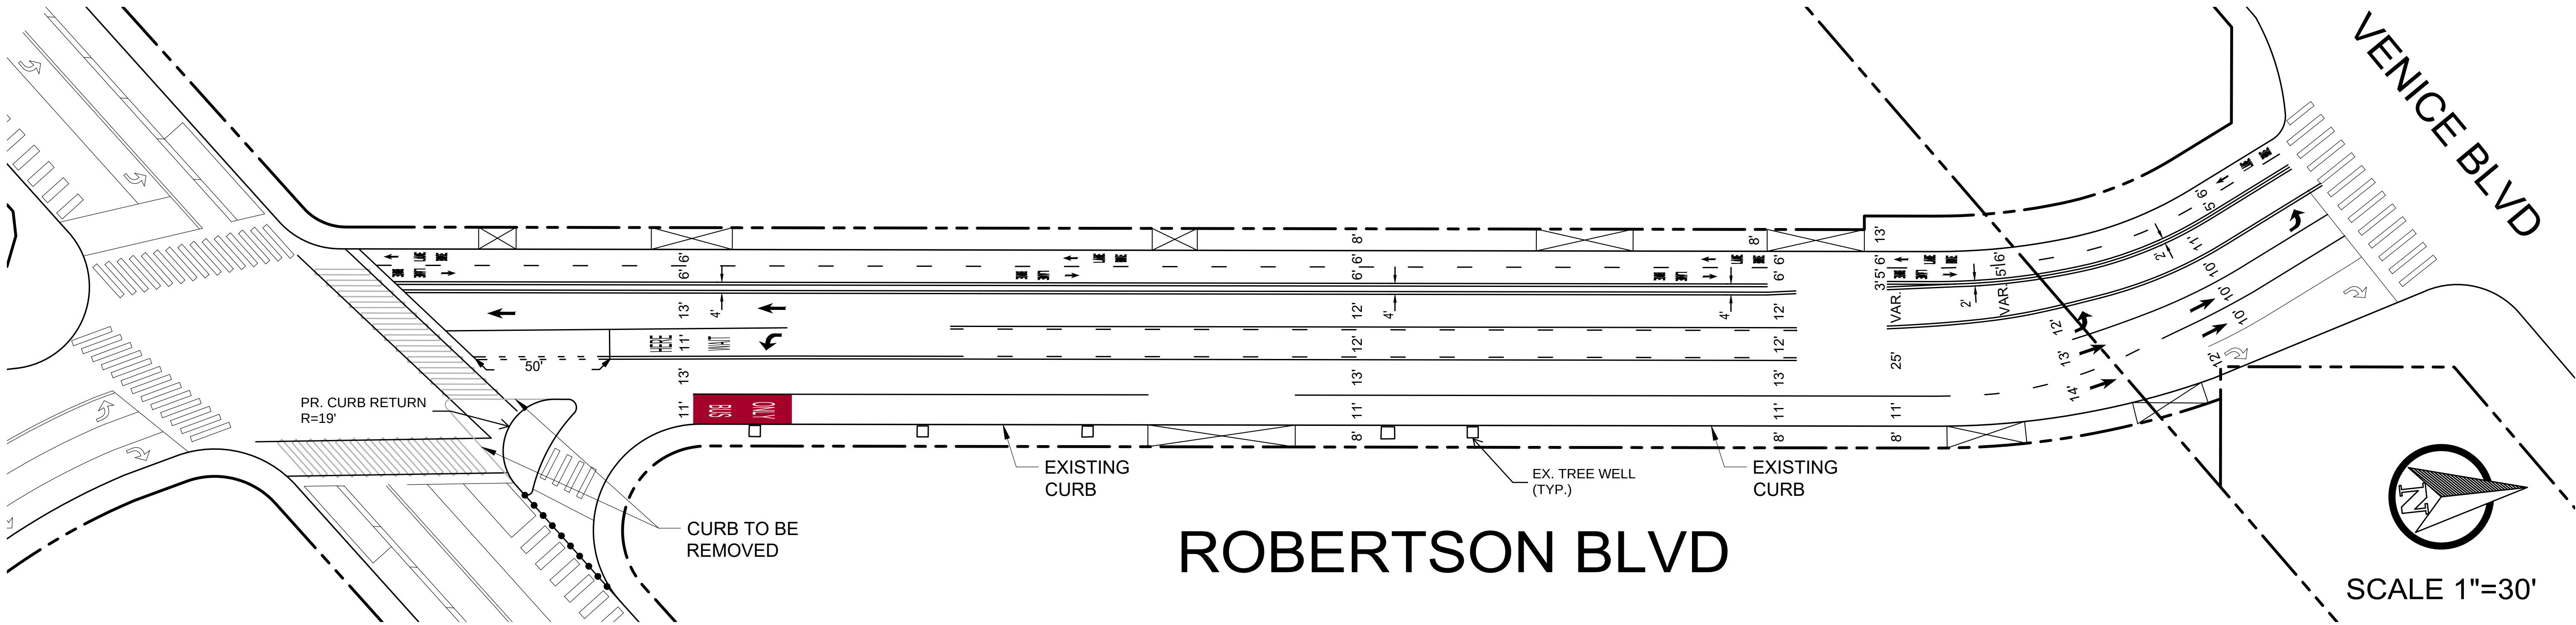


ROBERTSON BLVD

ROBERTSON BLVD

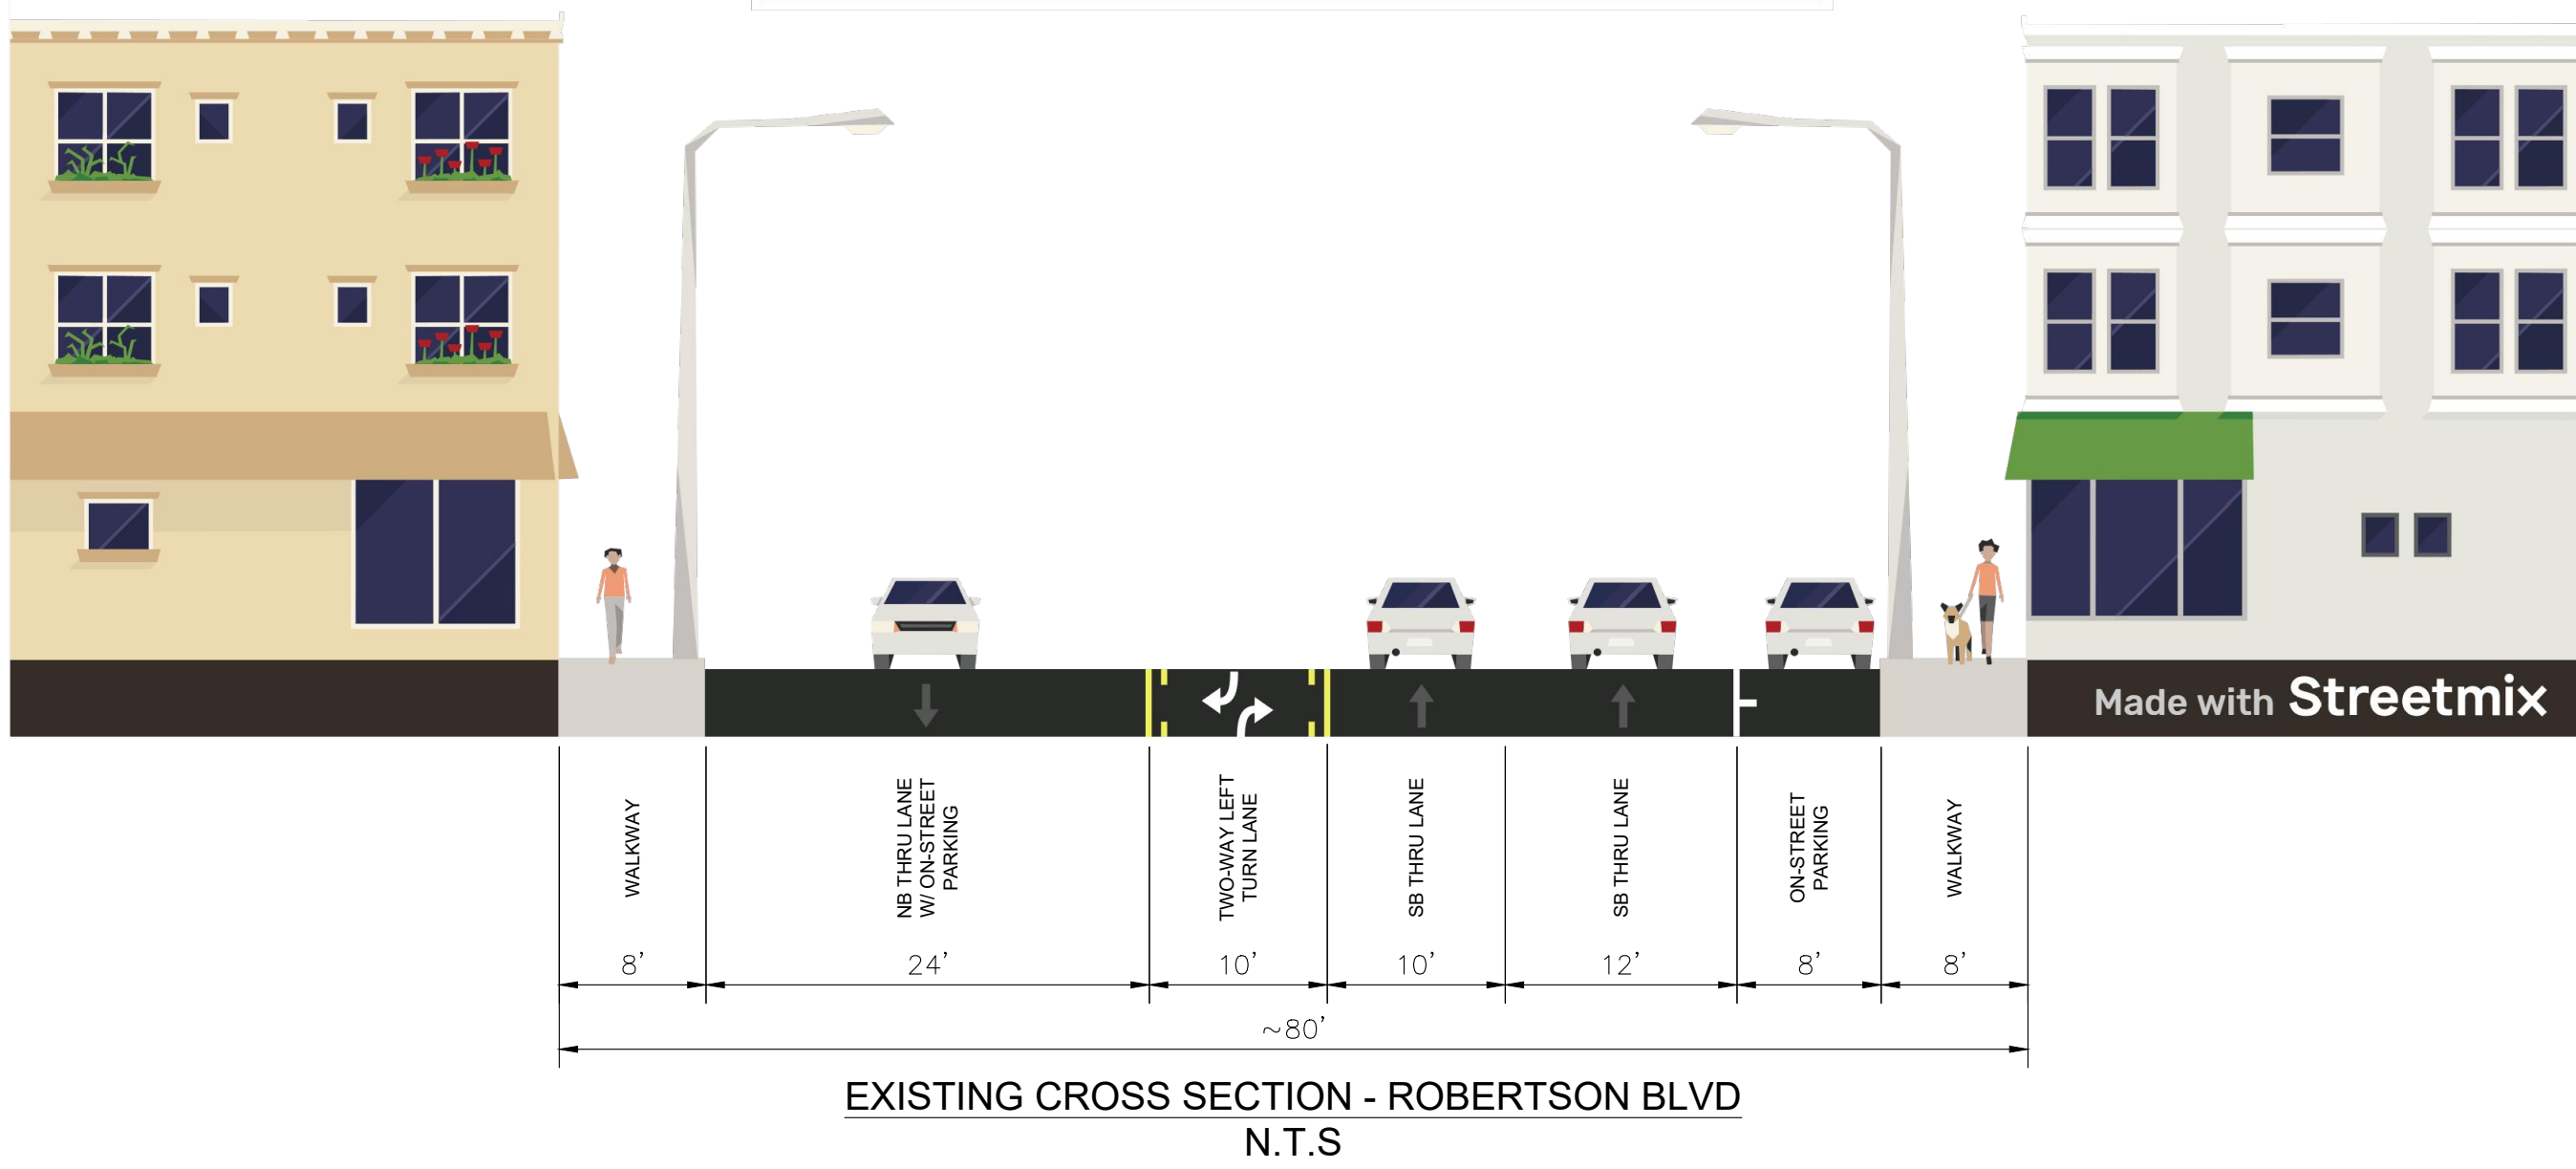

ROBERTSON BLVD

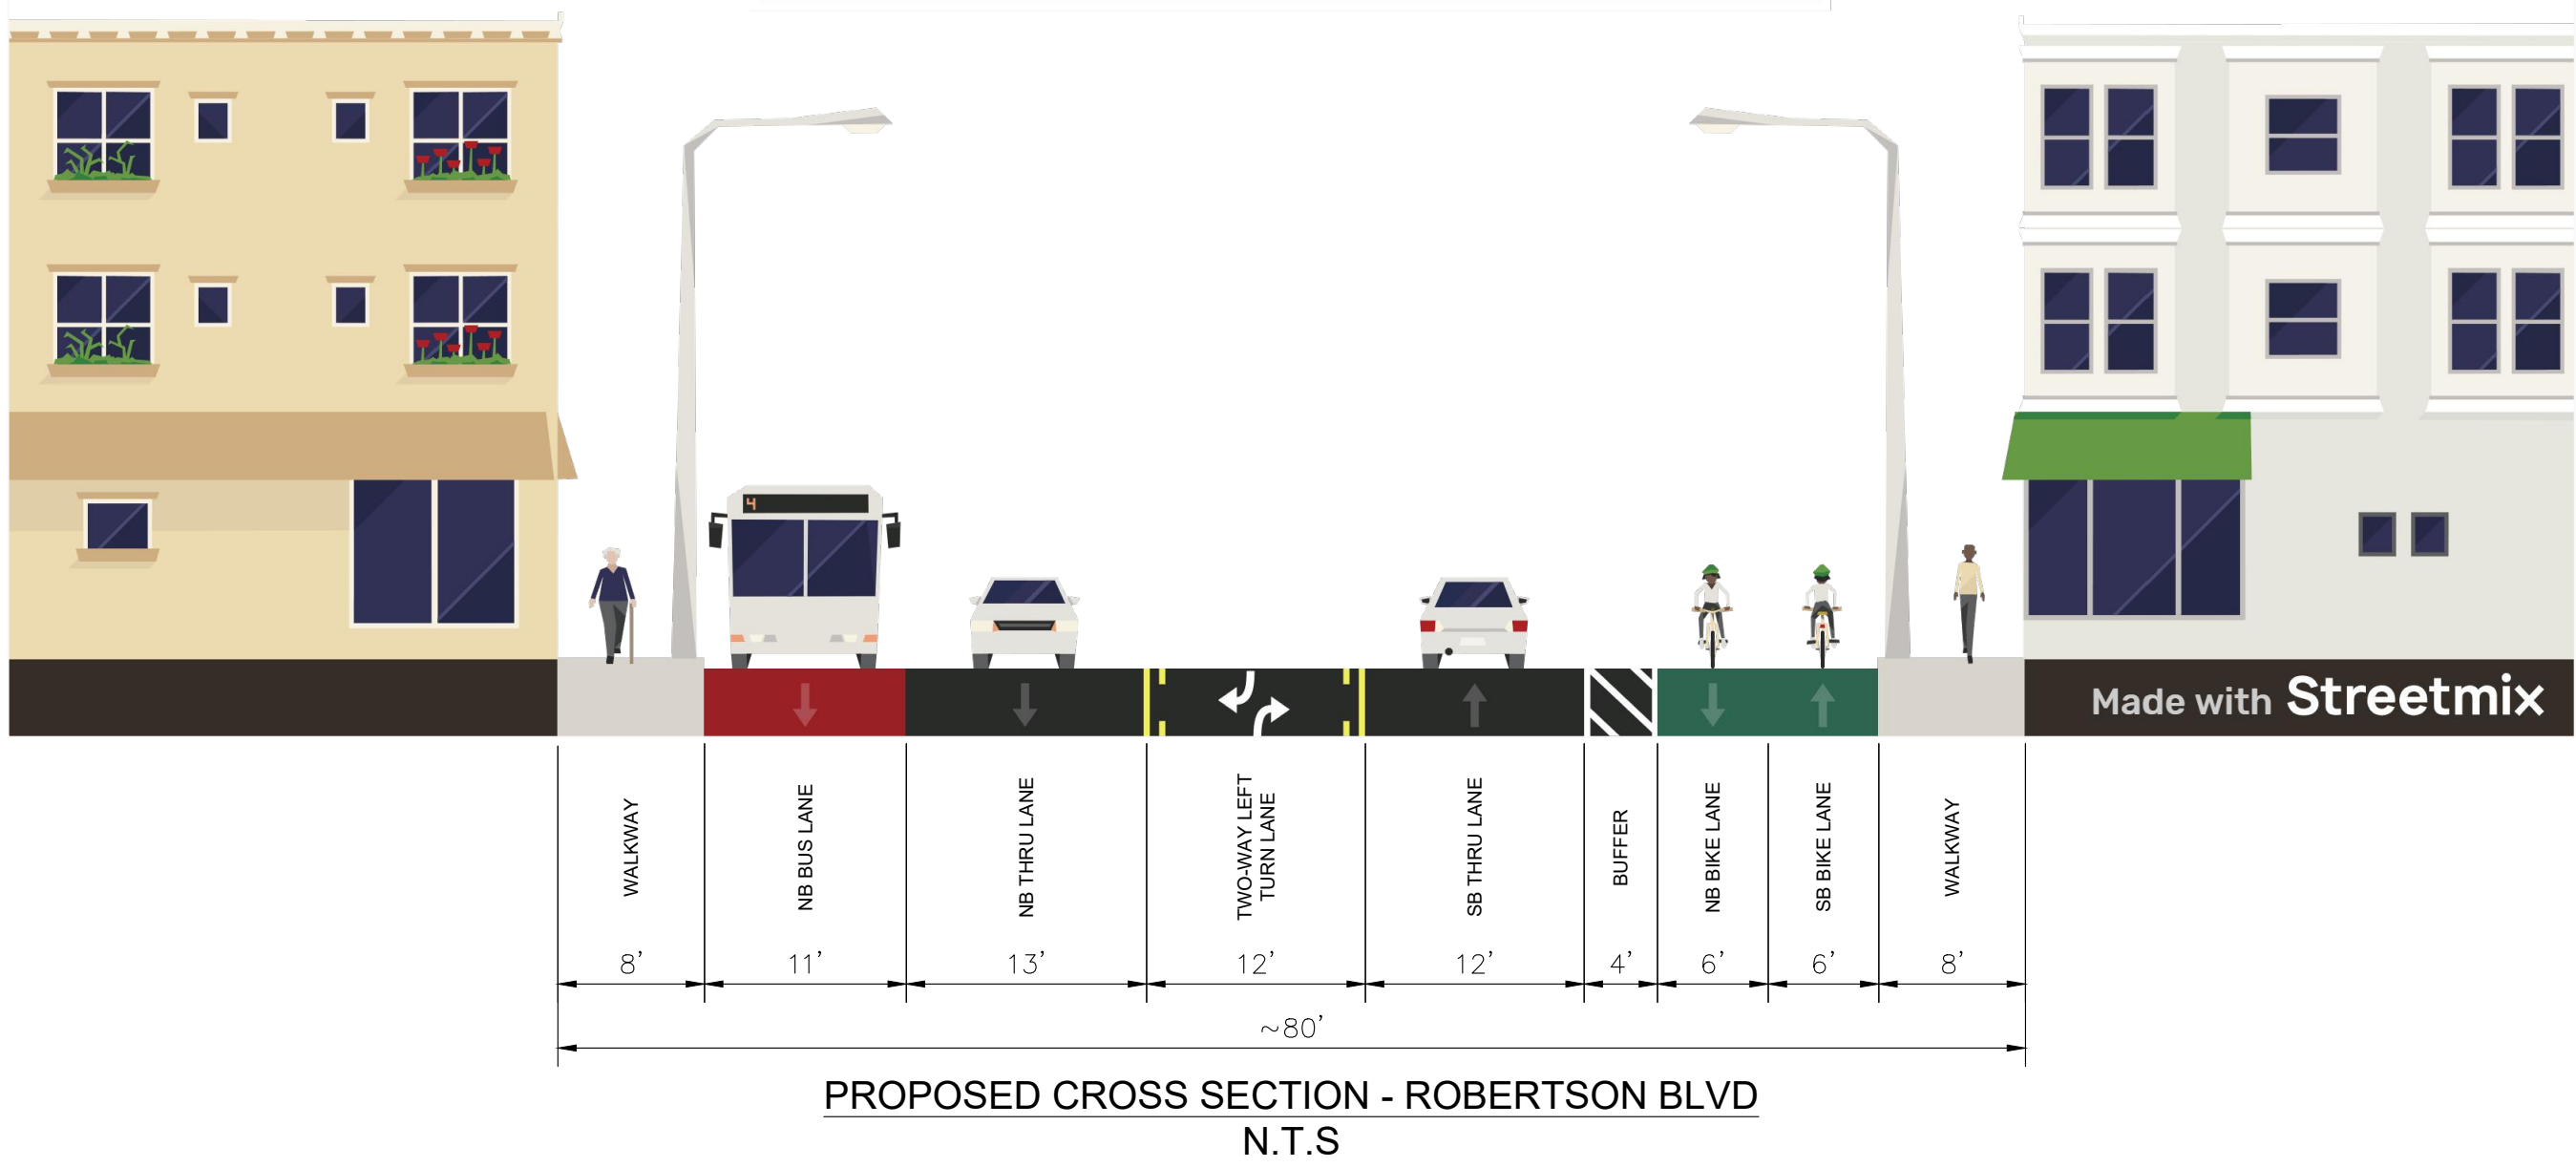

CITY OF CULVER CITY
PUBLIC WORKS DEPARTMENT
MOBILITY & TRAFFIC ENGINEERING DIVISION


CONCEPT 2
ROBERTSON BLVD FROM
WASHINGTON BLVD TO VENICE BLVD

NO	DESCRIPTION	BY	AP	DATE

DESIGNED BY	DATE	CHECKED BY		SHEET		
		THOMAS CHECK, PE, TE SENIOR TRAFFIC ENGINEER	DATE	OF		
DRAWN BY	DATE	APPROVED BY				
		ANDREW MAXIMOUS, PE, TE MOBILITY & TRAFFIC ENGINEERING MANAGER	DATE	SHEETS	PROJECT NUMBER	PLAN NUMBER


WASHINGTON BLVD

VENICE BLVD

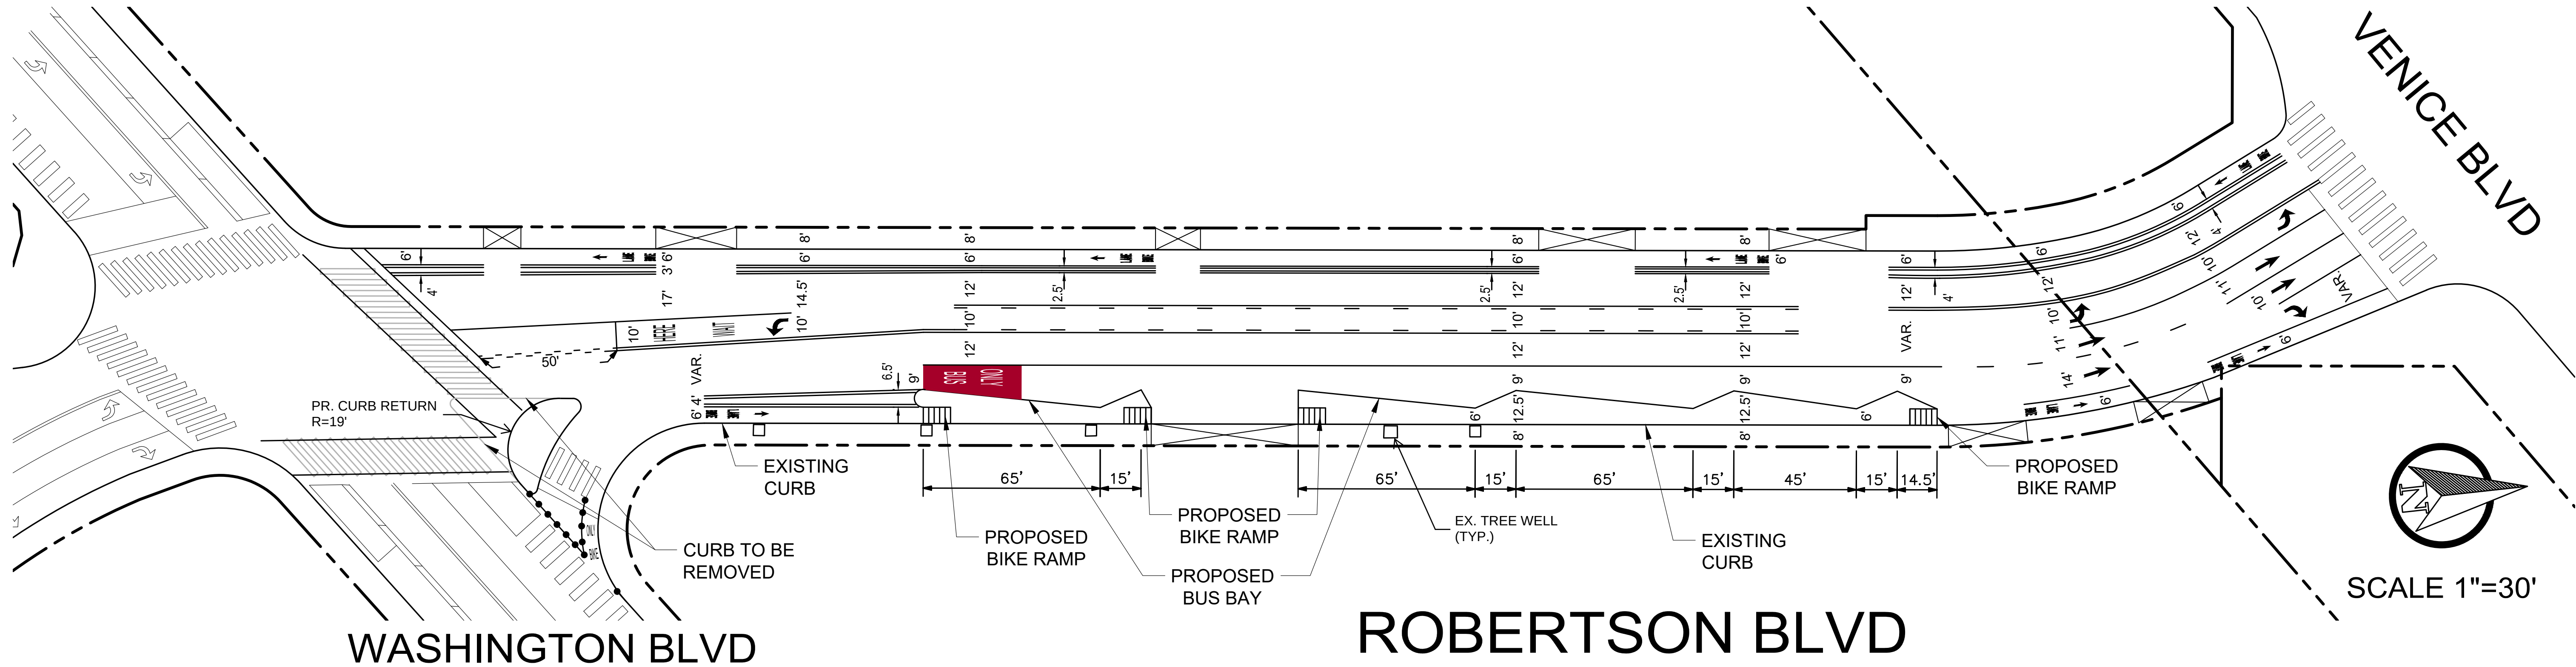


ROBERTSON BLVD

ROBERTSON BLVD

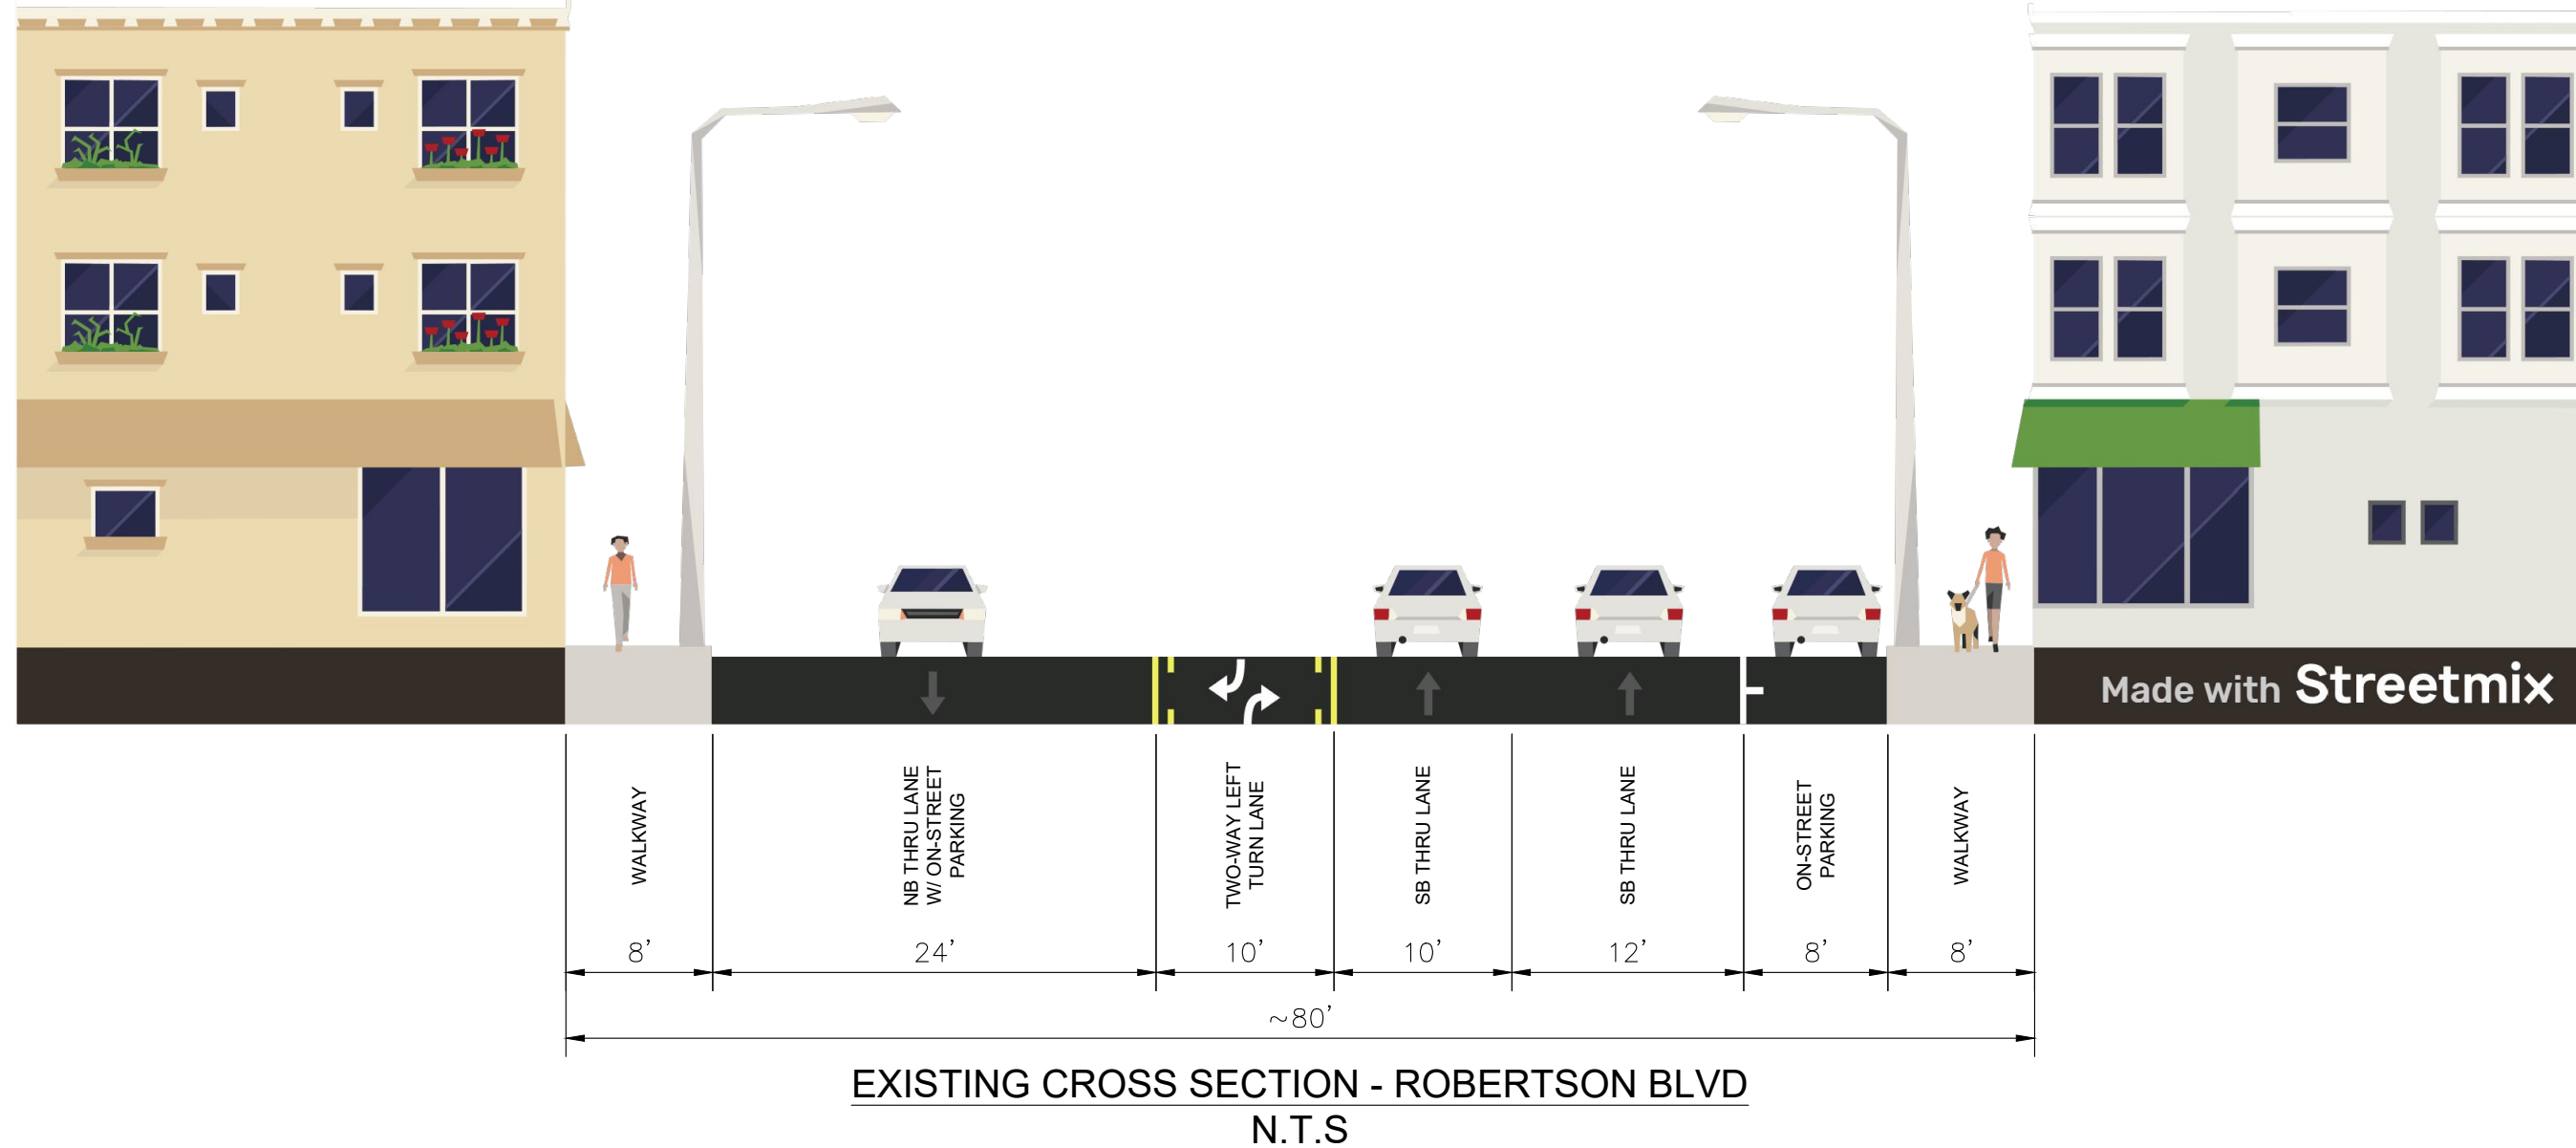

ROBERTSON BLVD

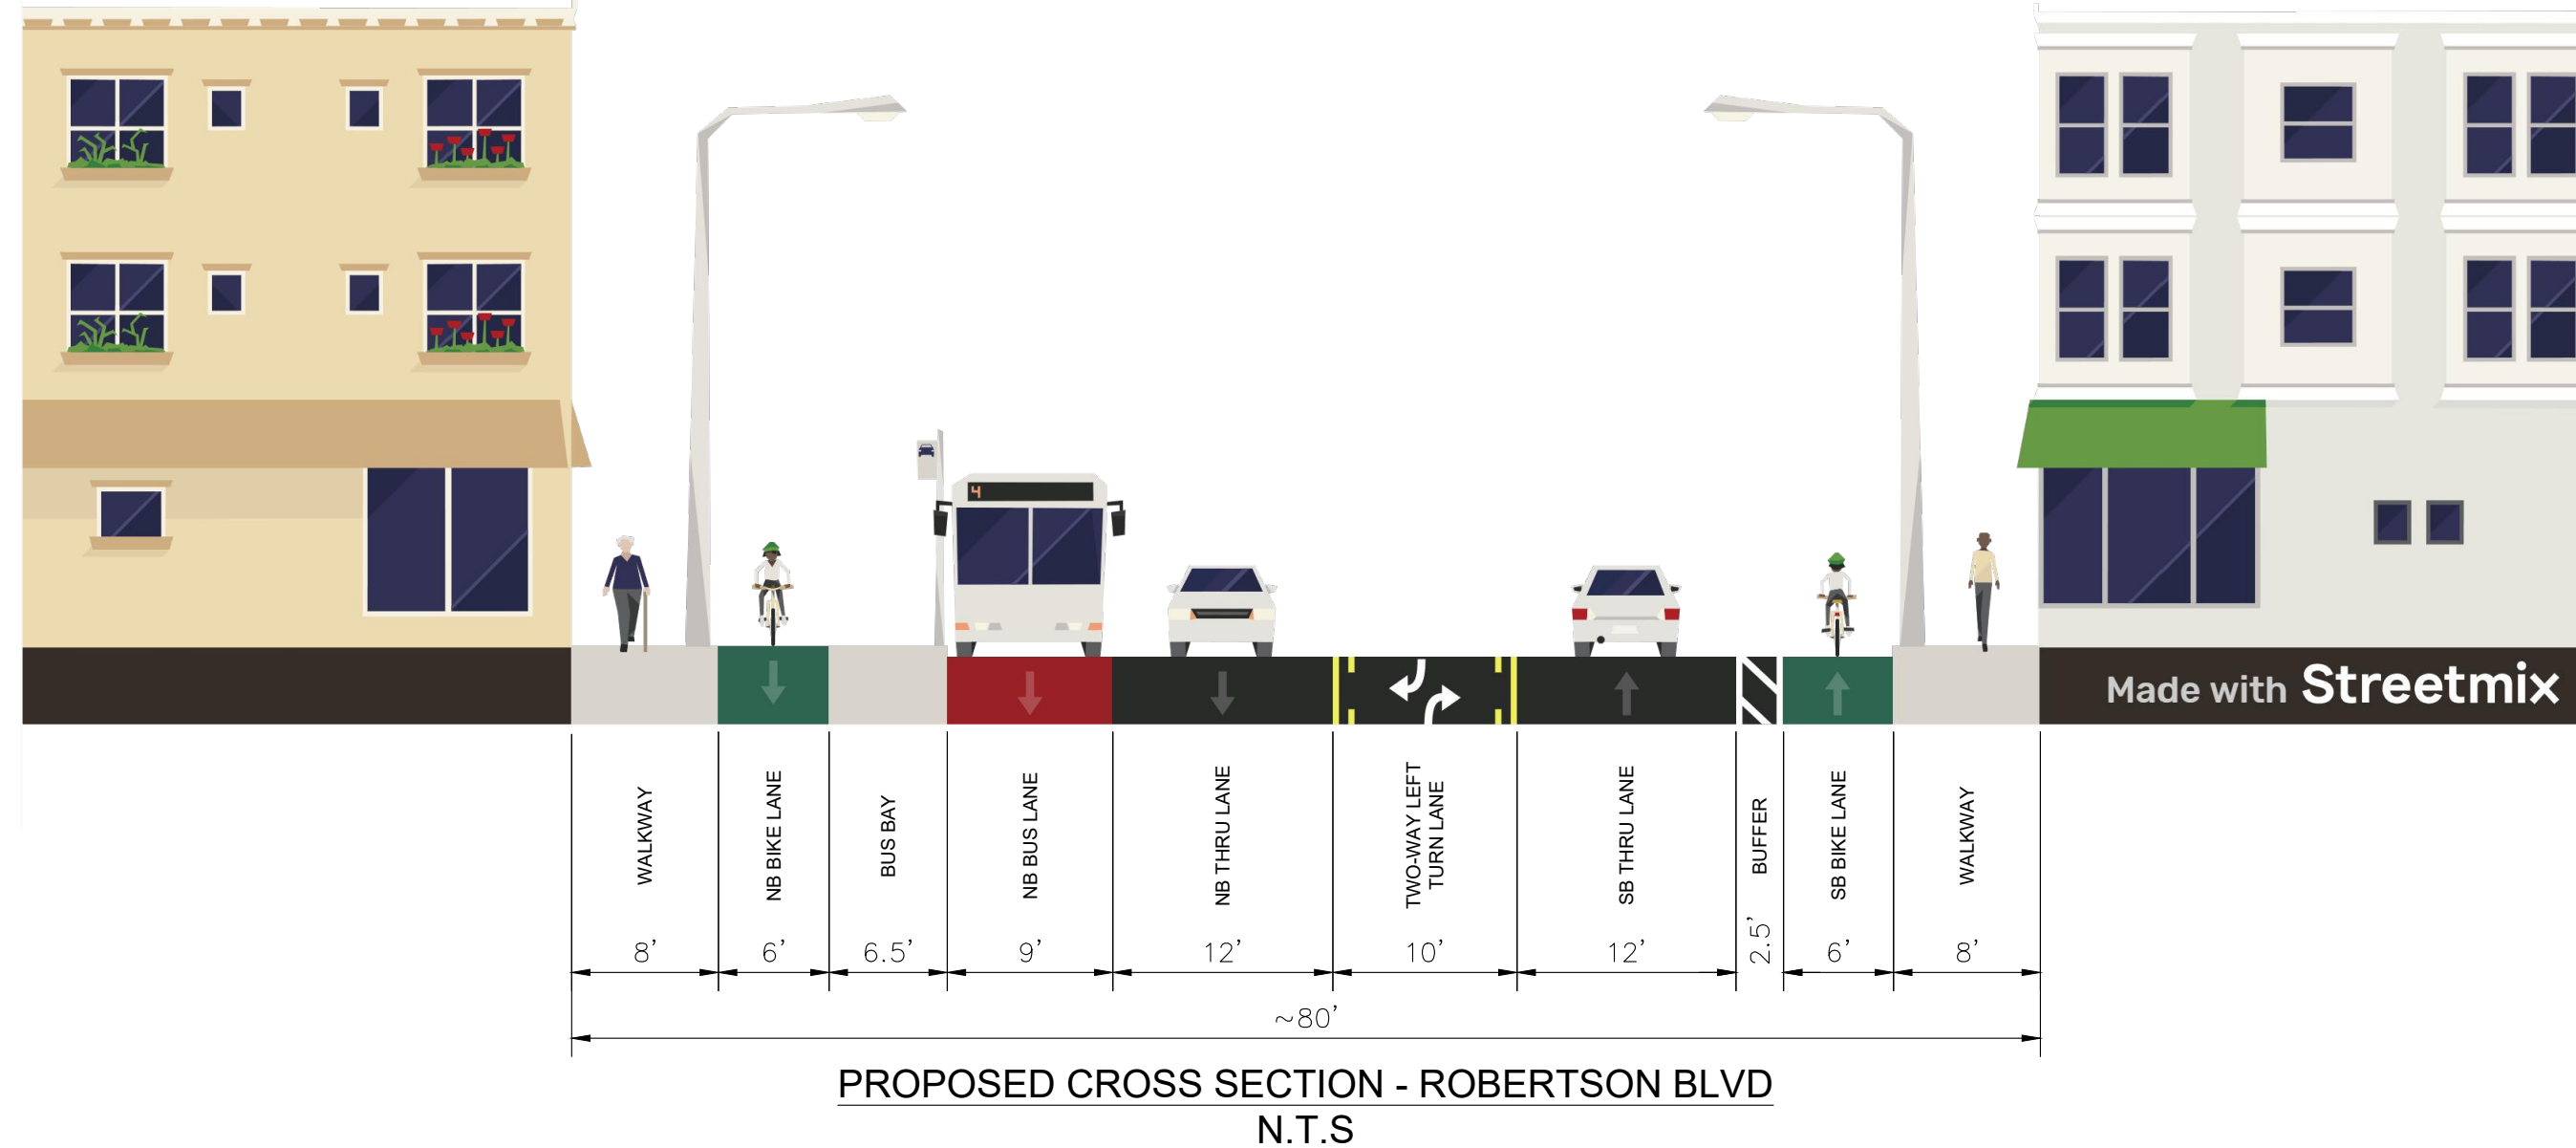

CITY OF CULVER CITY
PUBLIC WORKS DEPARTMENT
MOBILITY & TRAFFIC ENGINEERING DIVISION


CONCEPT 3
ROBERTSON BLVD FROM
WASHINGTON BLVD TO VENICE BLVD

NO	DESCRIPTION	BY	AP	DATE


DESIGNED BY	DATE	CHECKED BY		SHEET		
		THOMAS CHECK, PE, TE SENIOR TRAFFIC ENGINEER	DATE	OF		
DRAWN BY	DATE	APPROVED BY				
		ANDREW MAXIMOUS, PE, TE MOBILITY & TRAFFIC ENGINEERING MANAGER	DATE	SHEETS	PROJECT NUMBER	PLAN NUMBER

WASHINGTON BLVD


VENICE BLVD

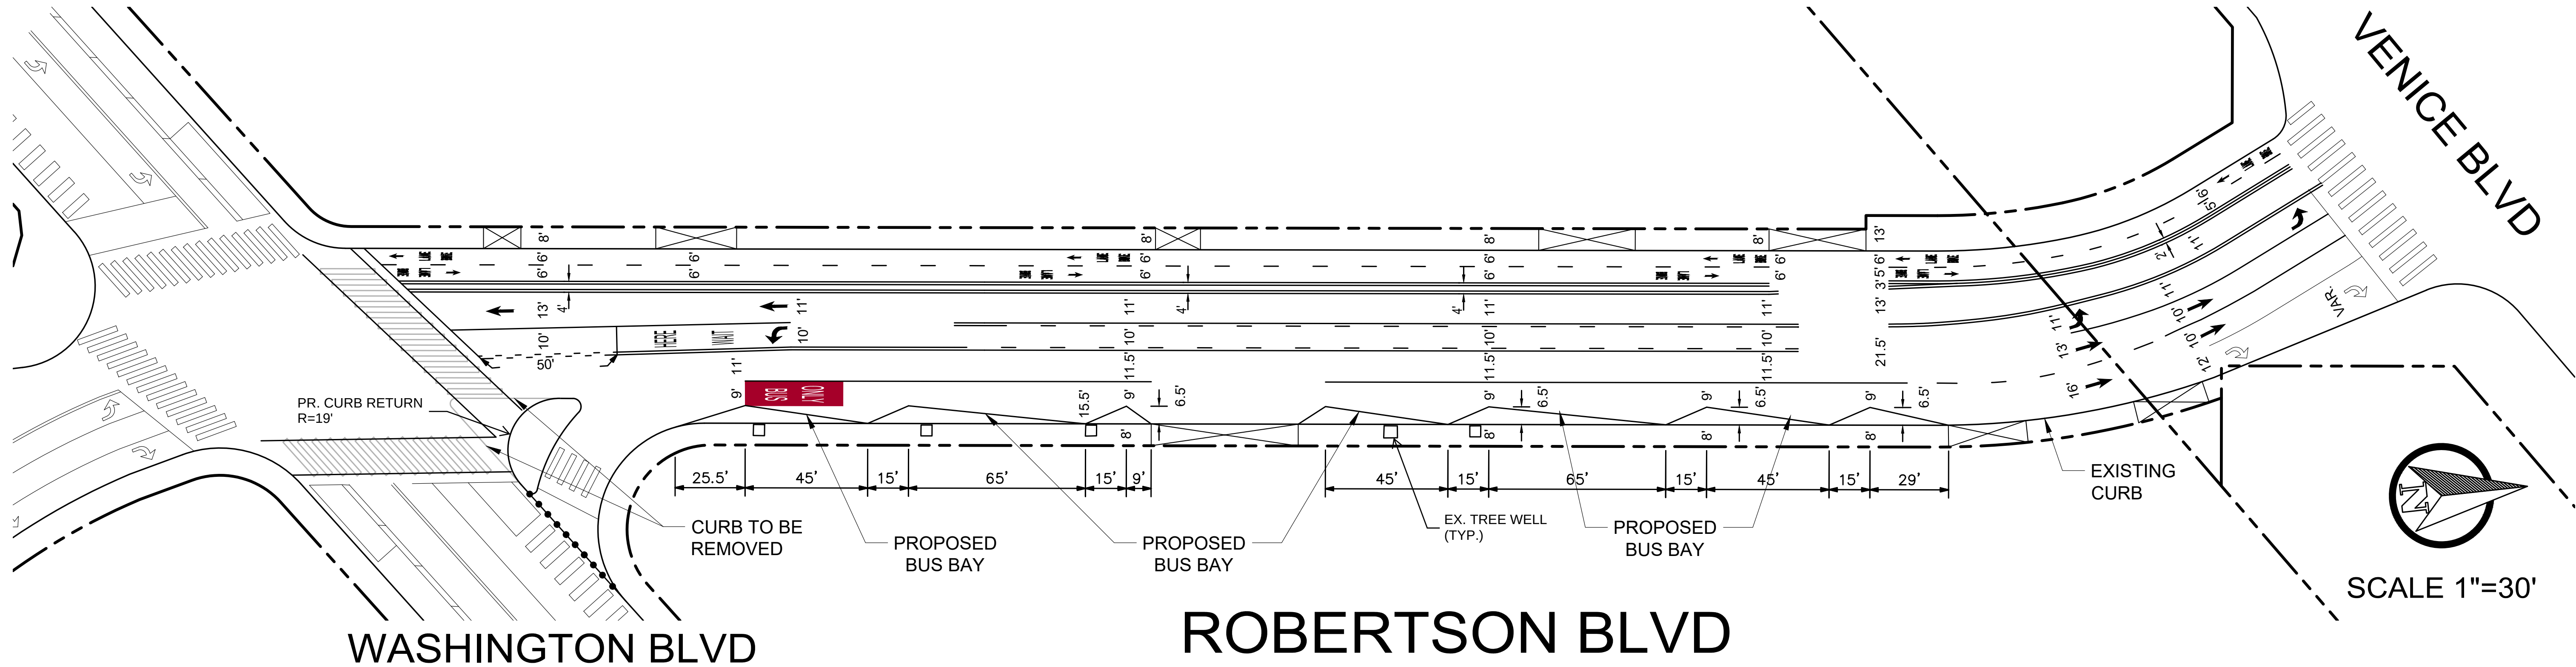

ROBERTSON BLVD

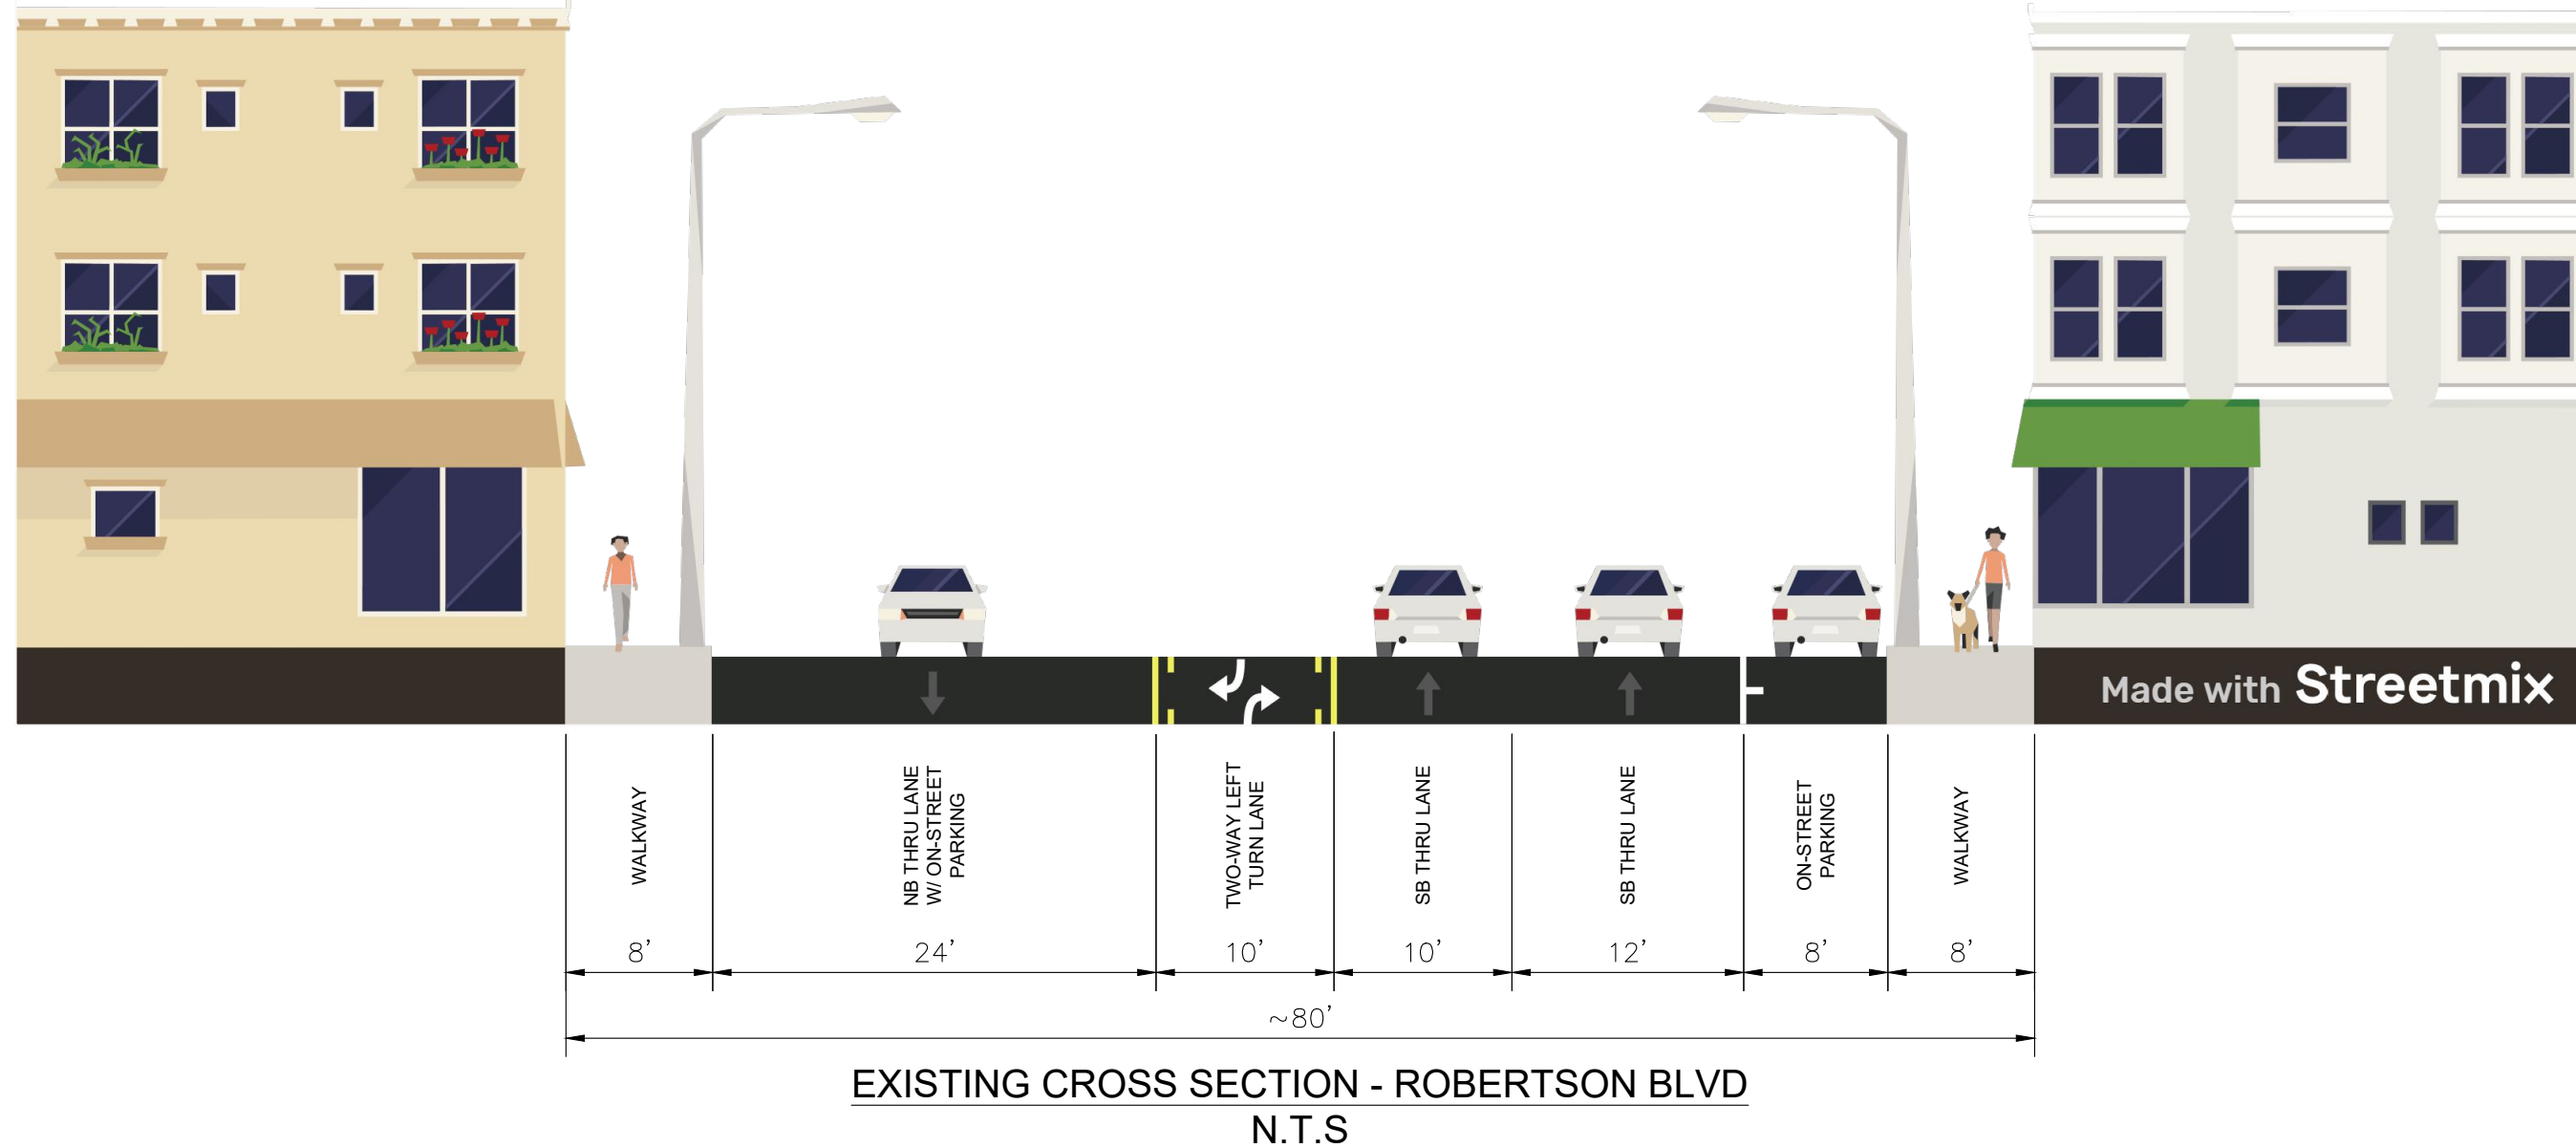

ROBERTSON BLVD

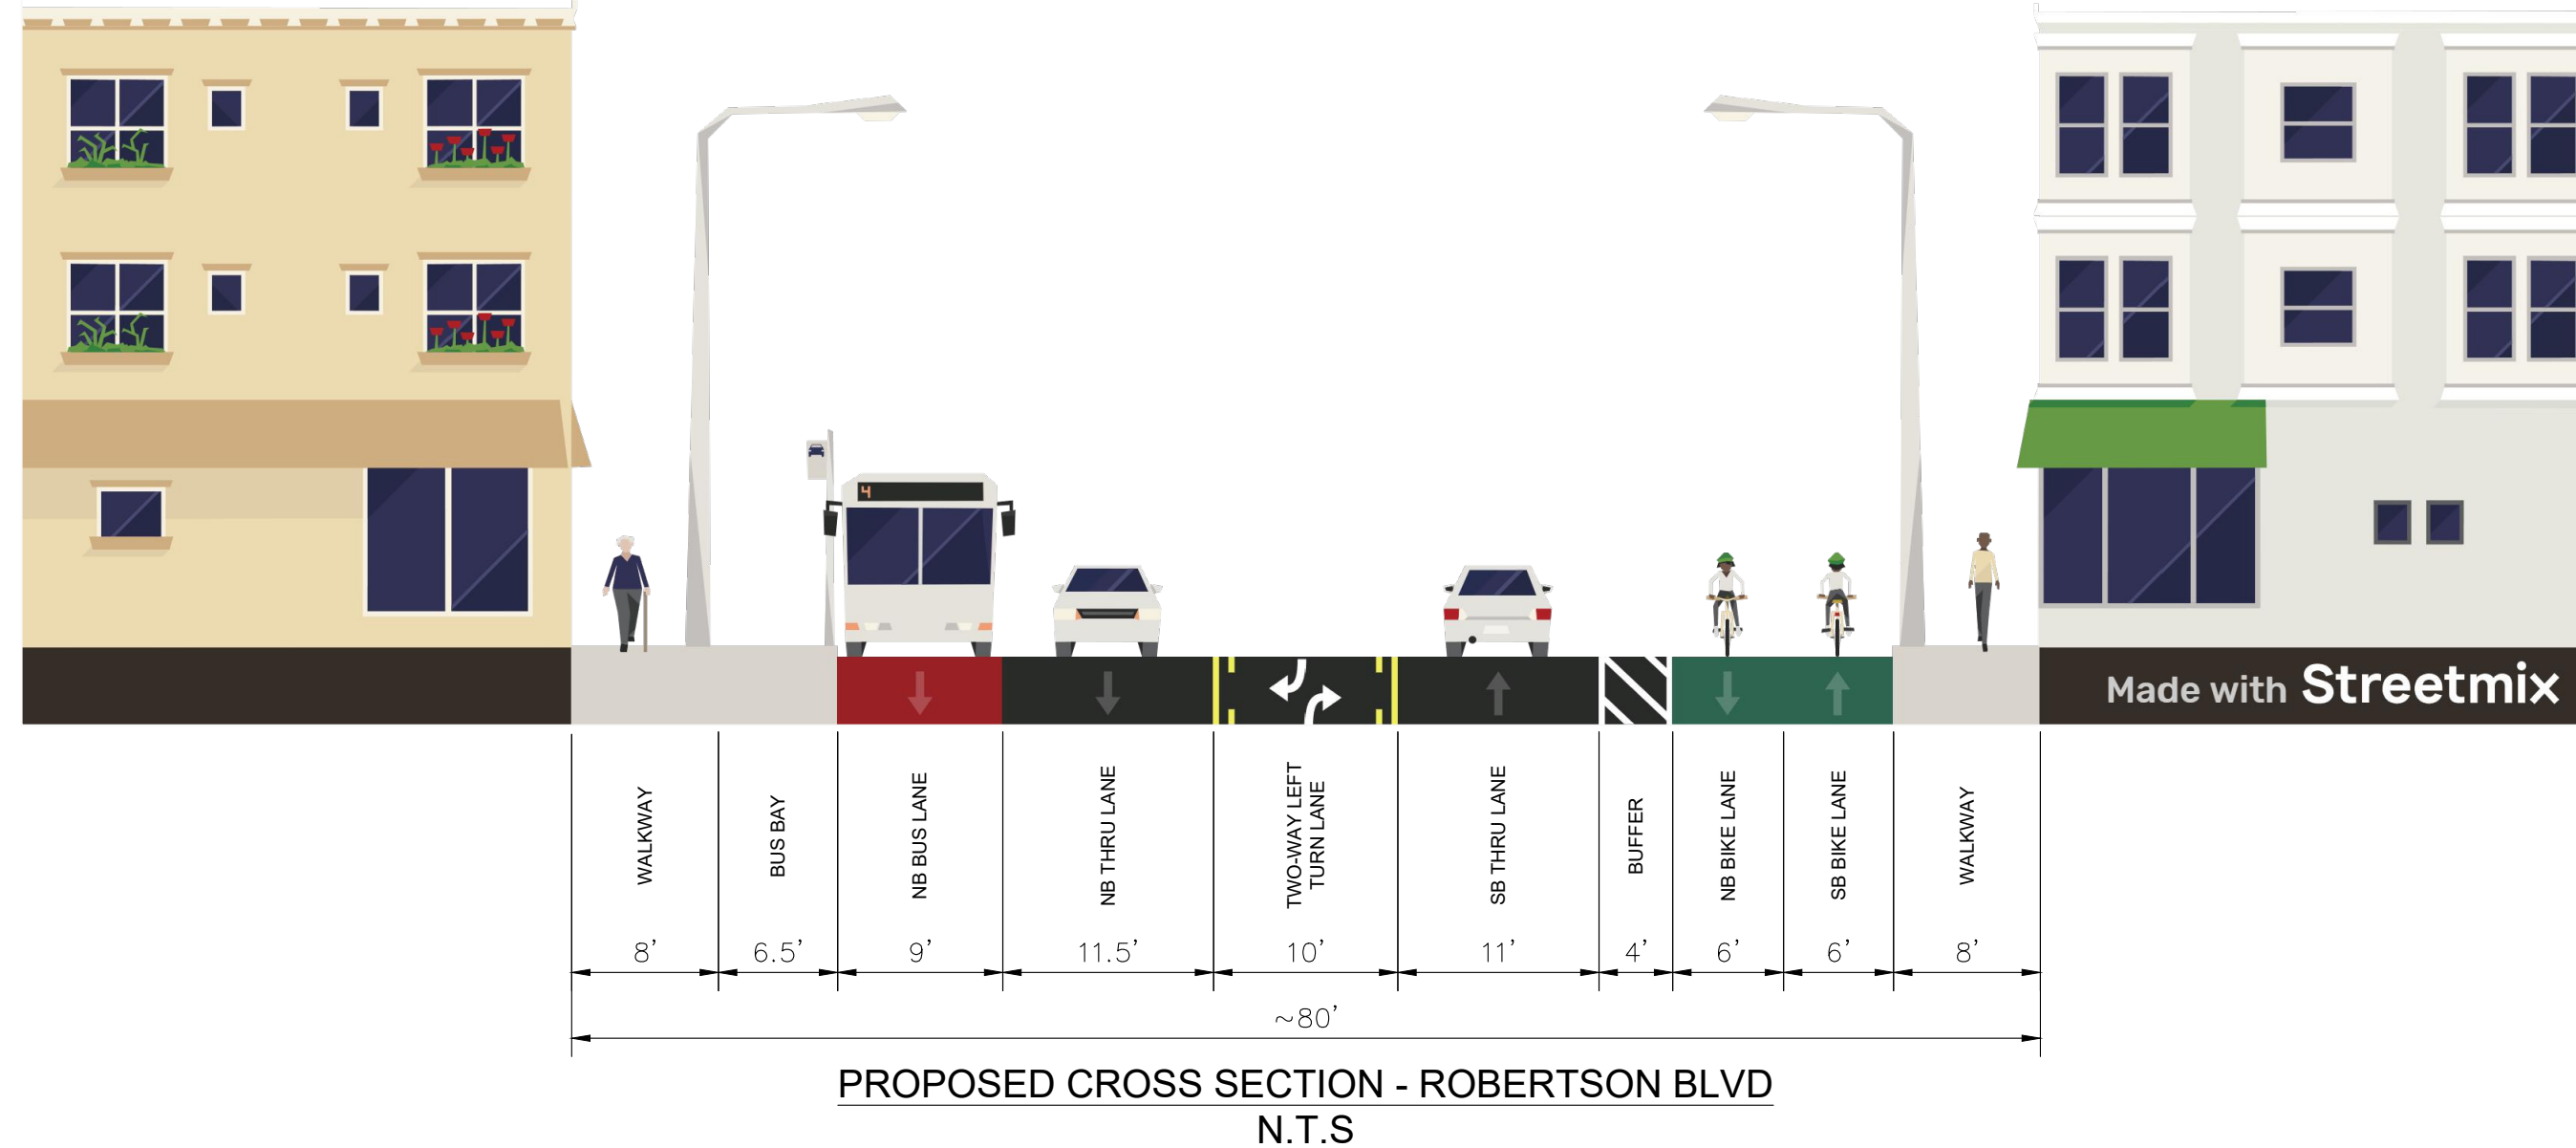

CITY OF CULVER CITY
PUBLIC WORKS DEPARTMENT
MOBILITY & TRAFFIC ENGINEERING DIVISION


CONCEPT 4
ROBERTSON BLVD FROM
WASHINGTON BLVD TO VENICE BLVD

DESIGNED BY	DATE	CHECKED BY	SHEET OF	PROJECT NUMBER	PLAN NUMBER
		THOMAS CHECK, PE, TE SENIOR TRAFFIC ENGINEER			
DRAWN BY	DATE	APPROVED BY	SHEETS		
		ANDREW MAXIMOUS, PE, TE MOBILITY & TRAFFIC ENGINEERING MANAGER			

NO	DESCRIPTION	BY	AP	DATE

WASHINGTON BLVD


VENICE BLVD

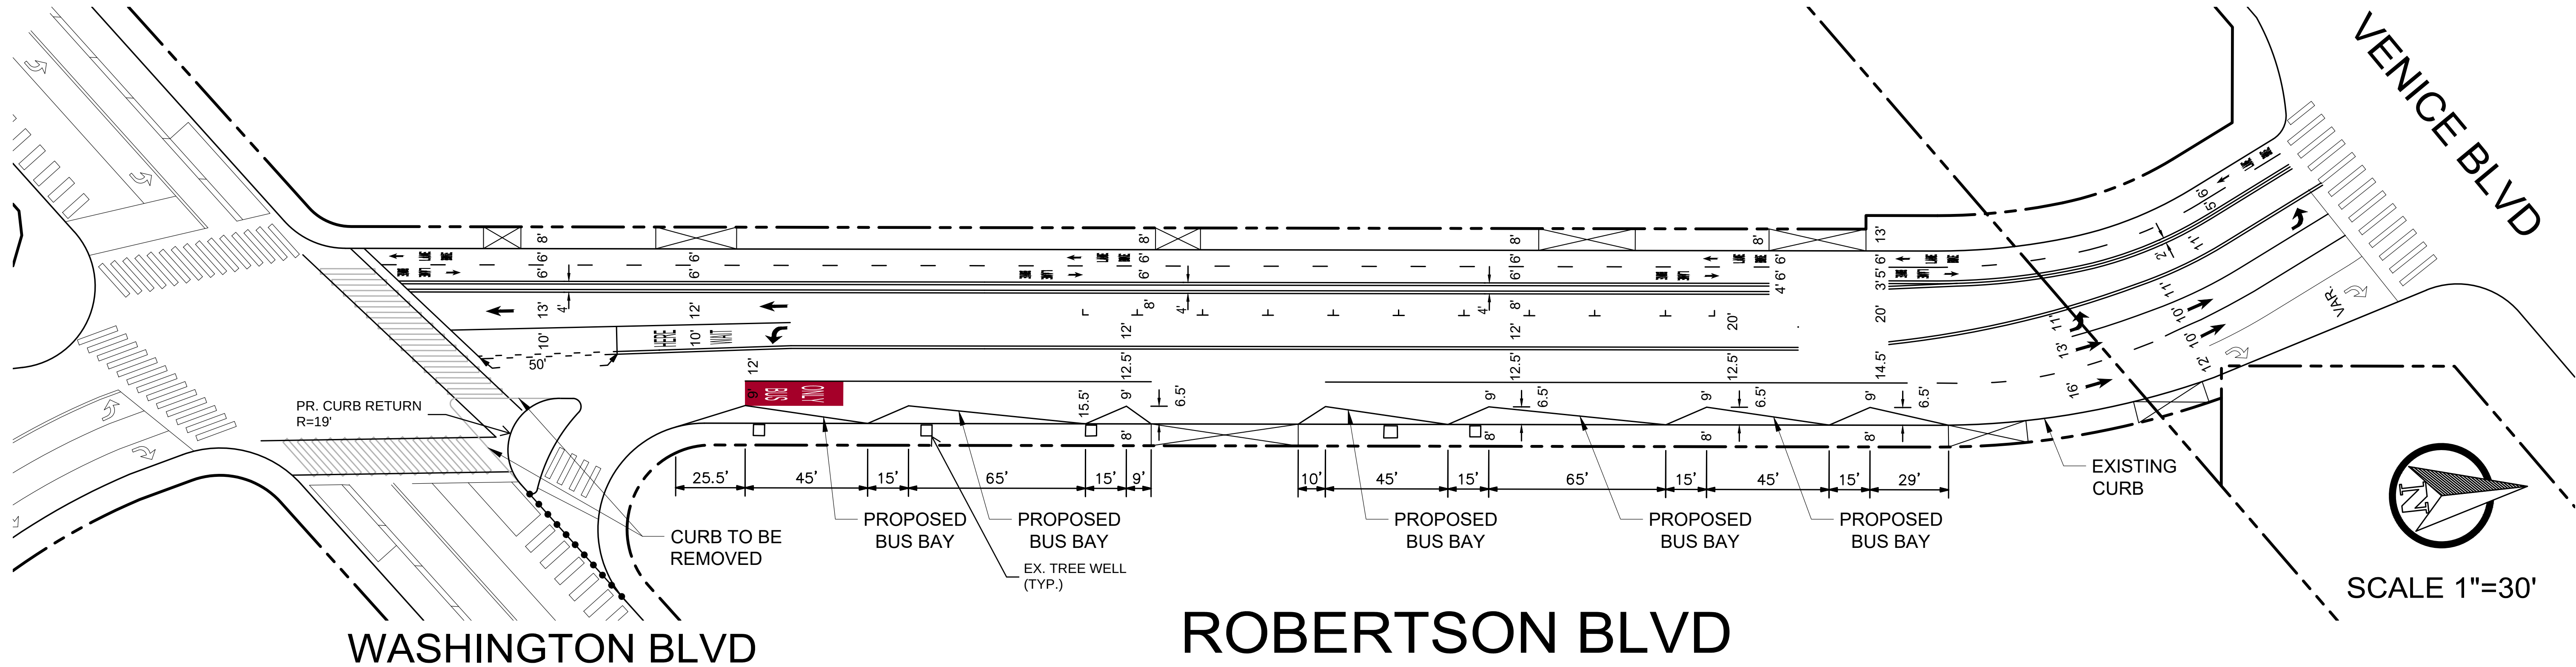


WASHINGTON BLVD

ROBERTSON BLVD

ROBERTSON BLVD

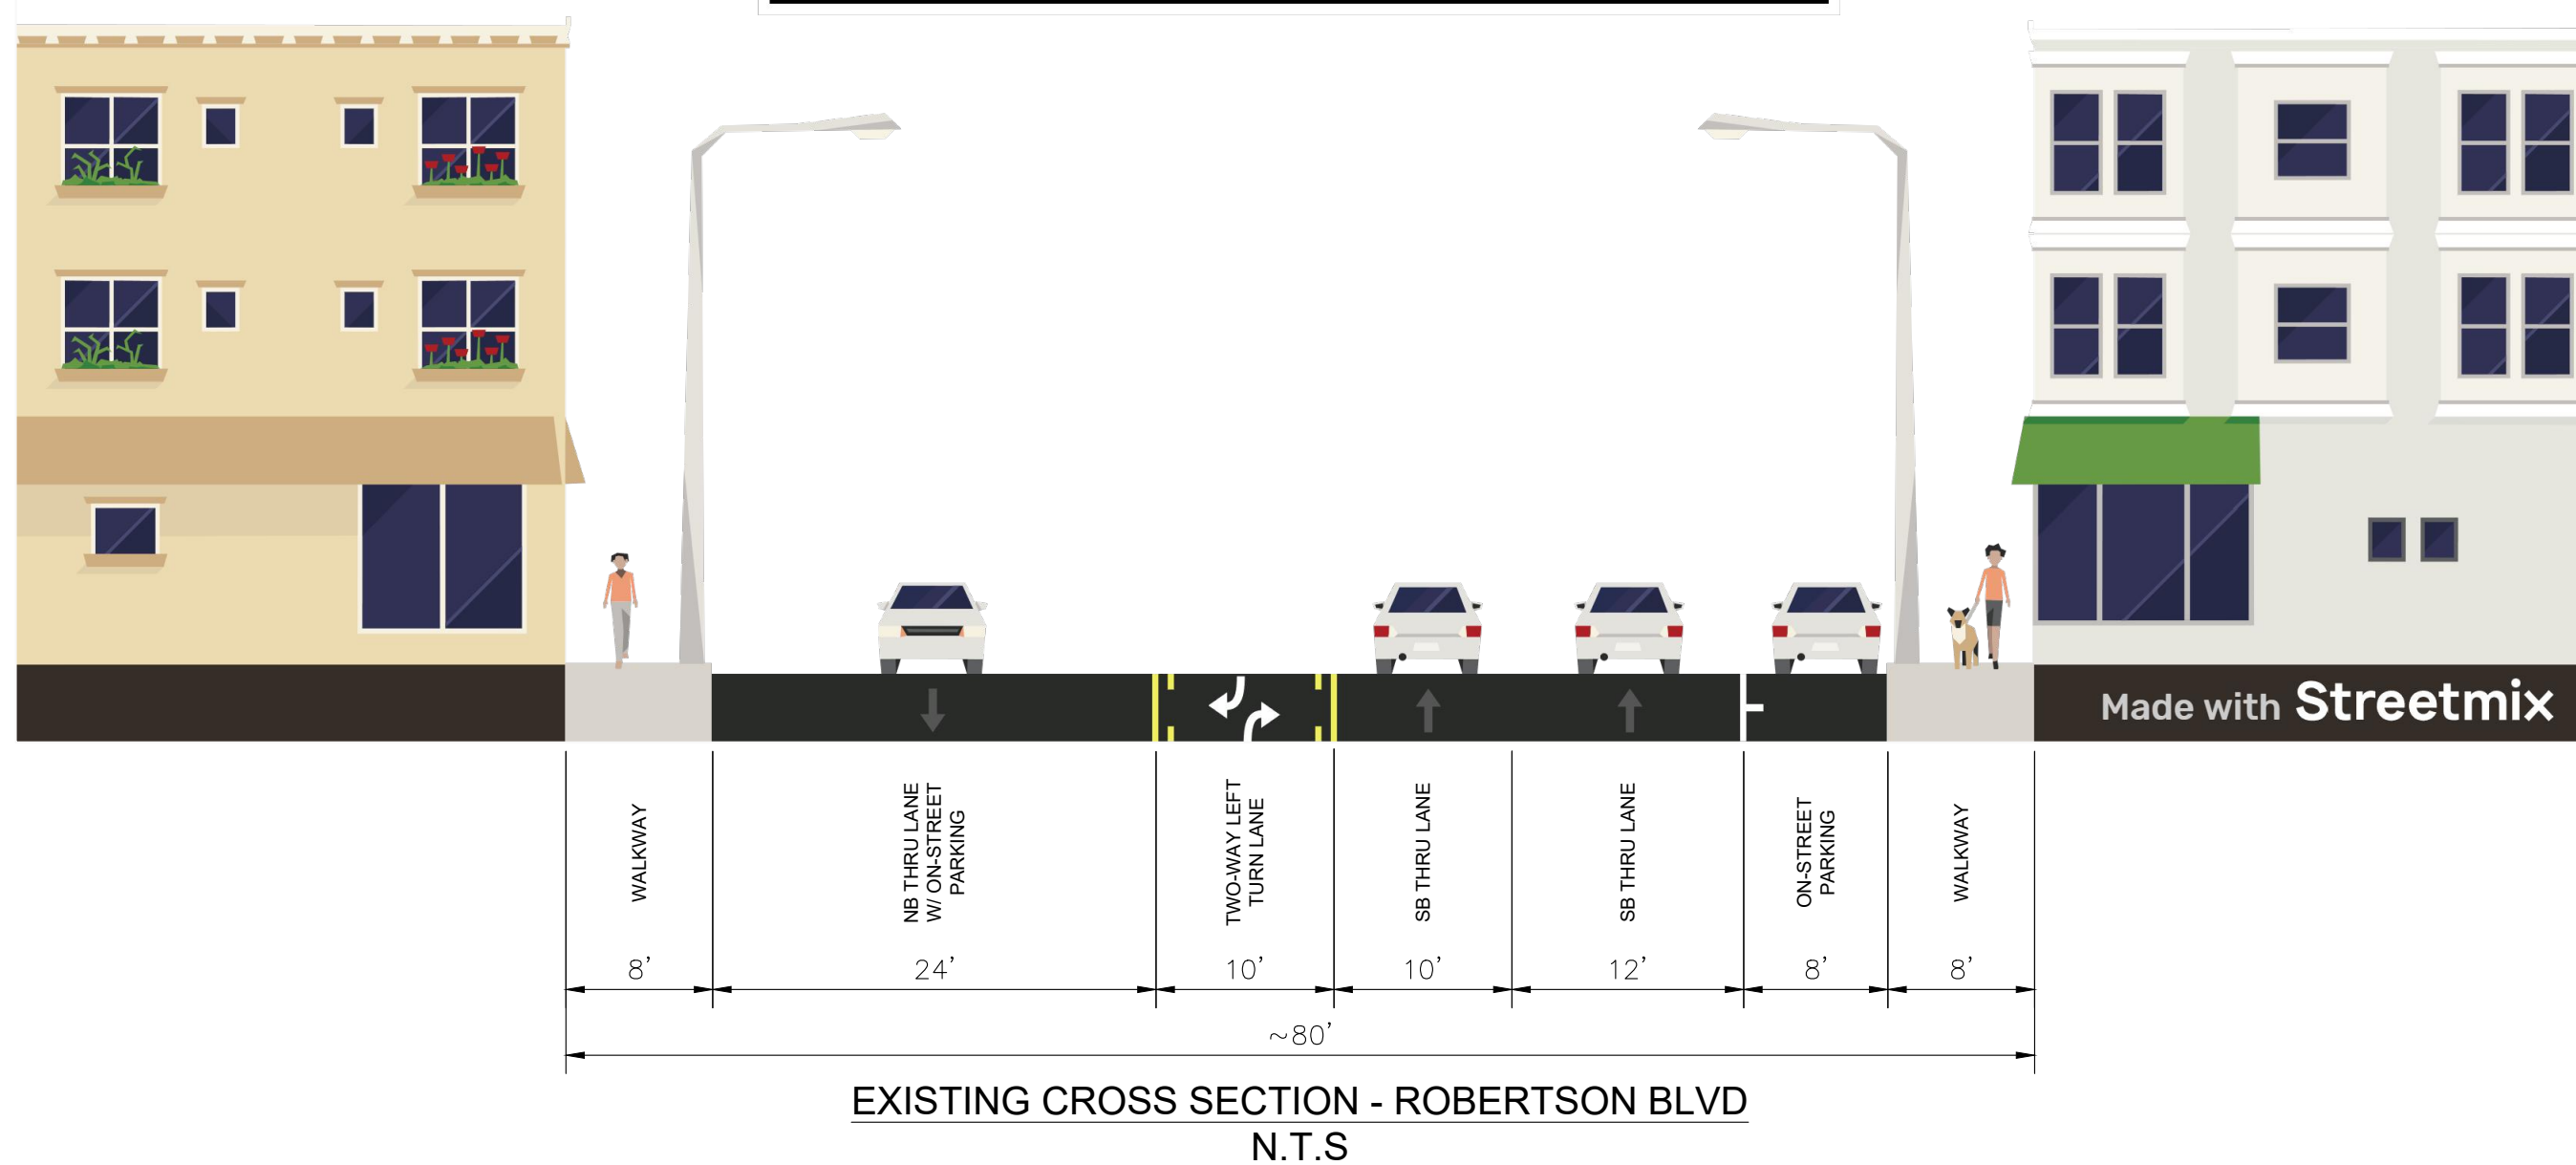

ROBERTSON BLVD

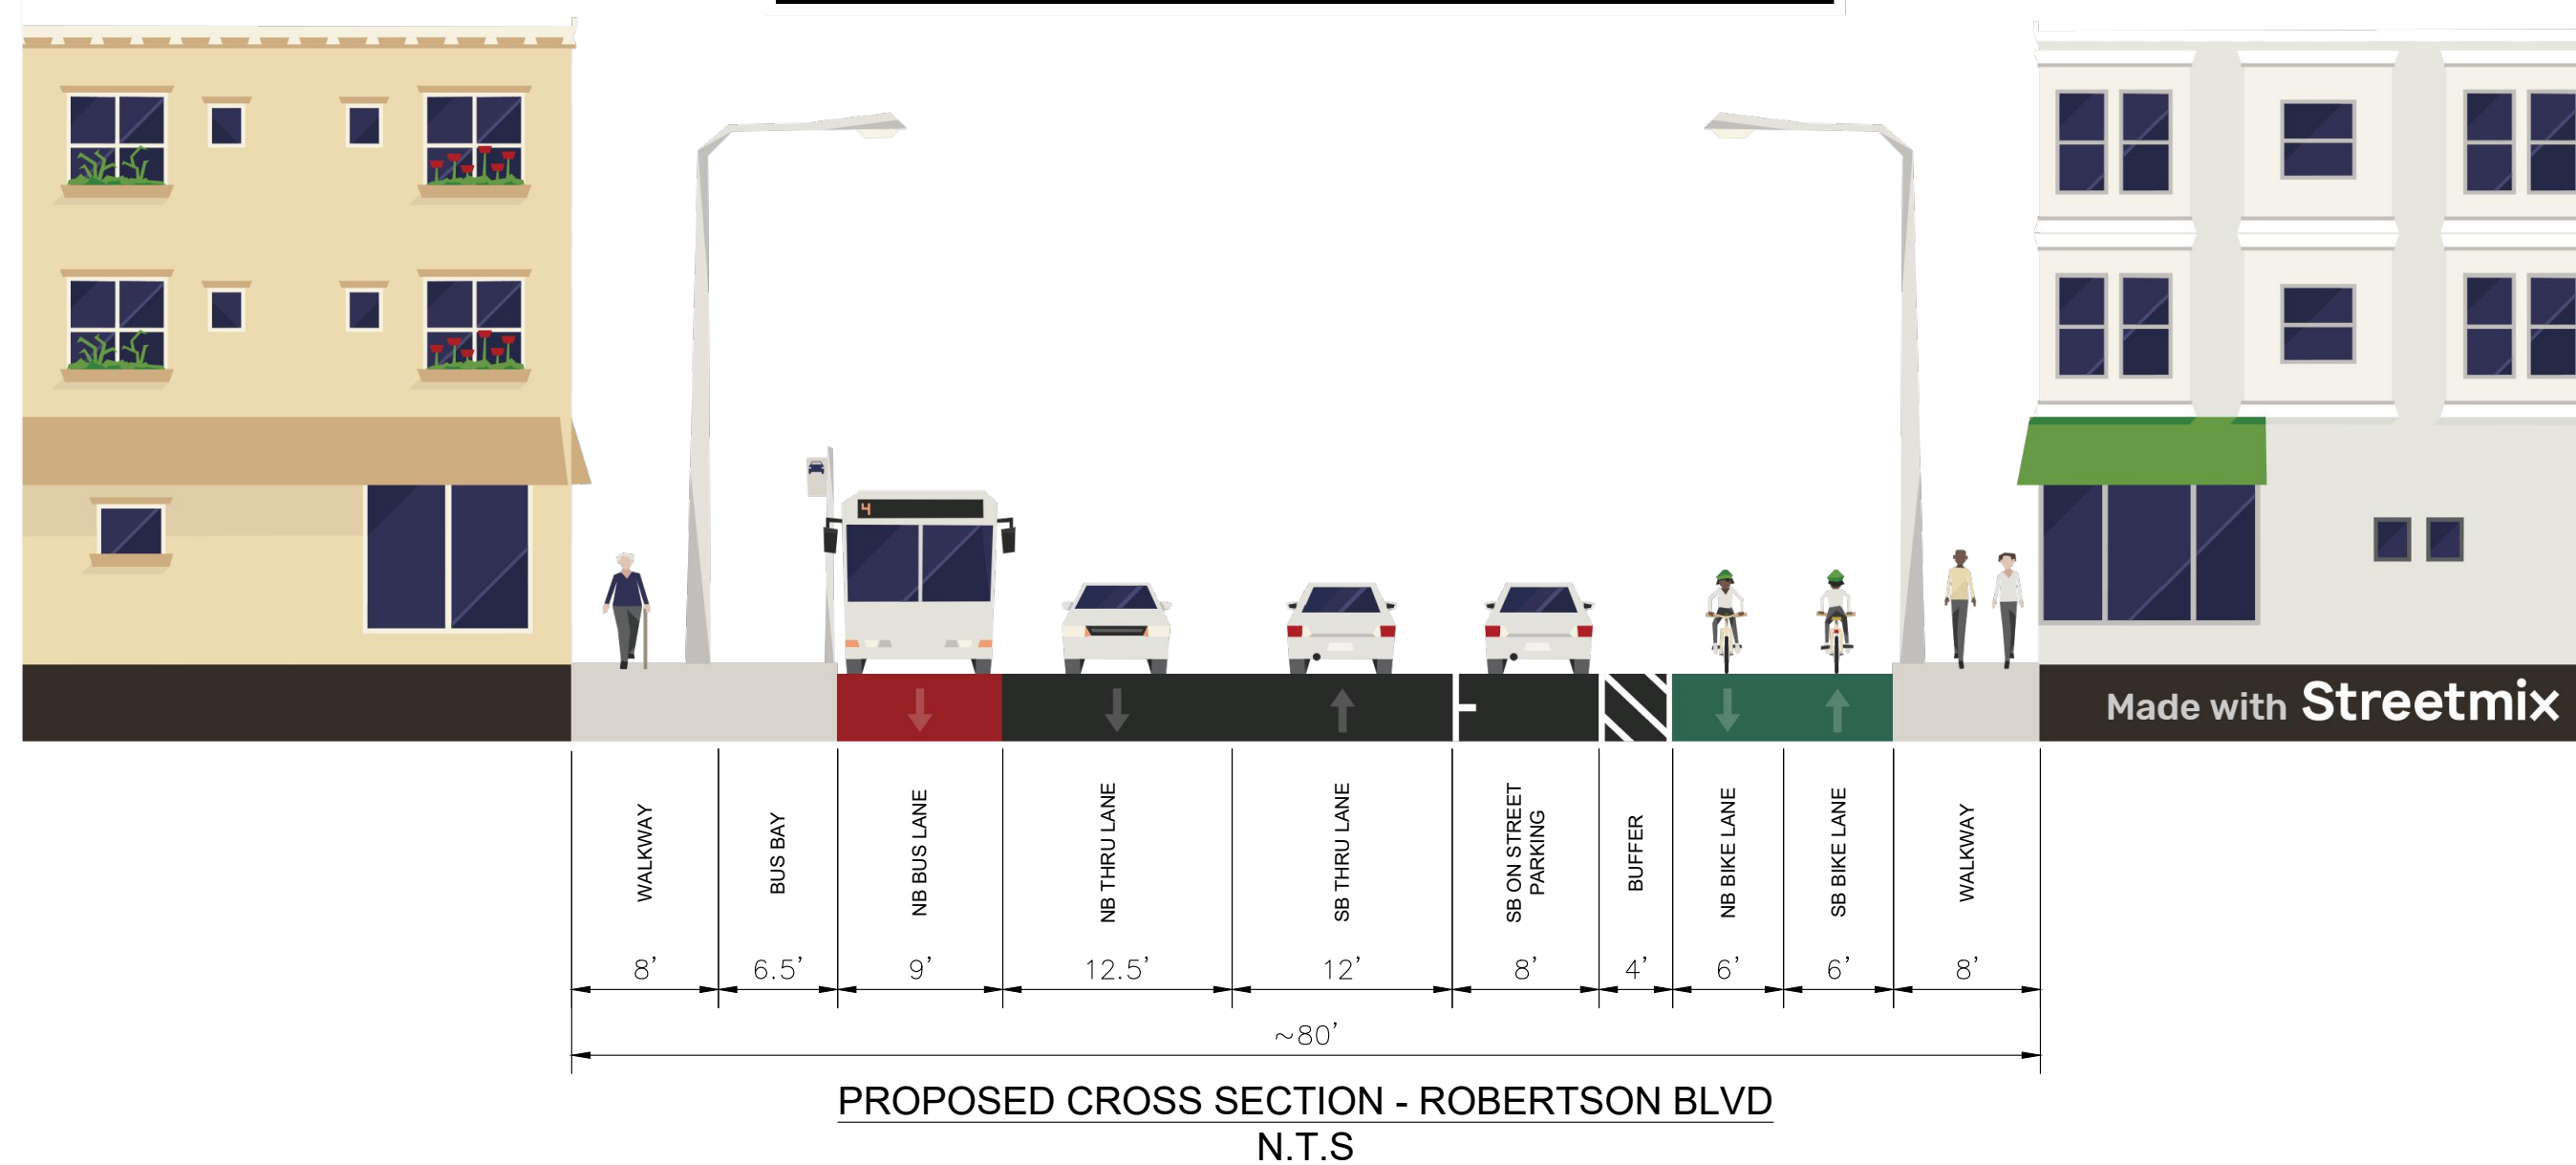

CITY OF CULVER CITY
PUBLIC WORKS DEPARTMENT
MOBILITY & TRAFFIC ENGINEERING DIVISION

CONCEPT 5
ROBERTSON BLVD FROM
WASHINGTON BLVD TO VENICE BLVD

NO	DESCRIPTION	BY	AP	DATE

DESIGNED BY	DATE	CHECKED BY		SHEET		
		THOMAS CHECK, PE, TE SENIOR TRAFFIC ENGINEER	DATE		OF	
DRAWN BY	DATE	APPROVED BY				
		ANDREW MAXIMOUS, PE, TE MOBILITY & TRAFFIC ENGINEERING MANAGER	DATE		SHEETS	