
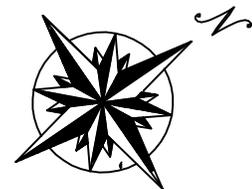


10567 JEFFERSON  
BLVD.

10559 JEFFERSON  
BLVD.

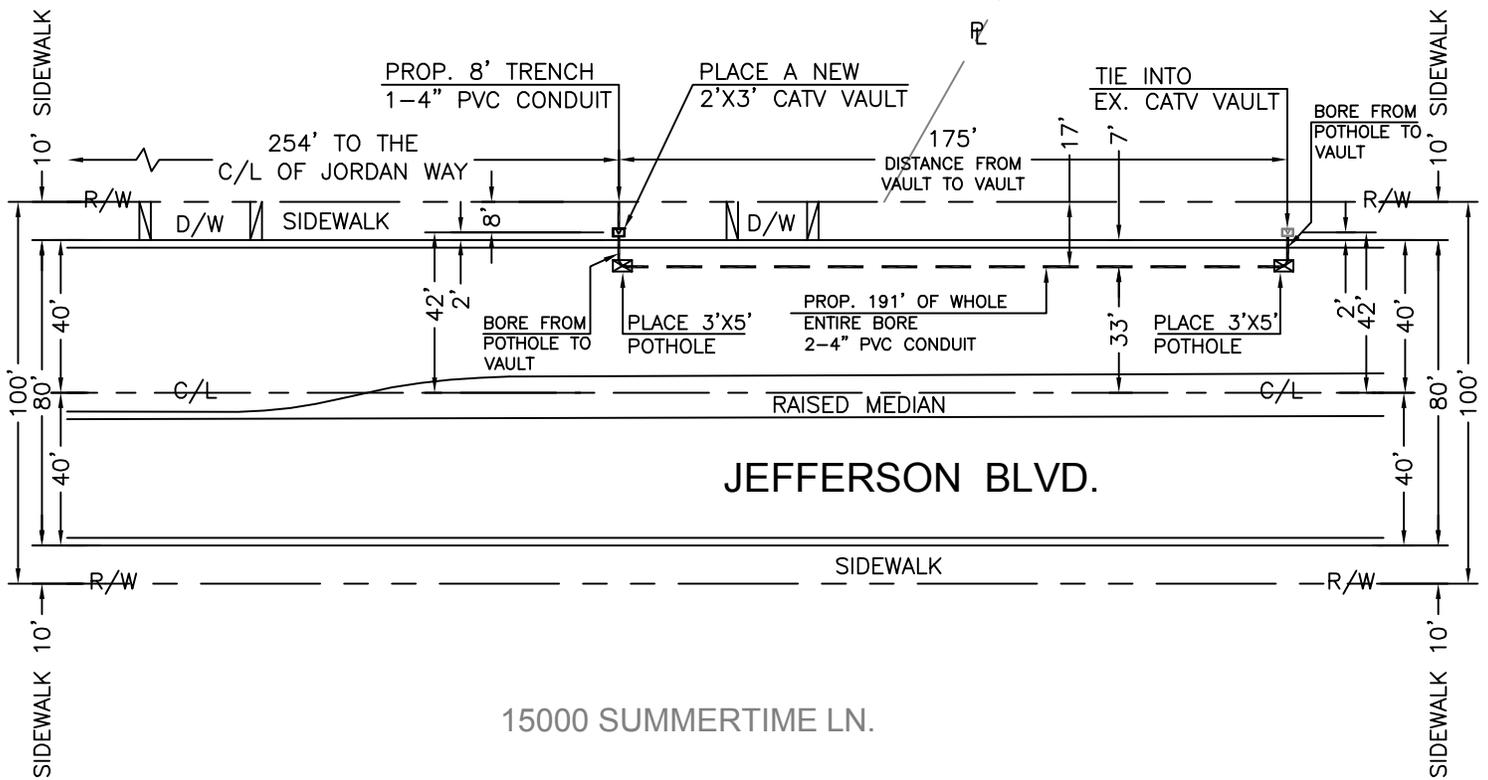

SCALE 1"=50'

**BILL OF MATERIALS**

NO.	MATERIAL	QTY	FOOTAGE
1	PLACE 24"x36" CATV VAULT	1	
2	BORE 2-4" PVC CONDUIT		191'
3	TRENCH 1-4" PVC CONDUIT		8'
4	PLACE 3'X5' POTHOLES	2	

**LEGEND**

- TRENCH
- BORE
- PROP. 2'X3' CATV VAULT
- EXISTING CATV VAULT

**TIME WARNER  
CABLE**

6357 ARIZONA CIRCLE  
LOS ANGELES, CA 90045



1250 CORONA POINTE SUITE 308 CORONA CA 92879  
OFFICE: 951.273.1814 FAX: 951.273.1818

ADDRESS/PROJECT:  
10567 JEFFERSON BLVD.  
CULVER CITY, CA 90232

SYSTEM EXHIBIT

SHEET 1 OF 1