

**BILL OF MATERIALS**

NO.	MATERIAL	QTY	FOOTAGE
1	PROP. 24"x36" CATV VAULT	6	
2	2-4" PVC CONDUIT		1205'
3	1-4" PVC CONDUIT		9'
4	AERIAL FIBER CABLE		280'

**LEGEND**

- PROPOSED BORE
- PROPOSED TRENCH
- ☑ PROPOSED CATV VAULT
- ⊗ UTILITY POLE



6357 ARIZONA CIRCLE  
LOS ANGELES, CA 90045



1250 CORONA POINTE SUITE 308 CORONA CA 92879  
OFFICE: 951.273.1814 FAX: 951.273.1818

ADDRESS/PROJECT:  
4975 OVERLAND AVE  
CULVER CITY, CA 90230


SYSTEM EXHIBIT

SHEET 1 OF 4

MATCH LINE "A"  
SEE SHEET 03



SCALE 1"=60'

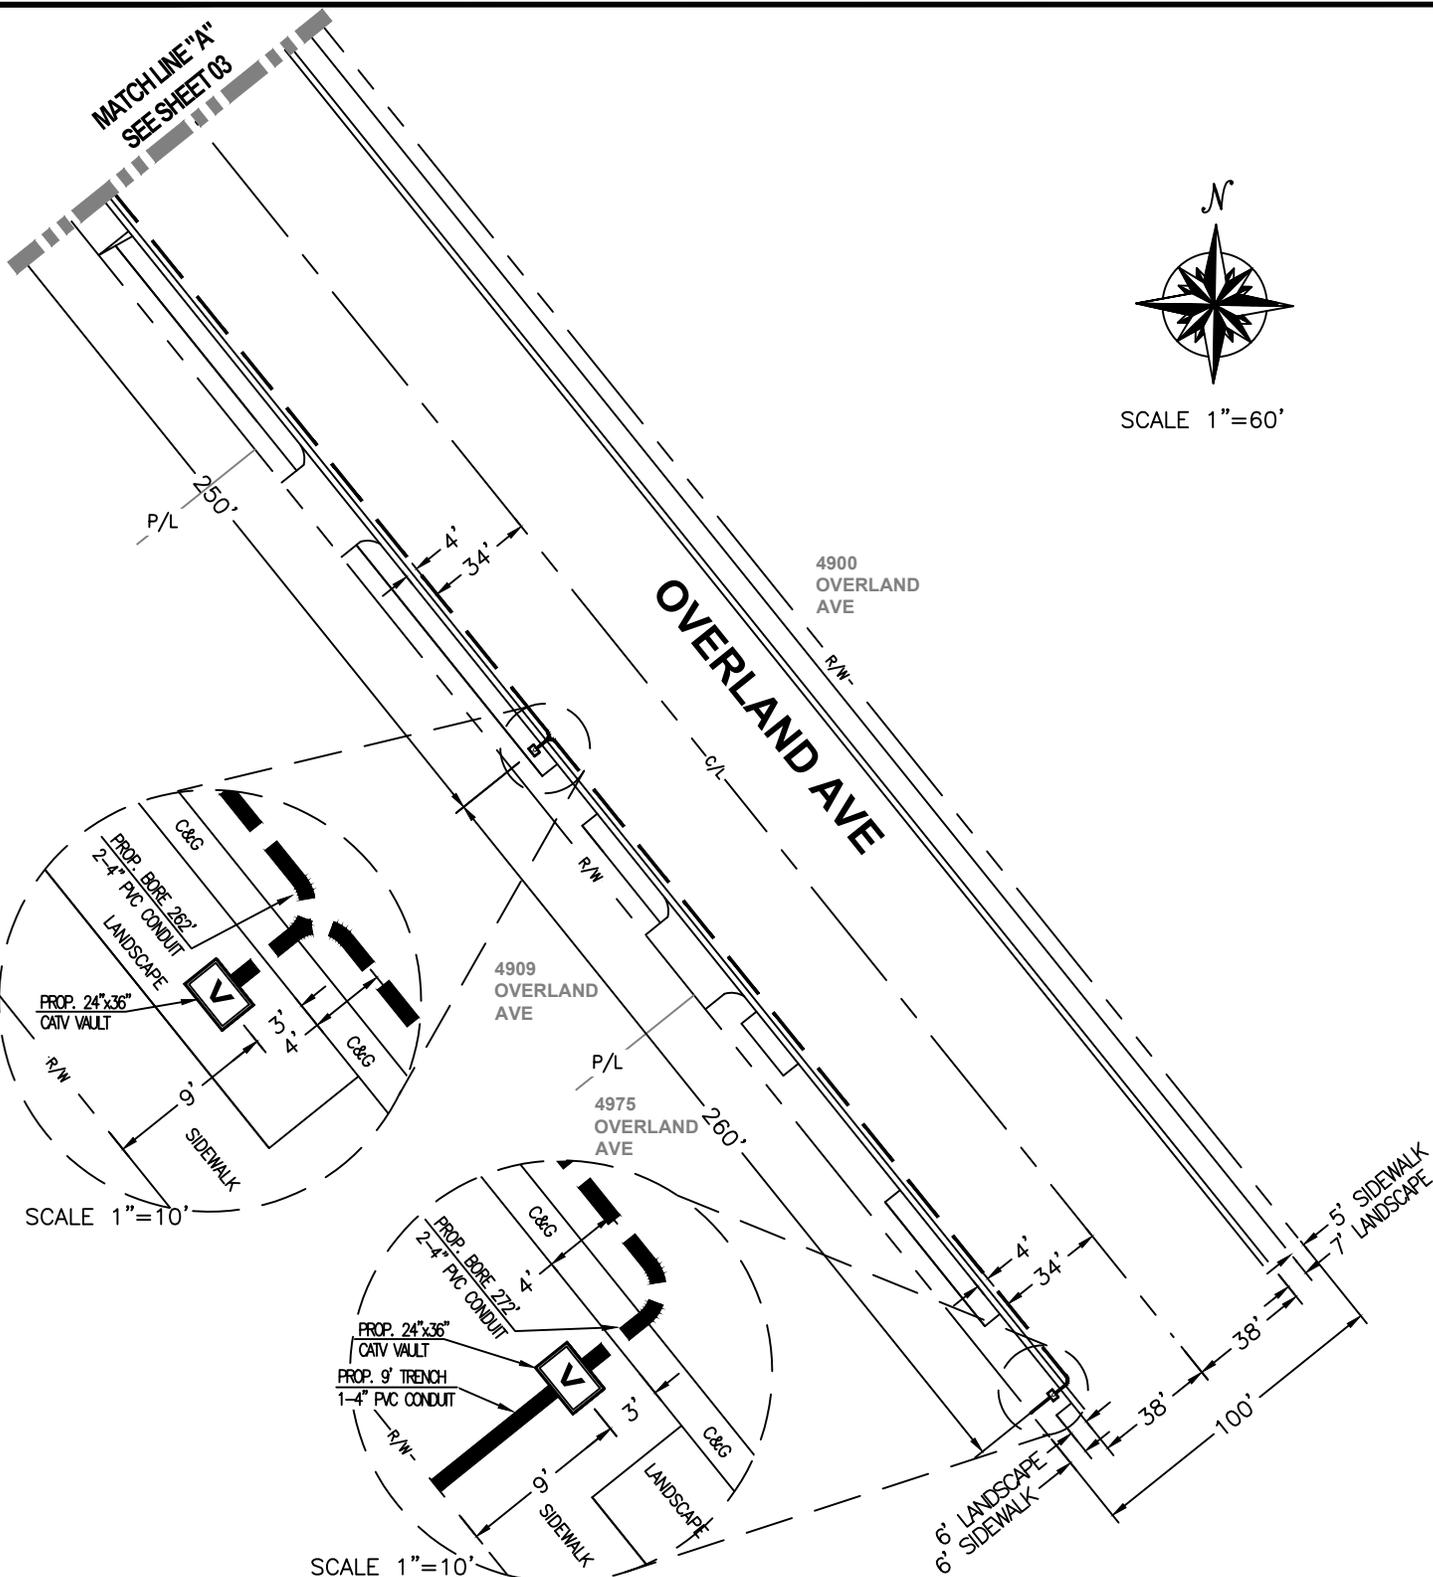

SCALE 1"=10'

SCALE 1"=10'

**BILL OF MATERIALS**

NO.	MATERIAL	QTY	FOOTAGE
1	PROP. 24"x36" CATV VAULT	2	
2	2-4" PVC CONDUIT		534'
3	1-4" PVC CONDUIT		9'
4			

**LEGEND**

- PROPOSED BORE
- PROPOSED TRENCH
- PROPOSED CATV VAULT



6357 ARIZONA CIRCLE  
LOS ANGELES, CA 90045




1250 CORONA POINTE SUITE 308 CORONA CA 92879  
OFFICE: 951.273.1814 FAX: 951.273.1818

ADDRESS/PROJECT:  
4975 OVERLAND AVE  
CULVER CITY, CA 90230

SYSTEM EXHIBIT

SHEET 2 OF 4

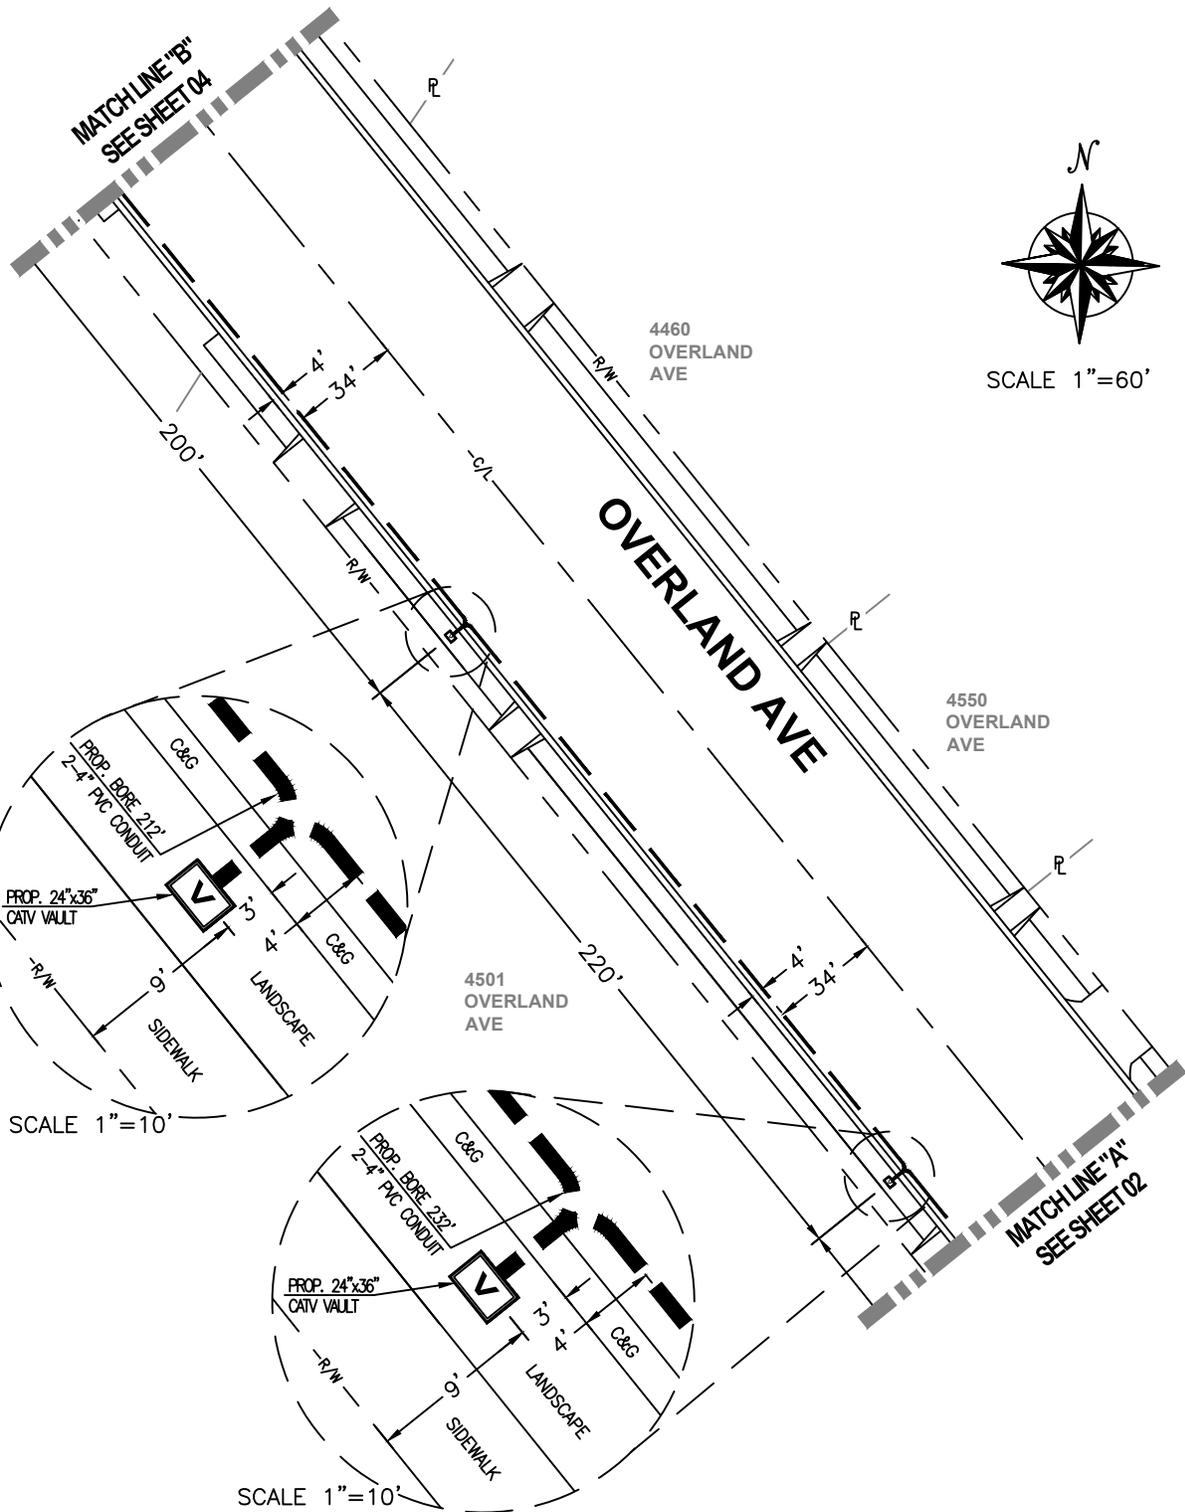

SCALE 1"=60'

SCALE 1"=10'

SCALE 1"=10'

**BILL OF MATERIALS**

NO.	MATERIAL	QTY	FOOTAGE
1	PROP. 24"x36" CATV VAULT	2	
2	2-4" PVC CONDUIT		444'
3			
4			

**LEGEND**

- PROPOSED BORE
- PROPOSED CATV VAULT



6357 ARIZONA CIRCLE  
LOS ANGELES, CA 90045



1250 CORONA POINTE SUITE 308 CORONA CA 92879  
OFFICE: 951.273.1814 FAX: 951.273.1818


ADDRESS/PROJECT:  
4975 OVERLAND AVE  
CULVER CITY, CA 90230

SYSTEM EXHIBIT

SHEET 3 OF 4



SCALE 1"=60'

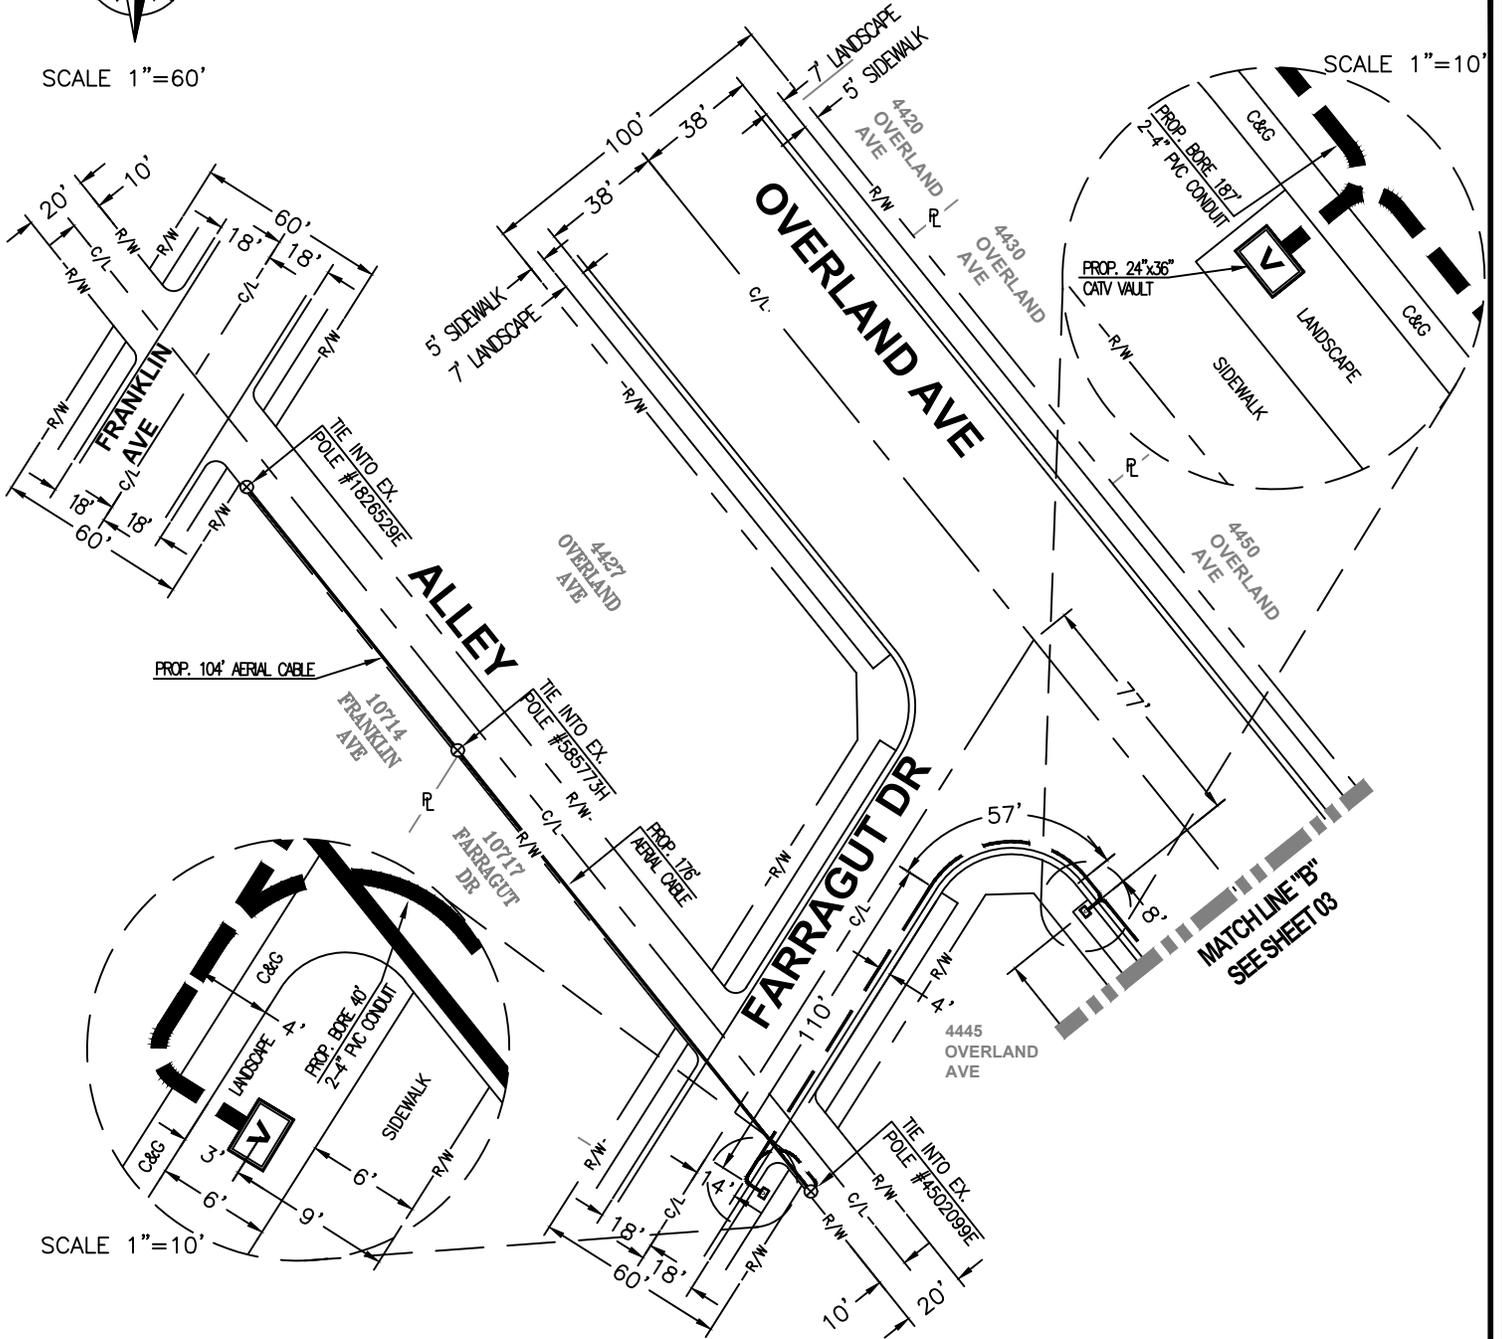

SCALE 1"=10'

SCALE 1"=10'

MATCH LINE 'B'  
SEE SHEET 03

**BILL OF MATERIALS**

NO.	MATERIAL	QTY	FOOTAGE
1	PROP. 24"x36" CATV VAULT	2	
2	2-4" PVC CONDUIT		227'
3	AERIAL FIBER CABLE		280'
4			

**LEGEND**

- PROPOSED BORE
- ☑ PROPOSED CATV VAULT
- ⊗ UTILITY POLE



6357 ARIZONA CIRCLE  
LOS ANGELES, CA 90045



1250 CORONA POINTE SUITE 308 CORONA CA 92879  
OFFICE: 951.273.1814 FAX: 951.273.1818

ADDRESS/PROJECT:  
4975 OVERLAND AVE  
CULVER CITY, CA 90230

SYSTEM EXHIBIT

SHEET 4 OF 4