

MEETING DATE: 06/24/13

AGENDA ITEM: Adoption of a Resolution Approving an Encroachment Agreement with Fireline Network Solutions, Inc. for Use of the Public Rights-of-Way on Ince Boulevard, Lindblade Street, Higuera Street, and Eastham Drive.

ATTACHMENTS

		<u>Pages</u>
1	Resolution, Proposed	1-2
2	System Exhibit	3-8

1
2
3
4
5
6
7
8
9
10
11
12
13
14
15
16
17
18
19
20
21
22
23
24
25
26
27
28

RESOLUTION NO. 2013-R _____

A RESOLUTION OF THE CITY COUNCIL OF THE CITY OF
CULVER CITY, CALIFORNIA, APPROVING AN
ENCROACHMENT AGREEMENT WITH FIRELINE
NETWORK SOLUTIONS, INC.

WHEREAS, Fireline Network Solutions, Inc. has applied for a permit to
encroach upon Culver City's public rights-of-way in order to install conduit, fiber optic cable
and related appurtenances, as described in the Rights-of-Way Users Questionnaire
executed by or on behalf of Fireline Network Solutions, Inc. on March 18, 2013 and in the
related encroachment agreement;

WHEREAS, Fireline Network Solutions, Inc. is a telecommunications company
duly authorized to provide telecommunication services by the California Public Utilities
Commission;

WHEREAS, the City of Culver City is authorized to regulate the time, place
and manner of the placement of telecommunication facilities in its public rights-of-way;

WHEREAS, Section 11.20.025(D) of the Culver City Municipal Code provides
that encroachment permits are subject to approval by the City Council.

NOW, THEREFORE, the City Council of the City of Culver City, California,
DOES HEREBY RESOLVE, as follows:

1. The Fireline Network Solutions, Inc. application for its project named
"KB-02-CC," involving the Fireline Network Solutions project running along Ince Boulevard,
Lindblade Street, Higuera Street and Eastham Drive, is hereby approved.

2. The City Manager or his/her designee is authorized to execute the

...

...

1 related encroachment agreement on behalf of the City of Culver City.

2 APPROVED and ADOPTED this _____ day of _____ 2013.

3
4
5 JEFFREY COOPER, MAYOR
6 City of Culver City, California


7
8 ATTEST:

APPROVED AS TO FORM:

9
10
11 MARTIN COLE, City Clerk

12 A13-00149

for CAROL A. SCHWAB,
City Attorney

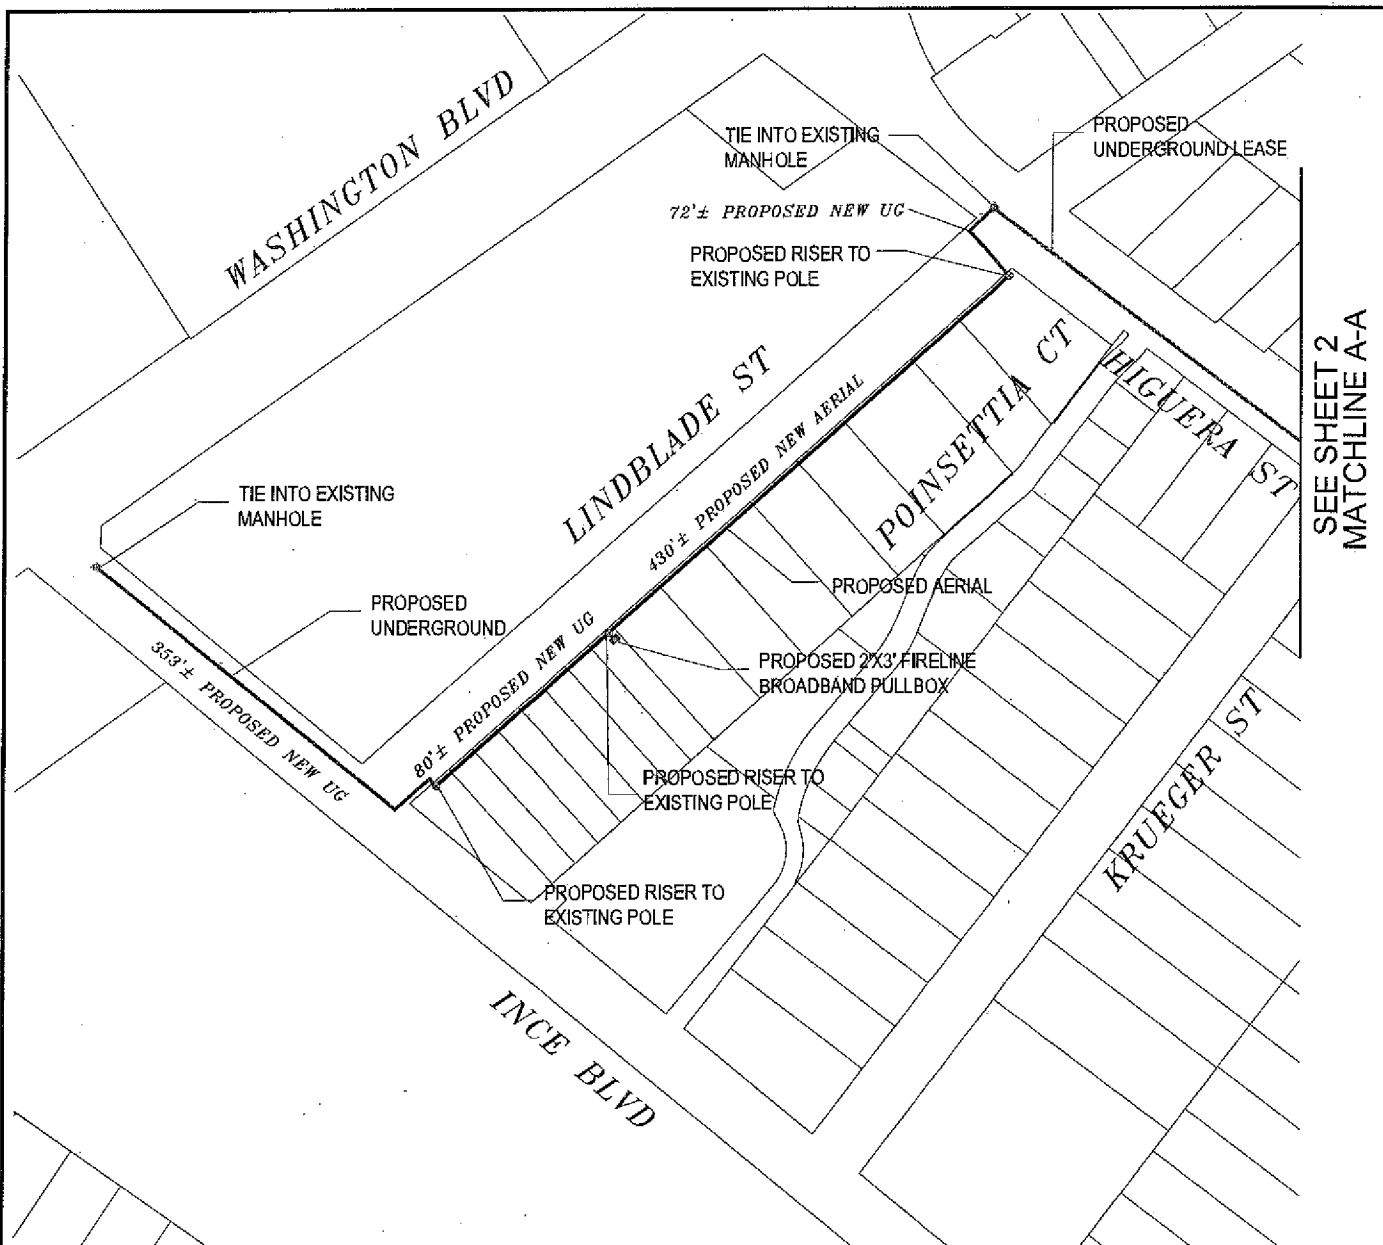

BILL OF MATERIAL

NO.	MATERIAL	QUANTITY	FOOTAGE
1	2" HDPE/MDPE CONDUIT	—	761' ±
2	AERIAL FIBER	—	1,436' ±
3	UNDERGROUND LEASE	—	3,312' ±

SCALE 1:150

FIRELINE
BROADBAND

DESIGNED BY.....



290 CORPORATE TERRACE CIRCLE
STE. 200, CORONA, CA 92879
WWW.KBENG.NET
TEL. 951-808-9501
FAX. 951-808-9518

CONSULTANT ENGINEER
INFORMATION



PROJECT NO. _____
PLAN NO. _____

PROJECT NAME: KB-02-CG

LOCATION: INCE BLVD, LINDBLADE ST, HIGUERA ST,
HAYDEN AVE, STELLER DR AND
EASTHAM DR

PROJECT DESCRIPTION: PLACING 1-2" HDPE CONDUIT
UNDERGROUND FIBER, PROPOSING
AERIAL FIBER ROUTE AND PROPOSED
UNDERGROUND LEASE STARTING FROM
INCE BLVD TO FEED SITES ALONG
LINDBLADE ST, HIGUERA ST,
HAYDEN AVE, STELLER DR AND
EASTHAM DR SOUTH OF NATIONAL

SYSTEM EXHIBIT OPTION 2

SHEET NO.
1 OF 6

3

SEE SHEET 1
MATCHLINE A-A



SEE SHEET 3
MATCHLINE B-B



SCALE 1:150

FIRELINE
BROADBAND

DESIGNED BY

KB
ENGINEERING

290 CORPORATE TERRACE, CIRCLE
STE. 200, GUNWHA, CA 92875

WWW.KBENG.NET

TEL. 951-808-9501
FAX. 951-808-9518

CONSULTANT ENGINEER
INFORMATION

REGISTERED PROFESSIONAL ENGINEER
CIVIL ENGINEER
STATE OF CALIFORNIA
No. 5054
Exp. 12/31/04

PROJECT NO. _____
PLAN NO. _____


PROJECT NAME: KB-02-CC
LOCATION: INCE BLVD, LINDBLADE ST, HIGUERA ST,
HAYDEN AVE, STELLER DR AND
EASTHAM DR

PROJECT DESCRIPTION: PLACING 1-2" HDPE CONDUIT
UNDERGROUND FIBER, PROPOSING
AERIAL FIBER ROUTE AND PROPOSED
UNDERGROUND LEASE STARTING FROM
INCE BLVD TO FEED SITES ALONG
LINDBLADE ST, HIGUERA ST,
HAYDEN AVE, STELLER DR AND
EASTHAM DR SOUTH OF NATIONAL

SYSTEM EXHIBIT OPTION 2

SHEET NO.
2 OF 6

4

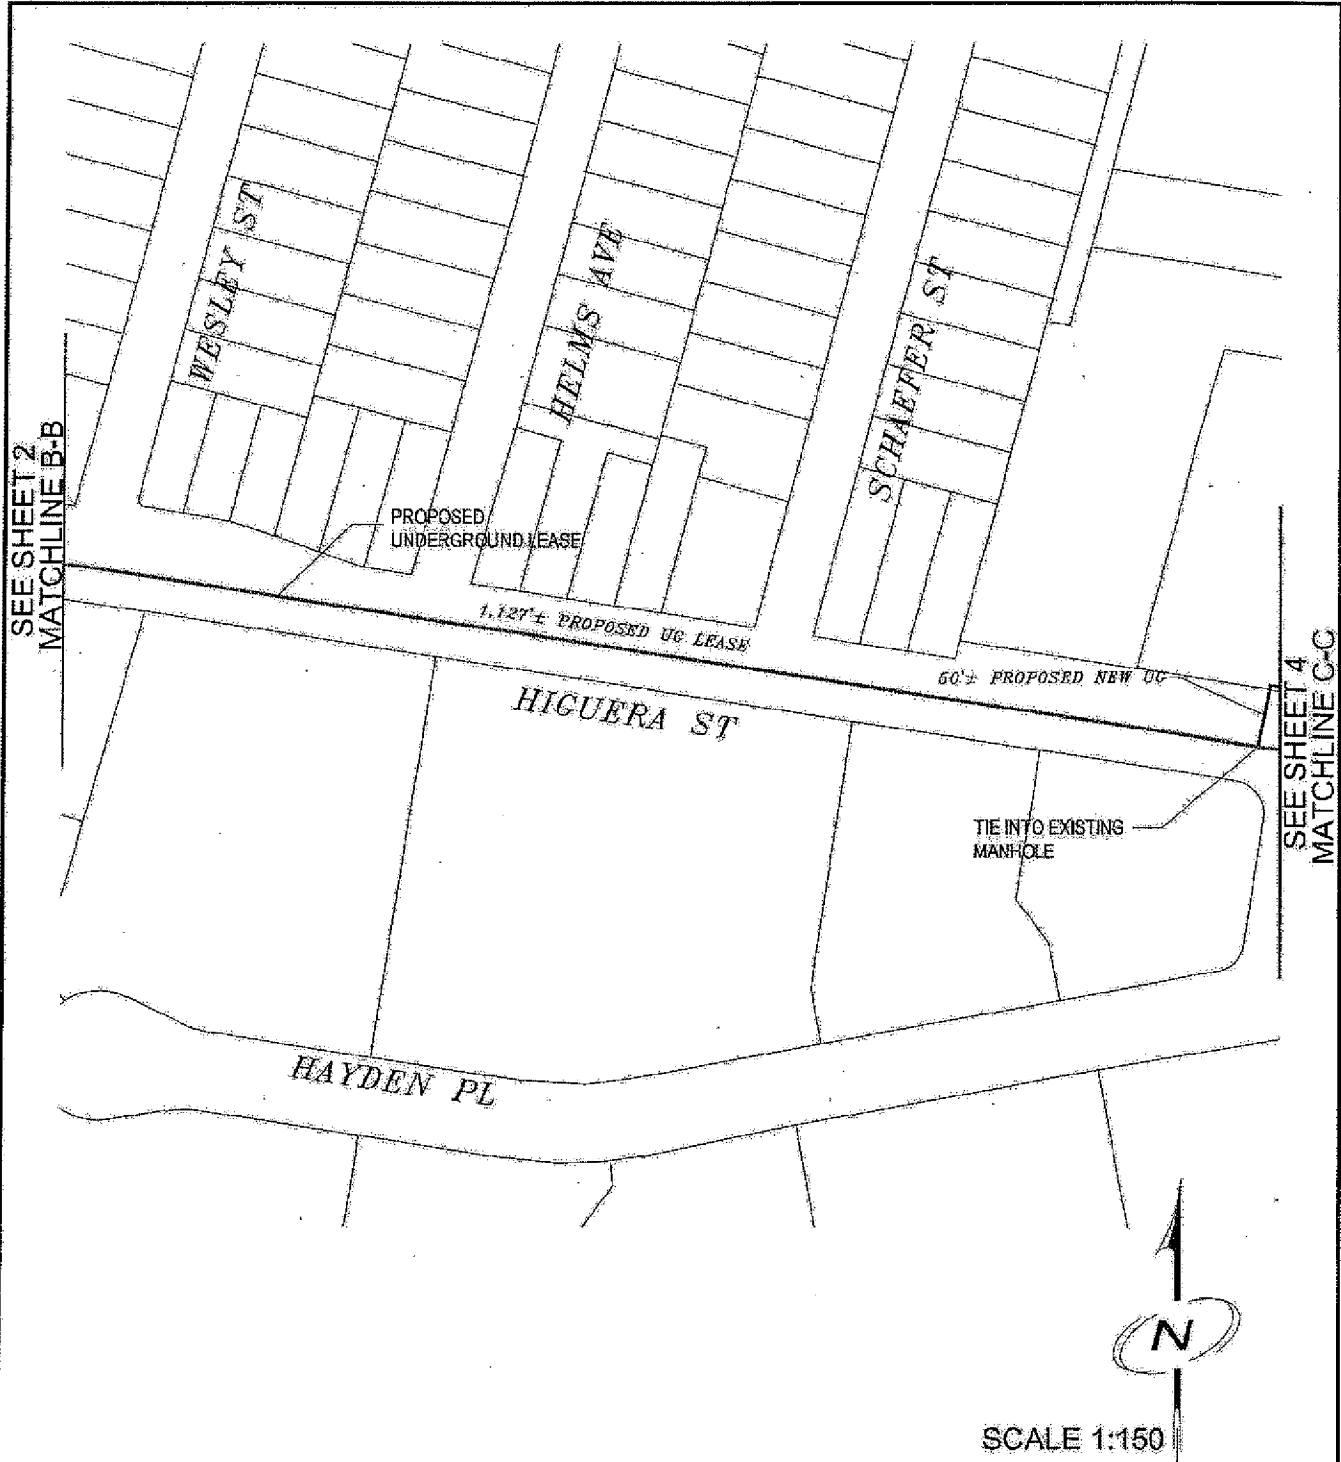

FIRELINE
BROADBAND

DESIGNED BY



290 CORPORATE TERRACE CIRCLE
STE. 300, CORONA, CA 92626

WWW.KBENG.NET

TEL: 951-808-9501
FAX: 951-808-9512

CONSULTANT ENGINEER
INFORMATION



PROJECT NO. _____
PLAN NO. _____


PROJECT NAME: KB-02-CC

LOCATION: INCE BLVD, LINDBLADE ST, HIGUERA ST,
HAYDEN AVE, STELLER DR AND
EASTHAM DR

PROJECT DESCRIPTION: PLACING 1-2" HDPE CONDUIT
UNDERGROUND FIBER, PROPOSING
AERIAL FIBER ROUTE AND PROPOSED
UNDERGROUND LEASE STARTING FROM
INCE BLVD TO FEED SITES ALONG
LINDBLADE ST, HIGUERA ST,
HAYDEN AVE, STELLER DR AND
EASTHAM DR SOUTH OF NATIONAL

SYSTEM EXHIBIT OPTION 2

SHEET NO.
3 OF 6

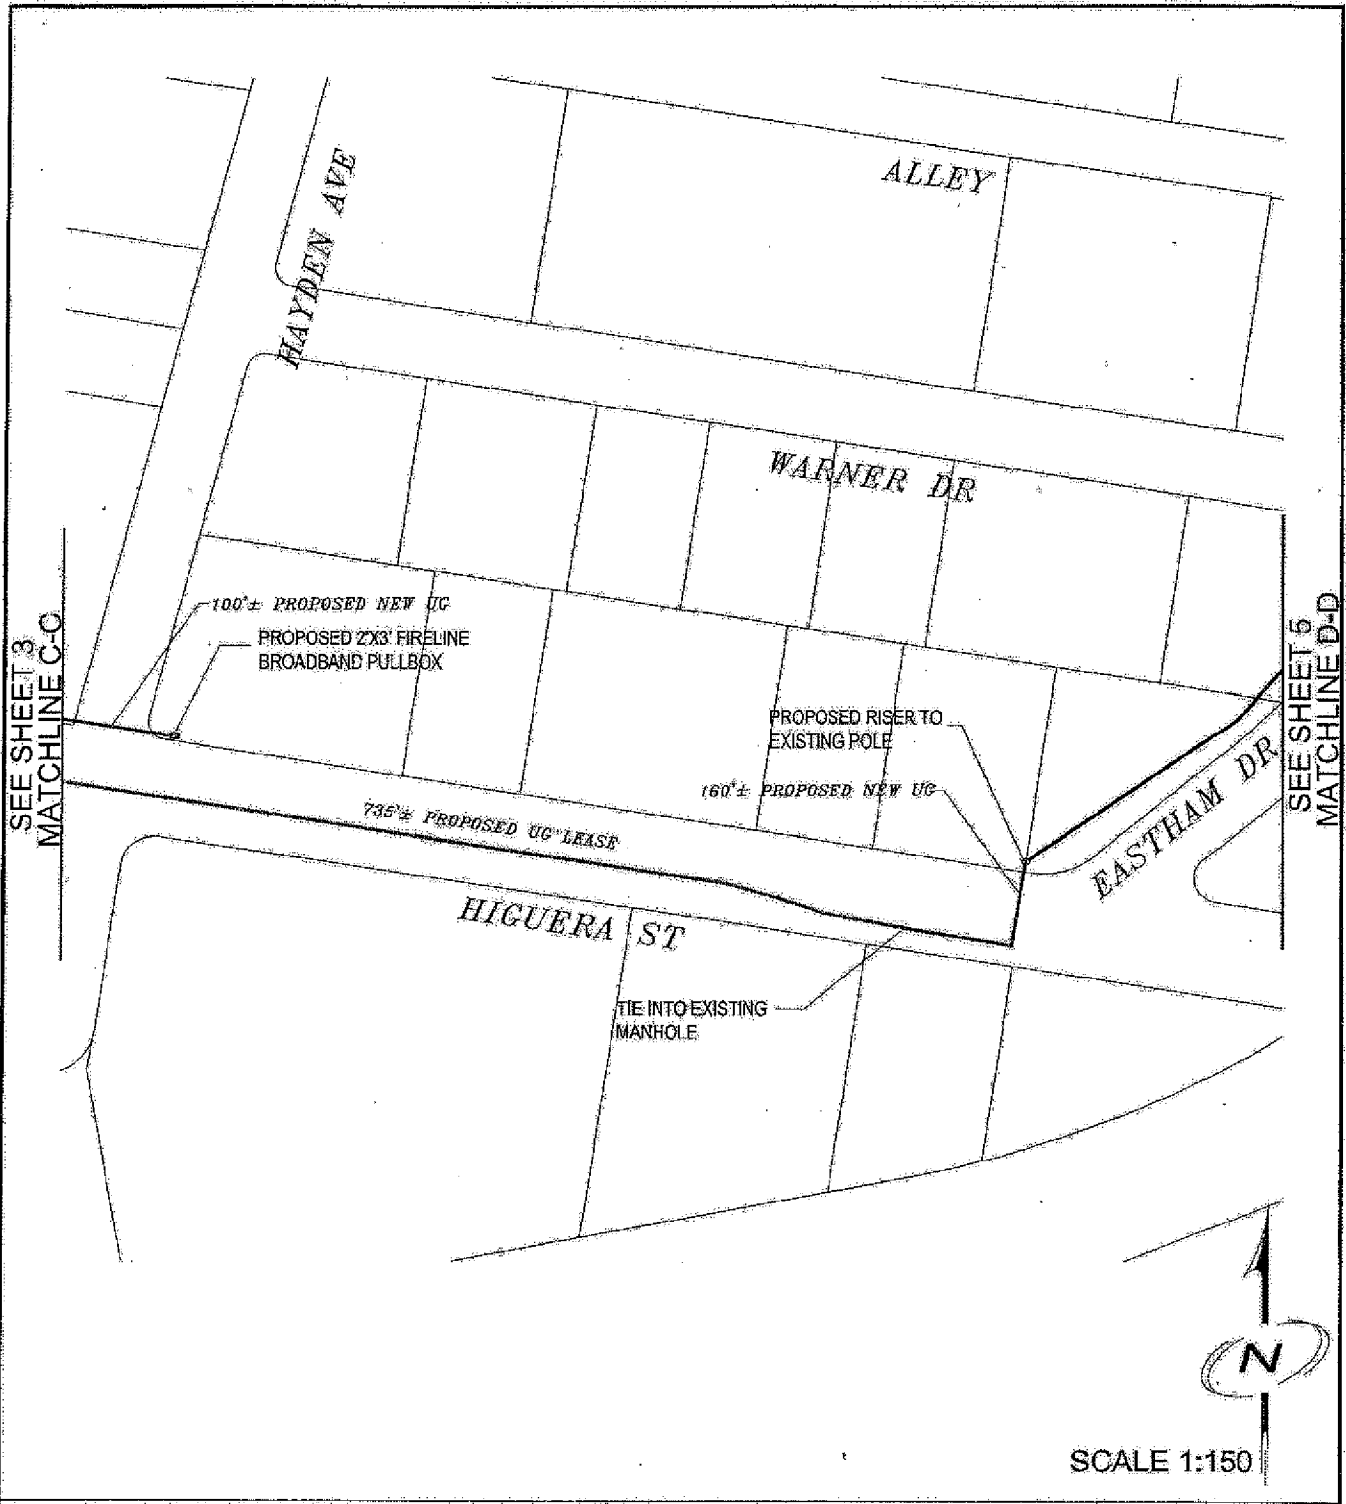

FIRELINE BROADBAND

DESIGNED BY

KB ENGINEERING

293 CORPORATE TERRACE CIRCLE
972, 200, CORONA, CA 92775

WWW.KBENG.NET

TEL: 951-808-9501
FAX: 951-808-9532

CONSULTANT ENGINEER INFORMATION

REGISTERED PROFESSIONAL ENGINEER
STATE OF CALIFORNIA
No. 5345
Expires June 30, 2008

PROJECT NO. _____
PLAN NO. _____


PROJECT NAME: KB-02-CD
LOCATION: INCE BLVD, LINDBLADE ST, HIGUERA ST, HAYDEN AVE, STELLER DR AND EASTHAM DR

PROJECT DESCRIPTION: PLACING 1-2" HDPE CONDUIT UNDERGROUND FIBER, PROPOSING AERIAL FIBER ROUTE AND PROPOSED UNDERGROUND LEASE STARTING FROM INCE BLVD TO FEED SITES ALONG LINDBLADE ST, HIGUERA ST, HAYDEN AVE, STELLER DR AND EASTHAM DR SOUTH OF NATIONAL

SYSTEM EXHIBIT OPTION 2

SHEET NO. 4 OF 6

6

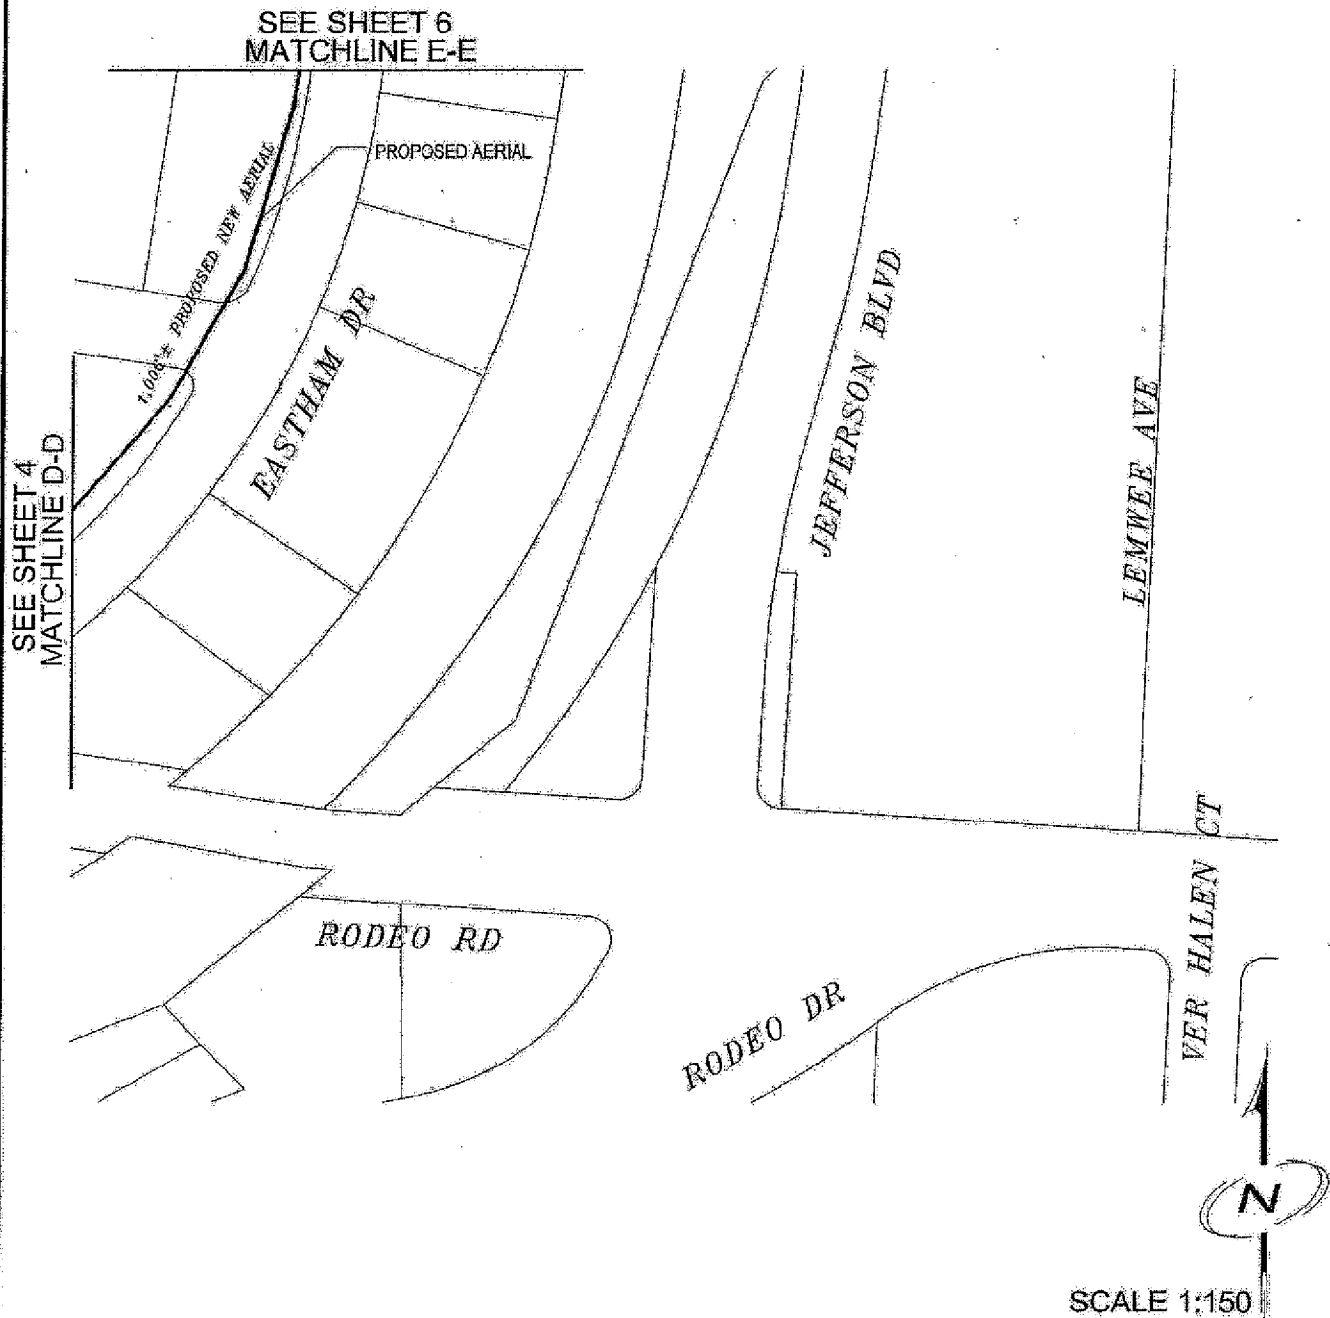

FIRELINE
B R O A D B A N D

DESIGNED BY



290 CORPORATE TERRACE CIRCLE
STE. 300, GOSHEN, CA 92379

WWW.KBENG.NET

TEL: 951-808-9501
FAX: 951-808-9515

CONSULTANT ENGINEER
INFORMATION



PROJECT NO. _____
PLAN NO. _____

PROJECT NAME: KB-02-CC

LOCATION: INCE BLVD, LINDBLADE ST, HIGUERA ST,
HAYDEN AVE, STELLER DR AND
EASTHAM DR

PROJECT DESCRIPTION: PLACING 1-2" HOPE CONDUIT
UNDERGROUND FIBER, PROPOSING
AERIAL FIBER ROUTE AND PROPOSED
UNDERGROUND LEASE STARTING FROM
INCE BLVD TO FEED SITES ALONG
LINDBLADE ST, HIGUERA ST,
HAYDEN AVE, STELLER DR AND
EASTHAM DR SOUTH OF NATIONAL

SYSTEM EXHIBIT OPTION 2

SHEET NO.

5 OF 6




SEE SHEET 5
MATCHLINE E-E



SCALE 1:150

PIRELINE
BROADBAND

DESIGNED BY

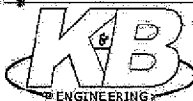


290 CORPORATE TERRACE CIRCLE
STE. 200, GORDON, GA 30279

WWW.KBENG.NET

TEL: 951-808-9501
FAX: 951-808-9515

CONSULTANT ENGINEER
INFORMATION

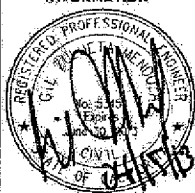

PROJECT NO. _____
PLAN NO. _____

PROJECT NAME: KB-02-00

LOCATION: INCE BLVD, LINDBLADE ST, HIGUERA ST,
HAYDEN AVE, STELLER DR AND
EASTHAM DR

PROJECT DESCRIPTION: PLACING 1-2" HDPE CONDUIT
UNDERGROUND FIBER, PROPOSING
AERIAL FIBER ROUTE AND PROPOSED
UNDERGROUND LEASE STARTING FROM
INCE BLVD TO FEED SITES ALONG
LINDBLADE ST, HIGUERA ST,
HAYDEN AVE, STELLER DR AND
EASTHAM DR SOUTH OF NATIONAL

SYSTEM EXHIBIT OPTION 2

SHEET NO.

6 OF 6

8