


MEETING DATE: 4/2/12

AGENDA ITEM: Approval of Final Plans and Specifications and Authorization to Advertise Bids for the construction of Sewer Main Lining Rehabilitation Project (Phase III), P-906 & Lining of Abandoned 10" Force Main on Braddock Dr., P-984

ATTACHMENTS


	<u>Pages</u>
1 Location Maps	1-3

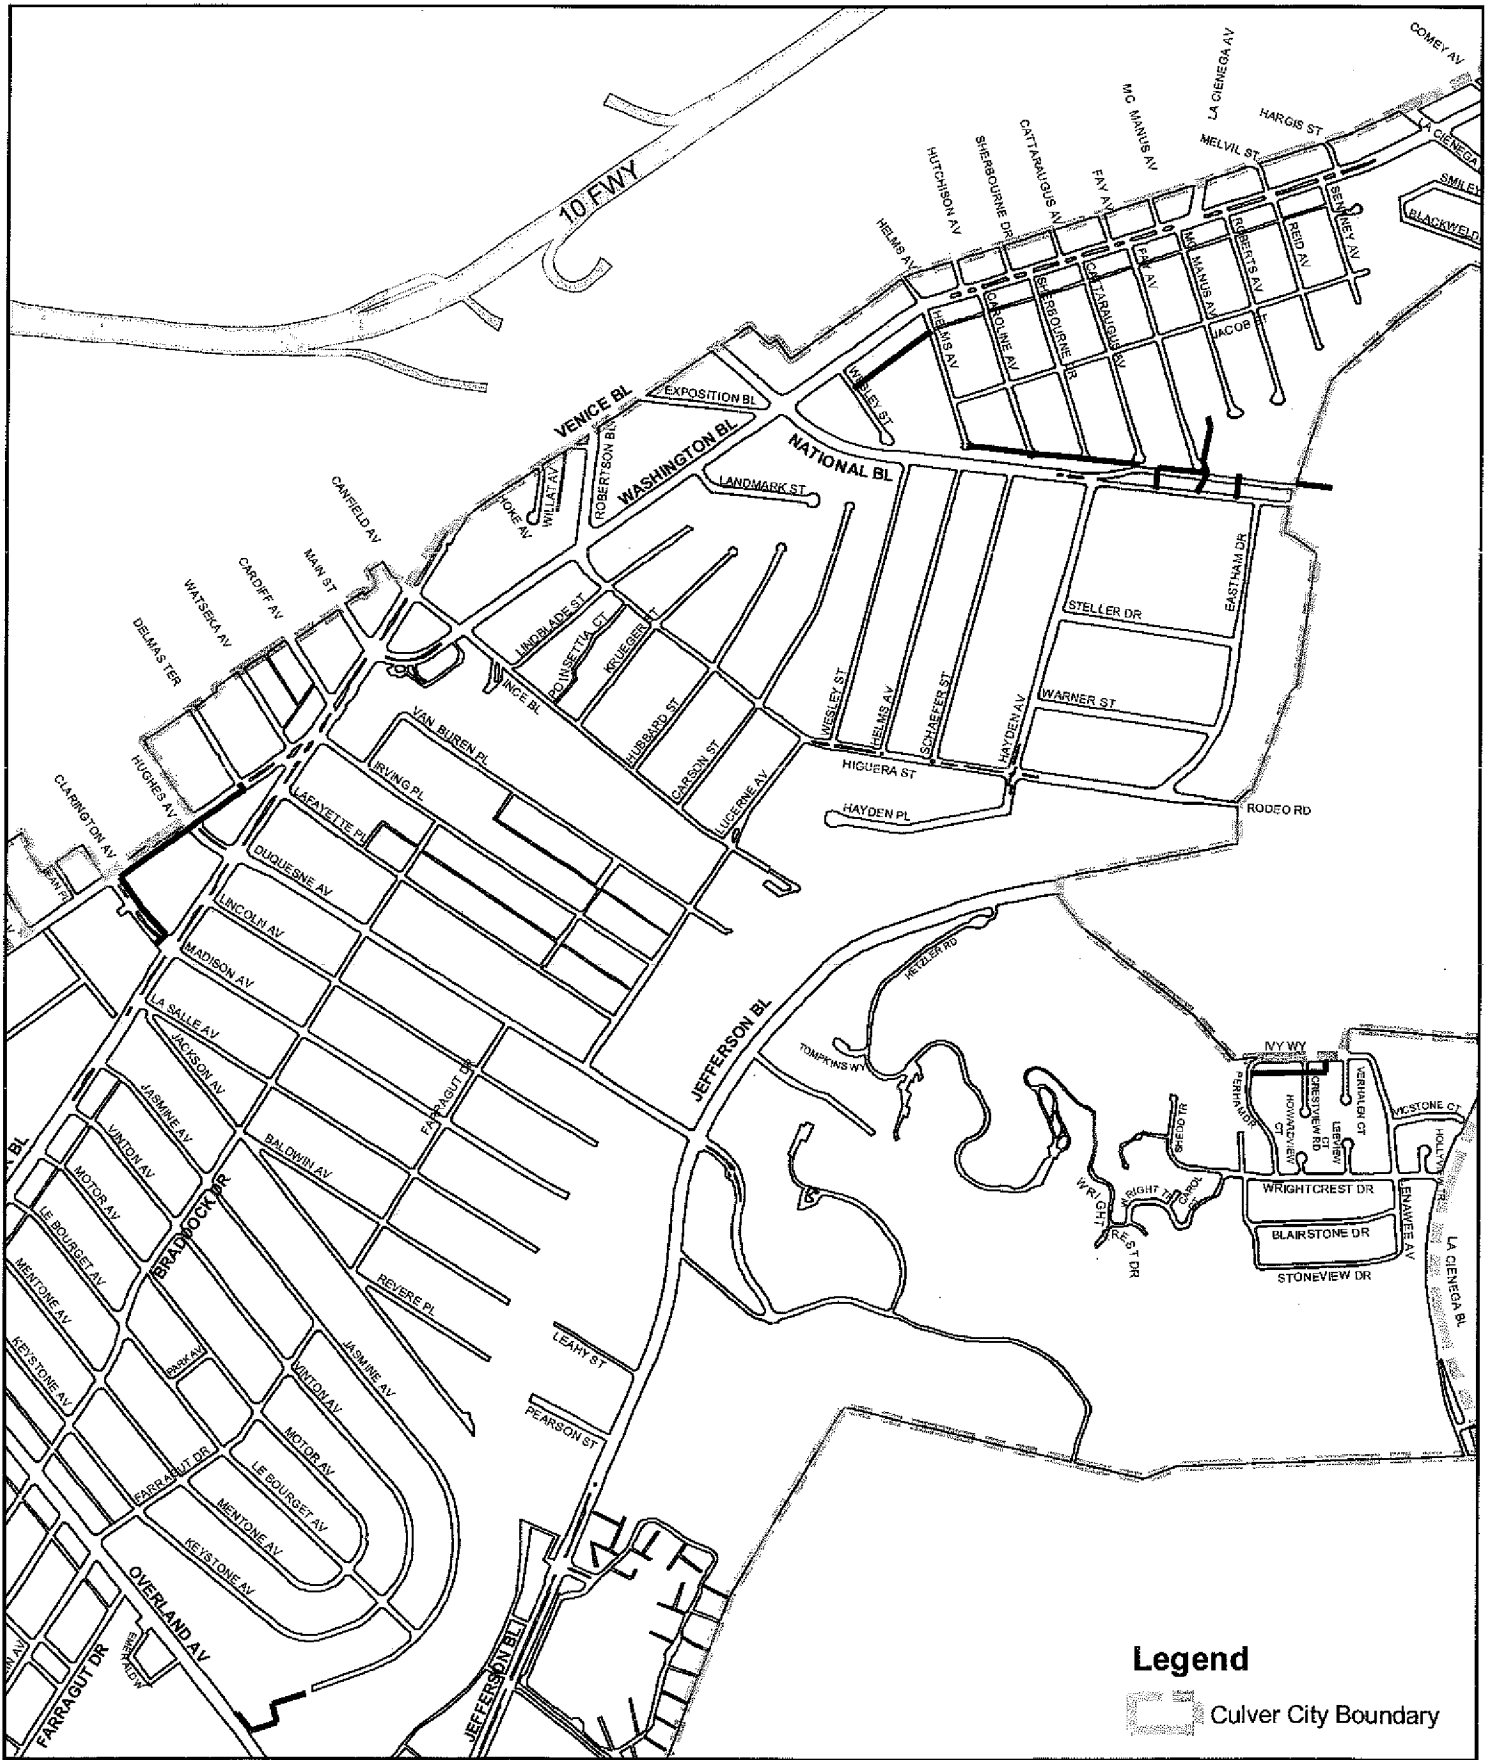


SEWER MAIN LINING PROJECT, P-906 (PHASE III)

MAP 1 OF 3



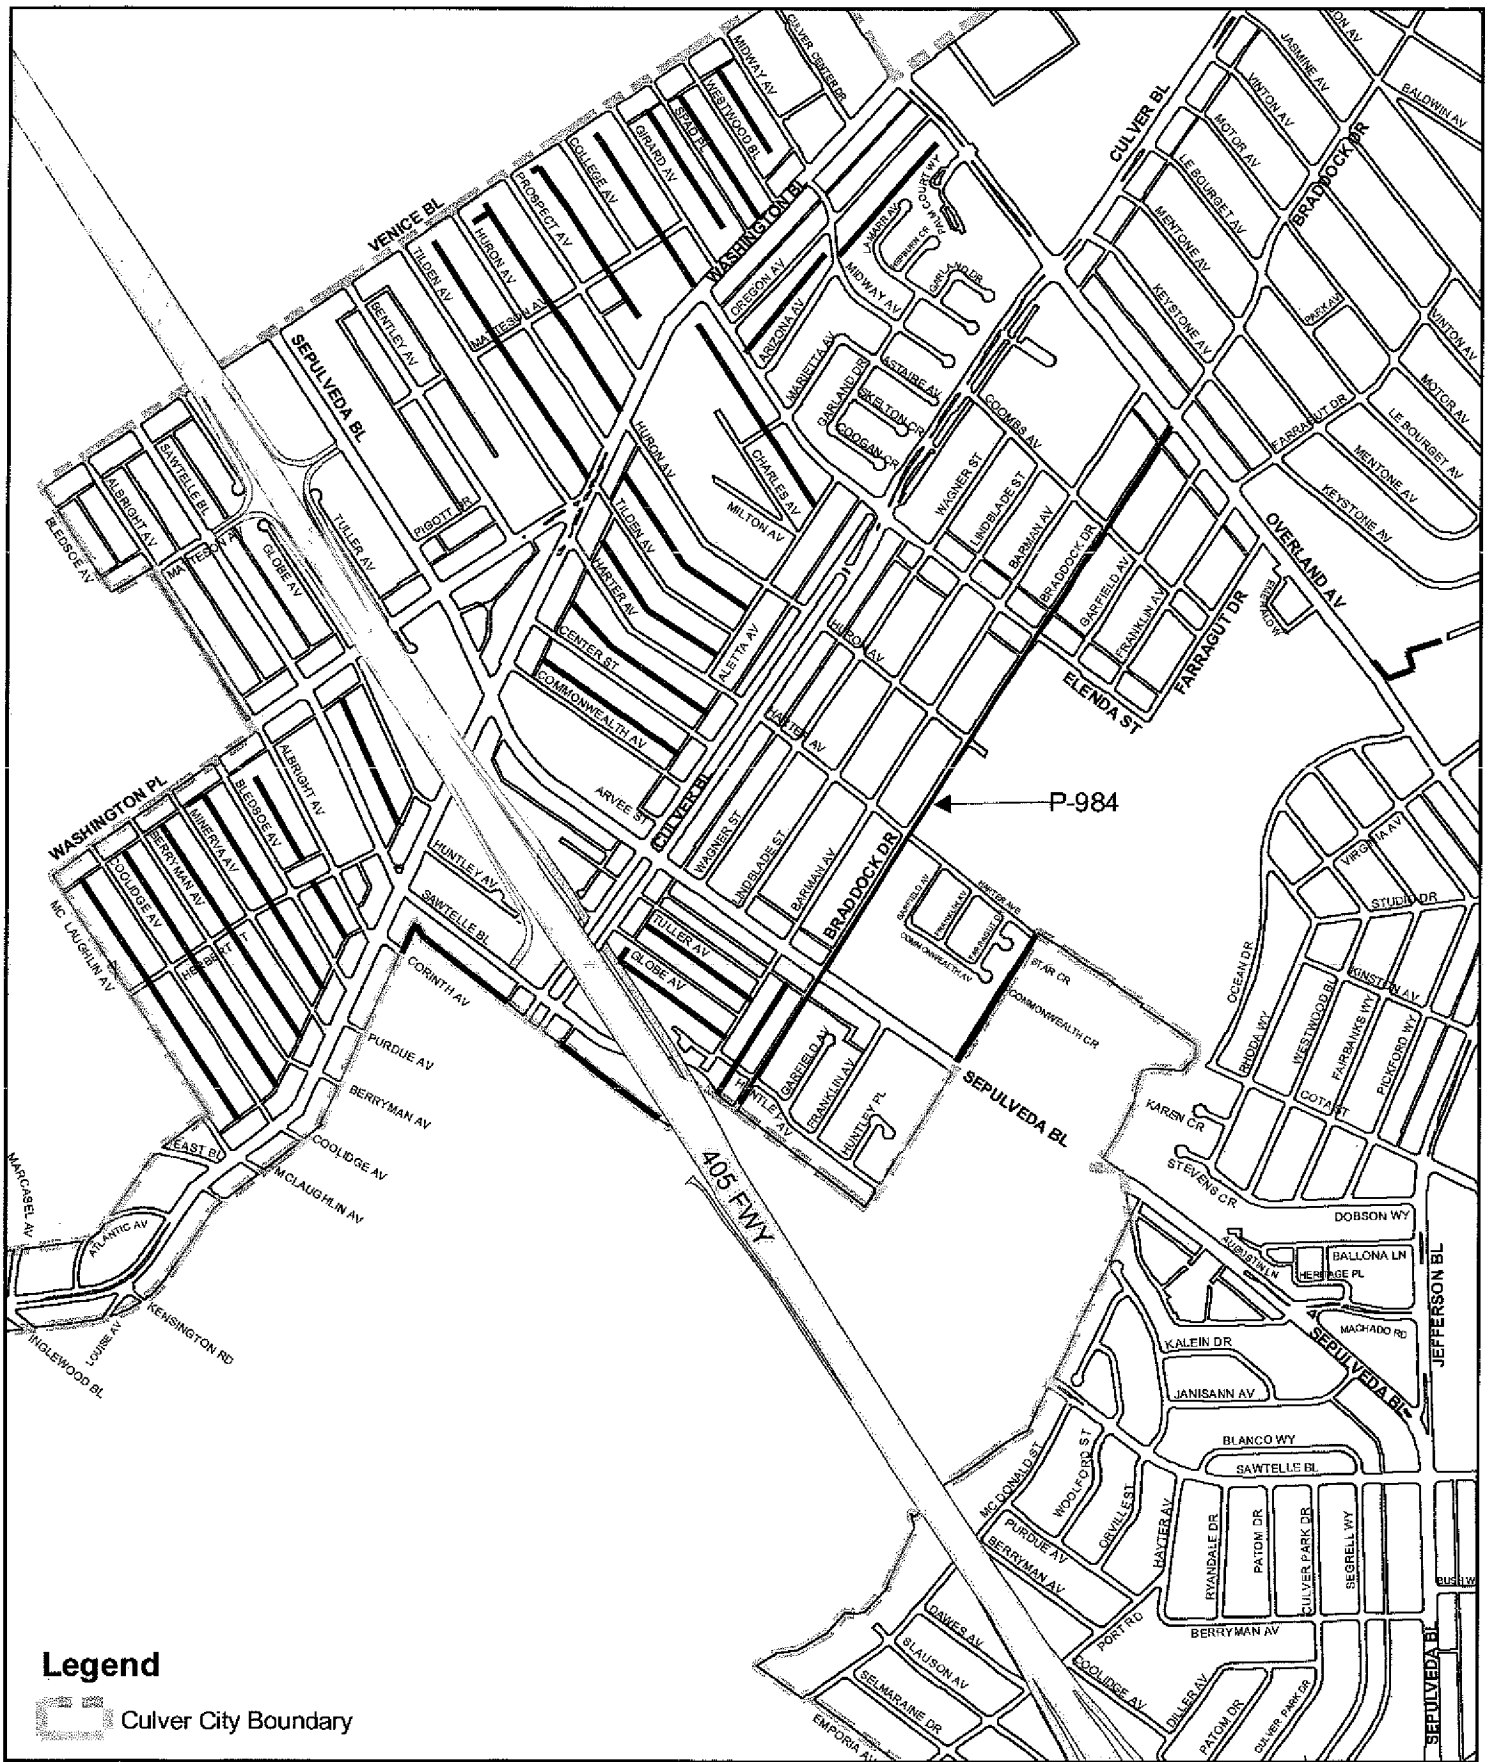

2

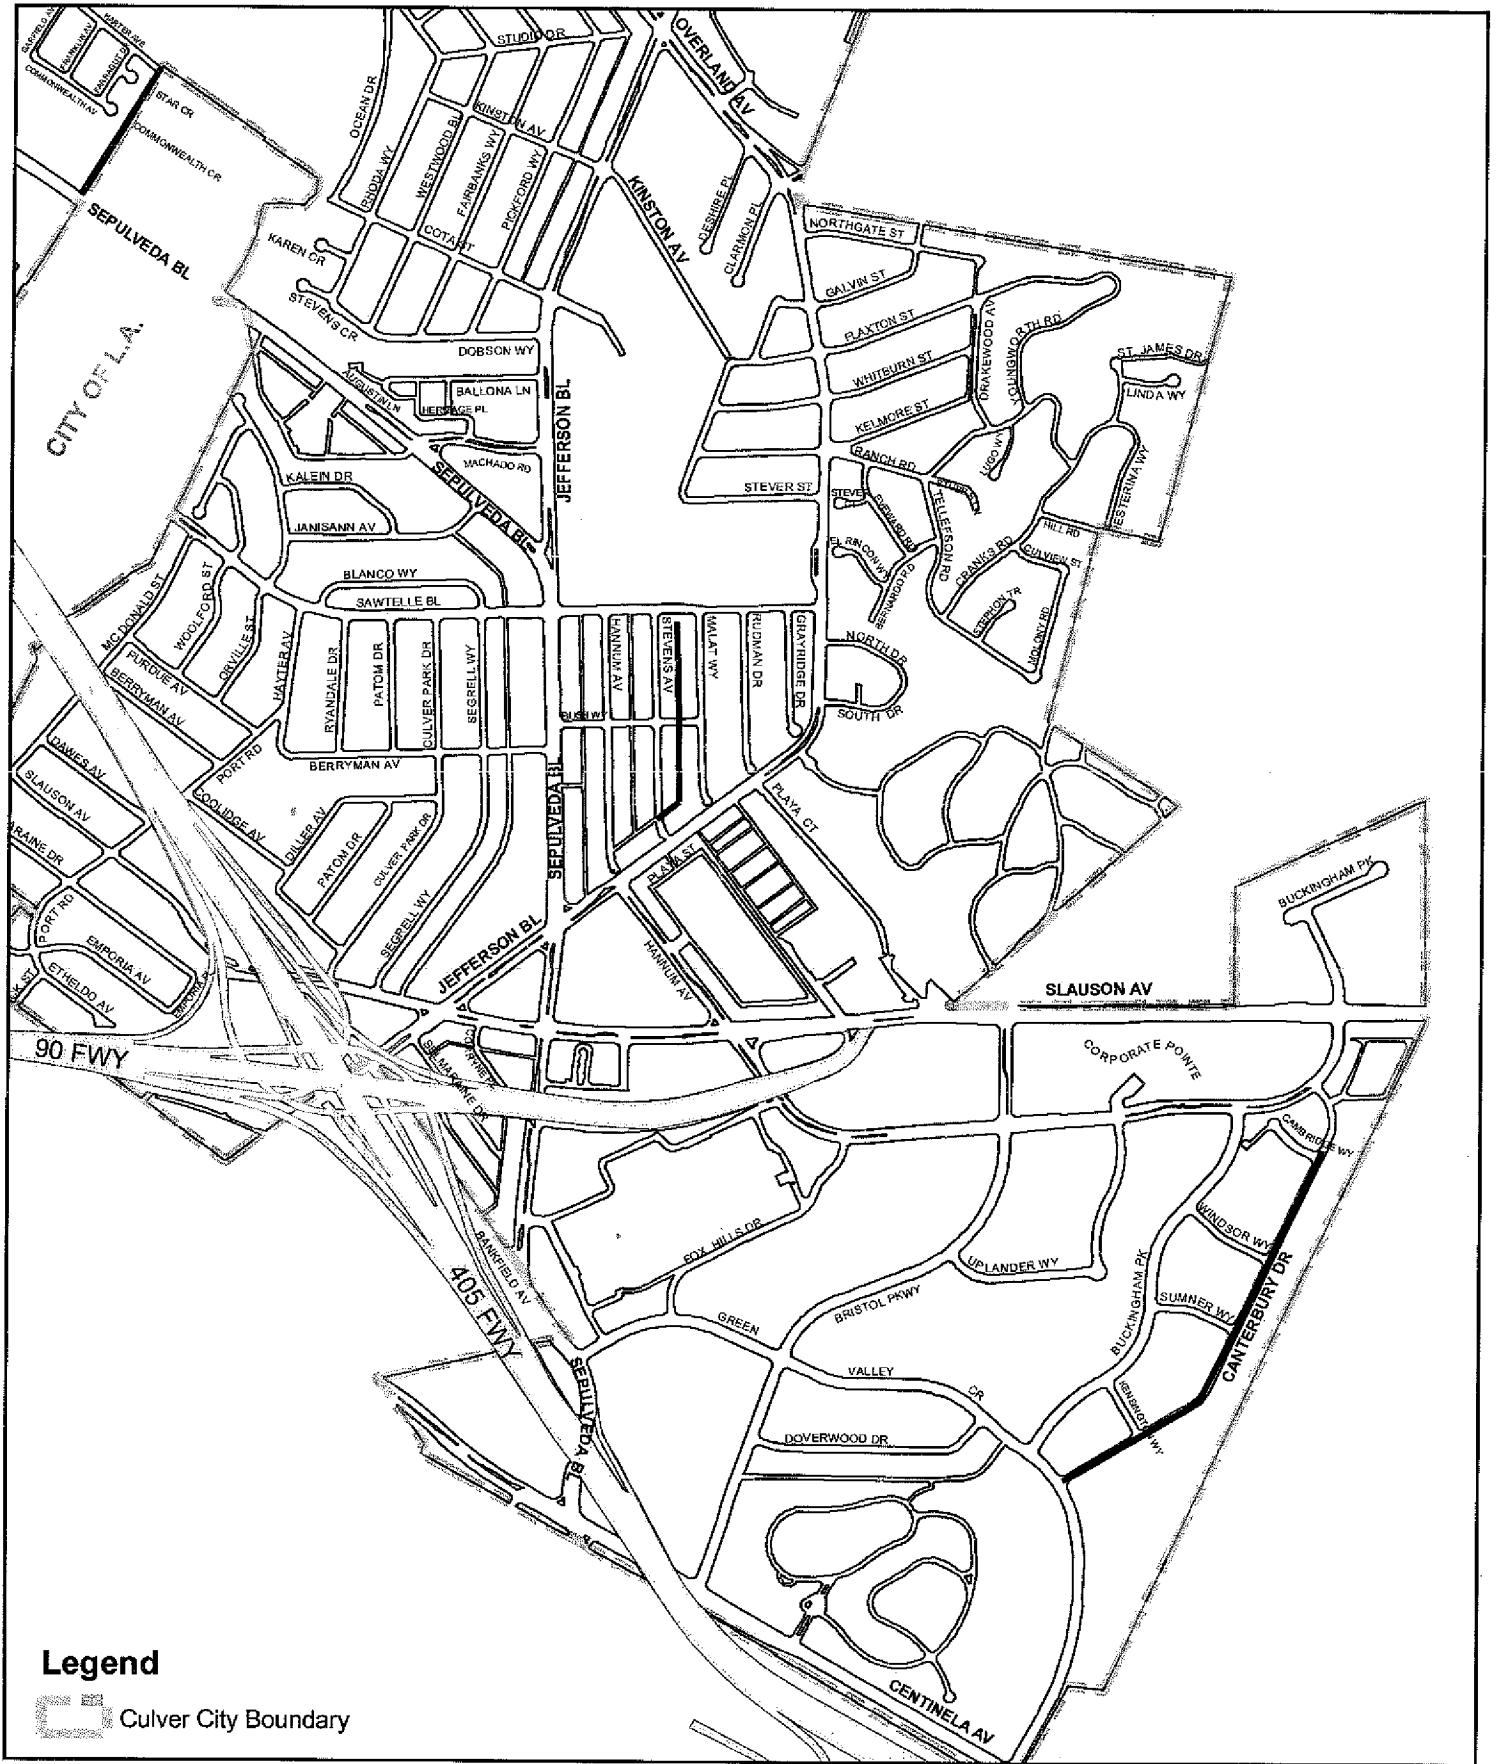

SEWER MAIN LINING PROJECT, P-906 (PHASE III)

MAP 3 OF 3

