

MEETING DATE: 05/27/14

AGENDA ITEM: Adoption of a Resolution Approving an Encroachment Agreement with Zayo Group for Use of the Public Rights-of-Way on Bristol Parkway and Green Valley Circle.

ATTACHMENTS

		<u>Pages</u>
1	Resolution, Proposed	1-2
2	System Exhibit	3

RESOLUTION NO. 2014-R _____

A RESOLUTION OF THE CITY COUNCIL OF THE CITY OF
CULVER CITY, CALIFORNIA, APPROVING AN
ENCROACHMENT AGREEMENT WITH ZAYO GROUP.

WHEREAS, Zayo Group has applied for a permit to encroach upon Culver
City's public rights-of-way in order to install conduit, fiber optic cable and related
appurtenances, as described in the Rights-of-Way Users Questionnaire executed by Zayo
Group in April 2014 and in the related encroachment agreement;

WHEREAS, Zayo Group is a telecommunications company duly authorized to
provide telecommunication services by the California Public Utilities Commission;

WHEREAS, the City of Culver City is authorized to regulate the time, place
and manner of the placement of telecommunication facilities in its public rights-of-way;

WHEREAS, Section 11.20.025(D) of the Culver City Municipal Code provides
that encroachment permits are subject to approval by the City Council.

NOW, THEREFORE, the City Council of the City of Culver City, California,
DOES HEREBY RESOLVE, as follows:

1. The Zayo Group application for its project for 6133 Bristol Parkway
(Zayo File Name: 19724 ZAYO) is hereby approved.

2. The City Manager or his/her designee is authorized to execute the
related encroachment agreement on behalf of the City of Culver City.

////

////

////

////

1
2
3
4
5
6
7
8
9
10
11
12
13
14
15
16
17
18
19
20
21
22
23
24
25
26
27
28

APPROVED and ADOPTED this _____ day of _____ 2014.


MEGHAN SAHLI-WELLS, MAYOR
City of Culver City, California

ATTEST:

APPROVED AS TO FORM:

MARTIN COLE, City Clerk


A14-00335

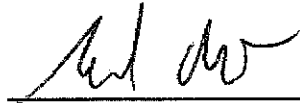for 

CAROL A. SCHWAB,
City Attorney


PROPOSED LOCATION

N/S BRISTOL PKWY 94'
W/O UPLANDER WAY
S/S GREEN VALLEY CIRCLE 857'
W/O BRISTOL PKWY

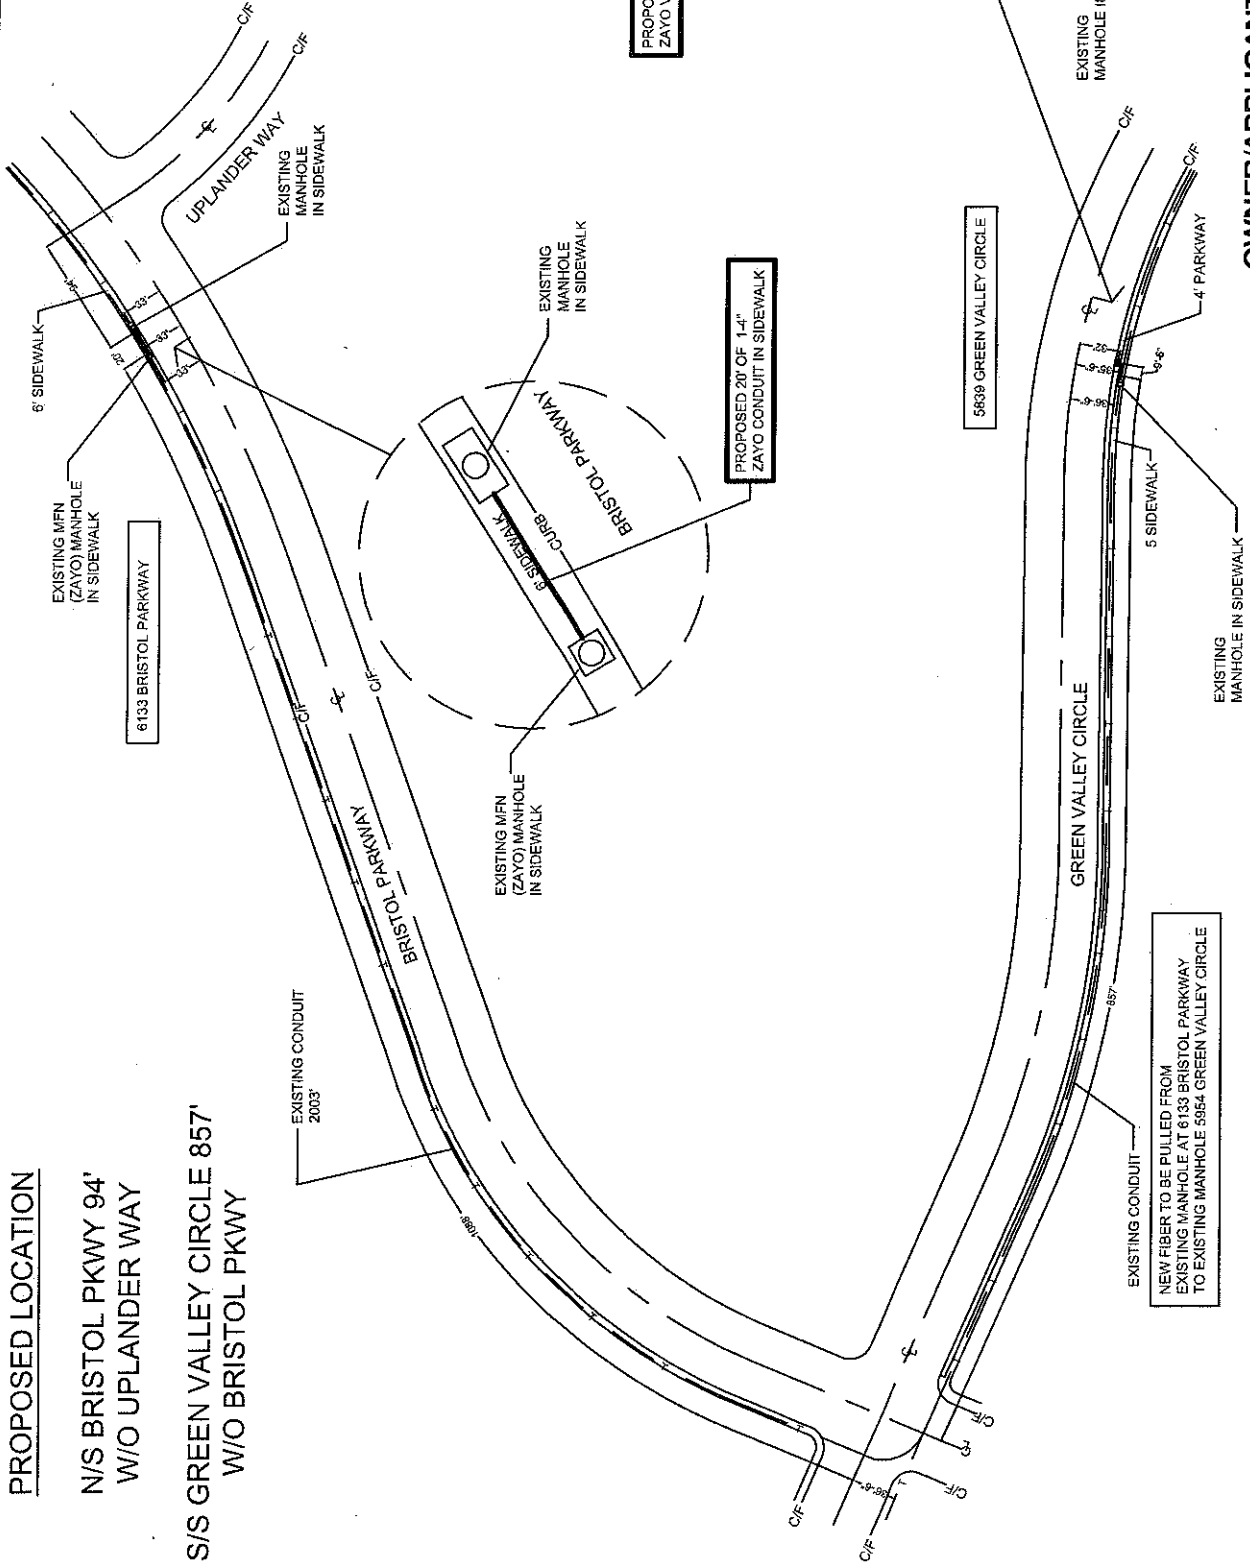

BILL OF MATERIAL			
NO.	MATERIAL	QUANTITY	FOOTAGE
1	4" PVC CONDUIT		31'
2	2' L x 3' W x 2' DEEP VAULT	1	
3	FIBER CABLE IN EXISTING CONDUIT		2003'

TYPE OF PLACEMENT		FOOTAGE
1	SIDEWALK LINEAR TRENCH	31'

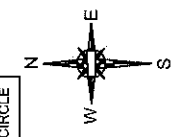

NOT TO SCALE

OWNER/APPLICANT

zayo
GROUP

530 W. 6th St. | Suite 720
Los Angeles, CA 90014

FILE NAME: 19724 ZAYO

CITY: CULVER CITY CALIFORNIA

LOCATION: 6133 BRISTOL PARKWAY

DRAFTED: MIKE N
DATE: 4-21-2014

1 OF 1