

MEETING DATE: 04/21/14

AGENDA ITEM: Adoption of a Resolution Approving an Encroachment Agreement with Time Warner Cable for Use of the Public Rights-of-Way on Buckingham Parkway and Jefferson Boulevard.

ATTACHMENTS

		<u>Pages</u>
1	Resolutions, Proposed	1-4
2	System Exhibits	5-6

RESOLUTION NO. 2014-R _____

A RESOLUTION OF THE CITY COUNCIL OF THE CITY OF
CULVER CITY, CALIFORNIA, APPROVING AN
ENCROACHMENT AGREEMENT WITH TIME WARNER
CABLE.

WHEREAS, Time Warner Cable is the holder of a state video franchise,
issued pursuant to the Digital Infrastructure and Video Competition Act of 2006, authorizing
it to provide cable video services in Culver City;

WHEREAS, Time Warner Cable's state video franchise also authorizes it to
install conduit, fiber optic cables and related telecommunication facilities within municipal
rights-of-way;

WHEREAS, Time Warner Cable has applied for a permit to encroach upon
Culver City's public rights-of-way in order to install conduit, fiber optic cables and related
telecommunication facilities;

WHEREAS, the City of Culver City is authorized to regulate the time, place
and manner of the placement of telecommunication or video facilities in its public rights-of-
way;

WHEREAS, the City of Culver City regulates the time, place and manner of
the placement of telecommunication or video facilities in its public rights-of-way through the
issuance of encroachment permits and encroachment agreements;

WHEREAS, Section 11.20.025(D) of the Culver City Municipal Code provides
that issuance of encroachment permits is subject to approval by the Culver City City
Council.

NOW, THEREFORE, the City Council of the City of Culver City, California,
DOES HEREBY RESOLVE, as follows:

1
2
3
4
5
6
7
8
9
10
11
12
13
14
15
16
17
18
19
20
21
22
23
24
25
26
27
28

1. The encroachment permit application submitted by Time Warner Cable for its project at 5741 Buckingham Parkway is hereby approved.

2. The City Manager is authorized to execute the related encroachment agreement on behalf of the City of Culver City.


APPROVED and ADOPTED this _____ day of _____ 2014.

JEFFREY COOPER, MAYOR
City of Culver City, California

ATTEST:

APPROVED AS TO FORM:

MARTIN COLE, City Clerk

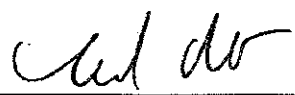for 

CAROL A. SCHWAB,
City Attorney

A14-00217

RESOLUTION NO. 2014-R. _____

A RESOLUTION OF THE CITY COUNCIL OF THE CITY OF
CULVER CITY, CALIFORNIA, APPROVING AN
ENCROACHMENT AGREEMENT WITH TIME WARNER
CABLE.

WHEREAS, Time Warner Cable is the holder of a state video franchise,
issued pursuant to the Digital Infrastructure and Video Competition Act of 2006, authorizing
it to provide cable video services in Culver City;

WHEREAS, Time Warner Cable's state video franchise also authorizes it to
install conduit, fiber optic cables and related telecommunication facilities within municipal
rights-of-way;

WHEREAS, Time Warner Cable has applied for a permit to encroach upon
Culver City's public rights-of-way in order to install conduit, fiber optic cables and related
telecommunication facilities;

WHEREAS, the City of Culver City is authorized to regulate the time, place
and manner of the placement of telecommunication or video facilities in its public rights-of-
way;

WHEREAS, the City of Culver City regulates the time, place and manner of
the placement of telecommunication or video facilities in its public rights-of-way through the
issuance of encroachment permits and encroachment agreements;

WHEREAS, Section 11.20.025(D) of the Culver City Municipal Code provides
that issuance of encroachment permits is subject to approval by the Culver City City
Council.

NOW, THEREFORE, the City Council of the City of Culver City, California,
DOES HEREBY RESOLVE, as follows:

1. The encroachment permit application submitted by Time Warner Cable for its project at 10455 Jefferson Boulevard is hereby approved.

2. The City Manager is authorized to execute the related encroachment agreement on behalf of the City of Culver City.

APPROVED and ADOPTED this _____ day of _____ 2014.

JEFFREY COOPER, MAYOR
City of Culver City, California


ATTEST:

APPROVED AS TO FORM:

MARTIN COLE, City Clerk

A14-00218

CAROL A. SCHWAB,
City Attorney

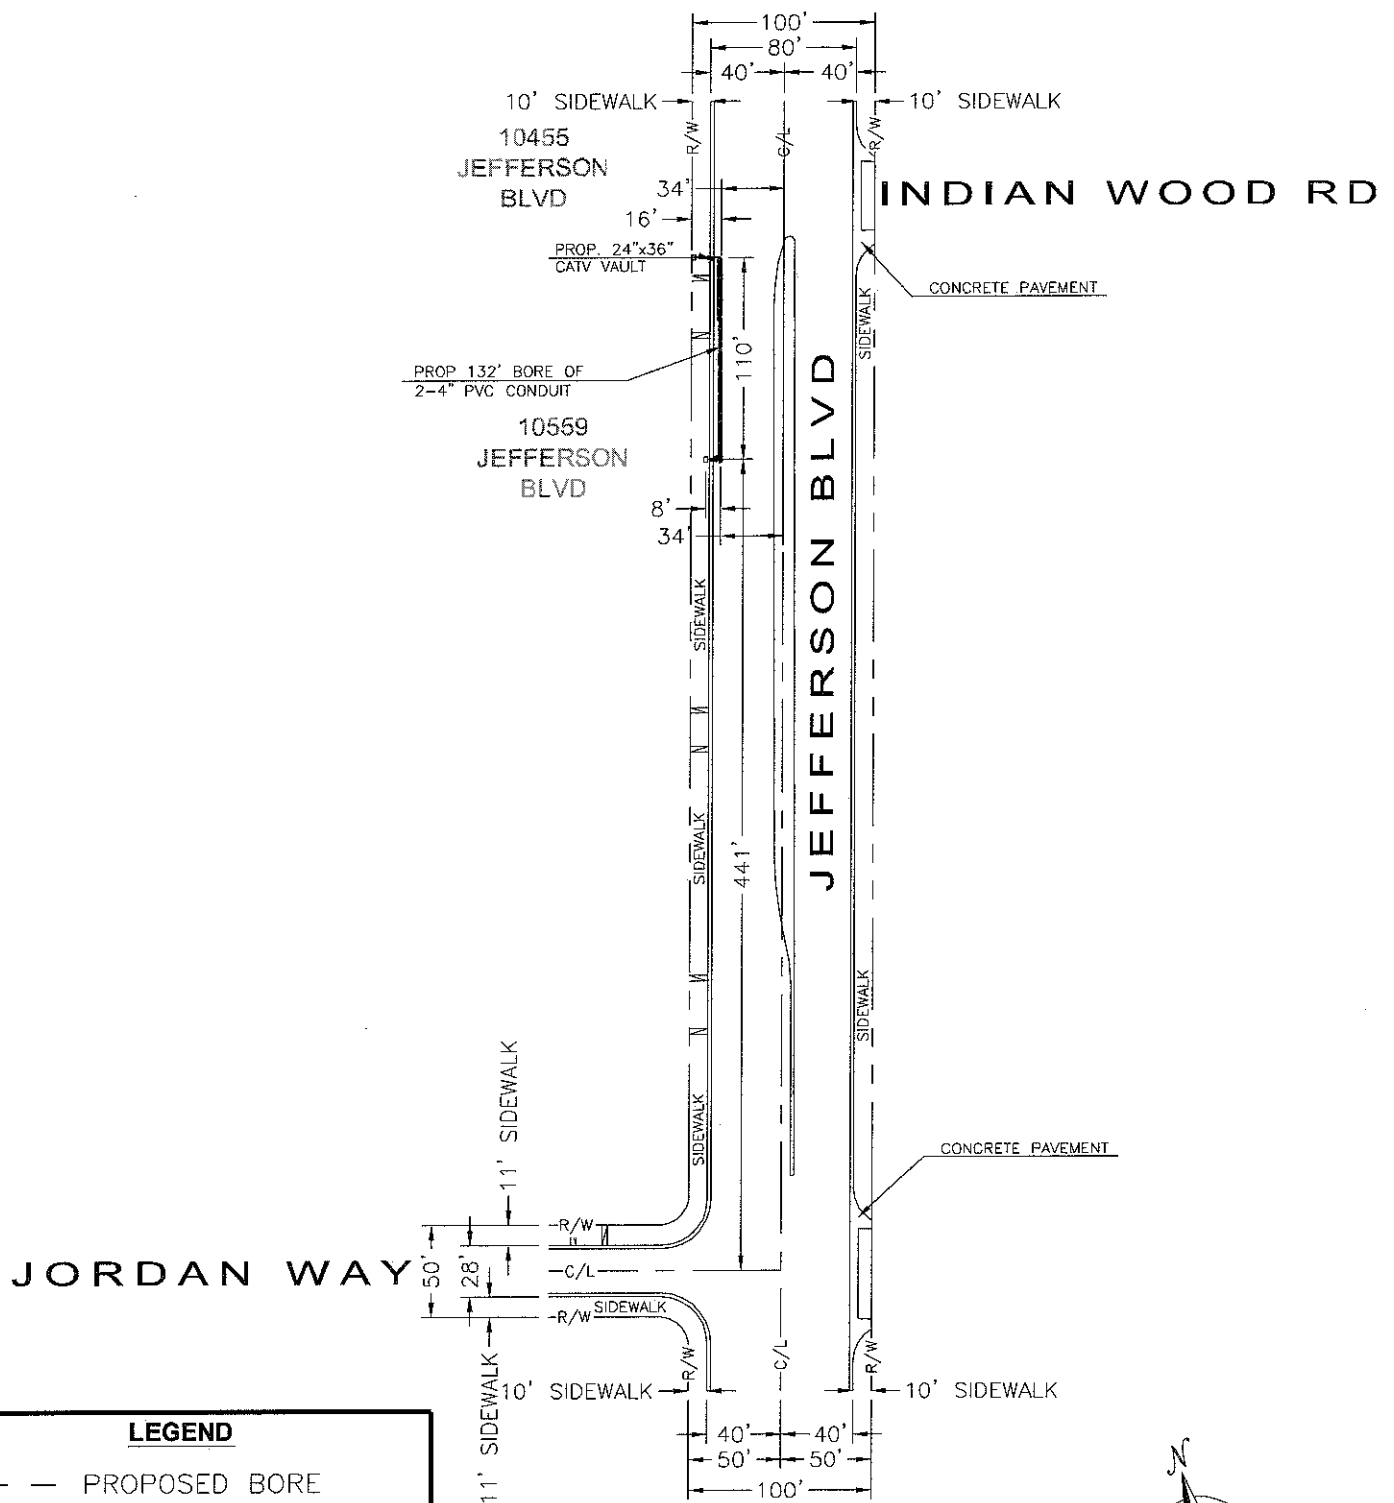

LEGEND

- PROPOSED BORE
- ☑ PROPOSED CATV VAULT

BILL OF MATERIALS		QTY	FOOTAGE
NO.	MATERIAL		
1	2-4" PVC CONDUIT		132'
2	PLACE 24"x36" CATV VAULT	1	



SCALE 1"=100'

TIME WARNER
CABLE
6357 ARIZONA CR.
LOS ANGELES, CA 90045



1250 CORONA POINTE SUITE 308 CORONA CA 92879
OFFICE: 951.273.1814 FAX: 951.273.1818



ADDRESS/TITLE:

10455 JEFFERSON BLVD.
CULVER CITY, CA 90232

SYSTEM EXHIBIT

PROJECT: 10455
JEFFERSON BLVD

5

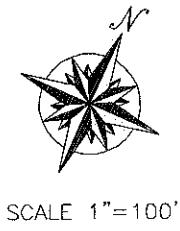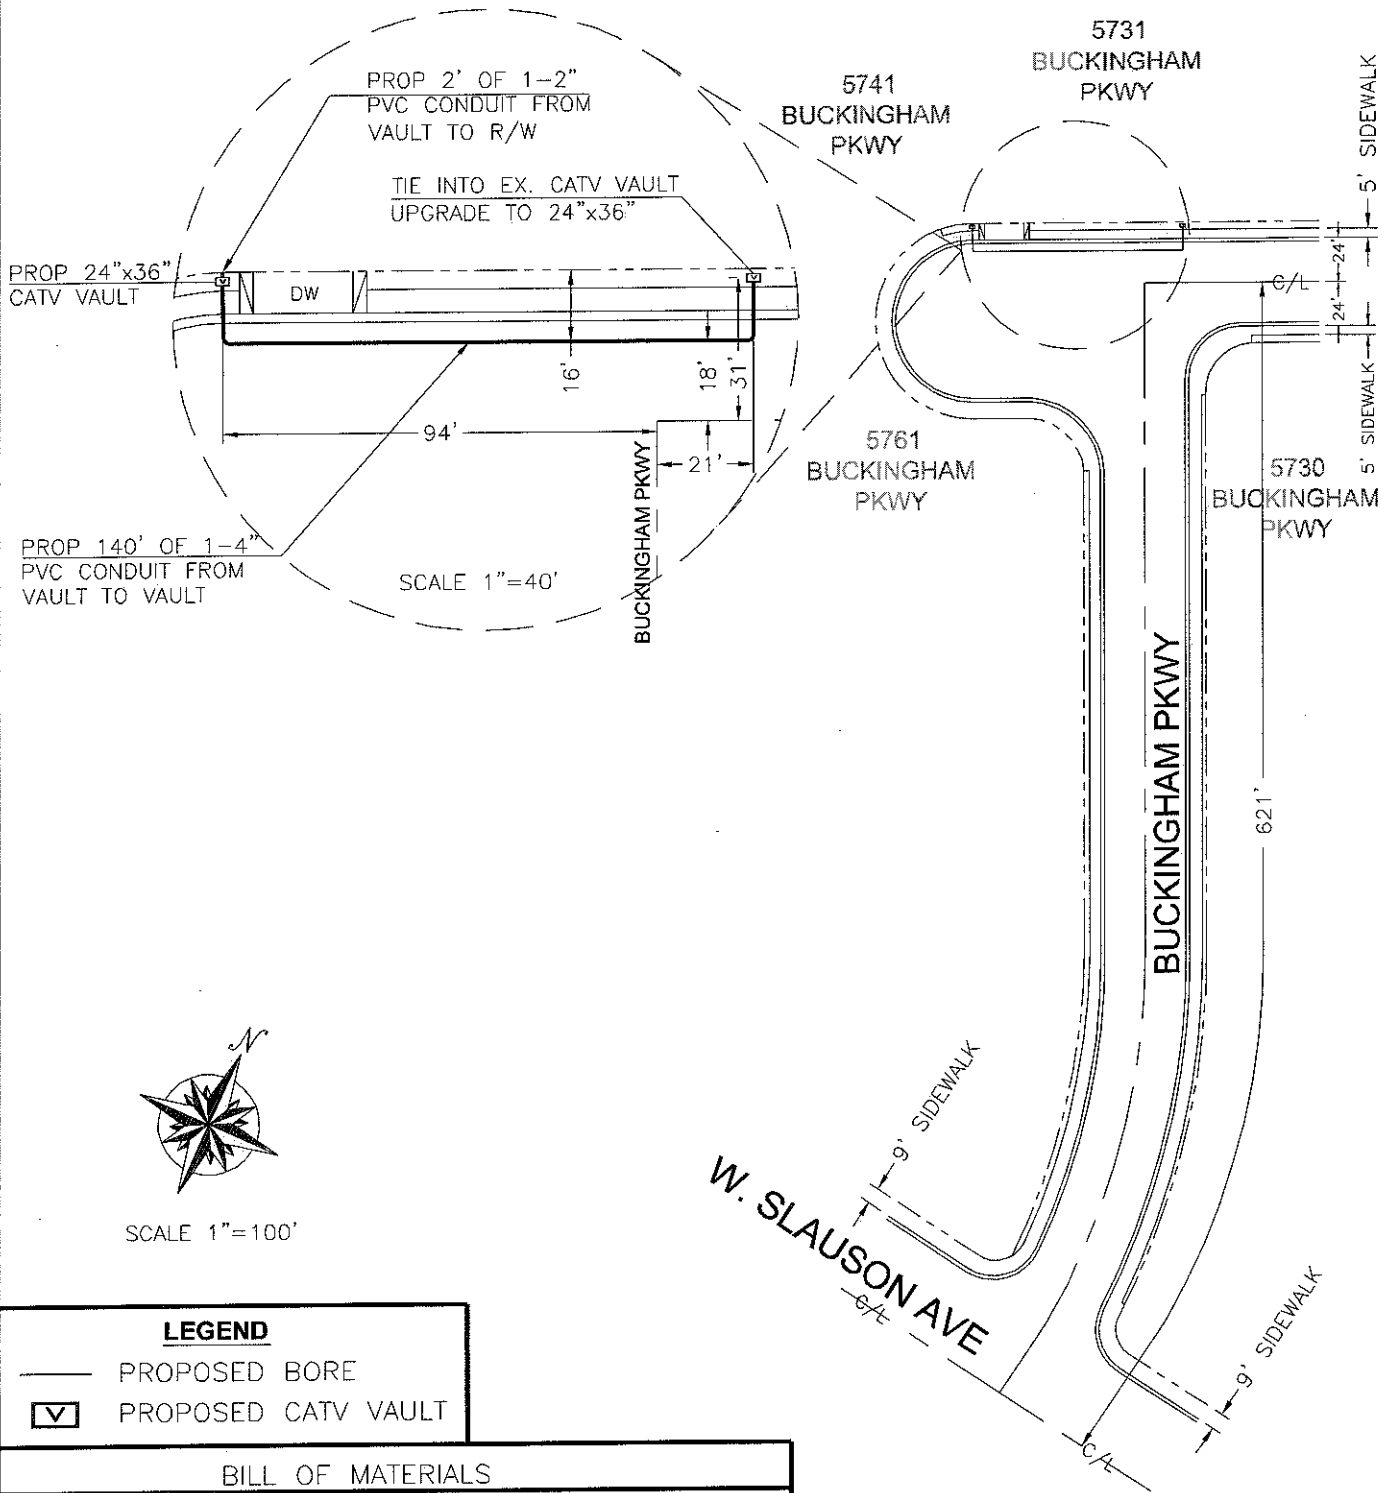

SCALE 1"=100'

LEGEND

- PROPOSED BORE
- ☐ PROPOSED CATV VAULT

BILL OF MATERIALS

NO.	MATERIAL	QTY	FOOTAGE
1	1-4" PVC CONDUIT		140'
2	1-2" PVC CONDUIT		2'
3	PLACE 24"X36" CATV VAULT	2	

TIME WARNER
CABLE

6357 ARIZONA CR
LOS ANGELES, CA 90045



1250 CORONA POINTE SUITE 308 CORONA CA 92879
OFFICE: 951.273.1814 FAX: 951.273.1818

ADDRESS/TITLE:

5741 BUCKINGHAM PKWY.
CULVER CITY, CA 90230

SYSTEM EXHIBIT

PROJ: 5741 BUCKINGHAM
PKWY