

MEETING DATE: 06/11/12

AGENDA ITEM: Adoption of a Resolution Approving an Encroachment Agreement with XO Communications for Use of the Public Rights-of-Way on Overland Avenue

ATTACHMENTS

		<u>Pages</u>
1	Resolutions, Proposed	1-2
2	System Exhibit	3-4

RESOLUTION NO. 2012-R _____

A RESOLUTION OF THE CITY COUNCIL OF THE CITY OF
CULVER CITY, CALIFORNIA, APPROVING AN
ENCROACHMENT AGREEMENT WITH XO
COMMUNICATIONS.

WHEREAS, XO Communications has applied for a permit to encroach upon
Culver City's public rights-of-way in order to install conduit, fiber optic cable and related
appurtenances, as described in the application dated March 30, 2012 and in the related
encroachment agreement;

WHEREAS, XO Communications is a telecommunications company duly
authorized to provide telecommunication services by the California Public Utilities
Commission;

WHEREAS, the City of Culver City is authorized to regulate time, place and
manner of the placement of telecommunication facilities in its public rights-of-way;

WHEREAS, Section 11.20.025(D) of the Culver City Municipal Code provides
that encroachment permits are subject to approval by the City Council.

NOW, THEREFORE, the City Council of the City of Culver City, California,
DOES HEREBY RESOLVE, as follows:

1. The XO Communications application dated March 30, 2012 and
designated as Cable Engineering Services Project No. 17000127 is hereby approved.

2. The City Manager or his/her designee is authorized to execute the

...

...

...

...

related encroachment agreement on behalf of the City of Culver City.

APPROVED and ADOPTED this ____ day of ____ 2012.


ANDREW WEISSMAN, MAYOR
City of Culver City, California

ATTEST:

APPROVED AS TO FORM:

MARTIN COLE, City Clerk


A12-00421

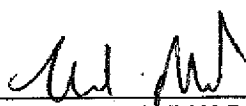

CAROL A. SCHWAB,
City Attorney



Scale: 1"=80'

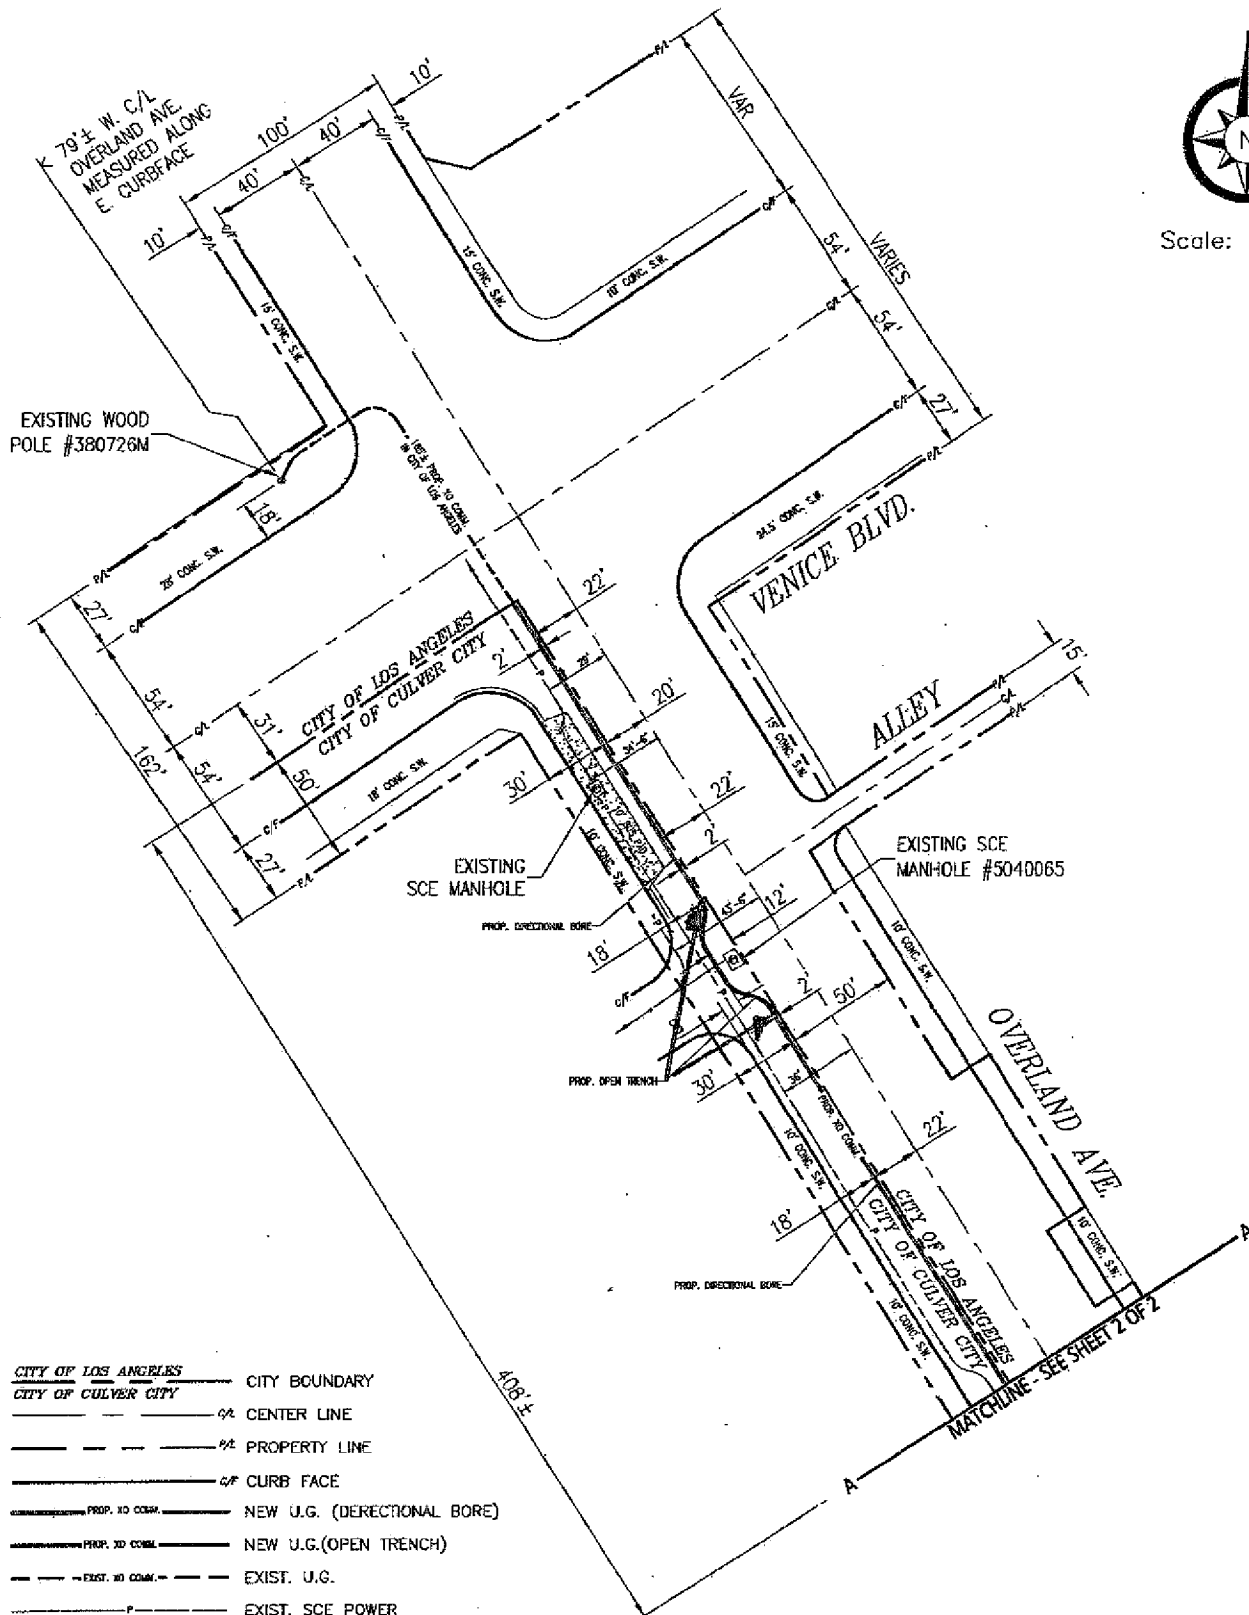


- | | |
|----------------------------|-----------------------------|
| <u>CITY OF LOS ANGELES</u> | CITY BOUNDARY |
| <u>CITY OF CULVER CITY</u> | CITY BOUNDARY |
| — C/L — | CENTER LINE |
| — P/L — | PROPERTY LINE |
| — C/F — | CURB FACE |
| — PROP. TO CORR. — | NEW U.G. (DIRECTIONAL BORE) |
| — PROP. TO CORR. — | NEW U.G. (OPEN TRENCH) |
| — EXIST. TO CORR. — | EXIST. U.G. |
| — P — | EXIST. SCE POWER |

XO Not just talk.™ FOR BIDDING AND CONSTRUCTION, CALL: 800-451-1000 OWNER/APPLICANT SONY STUDIOS ADDRESS: 3900 OVERLAND AVE., SUITE 1 CULVER CITY, CA 90232 TEL: (310) 556-2500 FAX: (310) 556-2500	Cos <i>communications</i> PROFESSIONAL COMMUNICATIONS INC. 10400 SEPULVEDA BLVD., SUITE 1 LOS ANGELES, CA 90047 (310) 556-2500 FAX: (310) 556-2500	PROJECT NAME: SONY STUDIOS - 3900 OVERLAND AVE., CULVER CITY, CA 90232 LOCATION: OVERLAND AVE., FROM VENICE BLVD. TO S/O WASHINGTON BLVD. PROJECT DESCRIPTIONS: PLACING 1,020' OF NEW UNDERGROUND CONDUIT FROM THE CITY BOUNDARY ON VENICE BLVD. AND OVERLAND AVE. TO SOUTH OF WASHINGTON BLVD. ON OVERLAND AVE. ENDING AT EXISTING XO COMM. VAULT AT SONY STUDIOS PROPERTY LINE. PROJECT NO: 17000127 SYSTEM EXHIBIT
---	--	--

3



Scale: 1"=80'

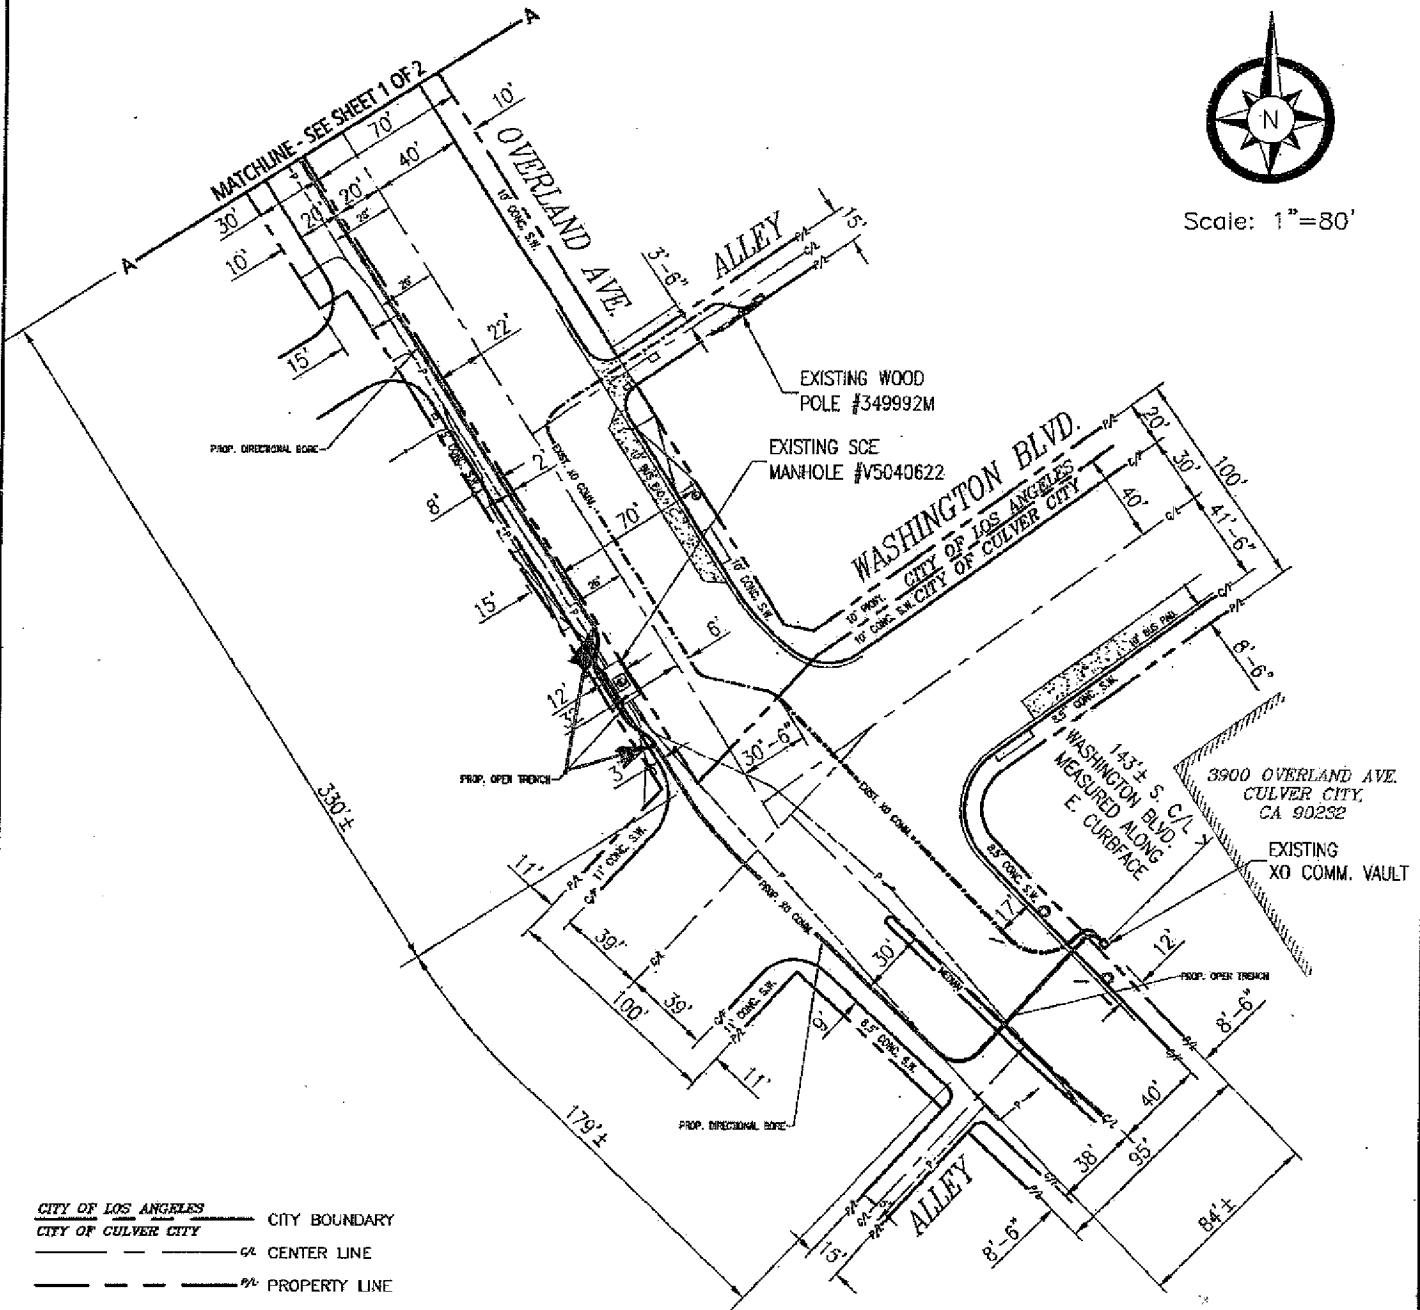

- CITY OF LOS ANGELES** — CITY BOUNDARY
CITY OF CULVER CITY — CITY BOUNDARY
 ———— CL — CENTER LINE
 ———— PL — PROPERTY LINE
 ———— CF — CURB FACE
 ———— NEW U.G. (DERECTIONAL BORE)
 ———— NEW U.G.(OPEN TRENCH)
 ———— EXIST. U.G.
 ———— EXIST. SCE POWER

BILL OF MATERIAL			
NO.	MATERIAL	QUANTITY	FOOTAGE
1	4" PVC CONDUIT		1,020'

NO.	TYPE OF PLACEMENT	FOOTAGE
1	STREET LINEAR TRENCH	231'
2	STREET LINEAR BORE	789'

OWNER/APPLICANT
 OWNED: XO COMMUNICATIONS
 ADDRESS: 1224 BERRY AVE/590
 SANTA ANA, CA 92705

11040 REPUBLICA BLVD, SUITE 1
 IRVING, CA 94340
 (916) 996-2262 FAX (916) 996-9196

PROJECT NO: 17000127

PROJECT NAME: SONY STUDIOS — 3900 OVERLAND AVE., CULVER CITY, CA 90232
 LOCATION: OVERLAND AVE., FROM VENICE BLVD. TO S/O WASHINGTON BLVD.
 PROJECT DESCRIPTIONS: PLACING 1,020' OF NEW UNDERGROUND CONDUIT FROM THE CITY BOUNDARY ON VENICE BLVD. AND OVERLAND AVE. TO SOUTH OF WASHINGTON BLVD. ON OVERLAND AVE. ENDING AT EXISTING XO COMM. VAULT AT SONY STUDIOS PROPERTY LINE.

SYSTEM EXHIBIT

4