


Syd Kronenthal Park Community Garden

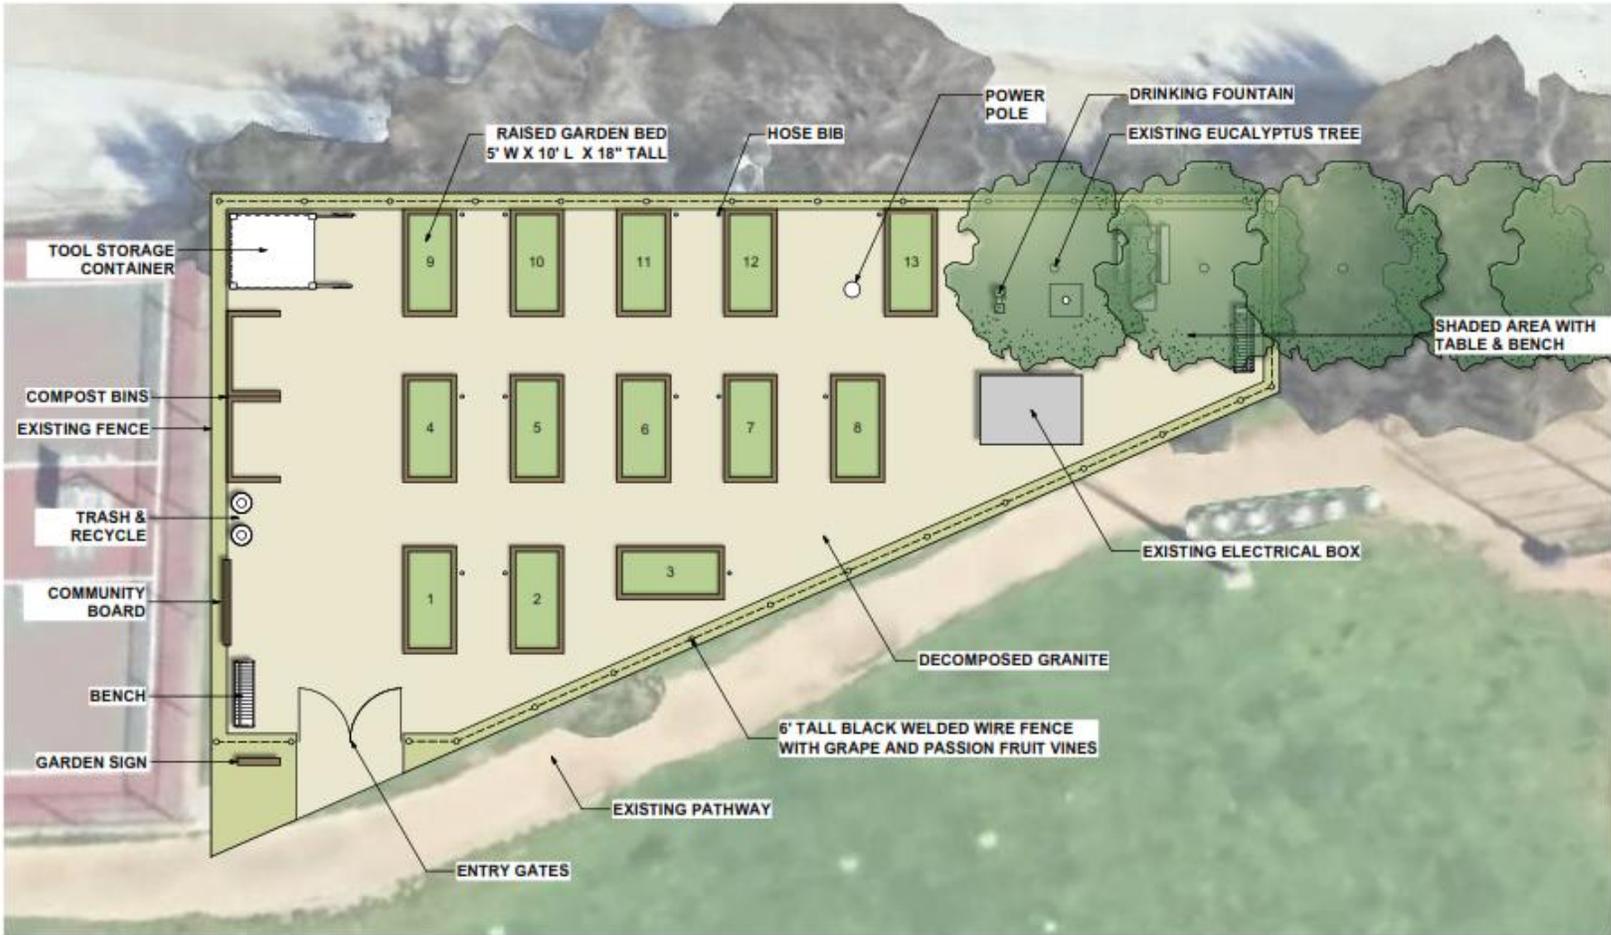

PROJECT SUMMARY

THIS PROJECT WILL CREATE A COMMUNITY GARDEN AT SYD KRONENTHAL PARK IN CULVER CITY. EXISTING GRASS AND EUCALYPTUS TREES WILL BE REMOVED BEFORE THE INSTALLATION OF FENCING, RAISED VEGETABLE BEDS, PERMEABLE PAVING AND PERIMETER PLANTINGS. PROJECT AREA: 4,028 S.F. RAISED GARDEN BEDS: 13

CONCEPT PLAN

Scale: 3/16" = 1'-0"

