




ZAYO KEY MAP SONY STUDIOS

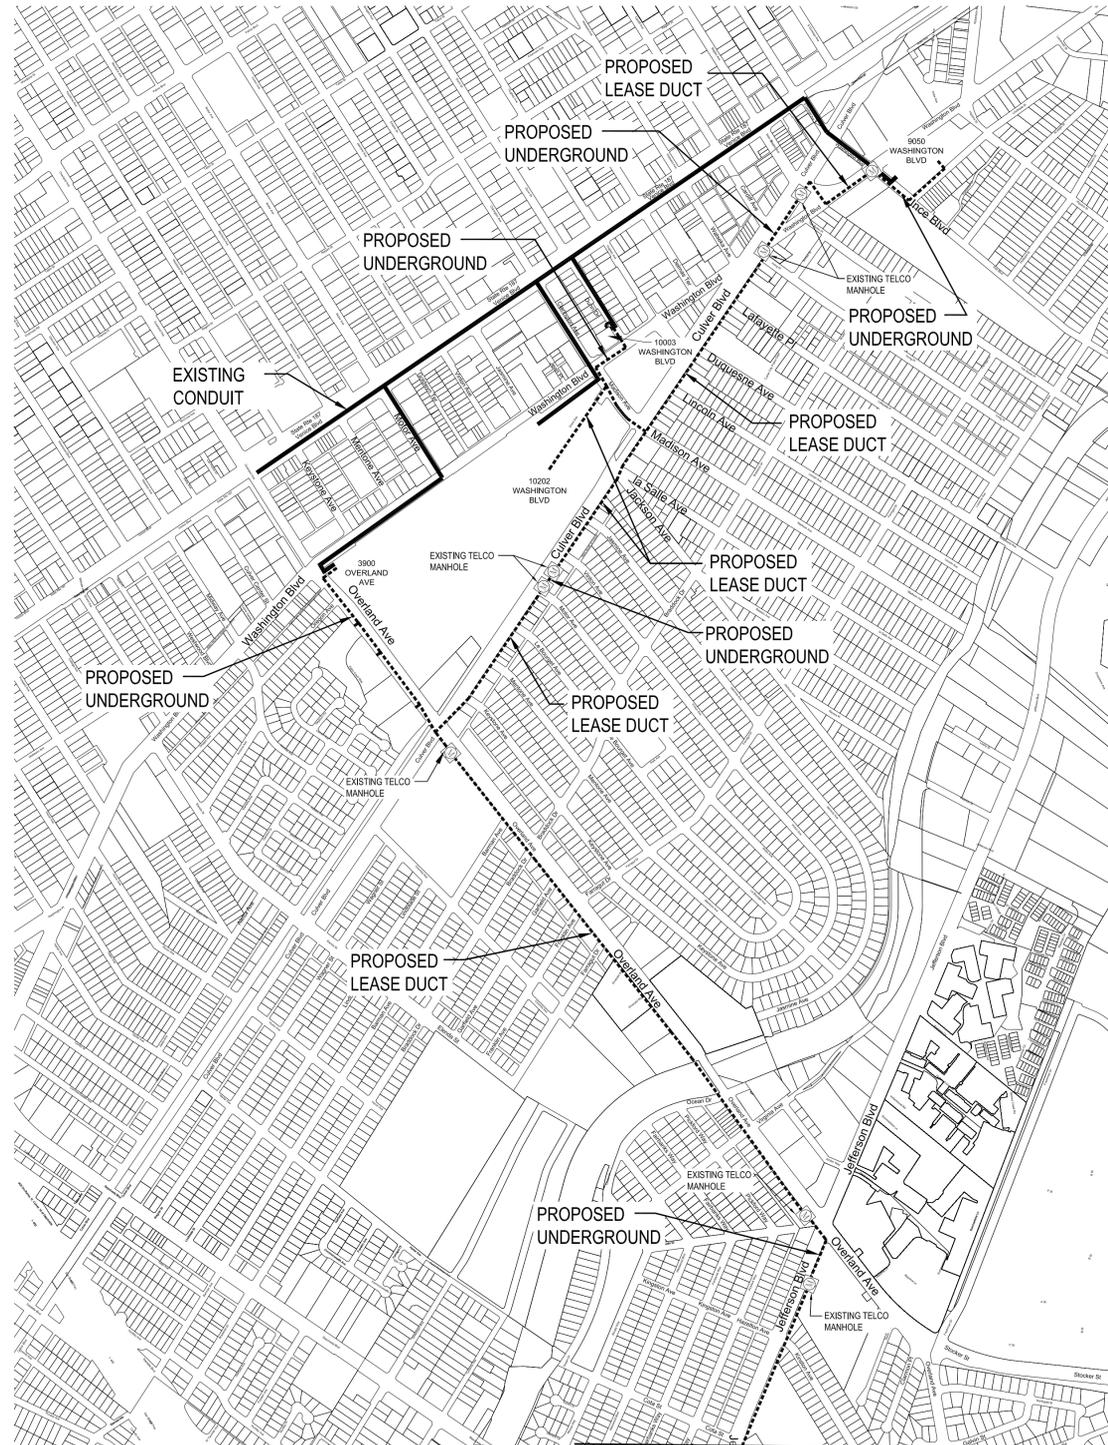

MATCHLINE @ A-A
SEE ABOVE RIGHT

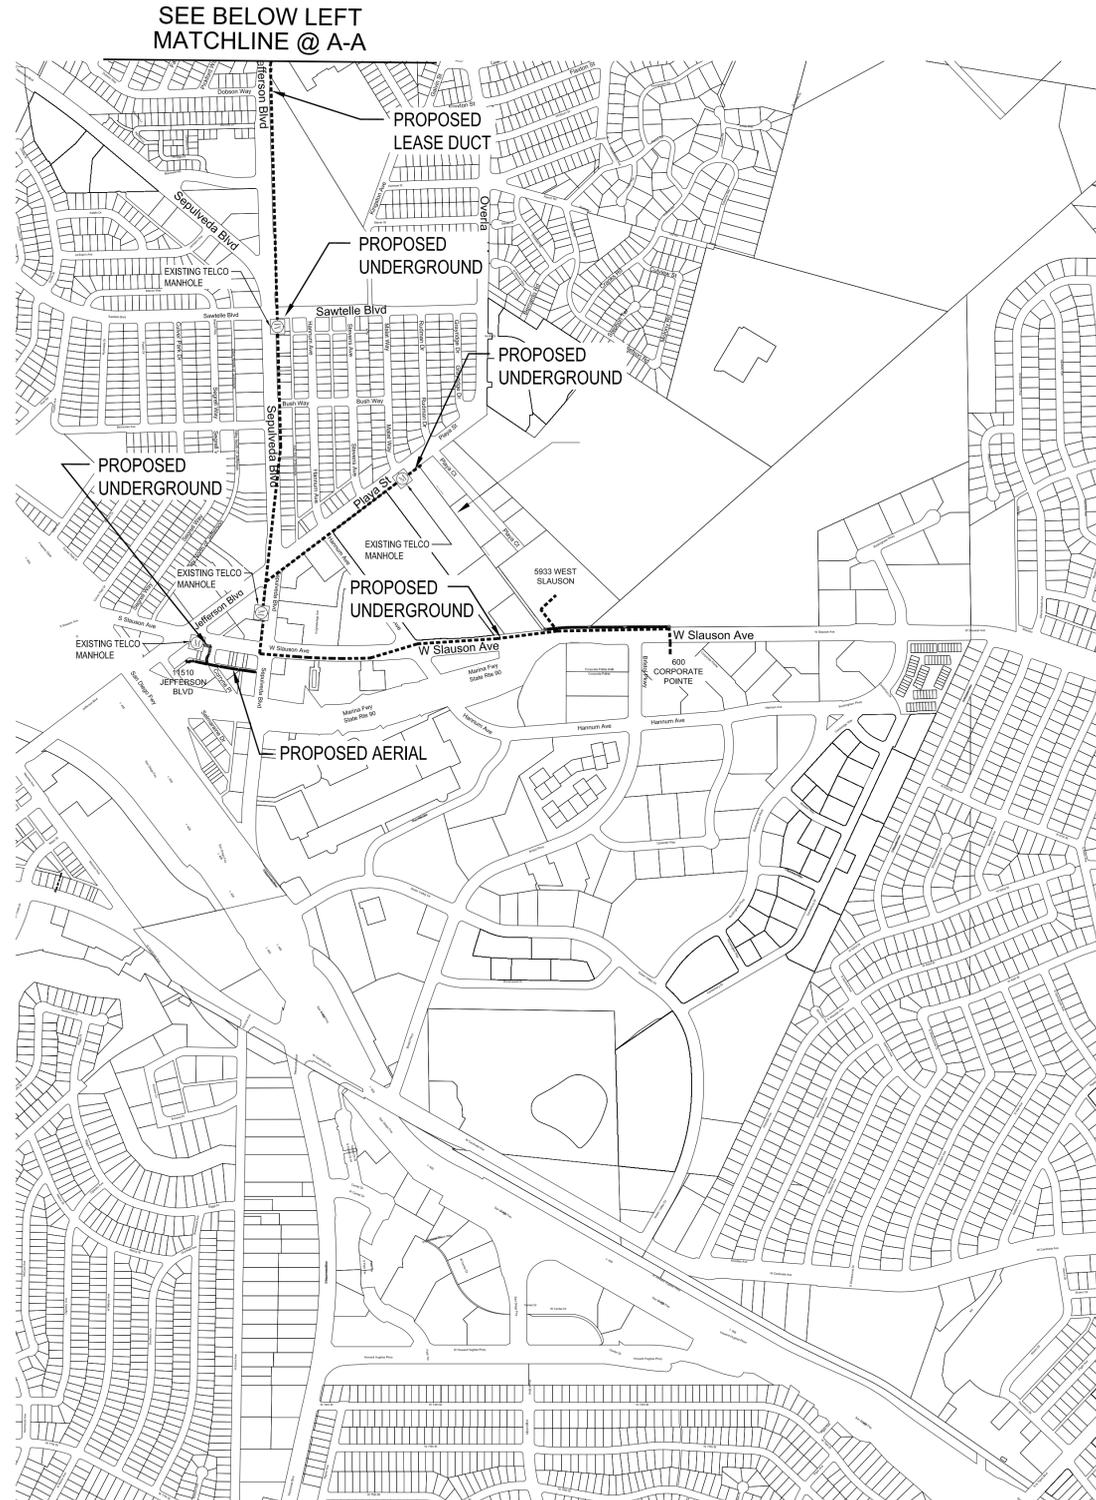

SEE BELOW LEFT
MATCHLINE @ A-A

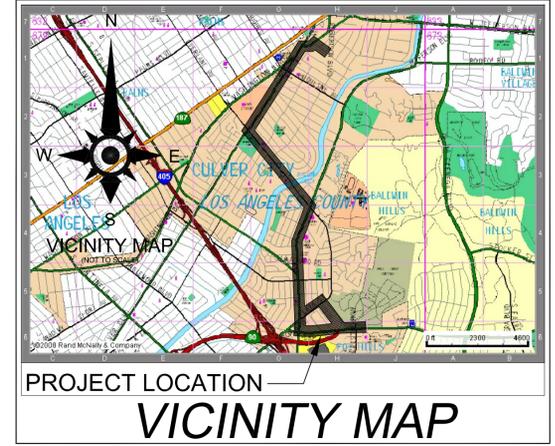


LEGEND

- EXISTING ZAYO
- PROPOSED ZAYO U/G
- PROPOSED ZAYO AERIAL




<p>DESIGNED BY.....</p> <p>290 CORPORATE TERRACE CIRCLE STE. 200, DORONA, CA 92879</p> <p>WWW.KBENG.NET</p> <p>TEL. 951-808-9501 FAX. 951-808-9518</p>	<p>PLAN REVISIONS:</p> <table border="1"> <thead> <tr> <th>REV #</th> <th>DATE</th> <th>DESCRIPTION</th> <th>INT</th> </tr> </thead> <tbody> <tr> <td> </td> <td> </td> <td> </td> <td> </td> </tr> </tbody> </table>	REV #	DATE	DESCRIPTION	INT					<p>CITY OF CULVER</p>	<p>EXHIBIT</p>
	REV #	DATE	DESCRIPTION	INT							
<p>DIGALERT CALL TOLL FREE 48 HOURS BEFORE YOU DIG UNDERGROUND SERVICE ALERT PHONE NO. 811</p>											

SEE SHEET 3
MATCHLINE A-A

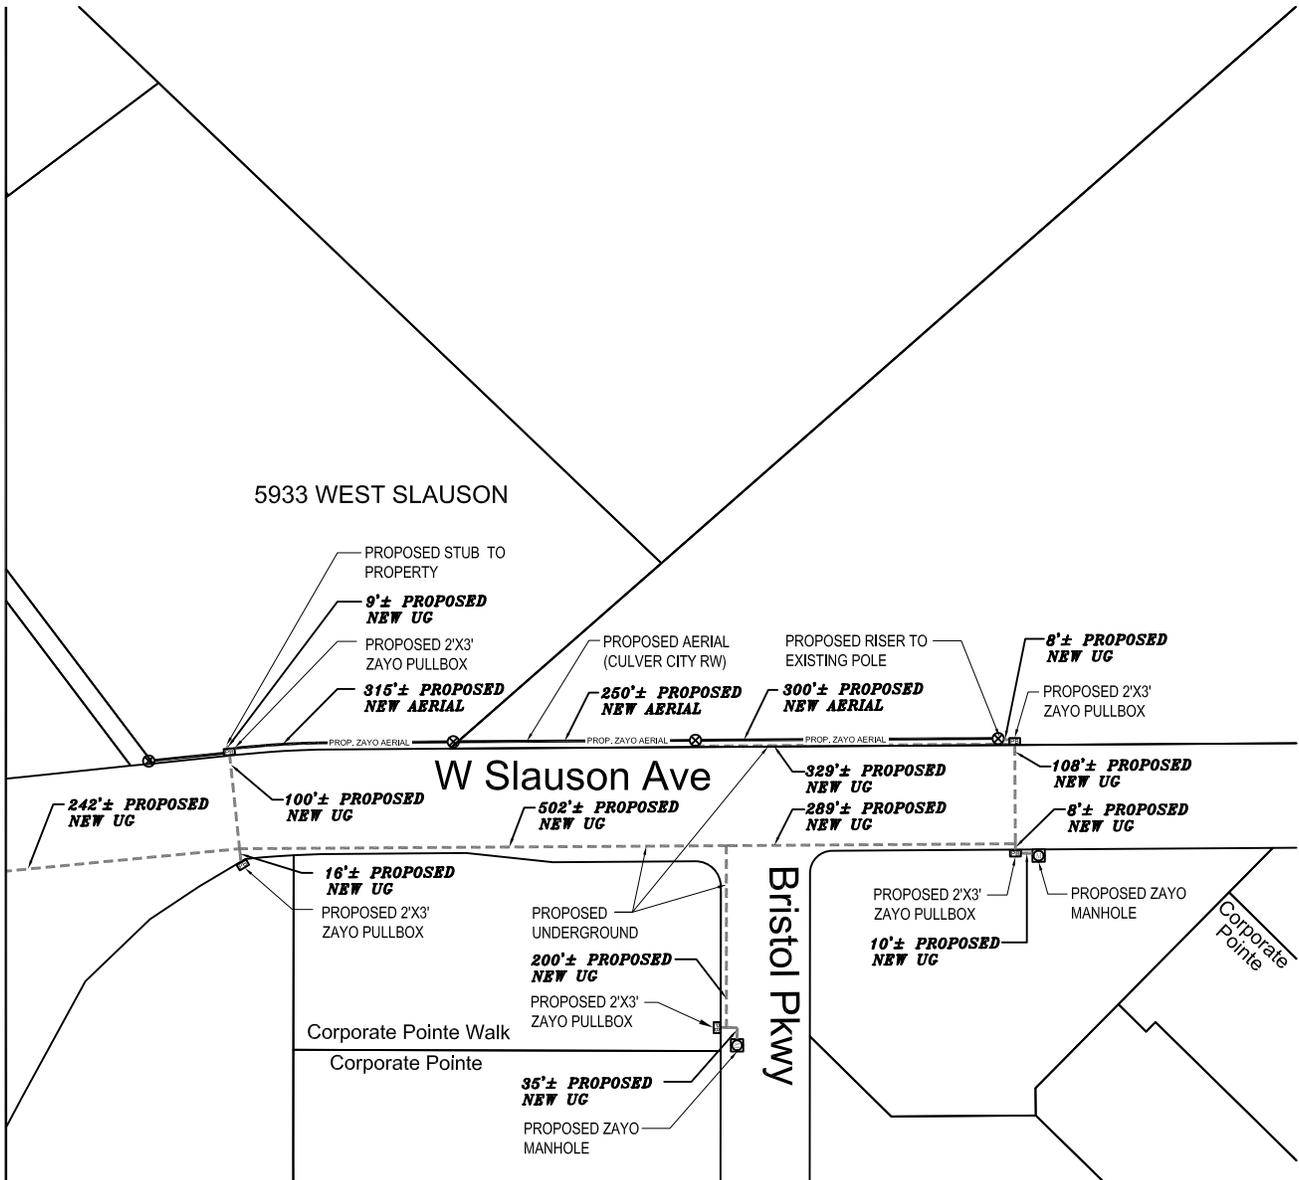

BILL OF MATERIAL

NO.	MATERIAL	QUANTITY	FOOTAGE
1	2 - 1 1/4" HDPE/MDPE CONDUIT	—	1,847' ±
2	AERIAL FIBER (CULVER CITY RW)	—	865' ±
3	PULLBOX	5	N/A
4	MANHOLE	2	N/A

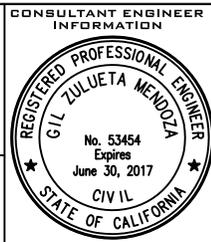

PROJECT NAME: SONY RING
LOCATION: CULVER CITY

PROJECT DESCRIPTION:
PLACING HDPE CONDUIT UNDERGROUND, STRAND AND FIBER AERIAL, AND LEASE DUCT FIBER IN VARIOUS LOCATIONS IN CULVER CITY. ROUTE COVERS STREETS AS FOLLOWS: W. SLAUSON AVE, BRISTOL PKWY, SEPULVEDA BLVD, PLAYA ST, OVERLAND AVE, SAWTELLE BLVD, JEFFERSON BLVD, CULVER BLVD, MADISON AVE, W WASHINGTON BLVD, INCE BLVD, AND LINDBLADE ST. EXCLUDING PORTIONS OF THIS PROJECT SITUATED ON PRIVATE PROPERTY.

DRAFTED BY.....




290 CORPORATE TERRACE CIRCLE
STE. 200, CORONA, CA 92879
WWW.KBENG.NET
TEL. 951-808-9501
FAX. 951-808-9518

PROJECT NO. _____
PLAN NO. _____

SYSTEM EXHIBIT OPTION 1

SHEET NO.
2 OF 19


SEE SHEET 6
MATCHLINE E-E

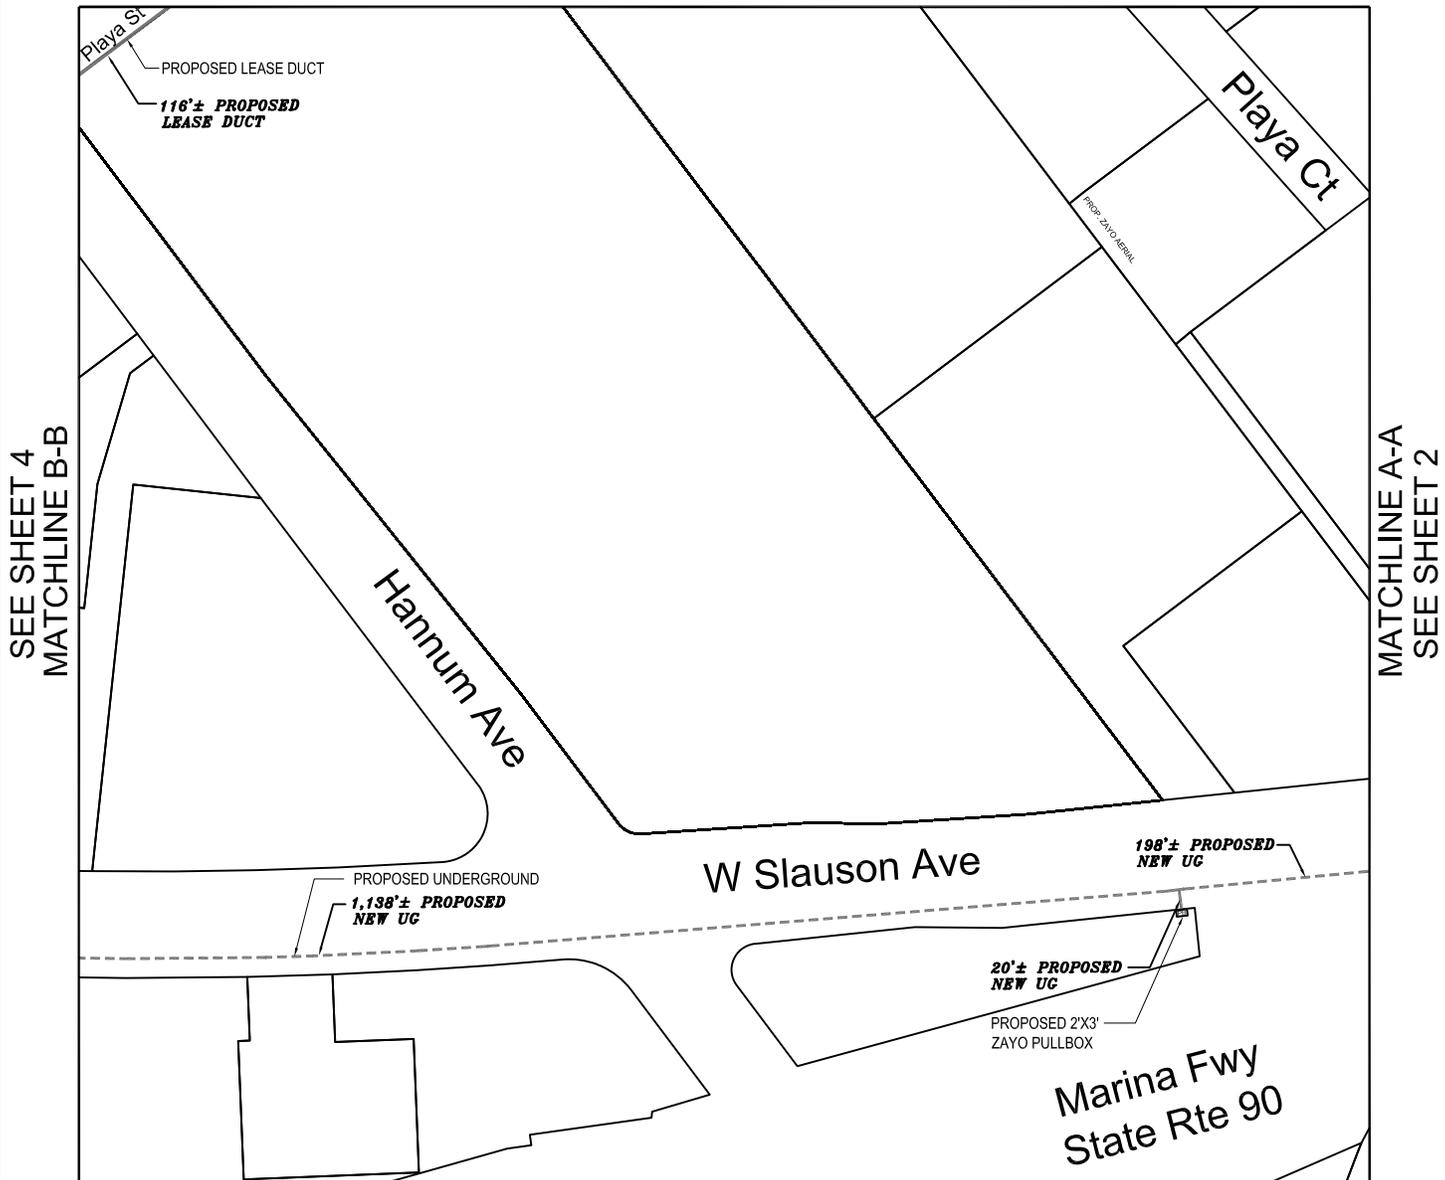

BILL OF MATERIAL

NO.	MATERIAL	QUANTITY	FOOTAGE
1	2 - 1 1/4" HDPE/MDPE CONDUIT	—	1,336' ±
2	LEASE DUCT	—	116' ±
3	PULLBOX	1	N/A

SCALE 1:200

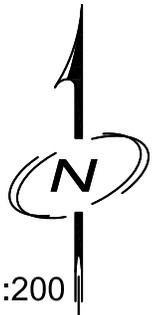

DRAFTED BY.....



290 CORPORATE TERRACE CIRCLE
STE. 200, CORONA, CA 92879

WWW.KBENG.NET

TEL. 951-808-9501
FAX. 951-808-9518

CONSULTANT ENGINEER
INFORMATION



PROJECT NO. _____
PLAN NO. _____


PROJECT NAME: SONY RING
LOCATION: CULVER CITY

PROJECT DESCRIPTION:
PLACING HDPE CONDUIT UNDERGROUND, STRAND AND FIBER AERIAL, AND LEASE DUCT FIBER IN VARIOUS LOCATIONS IN CULVER CITY. ROUTE COVERS STREETS AS FOLLOWS: W. SLAUSON AVE, BRISTOL PKWY, SEPULVEDA BLVD, PLAYA ST, OVERLAND AVE, SAWTELLE BLVD, JEFFERSON BLVD, CULVER BLVD, MADISON AVE, W WASHINGTON BLVD, INCE BLVD, AND LINDBLADE ST. EXCLUDING PORTIONS OF THIS PROJECT SITUATED ON PRIVATE PROPERTY.

SYSTEM EXHIBIT OPTION 1

SHEET NO.
3 OF 19

SEE SHEET 5
MATCHLINE C-C

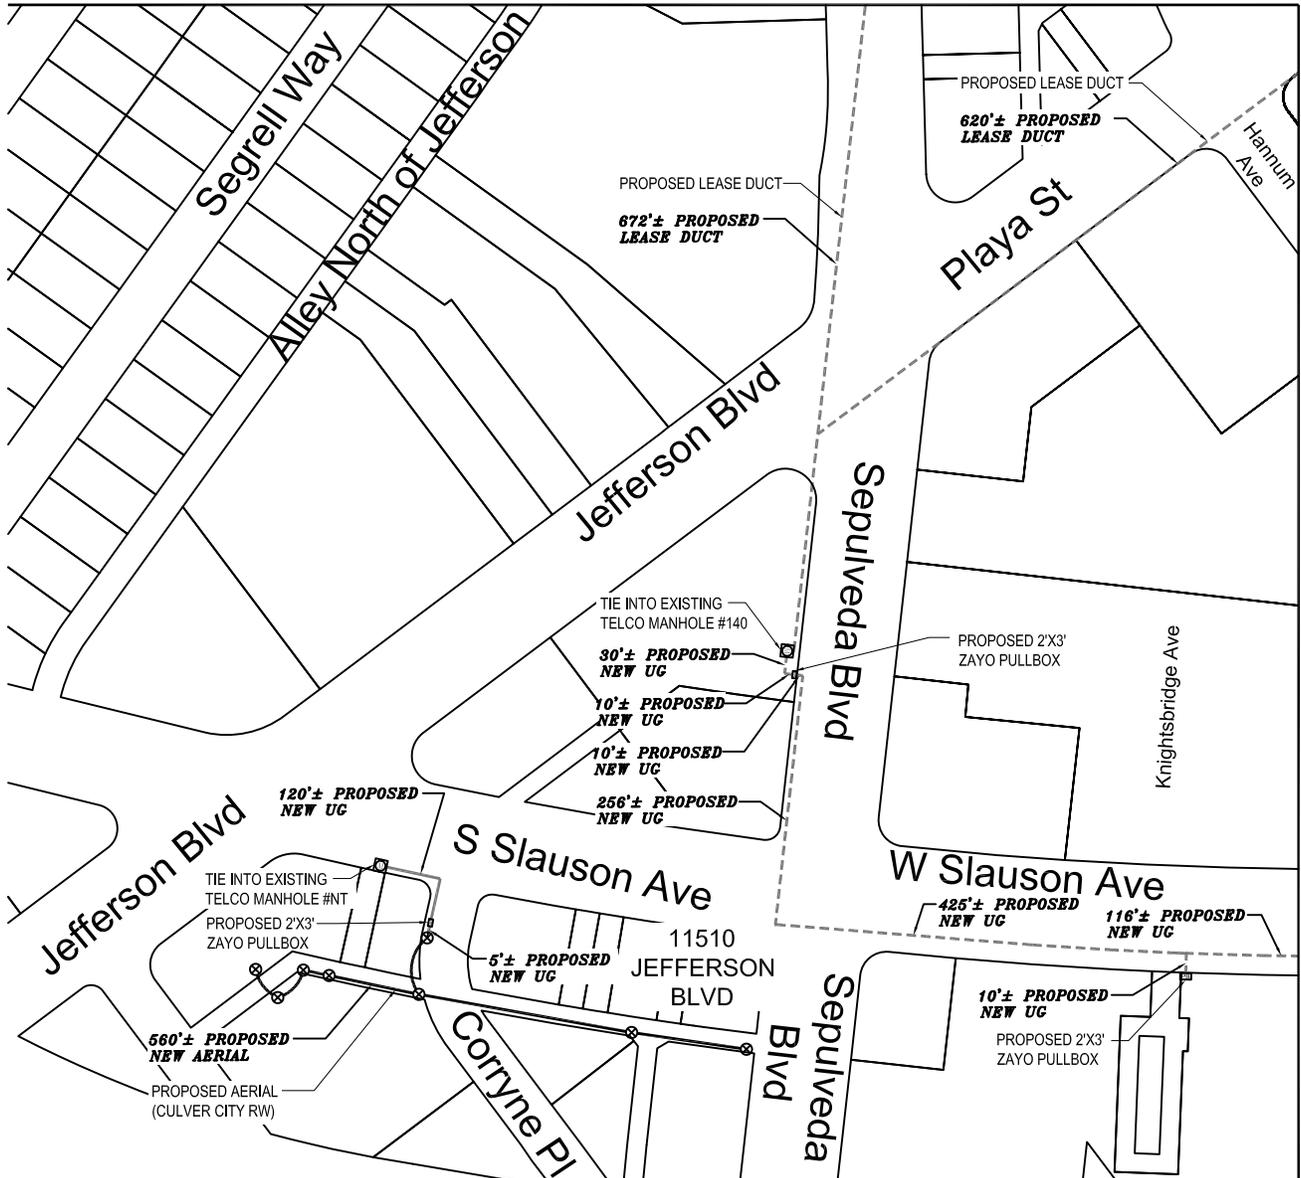

MATCHLINE B-B
SEE SHEET 3

BILL OF MATERIAL

NO.	MATERIAL	QUANTITY	FOOTAGE
1	2 - 1 1/4" HDPE/MDPE CONDUIT	—	882' ±
2	1-4" HDPE CONDUIT	—	150' ±
3	LEASE DUCT	—	1,292' ±
4	PULLBOX	3	N/A

SCALE 1:200



CONSULTANT ENGINEER INFORMATION



PROJECT NAME: SONY RING
LOCATION: CULVER CITY

PROJECT DESCRIPTION:
PLACING HDPE CONDUIT UNDERGROUND, STRAND AND FIBER AERIAL, AND LEASE DUCT FIBER IN VARIOUS LOCATIONS IN CULVER CITY. ROUTE COVERS STREETS AS FOLLOWS: W. SLAUSON AVE, BRISTOL PKWY, SEPULVEDA BLVD, PLAYA ST, OVERLAND AVE, SAWTELLE BLVD, JEFFERSON BLVD, CULVER BLVD, MADISON AVE, W WASHINGTON BLVD, INCE BLVD, AND LINDBLADE ST. EXCLUDING PORTIONS OF THIS PROJECT SITUATED ON PRIVATE PROPERTY.

DRAFTED BY.....



290 CORPORATE TERRACE CIRCLE
STE. 200, CORONA, CA 92879
WWW.KBENG.NET
TEL. 951-808-9501
FAX. 951-808-9518

PROJECT NO. _____
PLAN NO. _____

SYSTEM EXHIBIT OPTION 1

SHEET NO.
4 OF 19

SEE SHEET 7
MATCHLINE F-F




MATCHLINE C-C
SEE SHEET 4

MATCHLINE D-D
SEE SHEET 6

BILL OF MATERIAL

NO.	MATERIAL	QUANTITY	FOOTAGE
1	LEASE DUCT	—	1,221' ±

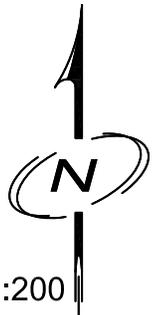

SCALE 1:200



CONSULTANT ENGINEER
INFORMATION



PROJECT NAME: SONY RING
LOCATION: CULVER CITY

PROJECT DESCRIPTION:
PLACING HDPE CONDUIT UNDERGROUND, STRAND AND FIBER AERIAL, AND LEASE DUCT FIBER IN VARIOUS LOCATIONS IN CULVER CITY. ROUTE COVERS STREETS AS FOLLOWS: W. SLAUSON AVE, BRISTOL PKWY, SEPULVEDA BLVD, PLAYA ST, OVERLAND AVE, SAWTELLE BLVD, JEFFERSON BLVD, CULVER BLVD, MADISON AVE, W WASHINGTON BLVD, INCE BLVD, AND LINDBLADE ST. EXCLUDING PORTIONS OF THIS PROJECT SITUATED ON PRIVATE PROPERTY.

DRAFTED BY.....



290 CORPORATE TERRACE CIRCLE
STE. 200, CORONA, CA 92879
WWW.KBENG.NET
TEL. 951-808-9501
FAX. 951-808-9518

PROJECT NO. _____
PLAN NO. _____

SYSTEM EXHIBIT OPTION 1

SHEET NO.
5 OF 19



MATCHLINE E-E
SEE SHEET 3

BILL OF MATERIAL			
NO.	MATERIAL	QUANTITY	FOOTAGE
1	1-4" HDPE/MDPE CONDUIT	—	232' ±
2	LEASE DUCT	—	402' ±



	<p>CONSULTANT ENGINEER INFORMATION</p> 	<p>PROJECT NAME: SONY RING LOCATION: CULVER CITY</p>
	<p>DRAFTED BY.....</p>  <p>290 CORPORATE TERRACE CIRCLE STE. 200, CORONA, CA 92879 WWW.KBENG.NET TEL. 951-808-9501 FAX. 951-808-9518</p>	<p>PROJECT DESCRIPTION: PLACING HDPE CONDUIT UNDERGROUND, STRAND AND FIBER AERIAL, AND LEASE DUCT FIBER IN VARIOUS LOCATIONS IN CULVER CITY. ROUTE COVERS STREETS AS FOLLOWS: W. SLAUSON AVE, BRISTOL PKWY, SEPULVEDA BLVD, PLAYA ST, OVERLAND AVE, SAWTELLE BLVD, JEFFERSON BLVD, CULVER BLVD, MADISON AVE, W WASHINGTON BLVD, INCE BLVD, AND LINDBLADE ST. EXCLUDING PORTIONS OF THIS PROJECT SITUATED ON PRIVATE PROPERTY.</p>
<p>PROJECT NO. _____ PLAN NO. _____</p>		<p>SYSTEM EXHIBIT OPTION 1</p>
		<p>SHEET NO. 6 OF 19</p>

SEE SHEET 8
MATCHLINE G-G



BILL OF MATERIAL

NO.	MATERIAL	QUANTITY	FOOTAGE
1	2 - 1 1/4" HDPE/MDPE CONDUIT	—	355' ±
2	1-4" HDPE/MDPE CONDUIT	—	10' ±
3	AERIAL FIBER (CULVER CITY RW)	—	229' ±
4	LEASE DUCT	—	1,215' ±
5	PULLBOX	2	N/A

MATCHLINE F-F
SEE SHEET 5



SCALE 1:200



DRAFTED BY.....



290 CORPORATE TERRACE CIRCLE
STE. 200, CORONA, CA 92879

WWW.KBENG.NET

TEL. 951-808-9501
FAX. 951-808-9518

CONSULTANT ENGINEER
INFORMATION



PROJECT NAME: SONY RING
LOCATION: CULVER CITY

PROJECT DESCRIPTION:
PLACING HDPE CONDUIT UNDERGROUND, STRAND AND FIBER AERIAL, AND LEASE DUCT FIBER IN VARIOUS LOCATIONS IN CULVER CITY. ROUTE COVERS STREETS AS FOLLOWS: W. SLAUSON AVE, BRISTOL PKWY, SEPULVEDA BLVD, PLAYA ST, OVERLAND AVE, SAWTELLE BLVD, JEFFERSON BLVD, CULVER BLVD, MADISON AVE, W WASHINGTON BLVD, INCE BLVD, AND LINDBLADE ST. EXCLUDING PORTIONS OF THIS PROJECT SITUATED ON PRIVATE PROPERTY.

PROJECT NO. _____
PLAN NO. _____

SYSTEM EXHIBIT OPTION 1

SHEET NO.
7 OF 19


SEE SHEET 9
MATCHLINE H-H



MATCHLINE G-G
SEE SHEET 7

BILL OF MATERIAL

NO.	MATERIAL	QUANTITY	FOOTAGE
1	LEASE DUCT	—	1274' ±

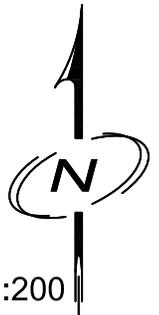

SCALE 1:200



DRAFTED BY.....



290 CORPORATE TERRACE CIRCLE
STE. 200, CORONA, CA 92879

WWW.KBENG.NET

TEL. 951-808-9501
FAX. 951-808-9518

CONSULTANT ENGINEER
INFORMATION



PROJECT NO. _____
PLAN NO. _____


PROJECT NAME: SONY RING
LOCATION: CULVER CITY

PROJECT DESCRIPTION:
PLACING HDPE CONDUIT UNDERGROUND, STRAND AND FIBER AERIAL, AND LEASE DUCT FIBER IN VARIOUS LOCATIONS IN CULVER CITY. ROUTE COVERS STREETS AS FOLLOWS: W. SLAUSON AVE, BRISTOL PKWY, SEPULVEDA BLVD, PLAYA ST, OVERLAND AVE, SAWTELLE BLVD, JEFFERSON BLVD, CULVER BLVD, MADISON AVE, W WASHINGTON BLVD, INCE BLVD, AND LINDBLADE ST. EXCLUDING PORTIONS OF THIS PROJECT SITUATED ON PRIVATE PROPERTY.

SYSTEM EXHIBIT OPTION 1

SHEET NO.
8 OF 19


SEE SHEET 10
MATCHLINE I-I

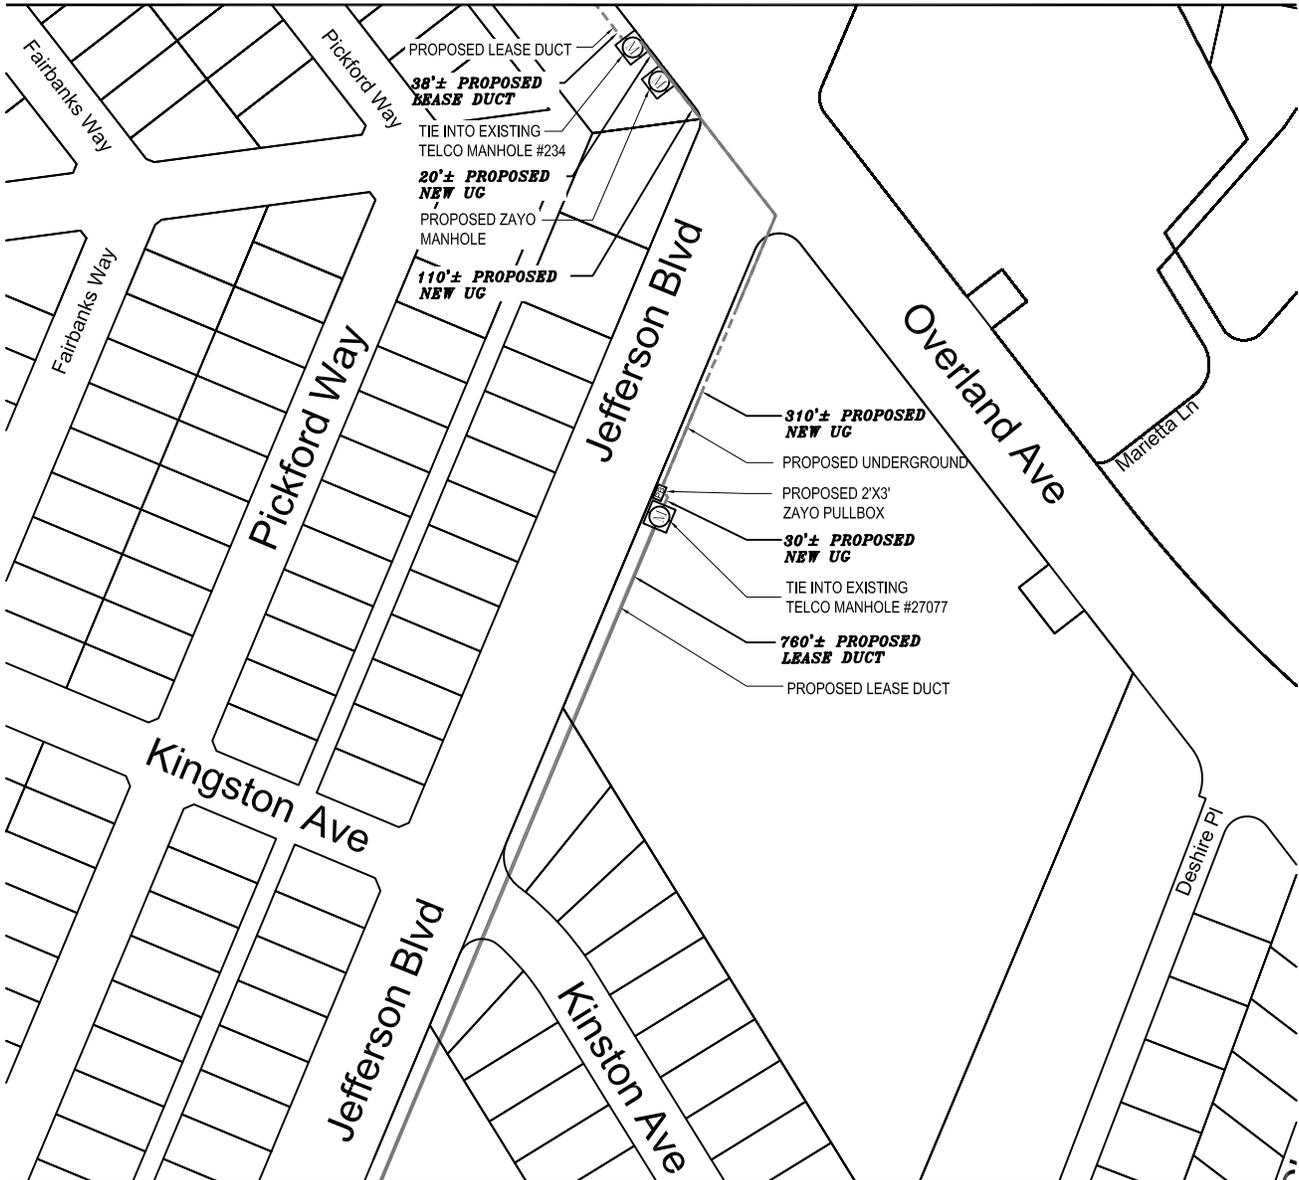

MATCHLINE H-H
SEE SHEET 8

BILL OF MATERIAL

NO.	MATERIAL	QUANTITY	FOOTAGE
1	1 -4" HDPE/MDPE CONDUIT	—	470' ±
2	LEASE DUCT	—	798' ±
3	PULLBOX	1	N/A
4	MANHOLE	1	N/A

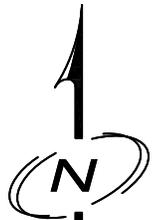

SCALE 1:200



DRAFTED BY.....



290 CORPORATE TERRACE CIRCLE
STE. 200, CORONA, CA 92879

WWW.KBENG.NET

TEL. 951-808-9501
FAX. 951-808-9518

CONSULTANT ENGINEER
INFORMATION



PROJECT NAME: SONY RING
LOCATION: CULVER CITY

PROJECT DESCRIPTION:
PLACING HDPE CONDUIT UNDERGROUND, STRAND AND FIBER AERIAL, AND LEASE DUCT FIBER IN VARIOUS LOCATIONS IN CULVER CITY. ROUTE COVERS STREETS AS FOLLOWS: W. SLAUSON AVE, BRISTOL PKWY, SEPULVEDA BLVD, PLAYA ST, OVERLAND AVE, SAWTELLE BLVD, JEFFERSON BLVD, CULVER BLVD, MADISON AVE, W WASHINGTON BLVD, INCE BLVD, AND LINDBLADE ST. EXCLUDING PORTIONS OF THIS PROJECT SITUATED ON PRIVATE PROPERTY.

PROJECT NO. _____
PLAN NO. _____

SYSTEM EXHIBIT OPTION 1

SHEET NO.
9 OF 19


SEE SHEET 11
MATCHLINE J-J



MATCHLINE I-I
SEE SHEET 9

BILL OF MATERIAL

NO.	MATERIAL	QUANTITY	FOOTAGE
1	LEASE DUCT	—	1,506' ±

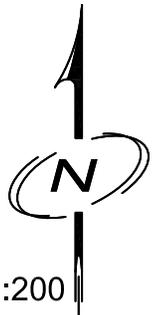

SCALE 1:200



DRAFTED BY.....



290 CORPORATE TERRACE CIRCLE
STE. 200, CORONA, CA 92879

WWW.KBENG.NET

TEL. 951-808-9501
FAX. 951-808-9518

CONSULTANT ENGINEER
INFORMATION



PROJECT NAME: SONY RING
LOCATION: CULVER CITY

PROJECT DESCRIPTION:
PLACING HDPE CONDUIT UNDERGROUND, STRAND AND FIBER AERIAL, AND LEASE DUCT FIBER IN VARIOUS LOCATIONS IN CULVER CITY. ROUTE COVERS STREETS AS FOLLOWS: W. SLAUSON AVE, BRISTOL PKWY, SEPULVEDA BLVD, PLAYA ST, OVERLAND AVE, SAWTELLE BLVD, JEFFERSON BLVD, CULVER BLVD, MADISON AVE, W WASHINGTON BLVD, INCE BLVD, AND LINDBLADE ST. EXCLUDING PORTIONS OF THIS PROJECT SITUATED ON PRIVATE PROPERTY.

PROJECT NO. _____
PLAN NO. _____

SYSTEM EXHIBIT OPTION 1

SHEET NO.
10 OF 19


SEE SHEET 12
MATCHLINE K-K



MATCHLINE J-J
SEE SHEET 10

BILL OF MATERIAL

NO.	MATERIAL	QUANTITY	FOOTAGE
1	LEASE DUCT	—	1,552' ±

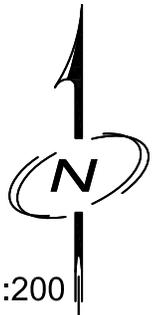

SCALE 1:200



DRAFTED BY.....



290 CORPORATE TERRACE CIRCLE
STE. 200, CORONA, CA 92879
WWW.KBENG.NET
TEL. 951-808-9501
FAX. 951-808-9518

CONSULTANT ENGINEER
INFORMATION



PROJECT NO. _____
PLAN NO. _____

PROJECT NAME: SONY RING
LOCATION: CULVER CITY

PROJECT DESCRIPTION:
PLACING HDPE CONDUIT UNDERGROUND, STRAND AND FIBER AERIAL, AND LEASE DUCT FIBER IN VARIOUS LOCATIONS IN CULVER CITY. ROUTE COVERS STREETS AS FOLLOWS: W. SLAUSON AVE, BRISTOL PKWY, SEPULVEDA BLVD, PLAYA ST, OVERLAND AVE, SAWTELLE BLVD, JEFFERSON BLVD, CULVER BLVD, MADISON AVE, W WASHINGTON BLVD, INCE BLVD, AND LINDBLADE ST. EXCLUDING PORTIONS OF THIS PROJECT SITUATED ON PRIVATE PROPERTY.

SYSTEM EXHIBIT OPTION 1

SHEET NO.
11 OF 19

SEE SHEET 15
MATCHLINE N-N



SEE SHEET 13
MATCHLINE L-L

MATCHLINE K-K
SEE SHEET 11

BILL OF MATERIAL

NO.	MATERIAL	QUANTITY	FOOTAGE
1	LEASE DUCT	—	680' ±



SCALE 1:200



DRAFTED BY.....



290 CORPORATE TERRACE CIRCLE
STE. 200, CORONA, CA 92879

WWW.KBENG.NET

TEL. 951-808-9501
FAX. 951-808-9518

CONSULTANT ENGINEER
INFORMATION



PROJECT NO. _____
PLAN NO. _____


PROJECT NAME: SONY RING
LOCATION: CULVER CITY

PROJECT DESCRIPTION:
PLACING HDPE CONDUIT UNDERGROUND, STRAND AND FIBER AERIAL, AND LEASE DUCT FIBER IN VARIOUS LOCATIONS IN CULVER CITY. ROUTE COVERS STREETS AS FOLLOWS: W. SLAUSON AVE, BRISTOL PKWY, SEPULVEDA BLVD, PLAYA ST, OVERLAND AVE, SAWTELLE BLVD, JEFFERSON BLVD, CULVER BLVD, MADISON AVE, W WASHINGTON BLVD, INCE BLVD, AND LINDBLADE ST. EXCLUDING PORTIONS OF THIS PROJECT SITUATED ON PRIVATE PROPERTY.

SYSTEM EXHIBIT OPTION 1

SHEET NO.
12 OF 19

SEE SHEET 14
MATCHLINE M-M

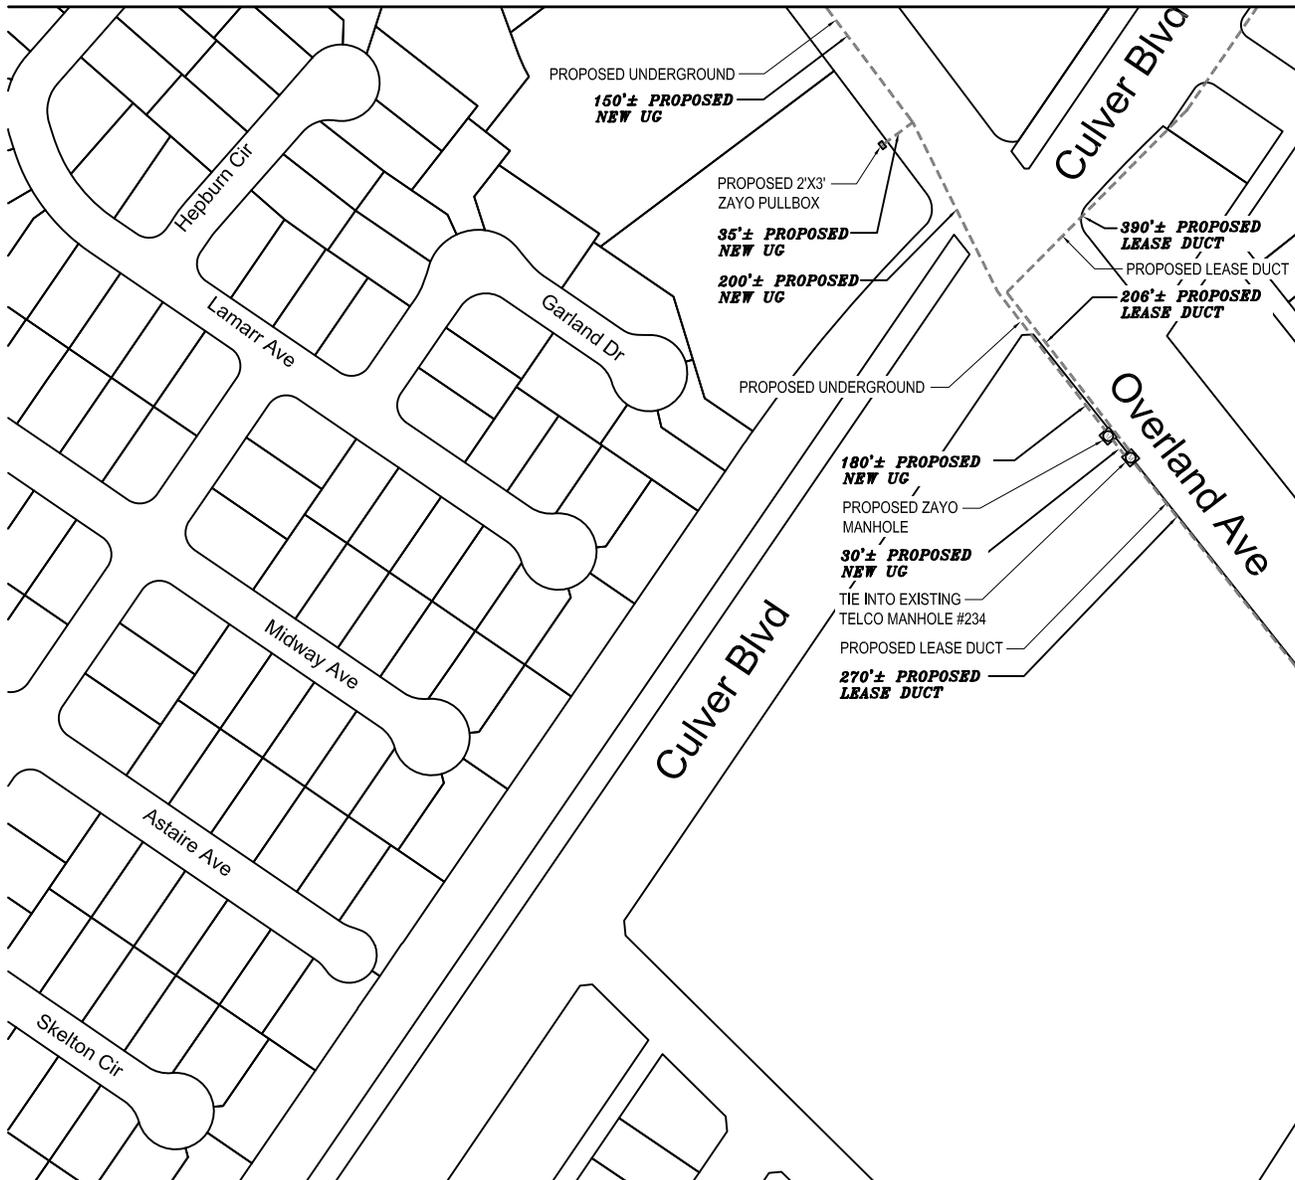

MATCHLINE L-L
SEE SHEET 12

BILL OF MATERIAL

NO.	MATERIAL	QUANTITY	FOOTAGE
1	2 - 1 1/4" HDPE/MDPE CONDUIT	—	565' ±
2	1 - 4" HDPE/MDPE CONDUIT	—	30' ±
3	LEASE DUCT	—	866' ±
4	PULLBOX	1	N/A
5	MANHOLE	1	N/A



SCALE 1:200



DRAFTED BY.....



290 CORPORATE TERRACE CIRCLE
STE. 200, CORONA, CA 92879

WWW.KBENG.NET

TEL. 951-808-9501
FAX. 951-808-9518

CONSULTANT ENGINEER
INFORMATION



PROJECT NAME: SONY RING
LOCATION: CULVER CITY


PROJECT DESCRIPTION:
PLACING HDPE CONDUIT UNDERGROUND, STRAND AND FIBER AERIAL, AND LEASE DUCT FIBER IN VARIOUS LOCATIONS IN CULVER CITY. ROUTE COVERS STREETS AS FOLLOWS: W. SLAUSON AVE, BRISTOL PKWY, SEPULVEDA BLVD, PLAYA ST, OVERLAND AVE, SAWTELLE BLVD, JEFFERSON BLVD, CULVER BLVD, MADISON AVE, W WASHINGTON BLVD, INCE BLVD, AND LINDBLADE ST. EXCLUDING PORTIONS OF THIS PROJECT SITUATED ON PRIVATE PROPERTY.

PROJECT NO. _____
PLAN NO. _____

SYSTEM EXHIBIT OPTION 1


SHEET NO.
13 OF 19

MATCHLINE O-O
SEE SHEET 15

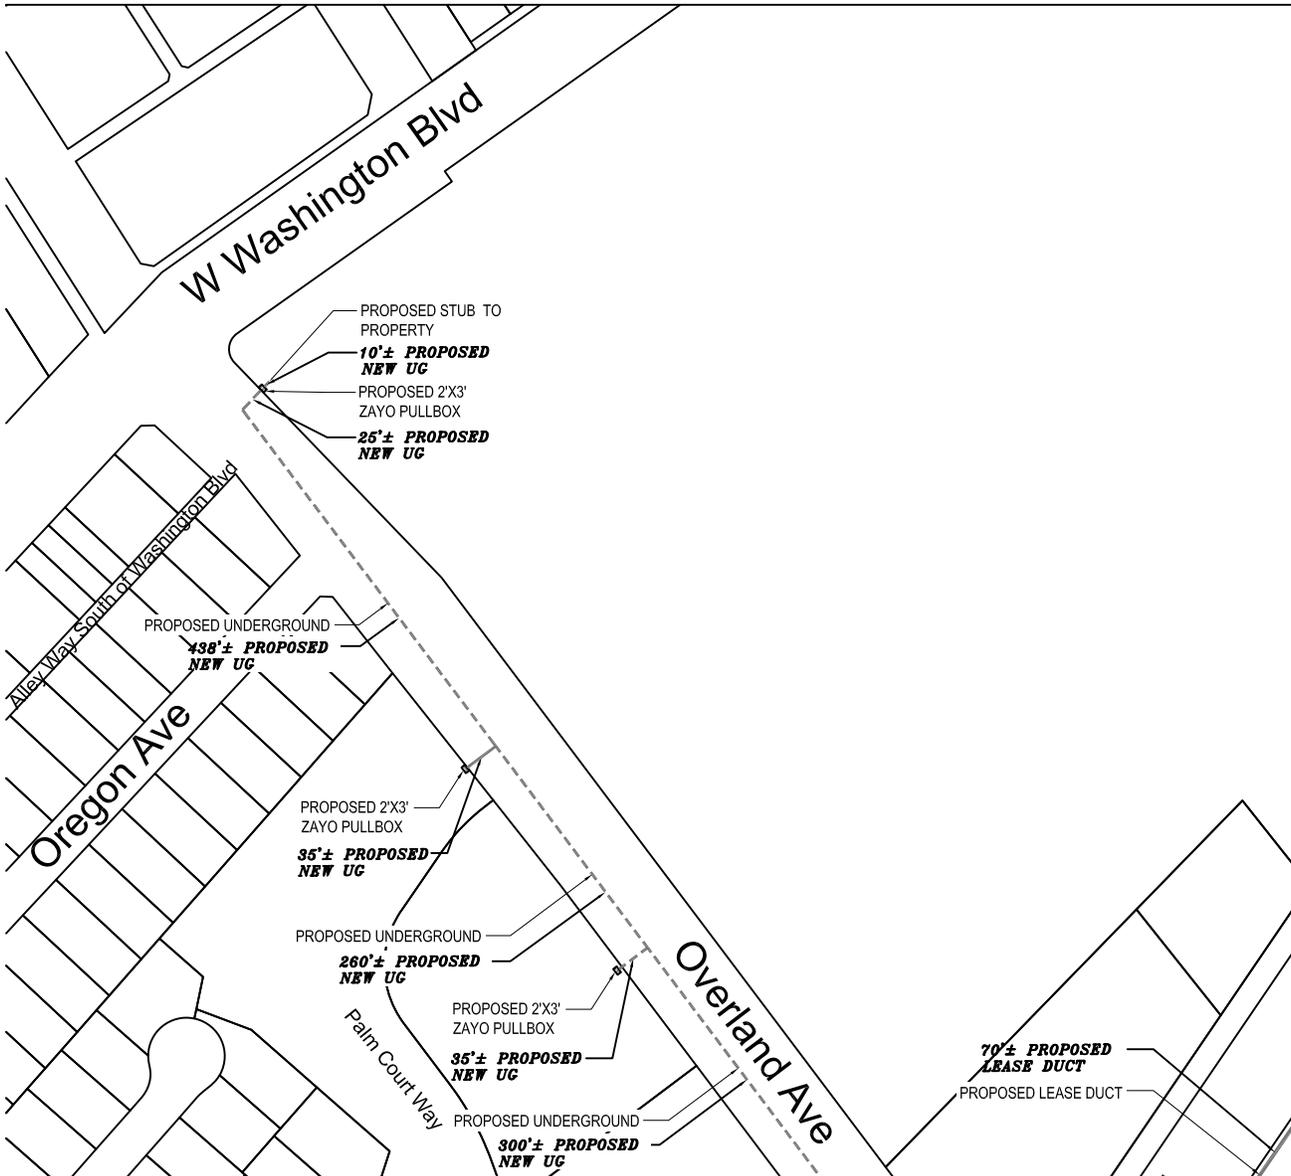

MATCHLINE M-M
SEE SHEET 13

BILL OF MATERIAL			
NO.	MATERIAL	QUANTITY	FOOTAGE
1	2 - 1 1/4" HDPE/MDPE CONDUIT	—	1,103' ±
2	LEASE DUCT	—	70' ±
3	PULLBOX	3	N/A

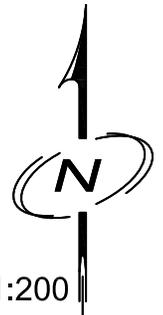

SCALE 1:200



DRAFTED BY.....



290 CORPORATE TERRACE CIRCLE
STE. 200, CORONA, CA 92879

WWW.KBENG.NET

TEL. 951-808-9501
FAX. 951-808-9518

CONSULTANT ENGINEER INFORMATION



PROJECT NAME: SONY RING
LOCATION: CULVER CITY

PROJECT DESCRIPTION:
PLACING HDPE CONDUIT UNDERGROUND, STRAND AND FIBER AERIAL, AND LEASE DUCT FIBER IN VARIOUS LOCATIONS IN CULVER CITY. ROUTE COVERS STREETS AS FOLLOWS: W. SLAUSON AVE, BRISTOL PKWY, SEPULVEDA BLVD, PLAYA ST, OVERLAND AVE, SAWTELLE BLVD, JEFFERSON BLVD, CULVER BLVD, MADISON AVE, W WASHINGTON BLVD, INCE BLVD, AND LINDBLADE ST. EXCLUDING PORTIONS OF THIS PROJECT SITUATED ON PRIVATE PROPERTY.


PROJECT NO. _____
PLAN NO. _____

SYSTEM EXHIBIT OPTION 1

SHEET NO.
14 OF 19

SEE SHEET 16
MATCHLINE P-P

SEE SHEET 14
MATCHLINE O-O

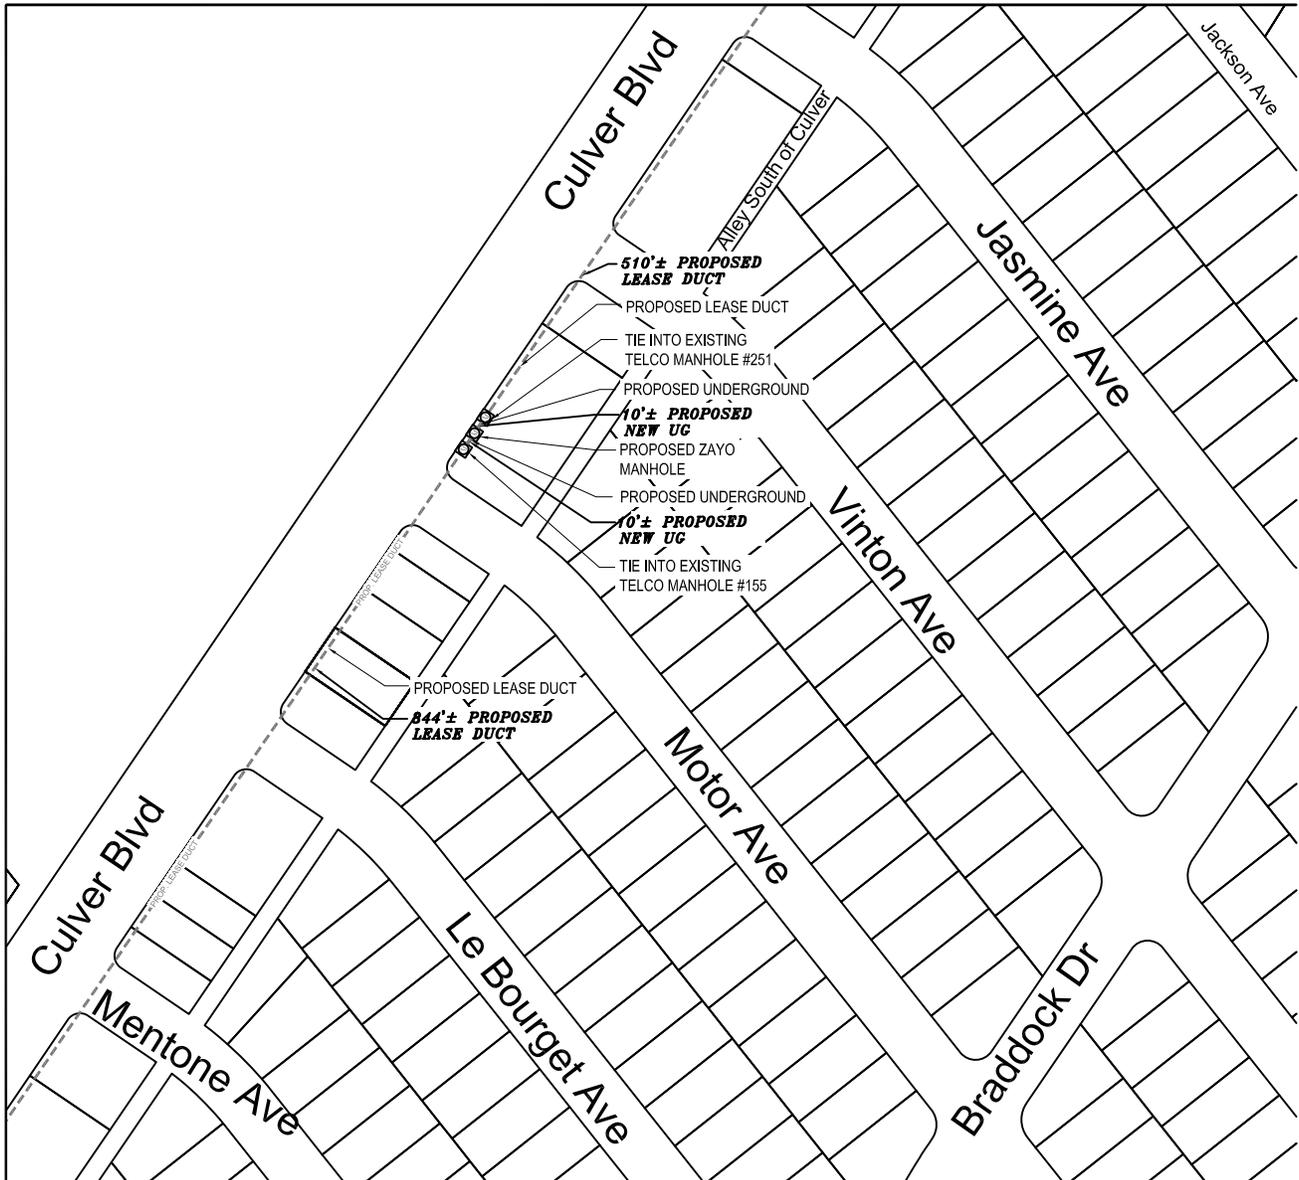

BILL OF MATERIAL

NO.	MATERIAL	QUANTITY	FOOTAGE
1	1-4" HDPE/MDPE CONDUIT	—	20' ±
2	LEASE DUCT	—	1,354' ±



SCALE 1:200



DRAFTED BY.....



290 CORPORATE TERRACE CIRCLE
STE. 200, CORONA, CA 92879

WWW.KBENG.NET

TEL. 951-808-9501
FAX. 951-808-9518

CONSULTANT ENGINEER
INFORMATION



PROJECT NAME: SONY RING
LOCATION: CULVER CITY

PROJECT DESCRIPTION:
PLACING HDPE CONDUIT UNDERGROUND, STRAND AND FIBER AERIAL, AND LEASE DUCT FIBER IN VARIOUS LOCATIONS IN CULVER CITY. ROUTE COVERS STREETS AS FOLLOWS: W. SLAUSON AVE, BRISTOL PKWY, SEPULVEDA BLVD, PLAYA ST, OVERLAND AVE, SAWTELLE BLVD, JEFFERSON BLVD, CULVER BLVD, MADISON AVE, W WASHINGTON BLVD, INCE BLVD, AND LINDBLADE ST. EXCLUDING PORTIONS OF THIS PROJECT SITUATED ON PRIVATE PROPERTY.


PROJECT NO. _____
PLAN NO. _____

SYSTEM EXHIBIT OPTION 1

SHEET NO.
15 OF 19

SEE SHEET 17
MATCHLINE Q-Q


SEE SHEET 18
MATCHLINE R-R

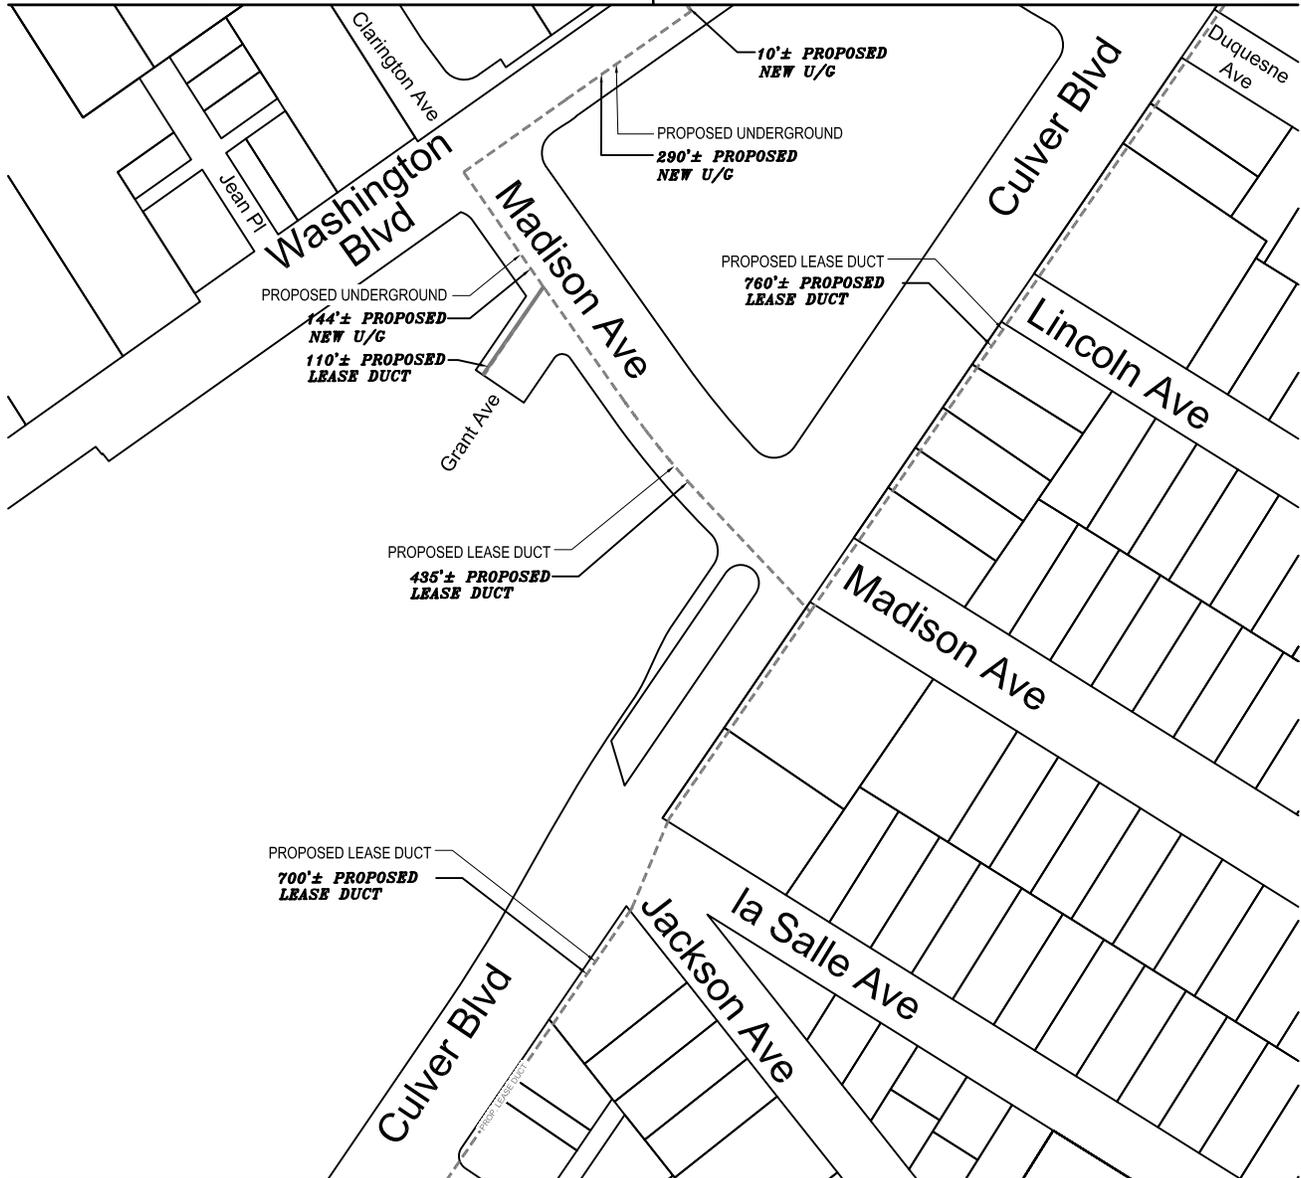

MATCHLINE P-P
SEE SHEET 15

BILL OF MATERIAL

NO.	MATERIAL	QUANTITY	FOOTAGE
1	1-4" HDPE/MDPE CONDUIT	—	444' ±
2	LEASE DUCT	—	2,005' ±

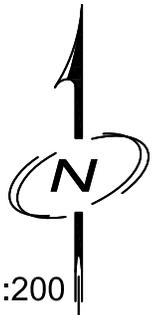

SCALE 1:200



CONSULTANT ENGINEER INFORMATION



PROJECT NAME: SONY RING
LOCATION: CULVER CITY

PROJECT DESCRIPTION:
PLACING HDPE CONDUIT UNDERGROUND, STRAND AND FIBER AERIAL, AND LEASE DUCT FIBER IN VARIOUS LOCATIONS IN CULVER CITY. ROUTE COVERS STREETS AS FOLLOWS: W. SLAUSON AVE, BRISTOL PKWY, SEPULVEDA BLVD, PLAYA ST, OVERLAND AVE, SAWTELLE BLVD, JEFFERSON BLVD, CULVER BLVD, MADISON AVE, W WASHINGTON BLVD, INCE BLVD, AND LINDBLADE ST. EXCLUDING PORTIONS OF THIS PROJECT SITUATED ON PRIVATE PROPERTY.

DRAFTED BY.....



290 CORPORATE TERRACE CIRCLE
STE. 200, CORONA, CA 92879
WWW.KBENG.NET
TEL. 951-808-9501
FAX. 951-808-9518

PROJECT NO. _____
PLAN NO. _____

SYSTEM EXHIBIT OPTION 1


SHEET NO.
16 OF 19



MATCHLINE Q-Q
SEE SHEET 16

MATCHLINE S-S
SEE SHEET 18


BILL OF MATERIAL			
NO.	MATERIAL	QUANTITY	FOOTAGE
1	1-4" HDPE/MDPE CONDUIT	—	154' ±

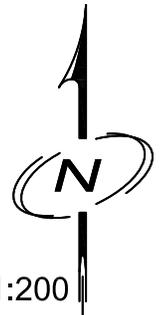

SCALE 1:200



CONSULTANT ENGINEER INFORMATION

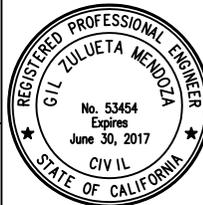

PROJECT NAME: SONY RING
LOCATION: CULVER CITY

PROJECT DESCRIPTION:
PLACING HDPE CONDUIT UNDERGROUND, STRAND AND FIBER AERIAL, AND LEASE DUCT FIBER IN VARIOUS LOCATIONS IN CULVER CITY. ROUTE COVERS STREETS AS FOLLOWS: W. SLAUSON AVE, BRISTOL PKWY, SEPULVEDA BLVD, PLAYA ST, OVERLAND AVE, SAWTELLE BLVD, JEFFERSON BLVD, CULVER BLVD, MADISON AVE, W WASHINGTON BLVD, INCE BLVD, AND LINDBLADE ST. EXCLUDING PORTIONS OF THIS PROJECT SITUATED ON PRIVATE PROPERTY.

DRAFTED BY.....




290 CORPORATE TERRACE CIRCLE
STE. 200, CORONA, CA 92879
WWW.KBENG.NET
TEL. 951-808-9501
FAX. 951-808-9518

PROJECT NO. _____
PLAN NO. _____

SYSTEM EXHIBIT OPTION 1

SHEET NO.
17 OF 19

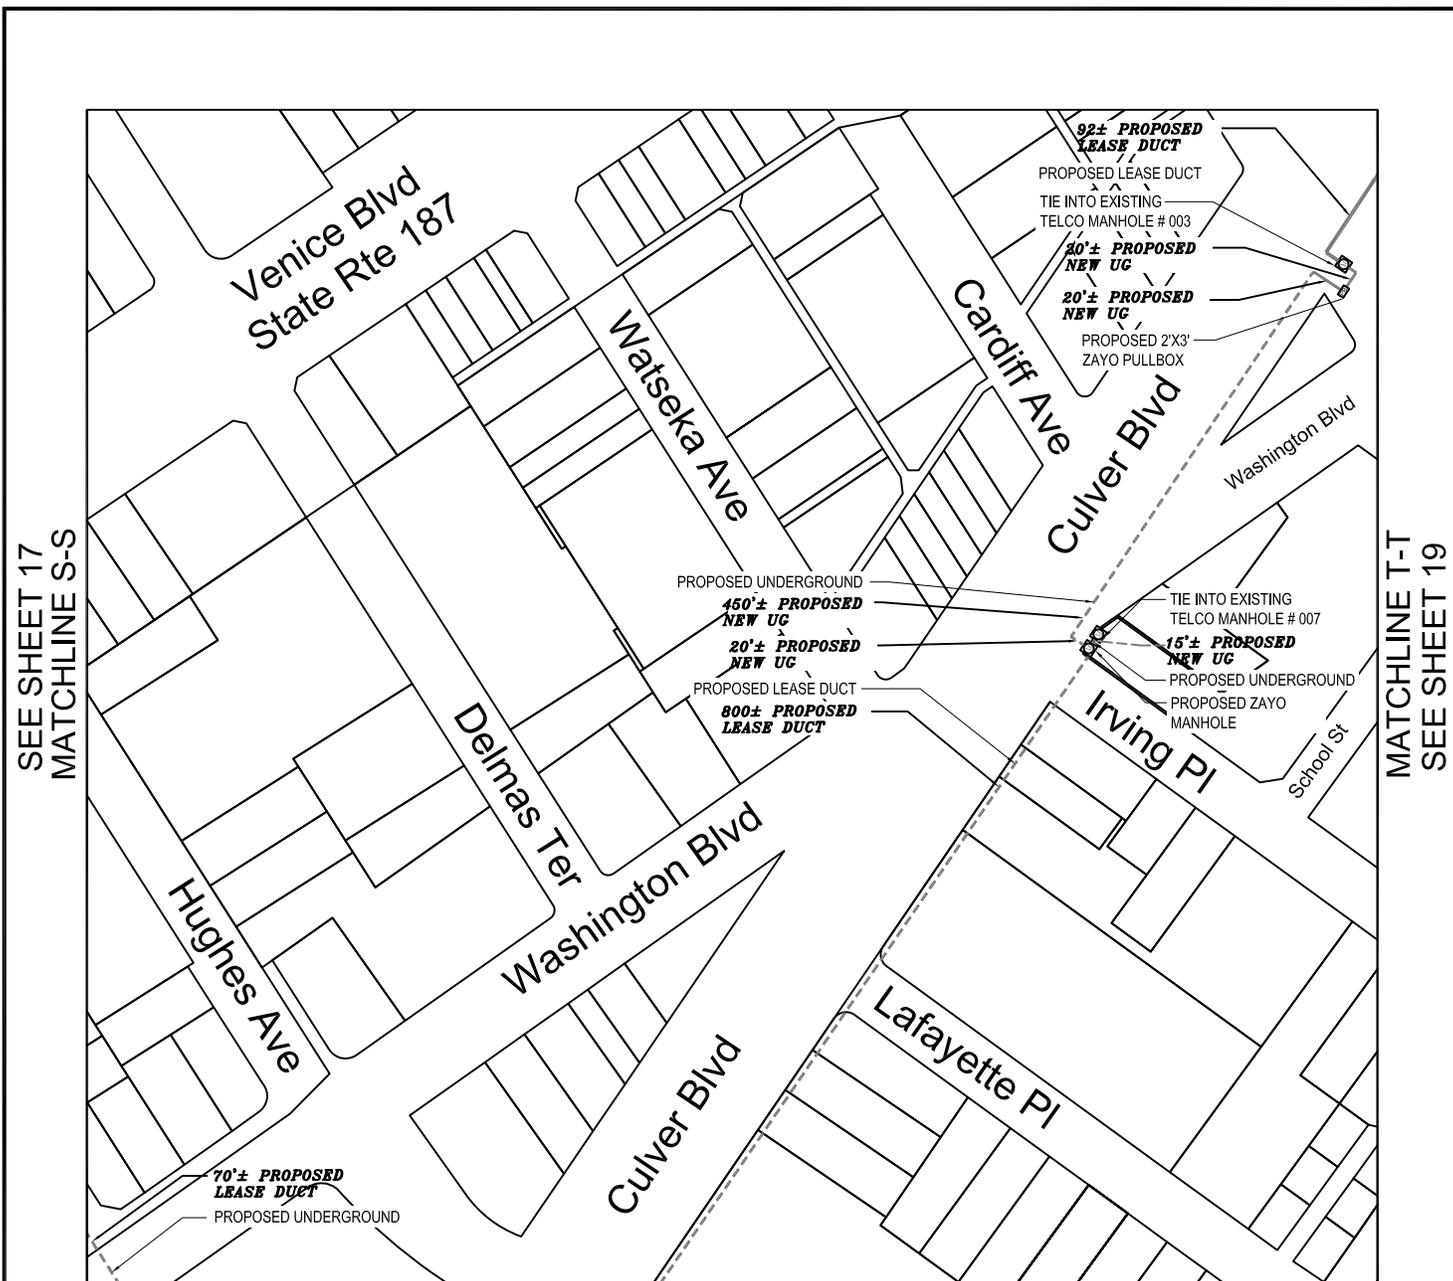

SEE SHEET 17
MATCHLINE S-S

MATCHLINE T-T
SEE SHEET 19

MATCHLINE R-R
SEE SHEET 16

BILL OF MATERIAL

NO.	MATERIAL	QUANTITY	FOOTAGE
1	1-4" HDPE/MDPE CONDUIT	—	525' ±
2	LEASE DUCT	—	892' ±
3	PULLBOX	1	N/A
4	MANHOLE	1	N/A



SCALE 1:200



DRAFTED BY.....



290 CORPORATE TERRACE CIRCLE
STE. 200, CORONA, CA 92879
WWW.KBENG.NET
TEL. 951-808-9501
FAX. 951-808-9518

CONSULTANT ENGINEER INFORMATION



PROJECT NAME: SONY RING
LOCATION: CULVER CITY


PROJECT DESCRIPTION:
PLACING HDPE CONDUIT UNDERGROUND, STRAND AND FIBER AERIAL, AND LEASE DUCT FIBER IN VARIOUS LOCATIONS IN CULVER CITY. ROUTE COVERS STREETS AS FOLLOWS: W. SLAUSON AVE, BRISTOL PKWY, SEPULVEDA BLVD, PLAYA ST, OVERLAND AVE, SAWTELLE BLVD, JEFFERSON BLVD, CULVER BLVD, MADISON AVE, W WASHINGTON BLVD, INCE BLVD, AND LINDBLADE ST. EXCLUDING PORTIONS OF THIS PROJECT SITUATED ON PRIVATE PROPERTY.

PROJECT NO. _____
PLAN NO. _____

SYSTEM EXHIBIT OPTION 1

SHEET NO.
18 OF 19

SEE SHEET 18
MATCHLINE T-T

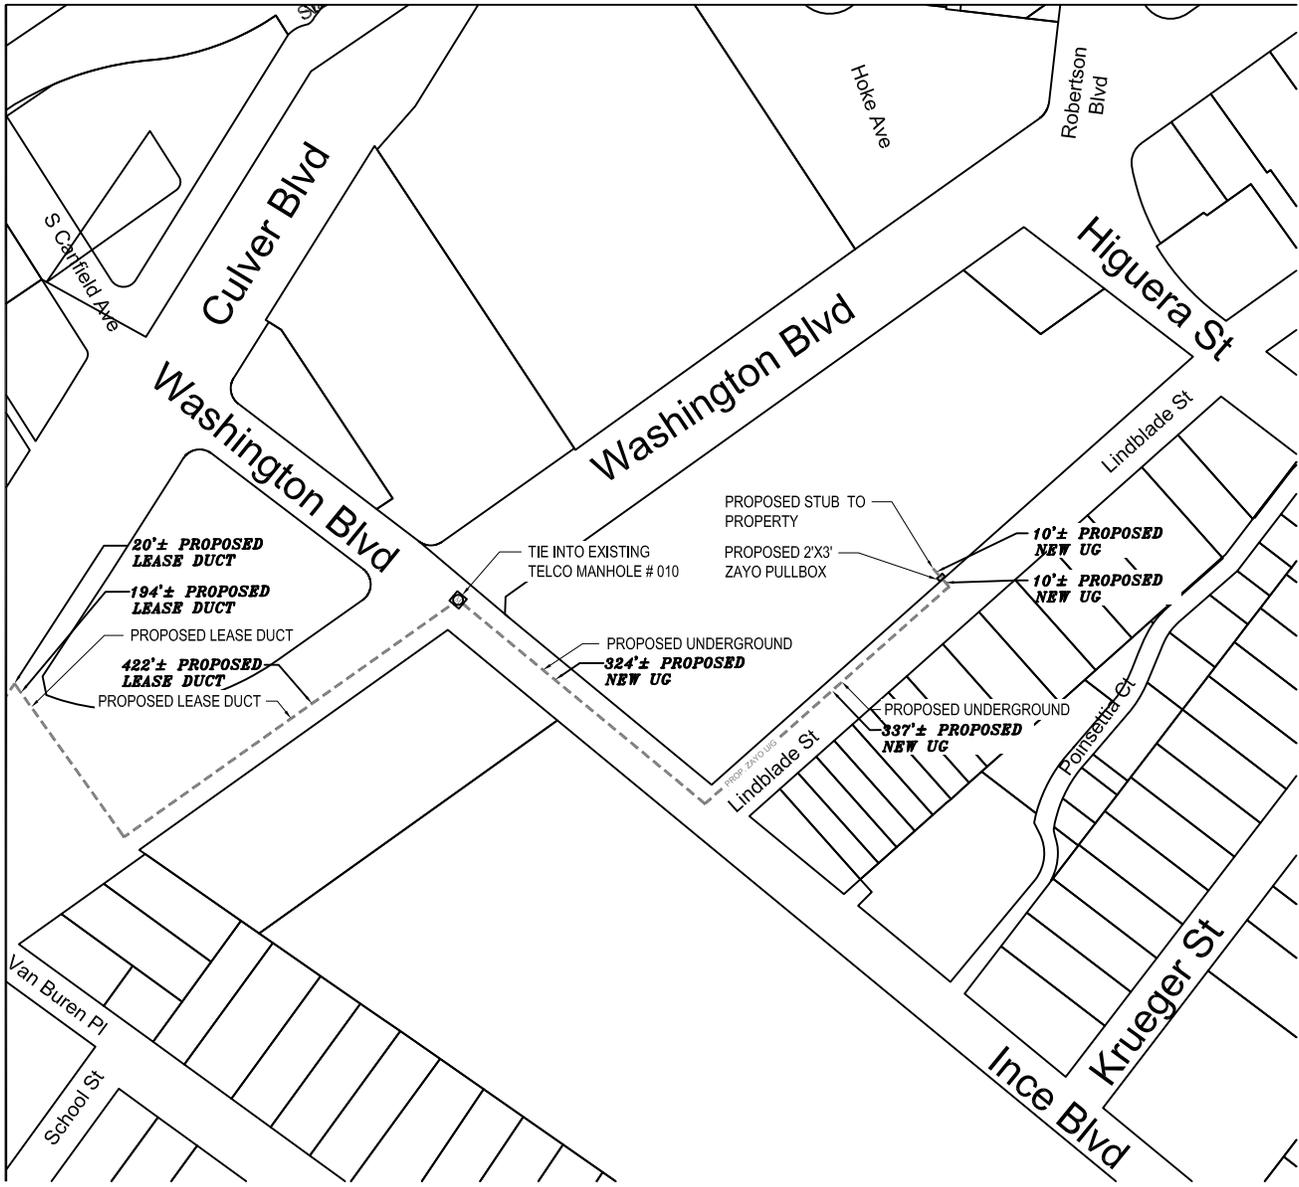

BILL OF MATERIAL			
NO.	MATERIAL	QUANTITY	FOOTAGE
1	2 - 1 1/4" HDPE/MDPE CONDUIT	—	10' ±
2	1-4" HDPE/MDPE CONDUIT	—	671' ±
3	LEASE DUCT	—	636' ±
3	PULLBOX	1	N/A



SCALE 1:200

zayo
GROUP

DRAFTED BY.....

KB
ENGINEERING

290 CORPORATE TERRACE CIRCLE
STE. 200, CORONA, CA 92879

WWW.KBENG.NET

TEL. 951-808-9501
FAX. 951-808-9518

CONSULTANT ENGINEER
INFORMATION

REGISTERED PROFESSIONAL ENGINEER
GIL ZULUETA MENDOZA
No. 53454
Expires June 30, 2017
CIVIL
STATE OF CALIFORNIA

PROJECT NO. _____
PLAN NO. _____

PROJECT NAME: SONY RING
LOCATION: CULVER CITY

PROJECT DESCRIPTION:
PLACING HDPE CONDUIT UNDERGROUND, STRAND AND FIBER AERIAL, AND LEASE DUCT FIBER IN VARIOUS LOCATIONS IN CULVER CITY. ROUTE COVERS STREETS AS FOLLOWS: W. SLAUSON AVE, BRISTOL PKWY, SEPULVEDA BLVD, PLAYA ST, OVERLAND AVE, SAWTELLE BLVD, JEFFERSON BLVD, CULVER BLVD, MADISON AVE, W WASHINGTON BLVD, INCE BLVD, AND LINDBLADE ST. EXCLUDING PORTIONS OF THIS PROJECT SITUATED ON PRIVATE PROPERTY.

SYSTEM EXHIBIT OPTION 1

SHEET NO.
19 OF 19