

MEETING DATE: 4/27/15

AGENDA ITEM: Adoption of a Resolution Approving an Encroachment Agreement with XO Communications for Use of the Public Rights-of-Way on Bristol Parkway and Hannum Avenue

ATTACHMENTS

		<u>Pages</u>
1	Resolution, Proposed	1-2
2	System Exhibit	3-4

RESOLUTION NO. 2015-R _____

A RESOLUTION OF THE CITY COUNCIL OF THE CITY OF
CULVER CITY, CALIFORNIA, APPROVING AN
ENCROACHMENT AGREEMENT WITH XO
COMMUNICATIONS.

WHEREAS, XO Communications has applied for a permit to encroach upon
Culver City's public rights-of-way in order to install conduit, fiber optic cable and related
appurtenances, as described in the Rights-of-Way Users Questionnaire dated April 8, 2015
and in the related encroachment agreement;

WHEREAS, XO Communications is a telecommunications company duly
authorized to provide telecommunication services by the California Public Utilities
Commission;

WHEREAS, the City of Culver City is authorized to regulate the time, place
and manner of the placement of telecommunication facilities in its public rights-of-way;

WHEREAS, Section 11.20.025(D) of the Culver City Municipal Code provides
that encroachment permits are subject to approval by the City Council.

NOW, THEREFORE, the City Council of the City of Culver City, California,
DOES HEREBY RESOLVE, as follows:

1. The XO Communications application dated April 8, 2015 and
designated as Cable Engineering Services Project No. 17000159-52 is hereby approved.

2. The City Manager or his/her designee is authorized to execute the

1 related encroachment agreement on behalf of the City of Culver City.

2 APPROVED and ADOPTED this _____ day of _____ 2015.


3
4
5 MEGHAN SAHLI-WELLS, MAYOR
6 City of Culver City, California
7

8 ATTEST:

APPROVED AS TO FORM:


9
10
11 MARTIN COLE, City Clerk

12 A15-00190

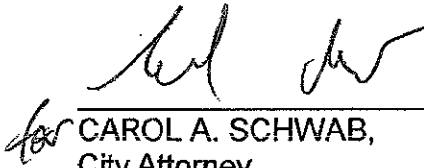for 
13
14
15
16
17
18
19
20
21
22
23
24
25
26
27
28
CAROL A. SCHWAB,
City Attorney



Scale: 1"=50'

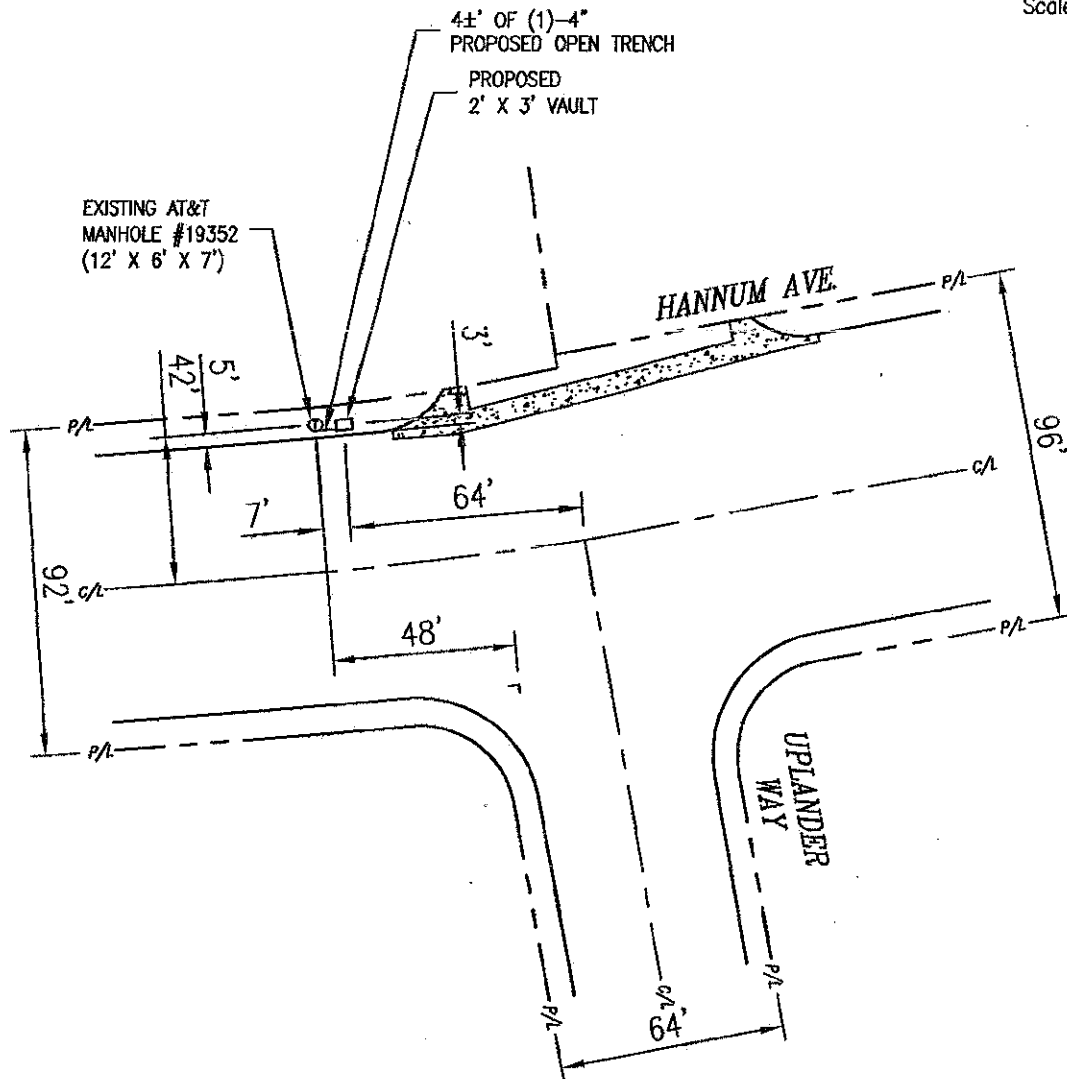

- PROP. (XO COMM.) ——— NEW U.G. (DIRECTIONAL BORE)
- PROP. (XO COMM.) ——— NEW U.G. (OPEN TRENCH)
- EXIST. (XO COMM.) ——— EXISTING U.G.
- C/L CENTER LINE
- P/L PROPERTY LINE

BILL OF MATERIAL

NO.	MATERIAL	QUANTITY	FOOTAGE
1	4" PVC CONDUIT		4'
2	2' X 3' VAULT	1	

NO.	TYPE OF PLACEMENT	FOOTAGE
1	CONCRETE PARKWAY LINEAR TRENCH	4'



communications
Solutions you want. Support you need.

OWNER/APPLICANT

OWNER: XO COMMUNICATIONS
ADDRESS: 600 W. 7th ST. SUITE 300
LOS ANGELES, CA 90017



cos *engineering services*
INTEGRITY COMMUNICATIONS INC.

10440 SEPULVEDA BLVD., SUITE 1
ALHAMBRA, CA 91806
(626) 919-2252 FAX (626) 919-9184

PROJECT NO: 17000159-52

PROJECT NAME:

200/300 CORPORATE POINTE CULVER CITY, CA 90230

LOCATION:

HANNUM AVE. & UPLANDER WAY

PROJECT DESCRIPTION:

PLACING 4" OF NEW UNDERGROUND CONDUIT FROM EXISTING AT&T MH #19352 TO PROPOSED 2' X 3' VAULT.


SYSTEM EXHIBIT

SHEET 1 OF 1

3



Scale: 1"=50'

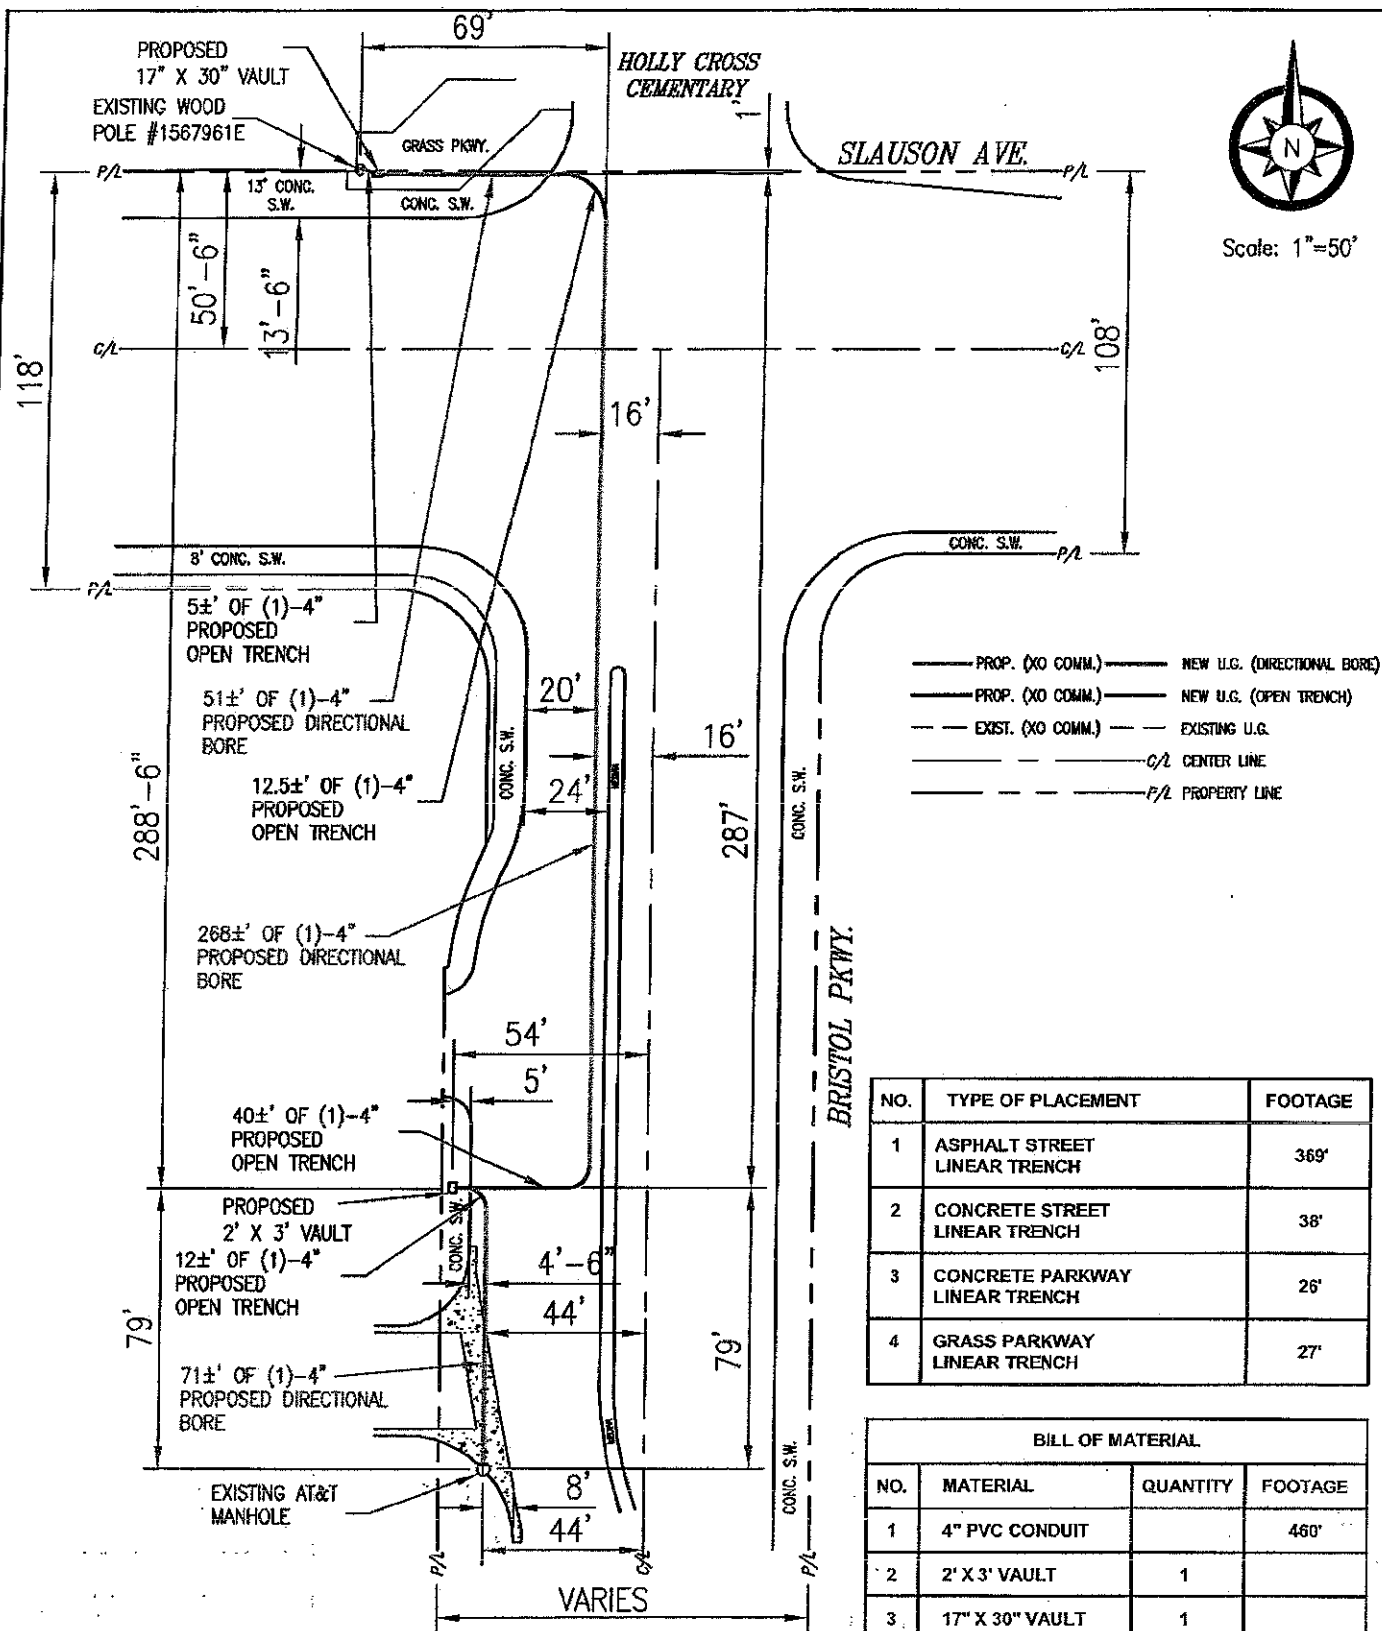

COMMUNICATIONS
Solutions you want. Support you need.

OWNER/APPLICANT

OWNER: XO COMMUNICATIONS
 ADDRESS: 600 W. 7th ST. SUITE 300
 LOS ANGELES, CA 90017



PROJECUT COMMUNICATIONS INC.
 10440 SEPULVEDA BLVD. SUITE 1
 HUNTSVILLE, CA 90029
 (916) 959-1232 FAX: (916) 959-9196

PROJECT NO: 17000159-52

PROJECT NAME:
 200/300 CORPORATE, POINTE CULVER CITY, CA 90230

LOCATION:
 SLAUSON AVE. & BRISTOL PKWY.

PROJECT DESCRIPTION:

PLACING 83±' OF NEW UNDERGROUND CONDUIT FROM EXISTING AT&T MANHOLE TO PROPOSED 2' X 3' VAULT. PLACE A 2' X 3' VAULT IN CONCRETE PARKWAY. PLACE 372±' FROM PROPOSED 2' X 3' VAULT PROPOSED 17" X 30", PLACE 17" X 30" VAULT IN GRASS PARKWAY. PLACE 5±' FROM PROPOSED 17" X 30" VAULT TO EXISTING WOOD POLE #1567961E IN GRASS PKWY.

SYSTEM EXHIBIT

SHEET 1 OF 1

4