


MEETING DATE: 12/8/08

AGENDA ITEM: Approve a Contract to Ace Electric, Inc. for the Bill
Botts Field Lighting Project (P-869).

ATTACHMENTS

		<u>Pages</u>
1	Location Map	1


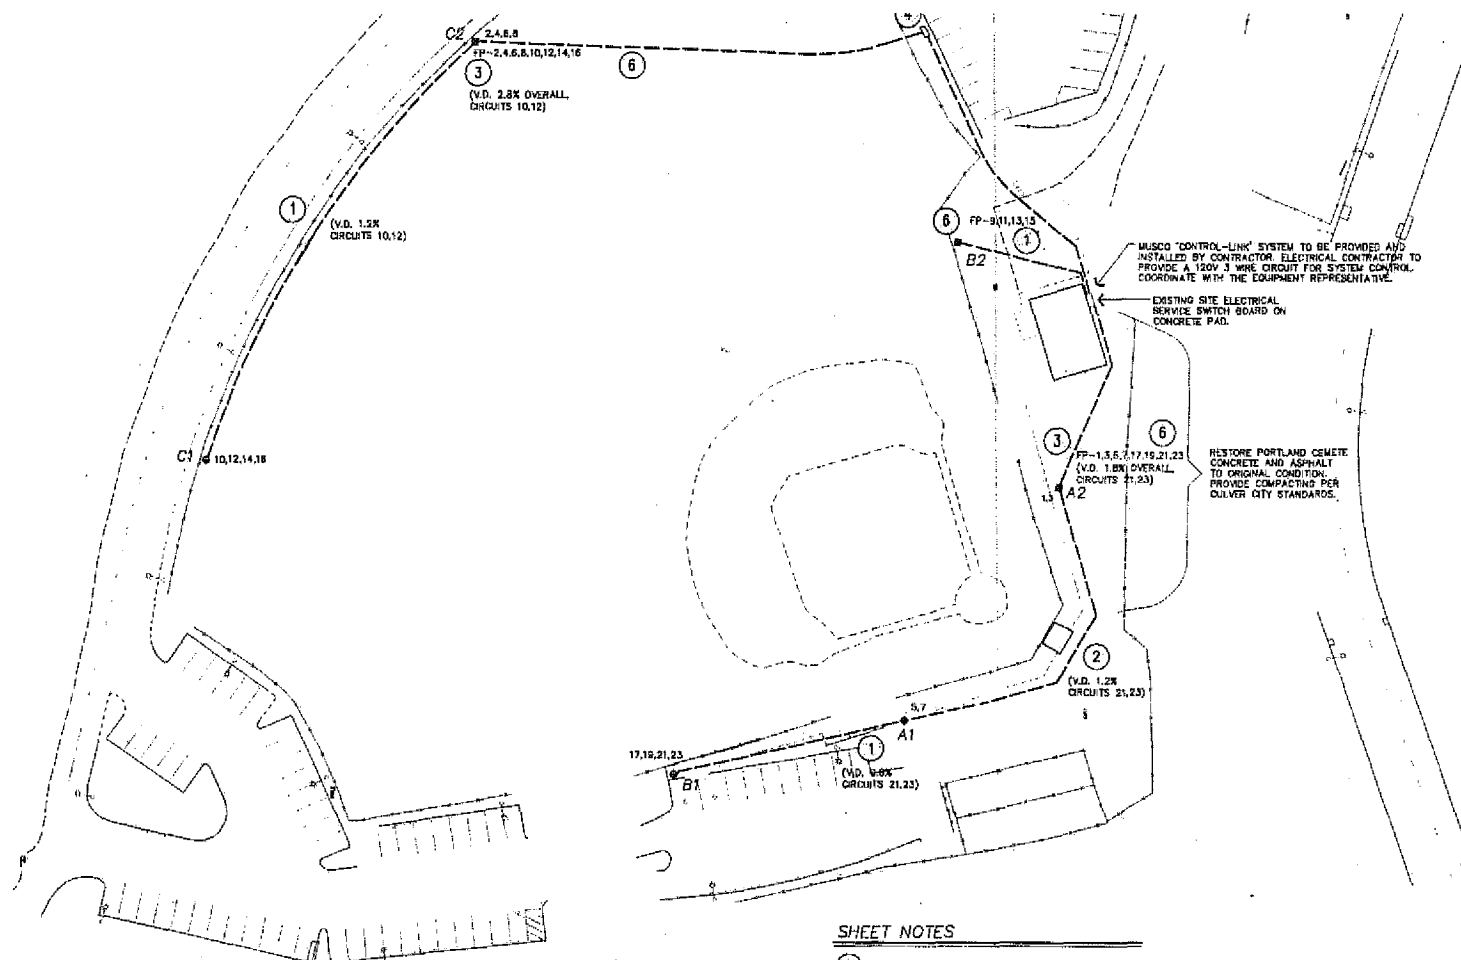


SHEET NOTES

- 1 4 #8 THIN CU + 1 #8 CU GRND., 2" C.
- 2 6 #8 THIN CU + 1 #8 CU GRND., 2" C.
- 3 8 #8 THIN CU + 1 #8 CU GRND., 2" C.
- 4 PROVIDE PULL BOX(ES) EVERY 300' OF RUN AND AT EACH POLE BASE. PCS 18"x18"x18" SPLICE BOX TO BE INSTALLED IN NON-PLAYING FIELD AREAS.
- 5 "EXISTING STREET LIGHT POLES. NOT A PART OF WORK."
- 6 LIGHTING CIRCUITS TO BE RUN TO THE "CONTROL-LINK" CONTRACTOR LOCATED IN THE CONTROL AND MONITORING CABINET.

GENERAL NOTE

1. LIGHT FIXTURE AND POLE INSTALLATION BY CONTRACTOR. VERIFY EXACT LOCATIONS PRIOR TO BASE INSTALLATION. COORDINATE WIRE AND CONDUIT INSTALLATION.

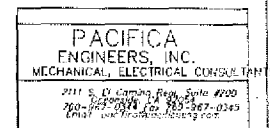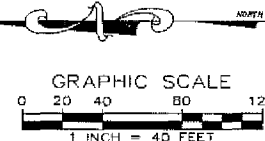

CITY OF CULVER CITY
PUBLIC WORKS DEPARTMENT
ENGINEERING DIVISION - CULVER CITY, CALIF.

BILL BOTTS FIELD LIGHTING PROJECT
P-869

APPROVED BY: CHARLES D. HERBERTSON
CITY ENGINEER ROL - 4658 DATE: 10/22/2008
Drawing No. Sheet 2 of 3 Sheets



CBM Consulting, Inc.
17801 SOUTH DENVER AVENUE
GARDENA, CA 90248
TEL 310 329-0102
FAX 310 329-1021
www.cbmconsulting.com
email: cbm@cbmconsulting.com

NO.	REVISION	BY	APPR.	DATE
1				
2				
3				

REVIEWED BY	
SUBMITTED BY	
PROJECT NUMBER	