


MEETING DATE: 12/10/07

AGENDA ITEM: Award a Construction Contract to PALP Inc., dba Excel
Paving for the 2007 Residential Overlay Project, Phase
2, P-863 and Approve a Budget Amendment



ATTACHMENTS

		<u>Pages</u>
1	Location Maps	1-5

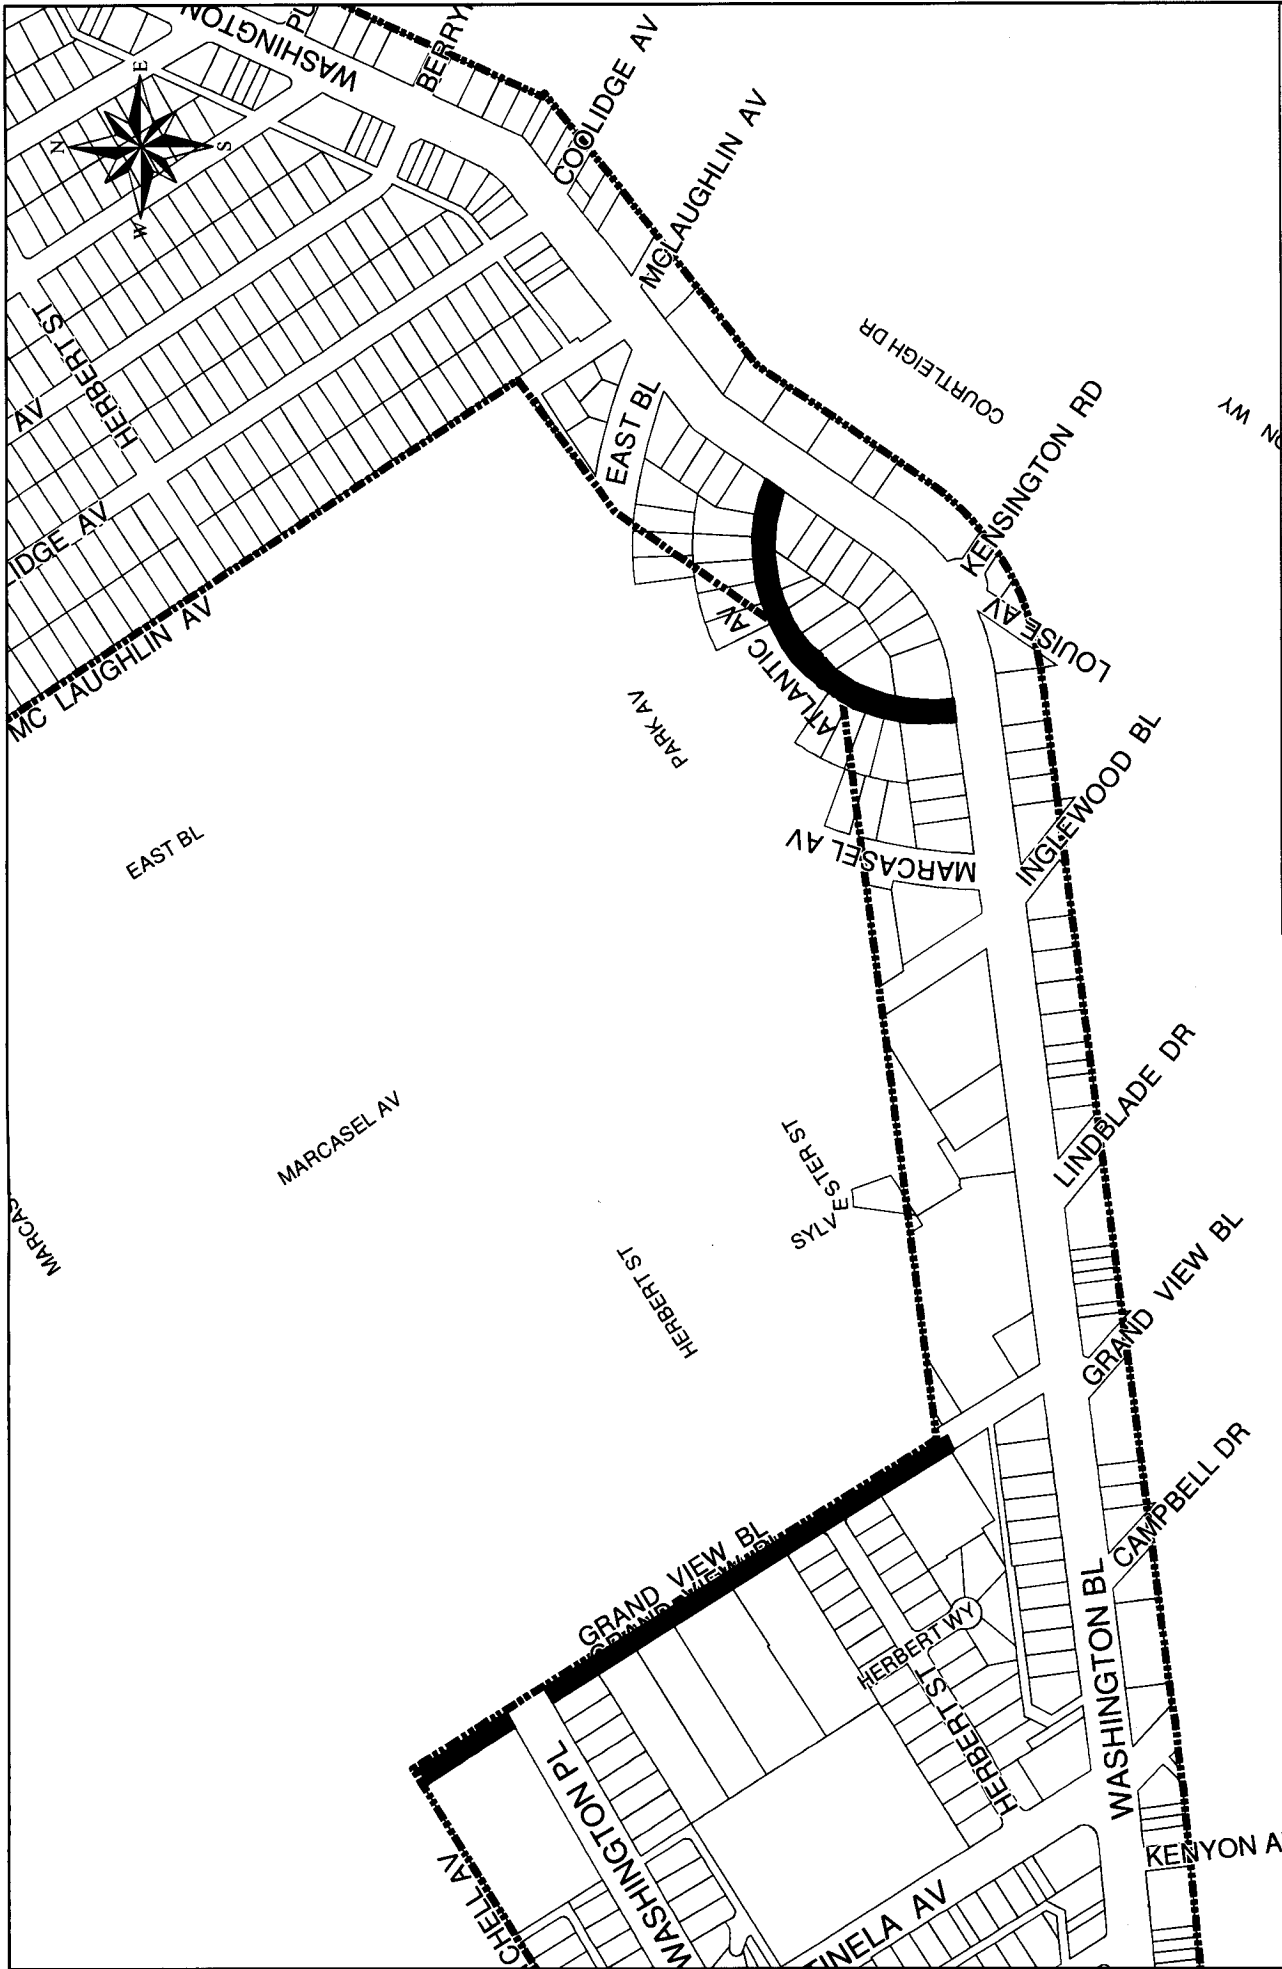



RESIDENTIAL OVERLAY PROJECT - P-863
(PHASE II)
LOCATION MAP - 1



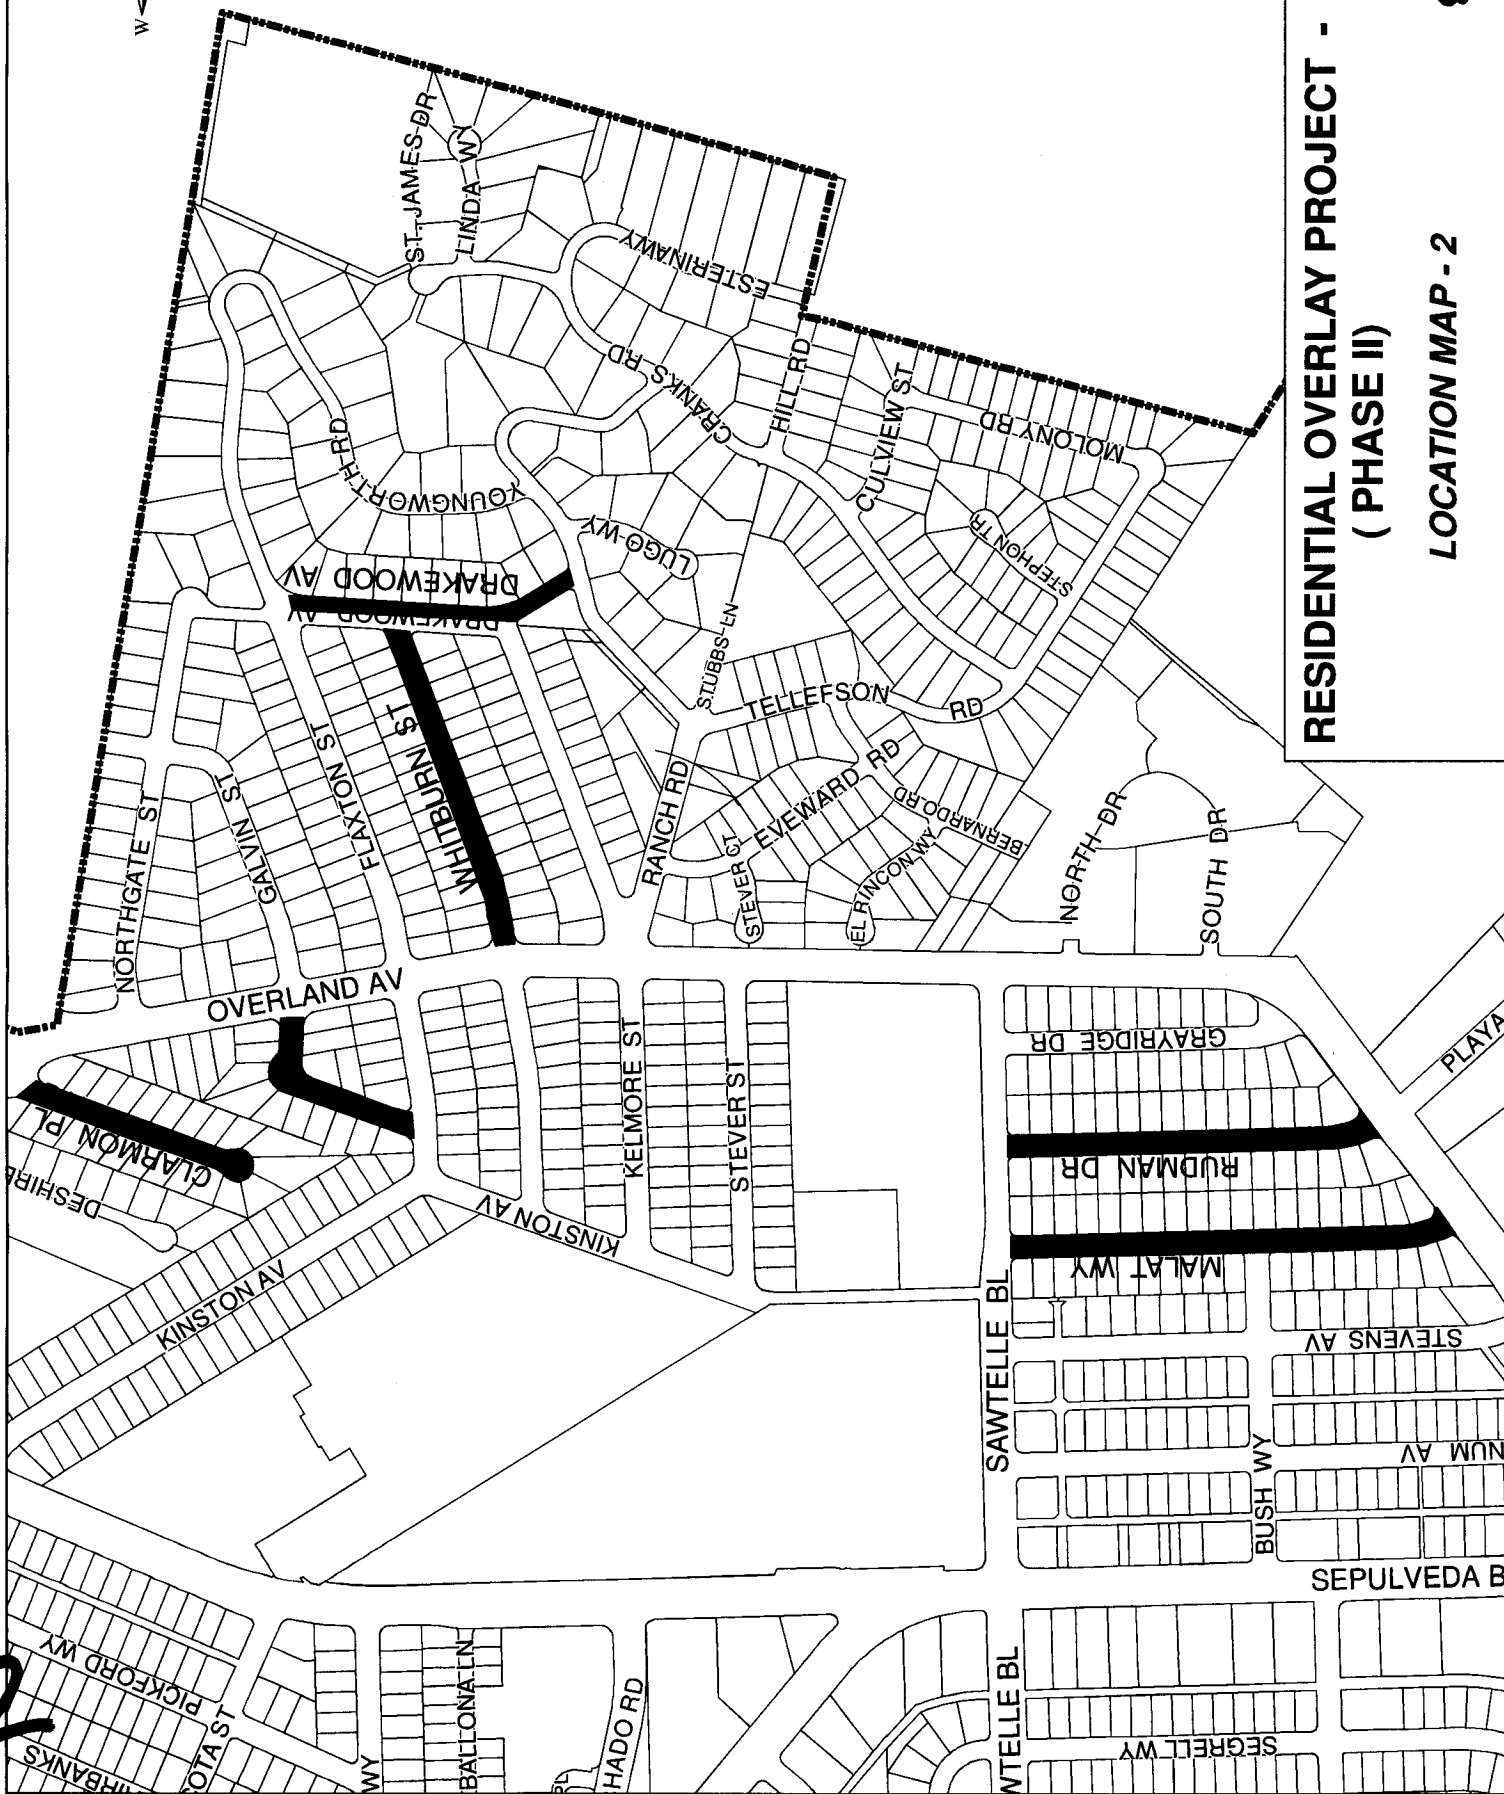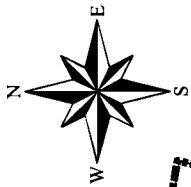


RESIDENTIAL OVERLAY PROJECT - P-863
(PHASE II)
LOCATION MAP - 2

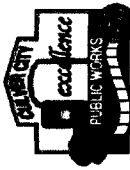


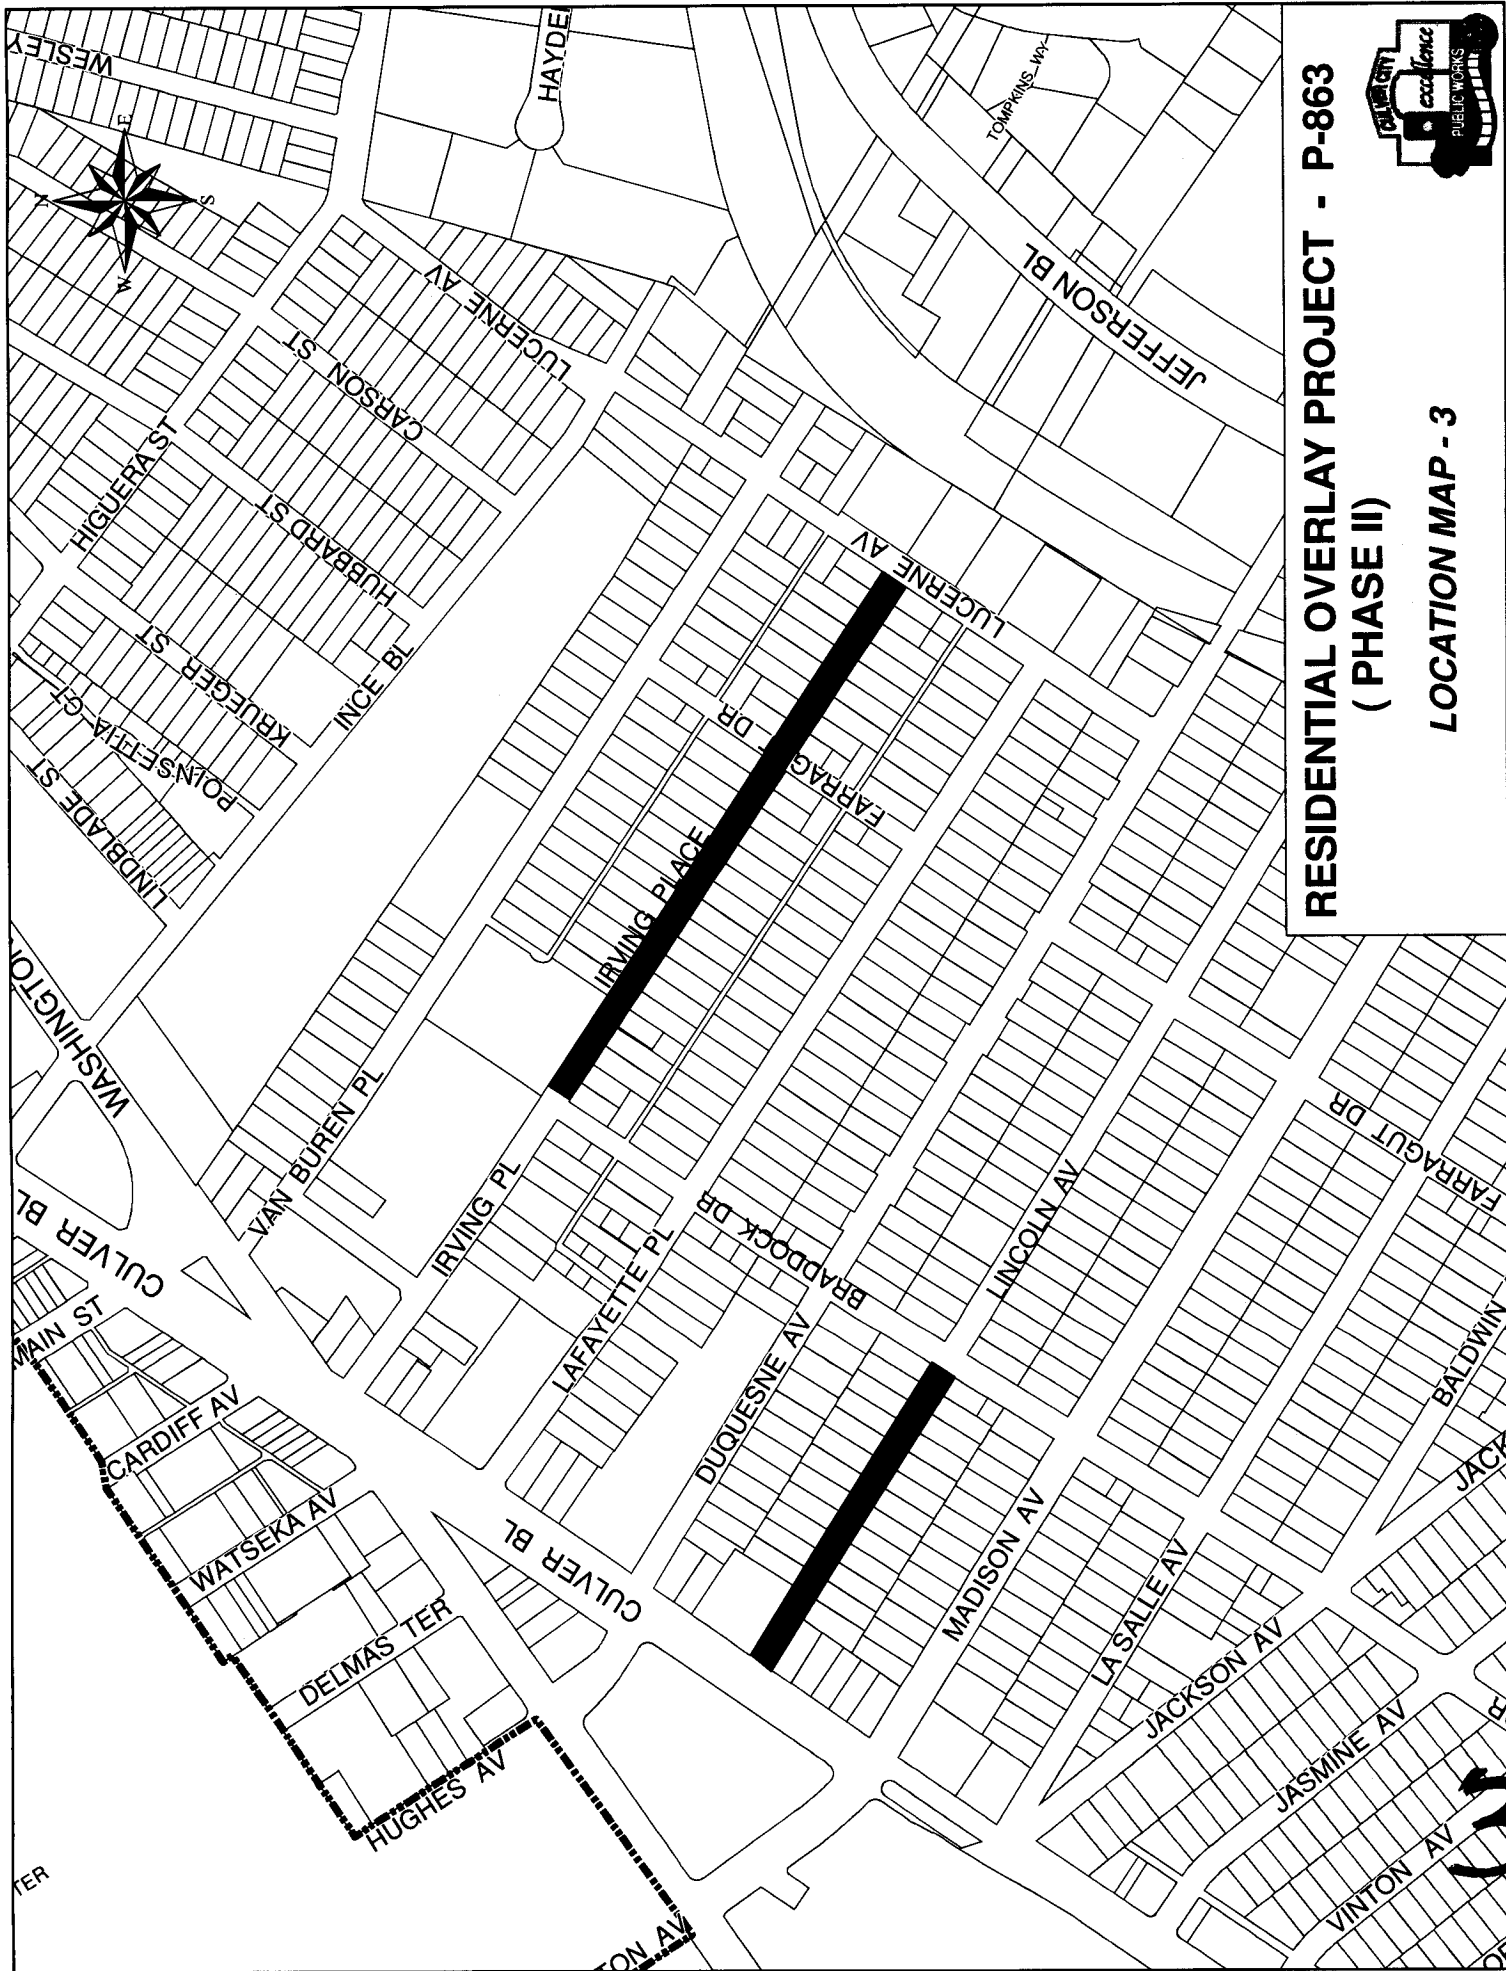

**RESIDENTIAL OVERLAY PROJECT - P-863
(PHASE II)**

LOCATION MAP - 3

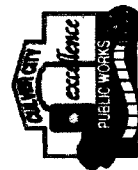


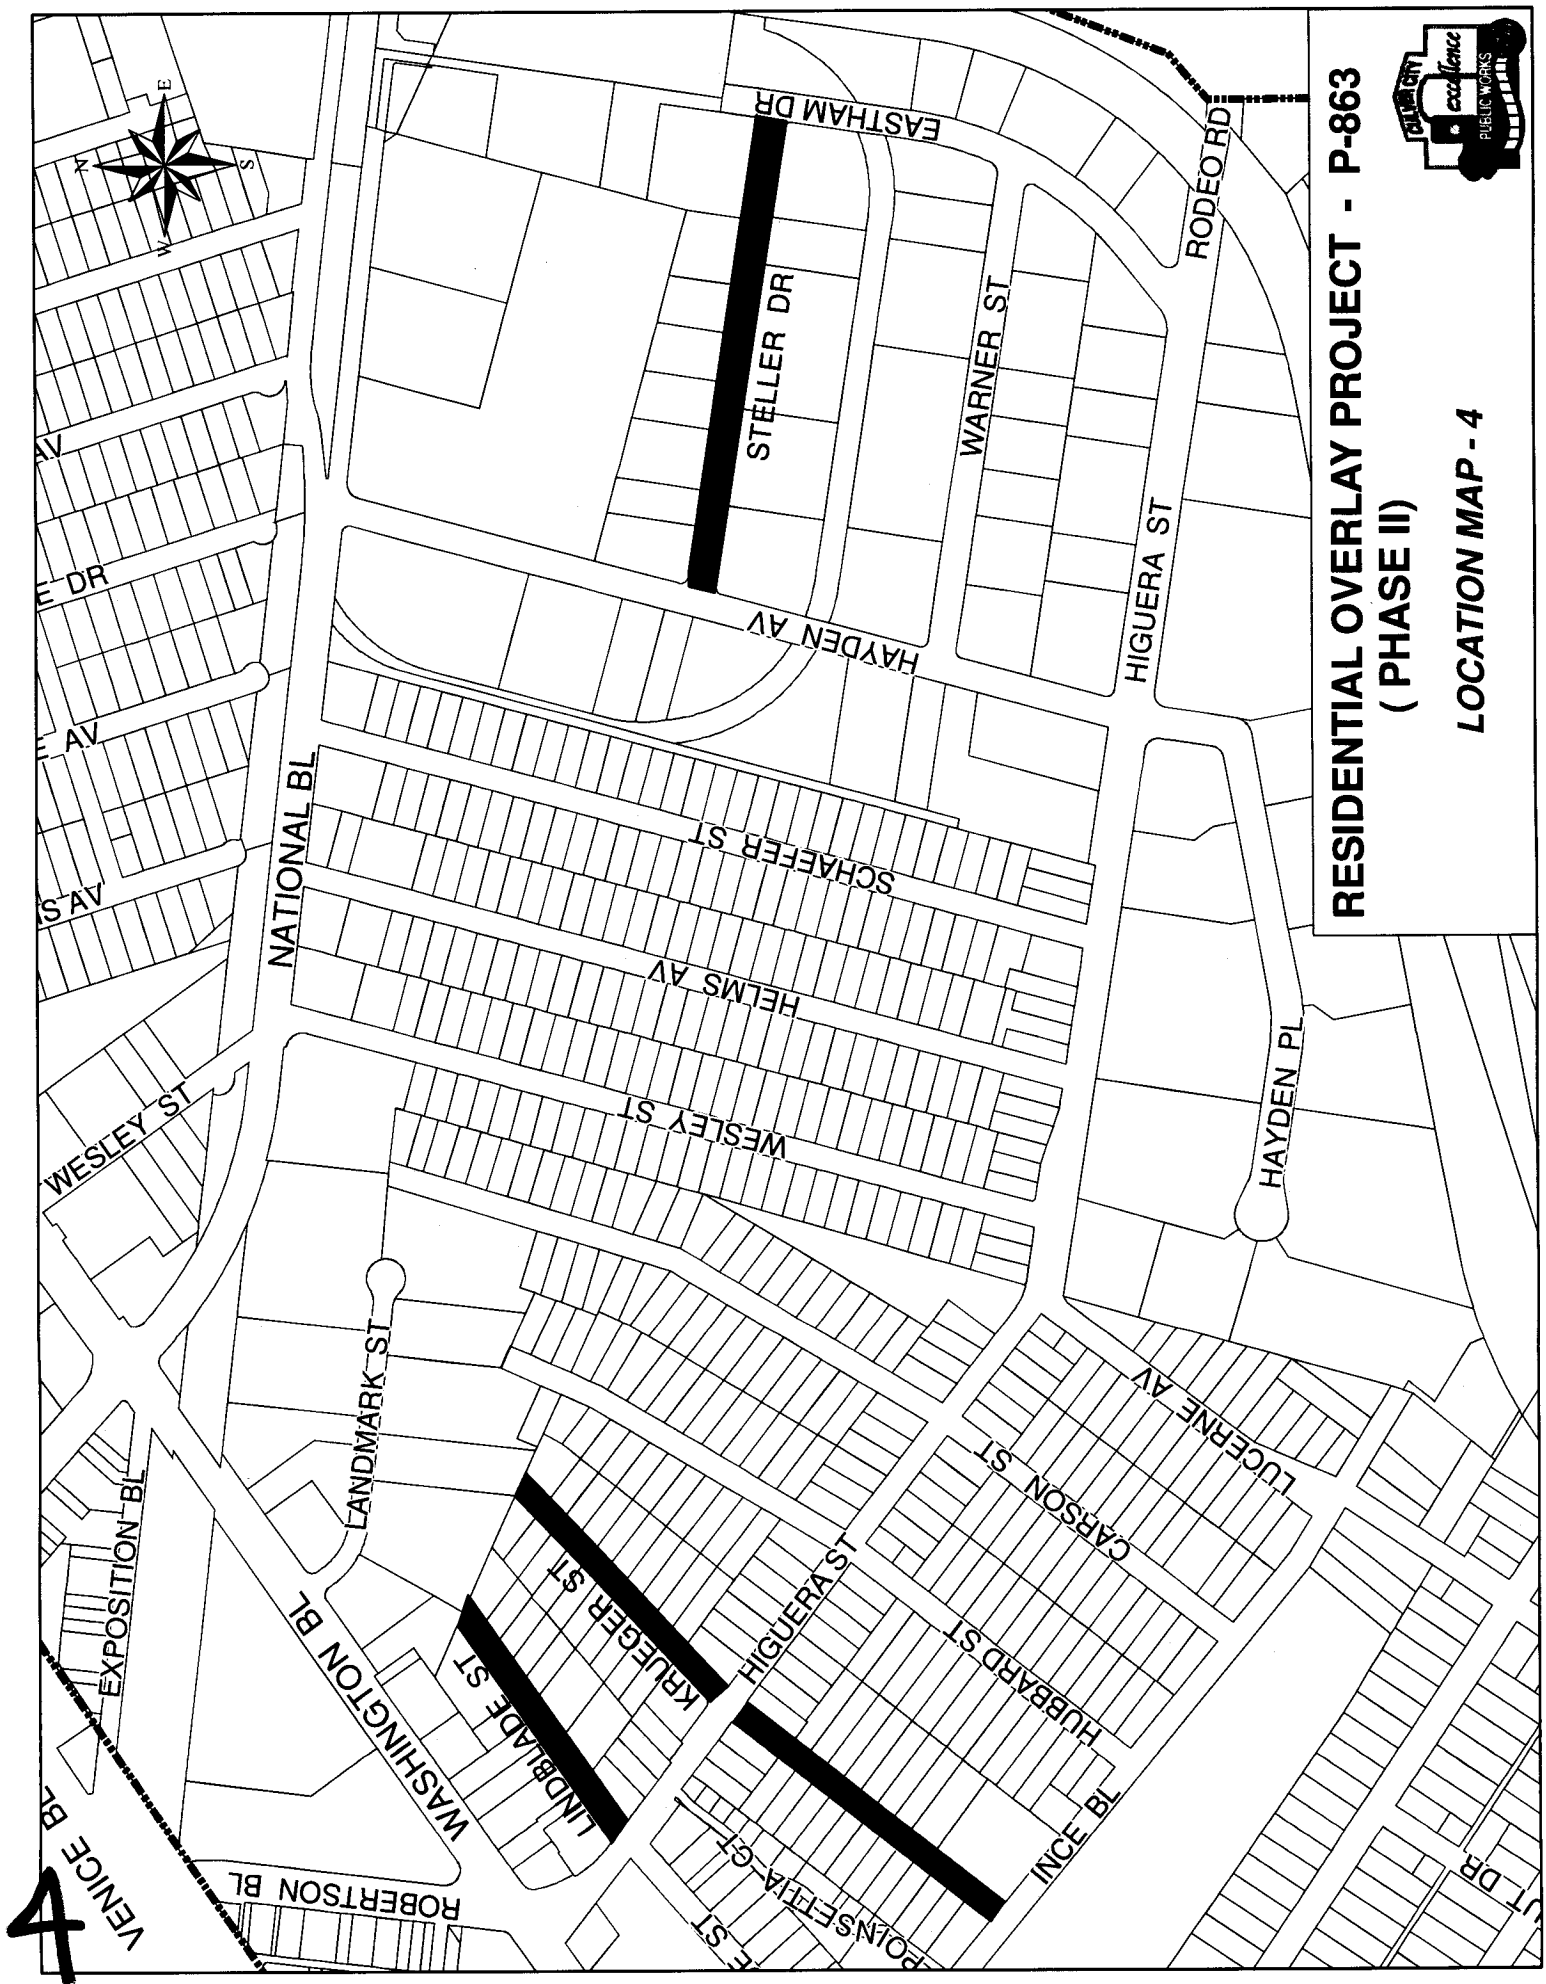

**RESIDENTIAL OVERLAY PROJECT - P-863
(PHASE II)**

LOCATION MAP - 4



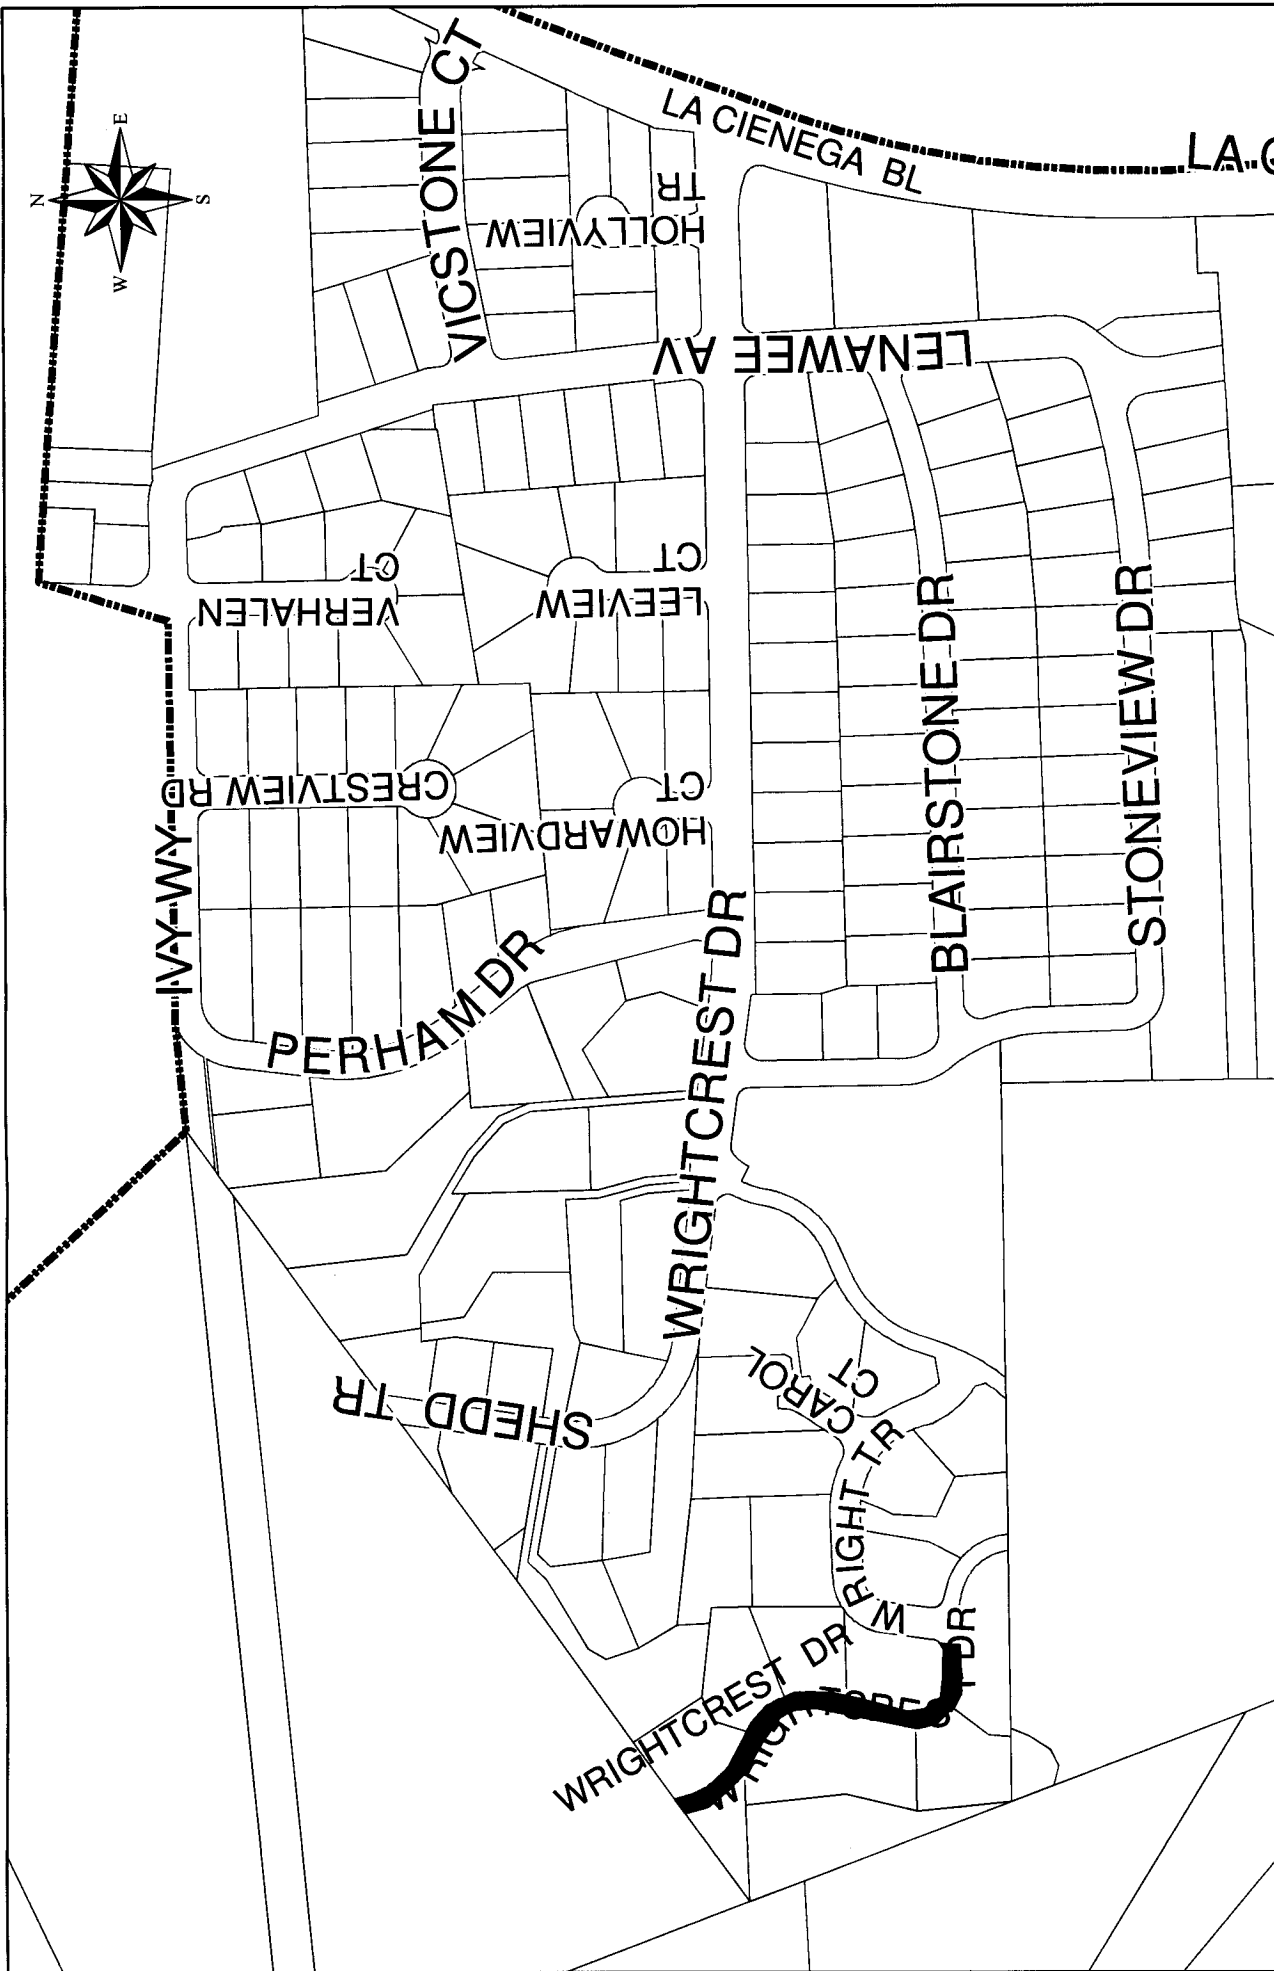

RESIDENTIAL OVERLAY PROJECT - P-863
(PHASE II)

LOCATION MAP - 5



5