

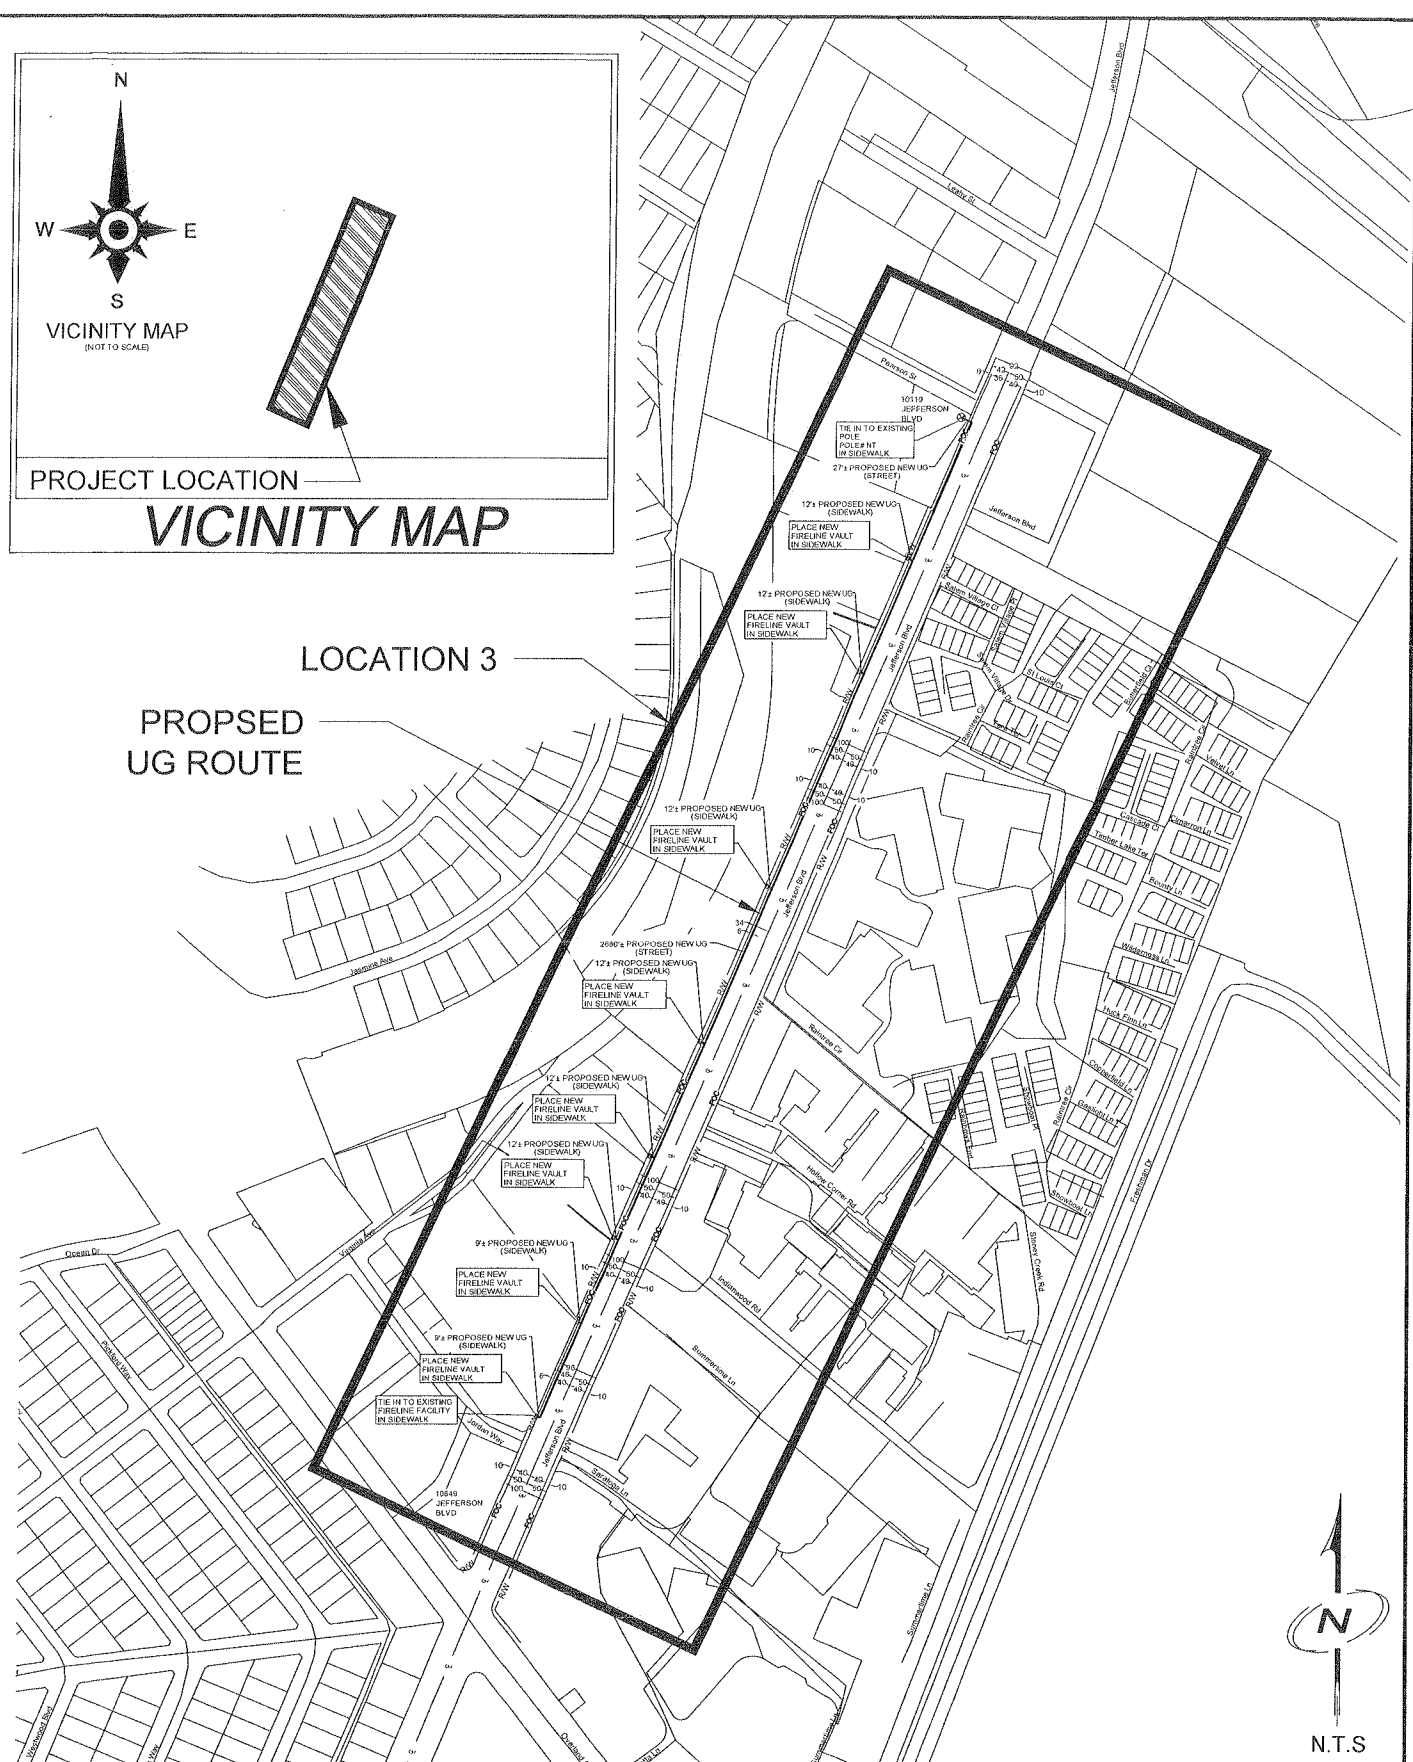



PROPOSED
UG ROUTE

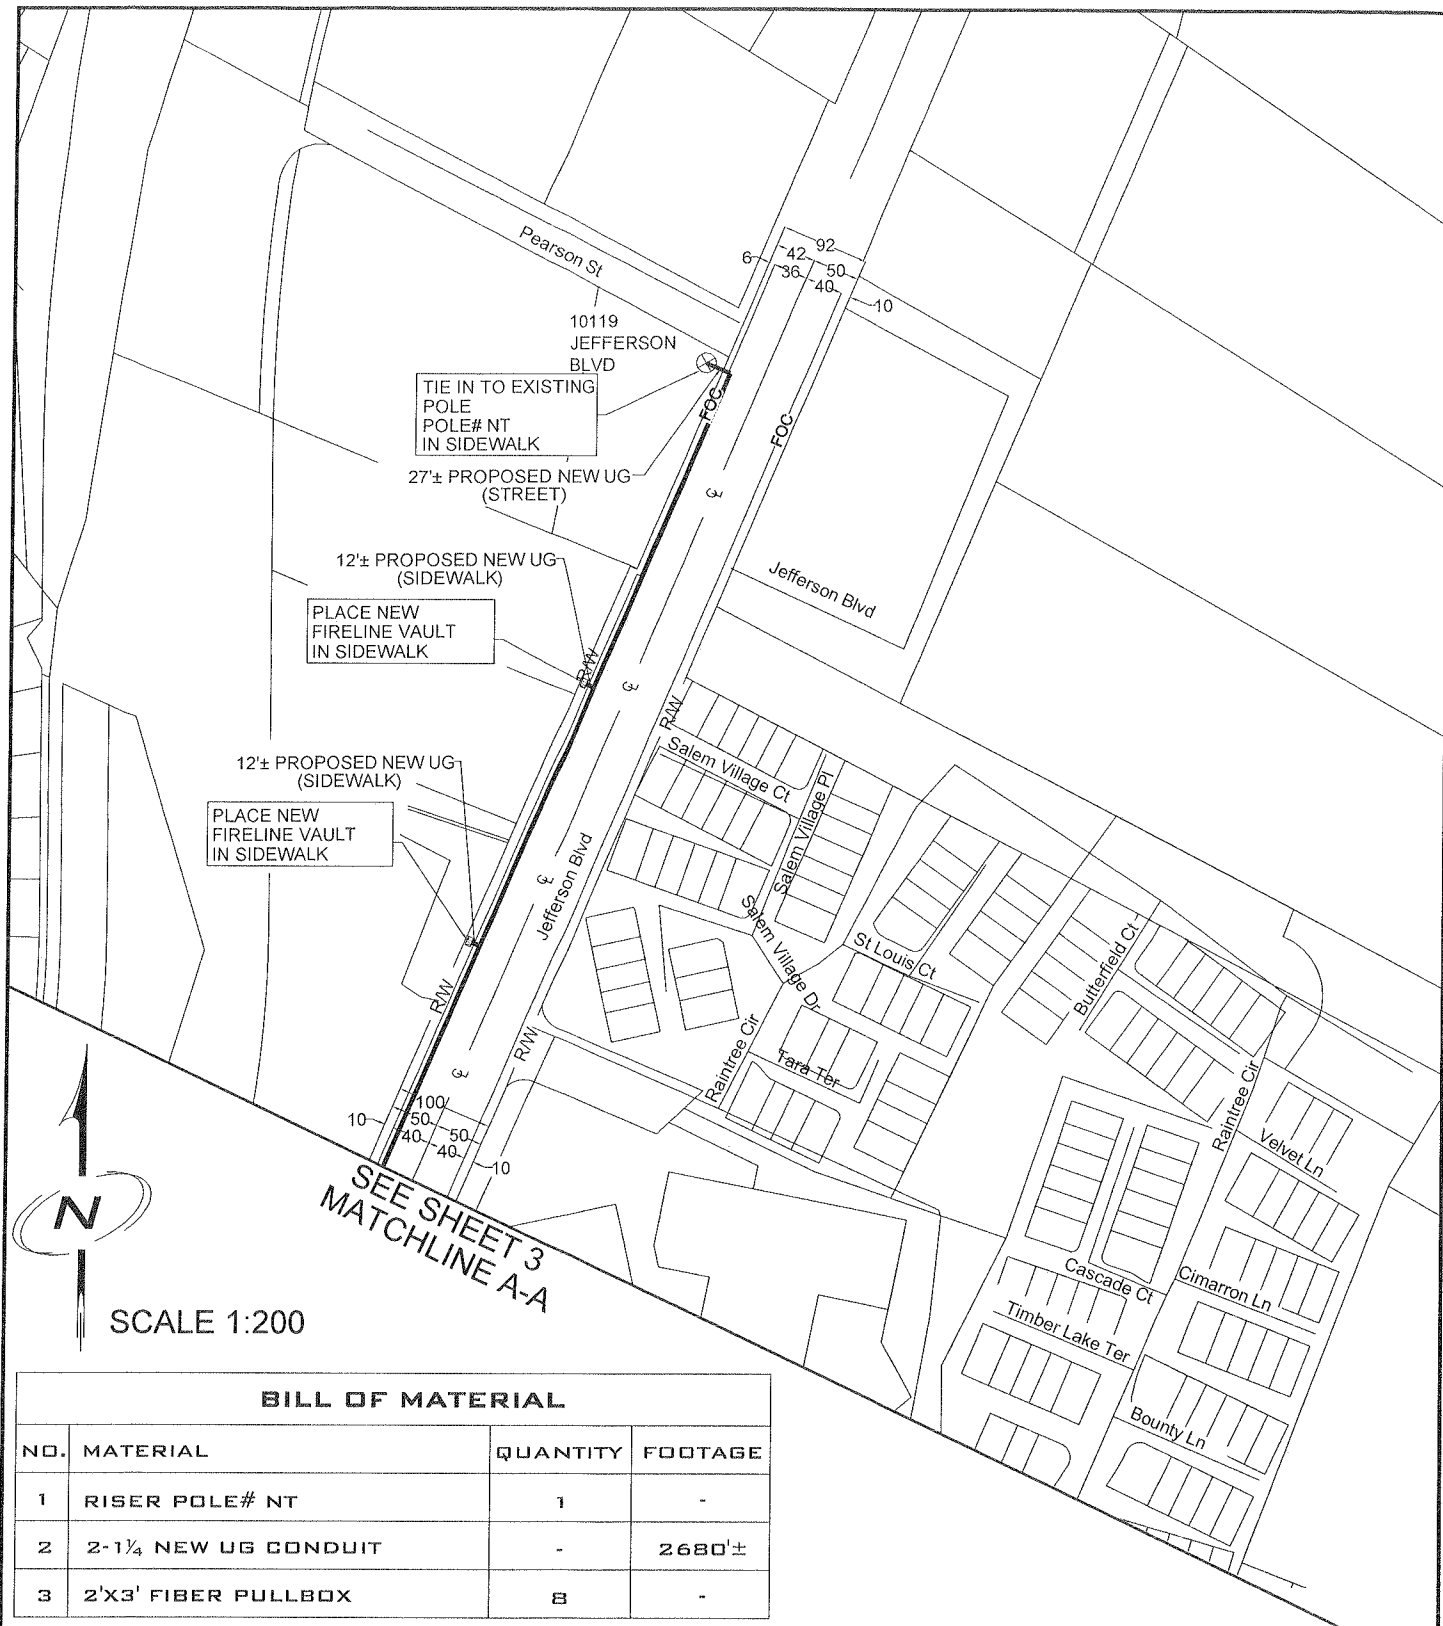

N.T.S

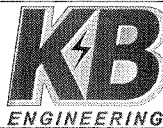

 DESIGNED BY.....  290 CORPORATE TERRACE CIRCLE STE. 200, CORONA, CA 92879 WWW.KBENG.NET TEL. 951-808-9501 FAX. 951-808-9518	CONSULTANT ENGINEER INFORMATION  PROJECT NO. _____ PLAN NO. _____	PROJECT NAME: 965-DHO14-B01-GUL LOCATION: W JEFFERSON BLVD FROM PEARSON ST TO JORDAN WAY PROJECT DESCRIPTION: PROPOSED ROUTE WILL START AT THE SOUTH EAST CORNER OF PEARSON ST RISING DOWN TO EXISTING POLE. THE ROUTE WILL THEN TRAVEL SOUTH ON W JEFFERSON BLVD TO JORDAN WAY. THE PATH WILL BE SERVICING 8 LOCATIONS WHICH IN THESE LOCATIONS, FIRELINE WILL BE PROPOSING VAULTS IN THE SIDEWALK/PARKWAY. THE PROPOSED ROUTE WILL BE APPROXIMATELY 2,680'±. SYSTEM EXHIBIT SHEET NO. 2 OF 4
--	--	--

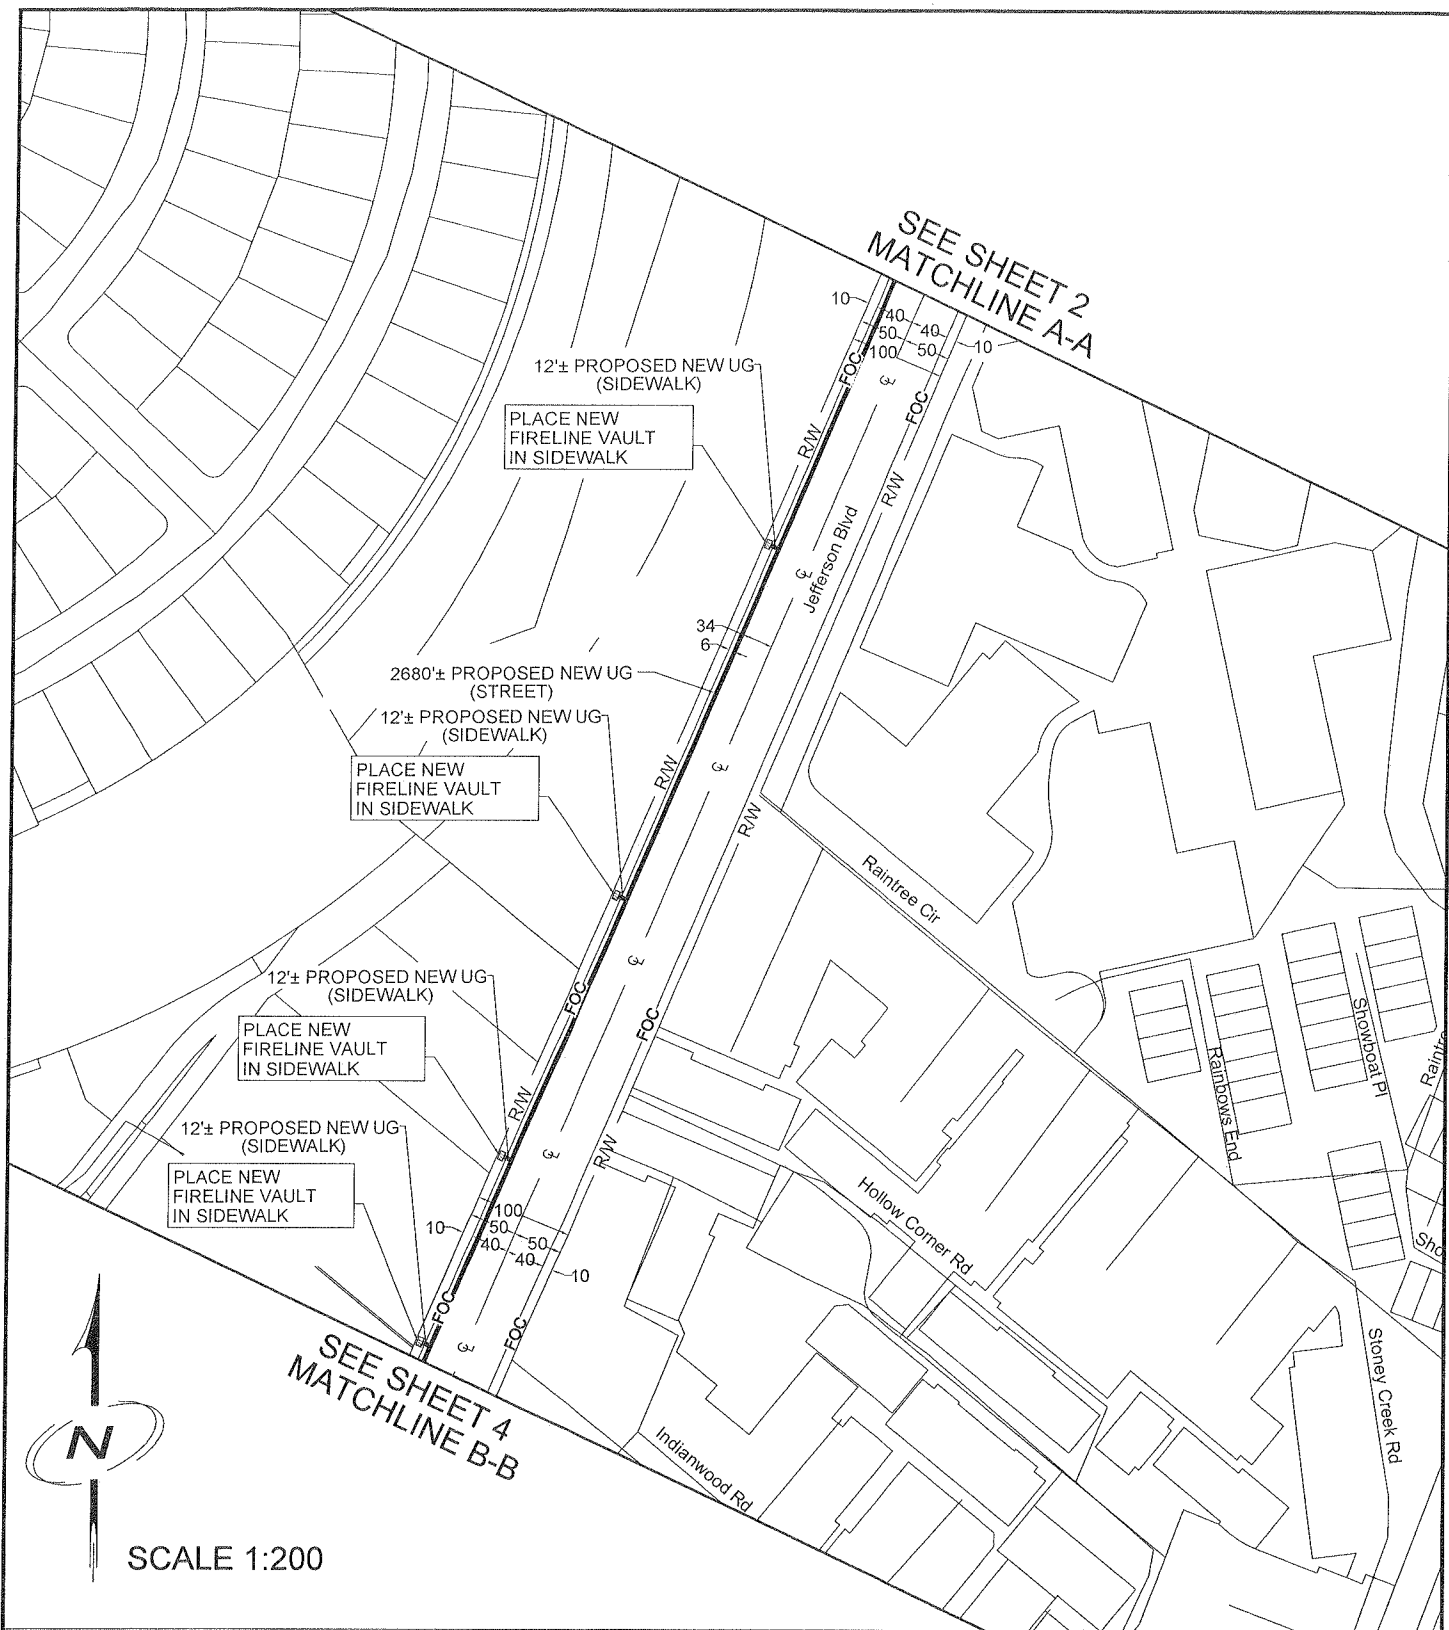

FIRELINE
BROADBAND

DESIGNED BY.....

KB
ENGINEERING

290 CORPORATE TERRACE CIRCLE
STE. 200, CORONA, CA 92879

WWW.KBENG.NET

TEL. 951-808-9501
FAX. 951-808-9518

CONSULTANT ENGINEER
INFORMATION



PROJECT NO. _____
PLAN NO. _____

PROJECT NAME:

965-DHO14-B01-CUL

LOCATION:

W JEFFERSON BLVD FROM PEARSON ST TO JORDAN WAY


PROJECT DESCRIPTION:

PROPOSED ROUTE WILL START AT THE SOUTH EAST CORNER OF PEARSON ST RISING DOWN TO EXISTING POLE. THE ROUTE WILL THEN TRAVEL SOUTH ON W JEFFERSON BLVD TO JORDAN WAY. THE PATH WILL BE SERVICING 8 LOCATIONS WHICH IN THESE LOCATIONS, FIRELINE WILL BE PROPOSING VAULTS IN THE SIDEWALK/PARKWAY. THE PROPOSE ROUTE WILL BE APPROXIMATELY 2,680'±.

SYSTEM EXHIBIT

SHEET NO.

3 OF 4

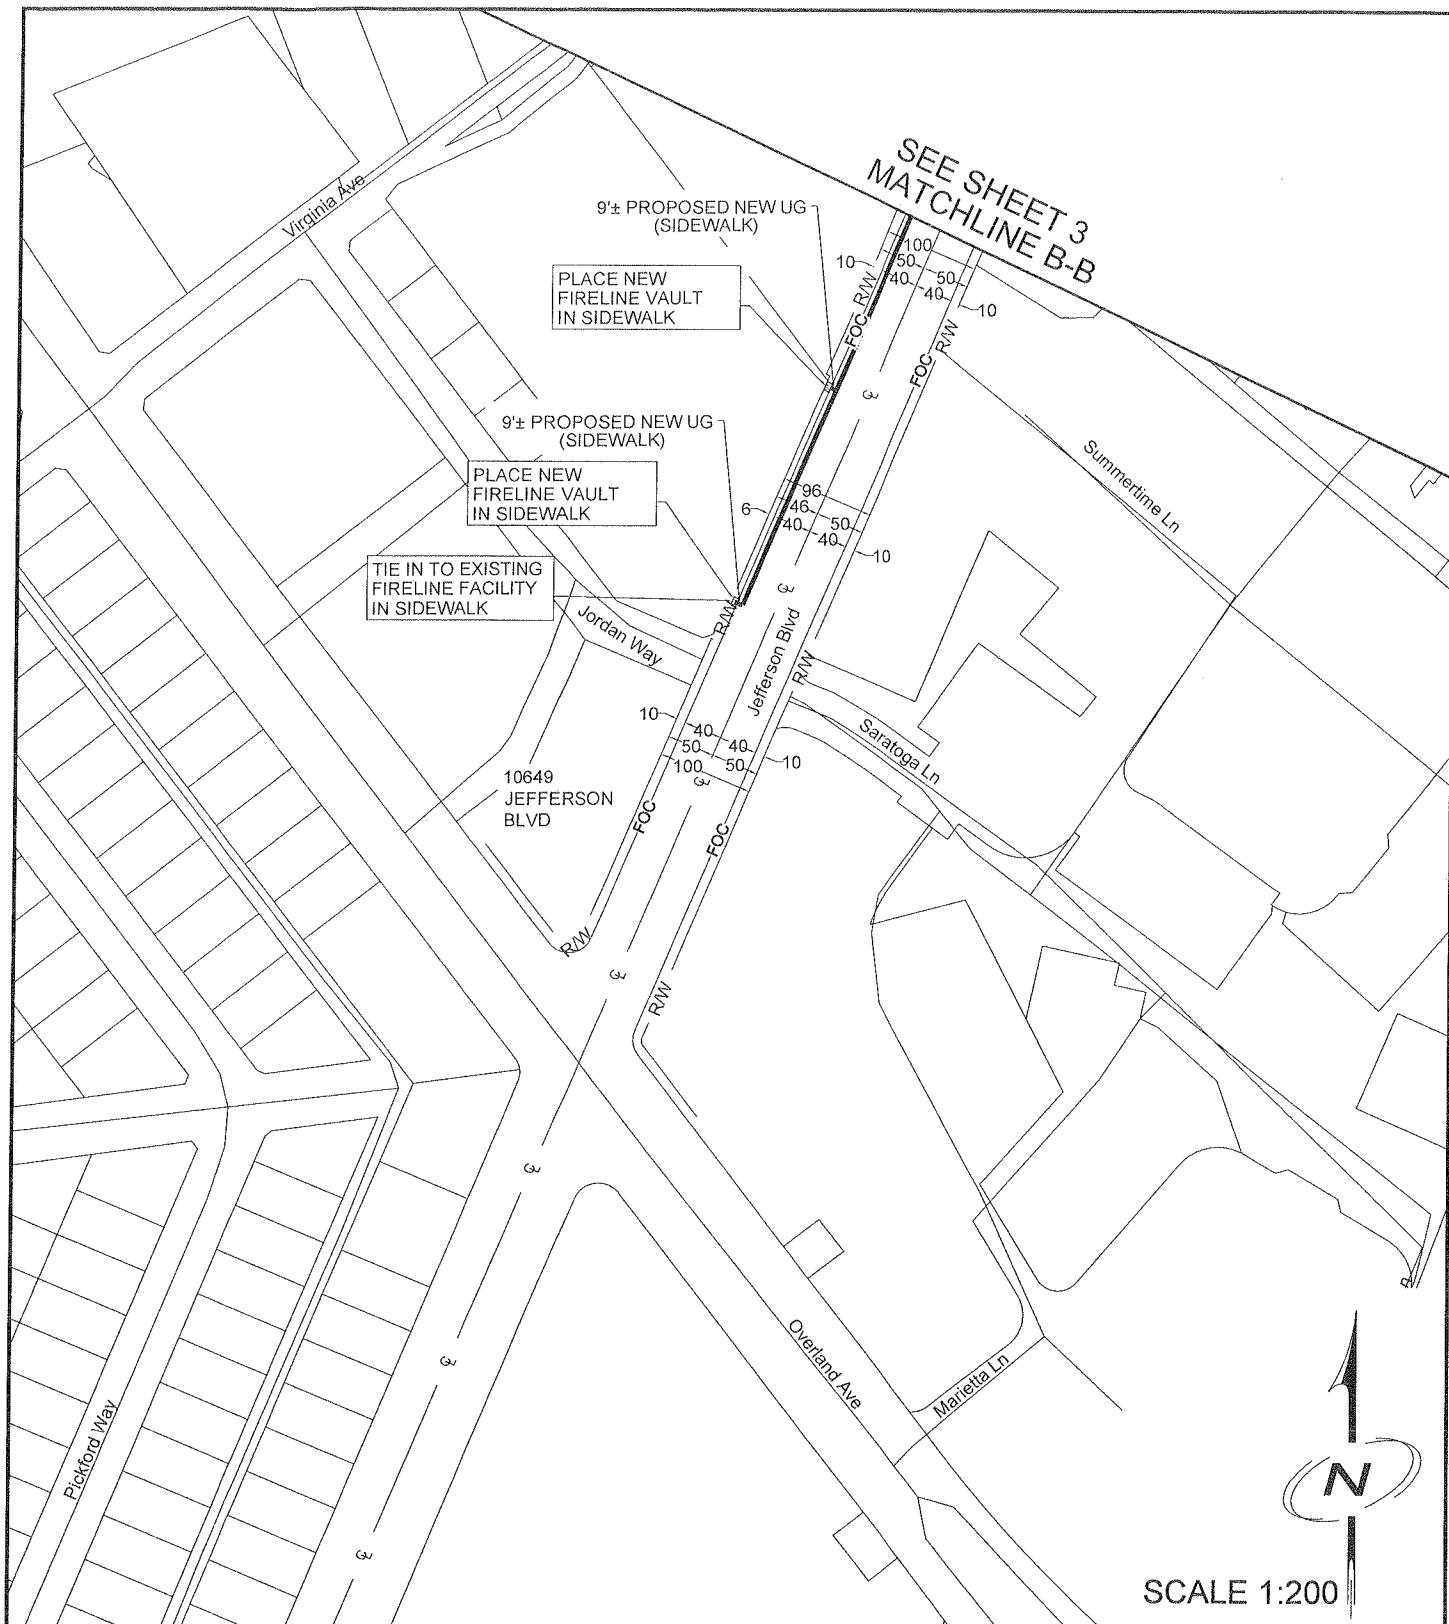

FIRELINE
BROADBAND

DESIGNED BY.....

KB
ENGINEERING

290 CORPORATE TERRACE CIRCLE
STE. 200, CORDONA, CA 92879

WWW.KBENG.NET

TEL. 951-808-9501
FAX. 951-808-9518

CONSULTANT ENGINEER
INFORMATION



PROJECT NO. _____
PLAN NO. _____

PROJECT NAME:

965-DH014-B01-CUL

LOCATION:

W JEFFERSON BLVD FROM PEARSON ST TO JORDAN WAY

PROJECT DESCRIPTION:

PROPOSED ROUTE WILL START AT THE SOUTH EAST CORNER OF PEARSON ST RISING DOWN TO EXISTING POLE. THE ROUTE WILL THEN TRAVEL SOUTH ON W JEFFERSON BLVD TO JORDAN WAY. THE PATH WILL BE SERVICING 8 LOCATIONS WHICH IN THESE LOCATIONS, FIRELINE WILL BE PROPOSING VAULTS IN THE SIDEWALK/PARKWAY. THE PROPOSED ROUTE WILL BE APPROXIMATELY 2,680'±.

SYSTEM EXHIBIT

SHEET NO.

4 OF 4