

SIGNING AND STRIPING CONSTRUCTION NOTES:

- 1

INSTALL STRIPING DETAIL AND/OR PAVEMENT MARKING AS SHOWN.
- 2

REMOVE CONFLICTING STOP BAR AND/OR STOP PAVEMENT MARKING IF ANY AND INSTALL 24" YELLOW HIGH VISIBILITY CONTINENTAL CROSSWALK PER DETAIL "A". CROSSWALK SHALL BE 12' IN WIDTH (INSIDE TO INSIDE) UNLESS OTHERWISE INDICATED.
- 3

REMOVE CONFLICTING STOP BAR AND/OR STOP PAVEMENT MARKING IF ANY AND INSTALL 24" WHITE HIGH VISIBILITY CONTINENTAL CROSSWALK PER DETAIL "A". CROSSWALK SHALL BE 12' IN WIDTH (INSIDE TO INSIDE) UNLESS OTHERWISE INDICATED.
- 4

INSTALL 12" WHITE LIMIT LINE.
- 5

INSTALL SIGN(S) AS NOTED.
- 6



INSTALL SIGN(S) AND POST AS NOTED.
- 7

INSTALL SHARED ROADWAY BICYCLE PAVEMENT MARKING PER DETAIL "C". PAVEMENT MARKINGS SHALL BE SPACED 250', UNLESS OTHERWISE NOTED.
- 8

INSTALL 4" WHITE LINE DIAGONAL LINES AT 5' OC AT 45 DEGREES AS SHOWN.
- 9

INSTALL CITY FURNISHED RUBBER WHEELS STOPS WITH WHITE STRIPE REFLECTORS AND OMEGAPOST WHITE DELINEATOR FROM "IMPACT RECOVERY SYSTEMS" PER DETAIL "D".
- 10

INSTALL TRUNCATED DOME.

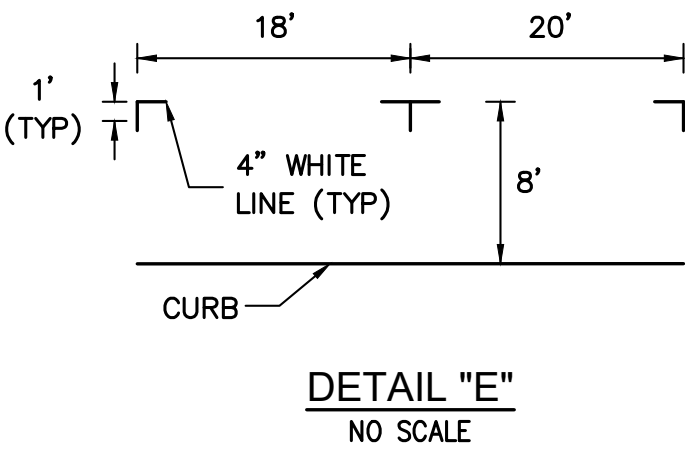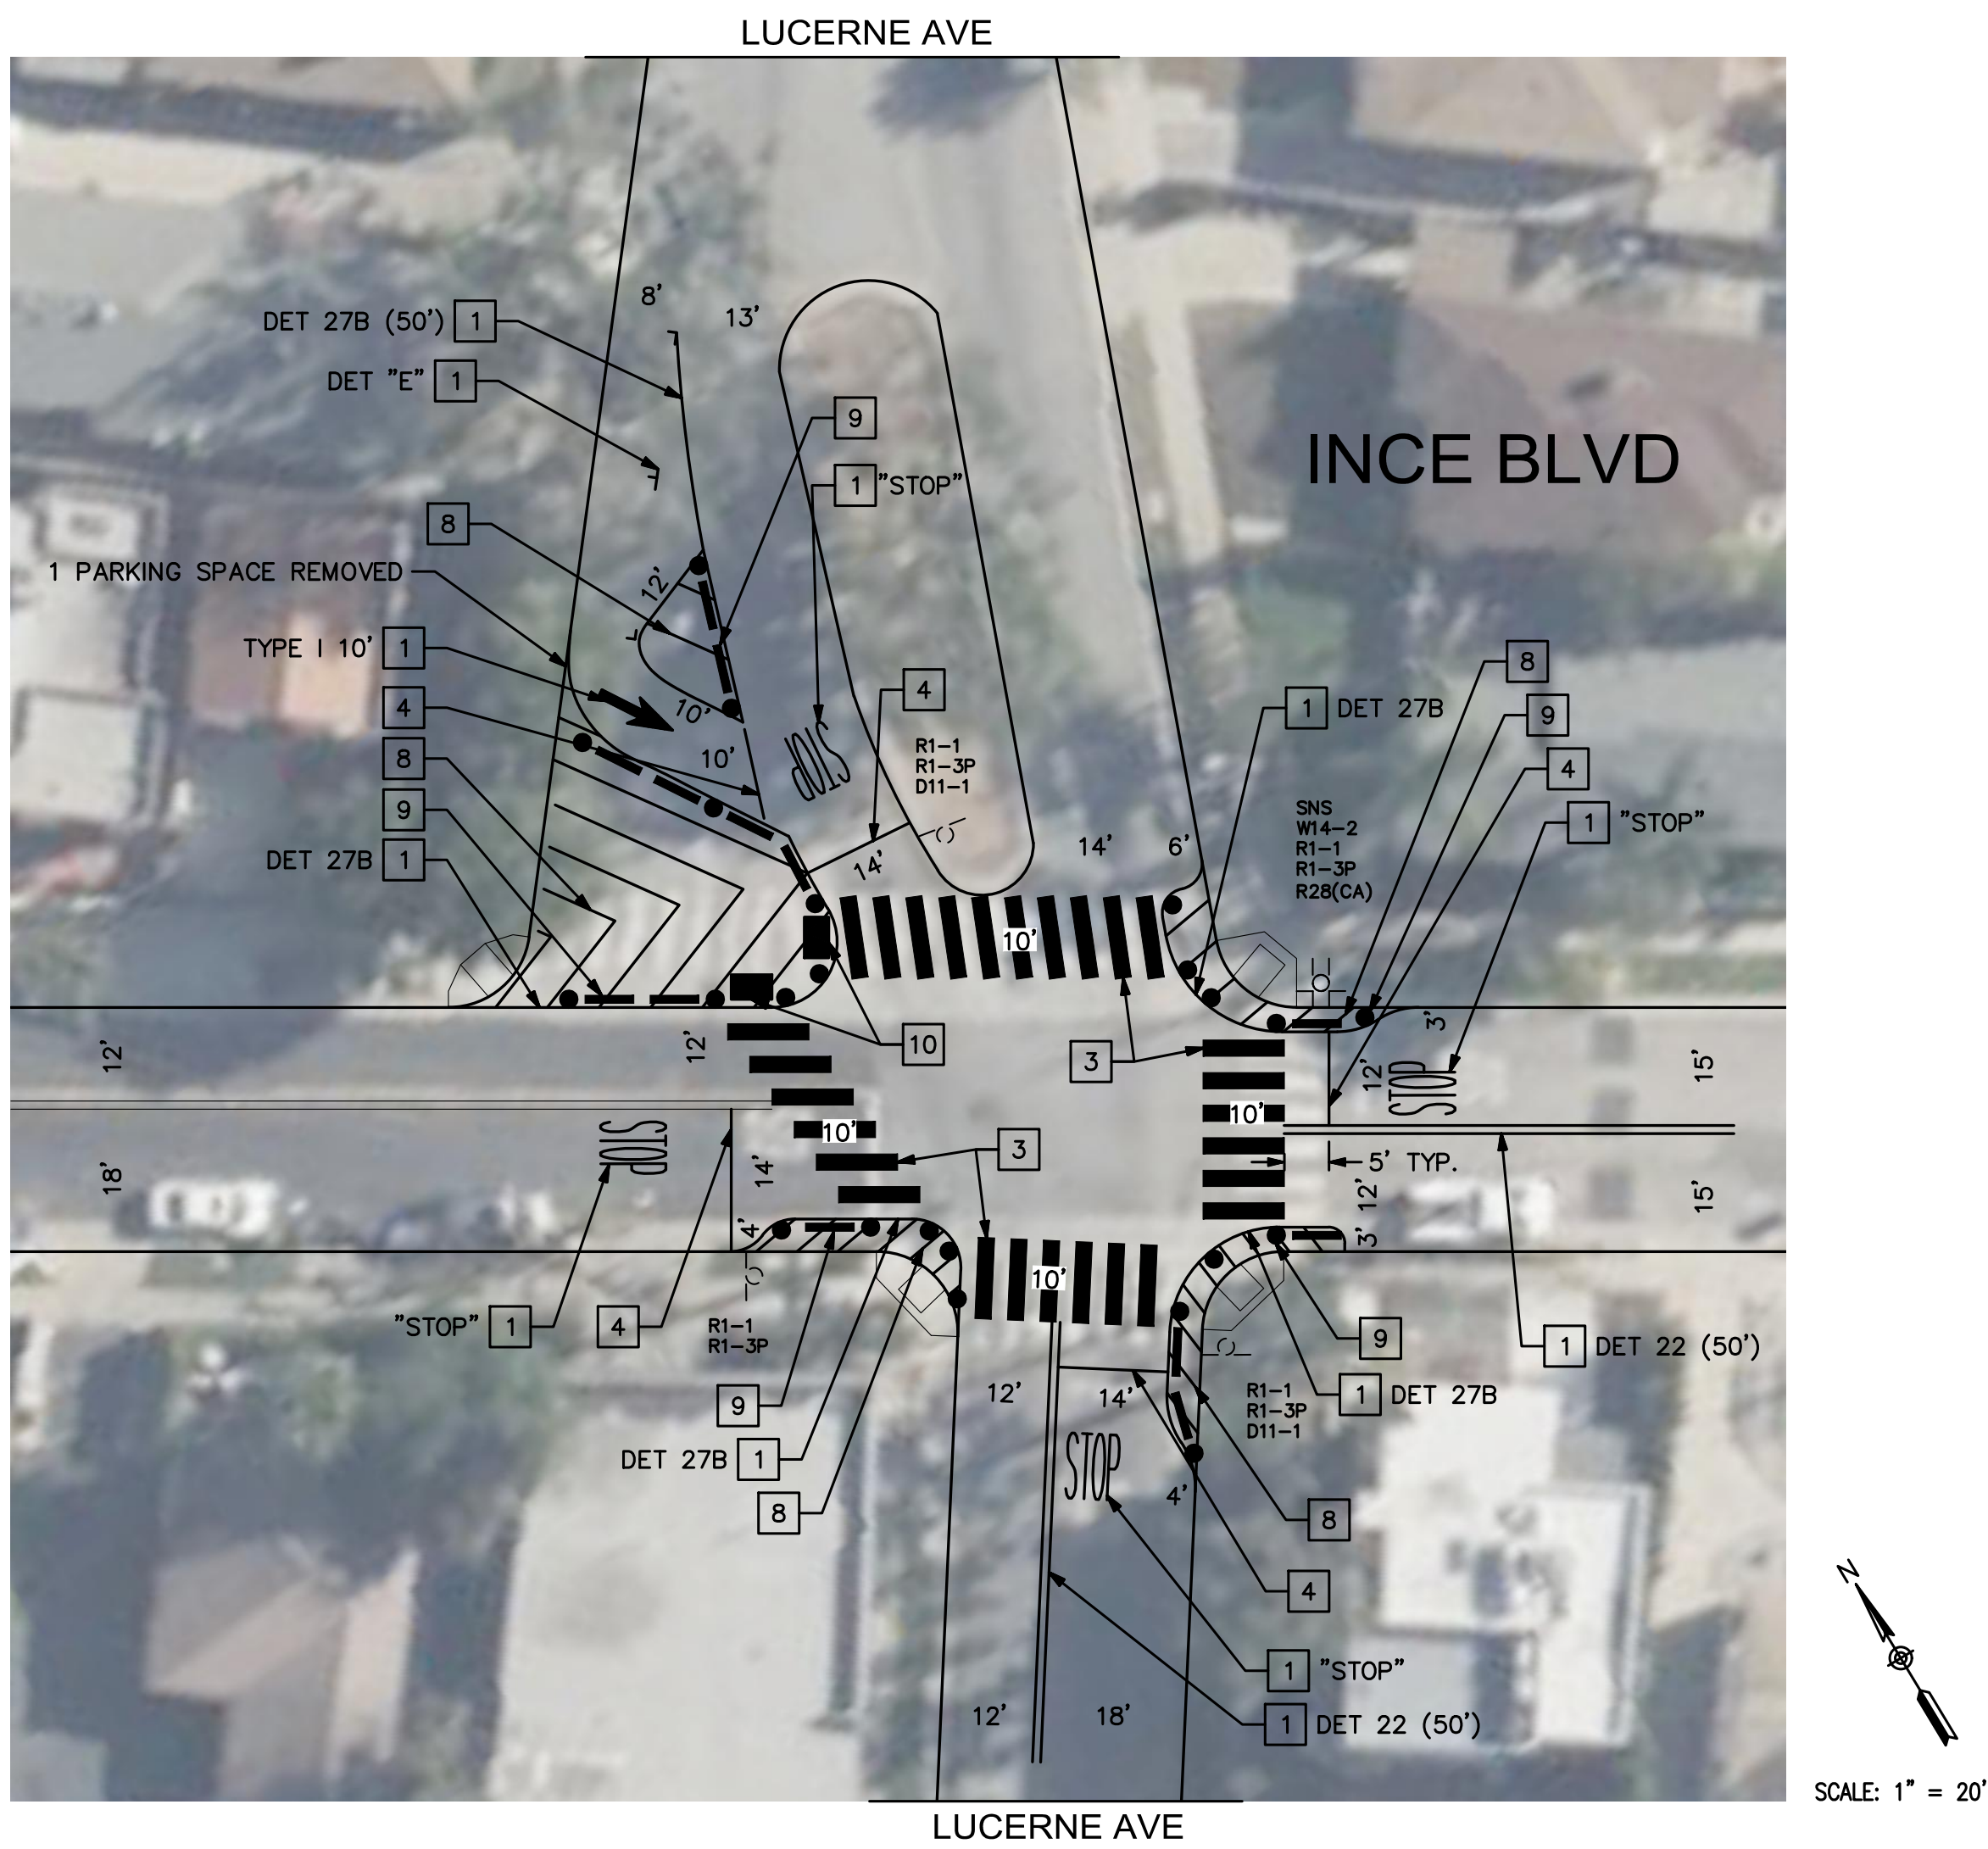

CITY OF CULVER CITY
PUBLIC WORKS DEPARTMENT
ENGINEERING DIVISION

SIGNING AND STRIPING PLAN ON
FARRAGUT ELEMENTARY SCHOOL
WESTWOOD BLVD AND INCE BLVD

DESIGNED BY BC/MP	DATE 3/24/23	SCALE HORIZ: VERT:	CHECKED BY ANDREW MAXIMOUS, P.E., T.E.	DATE
DRAWN BY BC/MP	DATE 3/24/23	PROJECT NUMBER -	APPROVED BY: YANNY DEMITRI, P.E. RCE 63388	DATE
FIELD BOOK REFERENCE				

Sheet 13 Of 13 Sheets

PLAN NO. C-12



PLANS PREPARED BY:
WILLDAN Engineering *extending your reach*
13191 CROSSROADS PARKWAY NORTH
SUITE 405 INDUSTRY, CA 91746-3497
(952) 908-6200
UNDER THE SUPERVISION OF
Jeffrey C. Lau 3/24/2023
JEFFREY C. LAU RCE 83887 DATE

NO.

BY APPR. DATE