


Culver City Senior Center - East Patio Improvement Project

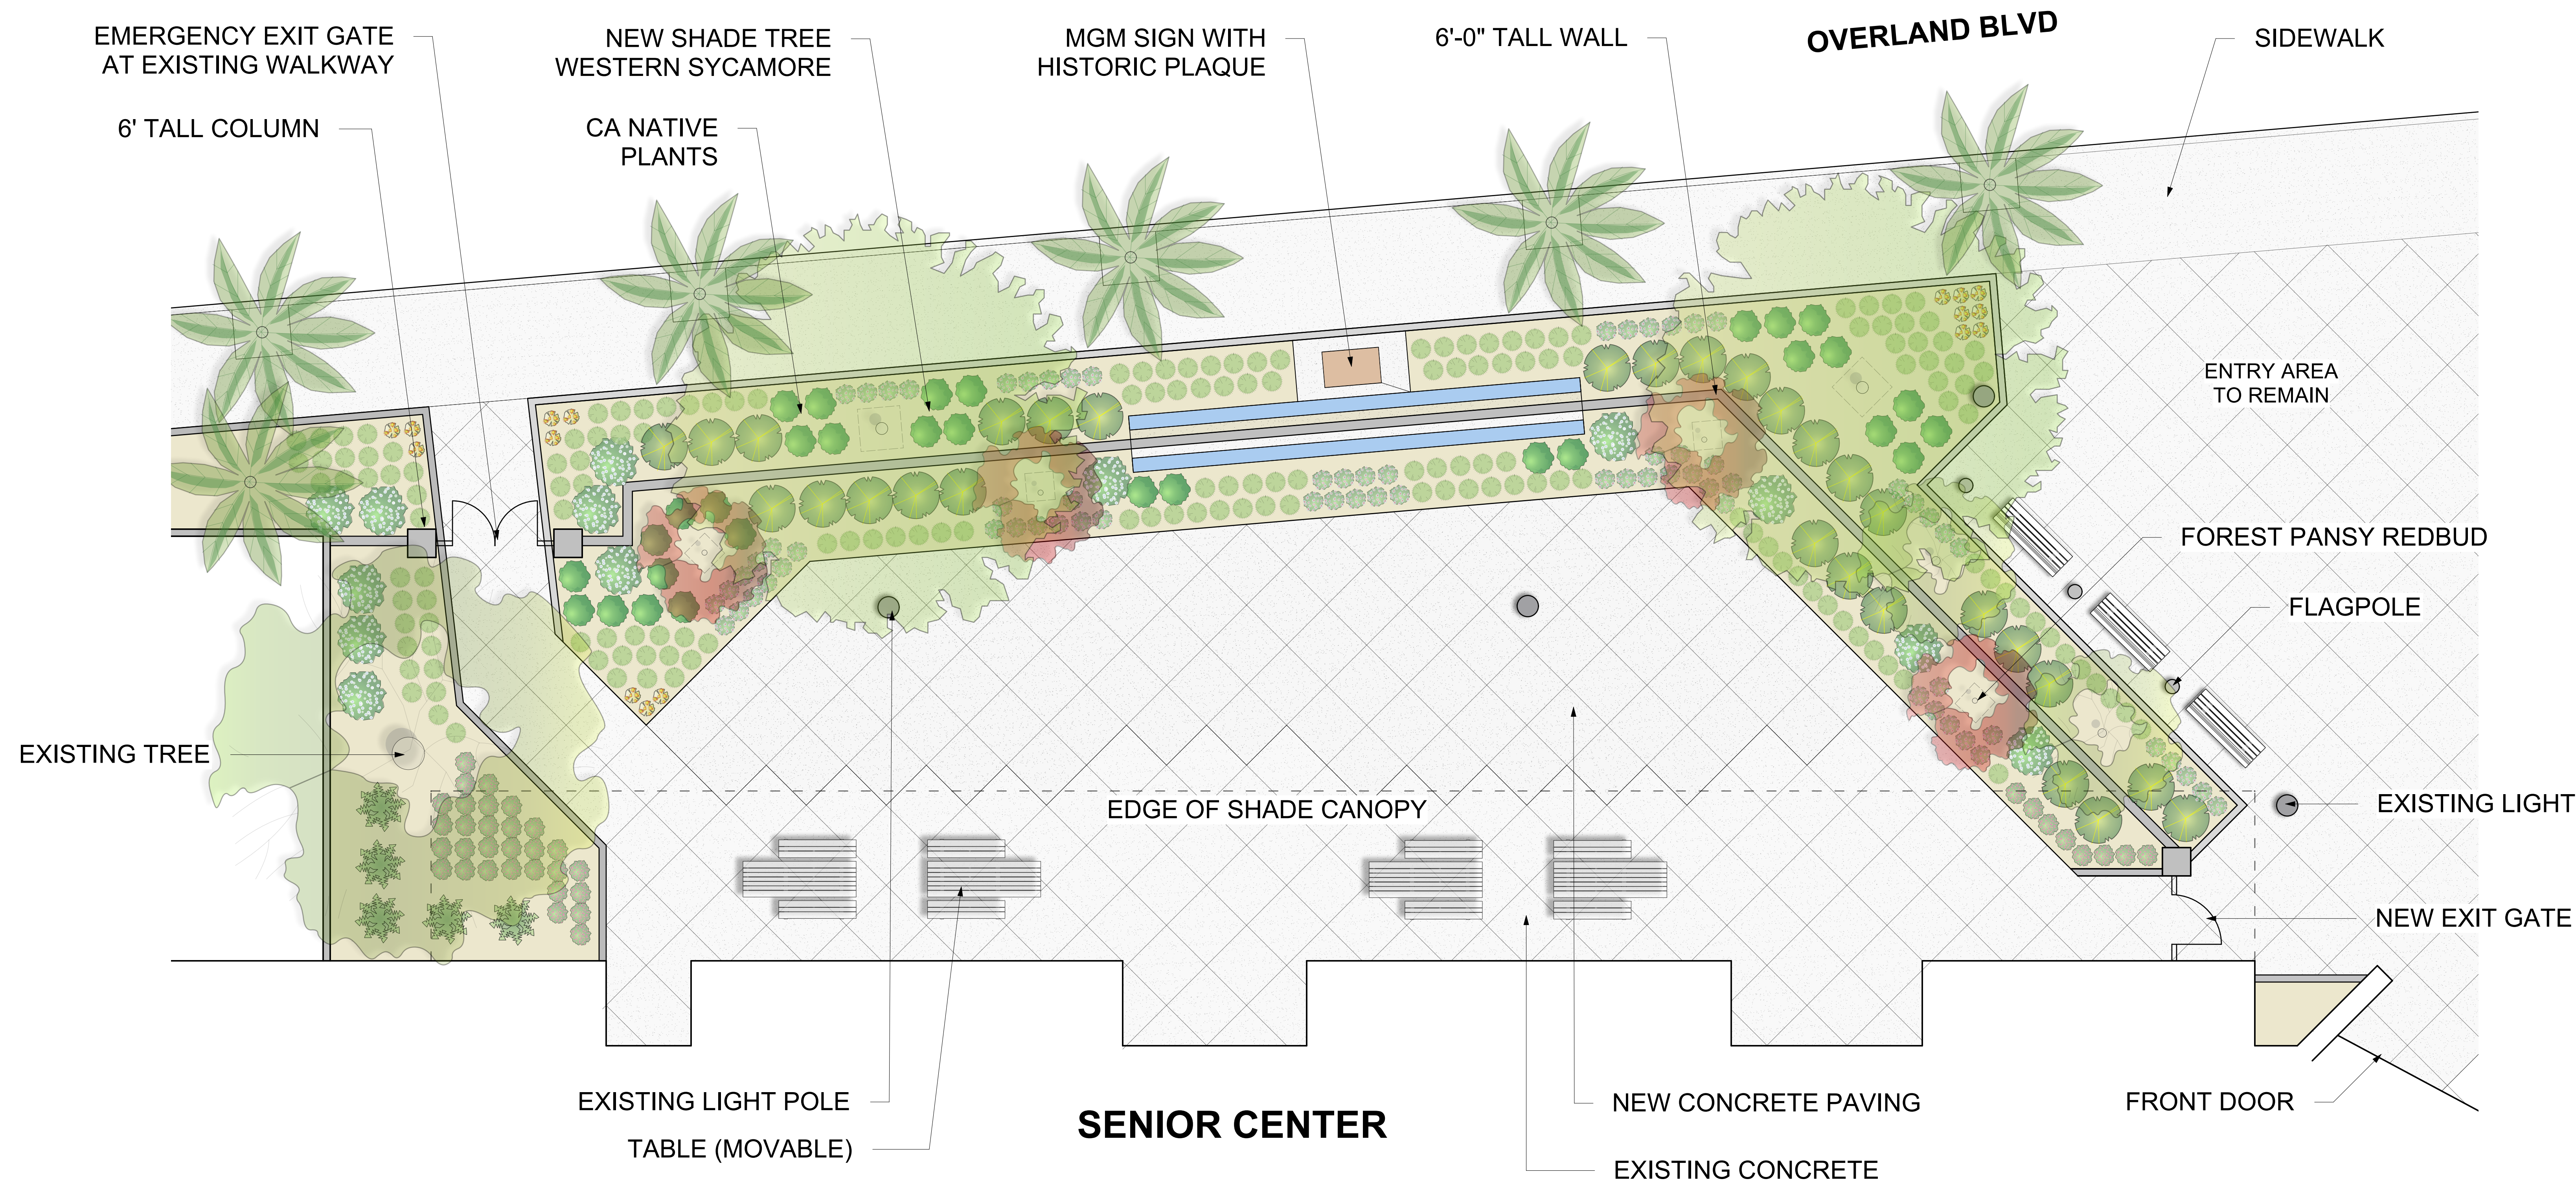

PROJECT SUMMARY

THIS PROJECT WILL RENOVATE THE EAST PATIO OF THE CULVER CITY SENIOR CENTER TO ALLOW FOR GROUP ACTIVITIES, CLASSES AND A HISTORIC MGM SIGN. THE EXISTING SEATWALLS, LAWN AND PLANTS WILL BE REPLACED WITH A NEW WALL OR FENCE, DECORATIVE EXIT GATES, CONCRETE PAVING AND CALIFORNIA NATIVE PLANTS.

MGM ALTERNATE

CONCEPT PLAN

Scale: 3/16" = 1'-0"

