

RESOLUTION NO. 2018-R _____

1
2 A RESOLUTION OF THE CITY COUNCIL OF THE CITY OF
3 CULVER CITY, CALIFORNIA, APPROVING AN
4 ENCROACHMENT AGREEMENT WITH TIME WARNER
5 CABLE.

6 WHEREAS, Time Warner Cable is the holder of a state video franchise,
7 issued pursuant to the Digital Infrastructure and Video Competition Act of 2006, authorizing
8 it to provide cable video services in Culver City;

9 WHEREAS, Time Warner Cable's state video franchise also authorizes it to
10 install conduit, fiber optic cables and related telecommunication facilities within municipal
11 rights-of-way;


12 WHEREAS, Time Warner Cable has applied for a permit to encroach upon
13 Culver City's public rights-of-way in order to install conduit, fiber optic cables and related
14 telecommunication facilities;


15 WHEREAS, the City of Culver City is authorized to regulate the time, place
16 and manner of the placement of telecommunication or video facilities in its public rights-of-
17 way;

18 WHEREAS, the City of Culver City regulates the time, place and manner of
19 the placement of telecommunication or video facilities in its public rights-of-way through the
20 issuance of encroachment permits and encroachment agreements;

21 WHEREAS, Section 11.20.025(D) of the Culver City Municipal Code provides
22 that issuance of encroachment permits is subject to approval by the Culver City
23 Council.


24 NOW, THEREFORE, the City Council of the City of Culver City, California,
25 DOES HEREBY RESOLVE, as follows:
26
27
28

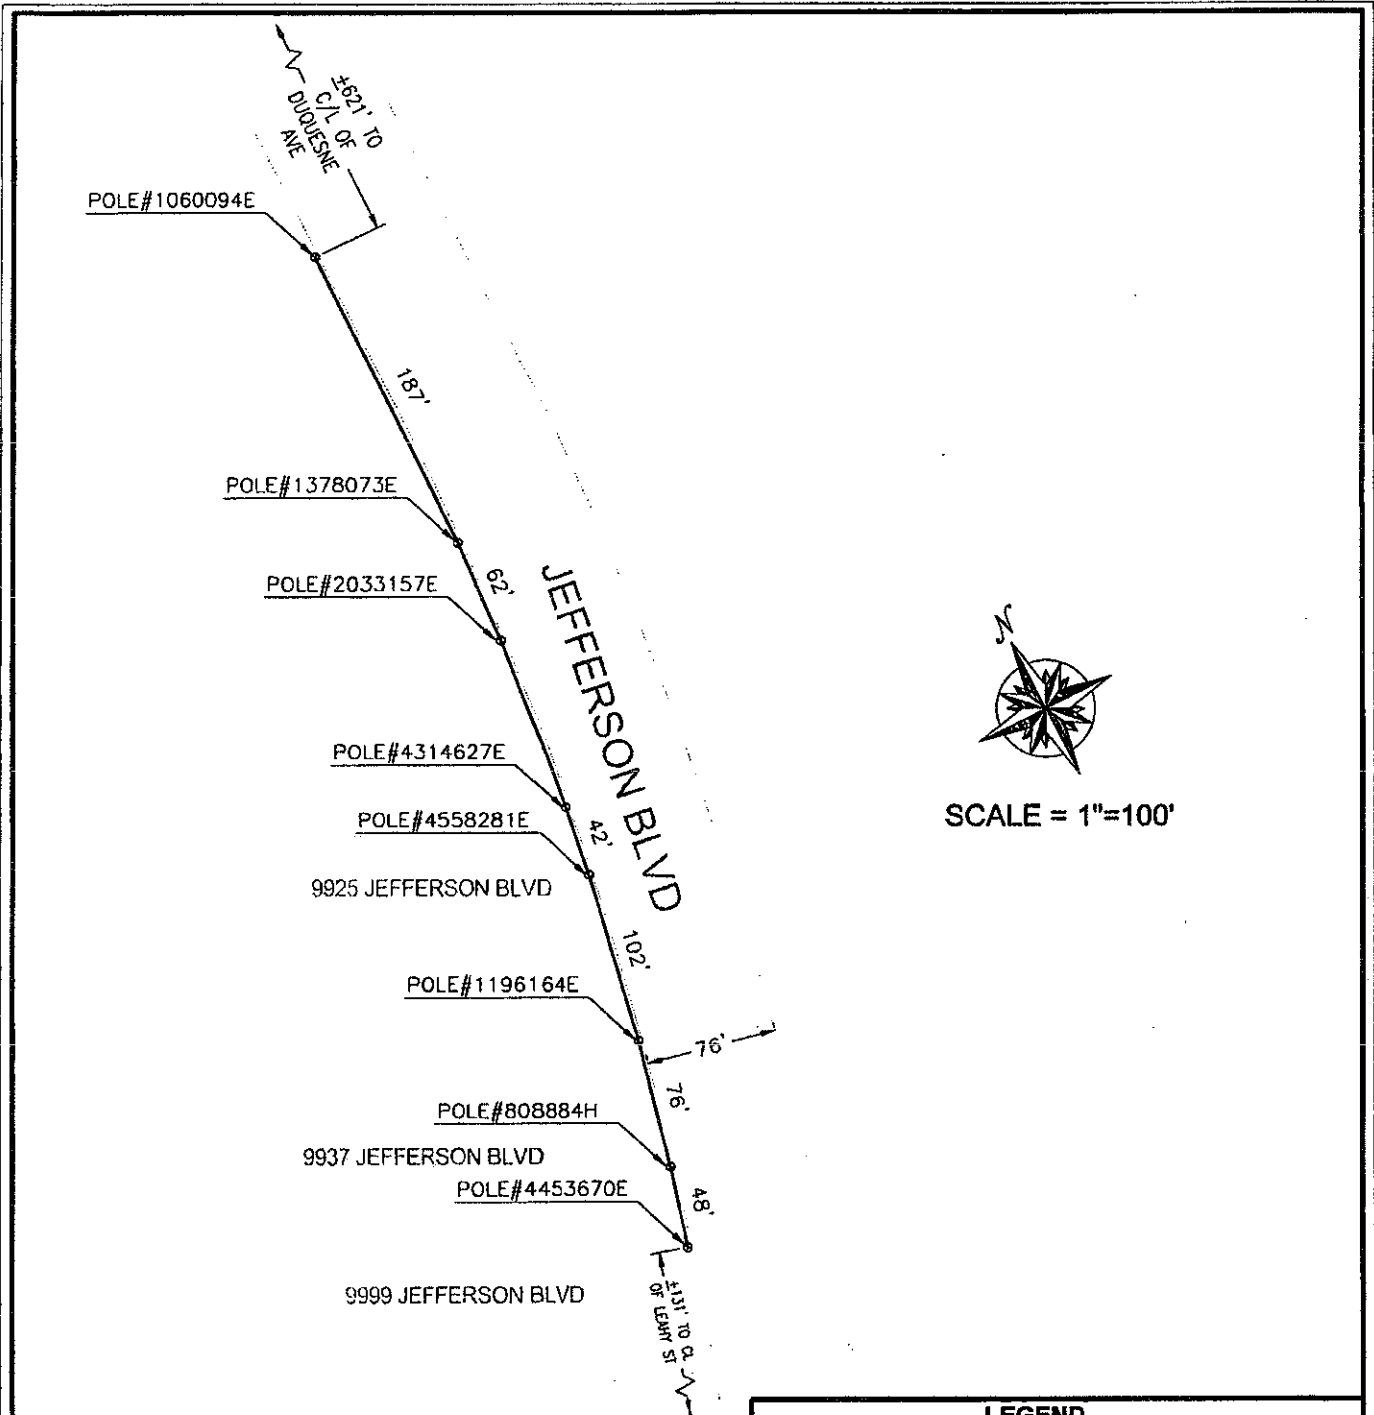


 SCALE = 1"=100'

BILL OF MATERIALS			
NO.	MATERIAL	QTY	FOOTAGE
1	AERIAL WORK	1	517'
2			
3			
4			

LEGEND	
—	AERIAL WORK


 8357 ARIZONA CIR
 LOS ANGELES, CA 90045


 1250 CORONA POINTE SUITE 308 CORONA CA 92879
 OFFICE: 951.273.1814 FAX: 951.273.1818

ADDRESS/PROJECT:
 9905 JEFFERSON BLVD.
 CULVER CITY, CA 90232
 SYSTEM EXHIBIT SHEET 1 OF 1