

MEETING DATE: 07/28/14


AGENDA ITEM: Award of Contract to Ramona, Inc. for the Construction of
Jefferson Boulevard Sewer Main Extension Project. PZ-230

ATTACHMENT

Page

1 Location Map

1

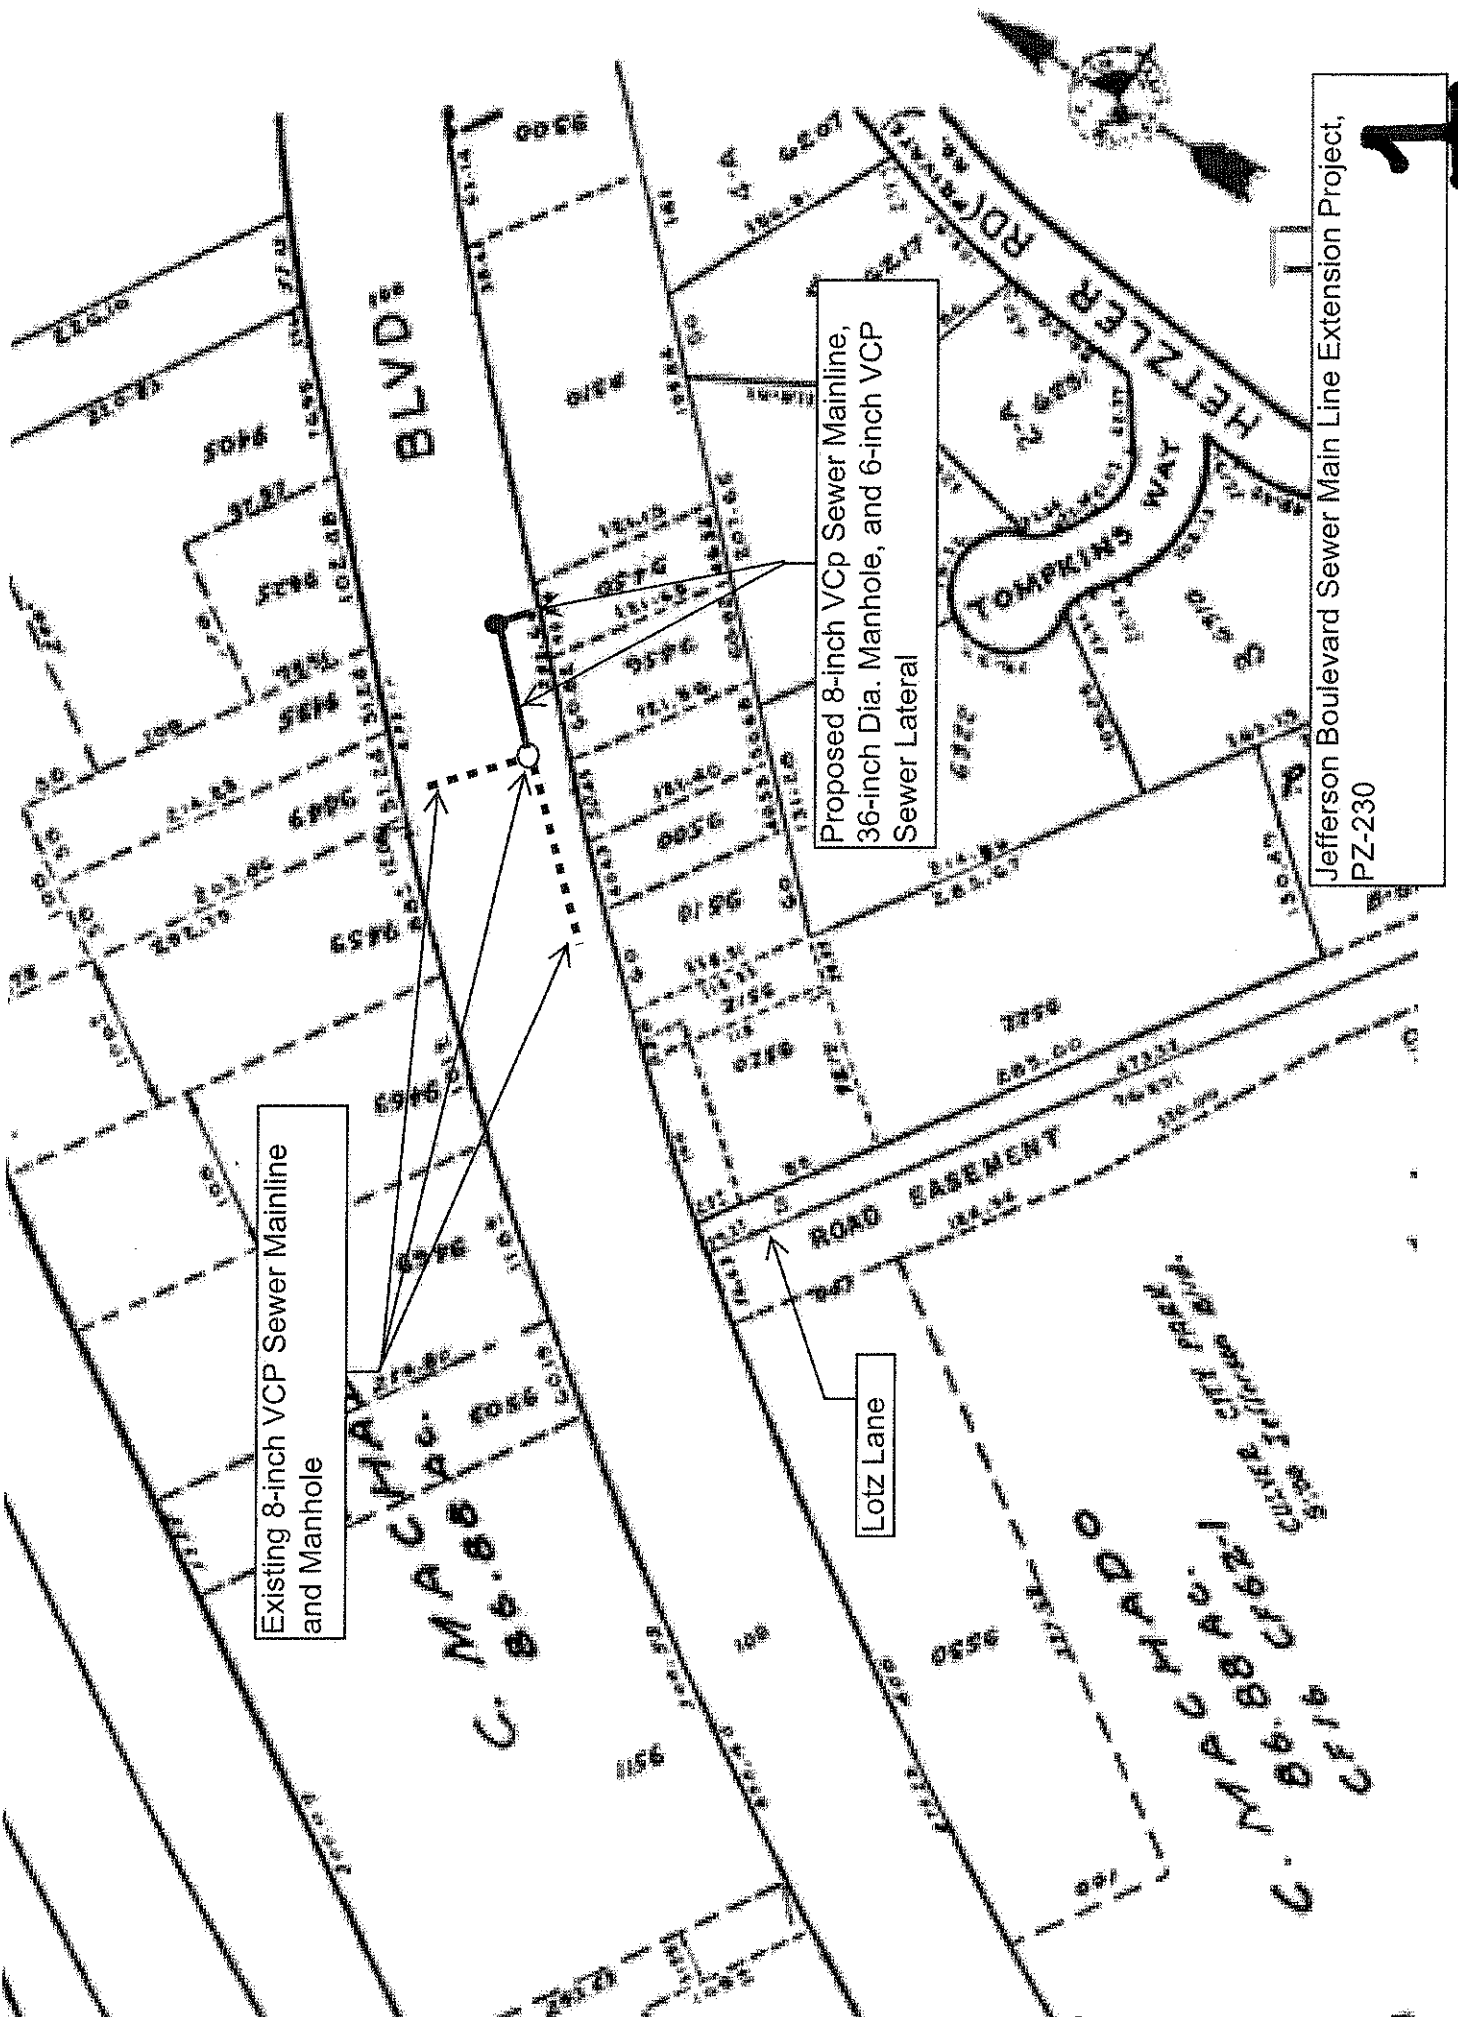

Existing 8-inch VCP Sewer Mainline
and Manhole

Proposed 8-inch VCP Sewer Mainline,
36-inch Dia. Manhole, and 6-inch VCP
Sewer Lateral

Lotz Lane

Jefferson Boulevard Sewer Main Line Extension Project,
PZ-230

1