

MEETING DATE: 02/10/14

AGENDA ITEM: Adoption of a Resolution Approving an Encroachment Agreement with Time Warner Cable for Use of the Public Rights-of-Way on Hayden Avenue, Higuera Street, Green Valley Circle, and Bristol Parkway.

ATTACHMENTS

		<u>Pages</u>
1	Resolution, Proposed	1-2
2	System Exhibit	3-4

[illegible]

2
3
4
5
6
7
8
9
0
1
2
3
4
5
6
7
8
9
0

5
6
7
8

901

2
3
4
5

6
7
8

100

[illegible]

2. The City Manager is authorized to execute the related encroachment agreements on behalf of the City of Culver City.

JEFFREY COOPER, MAYOR
City of Culver City, California

Carol Schwab
for CAROL A. SCHWAB,
City Attorney

for CAROL A. SCHWAB,
City Attorney

SIDEWALK 4'
LANDSCAPE 2'

HAYDEN AVE

PROP 24"x36"
CATV VAULT

PROP 5' TRENCH OF
2-4" PVC CONDUIT

8538 HIGUERA
STREET

PROP 246' BORE OF
2-4" PVC CONDUIT

8559 HIGUERA
STREET

8549 HIGUERA
STREET

HIGUERA ST

-R/W-
ASPHALT & LANDSCAPE
SW

-R/W-
ASPHALT

PROP 64' BORE OF
2-4" PVC CONDUIT

=C/L

-C/L-

8611 HAYDEN
PLACE

8550 HIGUERA
STREET

PROP 7' TRENCH OF
1-4" PVC CONDUIT

LEGEND

- PROPOSED TRENCH
- - - PROPOSED BORE
- [V] PROPOSED CATV VAULT

BILL OF MATERIALS

NO.	MATERIAL	QTY	FOOTAGE
1	2-4" PVC CONDUIT		317'
2	1-4" PVC CONDUIT		7'
3	PLACE 24"x36" CATV VAULT	3	

**TIME WARNER
CABLE**
6357 ARIZONA CR
LOS ANGELES, CA 90045




1250 CORONA POINTE SUITE 308 CORONA CA 92879
OFFICE: 951.273.1814 FAX: 951.273.1818

ADDRESS/TITLE:
8550 HIGUERA ST.
CULVER CITY, CA 90232

SYSTEM EXHIBIT

PROJECT: DOCK# 67313

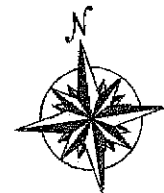


SCALE 1"=50'

3



Scale: 1"=100'

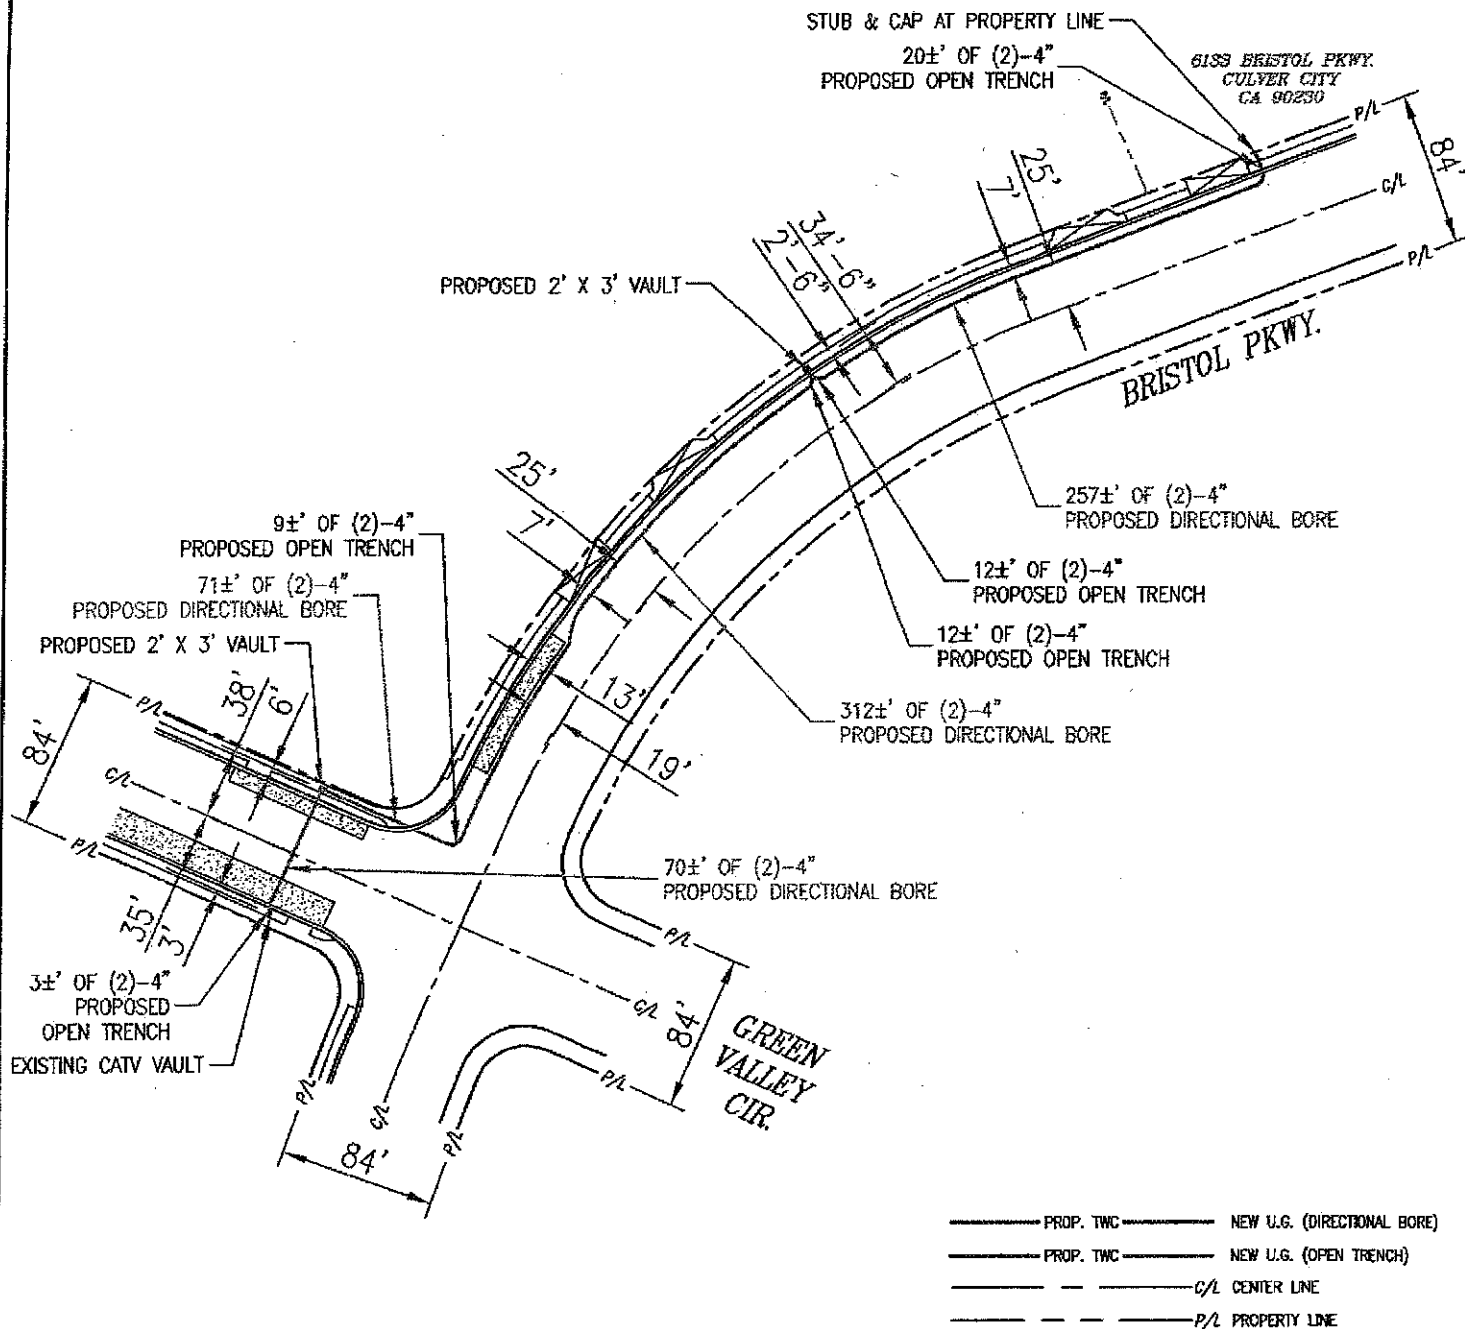

PROJECT NAME:
8133 BRISTOL PKWY., CULVER CITY, CA 90230

LOCATION:
BRISTOL PKWY. & GREEN VALLEY CIR.

PROJECT DESCRIPTION:

PLACING 73± OF NEW UNDERGROUND CONDUITS FROM EXISTING CATV VAULT TO PROPOSED 2' X 3' VAULT.

404± OF UNDERGROUND CONDUITS FROM PROPOSED 2' X 3' VAULT TO PROPOSED 2' X 3' VAULT.

287± OF UNDERGROUND CONDUITS FROM PROPOSED 2' X 3' VAULT TO PROPERTY LINE (STUB & CAP).

OWNER/APPLICANT

OWNER: TIME WARNER COMMUNICATIONS
ADDRESS: 6357 ARIZONA CR.
LOS ANGELES, CA 90048

PROJECT NO: 15001432

SYSTEM EXHIBIT

SHEET 1 OF 1