

BUILDING DESIGN / **CONCEPT VIEW 01**
WASHINGTON BLVD



BUILDING DESIGN / **CONCEPT VIEW 01**
CULVER BLVD



BUILDING DESIGN / **CONCEPT VIEW 02**
WASHINGTON BLVD



BUILDING DESIGN / **CONCEPT VIEW 02**
CULVER BLVD




BUILDING DESIGN / PLANS
FIRST FLOOR PLAN

ENCLOSED AREA : 4,494 SF

EXISTING ENCLOSED AREA : 3,802 SF

TOTAL ENCLOSED AREA : 8,296 SF

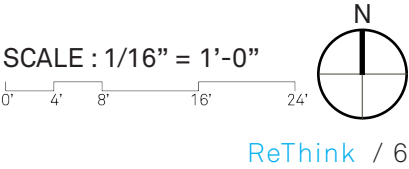


BUILDING DESIGN / PLANS
SECOND FLOOR PLAN



BUILDING DESIGN / PLANS
THIRD FLOOR PLAN




SCALE : 1/16" = 1'-0"

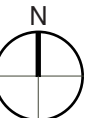

BUILDING DESIGN / PLANS
FOURTH FLOOR PLAN




BUILDING DESIGN / UNIT PLANS
TYP. + 1BD UNITS

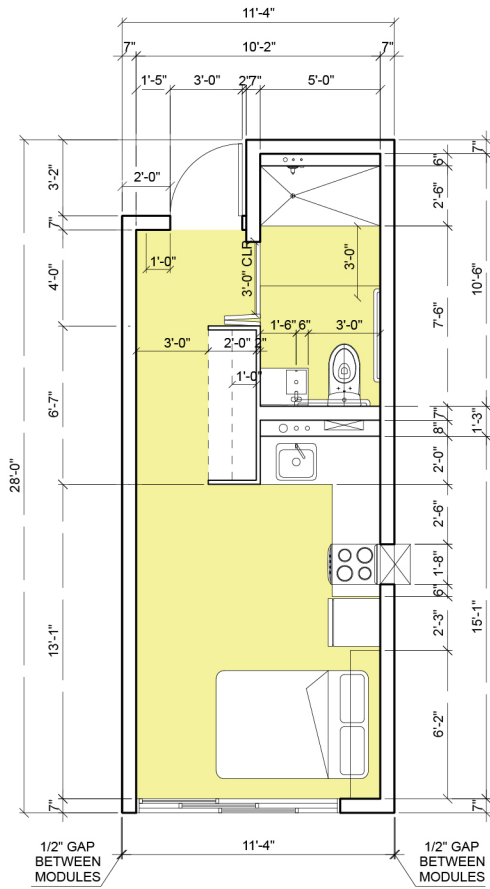

STUDIO


UNIT AREA : 256 SF
UNIT COUNT : 28

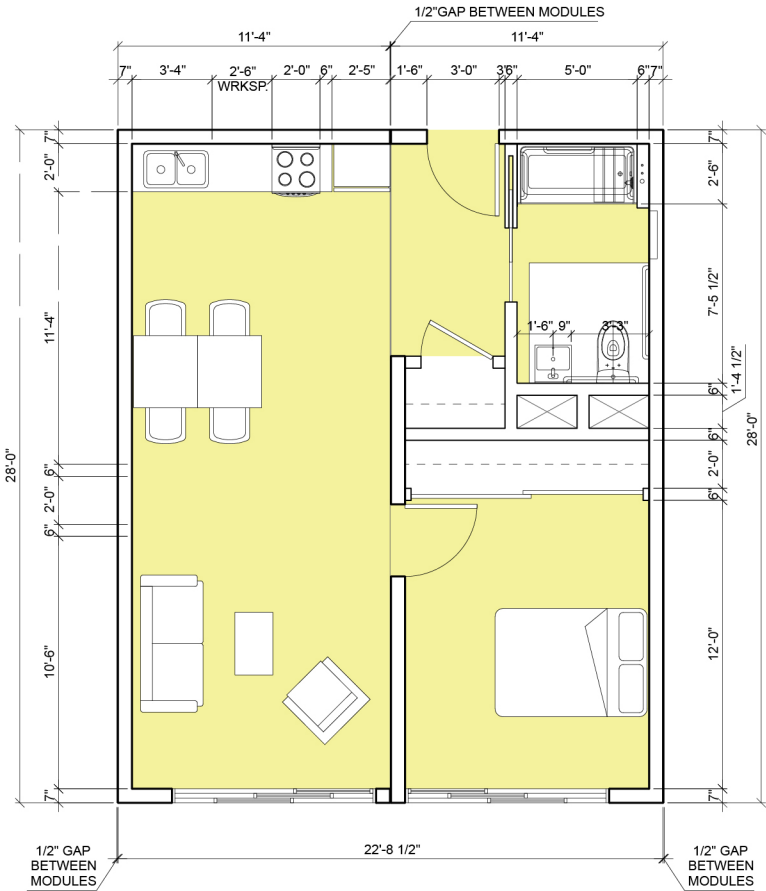

1 BED ROOM

UNIT AREA : 570SF
UNIT COUNT : 8

BUILDING DESIGN / SECTIONS

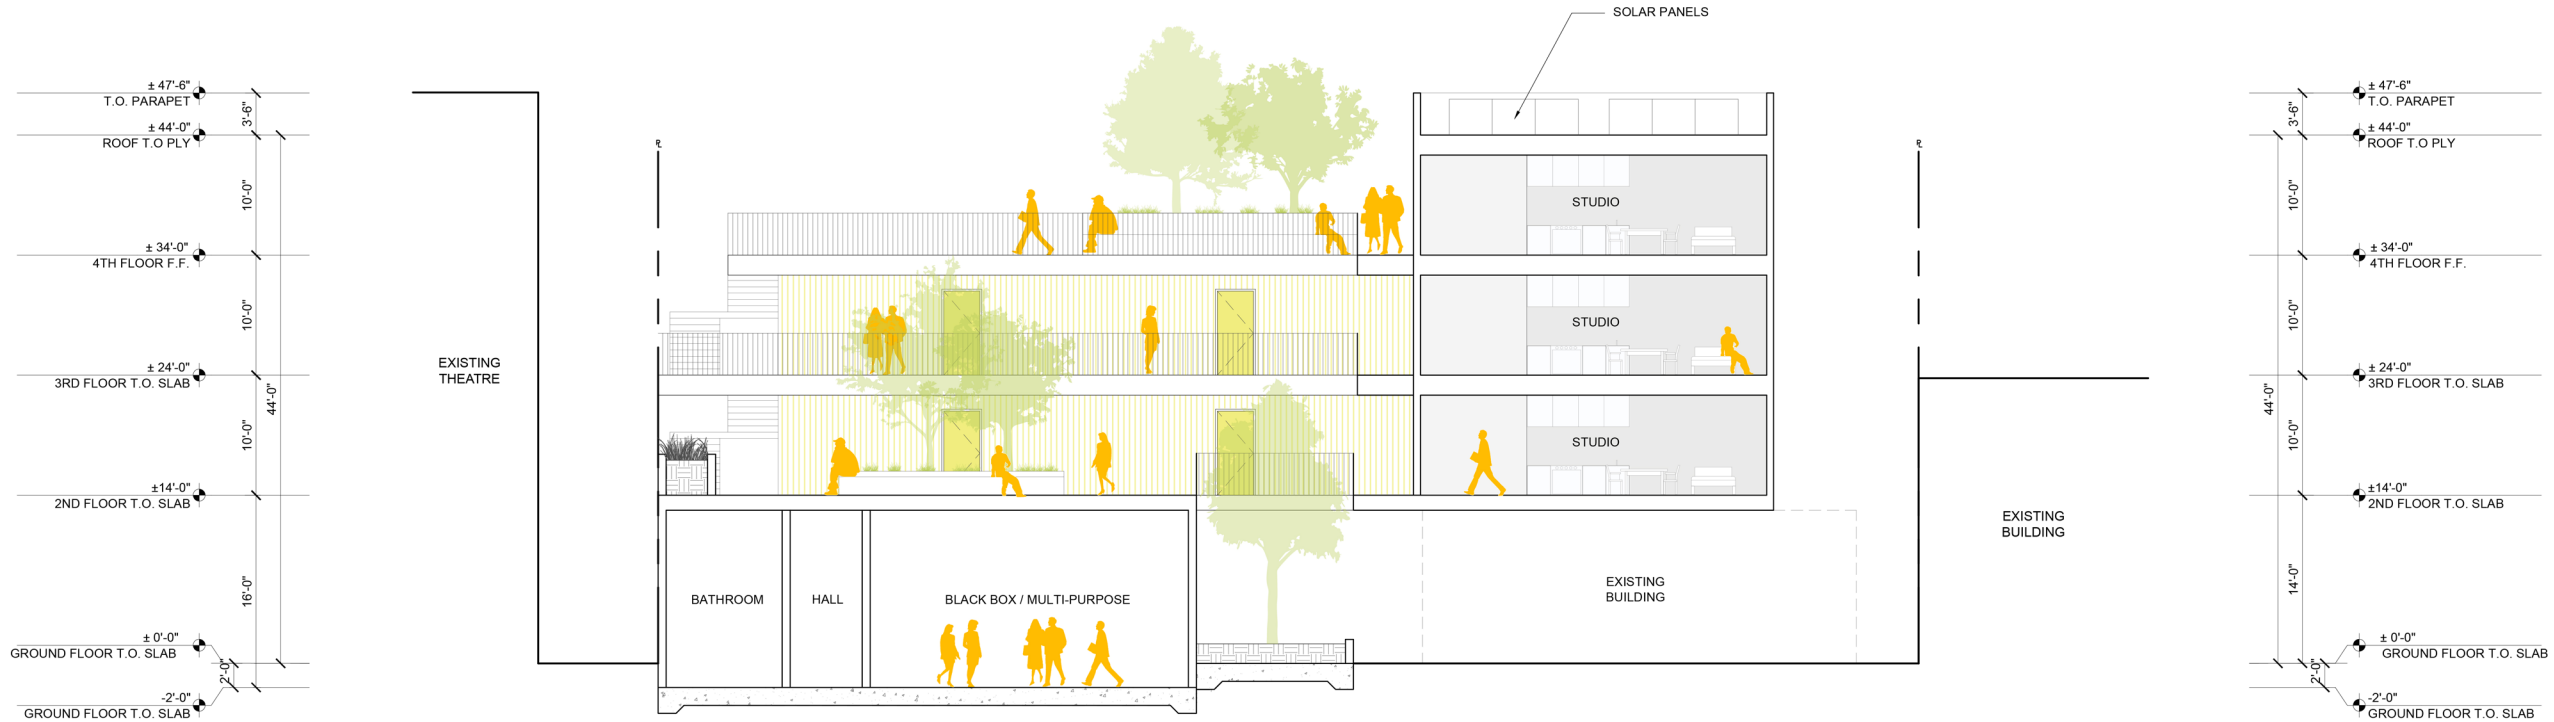

SECTION 02
SCALE : 1/16" = 1'-0"

BUILDING DESIGN / **CONCEPT VIEW**
DESIGN 01



VIEW FROM CULVER BLVD



VIEW FROM THEATRE



VIEW FROM WASHINGTON BLVD

BUILDING DESIGN / **CONCEPT VIEW**
DESIGN 02



VIEW FROM CULVER BLVD



VIEW FROM THEATRE



VIEW FROM WASHINGTON BLVD

