


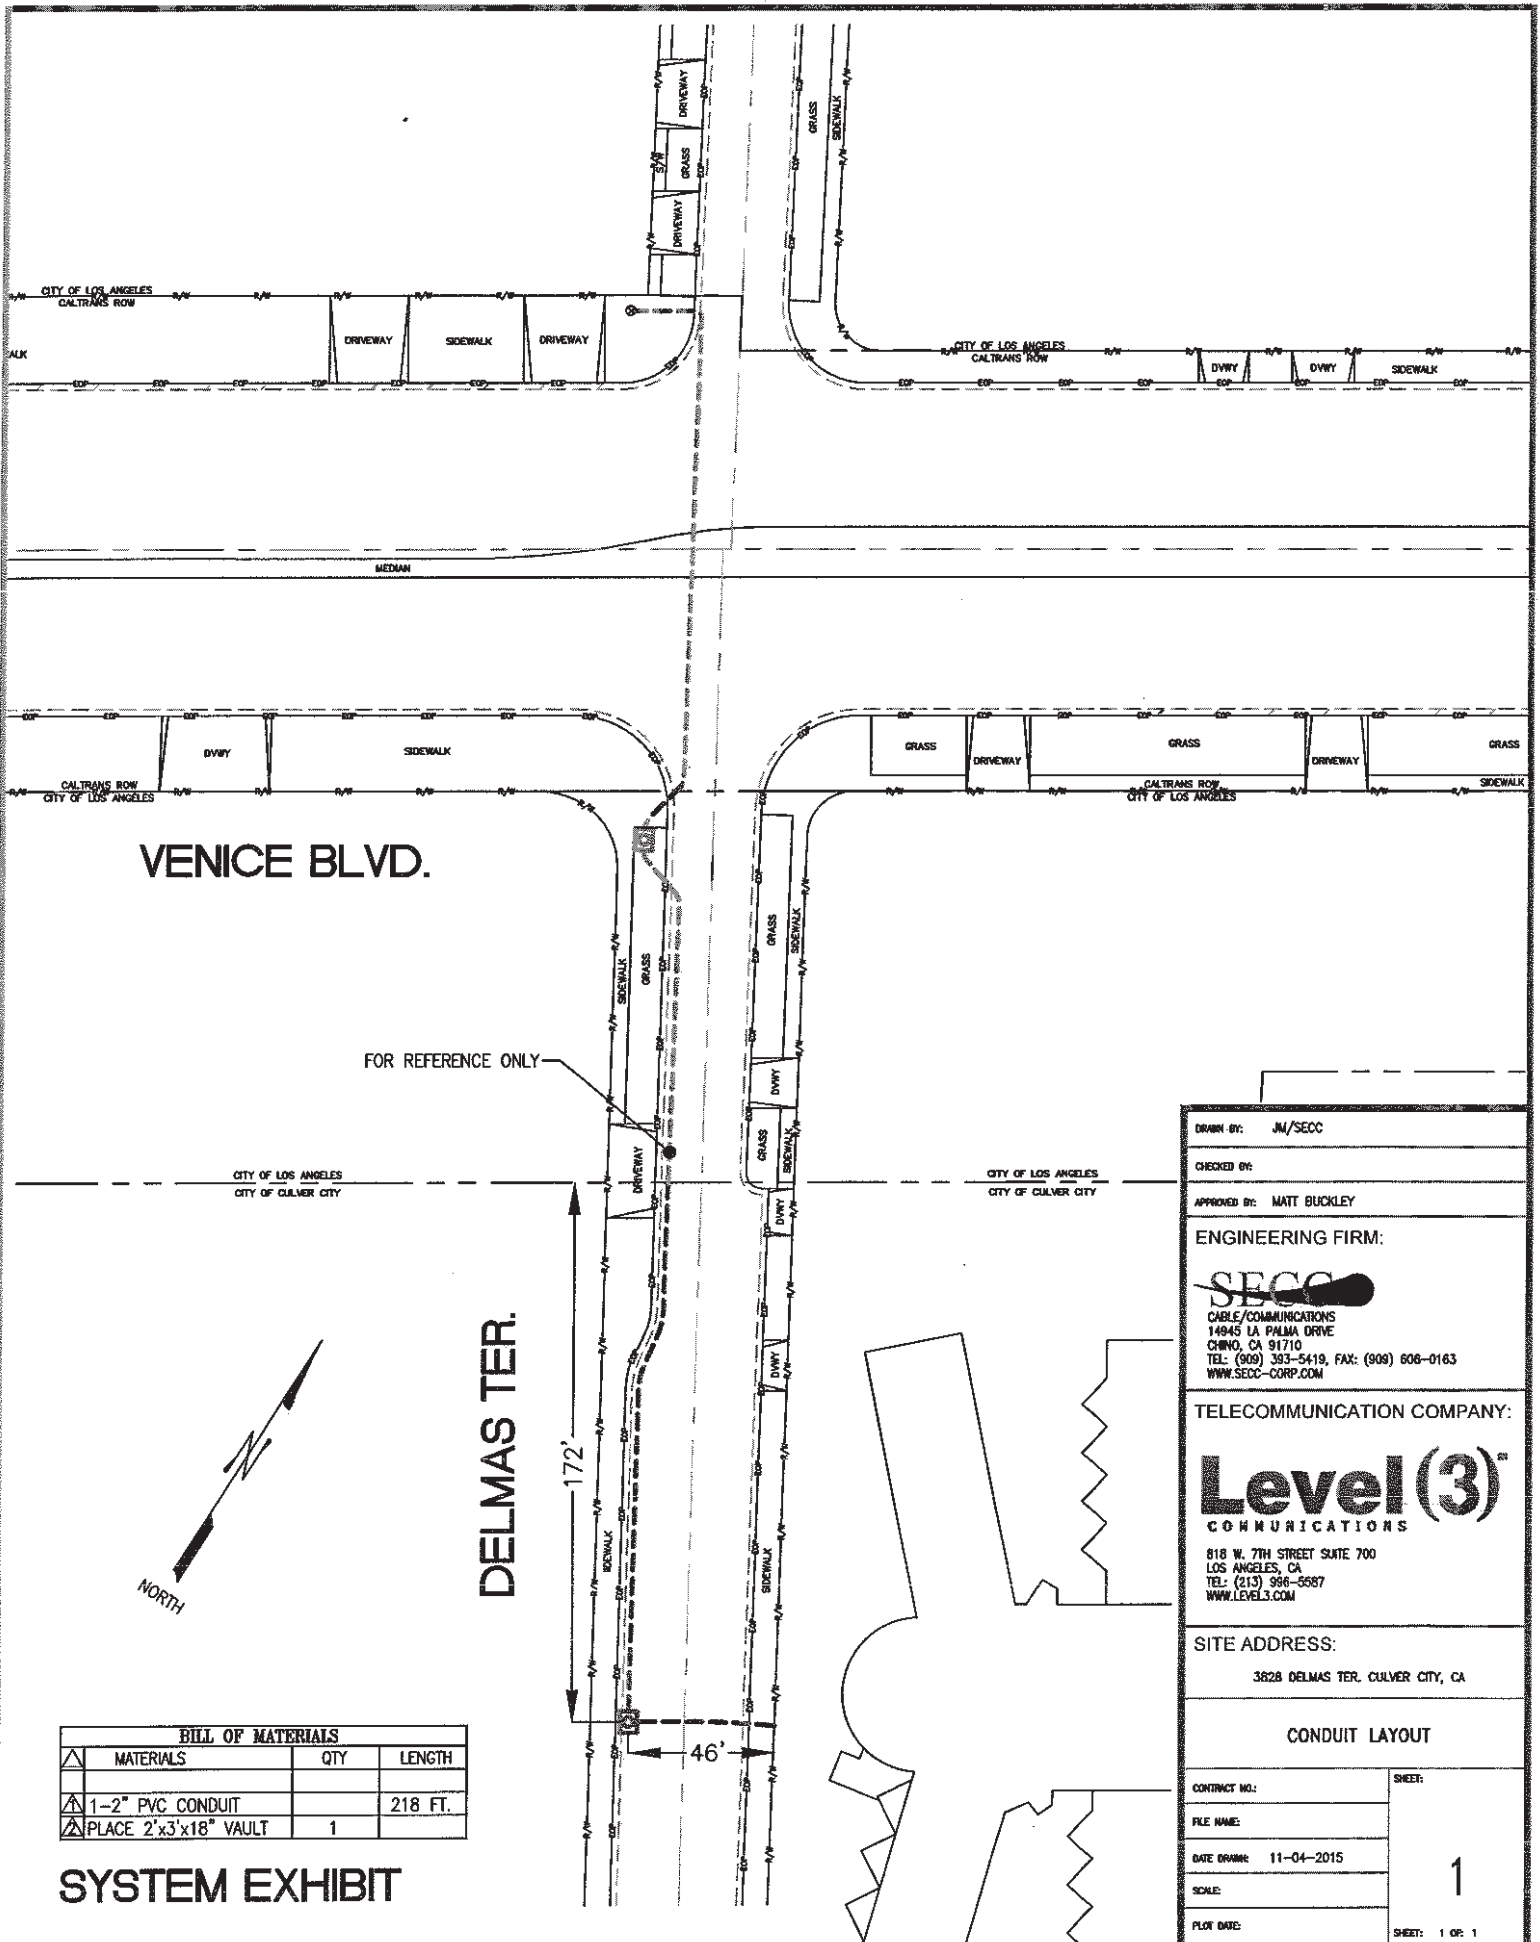

|   |                                              |
|---|----------------------------------------------|
| DRAWN BY: JM/SECC   |                                              |
| CHECKED BY:   |                                              |
| APPROVED BY: MATT BUCKLEY   |                                              |
| ENGINEERING FIRM:   |                                              |
| <br>CABLE/COMMUNICATIONS<br>14945 LA PALMA DRIVE<br>CHINO, CA 91710<br>TEL: (909) 383-5419, FAX: (909) 606-0163<br>WWW.SECC-CORP.COM |                                              |
| TELECOMMUNICATION COMPANY:   |                                              |
| <br>COMMUNICATIONS<br>818 W. 7TH STREET SUITE 700<br>LOS ANGELES, CA<br>TEL: (213) 966-5587<br>WWW.LEVEL3.COM                        |                                              |
| SITE ADDRESS:   |                                              |
| 3828 DELMAS TER. CULVER CITY, CA   |                                              |
| CONDUIT LAYOUT   |                                              |
| CONTRACT NO.:   | SHEET:<br><br><b>1</b><br><br>SHEET: 1 OF: 1 |
| FILE NAME:   |                                              |
| DATE DRAWN: 11-04-2015   |                                              |
| SCALE:   |                                              |
| FLOW DATE:   |                                              |

KEYSTONE AVE.

WASHINGTON BLVD.

OVERLAND AVE.

FOR REFERENCE ONLY

12" CONC. BUS PAD

CITY OF LOS ANGELES  
CITY OF CULVER CITY

## BILL OF MATERIALS

| △ | MATERIALS            | QTY | LENGTH  |
|---|----------------------|-----|---------|
| △ | 1-4" PVC CONDUIT     |     | 380 FT. |
| △ | PLACE 3'x5'x4' VAULT | 1   |         |

SYSTEM EXHIBIT

NORTH

DRAWN BY: JM/SECC

CHECKED BY:

APPROVED BY: MATT BUCKLEY

ENGINEERING FIRM:

**SECC**CABLE/COMMUNICATIONS  
14945 LA PALMA DRIVE  
CHINO, CA 91710  
TEL: (909) 383-5419, FAX: (909) 606-0163  
WWW.SECC-CORP.COM

TELECOMMUNICATION COMPANY:

**Level (3)**  
COMMUNICATIONS818 W. 7TH STREET SUITE 700  
LOS ANGELES, CA  
TEL: (213) 996-5587  
WWW.LEVEL3.COM

SITE ADDRESS:

3900 OVERLAND AVE. CULVER CITY, CA

CONDUIT LAYOUT

CONTRACT NO.:

FILE NAME:

DATE ORIGIN: 11-04-2015

SCALE:

PLOT DATE:

SHEET:

1

SHEET: 1 OF 1