

MEETING DATE: 12/07/09

AGENDA ITEM: Adoption of a Resolution Approving an Encroachment Permit Agreement with XO Communications for Use of the Public Right-of-Way at Slauson Avenue between 600 Corporate Pointe and the easterly City Limits and Overland Avenue between 10202 W. Washington Boulevard and alley north of Overland Avenue-Washington Boulevard intersection.

ATTACHMENTS

		<u>Pages</u>
1	Resolution	1-2
2	System Exhibits	3-4

RESOLUTION NO. 2009-R _____

A RESOLUTION OF THE CITY COUNCIL OF THE CITY OF
CULVER CITY, CALIFORNIA, APPROVING AN
ENCROACHMENT PERMIT AGREEMENT WITH XO
COMMUNICATIONS.

WHEREAS, XO Communications has applied for a permit to encroach upon
Culver City's public rights-of-way in order to install conduit, fiber optic cable and related
appurtenances, as described in the application dated August 28, 2009 and in the related
Encroachment Permit Agreement;

WHEREAS, XO Communications is a telecommunications company duly
authorized to provide telecommunication services by the California Public Utilities
Commission;

WHEREAS, the City of Culver City is authorized to regulate time, place and
manner of the placement of telecommunication facilities in its public rights-of-way;

WHEREAS, Section 11.20.025(D) of the Culver City Municipal Code provides
that encroachment permits are subject to approval by the City Council.

NOW, THEREFORE, the City Council of the City of Culver City, California,
DOES HEREBY RESOLVE, as follows:

1. The XO Communications application dated August 28, 2009 is hereby
approved.

2. The City Manager or his/her designee is authorized to execute the

...

...

...

...

related Encroachment Permit Agreement on behalf of the City of Culver City.

APPROVED and ADOPTED this ____ day of ____ 2009.


ANDREW WEISSMAN, MAYOR
City of Culver City, California

ATTEST:

APPROVED AS TO FORM:


MARTIN COLE, City Clerk

A09-00417

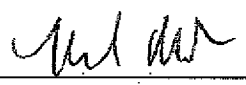for 

CAROL A. SCHWAB,
City Attorney

2

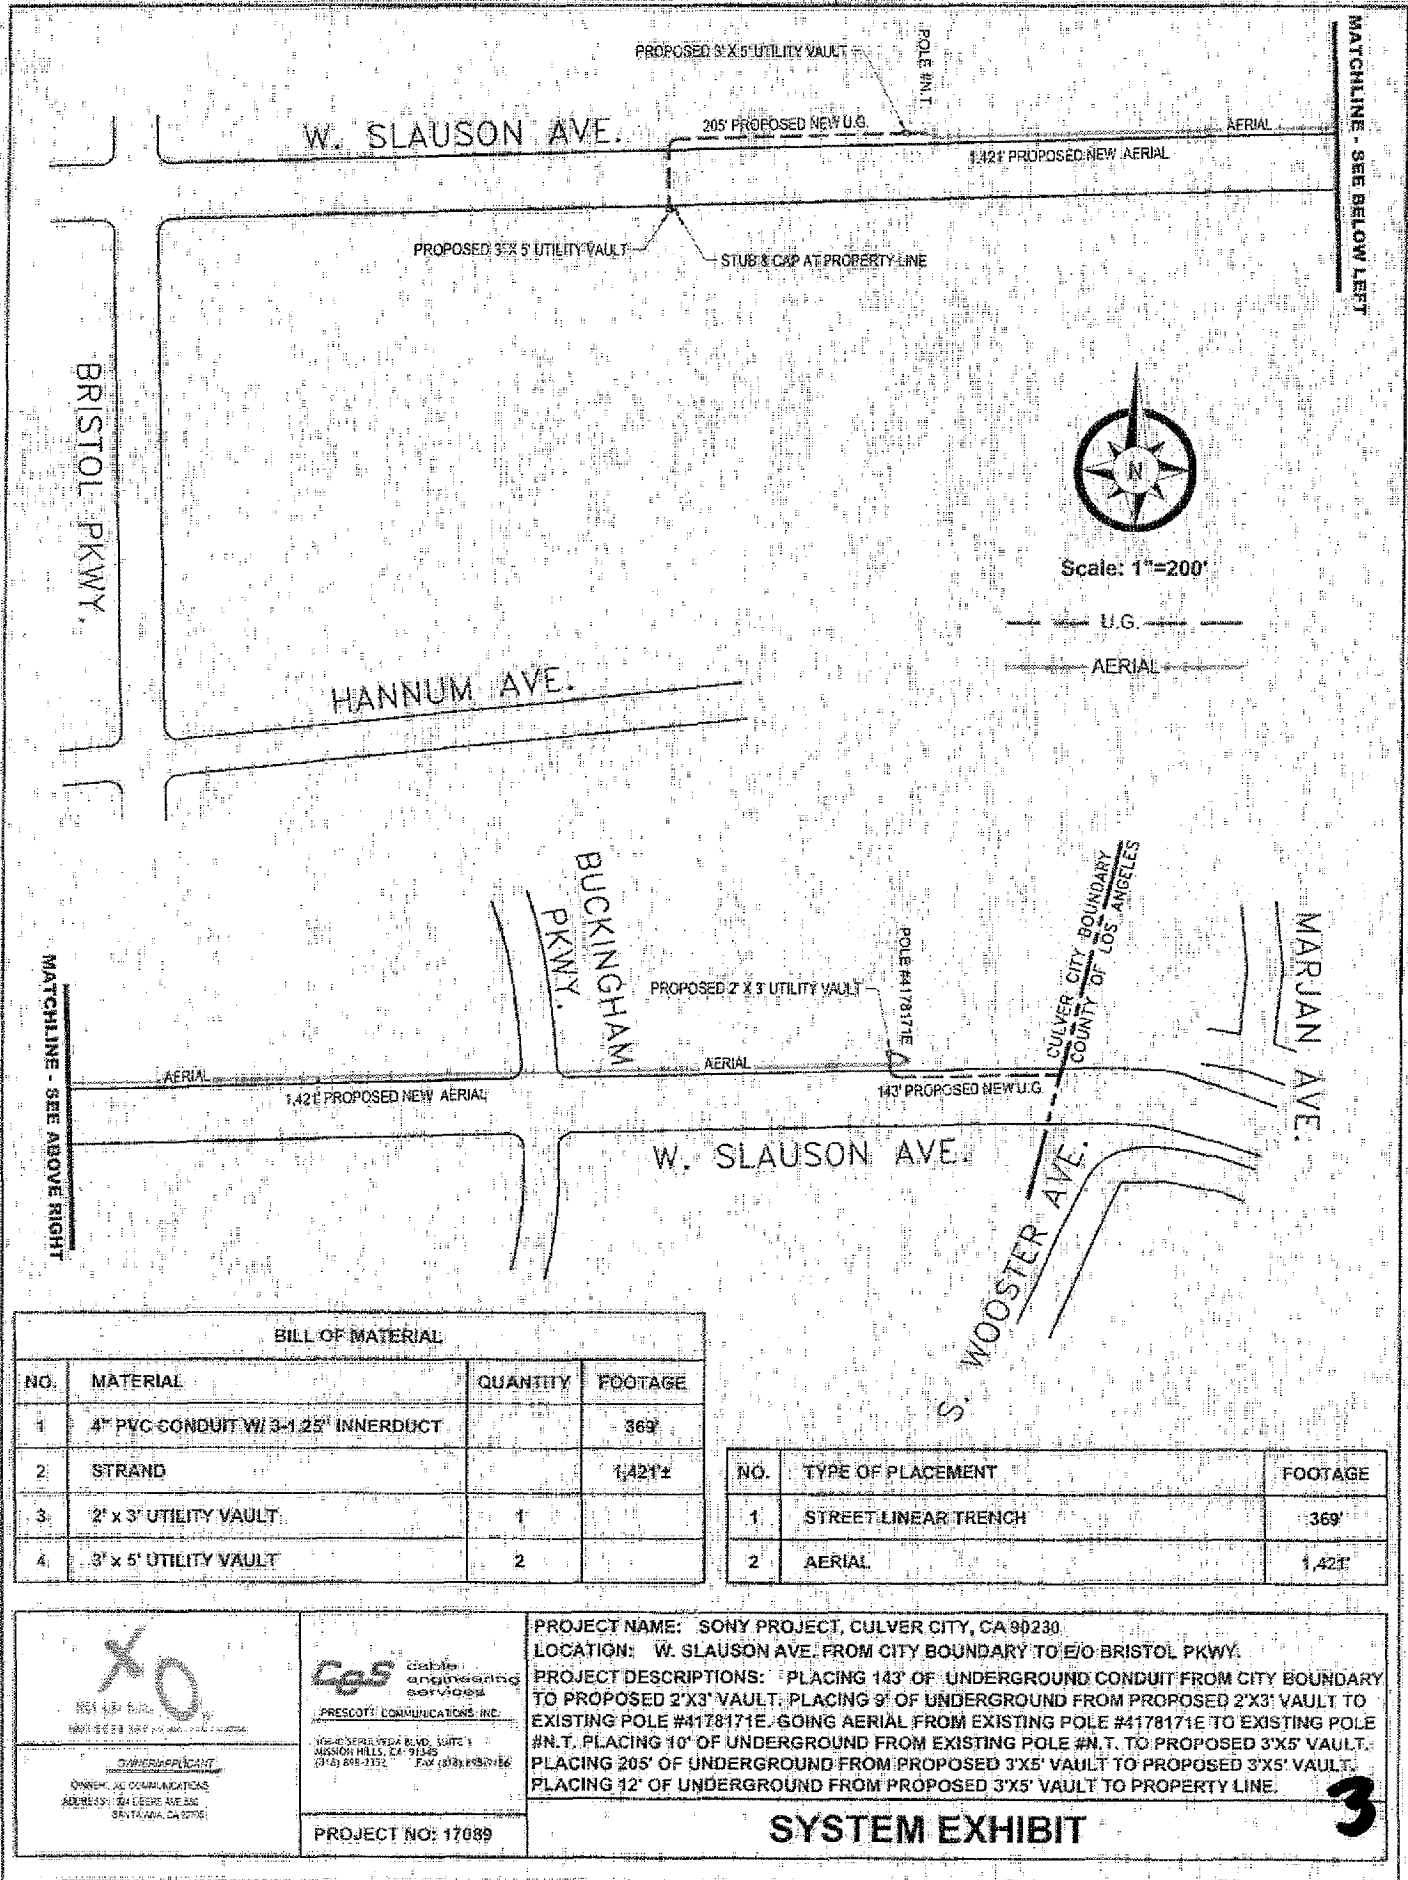

BILL OF MATERIAL

NO.	MATERIAL	QUANTITY	FOOTAGE
1	4" PVC CONDUIT W/ 3-1.25" INNERDUCT		369'
2	STRAND		1,421'±
3	2' x 3' UTILITY VAULT	1	
4	3' x 5' UTILITY VAULT	2	

NO.	TYPE OF PLACEMENT	FOOTAGE
1	STREET LINEAR TRENCH	369'
2	AERIAL	1,421'

XO
 NEW LINE
 10/11/00 11:00 AM
 10/11/00 11:00 AM

OWNER/APPLICANT
 ONYX, A COMMUNICATIONS
 ADDRESS: 104 EDDIE AVE 2ND
 BENTON, CA 95701

Cas Cable
 engineering
 services
 PRESCOTT COMMUNICATIONS, INC.


10400 SHERIDAN BLVD., SUITE 1
 MISSION HILLS, CA 91345
 (818) 898-2111 FAX (818) 898-0166

PROJECT NO: 17089


PROJECT NAME: SONY PROJECT, CULVER CITY, CA 90230
 LOCATION: W. SLAUSON AVE. FROM CITY BOUNDARY TO E/O BRISTOL PKWY.
 PROJECT DESCRIPTIONS: PLACING 143' OF UNDERGROUND CONDUIT FROM CITY BOUNDARY TO PROPOSED 2'X3' VAULT; PLACING 9' OF UNDERGROUND FROM PROPOSED 2'X3' VAULT TO EXISTING POLE #4178171E; GOING AERIAL FROM EXISTING POLE #4178171E TO EXISTING POLE #N.T. PLACING 10' OF UNDERGROUND FROM EXISTING POLE #N.T. TO PROPOSED 3'X5' VAULT; PLACING 205' OF UNDERGROUND FROM PROPOSED 3'X5' VAULT TO PROPOSED 3'X5' VAULT; PLACING 12' OF UNDERGROUND FROM PROPOSED 3'X5' VAULT TO PROPERTY LINE.

SYSTEM EXHIBIT

3

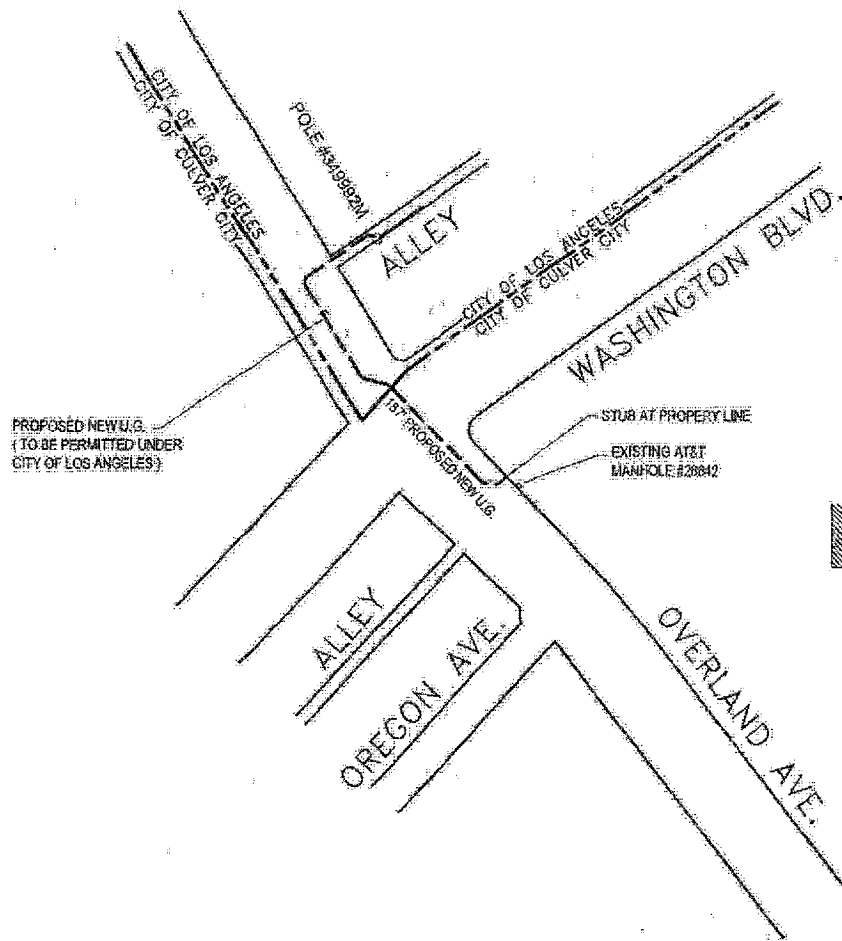

SONY STUDIOS
10202 W. WASHINGTON BLVD.
CULVER CITY, CA 90232

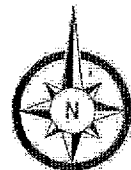

Scale: 1"=200'

U.G. — — —

AERIAL — — —

NO.	TYPE OF PLACEMENT	FOOTAGE
1	STREET LINEAR TRENCH	187'

BILL OF MATERIAL			
NO.	MATERIAL	QUANTITY	FOOTAGE
1	4" PVC CONDUIT E/W 3 1/4" INNERDUCT		187'

XO Not just talk. 1521 DEERE AVE. SANTA ANA, CALIF. 92701 OWNER/APPLICANT: OWNER: NO COMMUNICATIONS ADDRESS: 1521 DEERE AVENUE SANTA ANA, CALIF. 92701	Ces cable engineering services PRESCOTT COMMUNICATIONS INC. 10649 SEPULVEDA BLVD. SUITE 1 IRVINE, CALIF. 92618 (916) 876-3332 FAX (916) 876-9134	PROJECT NAME: SONY STUDIOS - 10202 W. WASHINGTON BLVD., CULVER CITY, CA 90232 LOCATION: OVERLAND AVE. & WASHINGTON BLVD. PROJECT DESCRIPTIONS: PLACING 187' OF 4" UNDERGROUND CONDUIT E/W 3 1/4" INNERDUCTS FROM CITY BOUNDARY TO PROPERTY LINE OF SONY STUDIOS.
	PROJECT NO: 17089	SYSTEM EXHIBIT