


VICINITY MAP

EXHIBIT "A"



LOCATION 2

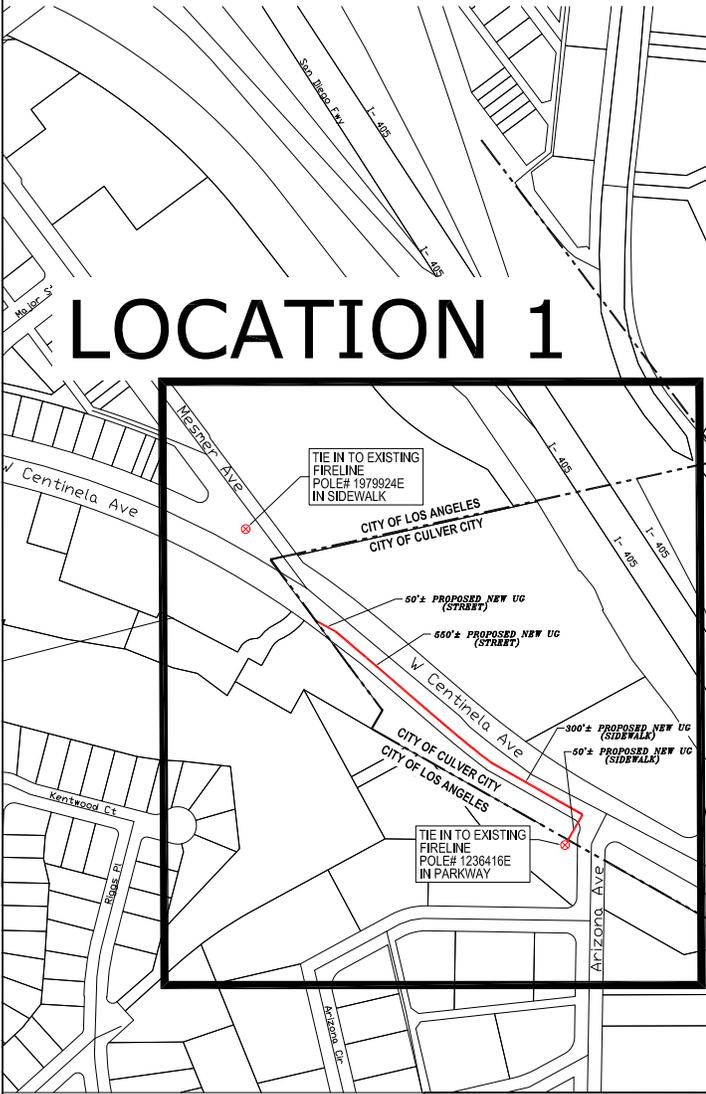

LOCATION 1



DRAFTED BY.....



290 CORPORATE TERRACE CIRCLE
STE. 200, CORONA, CA 92879

WWW.KBENG.NET


TEL. 951-808-9501
FAX. 951-808-9518

KEYMAP

SYSTEM EXHIBIT


SHEET NO.

1 OF 3

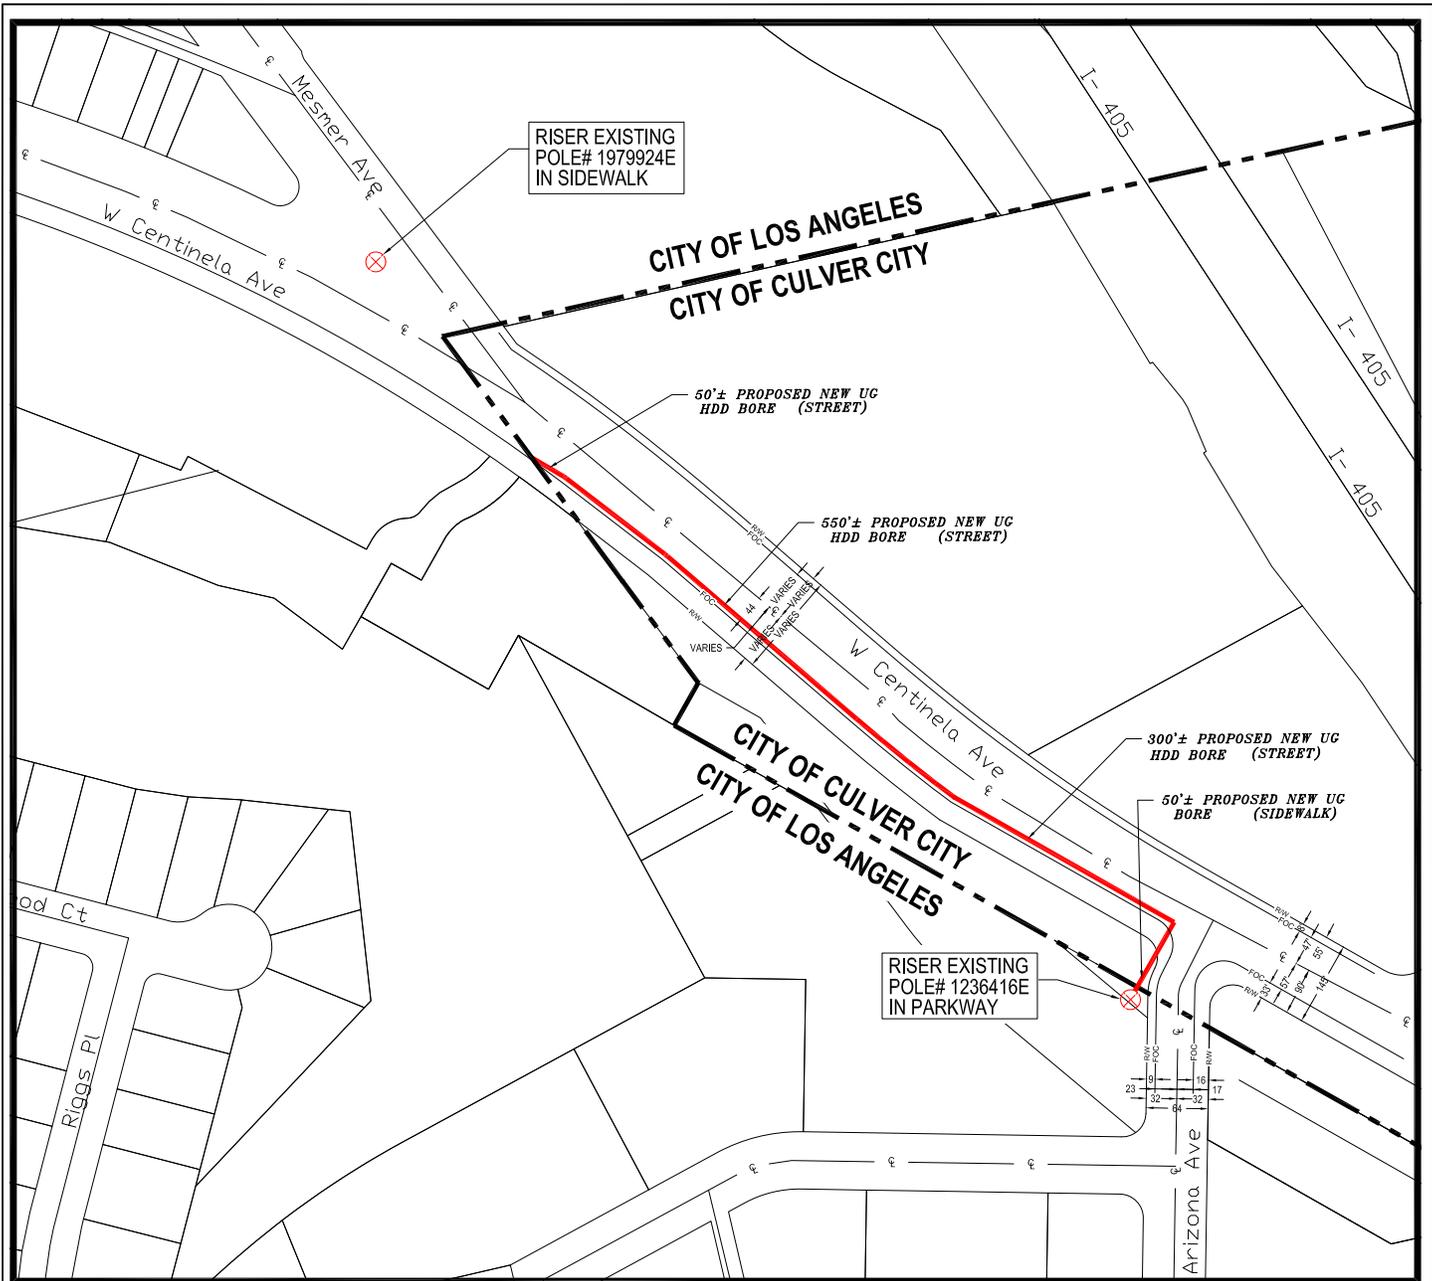

BILL OF MATERIAL

NO.	MATERIAL	QUANTITY	FOOTAGE
1	3-1¼ NEW UG CONDUIT	-	950'±

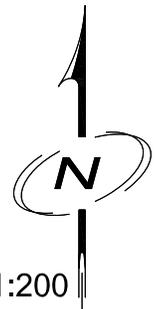

SCALE 1:200



DESIGNED BY.....



290 CORPORATE TERRACE CIRCLE
STE. 200, GORDON, CA 92879

WWW.KBENG.NET

TEL. 951-808-9501
FAX. 951-808-9518

CONSULTANT ENGINEER INFORMATION



PROJECT NO. _____
PLAN NO. _____

PROJECT NAME:

965-DH004-803-CUL

LOCATION:

W CENTINELA AVE & MESMER AVE


PROJECT DESCRIPTION:

PROP. UNDERGROUND WILL BEGIN APPROX. 150' S/E OF MESMER AVE AND WILL TRAVEL S/E ON W CENTINELA AVE APPROX. 950' AND WILL TERMINATE AT LA CITY BOUNDARY ON THE CORNER OF W CENTINELA AVE & ARIZONA AVE.

SYSTEM EXHIBIT


SHEET NO.

2 OF 3

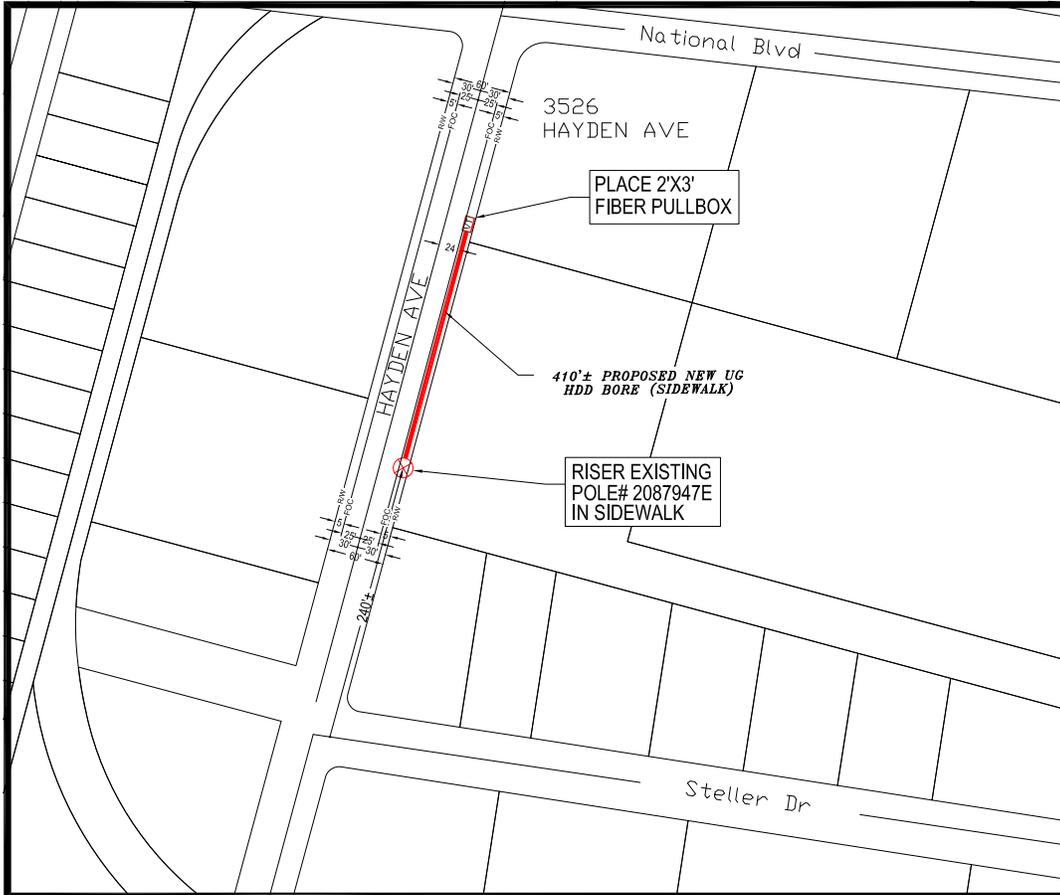

BILL OF MATERIAL

NO.	MATERIAL	QUANTITY	FOOTAGE
1	RISER POLE# 2087947E	1	-
2	3-1¼ NEW UG CONDUIT	-	410'±
3	2'X3' FIBER PULLBOX	1	-

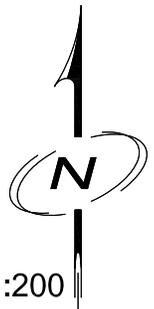

SCALE 1:200



DESIGNED BY.....



290 CORPORATE TERRACE CIRCLE
STE. 200, GORDON, CA 92879

WWW.KBENG.NET

TEL. 951-808-9501
FAX. 951-808-9518

CONSULTANT ENGINEER INFORMATION



PROJECT NO. _____
PLAN NO. _____

PROJECT NAME:
965-DH004-B03-CUL

LOCATION:
HAYDEN AVE & NATIONAL BLVD

PROJECT DESCRIPTION:
RISER FROM POLE# 2087947E, DIG NEW UG APROX. 410'± NE ALONG HAYDEN AVE, PLACE 2'X3' PULLBOX AND STUB @ R/W TO SERVICE 3526 HAYDEN AVE

SYSTEM EXHIBIT

SHEET NO.
3 OF 3