

RESOLUTION NO. 2018-R _____

A RESOLUTION OF THE CITY COUNCIL OF THE CITY OF
CULVER CITY, CALIFORNIA, APPROVING AN
ENCROACHMENT AGREEMENT WITH FIRELINE
NETWORK SOLUTIONS.

WHEREAS, Fireline Network Solutions, Inc. (dba: Fireline Broadband) has
applied for a permit to encroach upon Culver City's public rights-of-way in order to install
conduit, fiber optic cable and related appurtenances, as described in the Rights-of-Way
Users Questionnaire dated October 1, 2018 and in the related encroachment agreement;

WHEREAS, Fireline Network Solutions, Inc. is a telecommunications company
duly authorized to provide telecommunication services by the California Public Utilities
Commission;

WHEREAS, the City of Culver City is authorized to regulate the time, place
and manner of the placement of telecommunication facilities in its public rights-of-way;

WHEREAS, Section 11.20.025(D) of the Culver City Municipal Code provides
that encroachment permits are subject to approval by the City Council.

NOW, THEREFORE, the City Council of the City of Culver City, California,
DOES HEREBY RESOLVE, as follows:

1. The Fireline Network Solutions, Inc. application for its project,
designated with a Project Name of 965-DH002-B02-CUL and depicted in the attached
exhibits, Exhibit A and Exhibit B, is hereby approved.

2. The City Manager or his/her designee is authorized to execute the

...

...

...

1 related encroachment agreement on behalf of the City of Culver City.

2 APPROVED and ADOPTED this _____ day of _____ 2018.


3
4
5 THOMAS AUJERO SMALL, MAYOR
6 City of Culver City, California

7
8 ATTEST:

APPROVED AS TO FORM:


9
10
11 JEREMY GREEN, City Clerk

for CAROL A. SCHWAB,
City Attorney

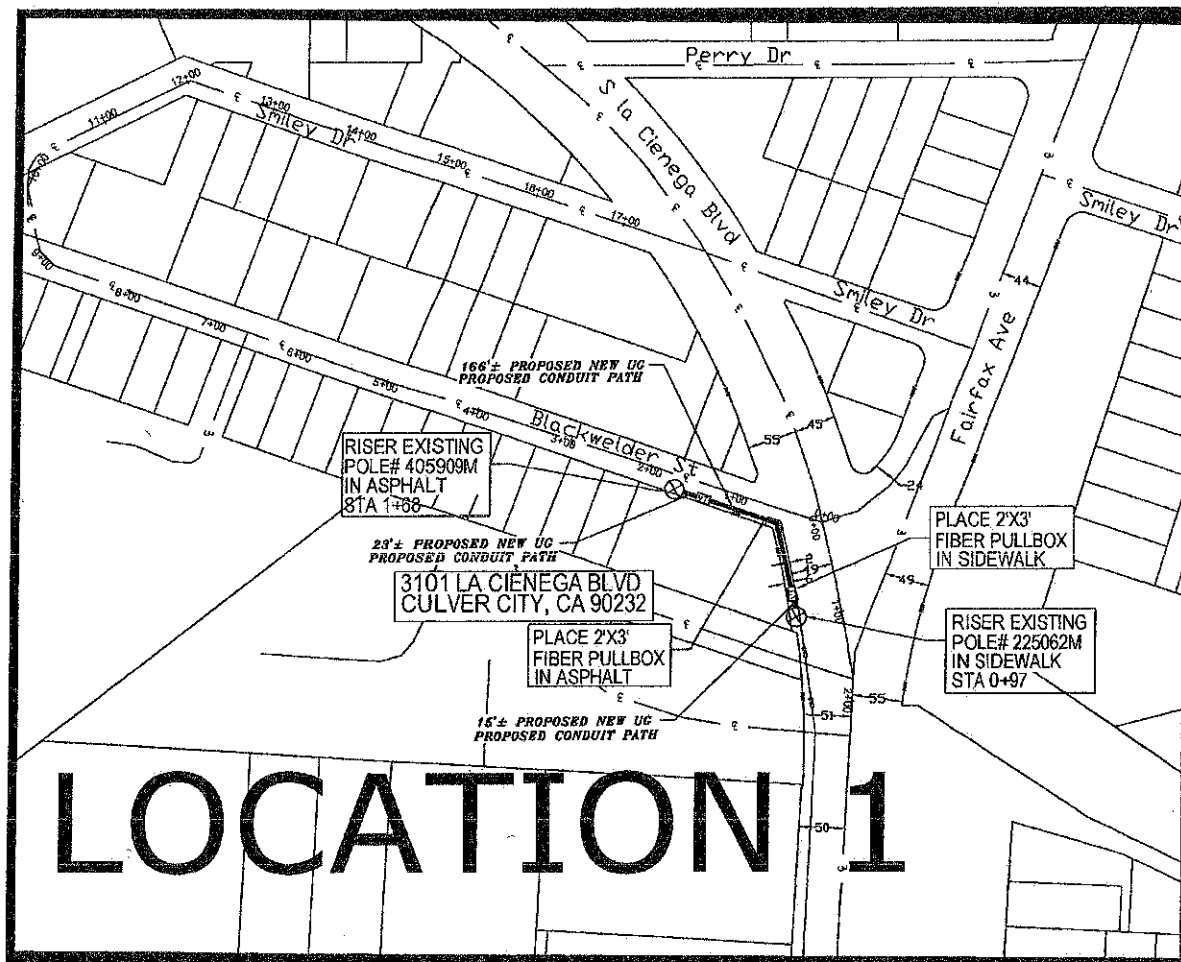

BILL OF MATERIAL

NO.	MATERIAL	QUANTITY	FOOTAGE
1	RISER POLE# 517040H	1	-
2	RISER POLE# 225062M	1	-
3	3-1 1/4" NEW UG CONDUIT	-	189'±
4	2'X3' FIBER PULLBOX	2	-

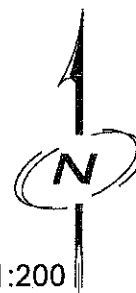

SCALE 1:200

FIRELINE
BROADBAND

DESIGNED BY.....

KB
ENGINEERING

290 CORPORATE TERRACE CIRCLE
STE. 200, CORONA, CA 92629

WWW.KBENG.NET

TEL. 951-808-9501
FAX. 951-808-9518

CONSULTANT ENGINEER
INFORMATION



PROJECT NO. _____
PLAN NO. _____

PROJECT NAME:

965-DH002-B02-CUL

LOCATION:

S LA CIENEGA BLVD & BLACKWELDER ST


PROJECT DESCRIPTION:

PROP. UNDERGROUND WILL BEGIN APPROX. 109' W
OF S LA CIENEGA BLVD AND WILL TRAVEL S/E ON S
LA CIENEGA BLVD APPROX. 85' AND END ON POLE
#225062M

SYSTEM EXHIBIT

SHEET NO.

2 OF 3

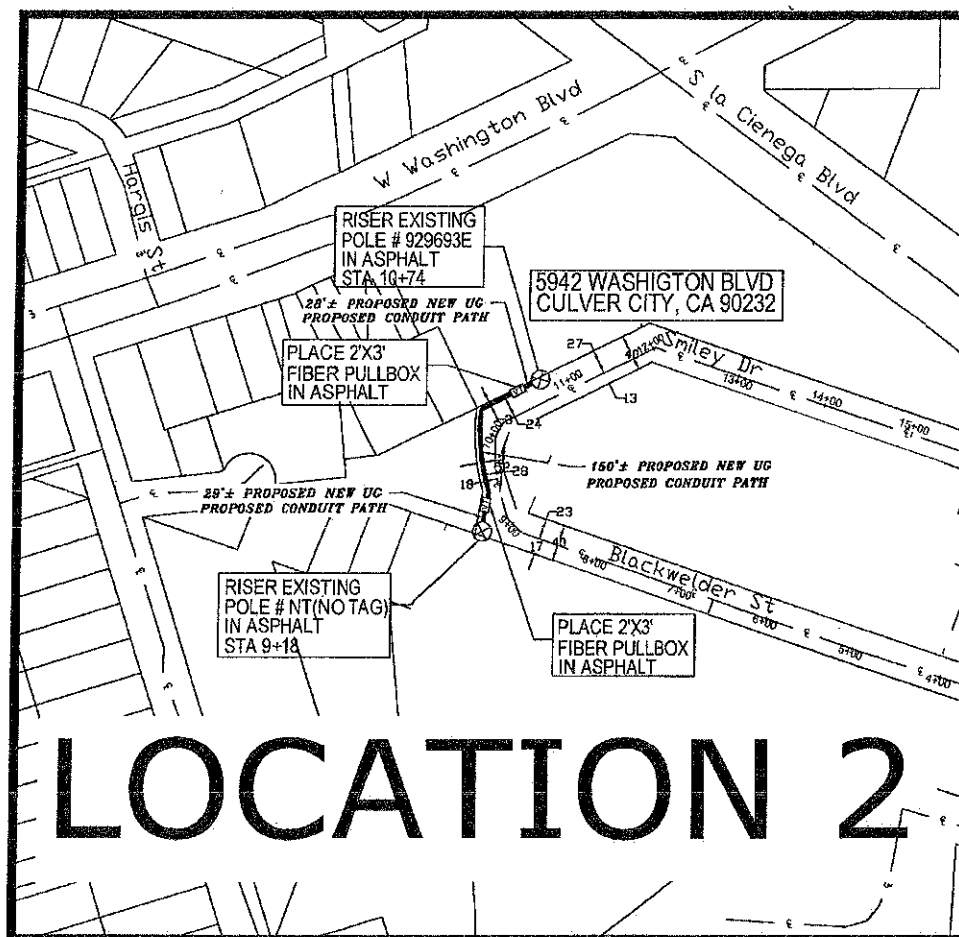

LOCATION 2

BILL OF MATERIAL

NO.	MATERIAL	QUANTITY	FOOTAGE
1	RISER POLE# 929693E	1	-
2	RISER POLE# FNT	1	-
3	3-1/4" NEW UG CONDUIT	1	207'±
4	2'X3' FIBER PULLBOX	2	-



SCALE 1:200

FIRELINE
BROADBAND

DESIGNED BY.....

KB
ENGINEERING

290 CORPORATE TERRACE CIRCLE
STE. 200, CORONA, CA 92879

WWW.KBENG.NET

TEL. 951-808-9501
FAX. 951-808-9518

CONSULTANT ENGINEER
INFORMATION



PROJECT NO. _____
PLAN NO. _____

PROJECT NAME:

965-DH002-BQ2-CUL

LOCATION:

S LA CIENEGA BLVD & SMILEY DR

PROJECT DESCRIPTION:

PROP. UNDERGROUND WILL BEGIN APPROX. 659' W
OF S LA CIENEGA BLVD ON SMILEY DR. AND WILL
TRAVEL SW ON SMILEY DR APPROX. 65' AND WILL
HEAD S/E ON BLACKWELDER APPROX. 123' THEN
HEAD S/E TO TIE IN TO POLE.

SYSTEM EXHIBIT

SHEET NO.

3 OF 3