

MEETING DATE: 4/13/15

AGENDA ITEM: Adoption of a Resolution Approving an Encroachment Agreement with Freedom Telecommunications dba WILCON for Use of the Public Rights-of-Way on Uplander Way

ATTACHMENTS

		<u>Pages</u>
1	Resolution, Proposed	1-2
2	System Exhibit	3

RESOLUTION NO. 2015-R _____

A RESOLUTION OF THE CITY COUNCIL OF THE CITY OF
CULVER CITY, CALIFORNIA, APPROVING AN
ENCROACHMENT AGREEMENT WITH FREEDOM
TELECOMMUNICATIONS (dba WILCON)

WHEREAS, Freedom Telecommunications (doing business as Wilcon)
(hereafter, "Freedom Telecommunications") has applied for a permit to encroach upon
Culver City's public rights-of-way in order to install telecommunications facilities, as
described in engineering plans submitted to Culver City's Public Works Department, the
Rights-of-Way Users Questionnaire dated February 11, 2015 and in the related
encroachment agreement;

WHEREAS, Freedom Telecommunications is a telecommunications company
duly authorized to provide telecommunication services by the California Public Utilities
Commission;

WHEREAS, the City of Culver City is authorized to regulate the time, place
and manner of the placement of telecommunication facilities in its public rights-of-way;

WHEREAS, Chapter 11.20 of the Culver City Municipal Code provides that an
encroachment permit is required prior to installation of telecommunication facilities in the
City's public rights-of-way and that such permits are subject to approval by the City Council.

NOW, THEREFORE, the City Council of the City of Culver City, California,
DOES HEREBY RESOLVE, as follows:

1. The encroachment permit requested by Freedom Telecommunications
for the project for 5830 Uplander Way, designated by the Freedom Telecommunications
File Name of 21753 HP, is hereby approved.

2. The City Manager or his/her designee is authorized to execute the

1 related encroachment agreement on behalf of the City of Culver City.


2 APPROVED and ADOPTED this _____ day of _____ 2015.

3
4
5 MEGHAN SAHLI-WELLS, MAYOR
6 City of Culver City, California

7
8 ATTEST:

APPROVED AS TO FORM:


9
10
11 MARTIN COLE
12 City Clerk
13 A15-00110

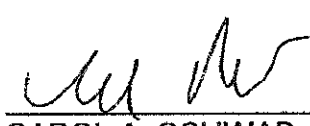14
15
16 *for* 
17 CAROL A. SCHWAB,
18 City Attorney

PROPOSED LOCATION


W/S UPLANDER WAY 67'-6" S/O
BRISTOL PKWY

S/S UPLANDER WAY 595' E/O
BRISTOL PKWY

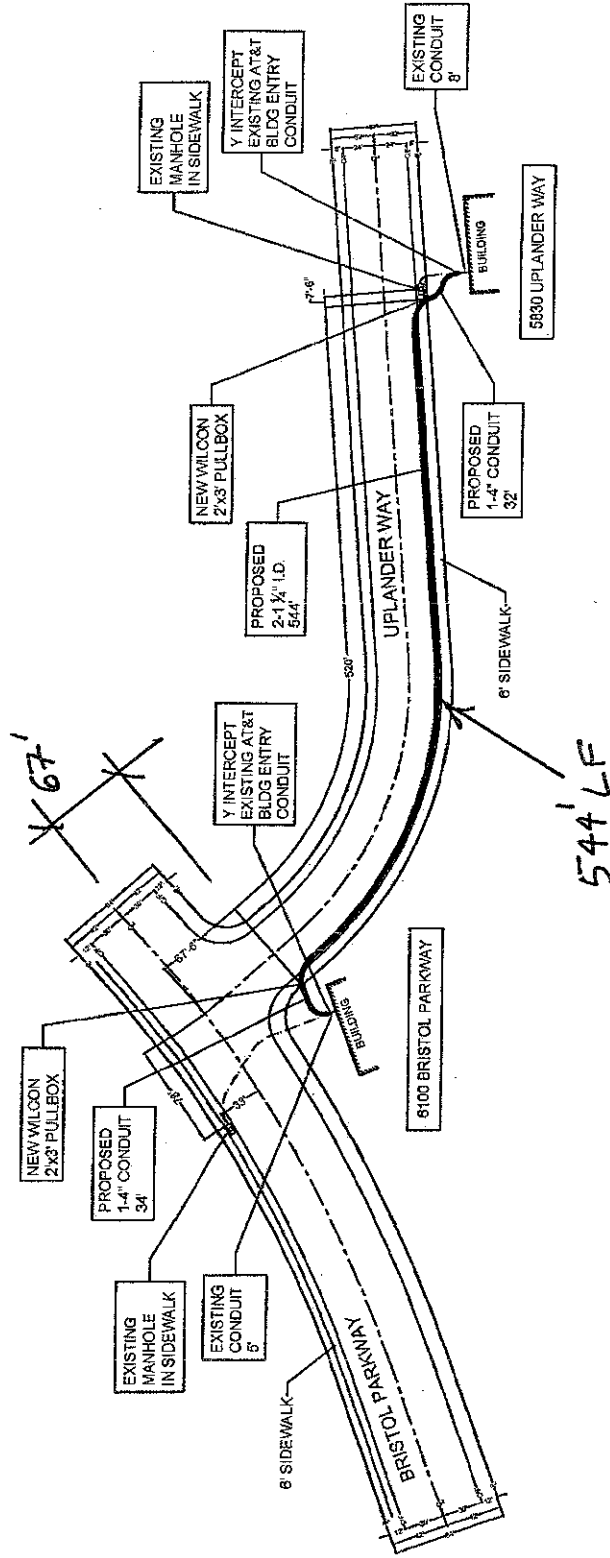

BILL OF MATERIAL			
NO.	MATERIAL	QUANTITY	FOOTAGE
1	4" PVC CONDUIT		88
2	2-1 1/4" INNER DUCT		544'
3	17" x 30" x 12" D. VAULT	2	
4	FIBER CABLE IN EXISTING CONDUIT		6'

TYPE OF PLACEMENT		FOOTAGE
1	STREET LINEAR BORE	644'

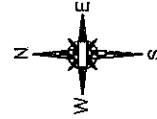

NOT TO SCALE

OWNER/APPLICANT

WILCON

WILCON TELECOM
624 S. GRAND AVE.
SUITE 2600
LOS ANGELES, CA 90017

FILE NAME:

21753 HP

LOCATION:

CITY: **CULVER CITY
CALIFORNIA**

5830 UPLANDER WAY

DRAFTED: MIKE N
DATE: 2-9-2012

1 OF 1

3