


**PLACEMENT AND CONSTRUCTION DATA**

- 1 PL 7' 2-4" SCH 80 PVC FOR HYBRID CABLE TO CONTAIN (1) POWER/FIBER CABLE THIS "HYBRID CABLE HAS 9 POWER LINES & 18 FIBER CABLES.
- 2 PL 6' 1-1 1/2" SCH 80 PVC CONDUIT FOR POWER
- 3 PL (1) 6102 RBS CABINET TO HOUSE UNITS THAT MONITOR DIGITAL & VOICE TRAFFIC AND COMMUNICATE WITH T-MOBILE WHAT IS GOING ON WITH THE SITE. CABINET TO BE COVERED IN "TROMPE L'OEIL" CAMOUFLAGE TYPE MURAL
- 4 PL (1) MEUG 16 POWER PEDESTAL TO BE COVERED IN "TROMPE L'OEIL" CAMOUFLAGE TYPE
- 5 PL (1) 2'8" X 9' CONCRETE PAD
- 6 PL (2) NEW HETEROMELES ARBUTIFOLIA BUSHES (TOYON)

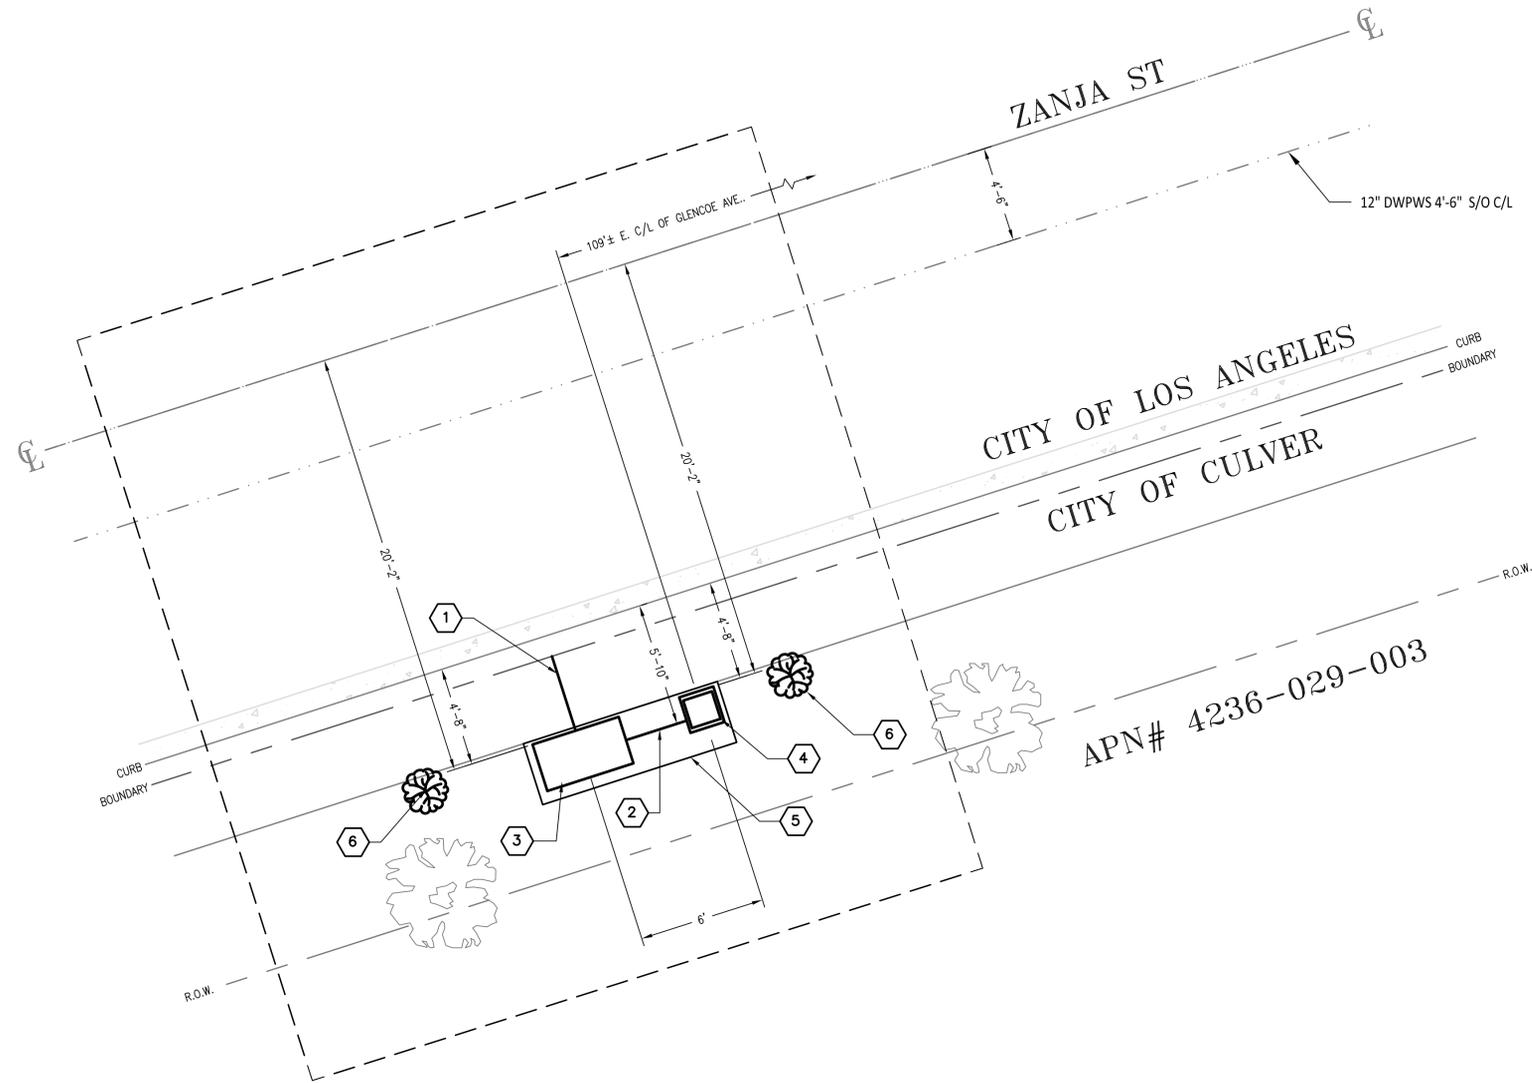

BILLS OF MATERIALS			
NO.	MATERIALS	QTY.	FOOTAGE
1	1-1 1/2" PVC CONDUIT		6'
2	2-4" PVC CONDUIT		7'
3	MEUG 16 POWER PED.	1	
4	E111 6102 CABINET	1	

DETAIL A



Development Services, Inc.  
7543 Woodley Ave. Van Nuys, CA 91406  
Office: (818) 840-0808 Fax: (818) 840-0708

DATE: 06-09-17  
ENGINEER DATE: 06-09-17  
DRAFTED BY: M.P.

NO.: 1 DATE: 06-09-17 BY: M.P.  
90% ZD

2 06-28-17 J.E.  
100% ZD

3 07-31-17 H.A.  
100% ZD

4 02-22-18 G.M.  
100% ZD

5

6

7

SITE INFORMATION:  
**LA03317F**  
**ZANJA JPA**

13355 ZANJA ST  
LOS ANGELES,  
CA 90066

STAMP:

SHEET TITLE:  
**SYSTEM EXHIBIT**

SHEET NUMBER: