

MEETING DATE: 6/22/09

AGENDA ITEM: Adoption of a Resolution Approving an Encroachment Permit Agreement with AboveNet, Inc. for Use of the Public Right-of-Way on Madison Avenue between Culver Boulevard and Washington Boulevard and Continuing, from the Intersection of Culver Boulevard and Madison Avenue, Northeasterly on Culver Boulevard for Approximately 110 feet.

ATTACHMENTS

		<u>Pages</u>
1	Resolution, Proposed	1-2
2	Project map	3
3	Excerpt from Minutes of January 22, 2007	4

1
2
3
4
5
6
7
8
9
0
1
2
3
4
5
6
7
8
9
0
1
2
3
4
5
6
7
8

2
3

5
6
7
8
9

0
12
3

5

78

- 90

- !

3

4

5

6

7

8

1 Encroachment Permit Agreement on behalf of the City of Culver City.

2 APPROVED and ADOPTED this _____ day of _____ 2007.

3
4
5 _____
6 ANDREW WEISSMAN, MAYOR
City of Culver City, California


7
8 ATTEST:

APPROVED AS TO FORM:

9
10
11 _____
MARTIN COLE, City Clerk

12 _____
CAROL A. SCHWAB,
City Attorney

13
14
15
16
17
18
19
20
21
22
23
24
25
26
27
28
A09-00227

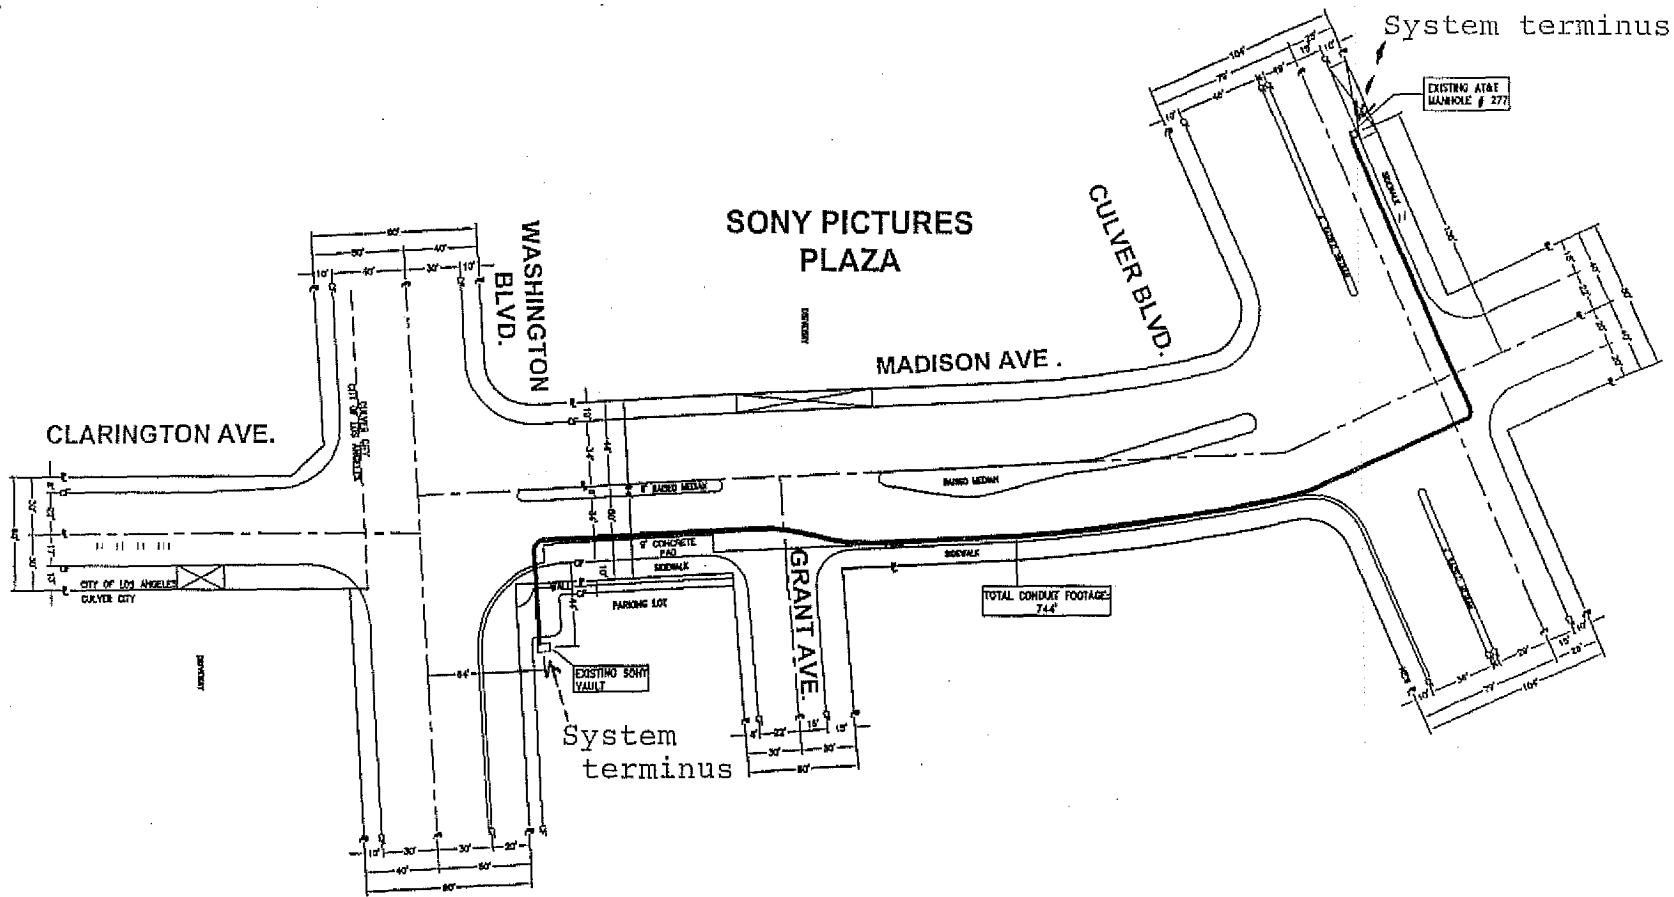

1"=30'

AboveNet, Inc.		P.E. NAME SYSTEM	
CITY: CULVER CITY, CALIFORNIA		LOCATION: MADISON AVE BETWEEN WASHINGTON BLVD & CULVER BLVD	
DESIGNED BY: DATE:	DATE: 8/10/99	DRAWN BY: DATE:	1 OF 1

F&B CABLE ENGINEERING, INC.
 14341 Van Ness Blvd., Suite 4
 Van Ness, CA 94131
 Tel: (415) 971-9112

January 22, 2007

Item A-4

Authorization to Amend a Contract with Virtual Consulting to Obtain Development Services to Support Deploying Financial Reports on the City's Intranet.

THAT THE CITY COUNCIL:

1. AUTHORIZE THE CONTRACT AMENDMENT WITH VIRTUAL CONSULTING TO OBTAIN WEB DEVELOPMENT SERVICES FOR AN EXPENDITURE NOT TO EXCEED \$19,800.00 WHICH WOULD RESULT IN A NET CONTRACT INCREASE OF \$15,097.50;
2. AUTHORIZE THE CITY ATTORNEY TO PREPARE ANY APPROPRIATE DOCUMENTS; AND
3. AUTHORIZE THE CITY MANAGER TO EXECUTE ANY REQUIRED AGREEMENTS ON BEHALF OF THE CITY WITH VIRTUAL CONSULTING.

o0o

Item A-5

Consideration of Adoption of a Resolution Approving an Encroachment Permit Agreement with AboveNet Communications, Inc. for Use of the Public Rights-of-Way on Portions of Centinela Avenue, Bristol Parkway, and Slauson Avenue and Including an Authorization to Enter into an Agreement with AboveNet Communications, Inc. to Install Conduit for Fiber Optic Communications for the New Fire Station #3 Site.

THAT THE CITY COUNCIL ADOPT RESOLUTION NO. 2007-R004 APPROVING THE ENCROACHMENT PERMIT AGREEMENT WITH ABOVE NET COMMUNICATIONS, INC. (AND INCLUDING AN AGREEMENT FOR INSTALLATION OF CONDUIT TO FIRE STATION #3); AND AUTHORIZE THE PUBLIC WORKS DIRECTOR TO SIGN THE AGREEMENT ON BEHALF OF THE CITY OF CULVER CITY.

o0o