

**RESOLUTION NO. 2018-R \_\_\_\_\_**

A RESOLUTION OF THE CITY COUNCIL OF THE CITY OF  
CULVER CITY, CALIFORNIA, APPROVING AN  
ENCROACHMENT AGREEMENT WITH CROWN CASTLE.

WHEREAS, Crown Castle has applied for a permit to encroach upon Culver  
City's public rights-of-way in order to install conduit, fiber optic cable and related  
appurtenances, as described in the Rights-of-Way Users Questionnaire dated March 15,  
2018 and in the related encroachment agreement;

WHEREAS, Crown Castle is a telecommunications company duly authorized  
to provide telecommunication services by the California Public Utilities Commission;

WHEREAS, the City of Culver City is authorized to regulate the time, place  
and manner of the placement of telecommunication facilities in its public rights-of-way;

WHEREAS, Section 11.20.025(D) of the Culver City Municipal Code provides  
that encroachment permits are subject to approval by the City Council.

NOW, THEREFORE, the City Council of the City of Culver City, California,  
DOES HEREBY RESOLVE, as follows:

1. The Crown Castle application for its project, designated with a Project  
Name of SO6596 and depicted in the attached Exhibit A and Exhibit B, is hereby approved.

2. The City Manager or his/her designee is authorized to execute the

///

///

///

///

///

1 related encroachment agreement on behalf of the City of Culver City.

2 APPROVED and ADOPTED this \_\_\_\_\_ day of \_\_\_\_\_ 2018.

3  
4  
5 THOMAS AUJERO SMALL, MAYOR  
6 City of Culver City, California


7  
8 ATTEST:

APPROVED AS TO FORM:

9  
10  
11 JEREMY GREEN, City Clerk

for CAROL A. SCHWAB,  
City Attorney


12 A18-00172

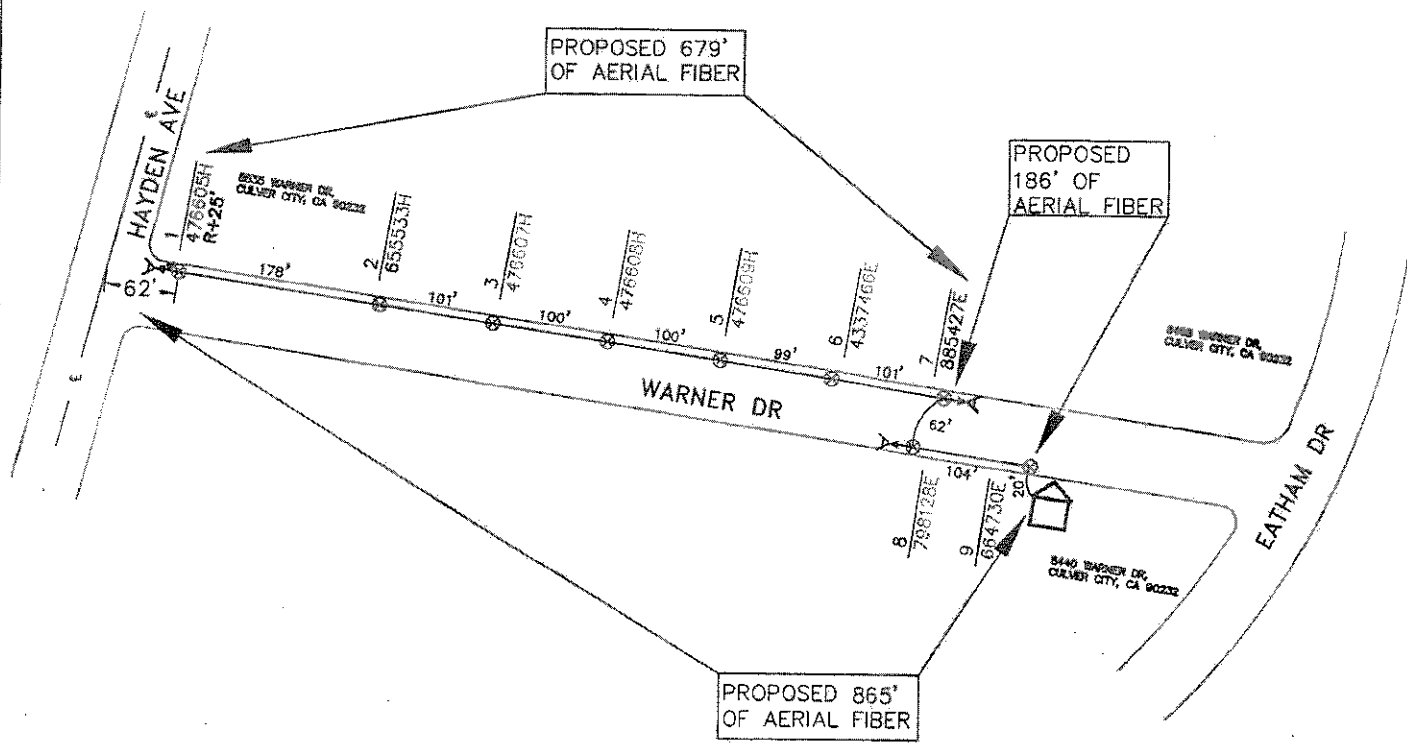

| BILL OF MATERIALS |                   |     |         |
|-------------------|-------------------|-----|---------|
| NO.               | MATERIAL          | QTY | FOOTAGE |
| 1                 | FIBER OPTIC CABLE | 1   | 865'    |

| LEGEND |                       |
|--------|-----------------------|
| ⊗      | EXISTING UTILITY POLE |

**CROWN CASTLE**  
 200 SPECTRUM CENTER DR, STE. 1800  
 IRVINE, CA 92618  
 www.crowncastle.com

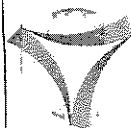

**SUPDESIGN GROUP, LLC**  
 722 GENEVIEVE ST, SUITE 1  
 SOLANA BEACH, CA 92075  
 www.supdesignllc.com

|                                                                  |                                  |
|------------------------------------------------------------------|----------------------------------|
| PROJECT ADDRESS:<br>WARNER DR AND HAYDEN AVE,<br>CULVER CITY, CA |                                  |
| SYSTEM EXHIBIT A                                                 | PROJECT #: S06596-8440 WARNER DR |

# Exhibit A of Resolution No 2018-R

PROPOSED 55' OF 3-1 $\frac{1}{4}$ " HDPE CONDUIT  
FROM EXISTING CONDUIT TO VAULT

PROPOSED WILCON 2' X 3' VAULT

PROPOSED 3' X 5' BORE PIT

PROPOSED 5' DIRT TRENCH

PROPOSED 3' X 5' BORE PIT



RISER AT EXISTING UTILITY POLE #NT

PROPOSED REMOVAL & REPLACEMENT  
5' X 6' SIDEWALK PANEL

PROPOSED REMOVAL & REPLACEMENT  
5' X 5' SIDEWALK PANEL

DIRECTIONAL BORE

SCALE 1"=40'

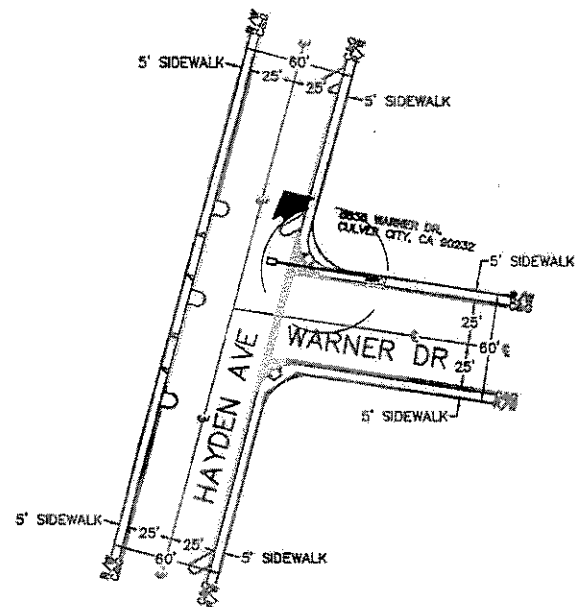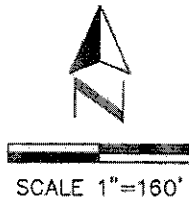

### LEGEND

#### PROPOSED IMPROVEMENTS:

HANDHOLE / VAULT (PVT)

3' X 5' BORE PIT

SIDEWALK (PCC) REMOVAL & REPLACEMENT

DIRECTIONAL BORE AND FIBER CONDUIT (PVT)

DIRT TRENCH AND CONDUIT(S)(PVT)

#### EXISTING IMPROVEMENTS:

EXISTING UTILITY POLE

#### SYMBOL



#### SYMBOL



### BILL OF MATERIALS

| NO. | MATERIAL                              | QTY | FOOTAGE |
|-----|---------------------------------------|-----|---------|
| 1   | CONDUIT (PVT) 1-1/4" PVC              | 3   | 180     |
| 2   | PLACE NEW 2' X 3' VAULT (PVT)         | 1   |         |
| 3   | TOTAL BORE PIT                        | 2   |         |
| 4   | TOTAL SIDEWALK (PCC) REMOVE & REPLACE | 2   | 55 SF   |

**CROWN CASTLE**  
200 SPECTRUM CENTER DR. STE. 1800  
IRVINE, CA 92618  
www.crownncastle.com



**SUPDESIGN GROUP, LLC**  
722 GENEVIEVE ST. SUITE T  
SOLANA BEACH, CA 92075  
www.supdesignllc.com

#### PROJECT ADDRESS:

WARNER DR AND HAYDEN AVE,  
CULVER CITY, CA

SYSTEM EXHIBIT B

PROJECT #: S06596-8440 WARNER DR