

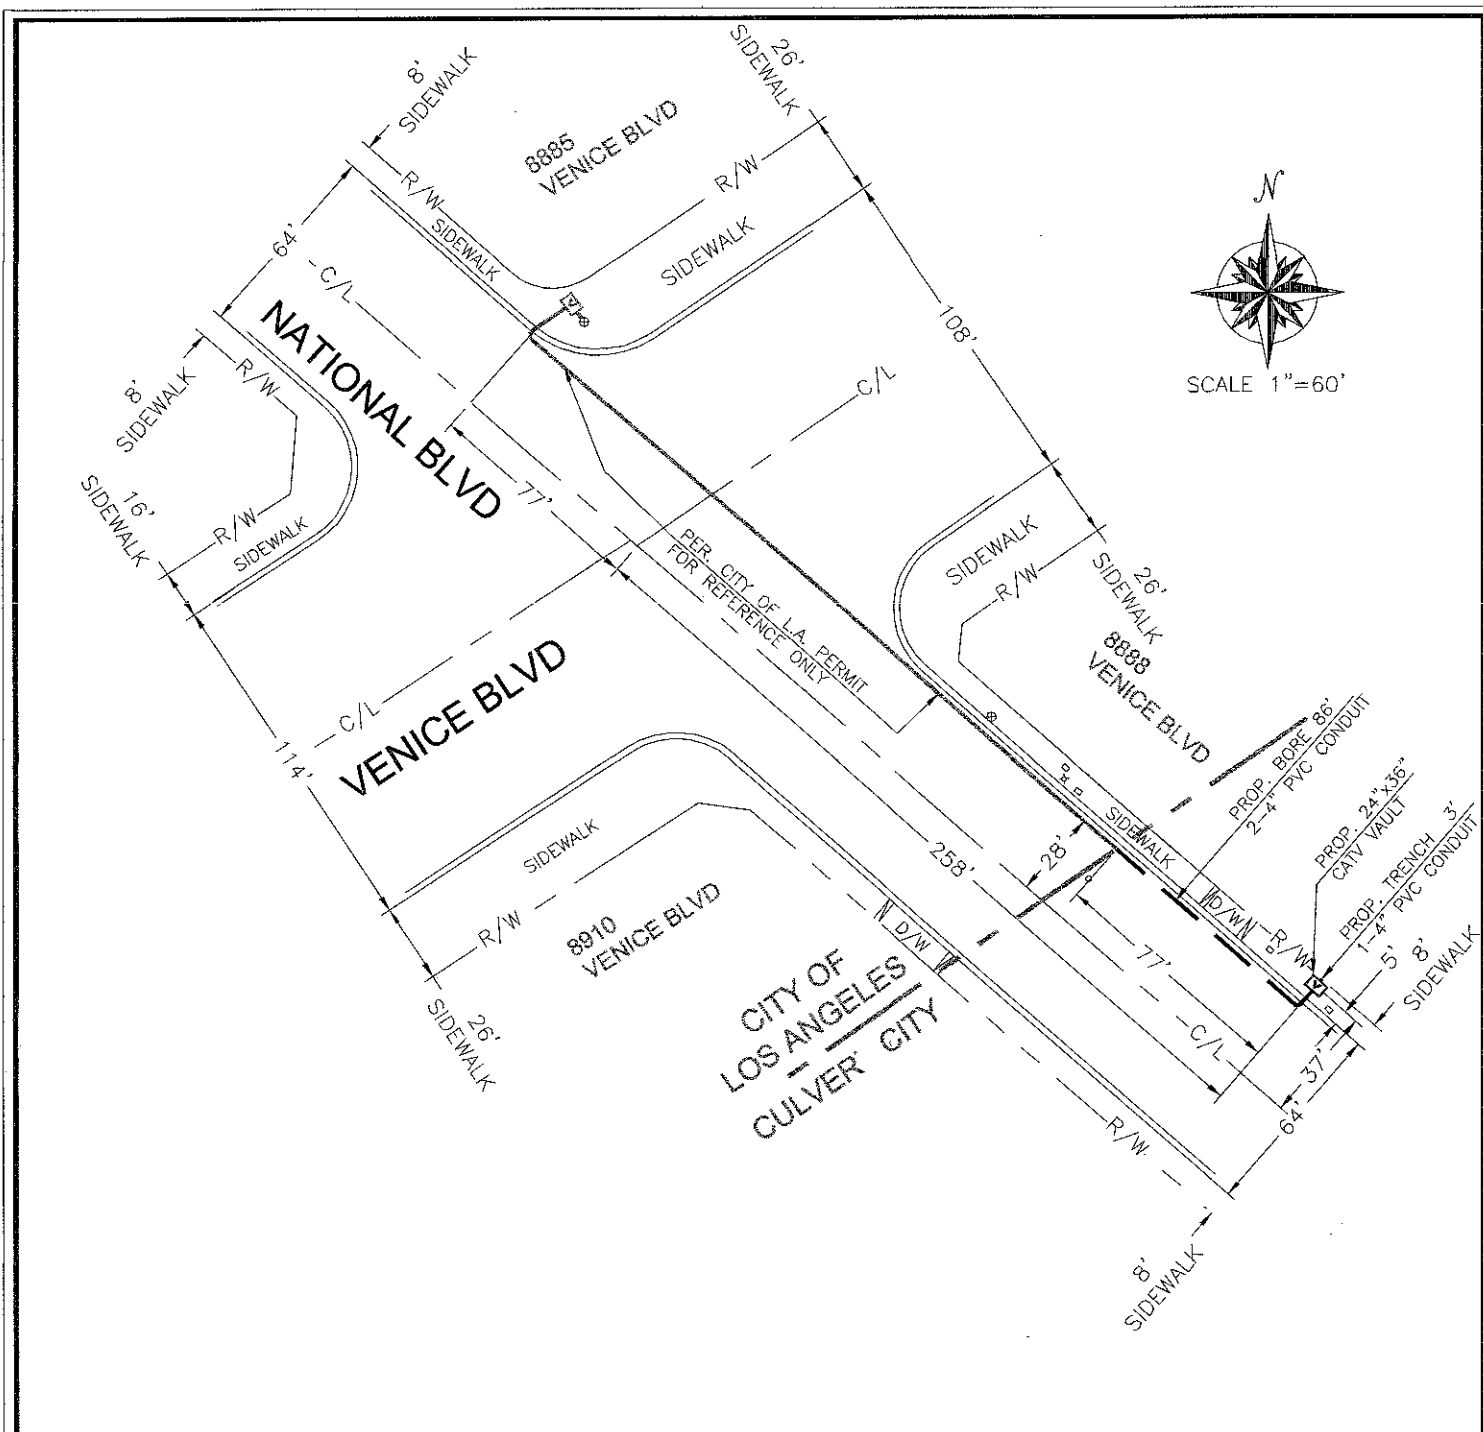


EXHIBIT A

BILL OF MATERIALS

| NO. | MATERIAL                 | QTY | FOOTAGE |
|-----|--------------------------|-----|---------|
| 1   | 2-4" PVC CONDUIT         |     | 86'     |
| 2   | 1-4" PVC CONDUIT         |     | 3'      |
| 3   | PLACE 24"x36" CATV VAULT | 1   |         |
| 4   |                          |     |         |

LEGEND

- PROPOSED BORE (CULVER CITY)
- PROPOSED TRENCH (CULVER CITY)
- [V] PROPOSED CATV VAULT (CULVER CITY)
- PROPOSED TRENCH (CITY OF L.A.)
- [V] PROPOSED CATV VAULT (CITY OF L.A.)

**TIME WARNER  
CABLE**

6357 ARIZONA CIRCLE  
LOS ANGELES, CA 90045



1250 CORONA POINTE SUITE 308 CORONA CA 92879  
OFFICE: 951.273.1814 FAX: 951.273.1818

ADDRESS/PROJECT:

8884 VENICE BLVD,  
LOS ANGELES, CA. 90034

SYSTEM EXHIBIT

SHEET 1 OF 1