

LEGEND

PROPOSED IMPROVEMENTS:	SYMBOL
HANDHOLE / VAULT (PVT)	
3' X 5' BORE PIT	
SIDEWALK (PCC) REMOVAL & REPLACEMENT	
DIRECTIONAL BORE AND FIBER CONDUIT (PVT)	
DIRT TRENCH AND CONDUIT(S)(PVT)	
EXISTING IMPROVEMENTS:	SYMBOL
EXISTING UTILITY POLE	

BILL OF MATERIALS

NO.	MATERIAL	QTY	FOOTAGE
1	CONDUIT (PVT) 1-1/4" PVC	3	180
2	PLACE NEW 2' X 3' VAULT (PVT)	1	
3	TOTAL BORE PIT	2	
4	TOTAL SIDEWALK (PCC) REMOVE & REPLACE	2	55 SF



FREEDOM TELECOMMUNICATIONS, LLC dba

 624 SOUTH GRAND AVENUE, SUITE 2500
 LOS ANGELES, CA 90017
 www.wilcon.com

 SUPDESIGN
 GROUP, LLC
 722 GENEVIEVE ST, SUITE T
 SOLANA BEACH, CA 92075
 www.supdesignllc.com

PROJECT ADDRESS:
 WARNER DR AND HAYDEN AVE,
 CULVER CITY, CA

SYSTEM EXHIBIT B	PROJECT #: SO6596-8440 WARNER DR
------------------	----------------------------------

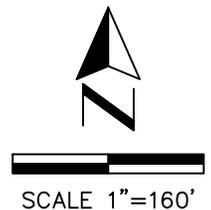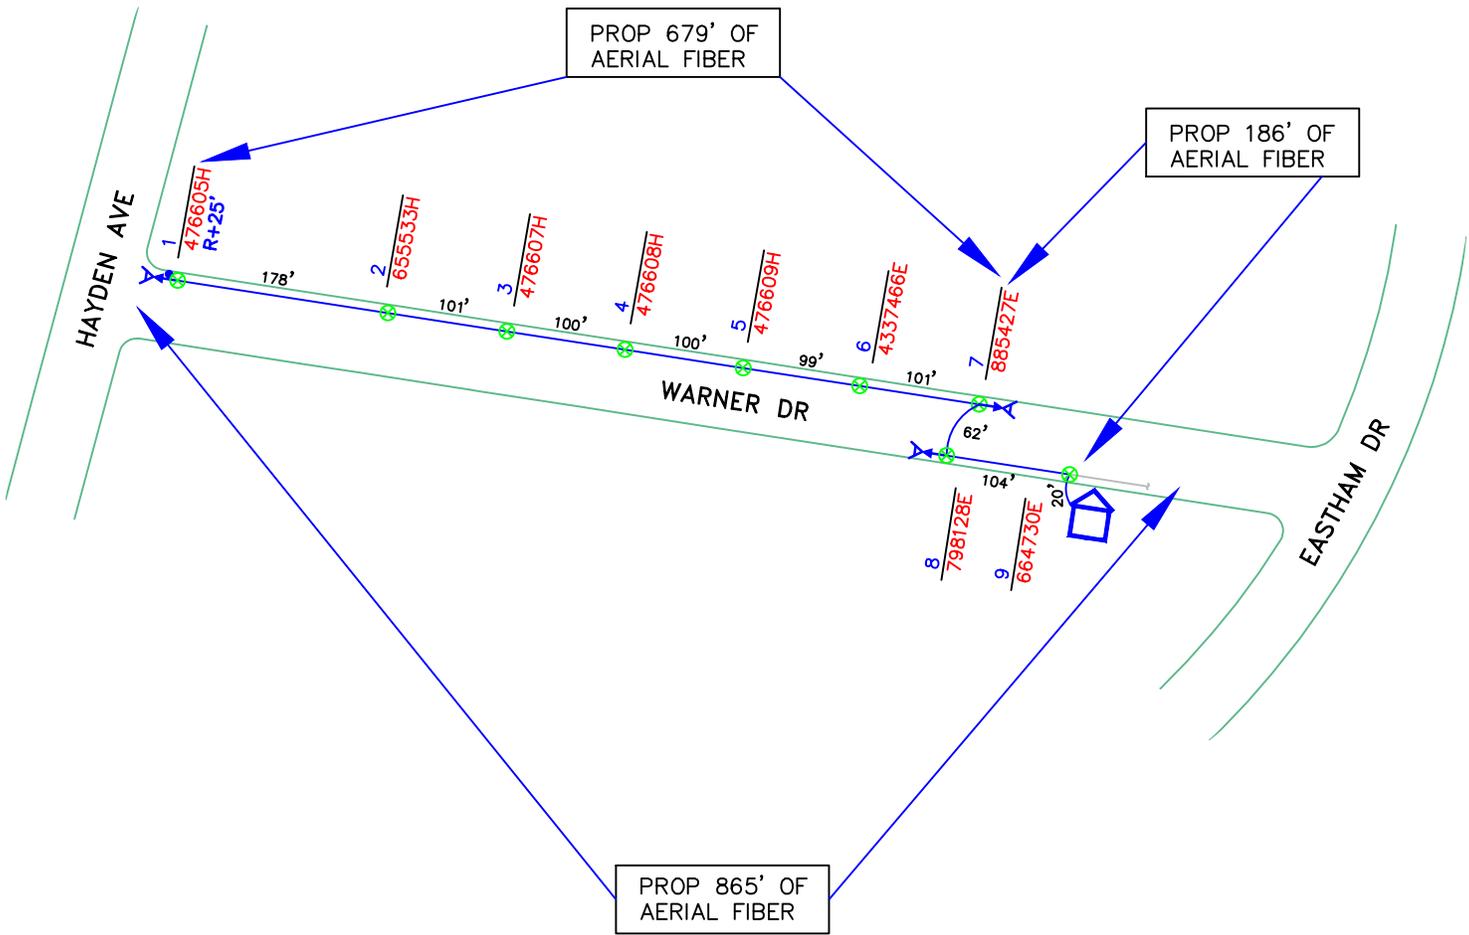

BILL OF MATERIALS			
NO.	MATERIAL	QTY	FOOTAGE
1	FIBER OPTIC CABLE	1	865'

LEGEND	
	EXISTING UTILITY POLE

FREEDOM TELECOMMUNICATIONS, LLC dba

624 SOUTH GRAND AVENUE, SUITE 2500
LOS ANGELES, CA 90017
www.wilcon.com

SUPDESIGN GROUP, LLC
722 GENEVIEVE ST, SUITE T
SOLANA BEACH, CA 92075
www.supdesignllc.com

PROJECT ADDRESS: WARNER DR AND HAYDEN AVE, CULVER CITY, CA	
SYSTEM EXHIBIT	PROJECT #: S06596-8440 WARNER DR