


Fire Vehicle Reference

The Culver Studios - Van Buren Parking Structure
Proposed Exit Ramp Section at Van Buren Pl.

Scale: 1" = 8'-0"

07.13.16

WALTER P MOORE

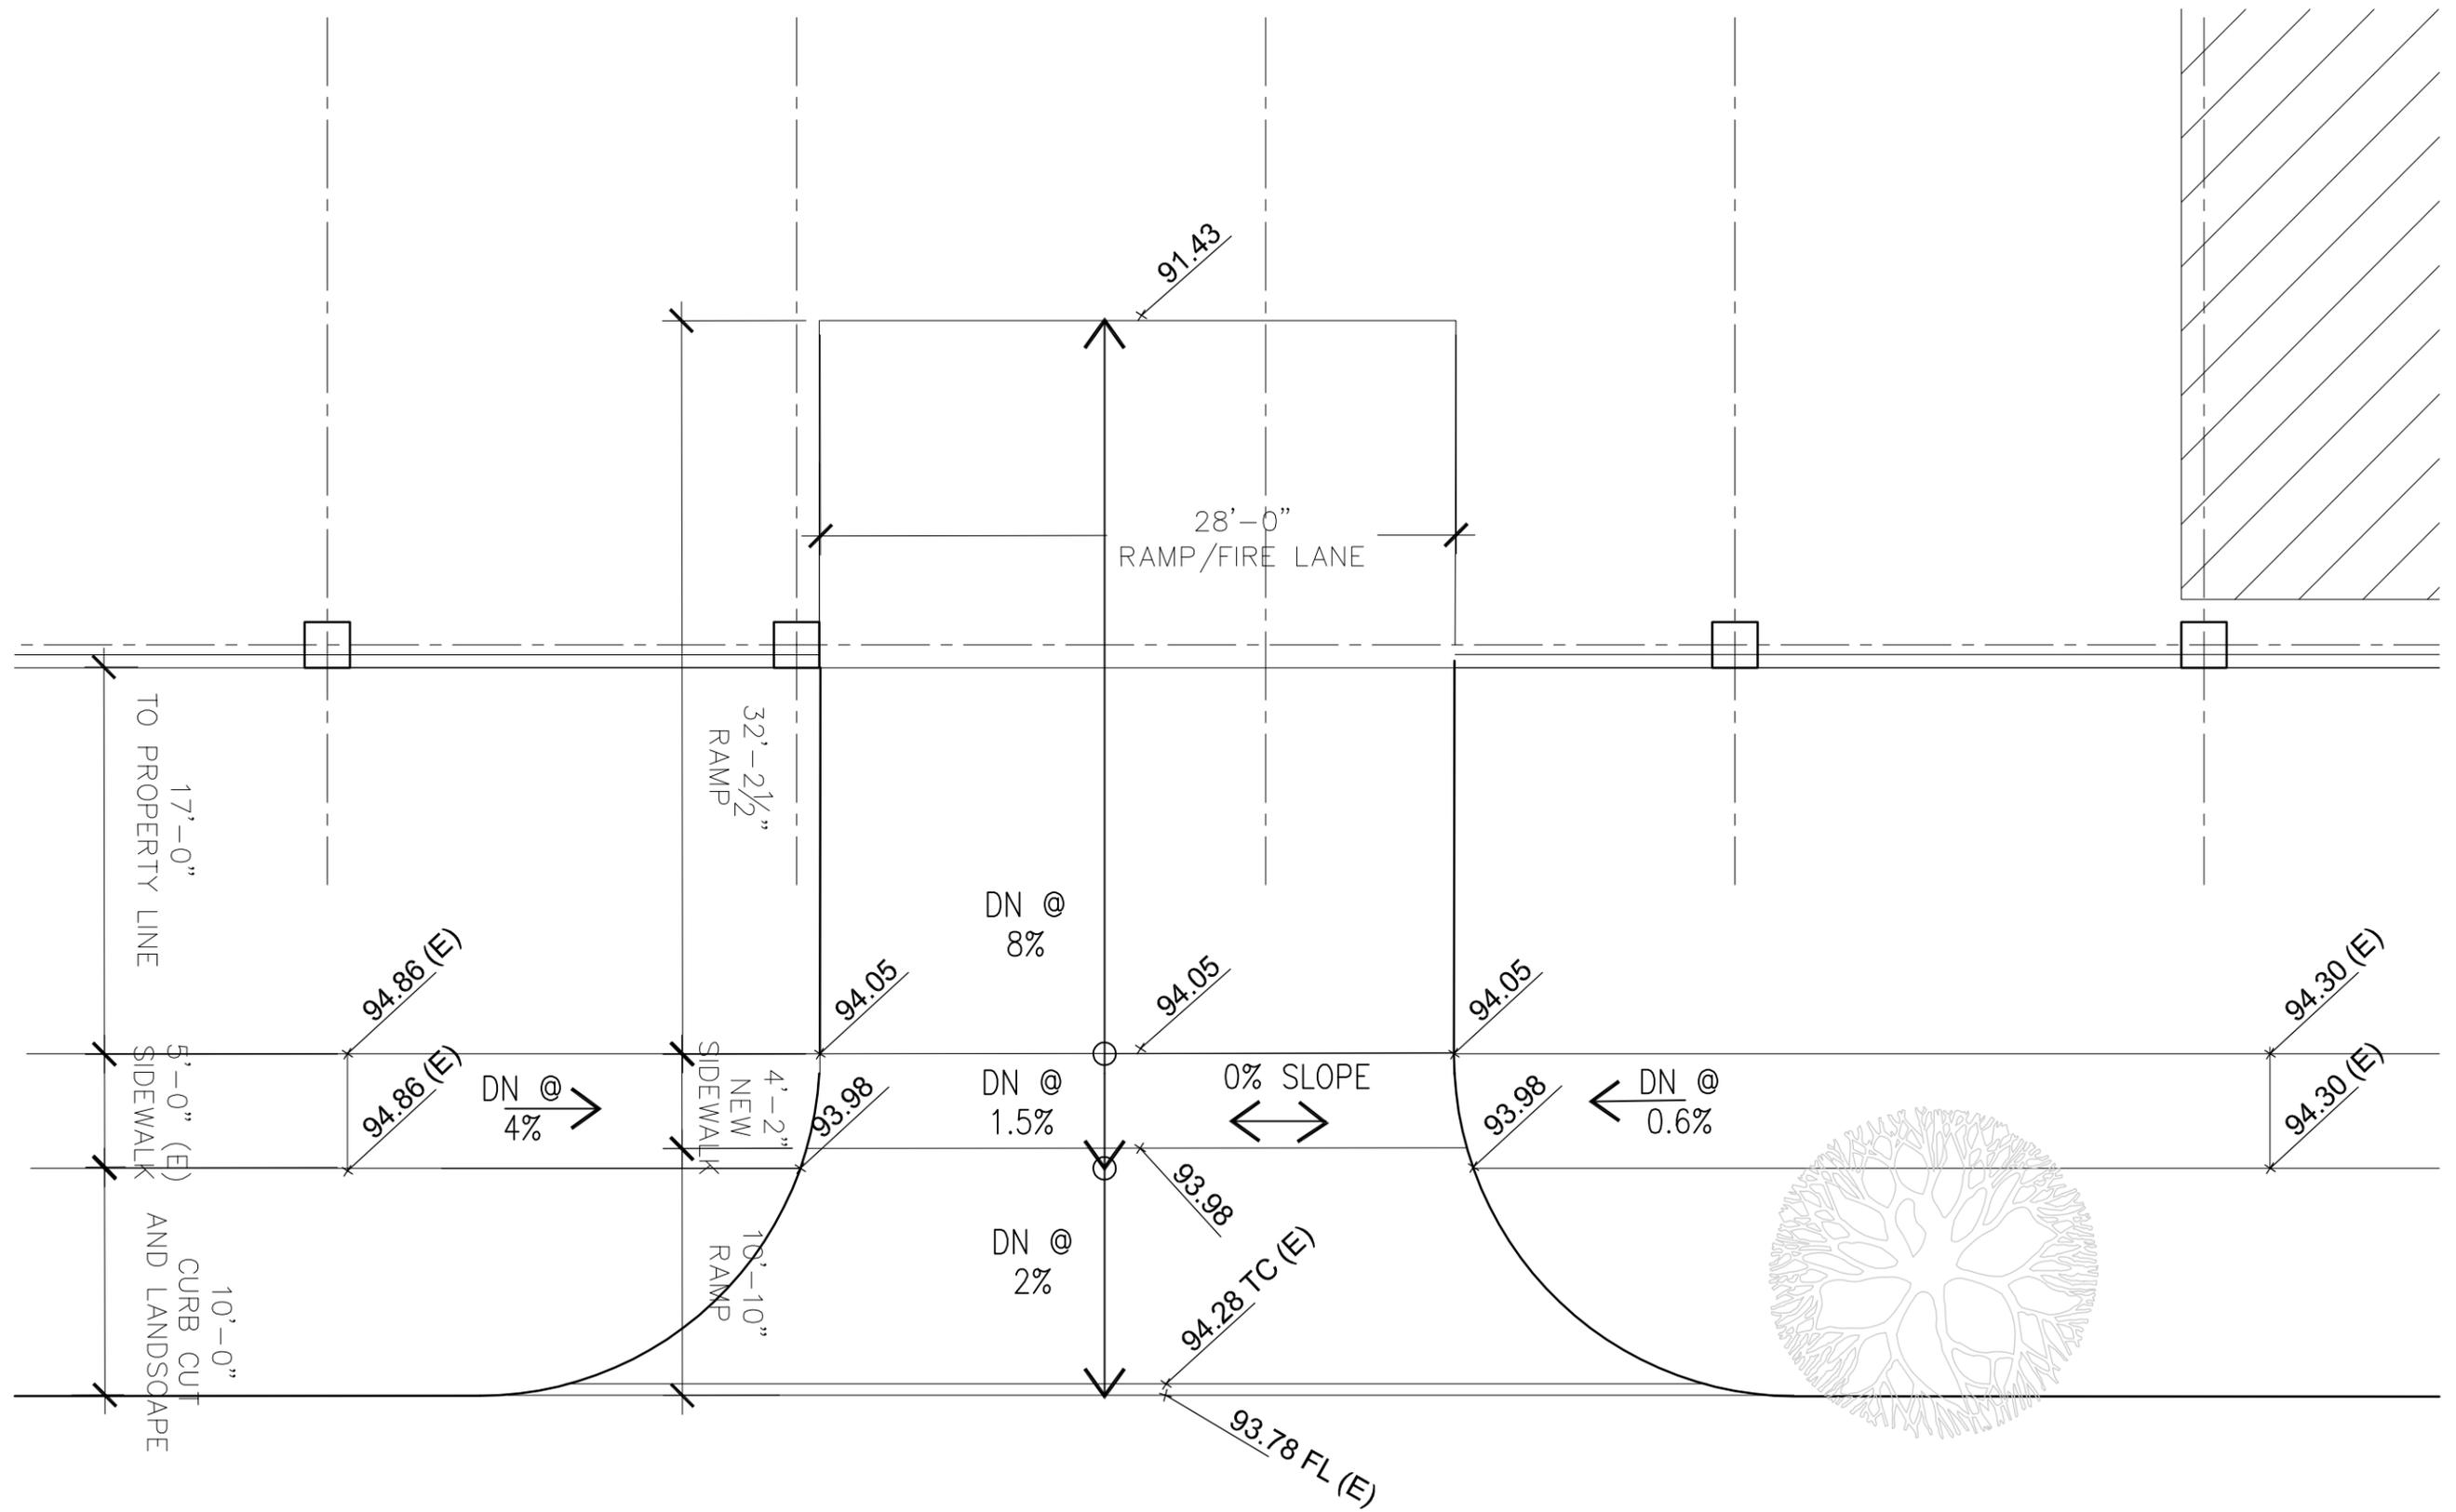

The Culver Studios - Van Buren Parking Structure
Proposed Exit Ramp Plan at Van Buren Pl.

Scale: 1" = 8'-0"

07.13.16

WALTER P MOORE