



REVISED - VAN BUREN PARKING GARAGE

EAST - WEST SECTION - 36" OFFSET & 18' SETBACK

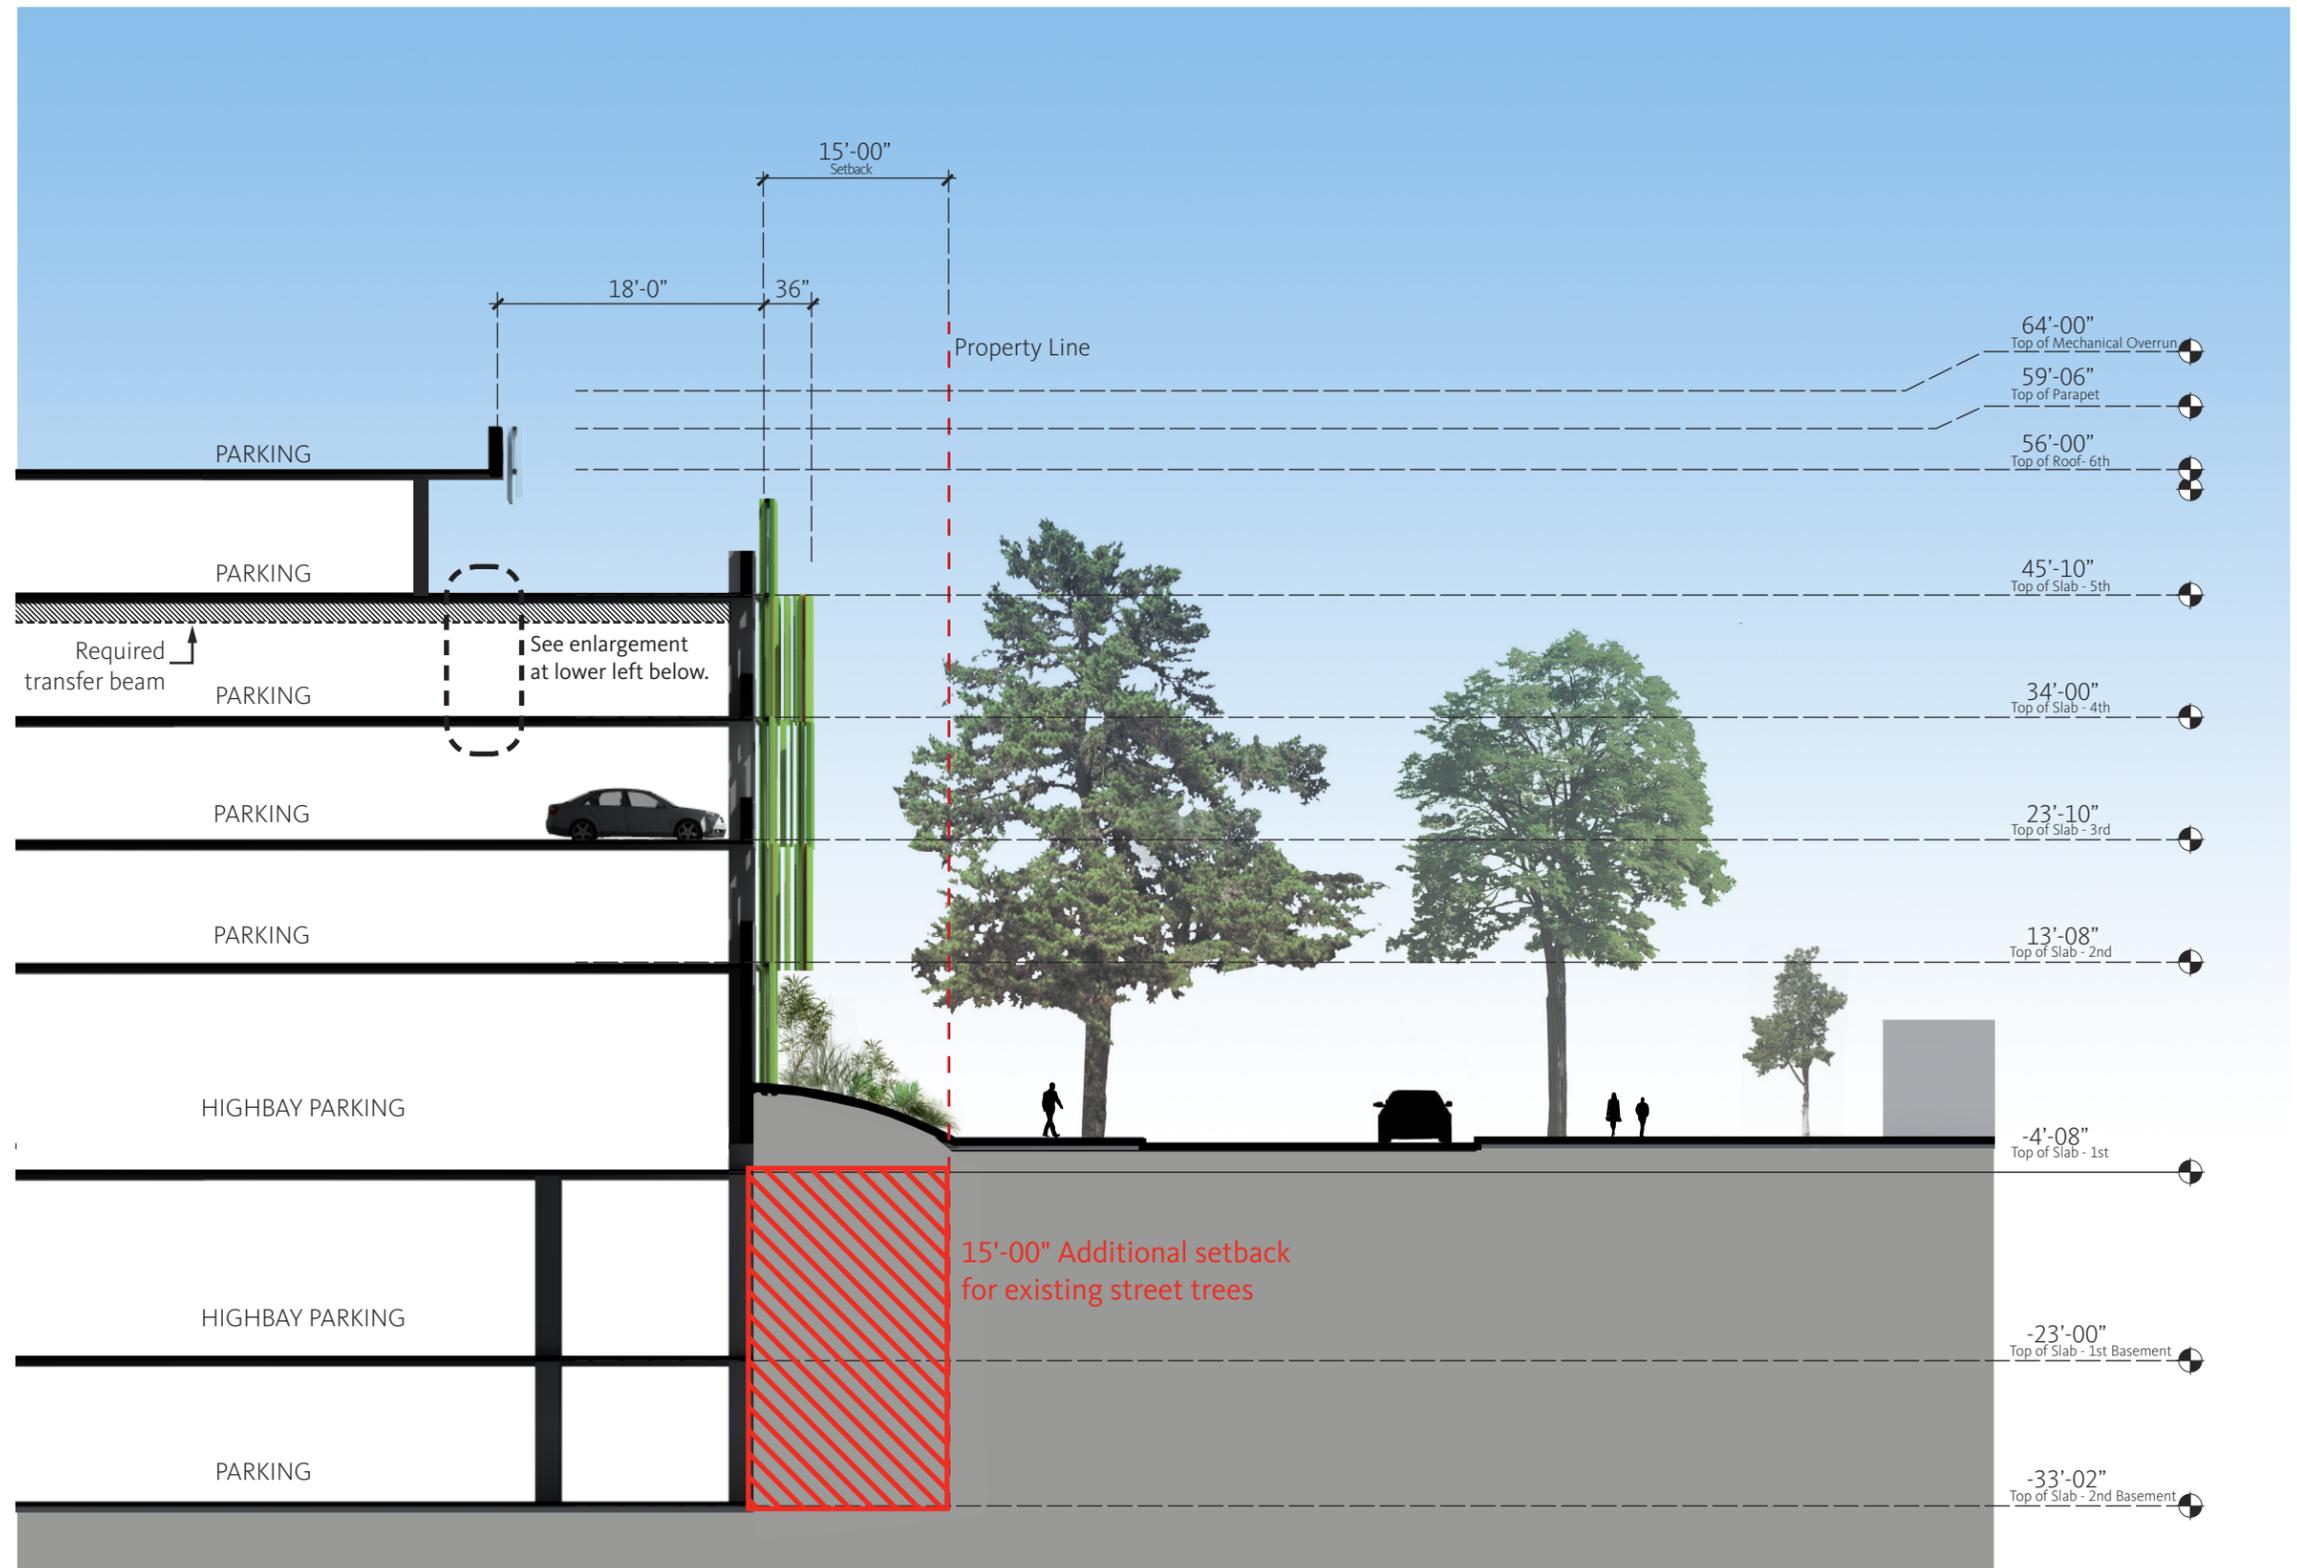

ENLARGEMENT OF TRANSFER BEAM SECTION.

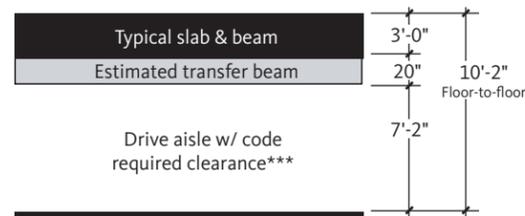

Notes:

*To be further verified in schematic design by architect and engineer.

**To be verified by arborist.

***2 inch dimension for engineering tolerance