

MEETING DATE: 04/13/15

AGENDA ITEM: Adoption of a Resolution Approving an Encroachment Agreement with Time Warner Cable for Use of the Public Rights-of-Way on Bristol Parkway

ATTACHMENTS

		<u>Pages</u>
1	Resolution, Proposed	1-2
2	System Exhibit	3

RESOLUTION NO. 2015-R _____

A RESOLUTION OF THE CITY COUNCIL OF THE CITY OF
CULVER CITY, CALIFORNIA, APPROVING AN
ENCROACHMENT AGREEMENT WITH TIME WARNER
CABLE.

WHEREAS, Time Warner Cable is the holder of a state video franchise,
issued pursuant to the Digital Infrastructure and Video Competition Act of 2006, authorizing
it to provide cable video services in Culver City;

WHEREAS, Time Warner Cable's state video franchise also authorizes it to
install conduit, fiber optic cables and related telecommunication facilities within municipal
rights-of-way;

WHEREAS, Time Warner Cable has applied for a permit to encroach upon
Culver City's public rights-of-way in order to install conduit, fiber optic cables and related
telecommunication facilities;

WHEREAS, the City of Culver City is authorized to regulate the time, place
and manner of the placement of telecommunication or video facilities in its public rights-of-
way;

WHEREAS, the City of Culver City regulates the time, place and manner of
the placement of telecommunication or video facilities in its public rights-of-way through the
issuance of encroachment permits and encroachment agreements;

WHEREAS, Section 11.20.025(D) of the Culver City Municipal Code provides
that issuance of encroachment permits is subject to approval by the Culver City
Council.

NOW, THEREFORE, the City Council of the City of Culver City, California,
DOES HEREBY RESOLVE, as follows:

1 1. The encroachment permit application submitted by Time Warner Cable
2 for its project at 6120 Bristol Parkway is hereby approved.

3 2. The City Manager is authorized to execute the related encroachment
4 agreement on behalf of the City of Culver City.

5
6 APPROVED and ADOPTED this _____ day of _____ 2015.
7

8
9
10 _____
MEGHAN SAHLI-WELLS, MAYOR
City of Culver City, California
11


12
13 ATTEST:

APPROVED AS TO FORM:


14
15 _____
16 MARTIN COLE, City Clerk

15 _____
16 *for* CAROL A. SCHWAB,
City Attorney
17

18 A15-00109
19
20
21
22
23
24
25
26
27
28

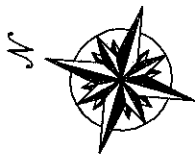

SCALE 1"=100'

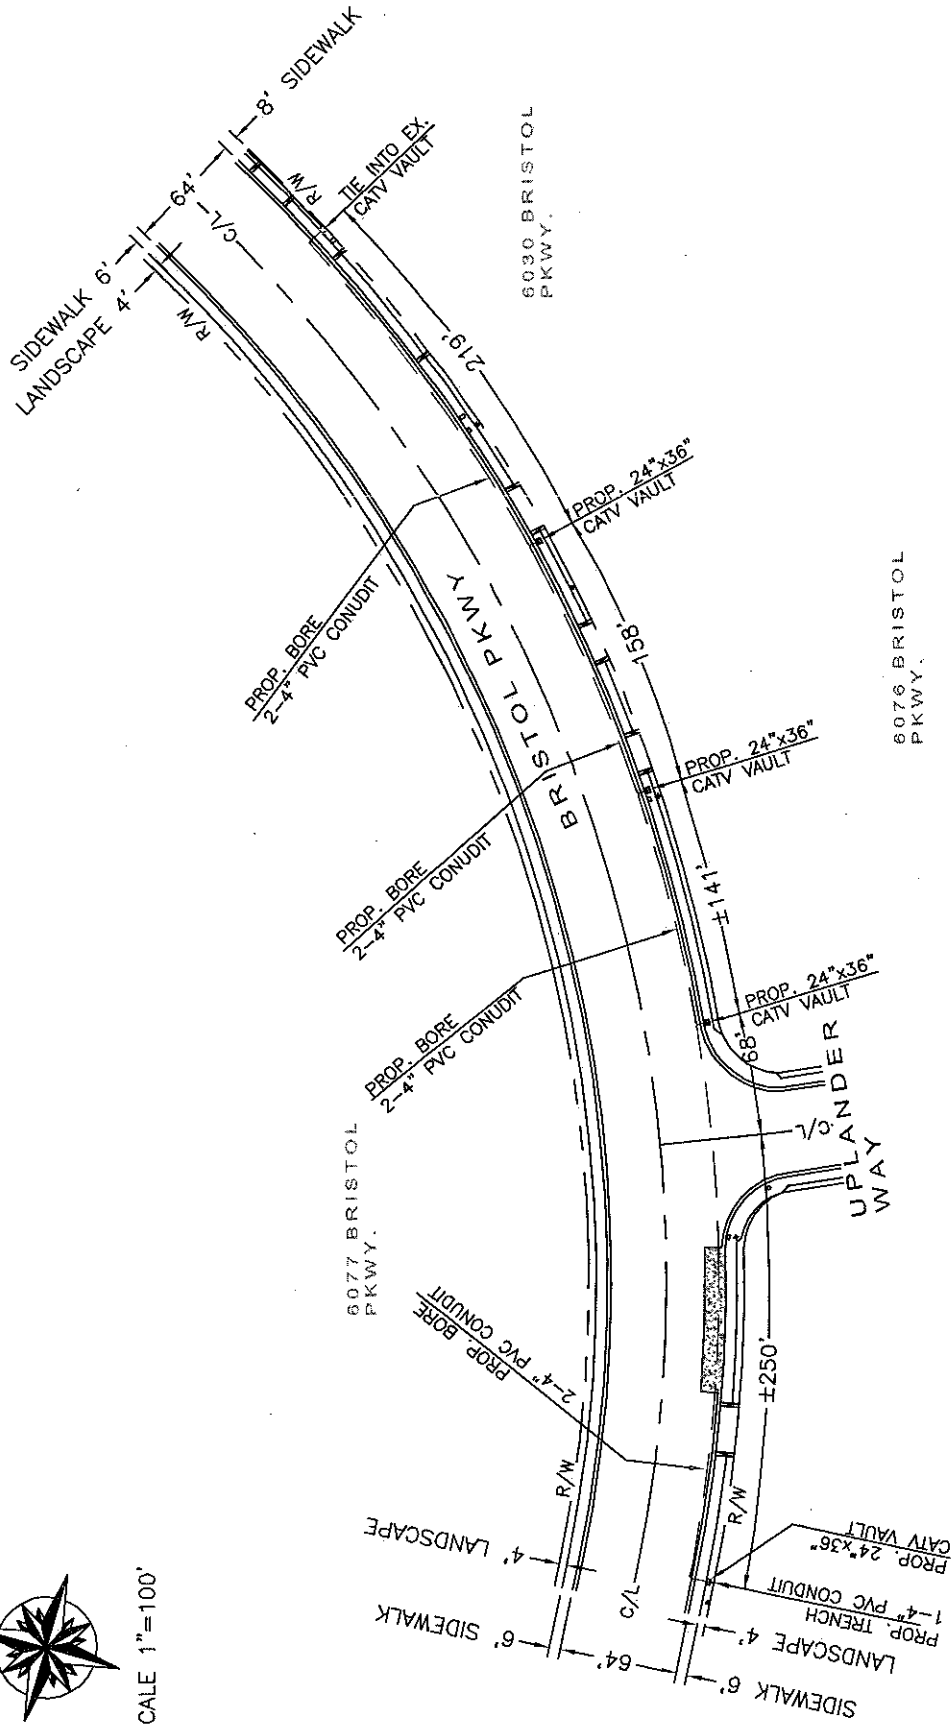

6120 BRISTOL PKWY.
6100 BRISTOL PKWY.
6077 BRISTOL PKWY.
6030 BRISTOL PKWY.
6076 BRISTOL PKWY.

ADDRESS/PROJECT:
6120 BRISTOL PKWY,
CULVER CITY, CA 90230

SYSTEM EXHIBIT

SHEET 1 OF 1

- LEGEND**
- PROPOSED BORE
 - PROPOSED TRENCH
 - ▣ PROPOSED CATV VAULT
 - ▣ EX. CATV VAULT

**TIME WARNER
CABLE**
6357 ARIZONA CIRCLE
LOS ANGELES, CA 90045



1250 CORONA POINTE SUITE 308 CORONA CA 92879
OFFICE: 951.273.1814 FAX: 951.273.1818

BILL OF MATERIALS

NO.	MATERIAL	QTY	FOOTAGE
1	1-4" PVC CONDUIT		3'
2	2-4" PVC CONDUIT		836'
3	PLACE 36"x60" CATV VAULT	4	

3