

MEETING DATE: April 8, 2013

AGENDA ITEM: **(1) Approval of Street Closures Related to the Train 4 Autism Culver City 5K/10K Run Walk Event; (2) Consideration of the Amount of In-Kind Assistance for and Possible City Sponsorship of the Event; and (3) Approval of a Related License Agreement.**

ATTACHMENTS

	<u>Pages</u>
1. Map of Event Route	1-4
2. Costs for the Train 4 Autism Race	5

LEGEND

- 28" CONE (REFLECTORIZED)
- TYPE 1 WITH SIGN
- TO PARADE BARRICADE
- TRAFFIC SIGNAL
- OFFICER
- RUNNERS' PATH


ROAD CLOSED AHEAD	ROAD CLOSED AHEAD	ROAD CLOSED AHEAD
W20-1	C9(CA)	W3-4
ROAD CLOSED AHEAD	ROAD CLOSED AHEAD	LANE CLOSED
W20-3	W20-2	C30(CA)
ROAD CLOSED	R11-2	R11-4
R11-2	R11-4	R3-2
M4-10(RM4-10(L)	R3-1	R3-1
R3-210A(R3-1(L0A)	SC3	SC3

ALL TRAFFIC CONTROL SIGNS SHALL BE INSTALLED AND MAINTAINED TO MEET THE MINIMUM REQUIREMENTS



1. DATE/TIME: 6-16-13 FROM 08:00 HOURS TO 11:00 HOURS.
2. ALL SIGNING, STRIPPING, AND TRAFFIC CONTROL DEVICES SHALL CONFORM TO THE (CURRENT) STATE OF CALIFORNIA DEPARTMENT OF TRANSPORTATION (CALTRANS) STANDARD PLANS AND STANDARD SPECIFICATIONS, CALIFORNIA MUTED, AND ANY AMENDMENTS THEREOF, AND AS SHOWN ON THESE PLANS, SYMBOLS, AND ABBREVIATIONS USED ARE SHOWN ON CALTRANS STANDARD PLANS A10A-25, A20A-D, AND A24A-E.
3. THERE WILL BE NO INTERFERENCE WITH TRAFFIC SIGNALS OR CROWDS.
4. CONES WILL BE 28" MINIMUM HEIGHT AND HAVE REFLECTORIZED SLEEVES.
5. POLICE WILL DIRECT TRAFFIC IF NECESSARY.

WORK ZONE TRAFFIC CONTROL PLAN GENERAL NOTES

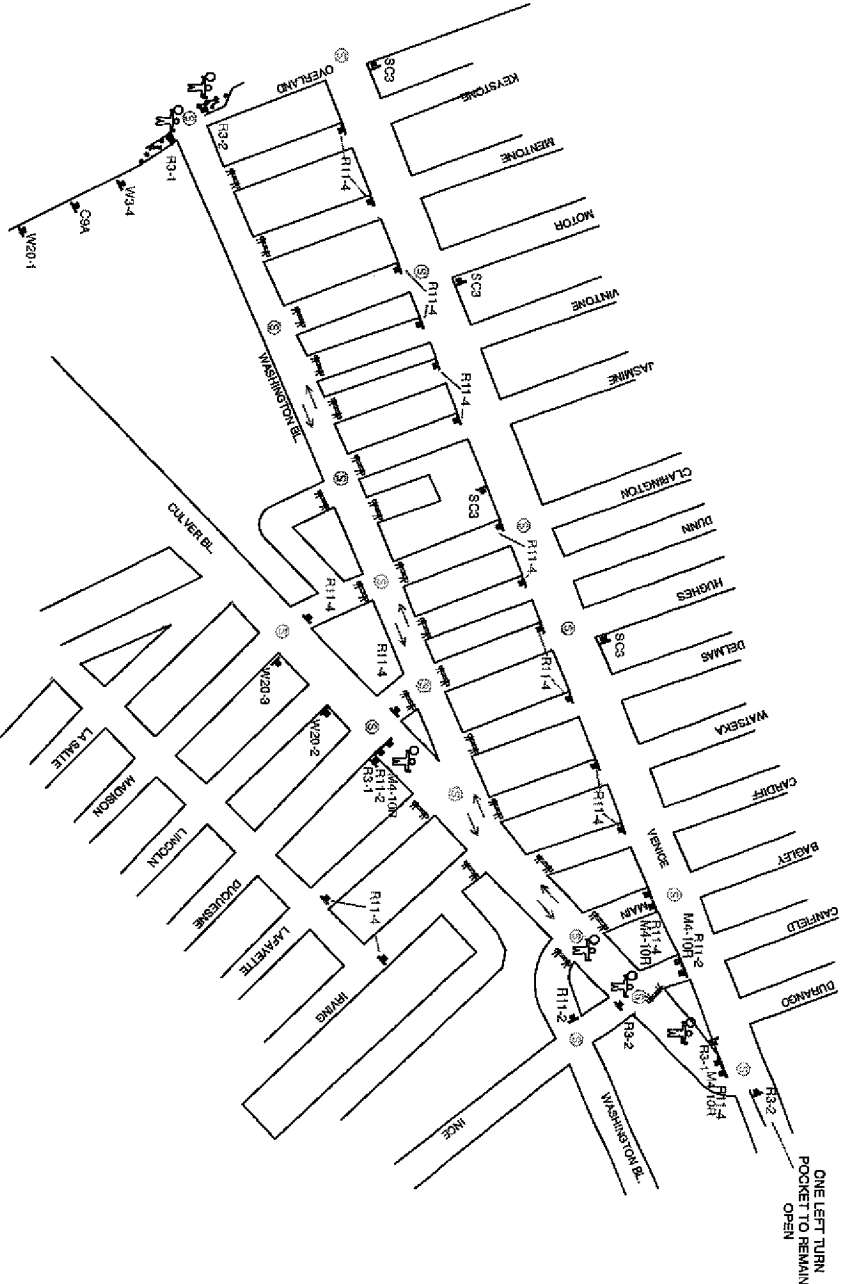

TRAFFIC CONTROL FOR

TRAIN 4 AUTISM CULVER CITY
5K & 10K

PROJECT LOCATION

WASHINGTON BLVD
FULL STREET CLOSURE
CULVER CITY, CALIFORNIA

LOCATION CONTACT

TIM BOMBA
OFFICE # 323.610.8462
EMAIL: LALABOMBA@ARTHLINK.NET

REVISION DESCRIPTION

REV	DATE	DESCRIPTION
1		
2		
3		
4		

SCALE: N.T.S. SHEET 1 OF 4

LEGEND

- 24" CONE (REFLECTORIZED)
- TYPE 1 WITH SIGN
- 10' PARADE BARRICADE
- TRAFFIC SIGNAL
- OFFICER
- RUNNERS' PATH


ROAD WORK AHEAD	ROAD WORK AHEAD	ROAD WORK AHEAD
W20-1	C9(CA)	W3-4
ROAD CLOSED	ROAD CLOSED	LANE CLOSED
W20-3	W20-2	C30(CA)
ROAD CLOSED	ROAD CLOSED	ROAD CLOSED
R11-2	R11-4	R3-2
M4-10R	M4-10L	R3-1
R3-2	R3-1	SC3
R3-2	R3-1	SC3

ALL TRAFFIC CONTROL WILL BE INSTALLED AND MAINTAINED TO MEET THE MINIMUM REQUIREMENTS



1. DATE/TIME: 6-16-13 FROM 08:00 HOURS TO 11:00 HOURS.
2. ALL SIGNING, STRIPING, AND TRAFFIC CONTROL DEVICES SHALL CONFORM TO THE (CURRENT) STATE OF CALIFORNIA DEPARTMENT OF TRANSPORTATION (CALTRANS) STANDARD PLANS AND STANDARD SPECIFICATIONS, CALIFORNIA, LATEST, AND ANY ADDENDUMS THEREOF, AND AS SHOWN ON THESE PLANS, SYMBOLS, AND ABBREVIATIONS USED ARE SHOWN ON CALTRANS STANDARD PLANS 100A-B, 100A-D, AND 100A-E.
3. THERE WILL BE NO INTERFERENCE WITH TRAFFIC SIGNALS OR CROSSWALKS.
4. CONES WILL BE 28" MINIMUM HEIGHT AND HAVE REFLECTORIZED SLEEVES.
5. POLICE WILL DIRECT TRAFFIC IF NECESSARY.

WORK ZONE TRAFFIC CONTROL PLAN GENERAL NOTES

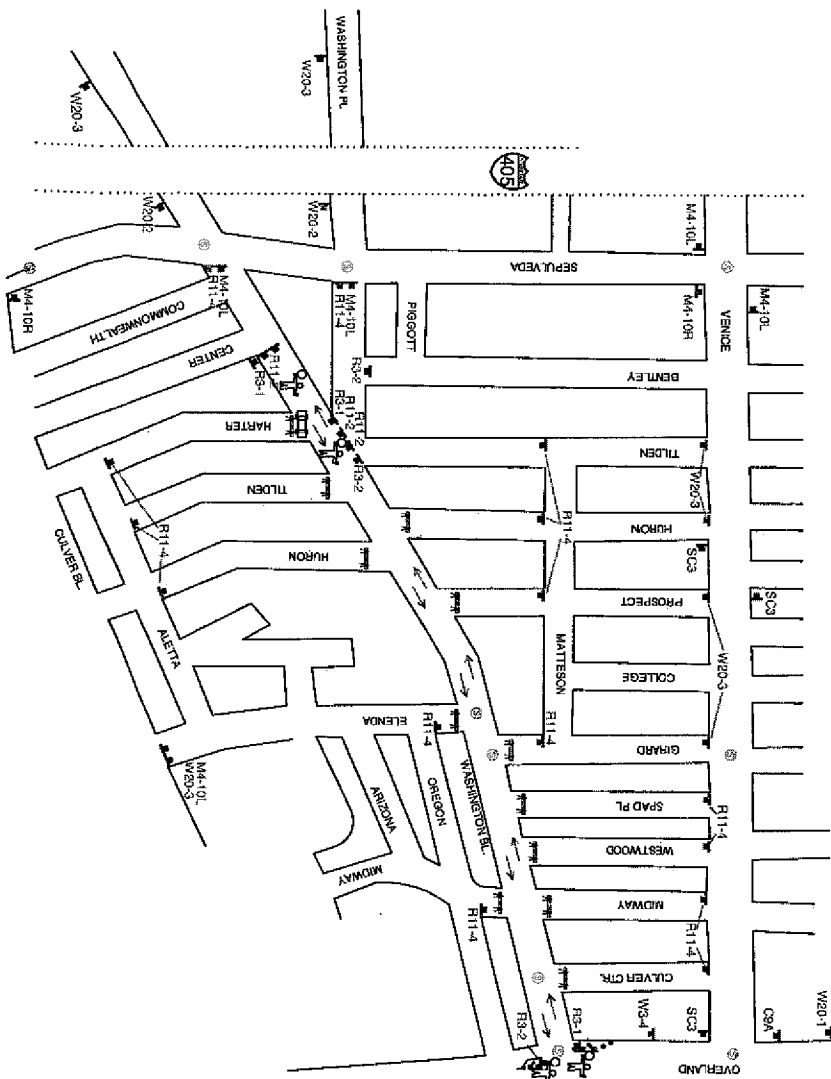

TRAFFIC CONTROL FOR:

TRAIN 4 AUTISM CULVER CITY
SK & 10K

PROJECT LOCATION:

WASHINGTON BLVD
FULL STREET CLOSURE
CULVER CITY, CALIFORNIA


LOCATION CONTACT:

TIM BOMBA
OFFICE #: 323.610.8462
EMAIL: L.A.BOMBAB@GMAIL.COM

REVISION DESCRIPTION

SCALE: N.T.S. SHEET: 2 OF 4

WORK ZONE TRAFFIC CONTROL PLAN GENERAL NOTES

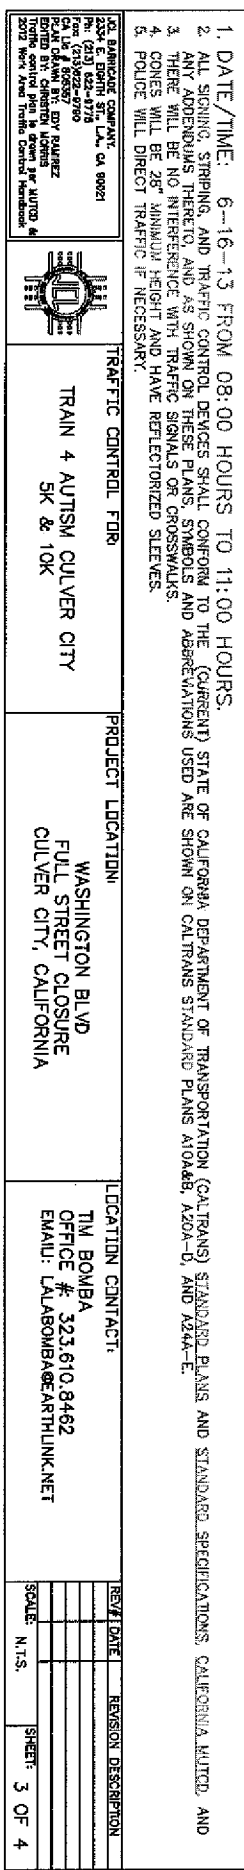

REV#	DATE	REVISION DESCRIPTION

SCALE:	SHEET:
N.T.S.	3 OF 4

LEGEND

- 25' CONE (REFLECTORIZED)
- TYPE 1 WITH SIGN
- 10' PARADE BARRICADE
- TRAFFIC SIGNAL
- OFFICER
- RUNNERS' PATH


ROAD AHEAD	ROAD AHEAD	BE PREPARED TO STOP
W20-1	C30(CA)	W3-4
ROAD CLOSED AHEAD	ROAD CLOSED AHEAD	LANE CLOSED
W20-3	W20-2	C30(CA)
ROAD CLOSED	ROAD CLOSED	ROAD CLOSED
R11-2	R11-4	R3-2
M4-10(R)M4-10(L)	R3-1	
R3-2(LOA)R3-1(LOA)	SC3	

ALL TRAFFIC CONTROL WILL BE INSTALLED AND MAINTAINED AND WATCH MANHOOD REQUIREMENTS



- DATE/TIME: 6-16-13 FROM 08:00 HOURS TO 11:00 HOURS.
- ALL SIGNING, STRINGING, AND TRAFFIC CONTROL DEVICES SHALL CONFORM TO THE (CURRENT) STATE OF CALIFORNIA DEPARTMENT OF TRANSPORTATION (CALTRANS) STANDARD PLANS AND STANDARD SPECIFICATIONS CALIFORNIA, AUTO, AND ANY ADDENDUMS THERE TO, AND AS SHOWN ON THESE PLANS, SYMBOLS, AND ABBREVIATIONS USED ARE SHOWN ON CALTRANS STANDARD PLANS A10A-B, A20A-D, AND A22A-E.
- THERE WILL BE NO INTERFERENCE WITH TRAFFIC SIGNALS OR CROSSWALKS.
- CONES WILL BE 28" MINIMUM HEIGHT AND HAVE REFLECTORIZED SLEEVES.
- POLICE WILL DIRECT TRAFFIC IF NECESSARY.

WORK ZONE TRAFFIC CONTROL PLAN GENERAL NOTES

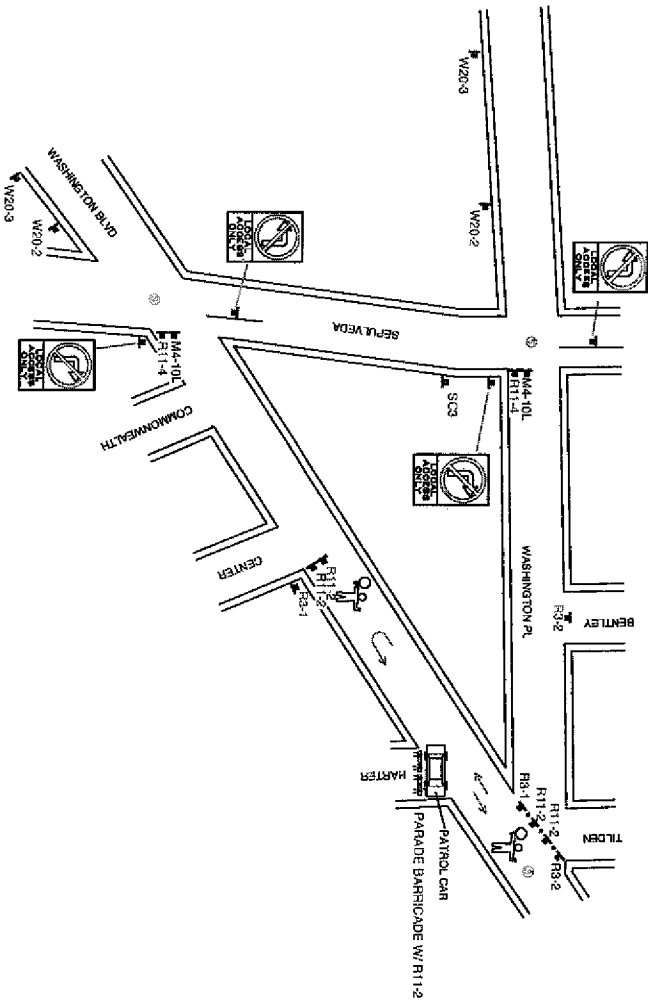

TRAFFIC CONTROL FOR

TRAIN 4 AUTISM CULVER CITY
5K & 10K

PROJECT LOCATION

WASHINGTON BLVD
FULL STREET CLOSURE
CULVER CITY, CALIFORNIA

LOCATION CONTACT

TIM BOMBA
OFFICE #: 323.610.8462
EMAIL: LALBOMBAB@CARTRAILINK.NET

REV	DATE	REVISION DESCRIPTION
SCALE	N.T.S.	SHEET 4 OF 4

RECOMMENDED WAIVERS

In-Kind Staff Costs (Engineering and Coordination)	\$2,044.00
Property Rental Fees	
Media Park	\$100.00
Parking Spaces South of Media Park (\$22.00 x 20 metered spaces = \$440 and \$11.00 x 5 non-metered spaces)	495.00
Equipment Rental Fees	
Sanitation Bin	40.00
TOTAL WAIVED COSTS	\$2,679.00

HARD COSTS (to be paid for by event producer)

	LOW END	HIGH END
Staff and Service Costs (Day of Event)		
Police	\$3,168.92	\$3,168.92
Fire Department	0.00	0.00
PW Maintenance Operations minimum time 4 hours x 2 staff at \$104.23/hr - from 2010	833.84	833.84
Engineering	1,119.04	1,648.46
Permit Fees		
Special Event Permit fee	\$30.00	\$30.00
PW/Engineering/ Street Use permit	318.00	318.00
Recycle/Waste Permit fee	125.00	125.00
Banner Permit fee	119.00	119.00
Banner 4% Surcharge for Permit/Install	40.16	40.16
Opening of Parking Structure three hours early	75.00	75.00
TOTAL HARD COSTS	\$5,828.96	\$6,358.38