




Scale: 1"=100'

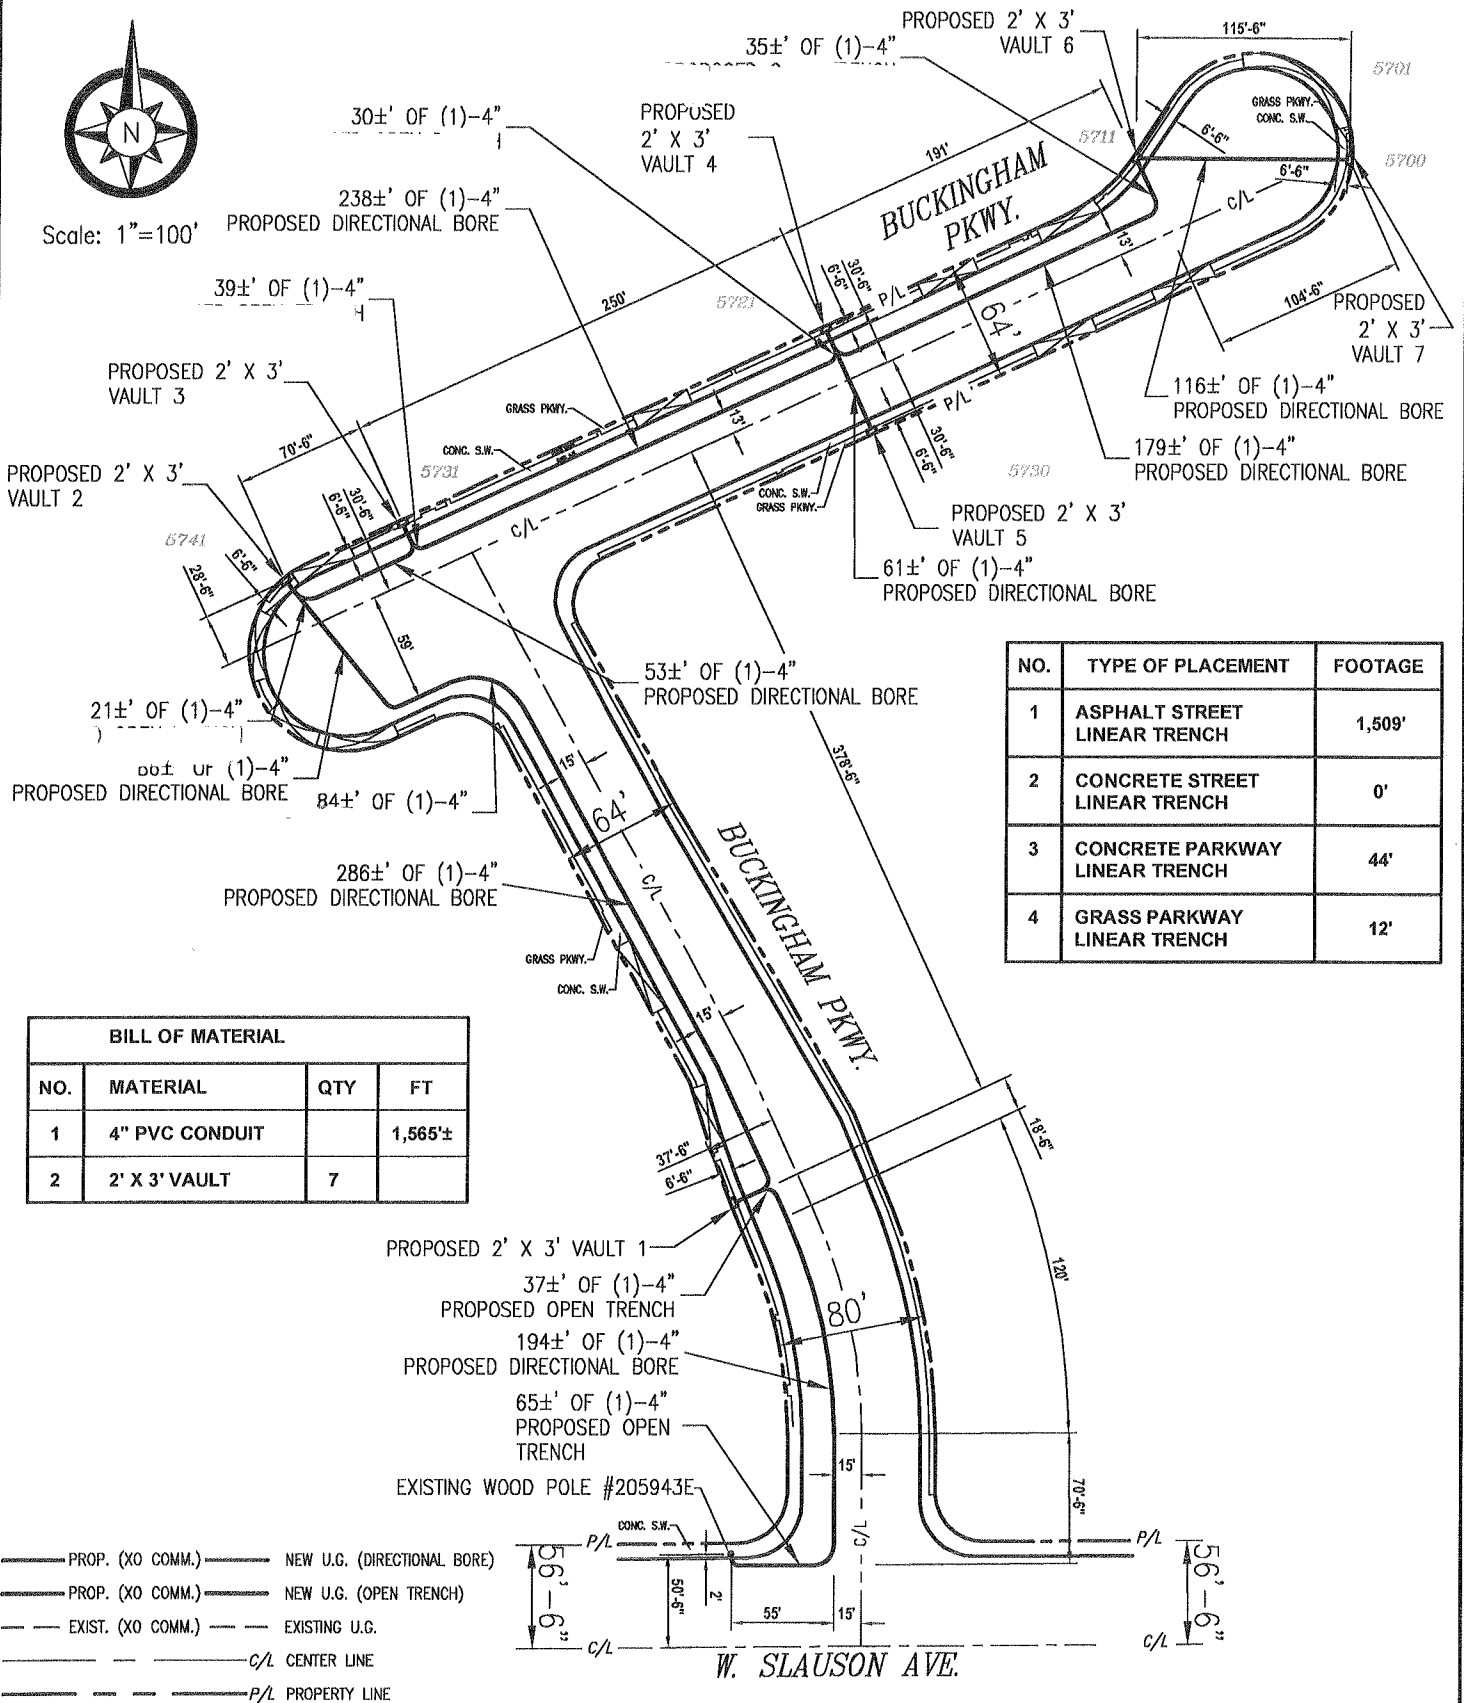

NO.	TYPE OF PLACEMENT	FOOTAGE
1	ASPHALT STREET LINEAR TRENCH	1,509'
2	CONCRETE STREET LINEAR TRENCH	0'
3	CONCRETE PARKWAY LINEAR TRENCH	44'
4	GRASS PARKWAY LINEAR TRENCH	12'

BILL OF MATERIAL			
NO.	MATERIAL	QTY	FT
1	4" PVC CONDUIT		1,565±
2	2' X 3' VAULT	7	

- PROP. (XO COMM.) — NEW U.G. (DIRECTIONAL BORE)
- PROP. (XO COMM.) — NEW U.G. (OPEN TRENCH)
- EXIST. (XO COMM.) — EXISTING U.G.
- C/L — CENTER LINE
- P/L — PROPERTY LINE



OWNER: XO COMMUNICATIONS
ADDRESS: 600 W. 7th ST. SUITE 300
LOS ANGELES, CA 90017



PROJECT NO: 17000278-2

PROJECT NAME:
5701 BUCKINGHAM PKWY., CULVER CITY, CA 90230
LOCATION:
BUCKINGHAM PKWY. N/O W. SLAUSON AVE.
PROJECT DESCRIPTION:
PLACING 296± OF NEW UNDERGROUND CONDUIT FROM EXIST. WOOD POLE #205943 TO PROP. VAULT 1, PL. 482± TO PROP. VAULT 2, 95± TO PROP. VAULT 3, 280± TO PROP. VAULT 4, 61± TO PROP. VAULT 5, 235± FROM PROP. VAULT 4 TO PROP. VAULT 6 AND 116± TO PROP. VAULT 7.

SYSTEM EXHIBIT

SHEET 1 OF 1